


FED. ROAD DIST. NO.	STATE	FED. AID PROJ. NO.	FISCAL YEAR	SHEET NO.	TOTAL SHEETS
HAWAII	HAW.	F-011-1(14)	1982	32	214

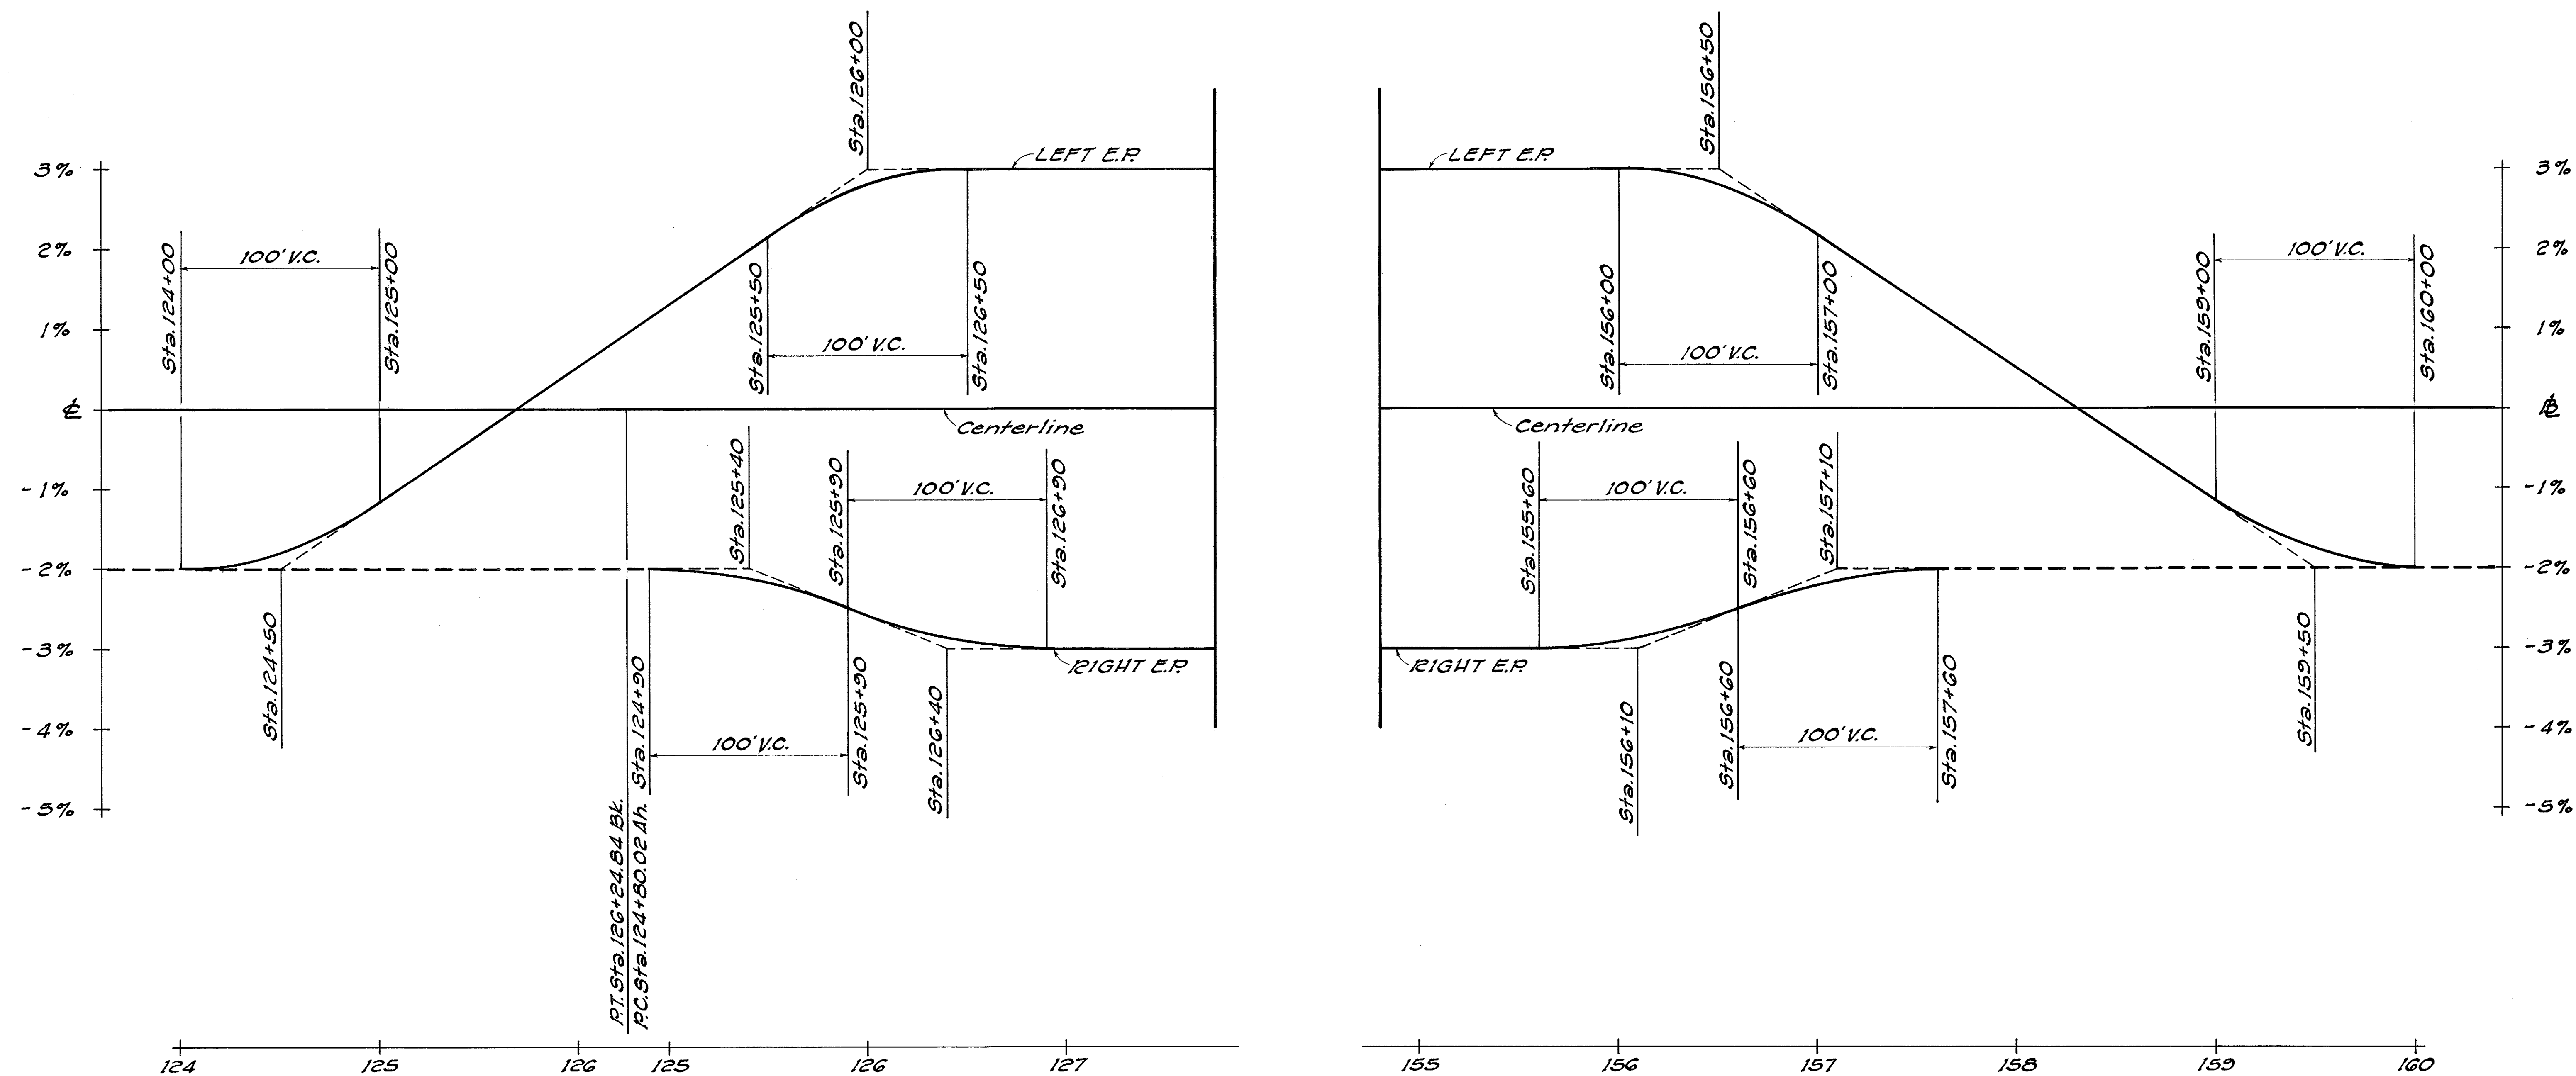

SUPERELEVATION DIAGRAM

Scale: Hor: 1" = 40'
Vert: 1" = 1%

STATE OF HAWAII
DEPARTMENT OF TRANSPORTATION
LAND TRANSPORTATION FACILITIES DIVISION


SUPERELEVATION DIAGRAM
HWY. STA. 124+00 TO STA. 160+00

HBR FAP ROUTE 11
PALANI RD. TO KILOHANA SUB'D.
PROJECT No. F-011-1(14)
NORTH KONA, HAWAII

Scale: As Noted Date: May 1982
SHEET NO. 1 OF 1 SHEETS


FED. ROAD DIST. NO.	STATE	FED. AID PROJ. NO.	FISCAL YEAR	SHEET NO.	TOTAL SHEETS
HAWAII	HAW.	F-011-1(14)	1982	33	214

5%
3%
1%

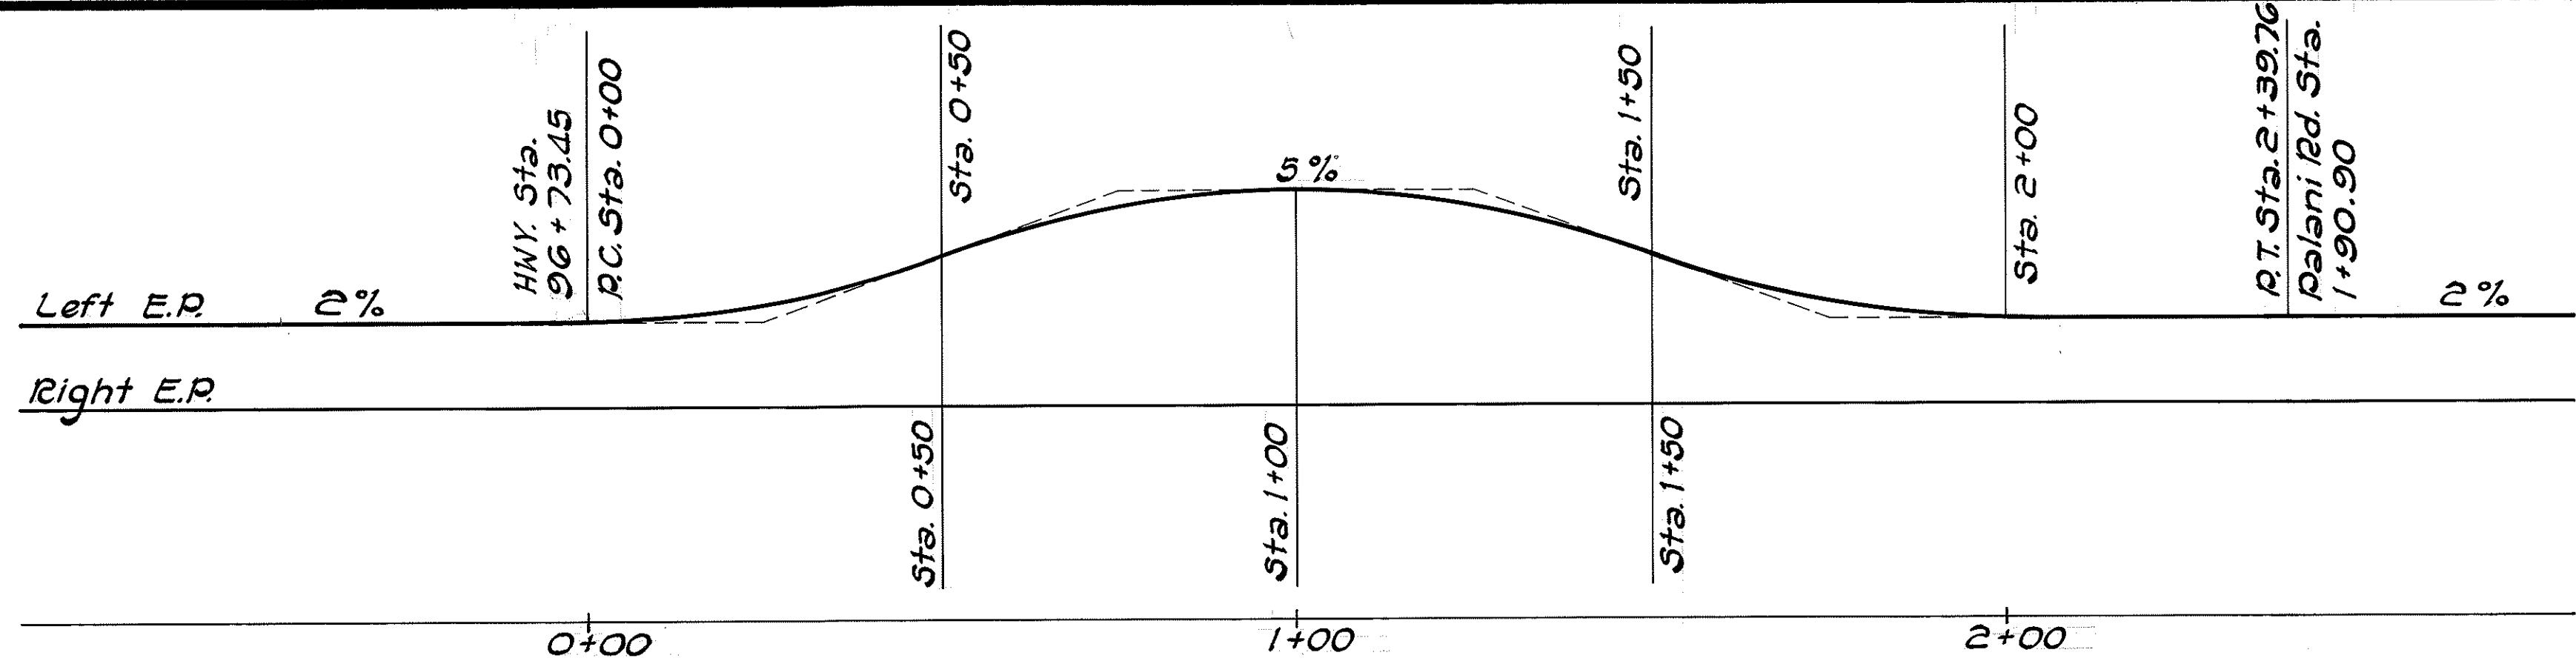


5%
3%
1%

5%
3%
1%

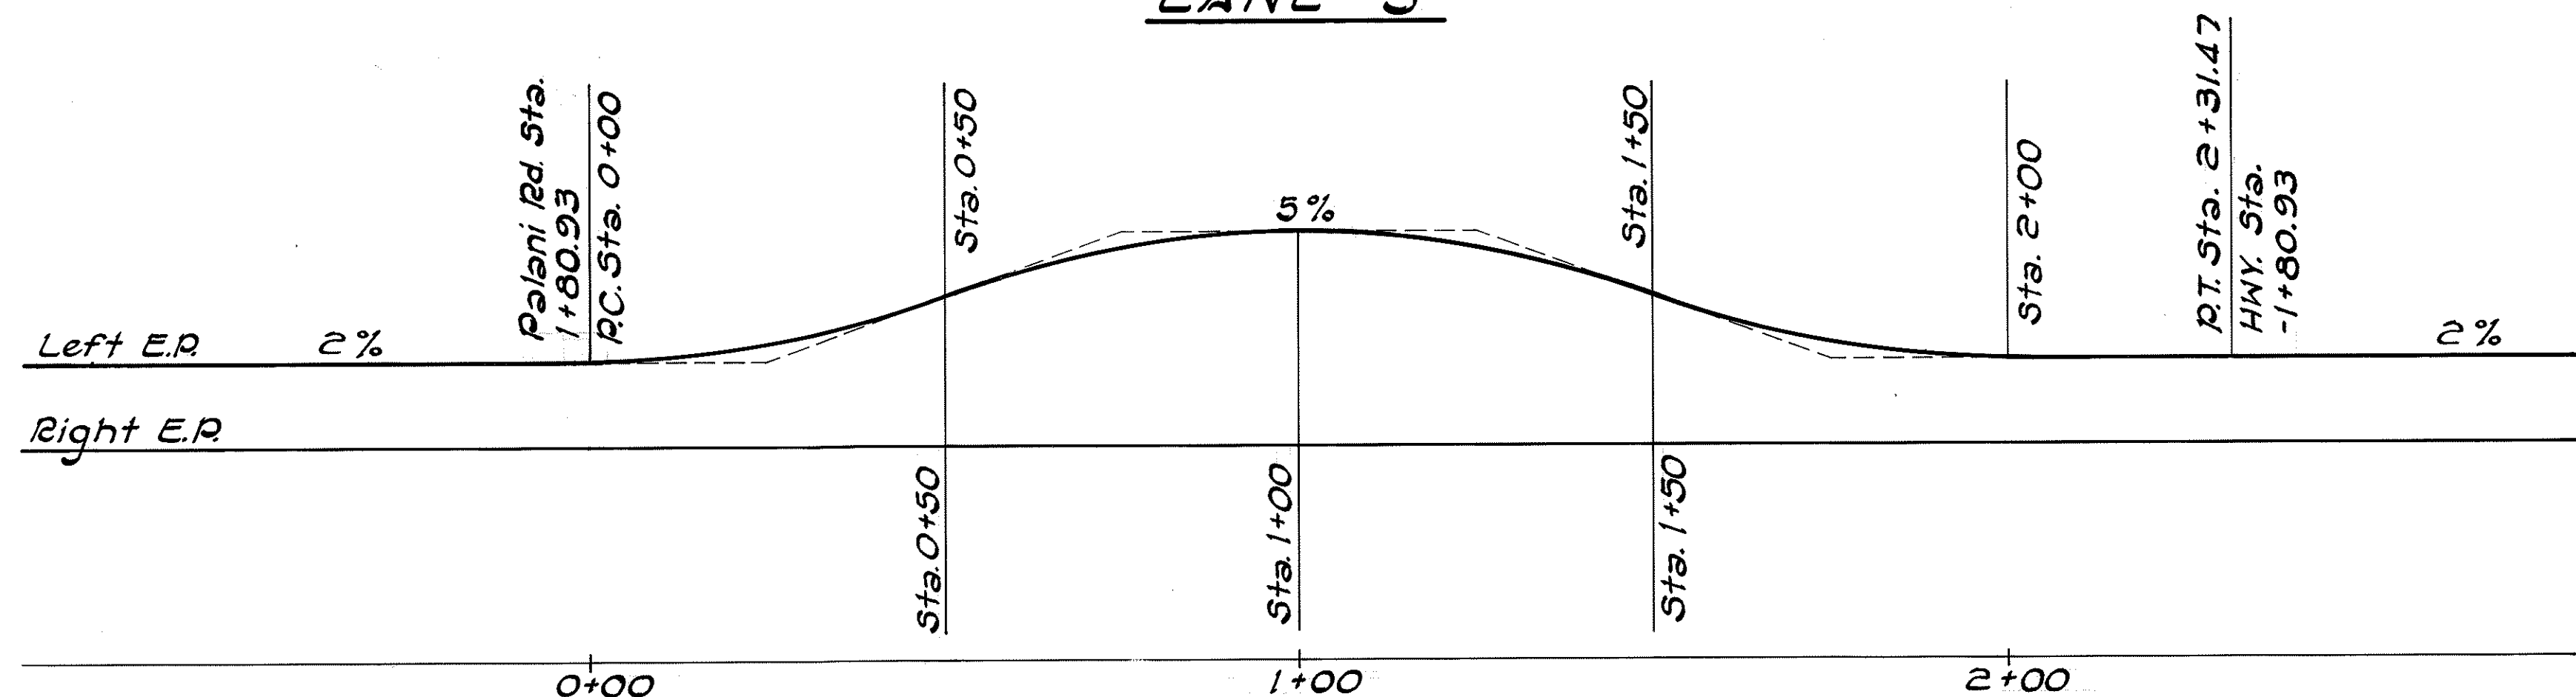


5%
3%
1%

5%
3%
1%

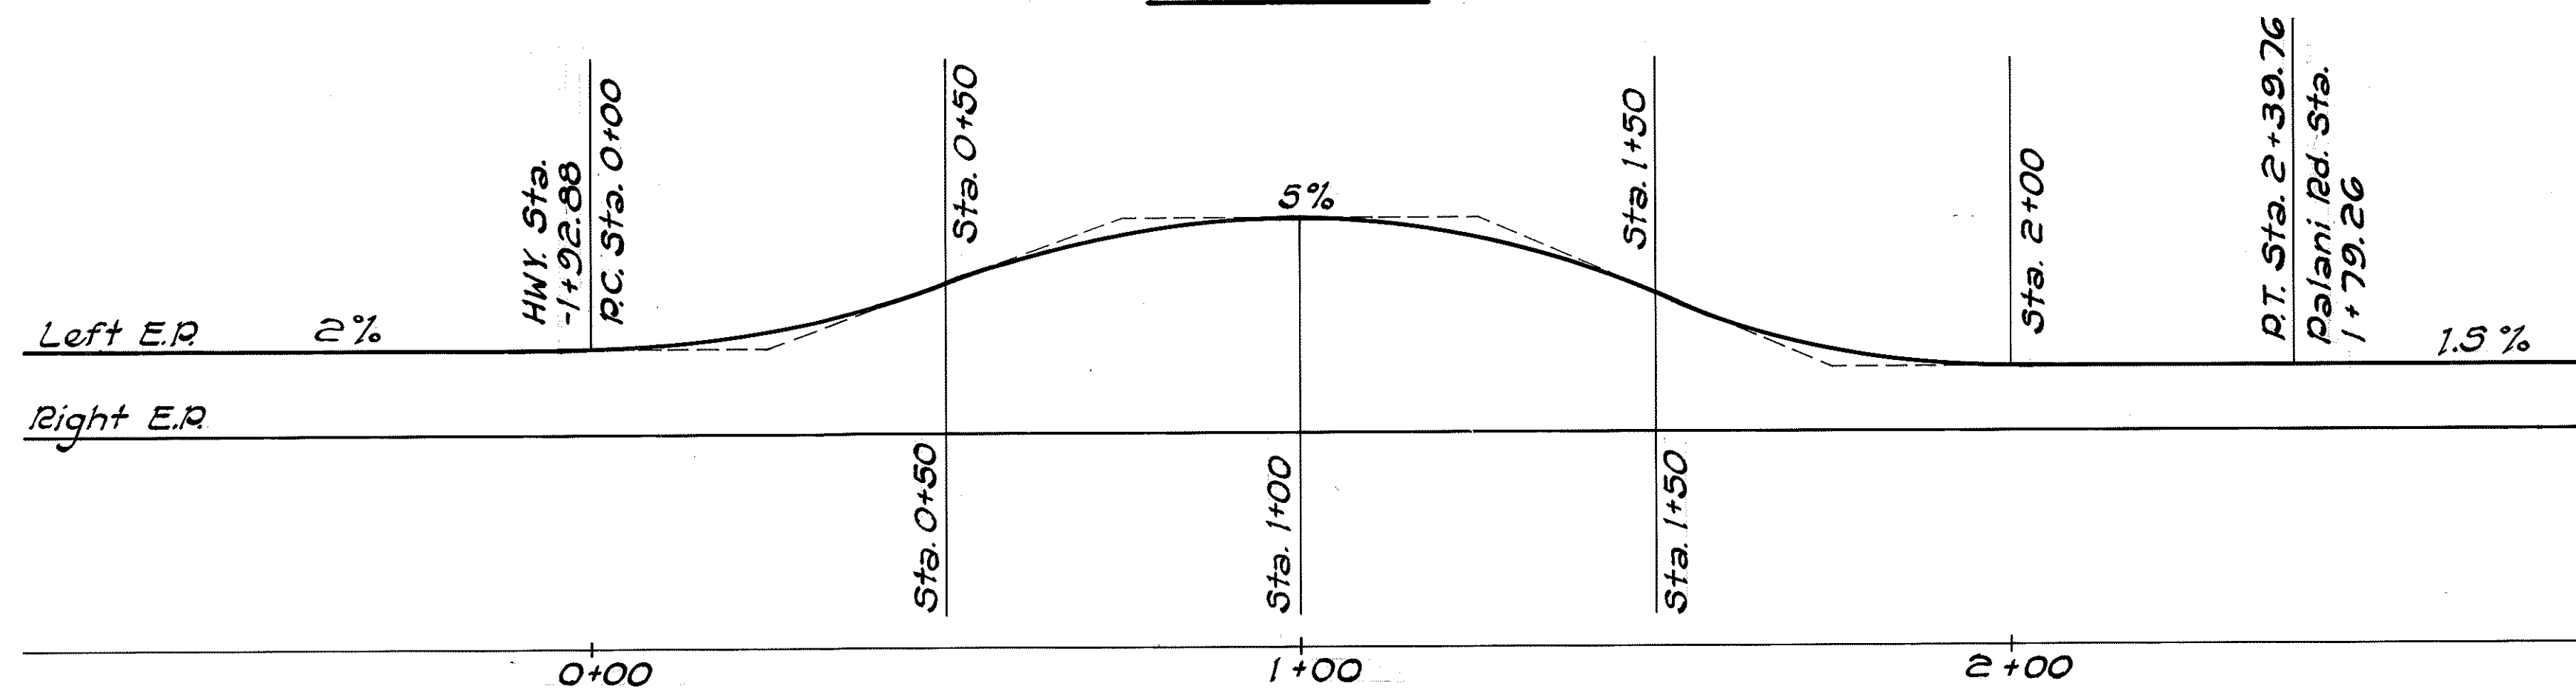

5%
3%
1%

5%
3%
1%

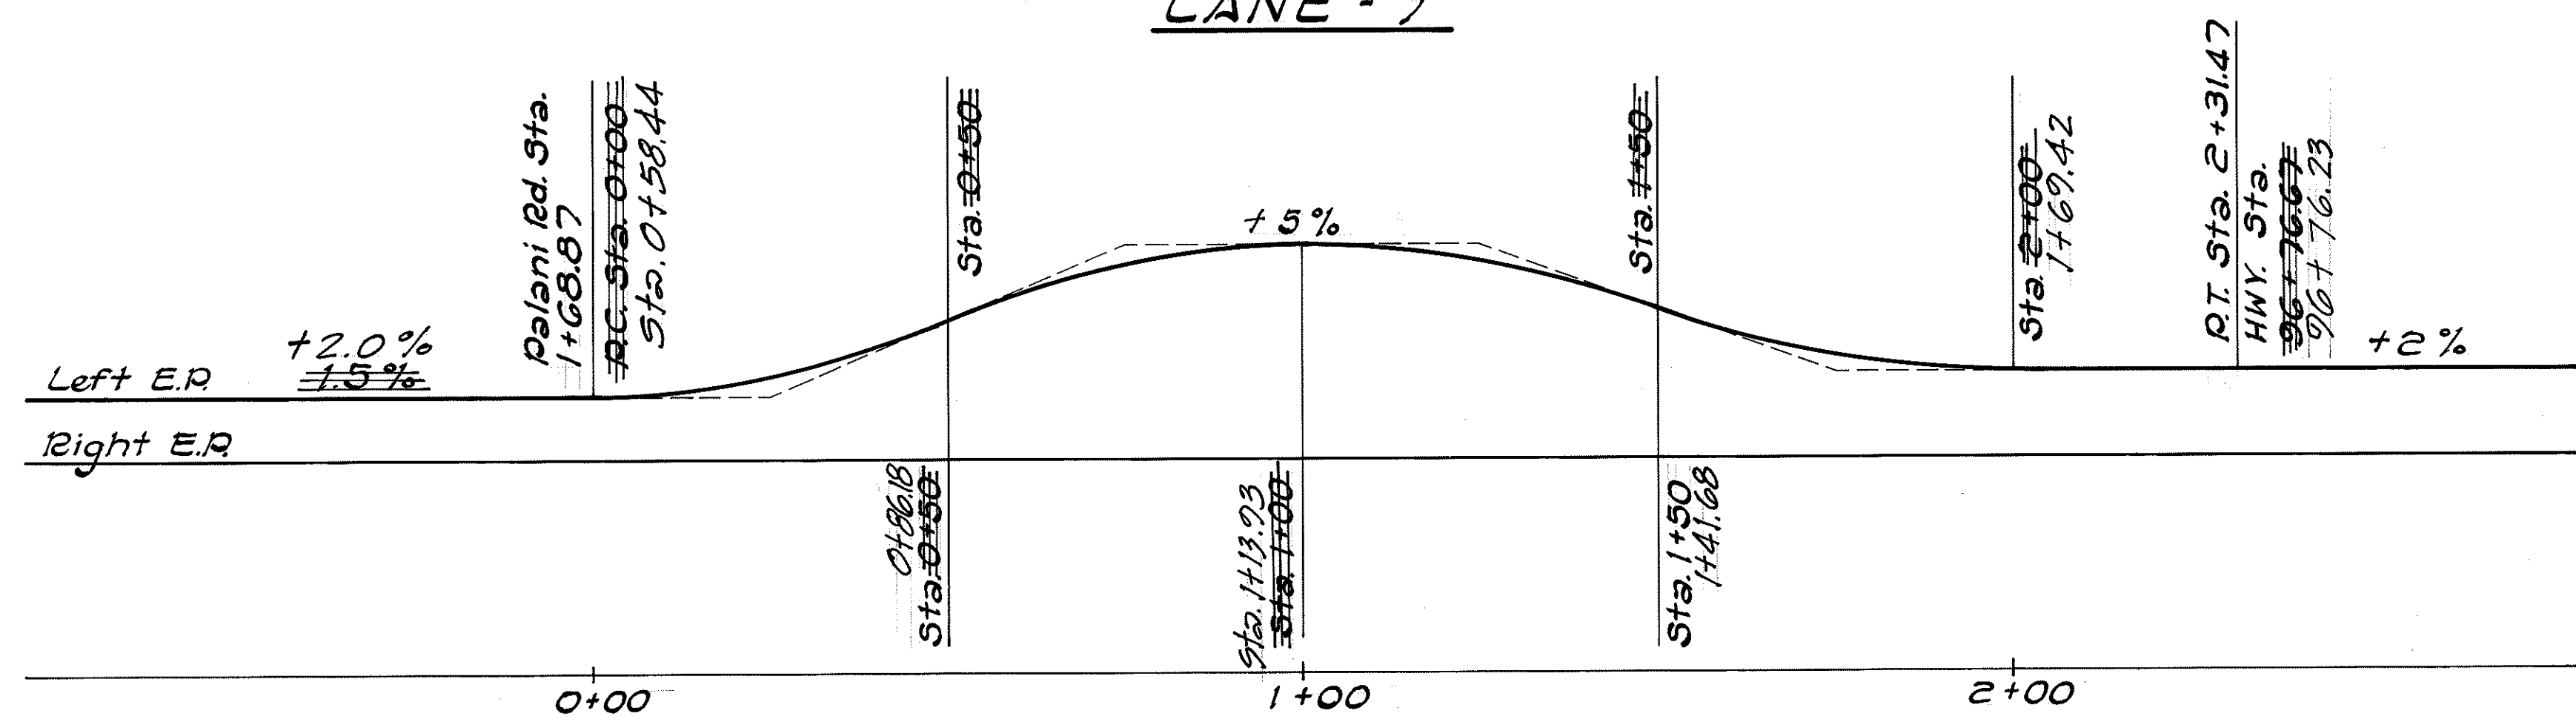

5%
3%
1%

NOTE: All Vertical Curves Are 50'.

STATE OF HAWAII
DEPARTMENT OF TRANSPORTATION
HIGHWAYS DIVISION
SIDEROAD 'A'-PALANI JCT.
SUPERELEVATION DIAGRAM
LANES 4, 5, 6 & 7
HBR FAP ROUTE 11
PALANI RD. TO KILOHANA SUB'D.
PROJECT NO. F-011-1(14)
NORTH KONA, HAWAII
Scale: 1" = 20' Date: Apr. 1982
SHEET NO. OF SHEETS