


FED. ROAD DIST. NO.	STATE	PROJ. NO.	FISCAL YEAR	SHEET NO.	TOTAL SHEETS
HAWAII	HAW.	11JK-01-84M	1984	3	14

PAVEMENT MARKER SCHEDULE					
STATION		DESCRIPTION	TYPE		
FROM	TO		D	H	J
		SITE 1			
87+85	92+85	Passing - Both Sides	17+4	0	6852
		SITE 2-3			
46+47	48+40	Passing - L No Passing - R	53	53	10+8
48+40	48+70	Open	0	0	0
48+70	54+40	No Passing - Both Sides	30	0	0
54+40	57+64	Passing - L No Passing - R	103	9	36
Sideroad @ Volcano		Golf Course	3		
600	55	SITE 7, 8 & 9			
604+00	606+05	No Passing - L Passing - R	16+3	17+3	6852
606+05	610+30	Passing - Both Sides	10+1	0	3644
610+30	617+90	Passing - L No Passing - R	1920	1920	7680
618+15	618+65	No Passing - Both Sides	93	0	0
617+90	619+75				
		SITE 10 & 11			
581+00	586+20	Passing - Both Sides	15+3	0	52
586+20	591+00	Passing - L No Passing - R	12	13+2	5148


PAVEMENT RECONSTRUCTION SCHEDULE				
SITE NO.	STATION	STATION	LENGTH & WIDTH FEET	APPROX. AREA SQ. FT.
8	609+25	609+90 Lt.	65' x 24' x 12.5	1800
9	601+75	602+90 Rt.	115' x 12.5	1380
8	609+25	610+05 Rt.	80' x 12.5	1000
9	604+30	604+55 Rt.	25' x 12.5	312.5

PAVEMENT RECONSTRUCTION NOTES

1. Dress edge of shoulder by clearing, grubbing, and backfilling with suitable excavated material as directed by the Engineer. Backfill material shall be compacted to conform to existing ground. Dressing of shoulders shall be considered incidental to A.C. Pavement Mix No. V and will not be paid for separately.
2. The exact limits and locations of Pavement Reconstruction shall be determined by the Engineer in the field. Payment for this work will be made under Item Nos. 301.0100 - 'Plant Mix Asphalt Concrete Base Course' and 651.0500 - 'Excavation for Reconstruction of Pavement Areas'.
3. Existing Asphalt Concrete Pavement shall be saw cut prior to removal for Pavement Reconstruction. Saw cutting of the existing A.C. pavement and compaction of the bottom grade will not be measured and paid for separately but shall be considered incidental to the Excavation for Reconstruction of Pavement Areas.

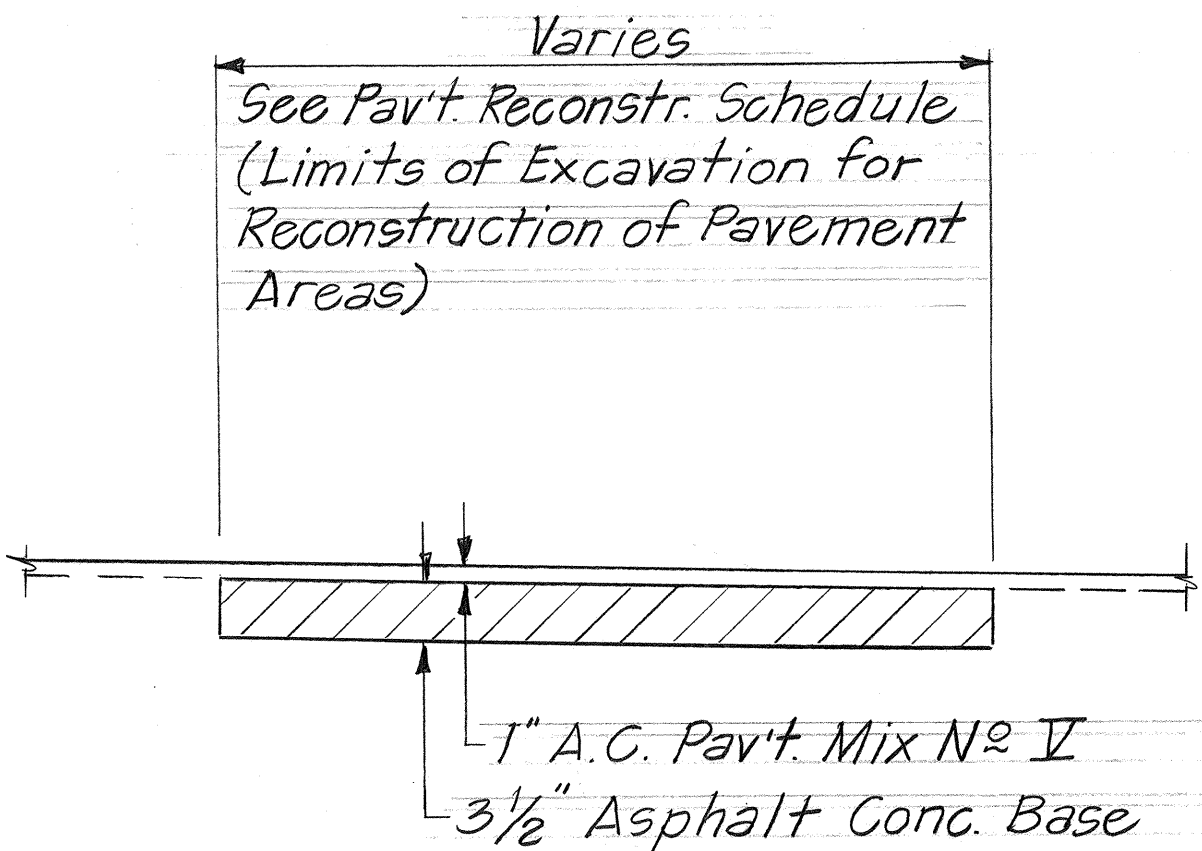

TYPICAL SECTION
PAVEMENT RECONSTRUCTION
Scale: 1"=1'-0"

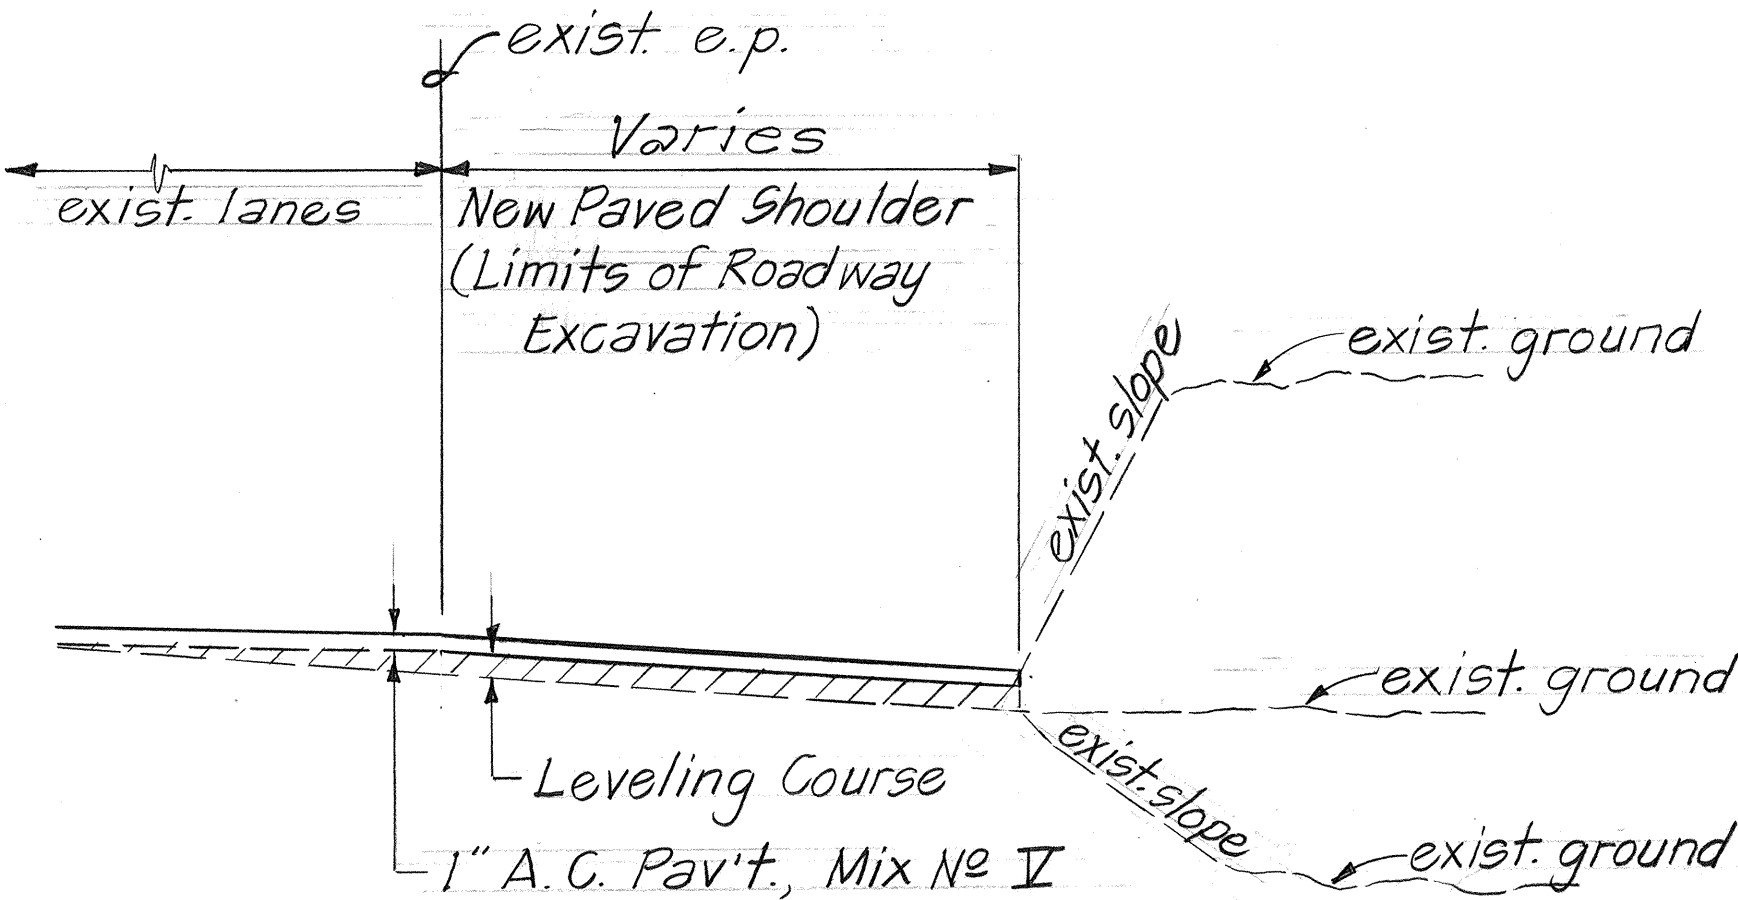

TYPICAL SECTION
SHOULDER PAVING
Not to Scale

STATE OF HAWAII
DEPARTMENT OF TRANSPORTATION
HIGHWAY DIVISION
PAVEMENT RECONSTRUCTION
DETAILS & SCHEDULE
VOLCANO ROAD
REPAIRS TO EARTHQUAKE DAMAGES
HAWAII VOLCANOES NATIONAL PARK SECTION
PROJECT No. 11JK-01-84M
Scale: As Shown Date: May, 1984
SHEET No. 1 OF 1 SHEETS

SURVEY PLOTTED BY	DATE
DRAWN BY	11/84
TRACED BY	
QUANTITIES BY	
CHECKED BY	
ORIGINAL PLAN	
NOTE BOOK	
No.	