
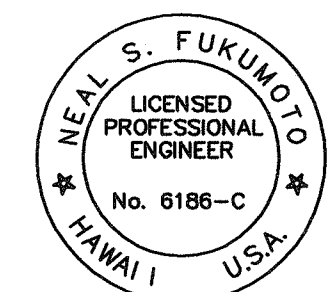
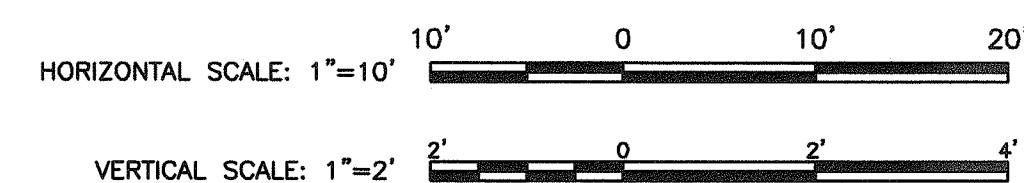
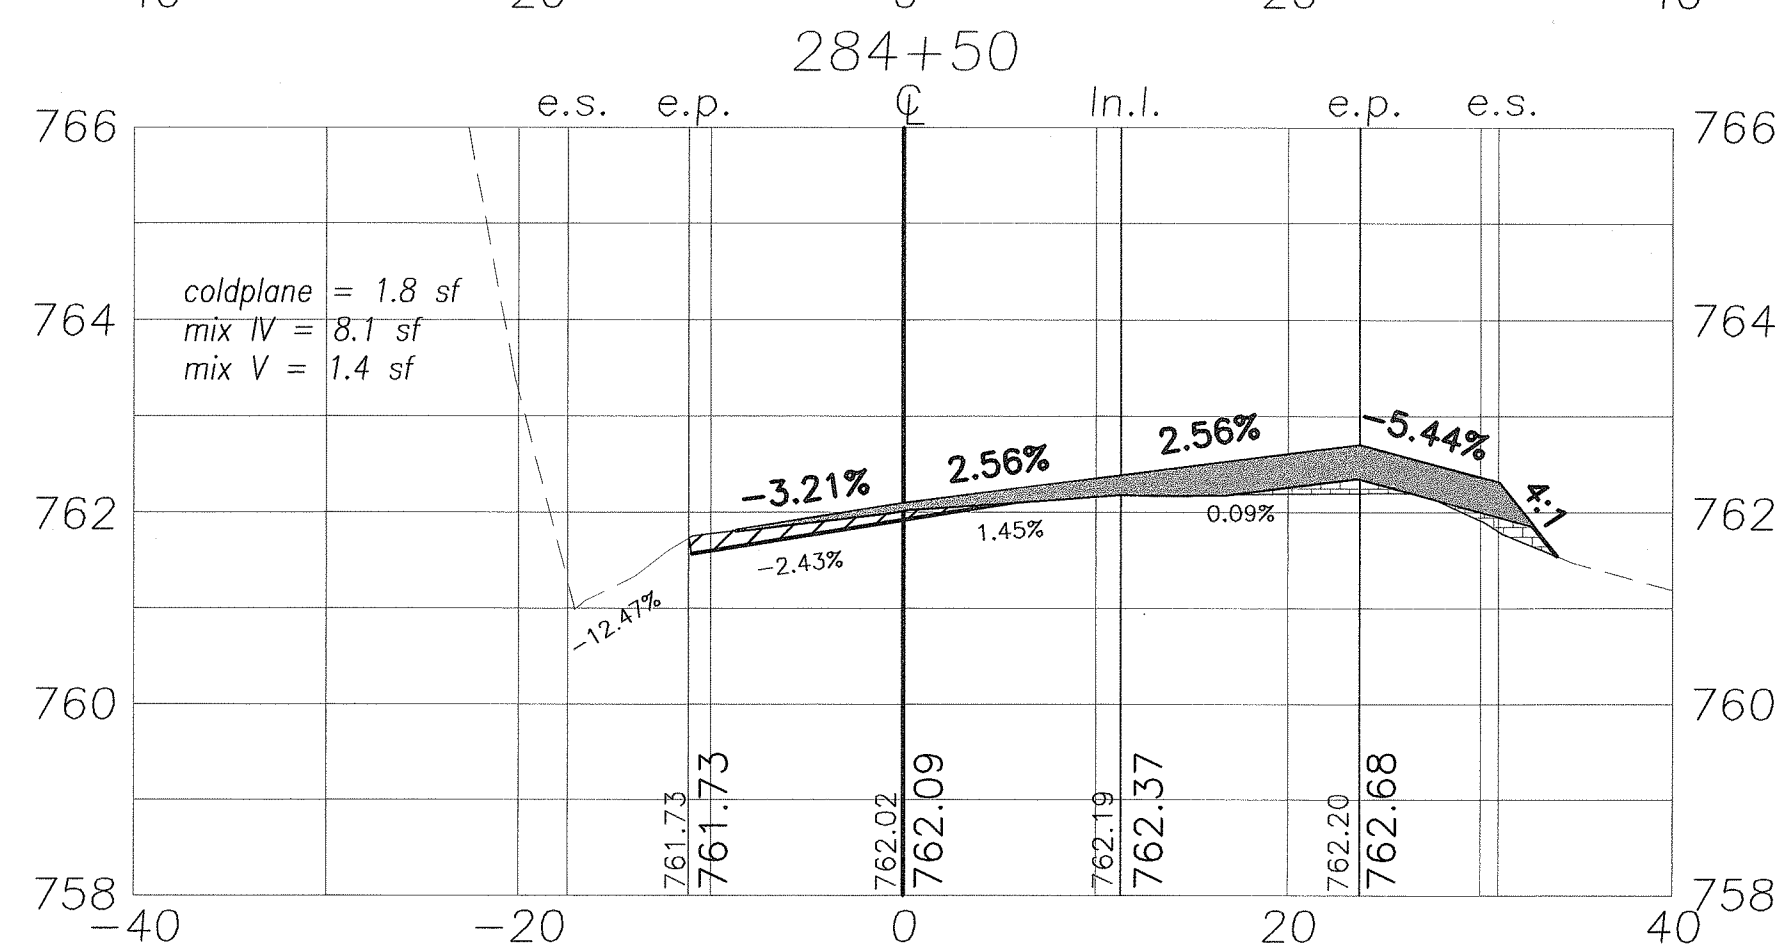
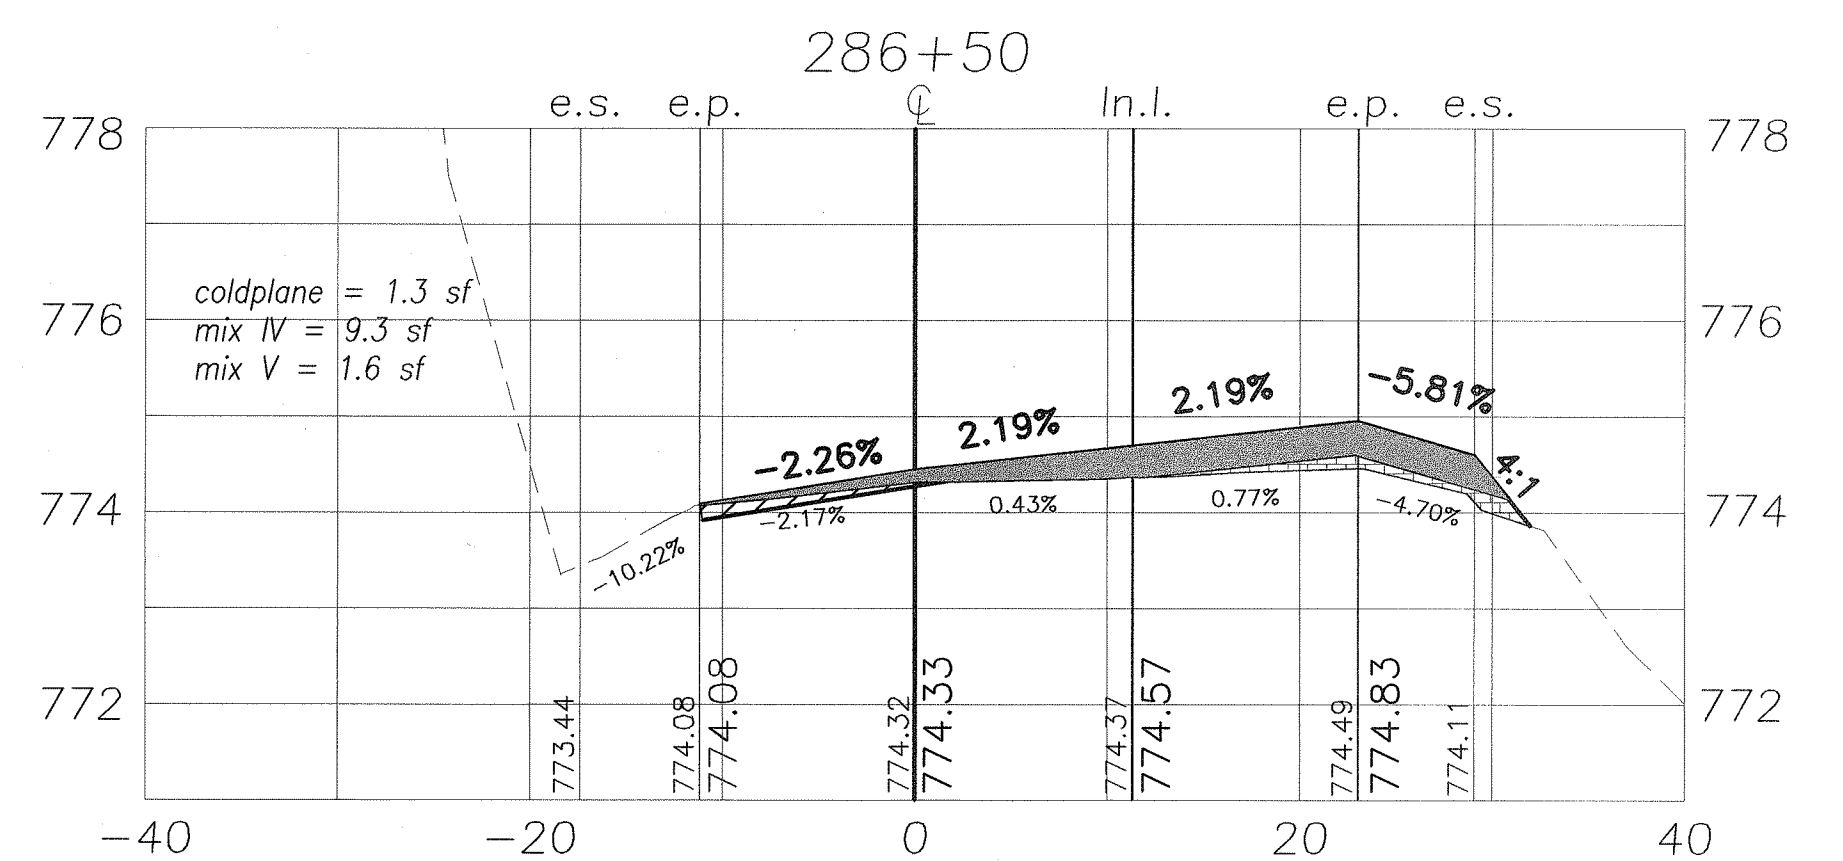
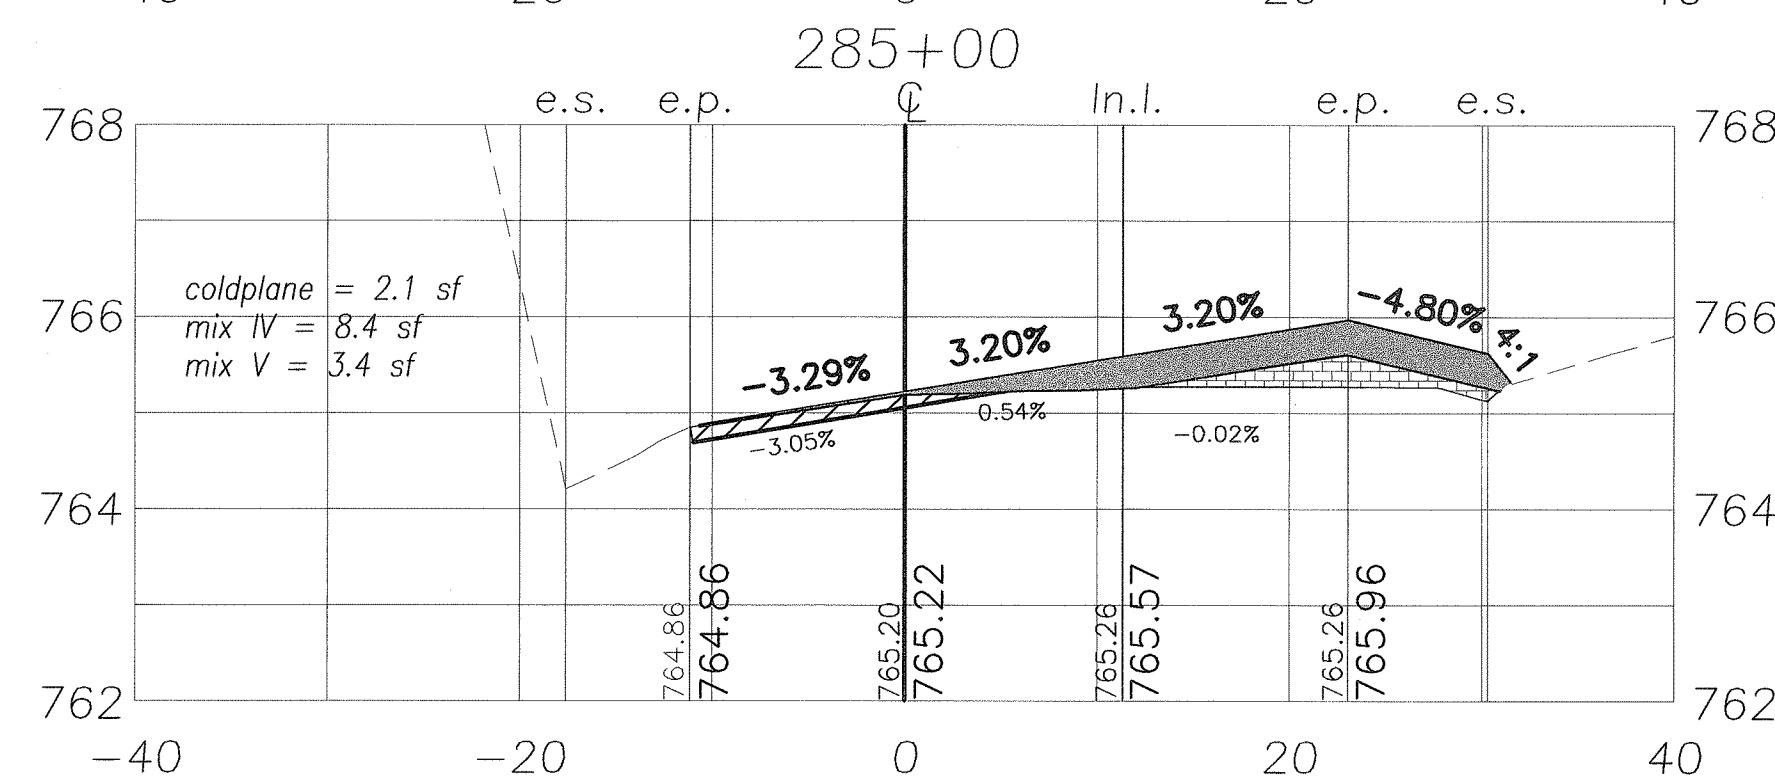
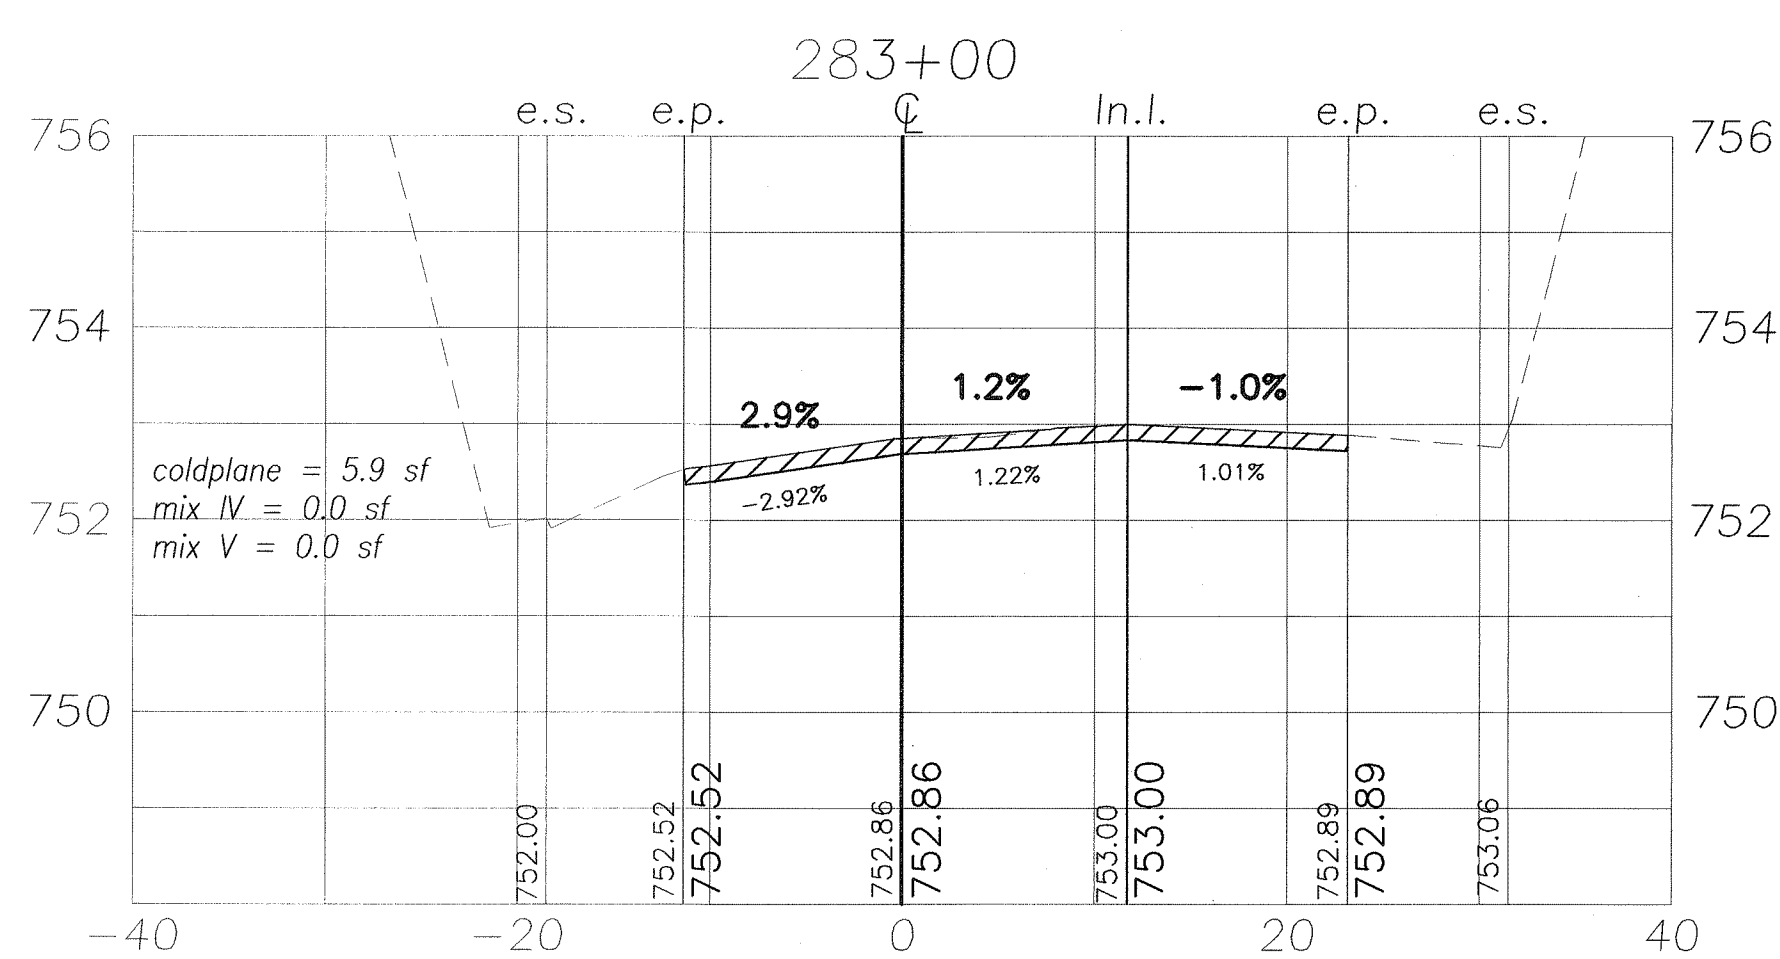
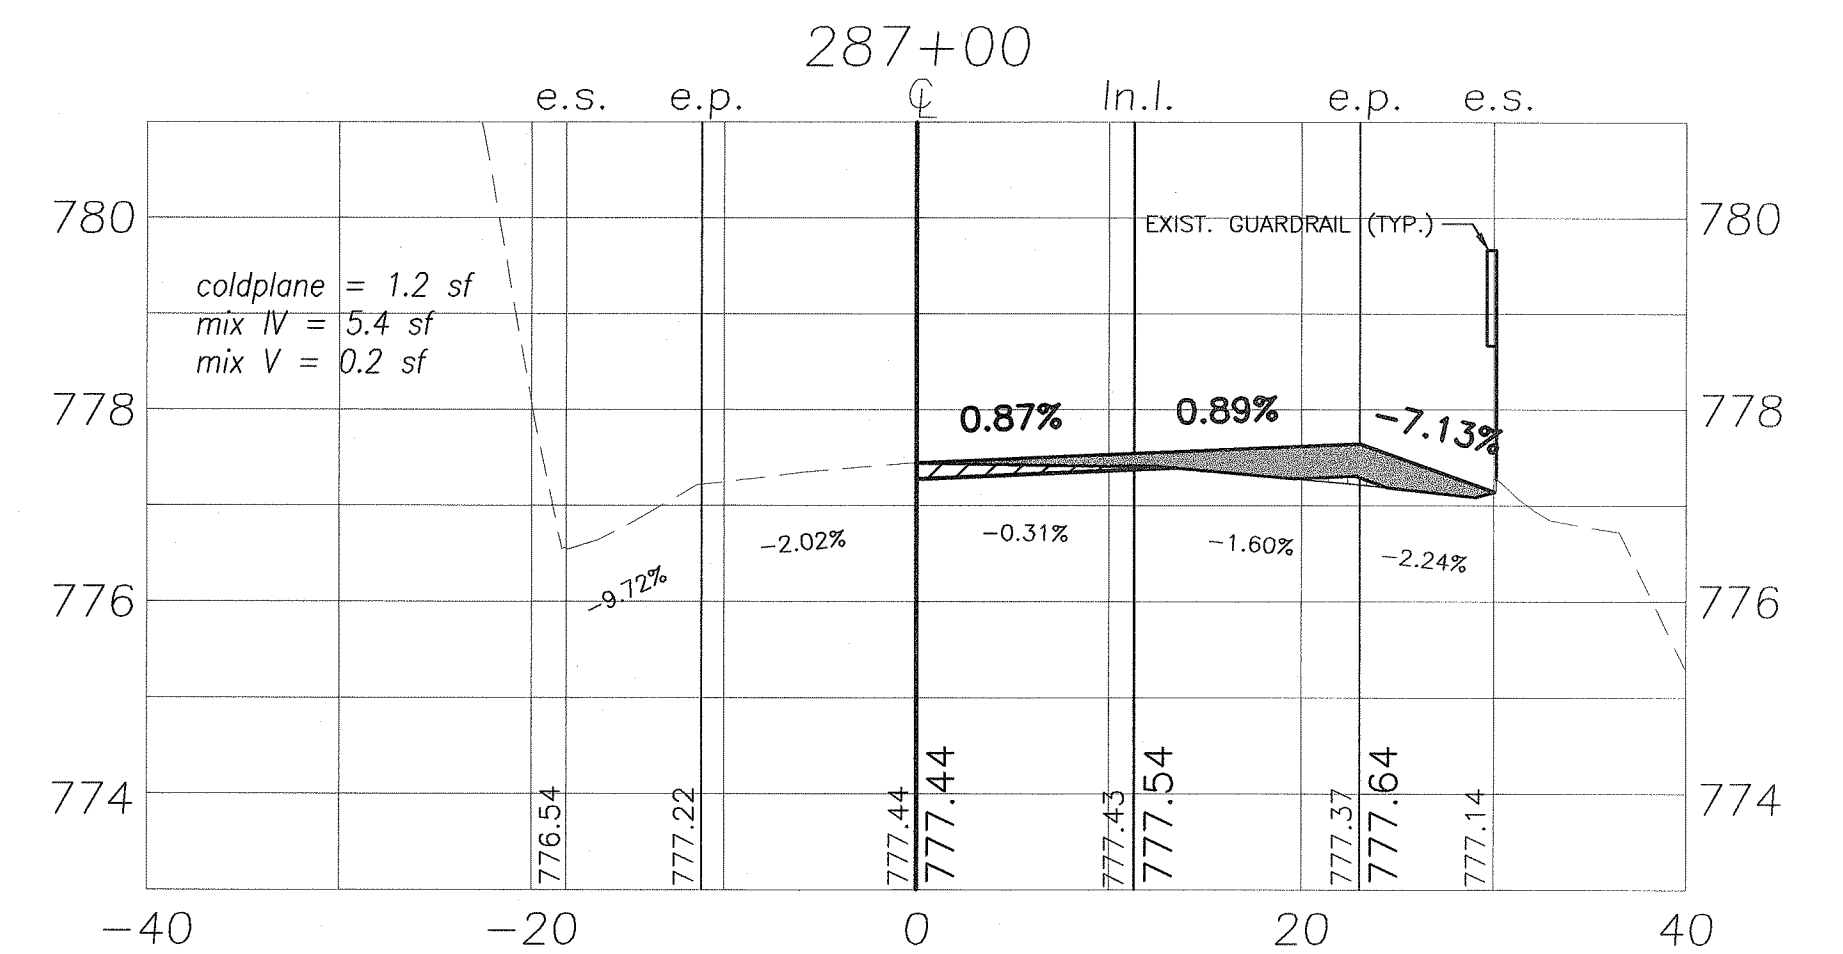
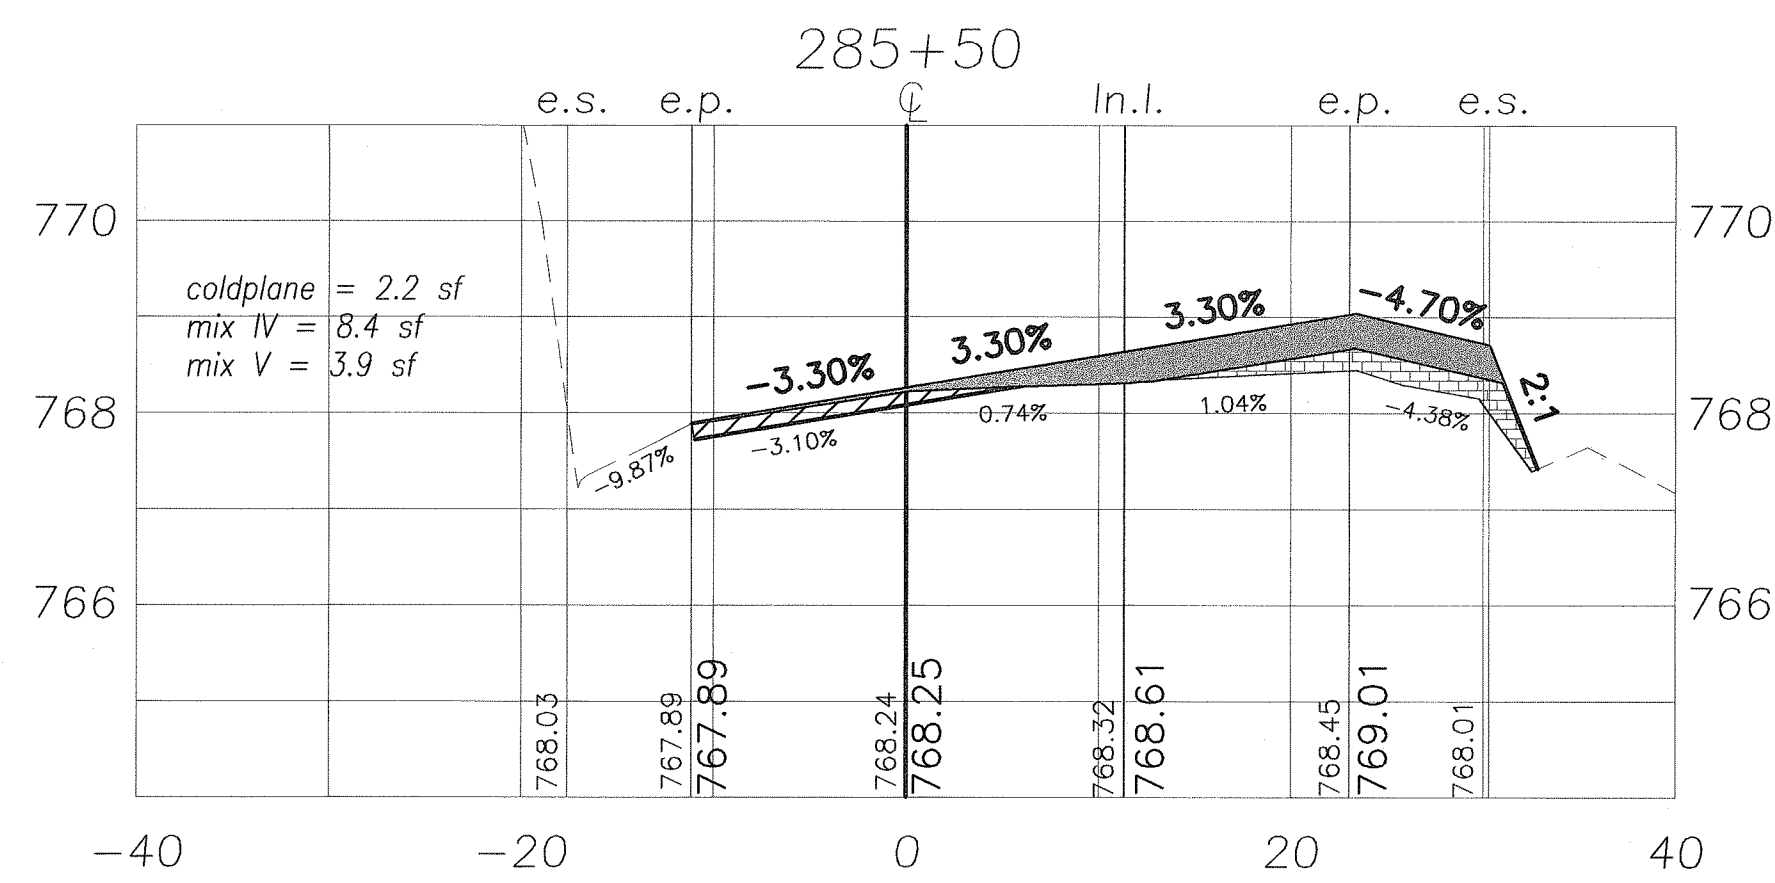
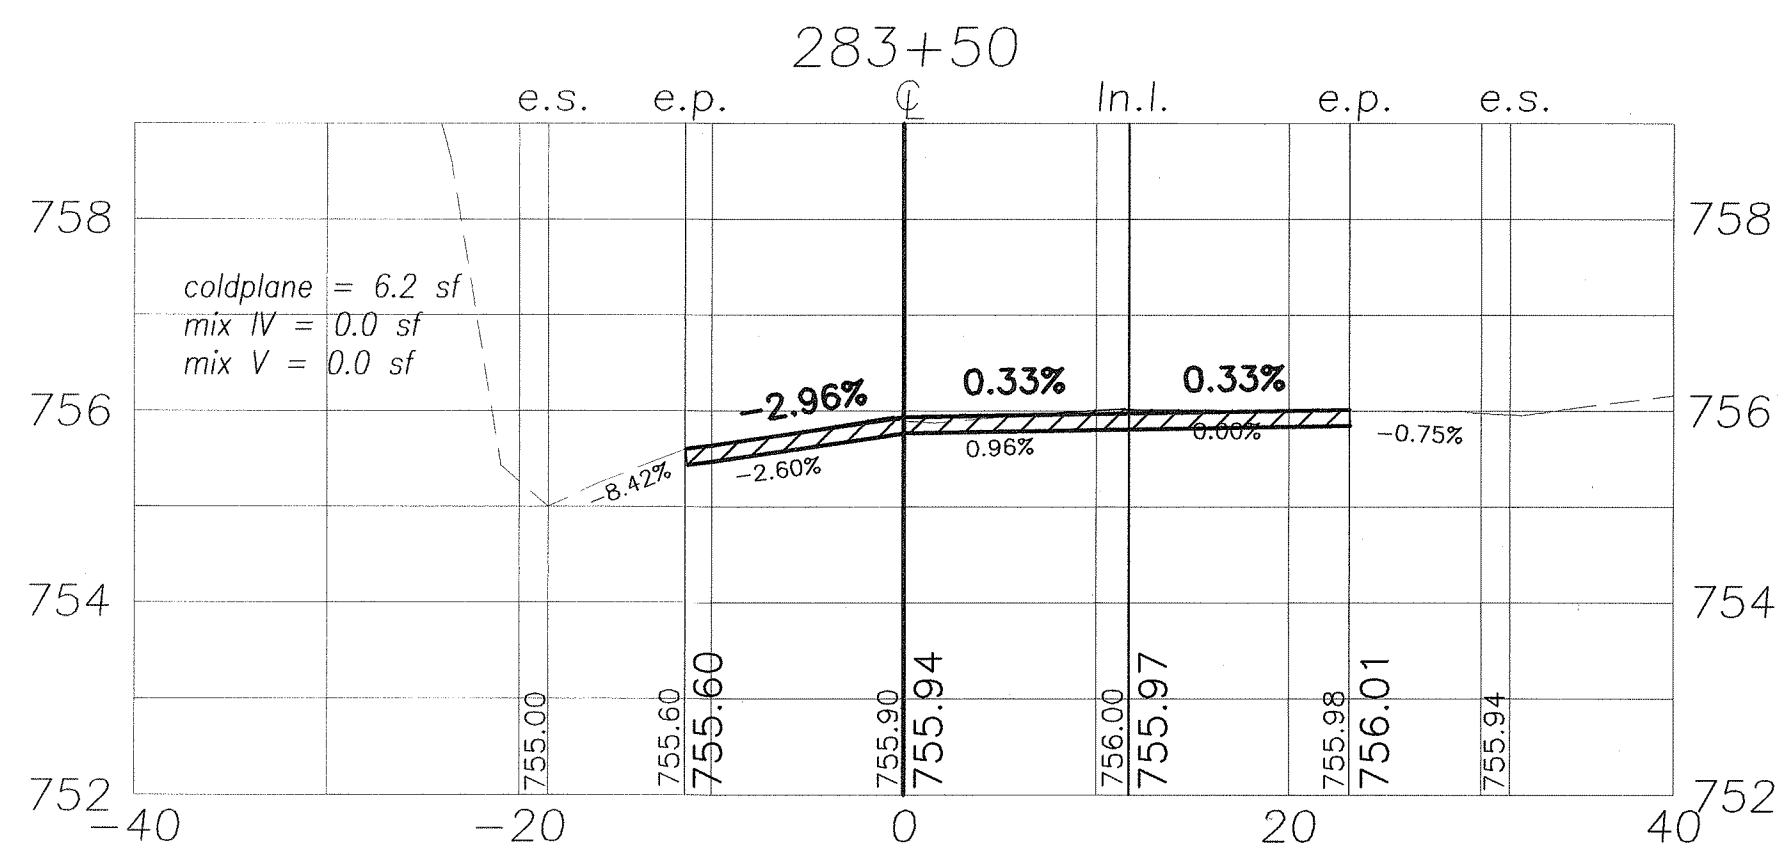
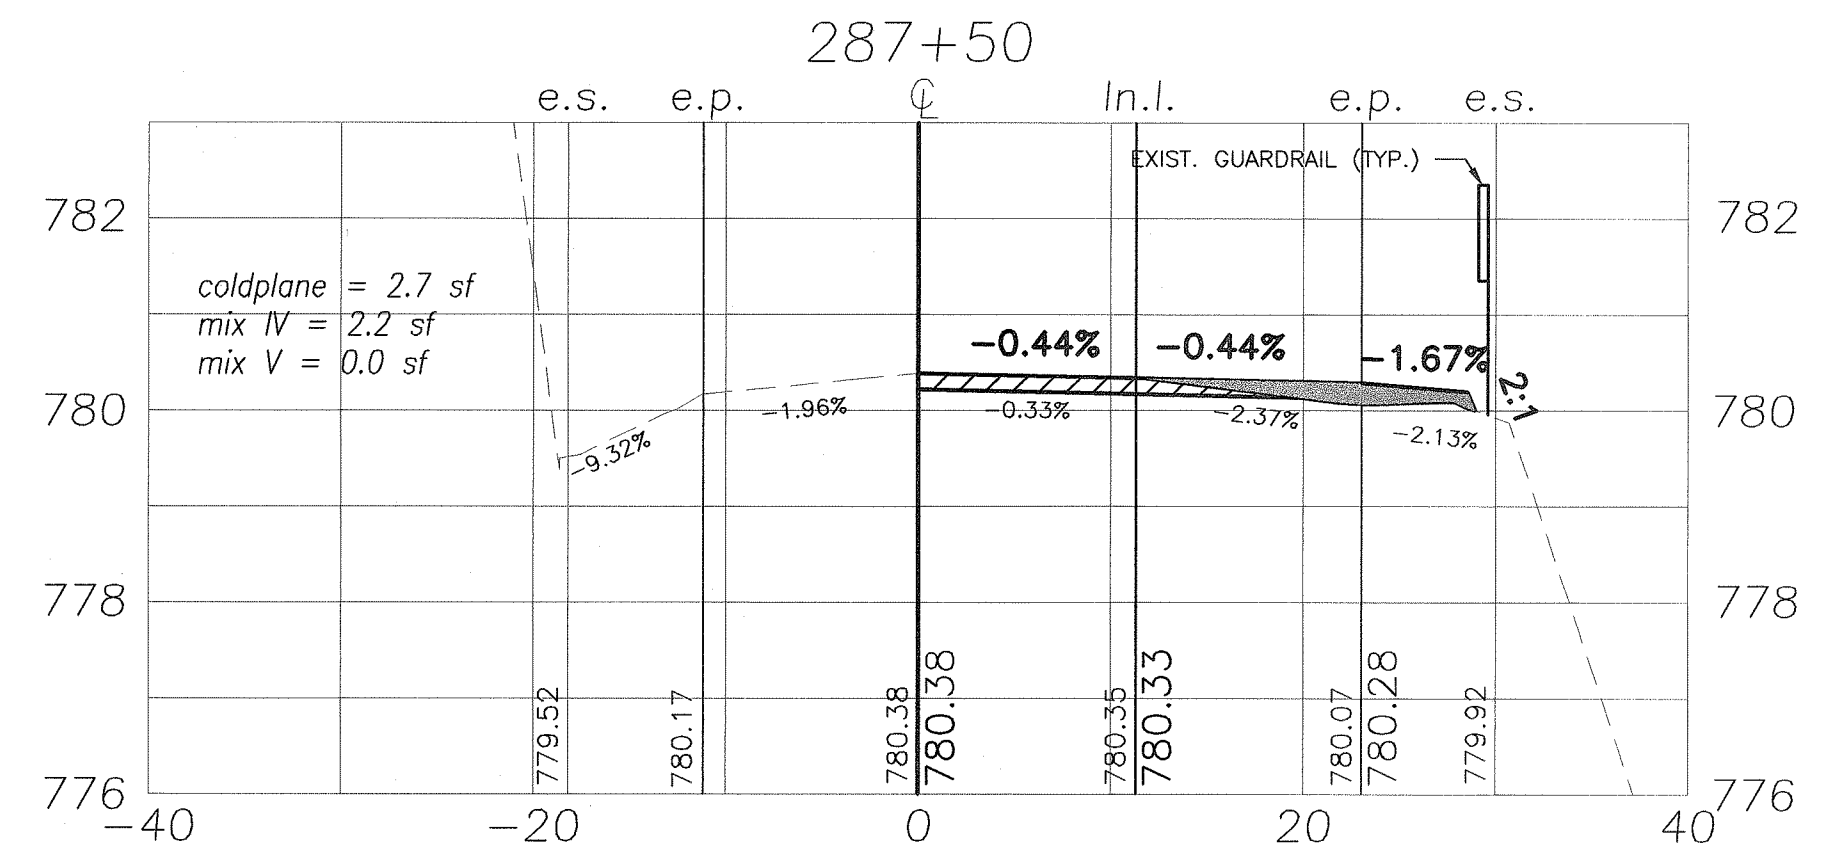


FED. ROAD DIST. NO.	STATE	PROJ. NO.	FISCAL YEAR	SHEET NO.	TOTAL SHEETS
HAWAII	HAW.	11A-03-01, UNIT 1	2008	ADD. 23	29

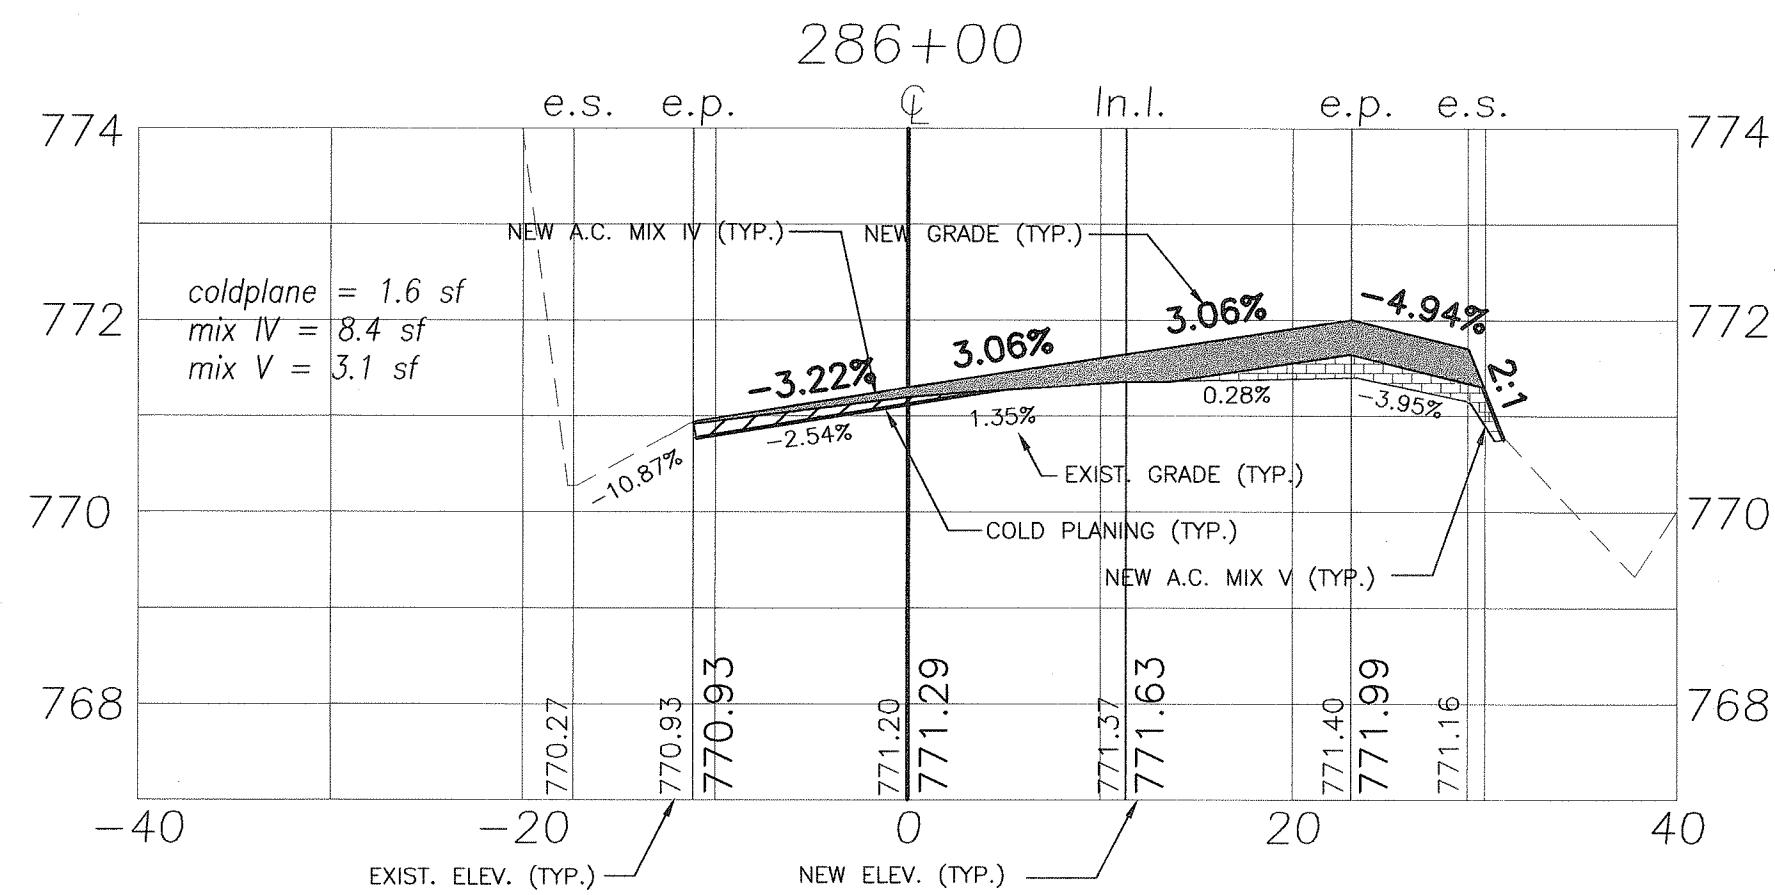

This work was prepared by me or under my supervision.
Exp. 04-30-10
Wesley R. Segawa & Associates, Inc.

6/12/08	Revised Slope to 4:1. Replace Sheet per Addendum No. 1
DATE	REVISION

STATE OF HAWAII
DEPARTMENT OF TRANSPORTATION
HIGHWAYS DIVISION

CROSS SECTIONS

KUAKINI HIGHWAY, ROADWAY & DRAINAGE IMPROVEMENTS,
Vicinity of Walua Road
Project No. 11A-03-01, Unit 1

Date: June 2008

SHEET No. OF SHEETS

