



FED. ROAD DIST. NO.	STATE	PROJ. NO.	FISCAL YEAR	SHEET NO.	TOTAL SHEETS
HAWAII	HAW.	11A-03-01, UNIT 2	2011	7	33

\* See Cross Sections on Sheets 26-32 for Dimensions, Thicknesses and Grades.

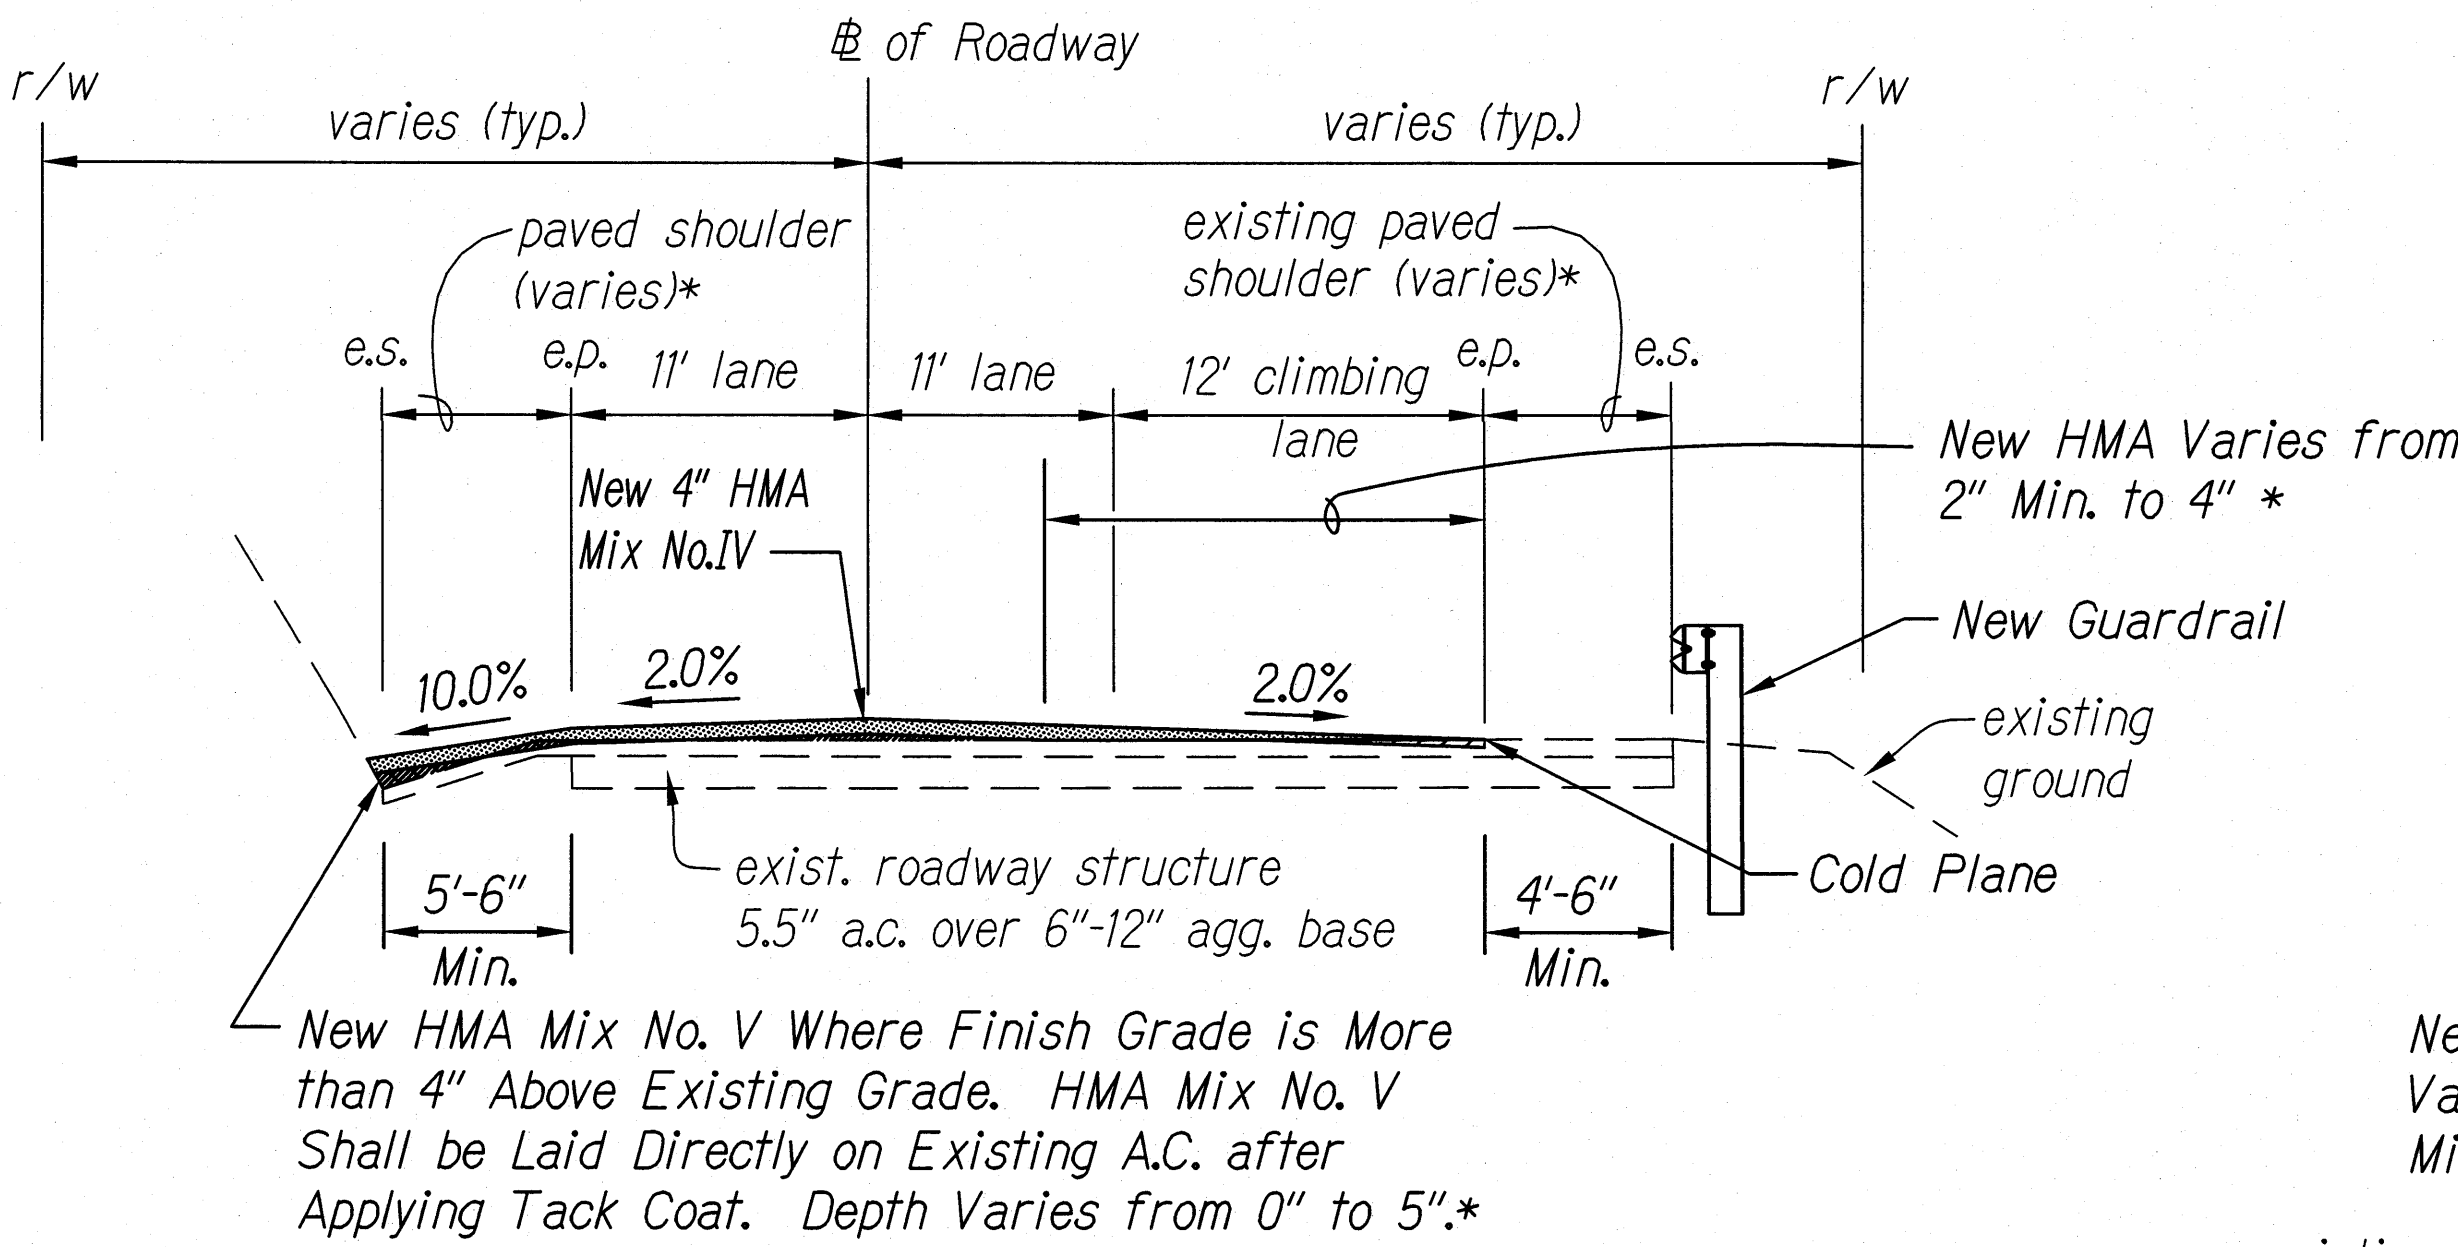


**TYPICAL SECTION - KUAKINI HIGHWAY - NORMAL CROWN**  
Not To Scale

\* See Cross Sections on Sheets 26-32 for Dimensions, Thicknesses and Grades.

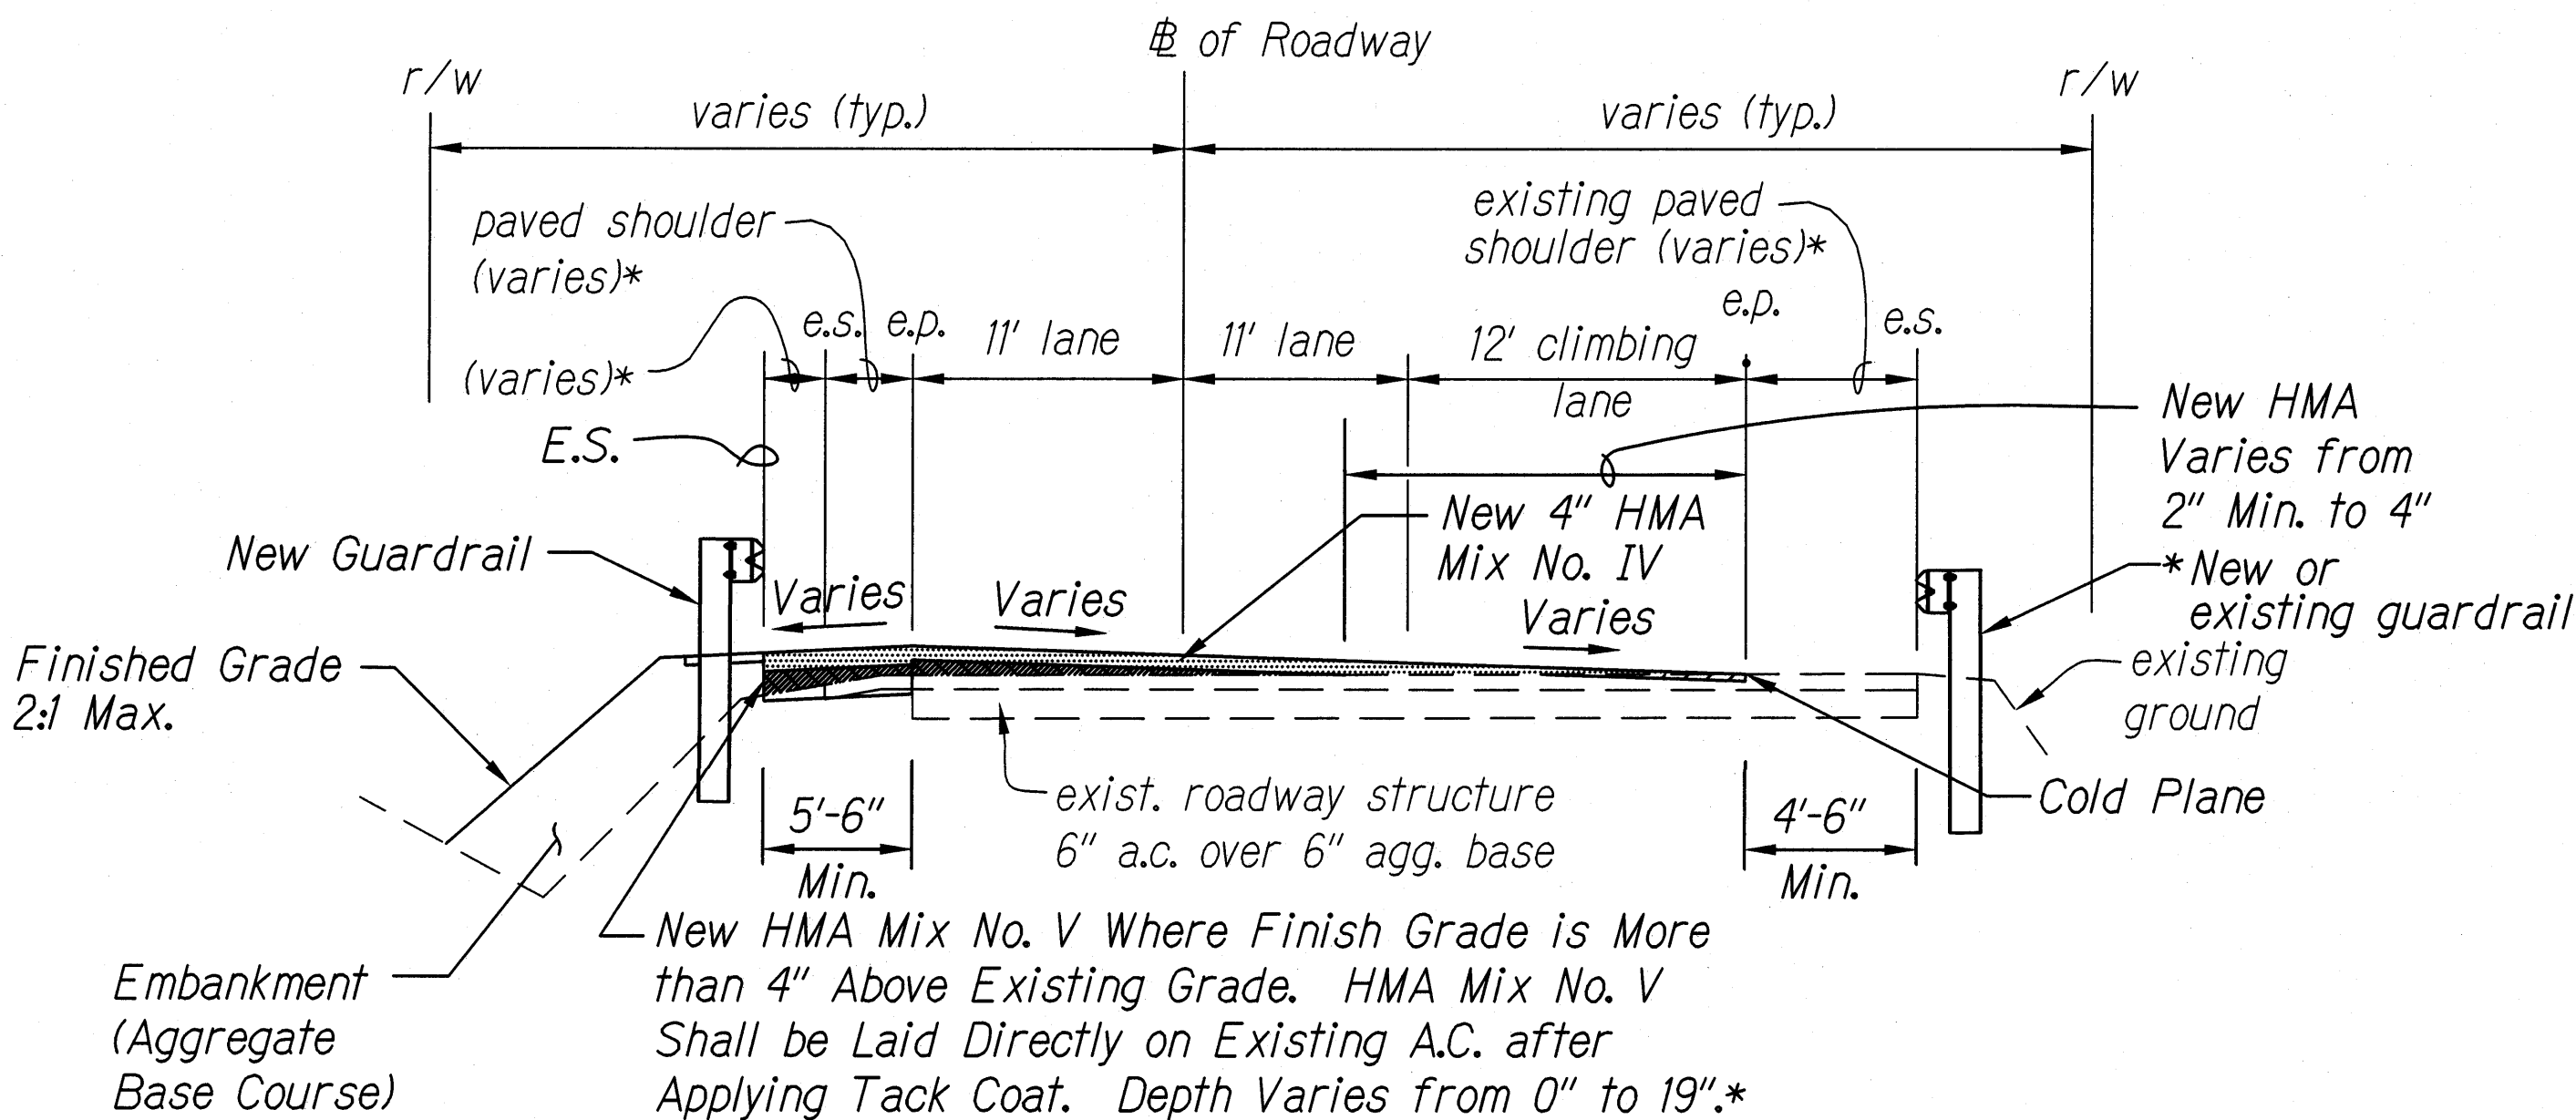


**TYPICAL SECTION - KUAKINI HIGHWAY - SUPERELEVATED SECTION**  
**STA. 250+81 to 268+64**  
Not To Scale

\* See Cross Sections on Sheets 26-32 for Dimensions, Thicknesses and Grades.

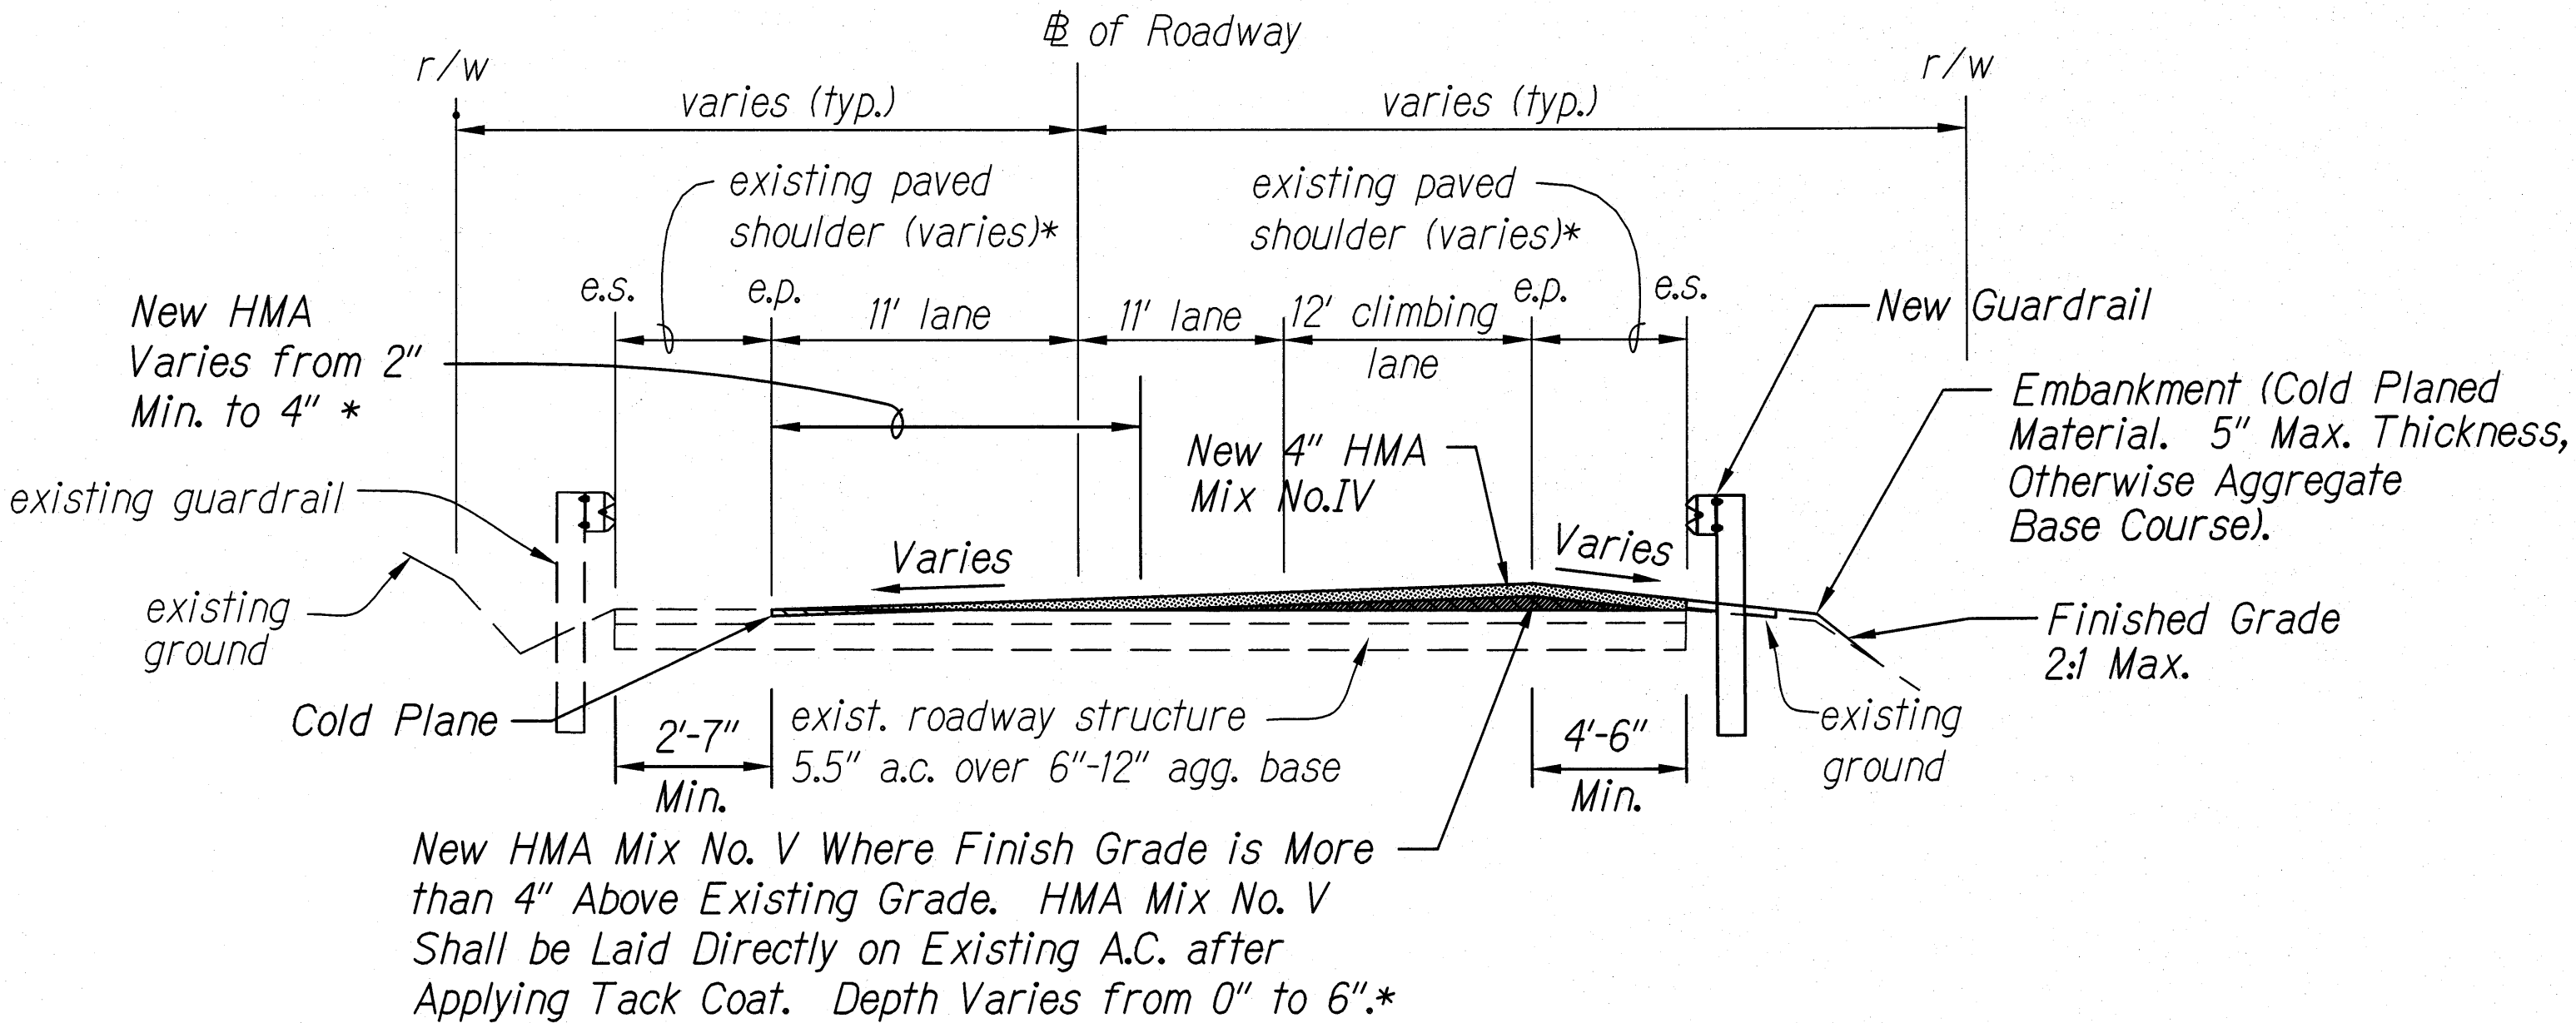

**TYPICAL SECTION - KUAKINI HIGHWAY - SUPERELEVATED SECTION**  
**STA. 268+95 to 285+50**  
Not To Scale

SURVEY PLOTTED BY	DATE
DRAWN BY	
CHECKED BY	
NOTED BY	
DESIGNED BY	
CHECKED BY	
DATE	

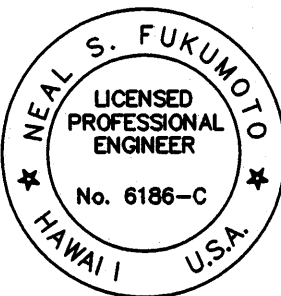

This work was prepared by me  
or under my supervision.  
Exp. 04-30-12  
*Neal S. Fukumoto*  
Wesley R. Segalla & Associates, Inc.

STATE OF HAWAII  
DEPARTMENT OF TRANSPORTATION  
HIGHWAYS DIVISION


**TYPICAL SECTIONS & DETAILS**


KUAKINI HIGHWAY  
ROADWAY & DRAINAGE IMPROVEMENTS  
Vicinity of Kam. III Road  
Project No. 11A-03-01, Unit 2

Scale: Not to Scale Date: May 2010


SHEET No. 1 OF 2 SHEETS

FED. ROAD DIST. NO.	STATE	PROJ. NO.	FISCAL YEAR	SHEET NO.	TOTAL SHEETS
HAWAII	HAW.	11A-03-01, UNIT 2	2011	ADD. 8	33

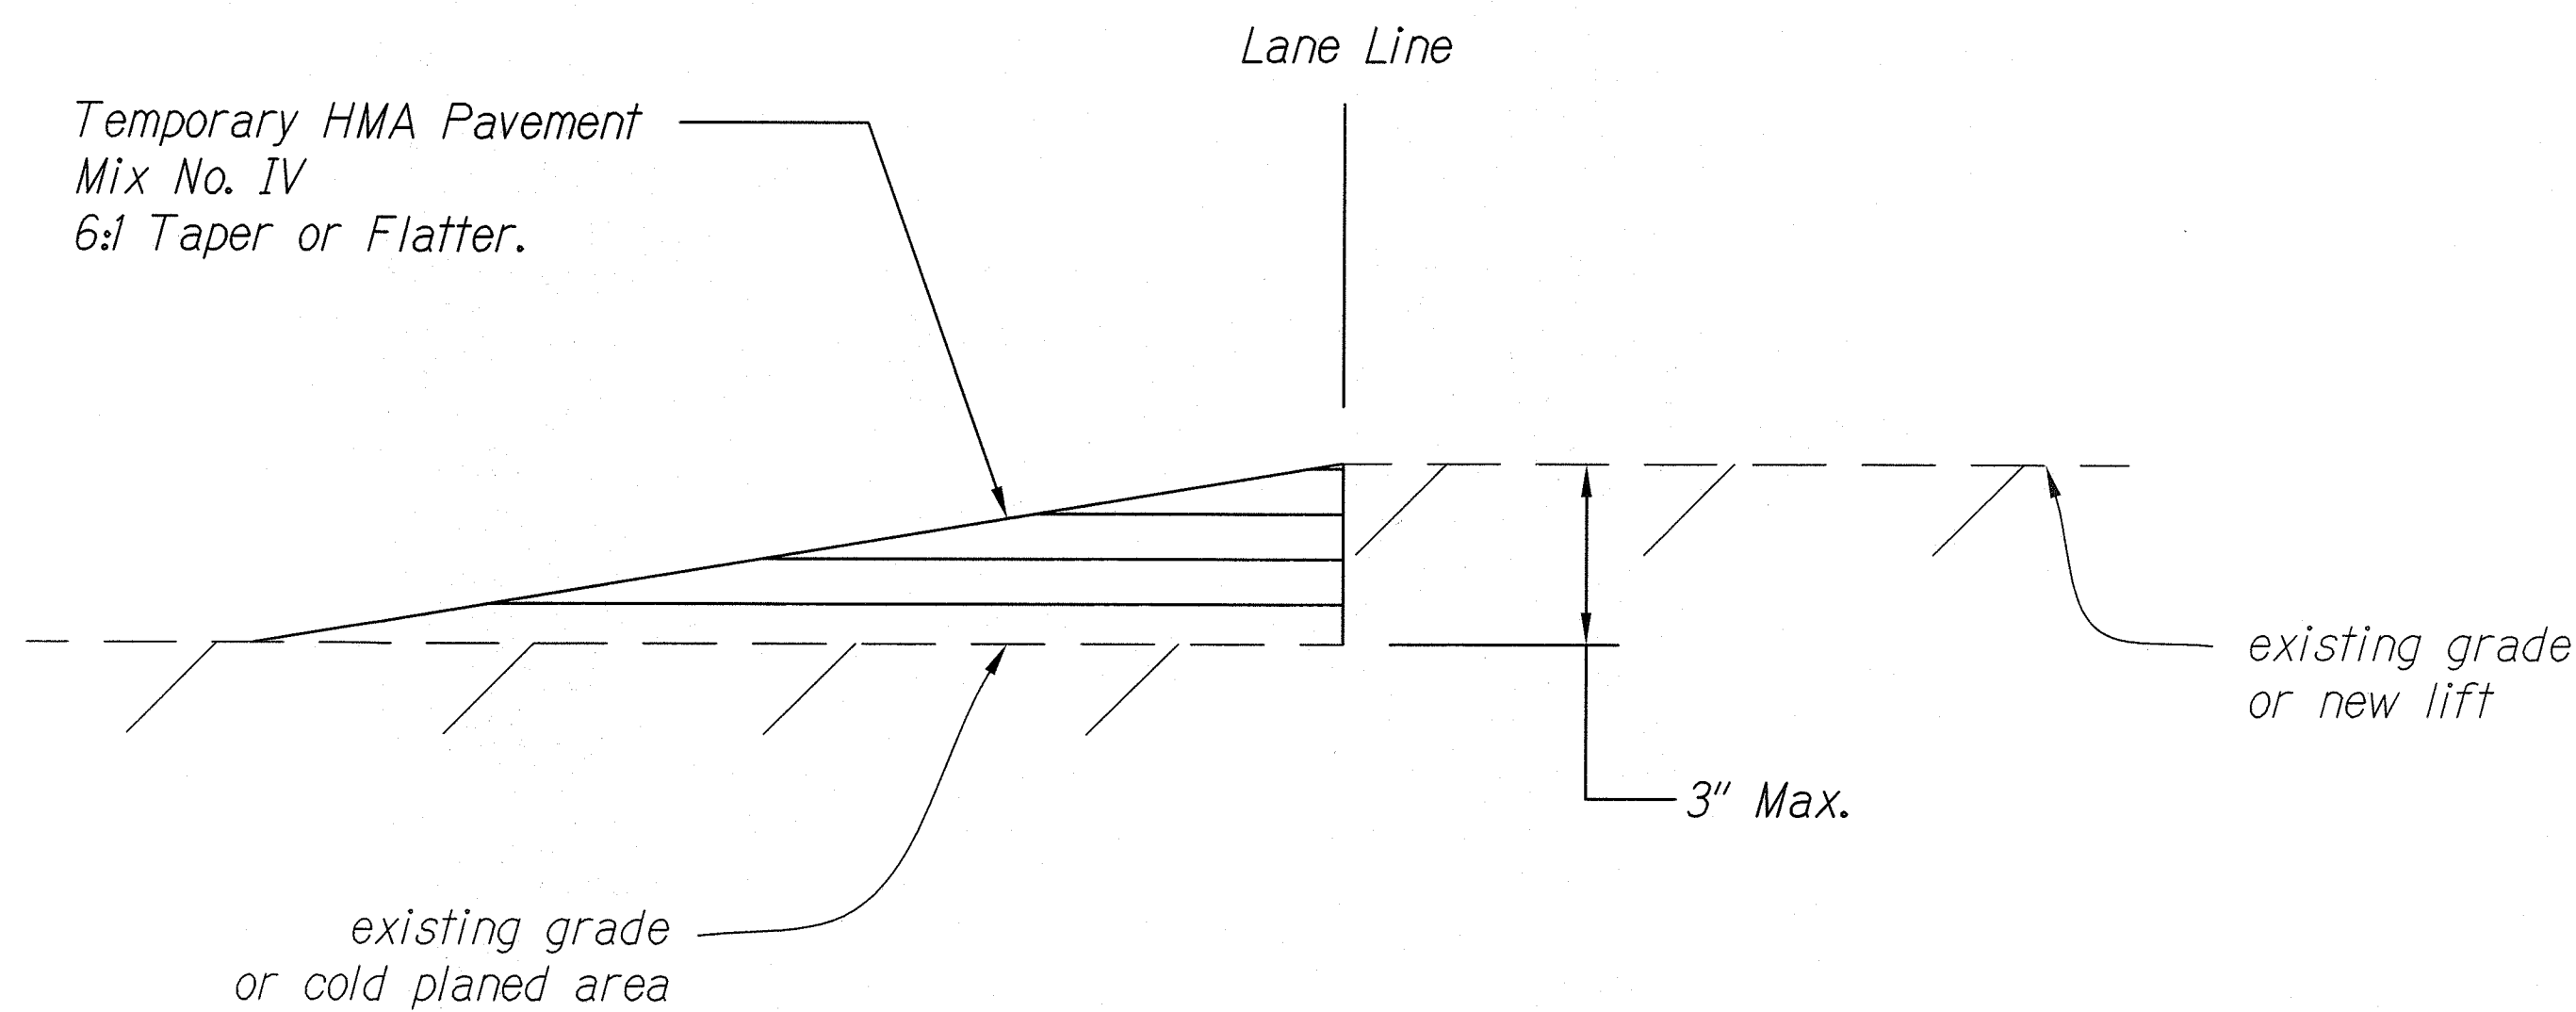


- NOTES:**
1. Temporary HMA Pavement shall be removed prior to placement of new pavement.
  2. Placement of Temporary HMA Pavement shall be paid for as 401.0400 HMA Pavement, Mix No. IV. Quantity is reflected in Proposal Schedule. 
  3. Removal of Temporary HMA Pavement shall be incidental to 415.1000 Cold Planing.

TEMPORARY TREATMENT OF GRADE DIFFERENCES  
DURING NON-WORK HOURS  
 Not To Scale

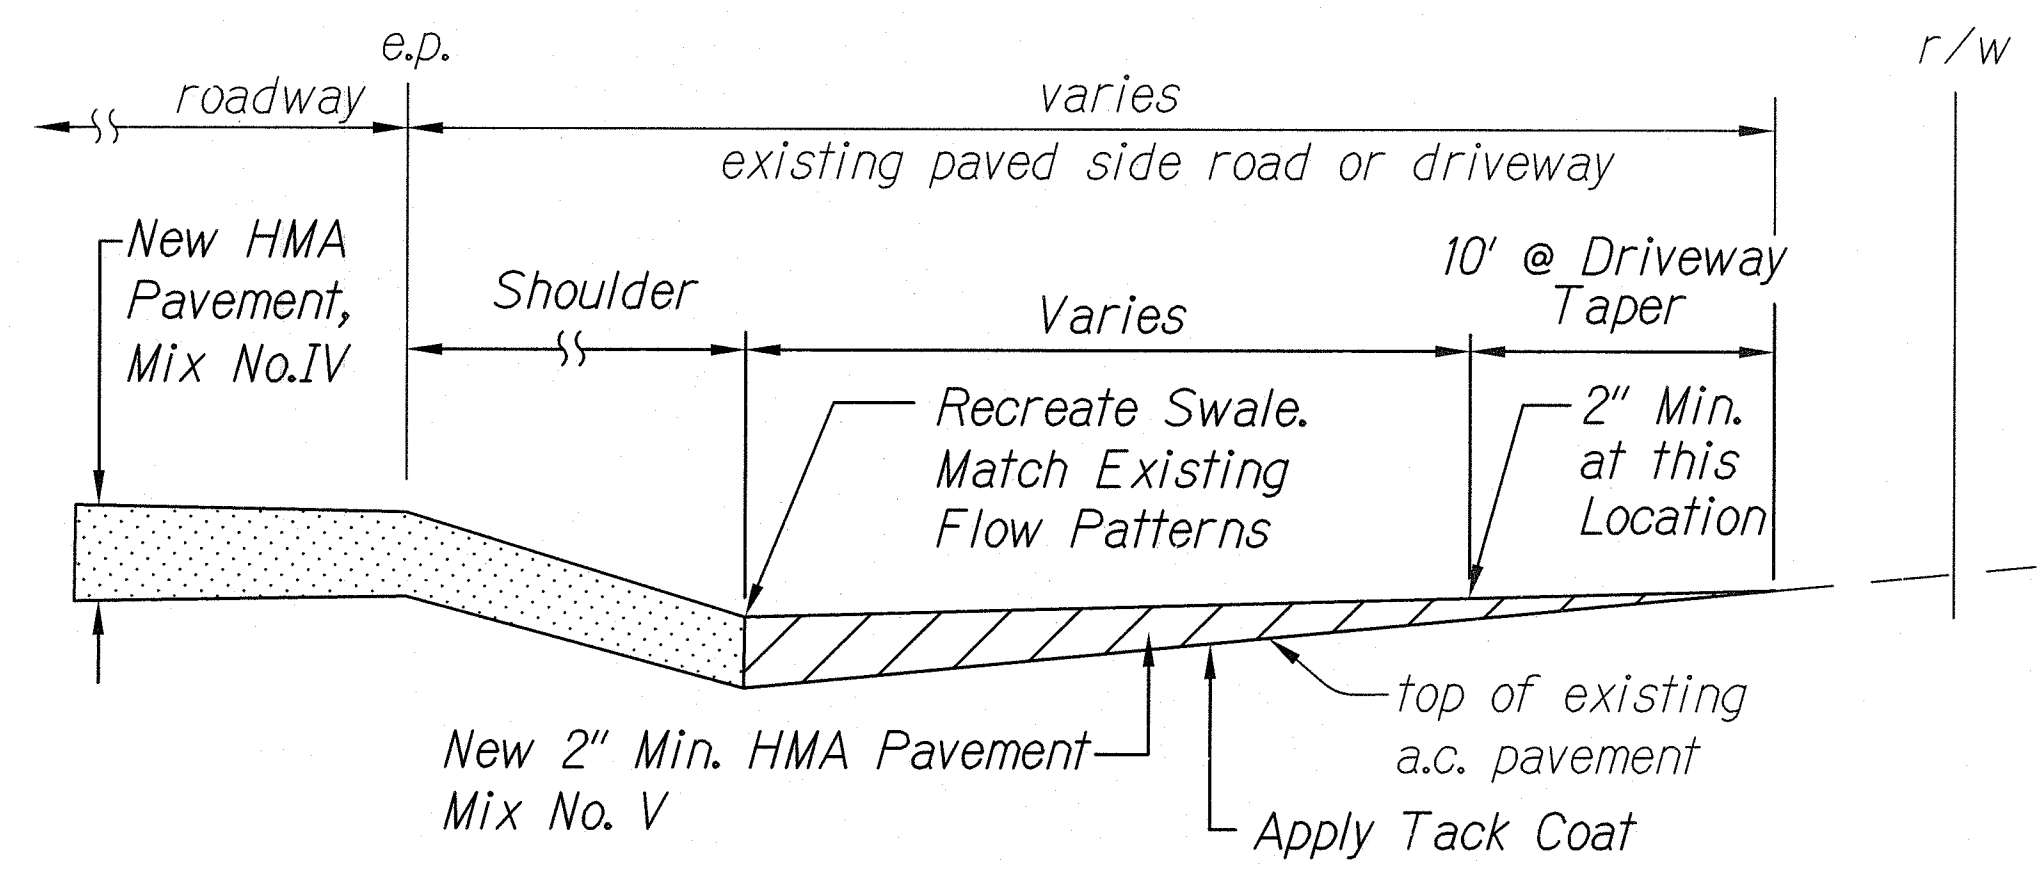


A.C. RESURFACING AT PAVED DRIVEWAY DETAIL  
 Not To Scale

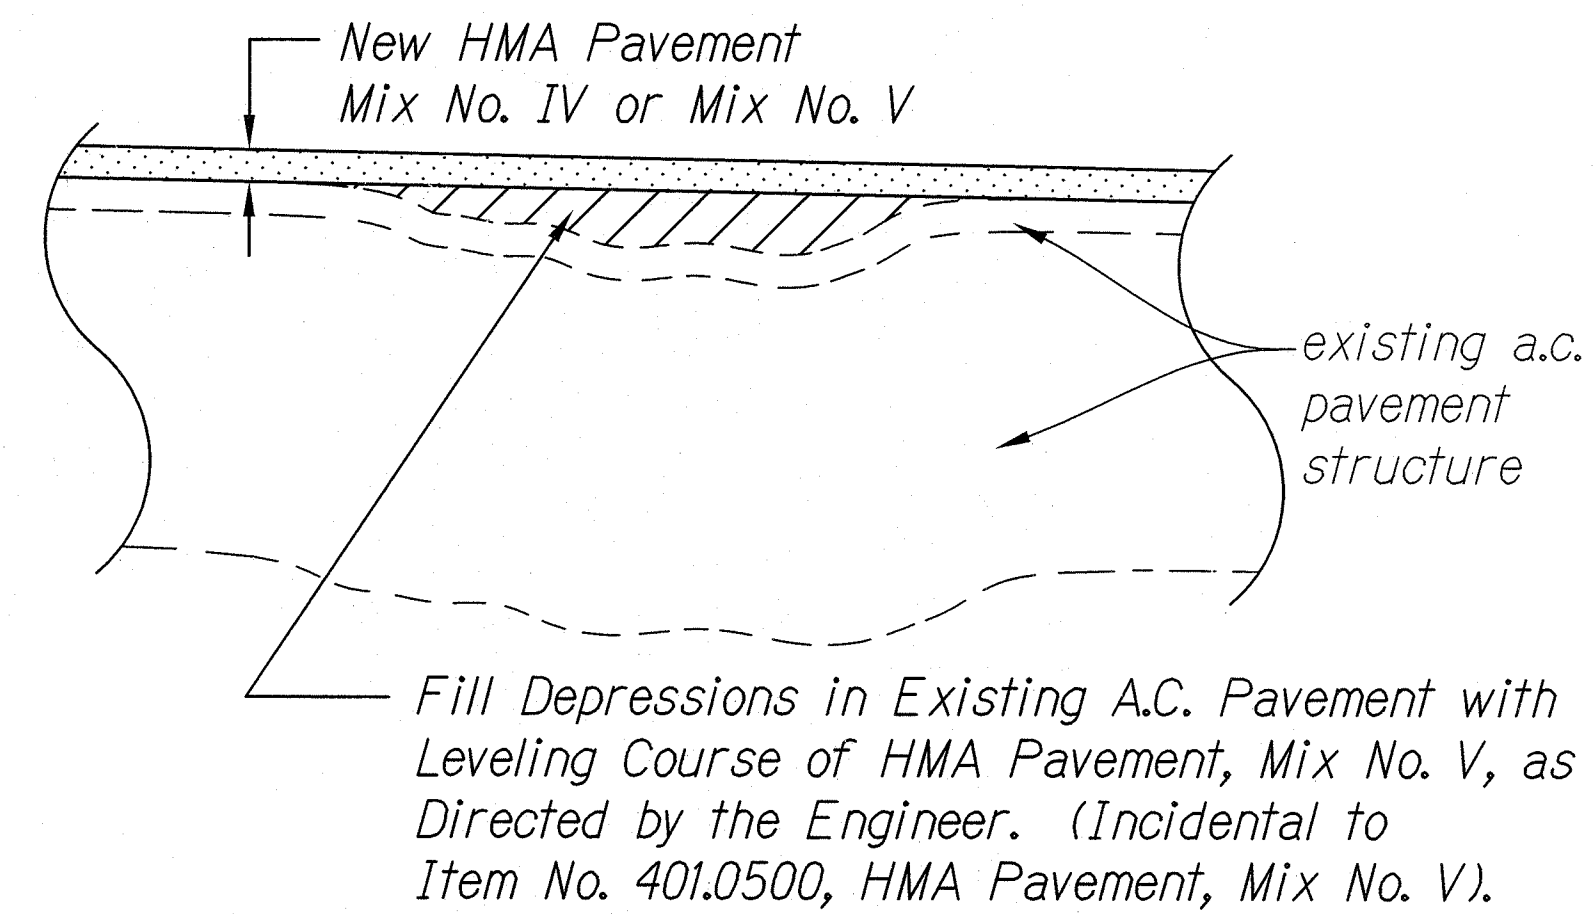


PAVEMENT LEVELING COURSE DETAIL  
 Not To Scale

ORIGINAL PLAN	DATE
SURVEY PLOTTED BY	
DRAWN BY	
DESIGNED BY	
CHECKED BY	
IN	

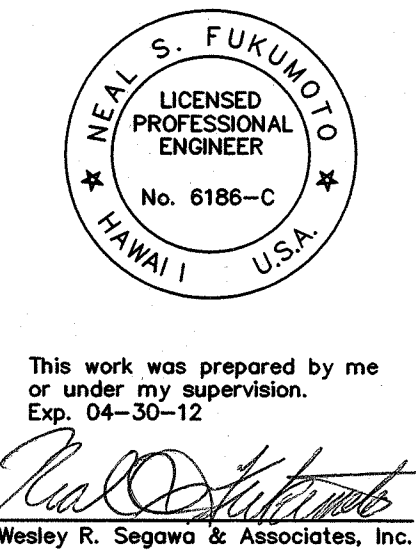

This work was prepared by me or under my supervision.  
 Exp. 04-30-12  
 Wesley R. Segawa & Associates, Inc.

11/18/10	 Revised Note
DATE	REVISION
STATE OF HAWAII DEPARTMENT OF TRANSPORTATION HIGHWAYS DIVISION	
<u>TYPICAL SECTIONS &amp; DETAILS</u>	
<u>KUAKINI HIGHWAY</u> <u>ROADWAY &amp; DRAINAGE IMPROVEMENTS</u> <u>Vicinity of Kam. III Road</u> <u>Project No. 11A-03-01, Unit 2</u>	
Scale: Not to Scale	Date: May 2010
SHEET No. 2 OF 2 SHEETS	