

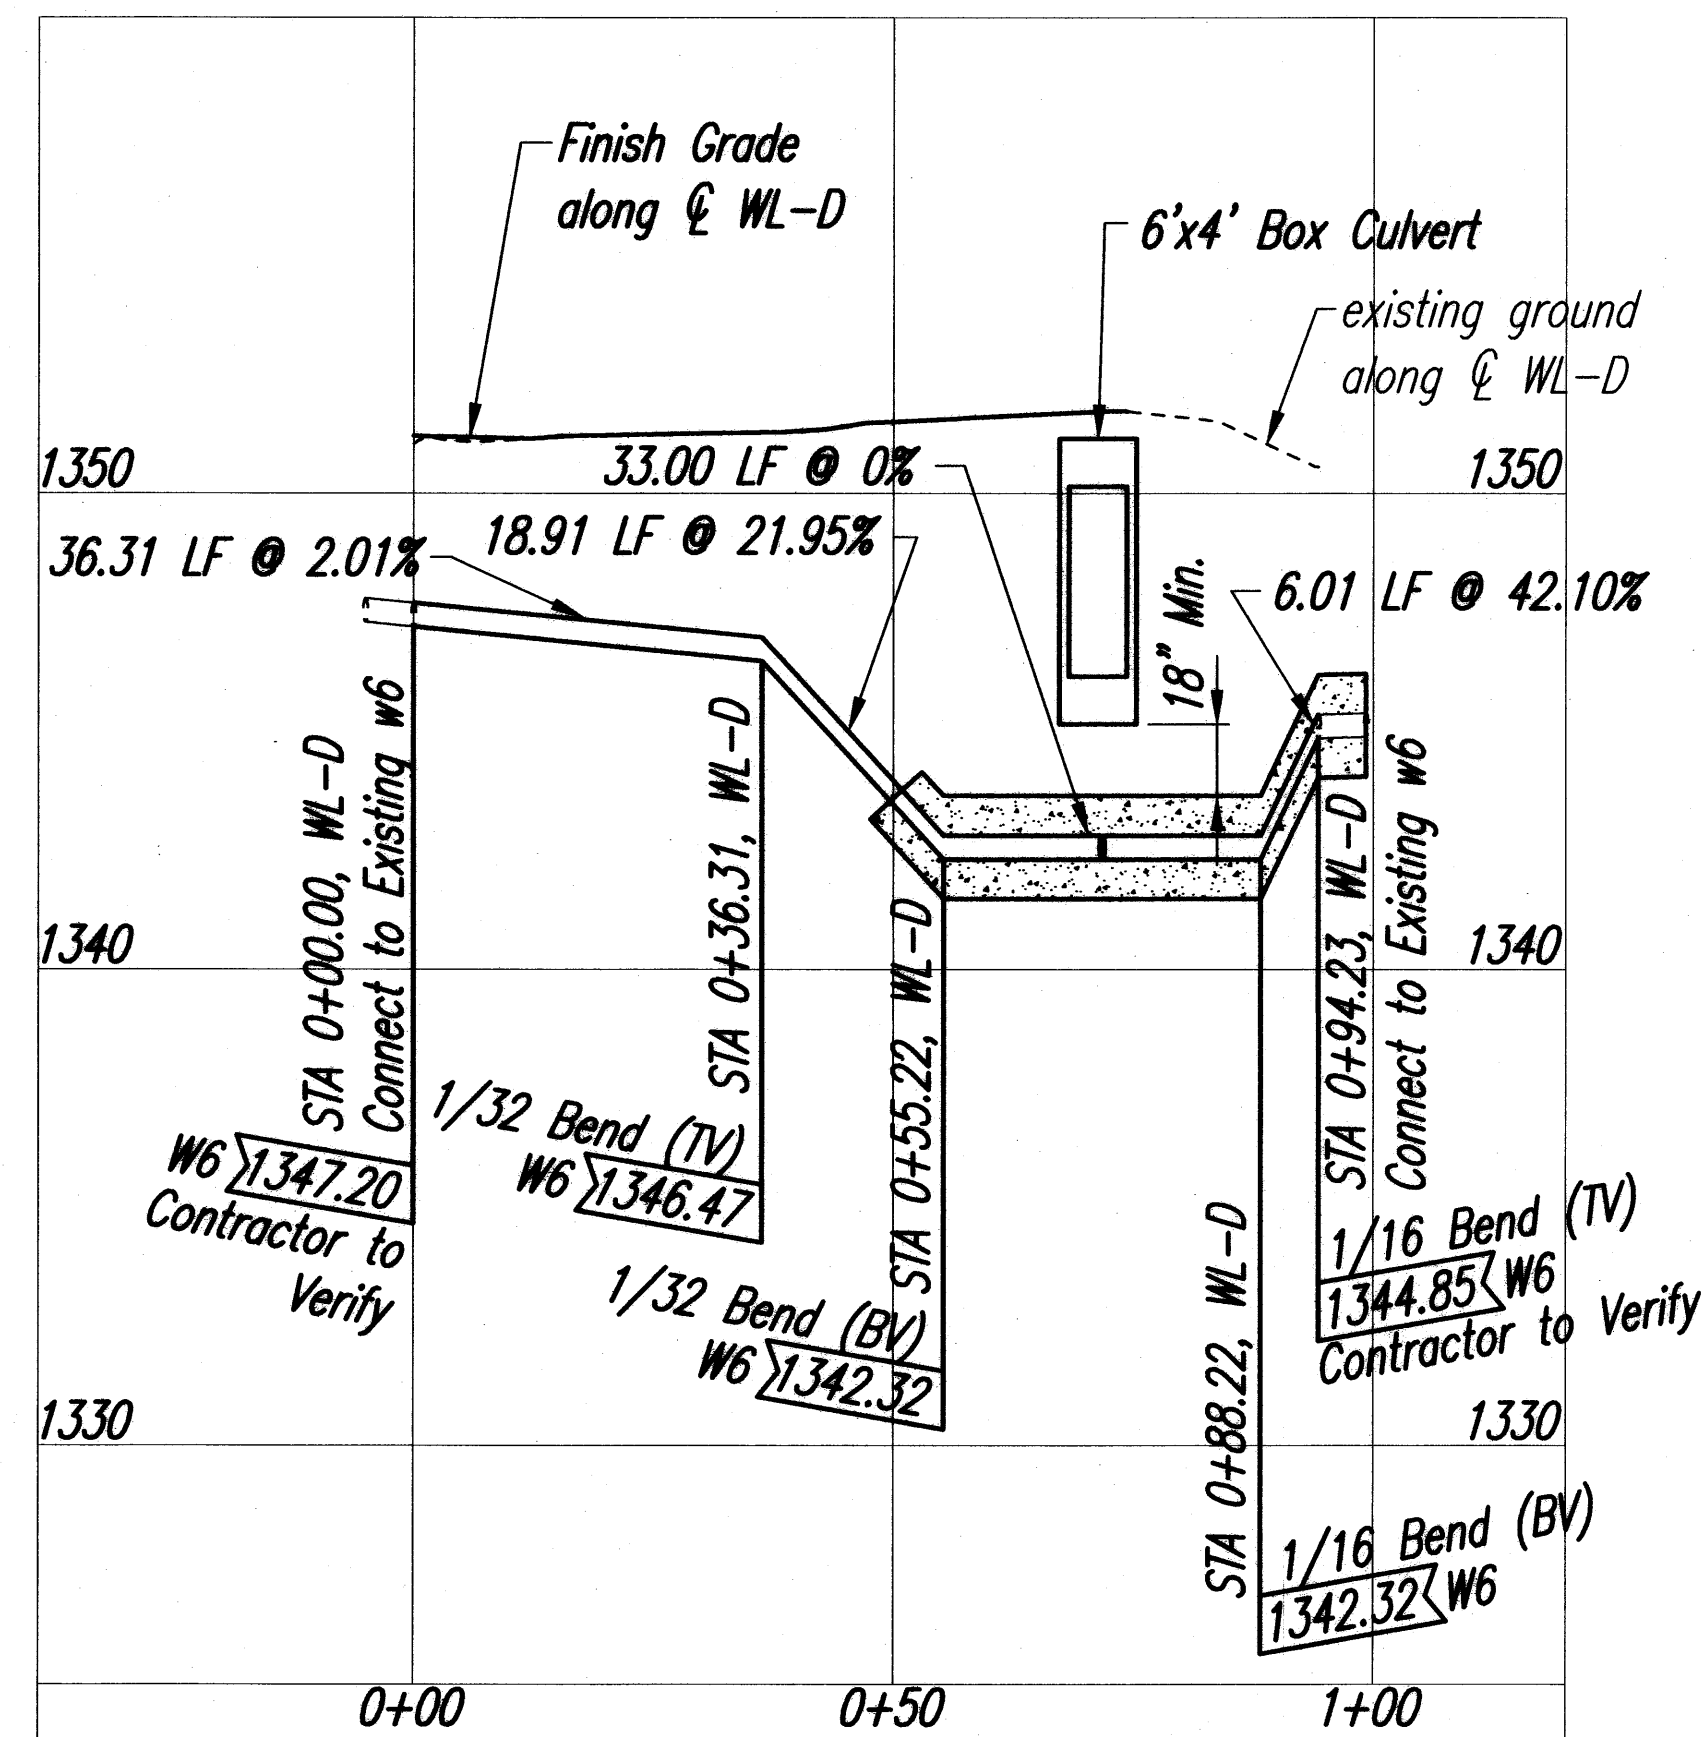
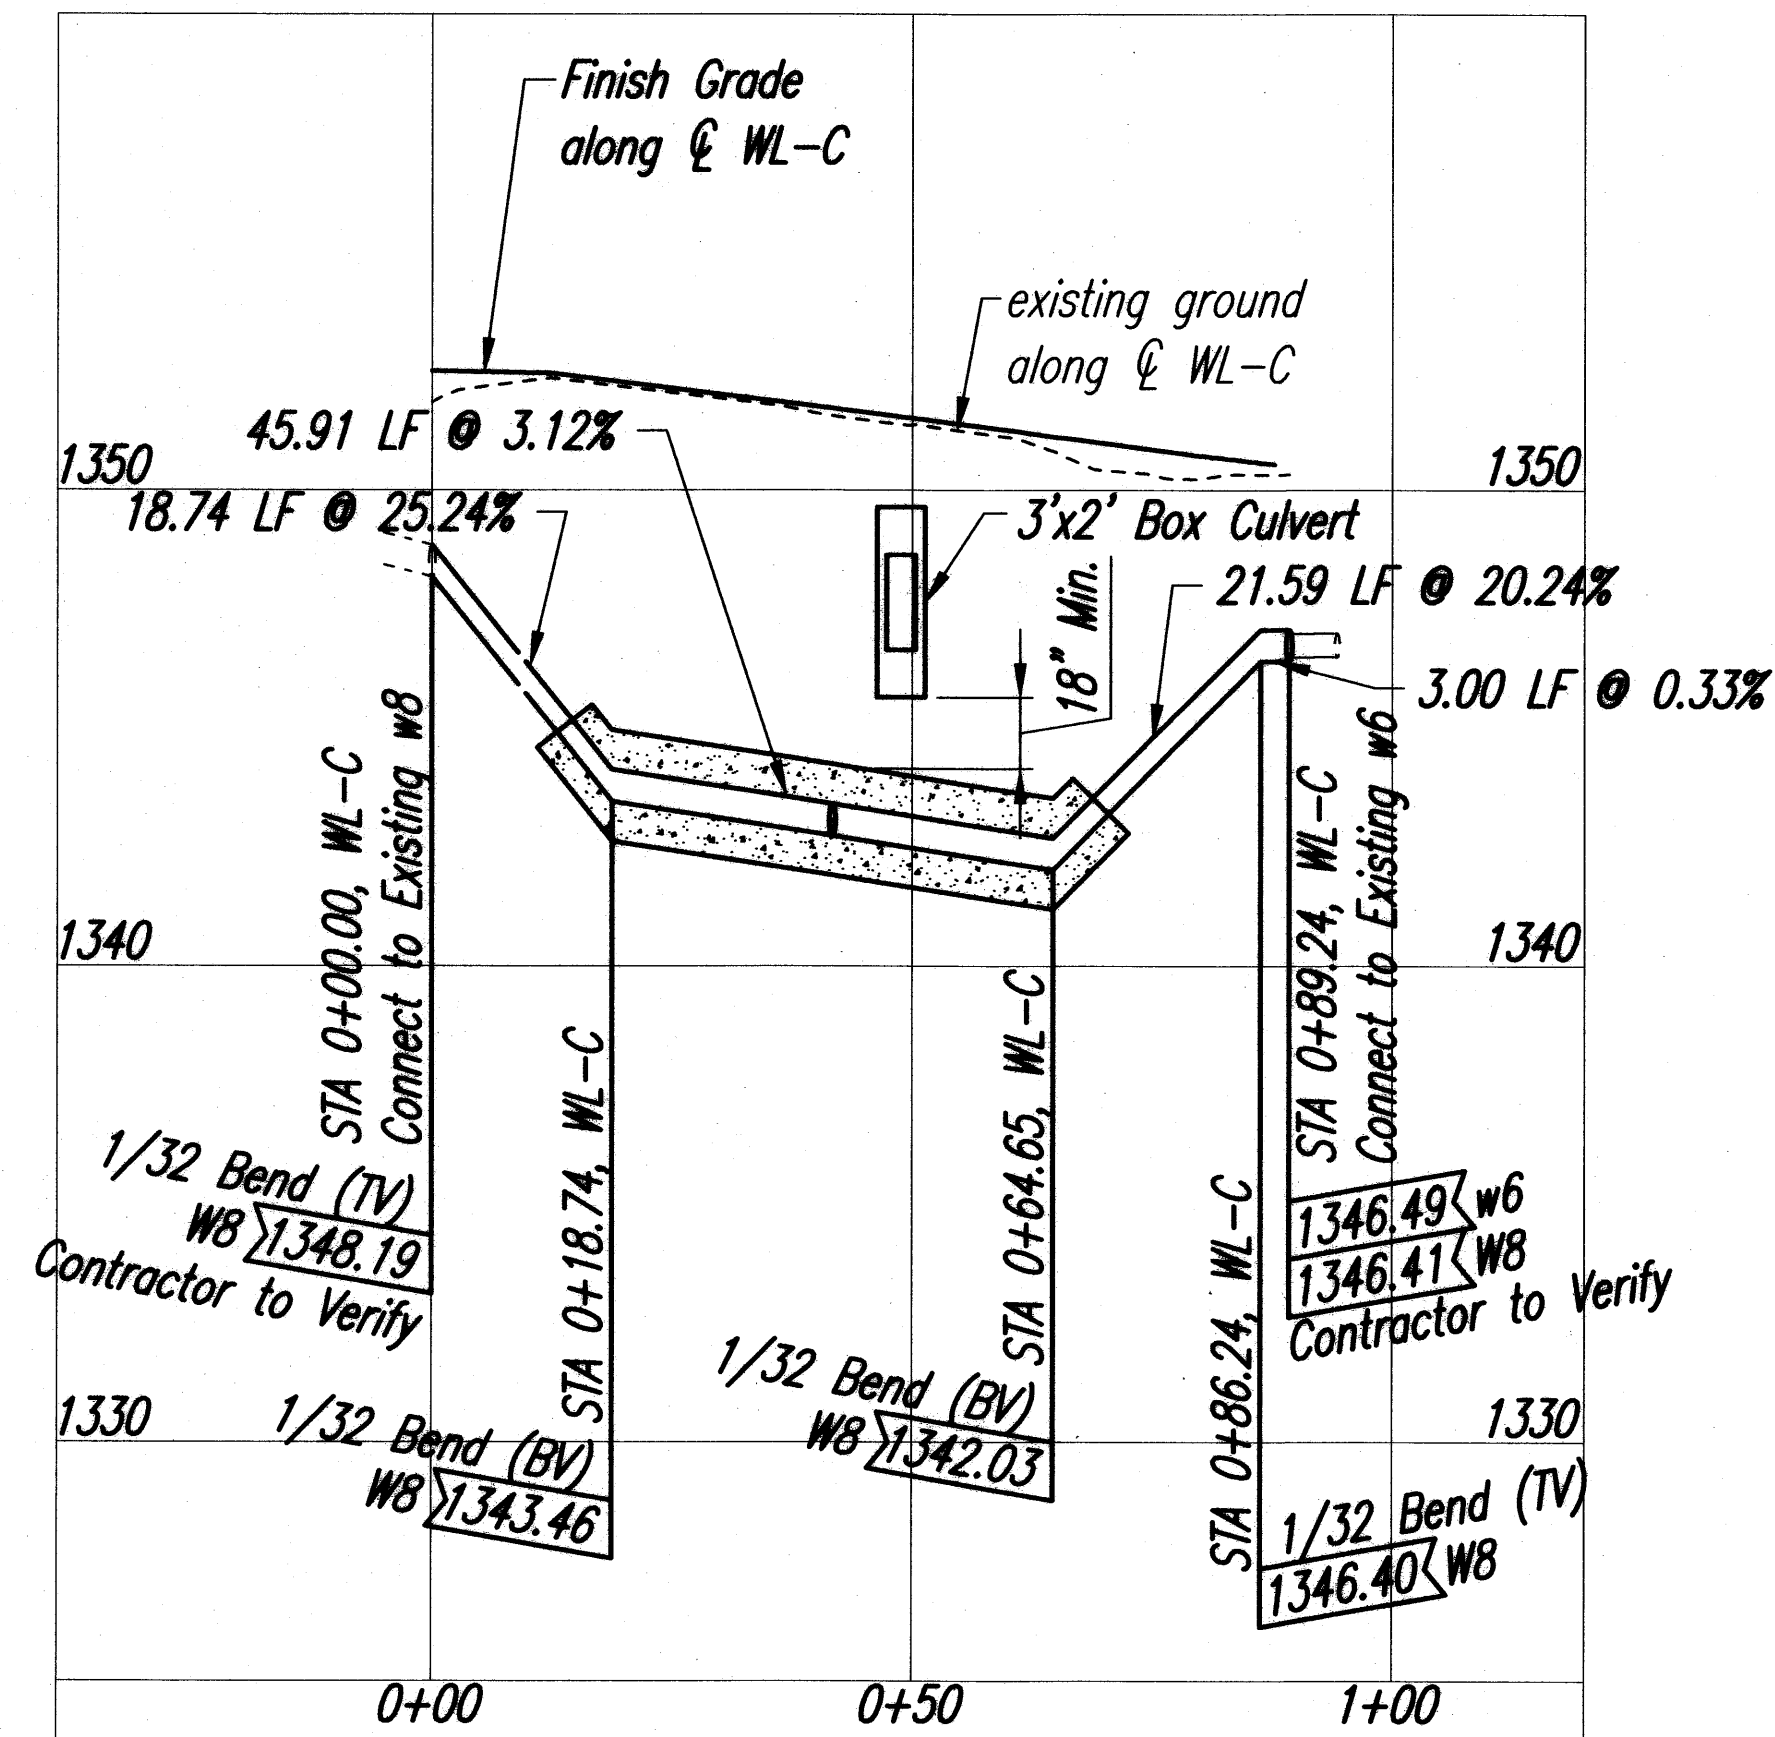
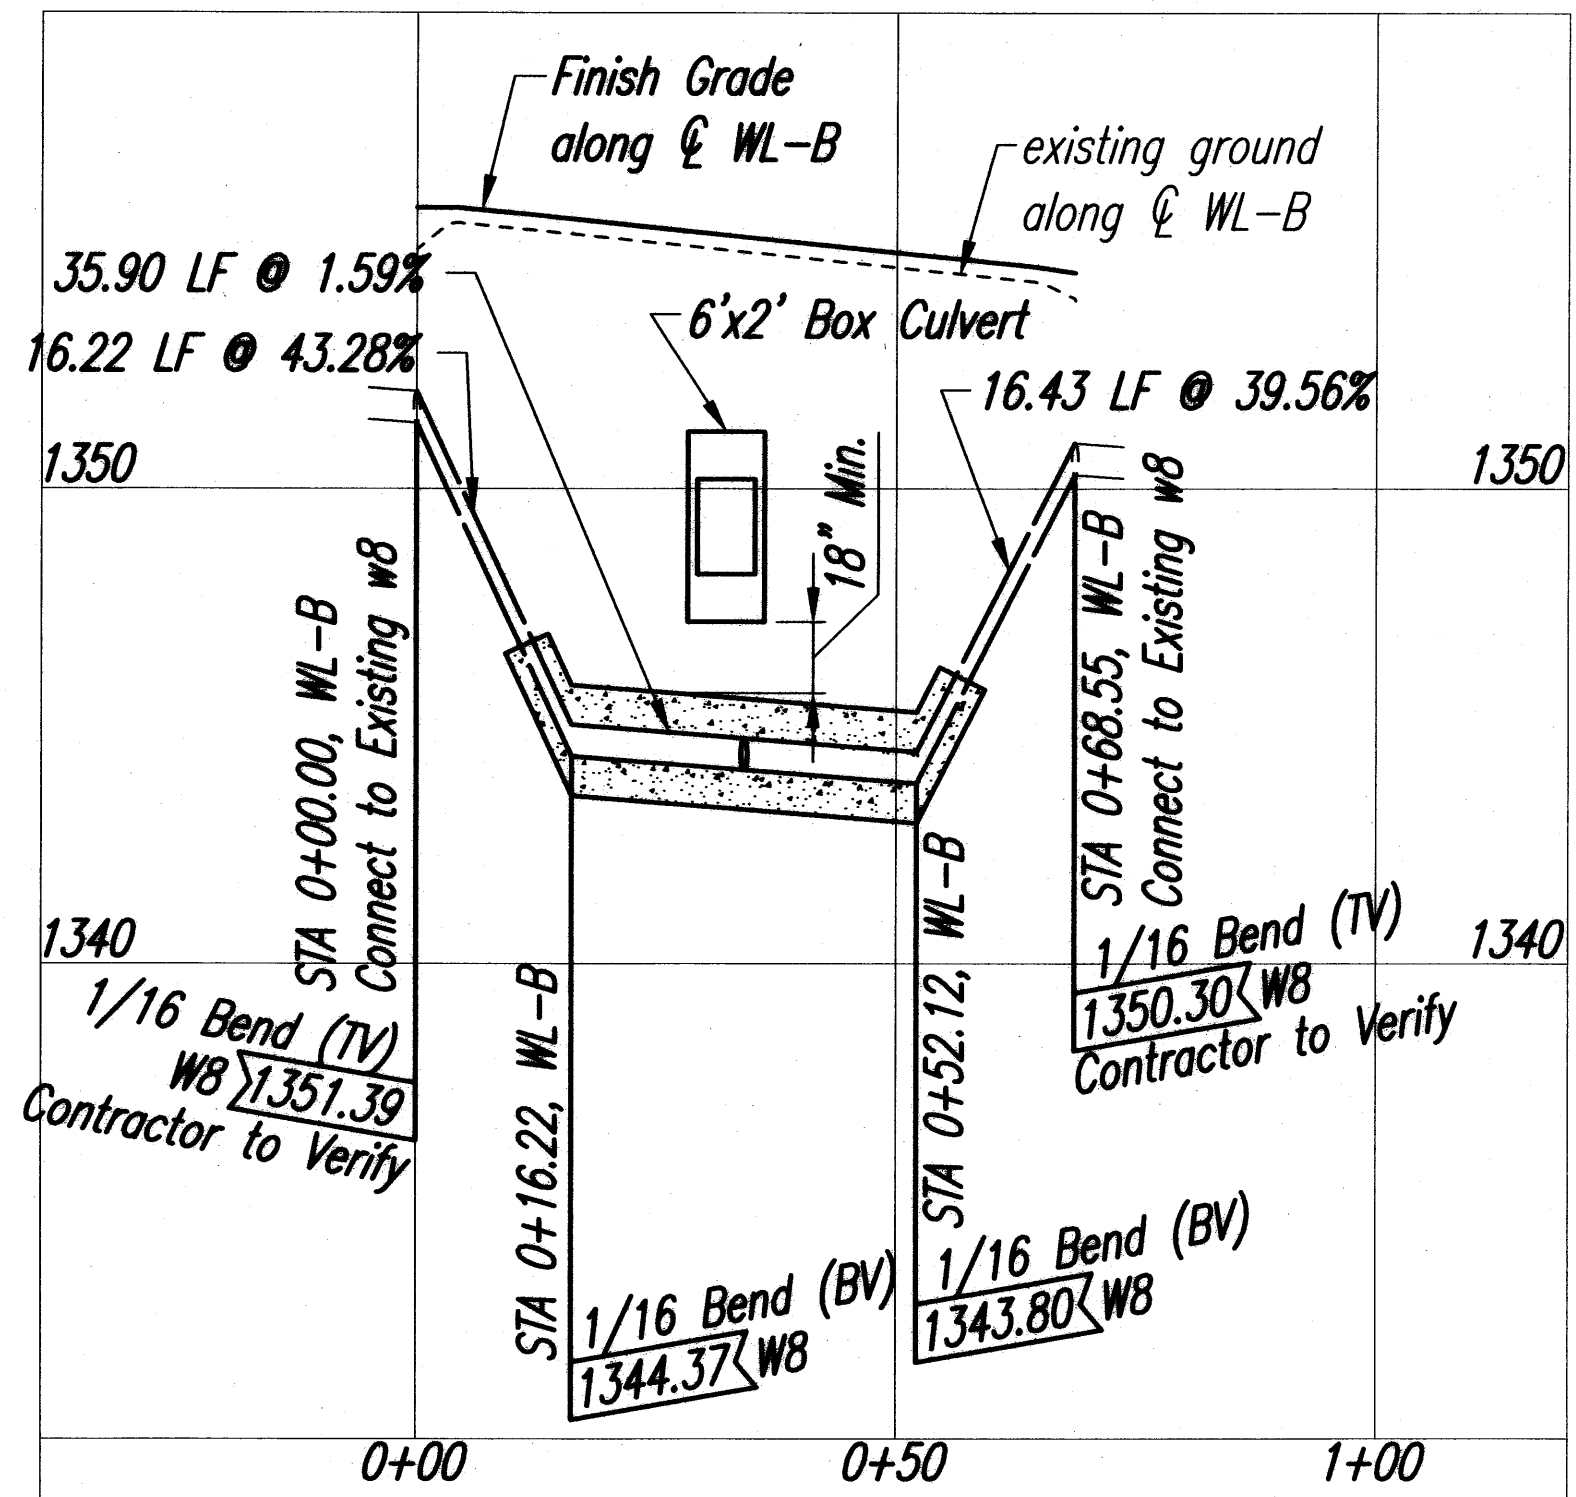


FED. ROAD DIST. NO.	STATE	FED. AID PROJ. NO.	FISCAL YEAR	SHEET NO.	TOTAL SHEETS
HAWAII	HAW.	HS-STP-011-2(38)	2010	61	141

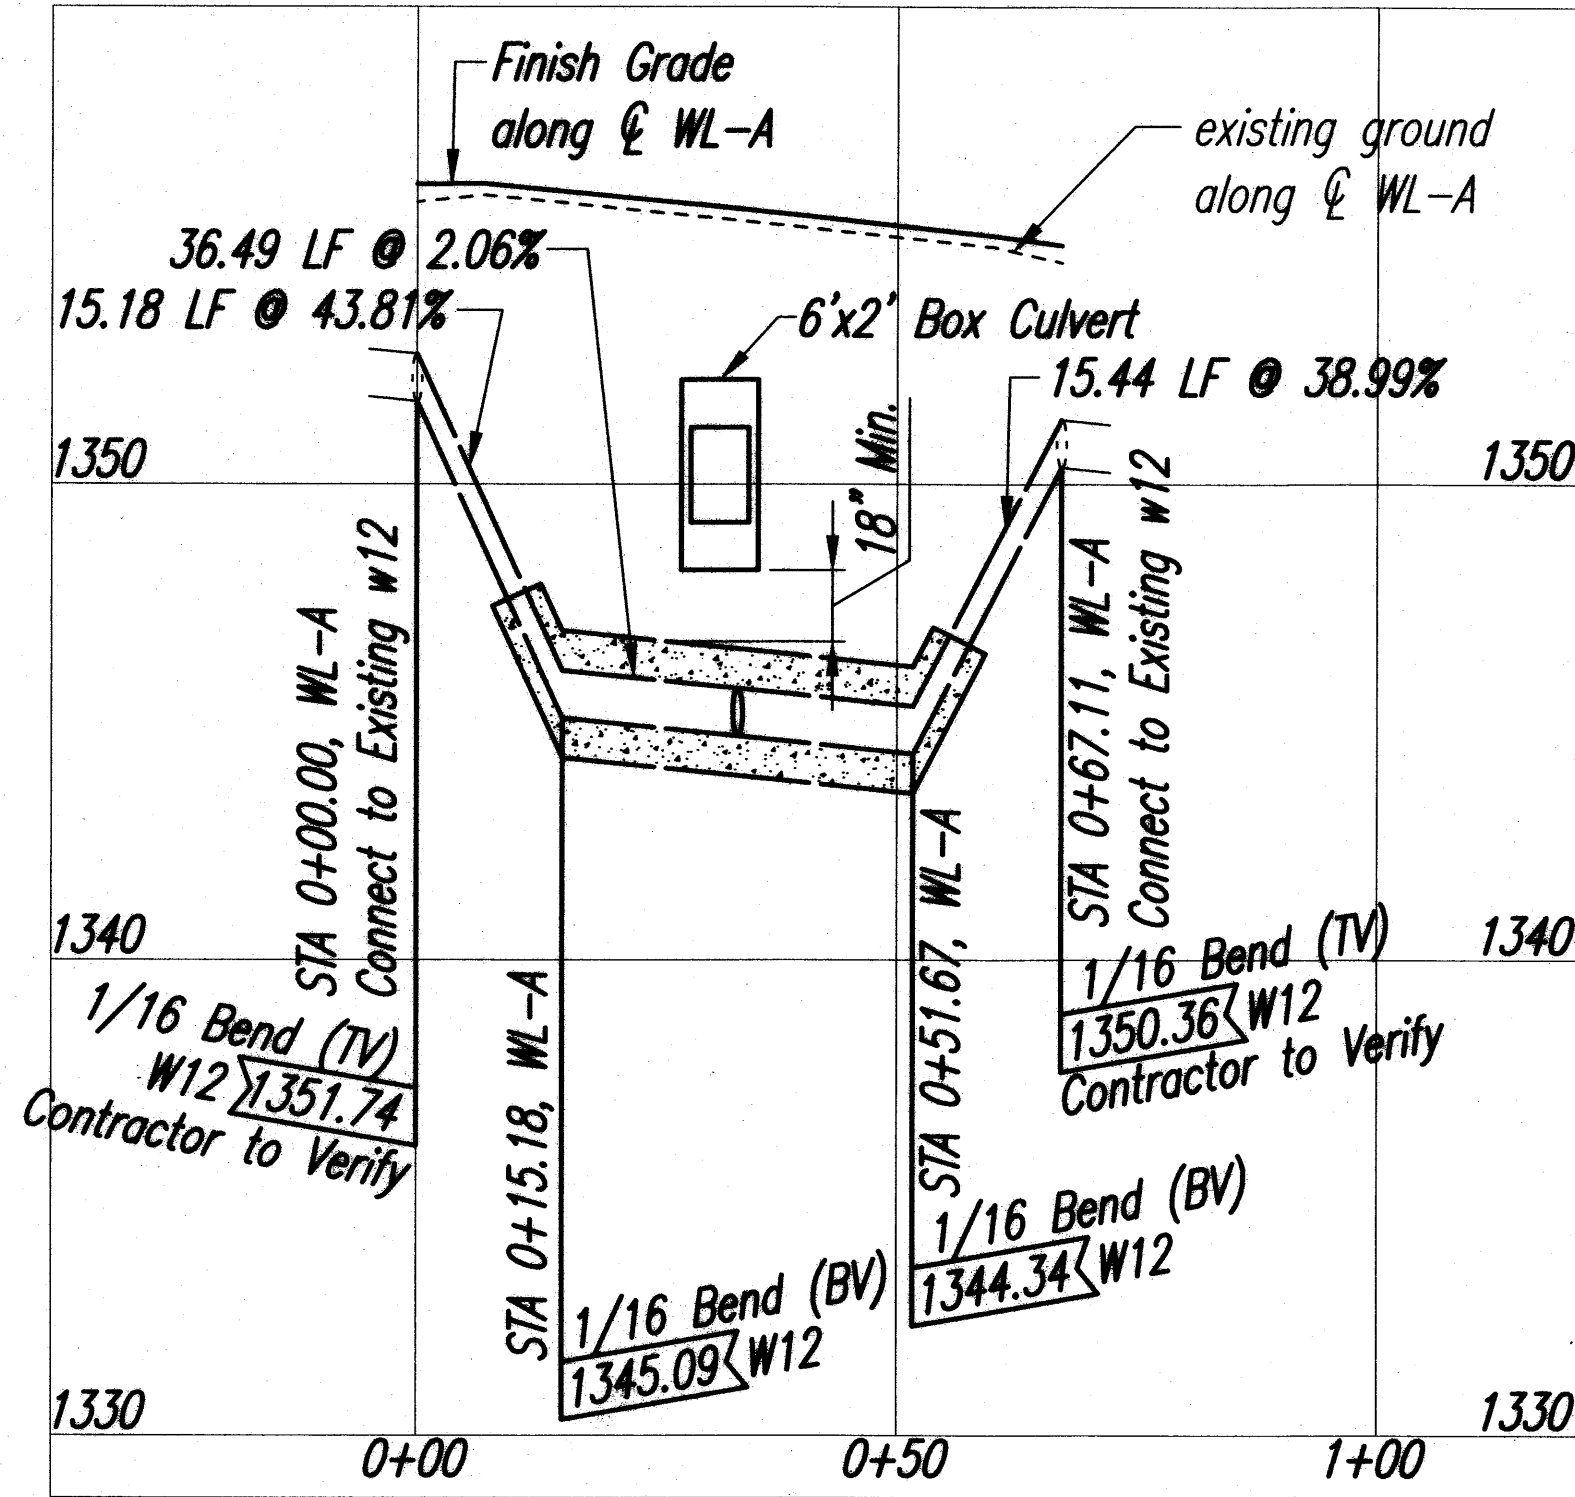

SURVEY PLOTTED BY	DATE
DESIGNED BY	
NOTED BY	
CHECKED BY	
APPROVED BY	

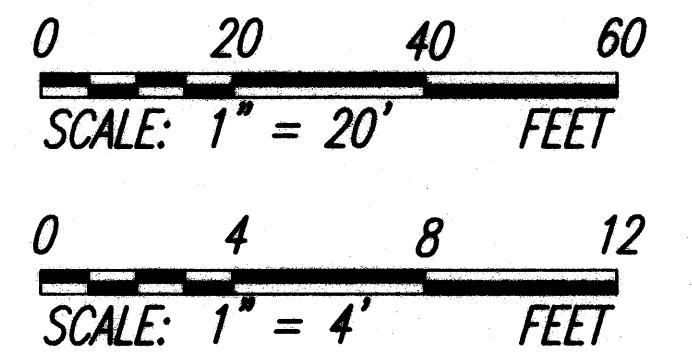

LICENSE EXPIRES 4/30/12
THIS WORK WAS PREPARED BY
ME OR UNDER MY SUPERVISION

STATE OF HAWAII
DEPARTMENT OF TRANSPORTATION
HIGHWAYS DIVISION

WATER PROFILES

**Volcano Road Intersection and
Drainage Improvements**

Federal-Aid Project No. HS-STP-011-2(38)

Scale: As Noted Date: November 2010

SHEET No. 1 OF 1 SHEETS