



FED. ROAD DIST. NO.	STATE	PROJ. NO.	FISCAL YEAR	SHEET NO.	TOTAL SHEETS
HAWAII	HAW.	11G-01-04	2007	7	9

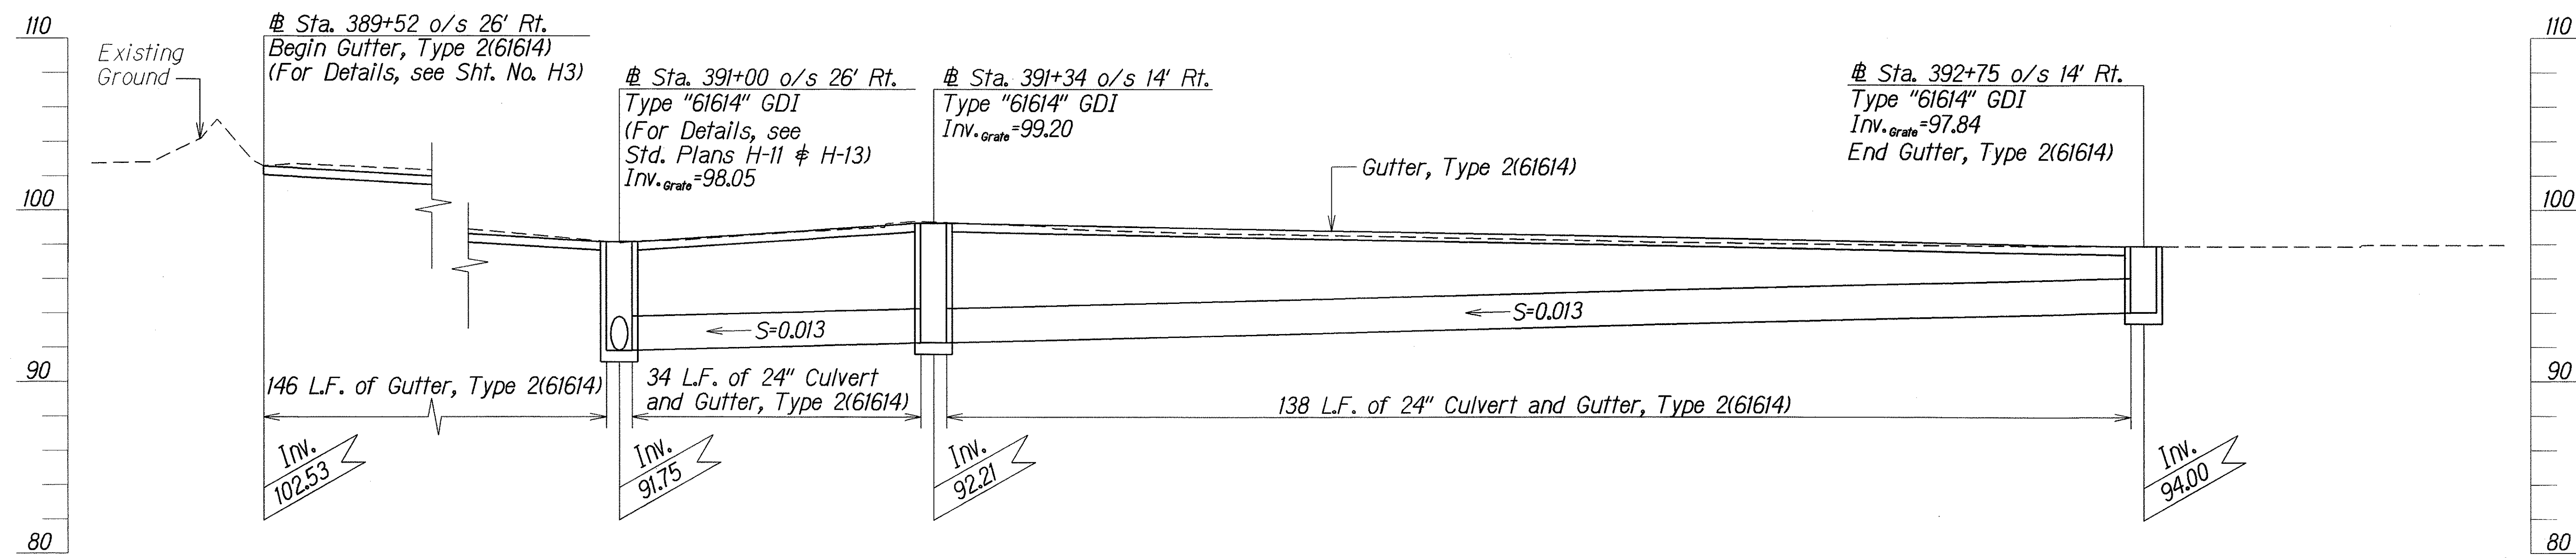

PROFILE - # STA. 389+52 o/s 26' RT. TO
STA. 392+75 o/s 14' RT.

Scale: Horiz. 1"=10'
Vert. 1"=5'

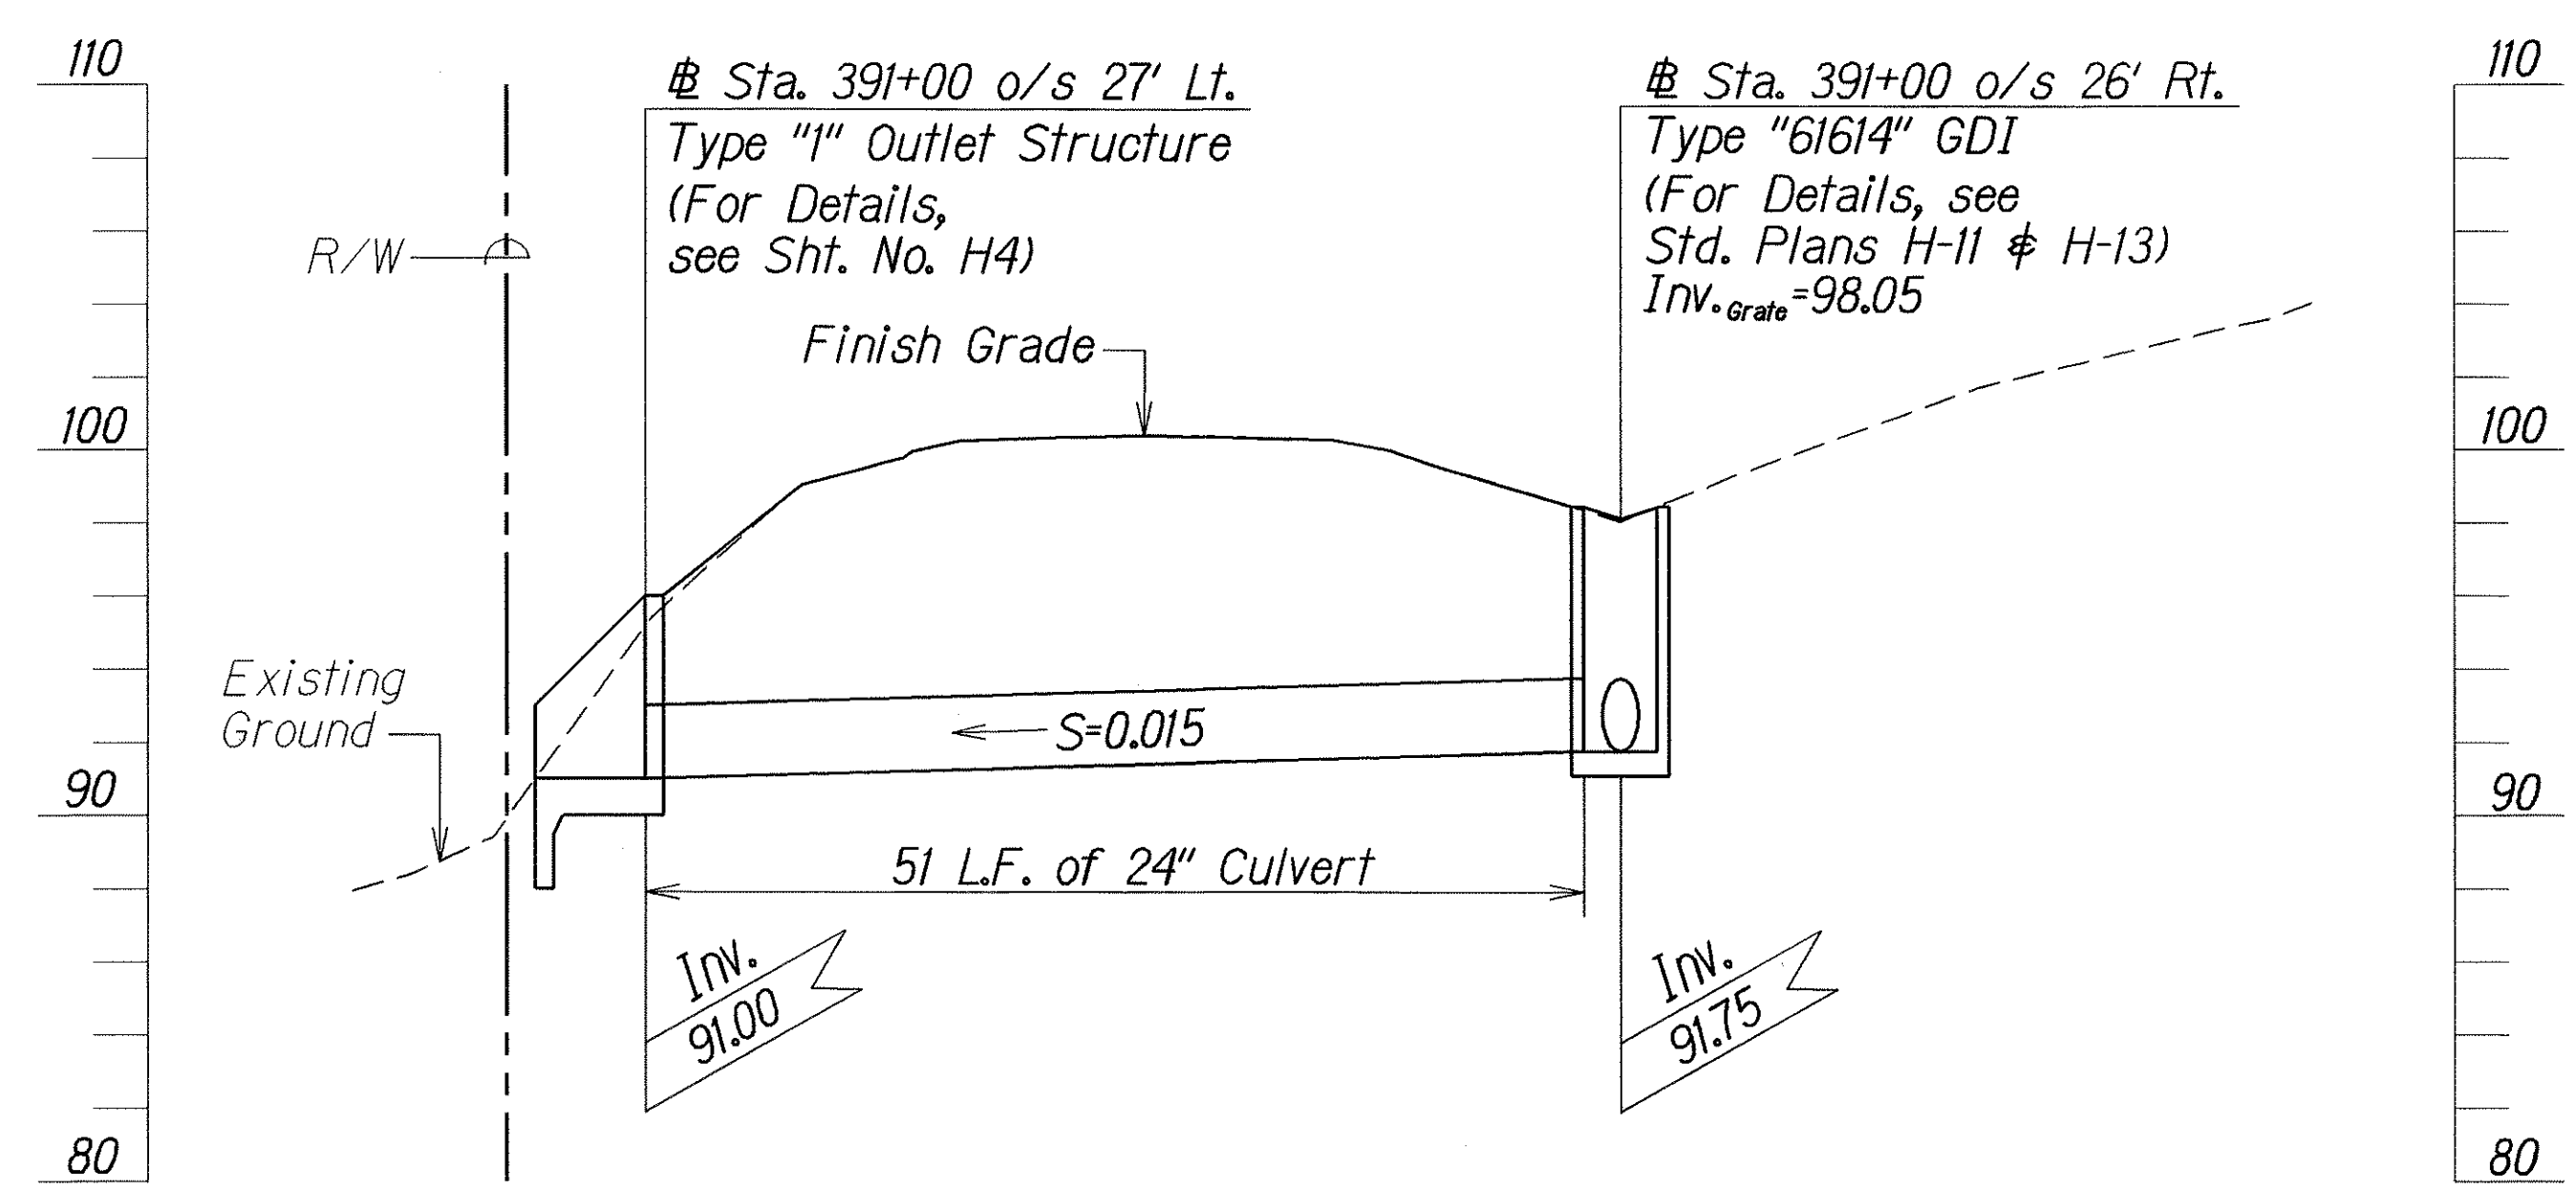

PROFILE - # STA. 391+00 o/s 27' LT. TO
STA. 391+00 o/s 26' RT.

Scale: Horiz. 1"=10'
Vert. 1"=5'

SURVEY PLOTTED BY	DATE
DRAWN BY	12/14/06
TRACED BY	
CHECKED BY	
NOTED BY	
APPROVED BY	
DESIGNED BY	
CHECKED BY	
NOTED BY	
APPROVED BY	

STATE OF HAWAII
DEPARTMENT OF TRANSPORTATION
HIGHWAYS DIVISION

DRAINAGE PROFILE

MAMALAHOA HIGHWAY DRAINAGE IMPROVEMENTS
Vicinity of Kananelu Bridge
Project No. 11G-01-04

Scale: As Shown Date: December, 2006

SHEET No. H2 OF 4 SHEETS