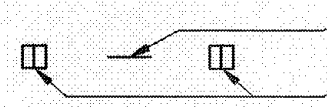
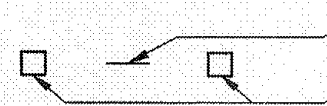
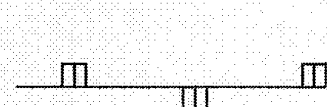
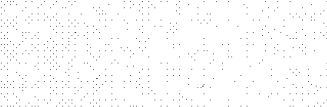
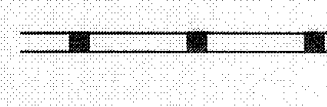
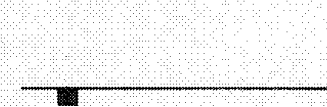
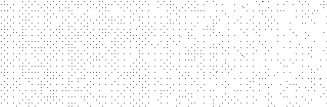
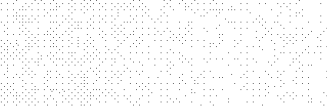
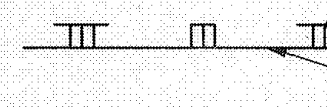
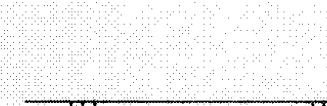
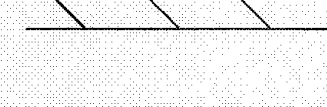
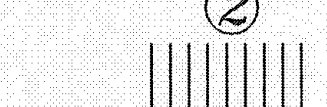



FED. ROAD DIST. NO.	STATE	PROJ. NO.	FISCAL YEAR	SHEET NO.	TOTAL SHEETS
HAWAII	HAW.	11A-01-04M	2008	21	63

LEGEND

-  4 each Type A Raised Pavement Markers
Type C Raised Pavement Markers @ 40'-0" o.c.
-  4 each Type J Raised Pavement Markers
Type D Raised Pavement Markers @ 40'-0" o.c.
-  8" White Stripe with Type C Raised Pavement Markers
@ 20'-0" o.c. (Thermoplastic Extrusion)
-  4" Double Solid Yellow with Type D Raised Pavement Markers
@ 20'-0" o.c. (Thermoplastic Extrusion)
-  4" Double Solid Yellow Stripes with Type H Raised Pavement Markers
@ 20'-0" o.c. (Thermoplastic Extrusion)
-  4" Yellow Edge Stripe with Type H Raised Pavement Markers
@ 40'-0" o.c. (Thermoplastic Extrusion)
-  4" Double Solid White Stripes with Type C Raised Pavement Markers
@ 20'-0" o.c. (Thermoplastic Extrusion)
-  Lane Change Restriction Marking
4 each Type A Raised Pavement Markers
Type C Raised Pavement Markers @ 20'-0" o.c.
4" White Stripe (Thermoplastic Extrusion)
-  4" or 8" White Edge Stripe with Type C Raised Pavement Markers
@ 40'-0" o.c. (Thermoplastic Extrusion)
-  4" White Guide Lines (Thermoplastic Extrusion
except for bus bays)
-  Transverse Median Marking (Thermoplastic Extrusion)
-  Transverse Shoulder Marking (Thermoplastic Extrusion)
-  Channelizing Island or Deceleration Lane Gore
(Thermoplastic Extrusion)
-  Crosswalk and Stop Line. All Stop Lines shall be
10'-0" from Crosswalk unless otherwise noted. The
circled number indicates the number of lanes for
payment (Thermoplastic Extrusion)
-  Pavement Arrow (Thermoplastic Extrusion)
-  Pavement Word (Thermoplastic Extrusion)
-  4 Each Type J Raised Pavement Markers
Type D Raised Pavement Markers @ 40'-0" o.c.
Type H Raised Pavement Markers (Reflective
Surface facing no-passing direction)
4" Single Solid Yellow Stripe (Thermoplastic Extrusion)
-  Extension of Edge Line, 4" Wide x 2'-0" Long White
Stripe @ 10'-0" o.c. w/Type C Markers @ 40'-0" o.c.
(Thermoplastic Extrusion)


NOTES

- Layout of pavement markings and striping shall be done by the Contractor and approved by the Engineer prior to any installation work.
- Existing pavement markings not incorporated in the final traffic pattern shall be removed as directed by the Engineer. Costs shall be incidental to the various pavement marking items.
- Raised pavement markers shall not be installed within crosswalks.
- Final locations of all Stop Lines shall be approved by the Engineer prior to installation.
- All pavement striping shall be as noted on the legend or plans.
- The Contractor shall erect at the beginning of the project and at the end of the project advance construction warning signs placed as indicated on the plans or as directed by the Engineer for the duration of the highway project and shall be maintained by the Contractor. These signs shall be placed in addition to the required traffic control signs called for in Section 645 - Traffic Control. The advance construction warning signs shall be new and become the property of the State. The Contractor shall remove, clean, and deliver the signs and posts to the Hilo Baseyard, or as directed by the Engineer, upon the completion of the project.

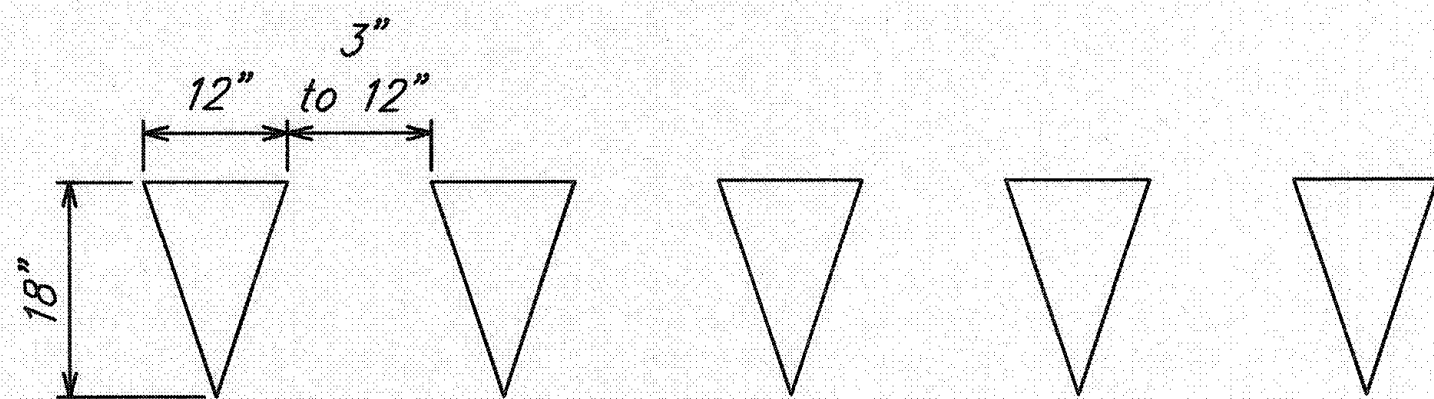


TYPICAL YIELD LINE LAYOUT FOR STREETS AND HIGHWAYS

Not to Scale

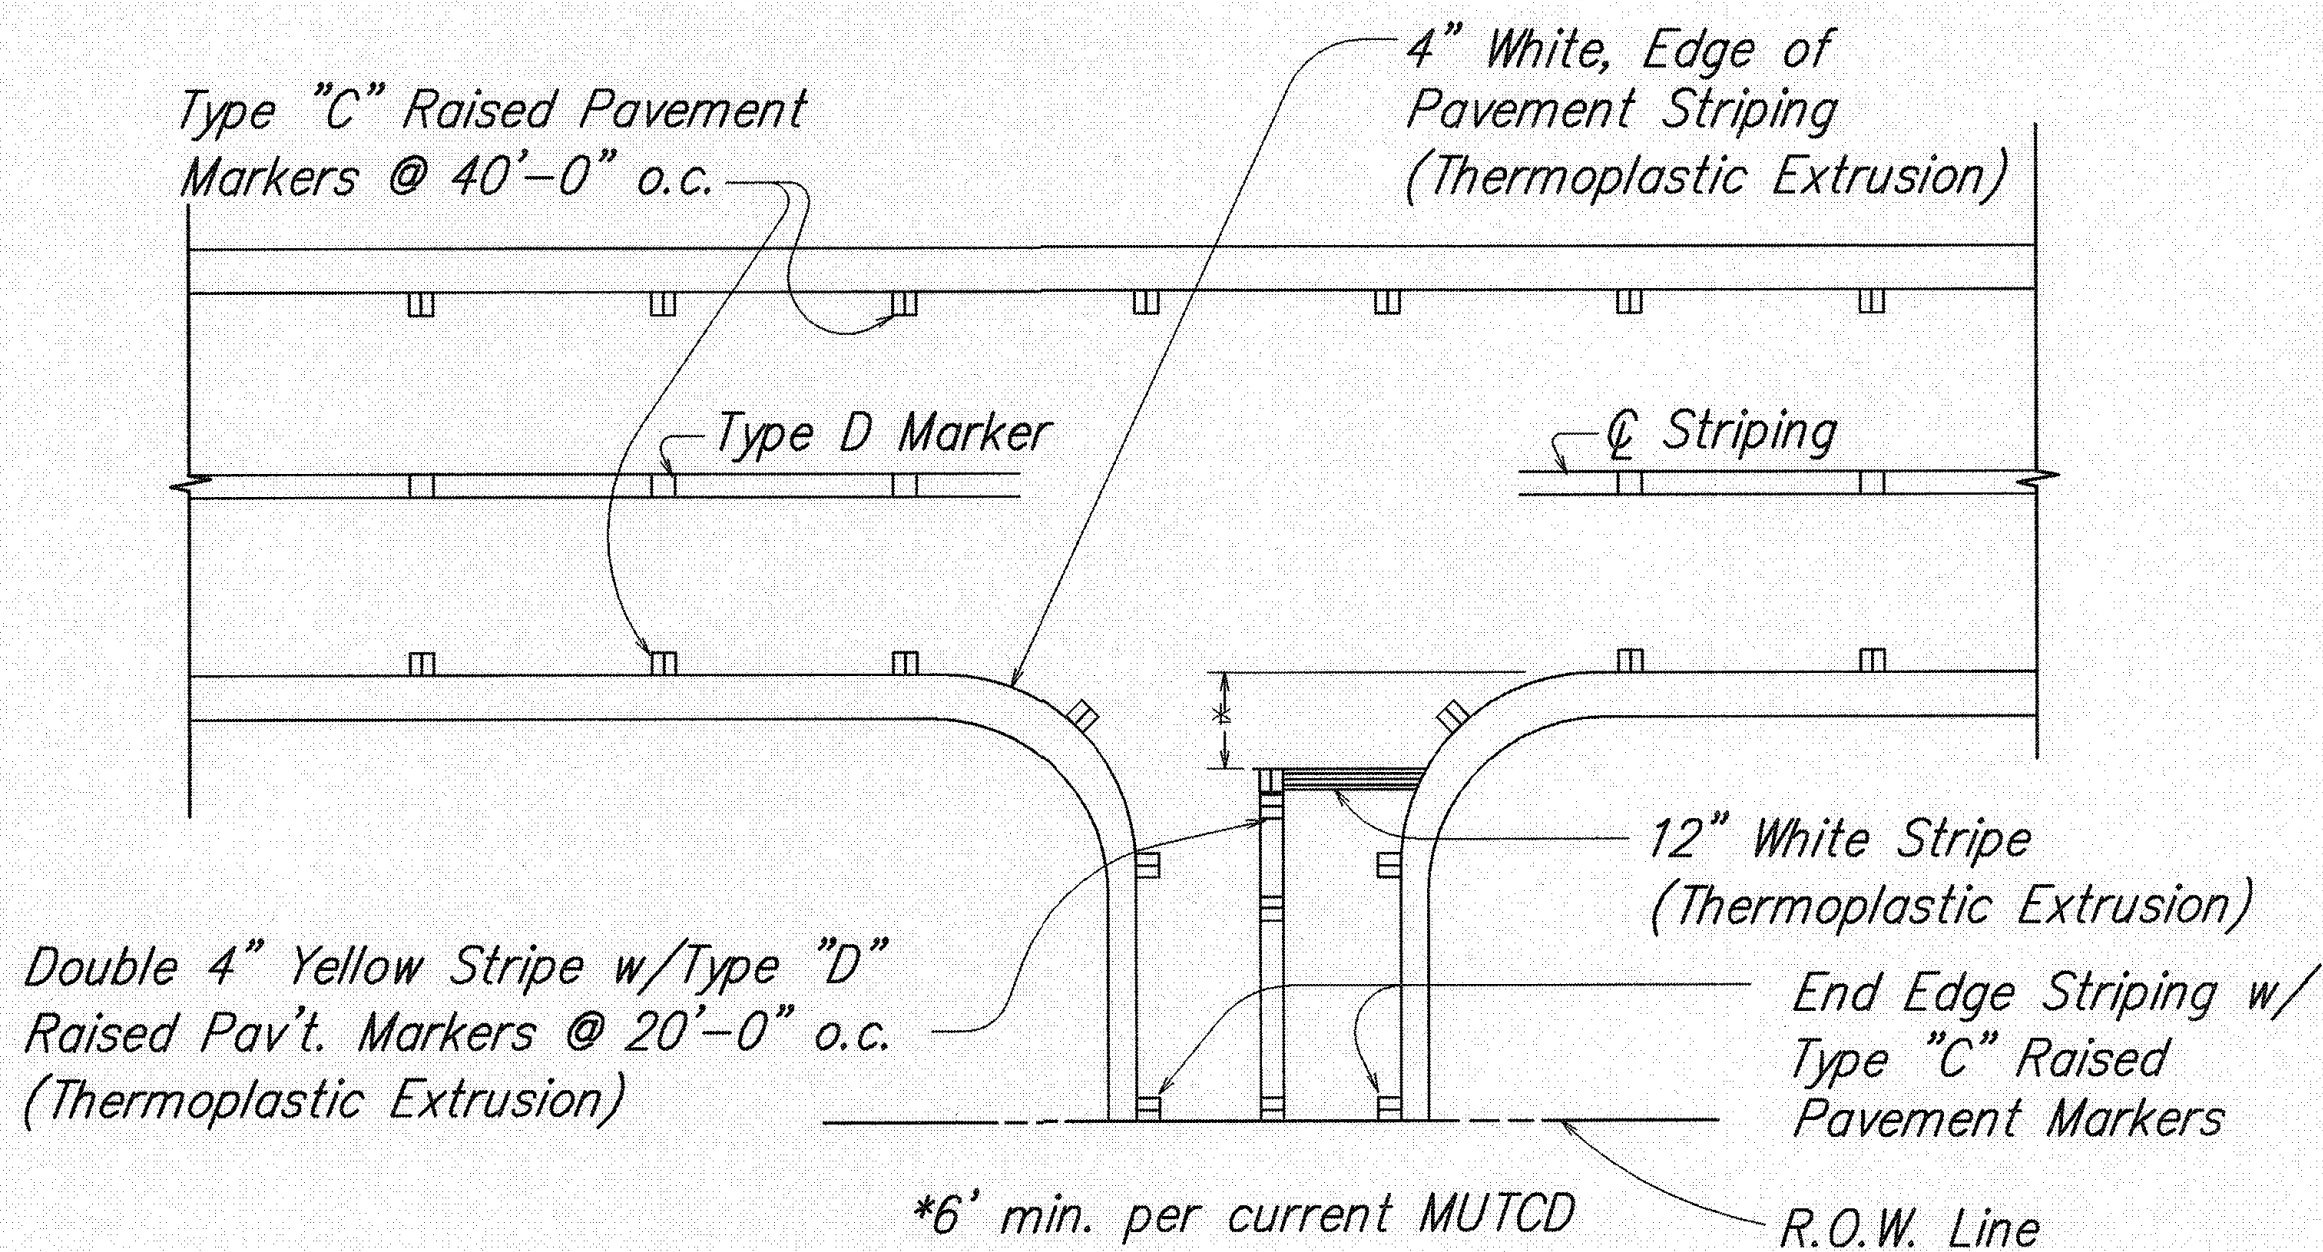

TYPICAL EDGE OF PAVEMENT MARKING

Not to Scale

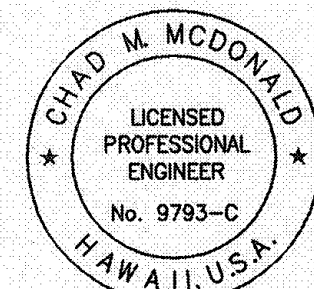

This work was prepared by
me or under my supervision

Chad M. McDonald
MITSUNAGA & ASSOCIATES, INC. EXP. DATE
4/30/2010

NOTE: Contractor to check and verify
dimensions at job before proceeding with work.

STATE OF HAWAII
DEPARTMENT OF TRANSPORTATION
HIGHWAYS DIVISION

**PAVEMENT MARKINGS
LEGEND, DETAILS & NOTES**

QUEEN KAAHUMANU HIGHWAY
Resurfacing, Henry Street to Lako Road
Project No. 11A-01-04M

SCALE: As Noted DATE: May 2008

SHEET No. C-19 OF 63 SHEETS