




## NOTES


- 1. Layout of pavement markings and striping shall be done by the Contractor and approved by the Engineer prior to any installation work.
- 2. Existing pavement markings not incorporated in the final traffic pattern shall be removed as directed by the Engineer. Costs shall be incidental to the various pavement marking items.
- 3. Final locations of all signs shall be approved by the Engineer prior to any installation work.
- 4. Existing signs not shown on these plans shall remain as posted unless otherwise directed by the Engineer. Removal and disposal of existing signs and/or posts as designated on these plans shall be incidental to the various signing items.
- 5. Final locations of all Stop Lines shall be approved by the Engineer prior to installation.
- 6. All pavement striping shall be as noted on the legend or plans.
- 7. All preformed pavement marking tapes over existing pavement shall be applied with an approved primer as recommended by the tape manufacturer and as approved by the Engineer. The primer shall be allowed to dry to the tacky stage prior to tape application.
- 8. The Contractor shall erect at the beginning of the project and at the end of the project advance construction warning signs placed as indicated on the plans or as directed by the Engineer for the duration of the highway project and shall be maintained by the Contractor. These signs shall be placed in addition to the required traffic control signs called for in Section 645 - Traffic Control. Payment of this work shall be paid under Item No. 645.0100 -Traffic Control. The advance construction warning signs shall be new and become the property of the State. The Contractor shall remove, clean, and deliver the signs and posts to the District Baseyard, or as directed by the Engineer, upon the completion of the project.

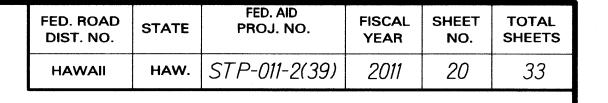


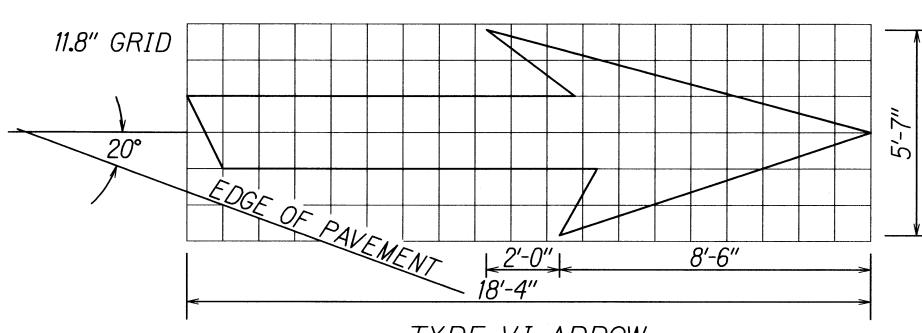

TYPE VI ARROW RIGHT LANE DROP ARROW (FOR LEFT LANE, USE MIRROR IMAGE)

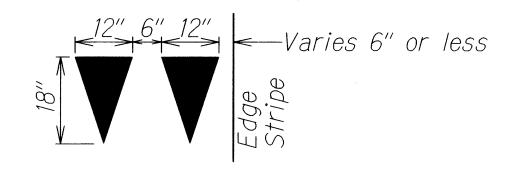

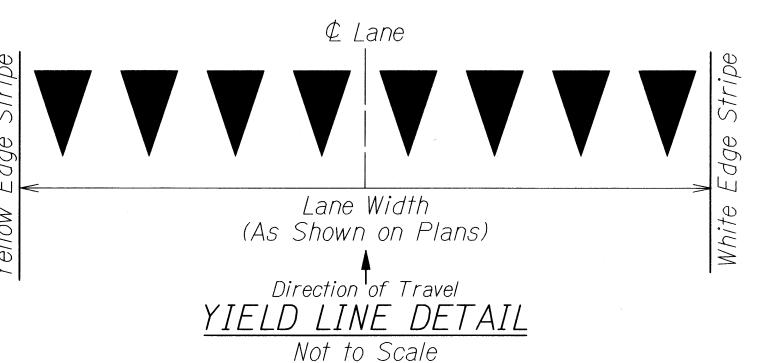

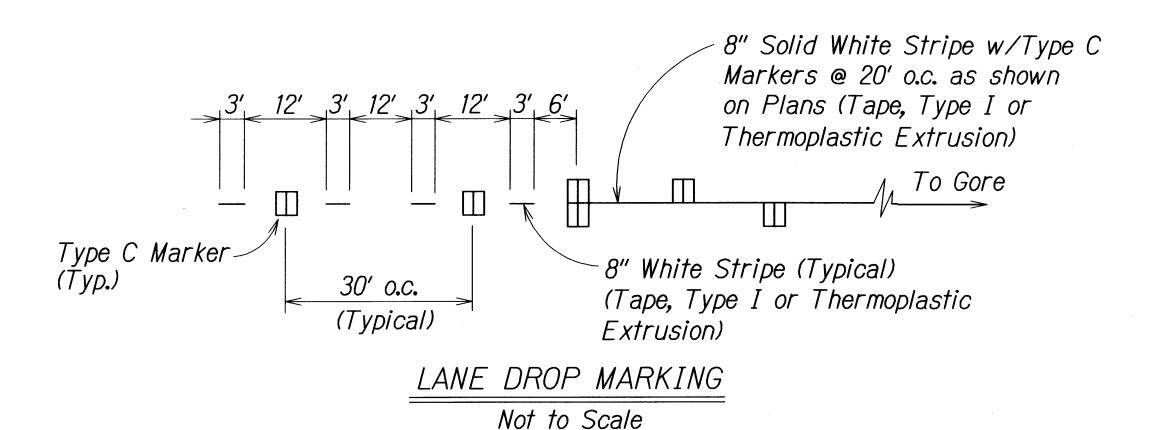

STATE OF HAWAII DEPARTMENT OF TRANSPORTATION PAVEMENT MARKING LEGEND, DETAILS & NOTES VOLCANO ROAD

Pavement Preventive Maintenance I/B Lanes Kea'au Bypass Road to Panaewa Bridge Federal Aid Project No. STP-011-2(39) Scale: As Noted Date: Sept. 2010

SHEET No. T1 OF 14 SHEETS

20

Stripe @ 10'-0" o.c. w/Type C Markers @ 40'-0" o.c.

(Tape, Type III or Thermoplastic Extrusion)

SURVEY PLOT
DRAWN BY A
TRACED BY
DESIGNED BY
QUANTITIES I
CHECKED BY

ORIGINAL PLAN NOTE BOOK #d2.may No. Bvoltleg