


FED. ROAD DIST. NO.	STATE	PROJ. NO.	FISCAL YEAR	SHEET NO.	TOTAL SHEETS
HAWAII	HAW.	11E-01-10M	2010	ADD. 8	32

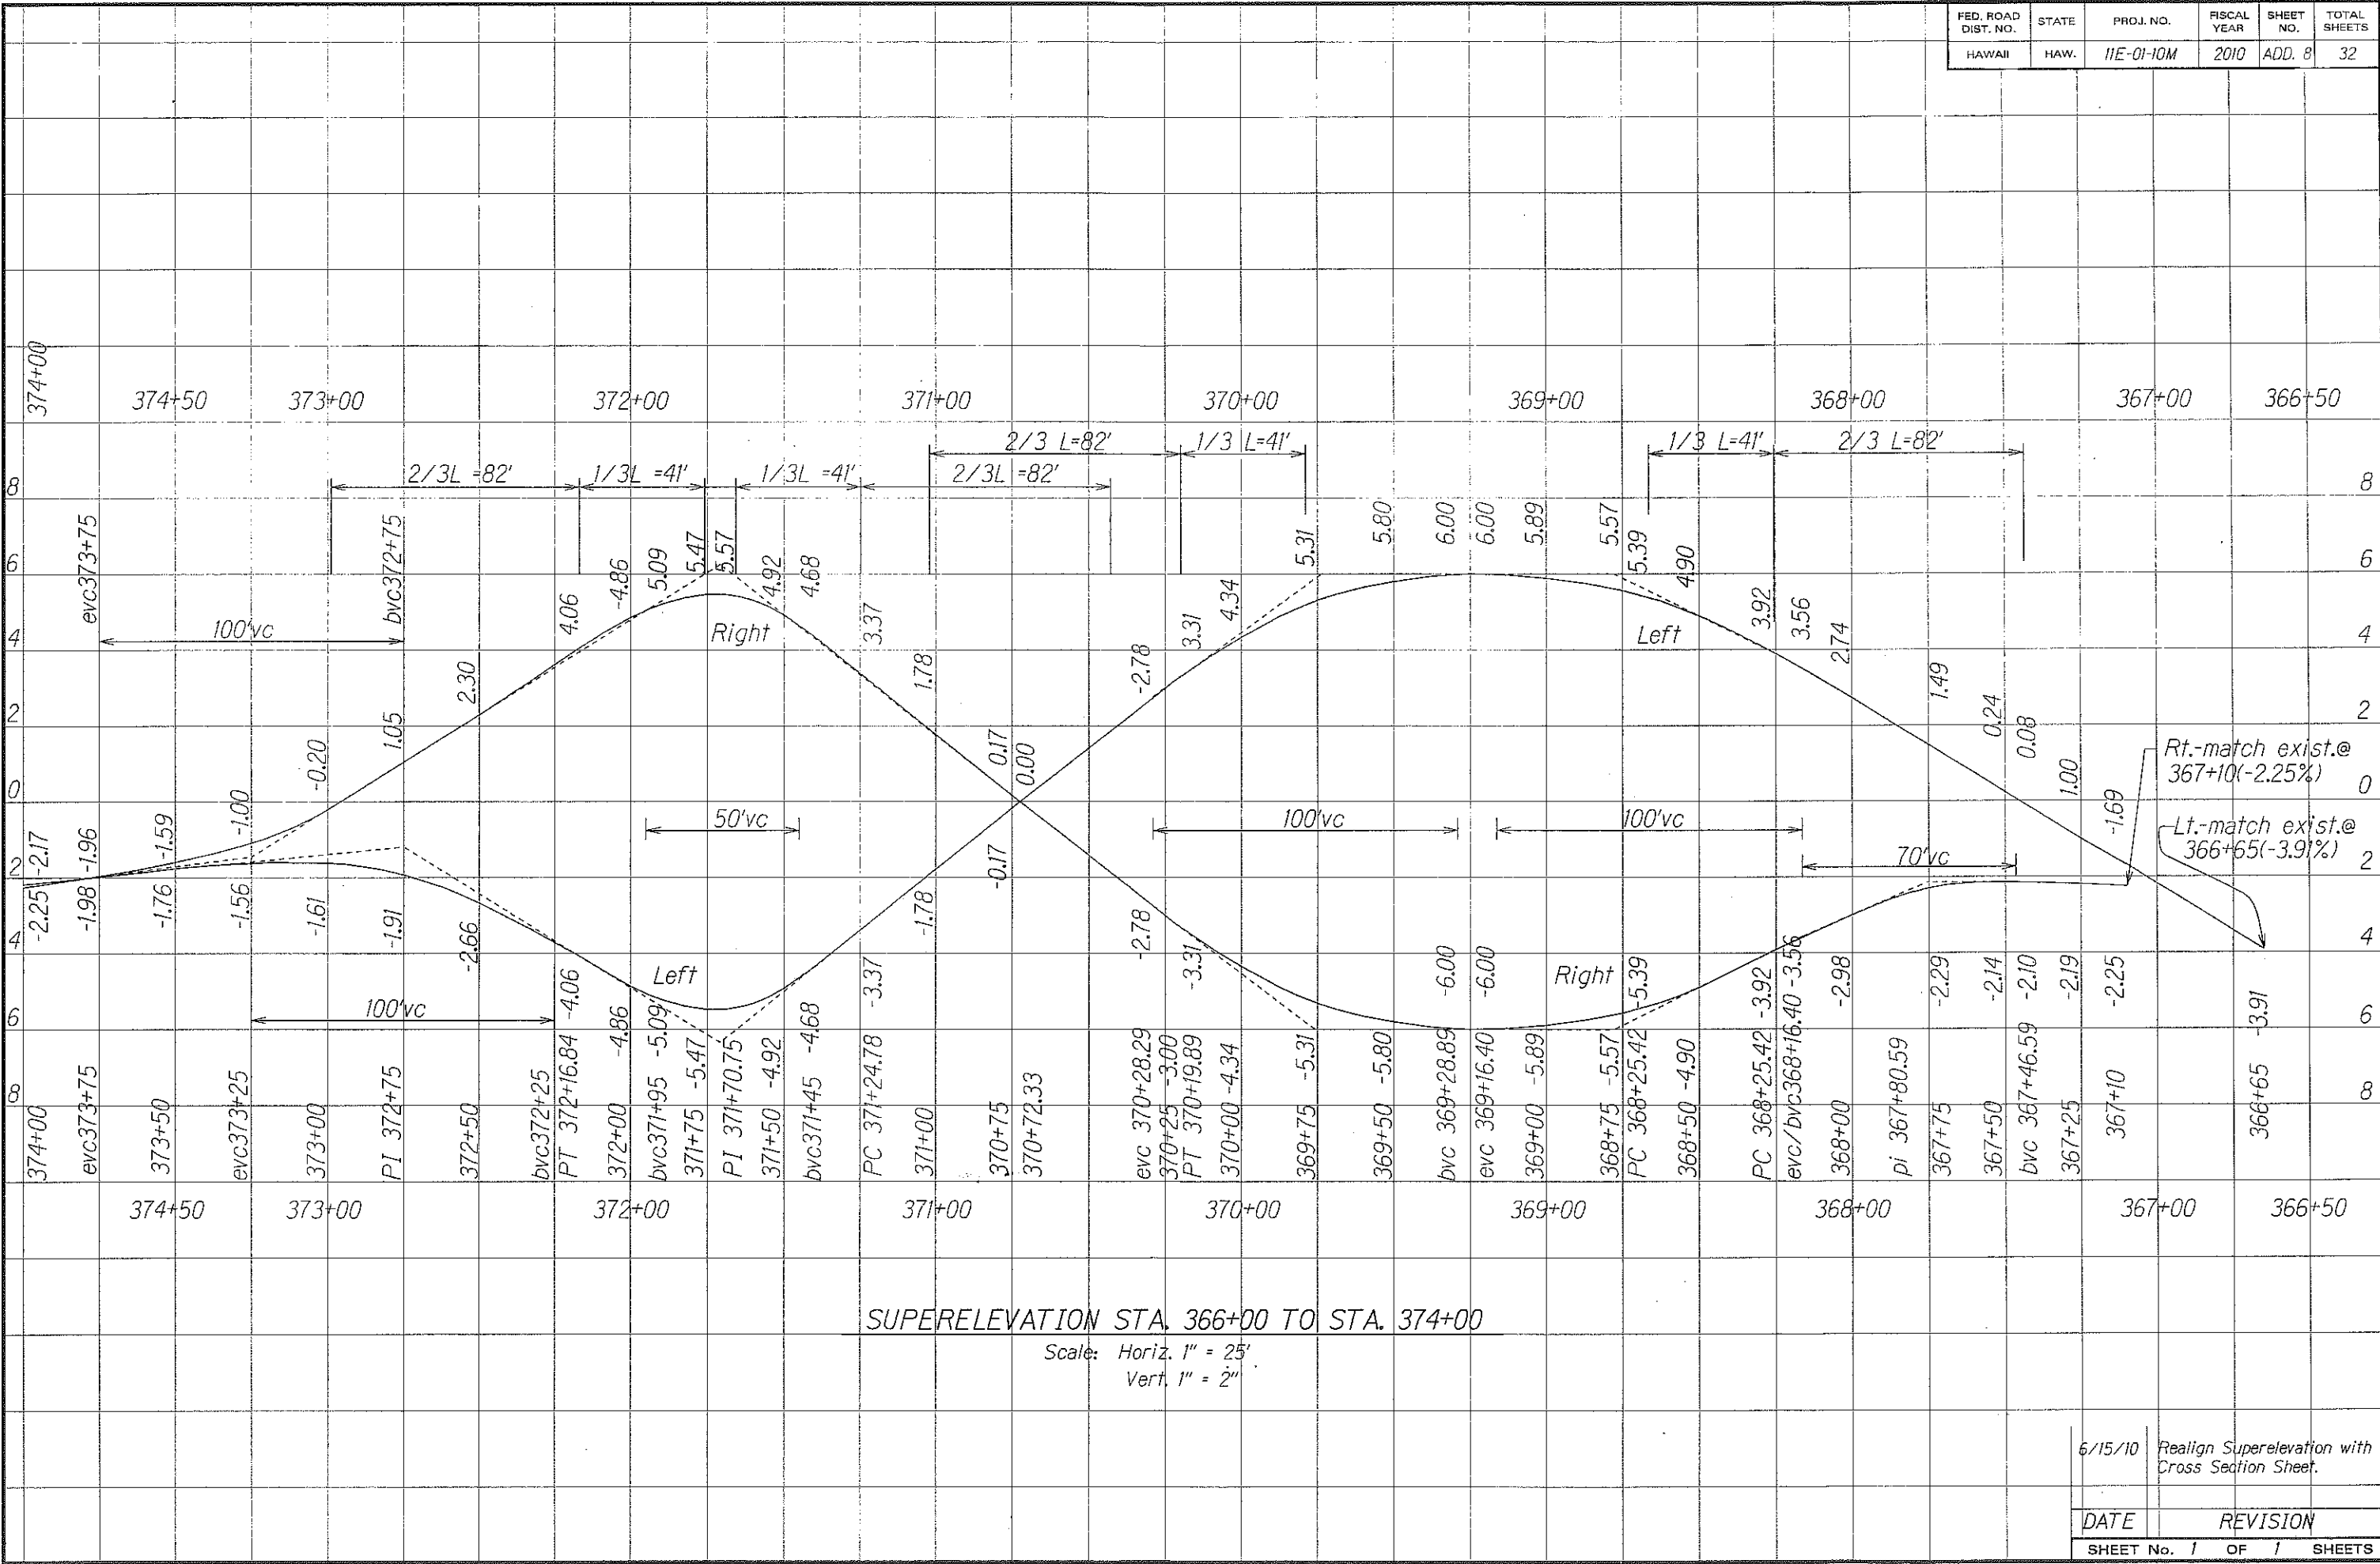

ORIGINAL PLAN	SURVEY PLOTTED BY	DATE
NOTE BOOK	DRAWN BY	
	DESIGNED BY	
	CHECKED BY	

6/15/10	Realign Superelevation with Cross Section Sheet.
DATE	REVISION
SHEET No. 1	OF 1 SHEETS