



FED. ROAD DIST. NO.	STATE	FED. AID PROJ. NO.	FISCAL YEAR	SHEET NO.	TOTAL SHEETS
HAWAII	HAW.	STP-011-1(026)	2012	20	21

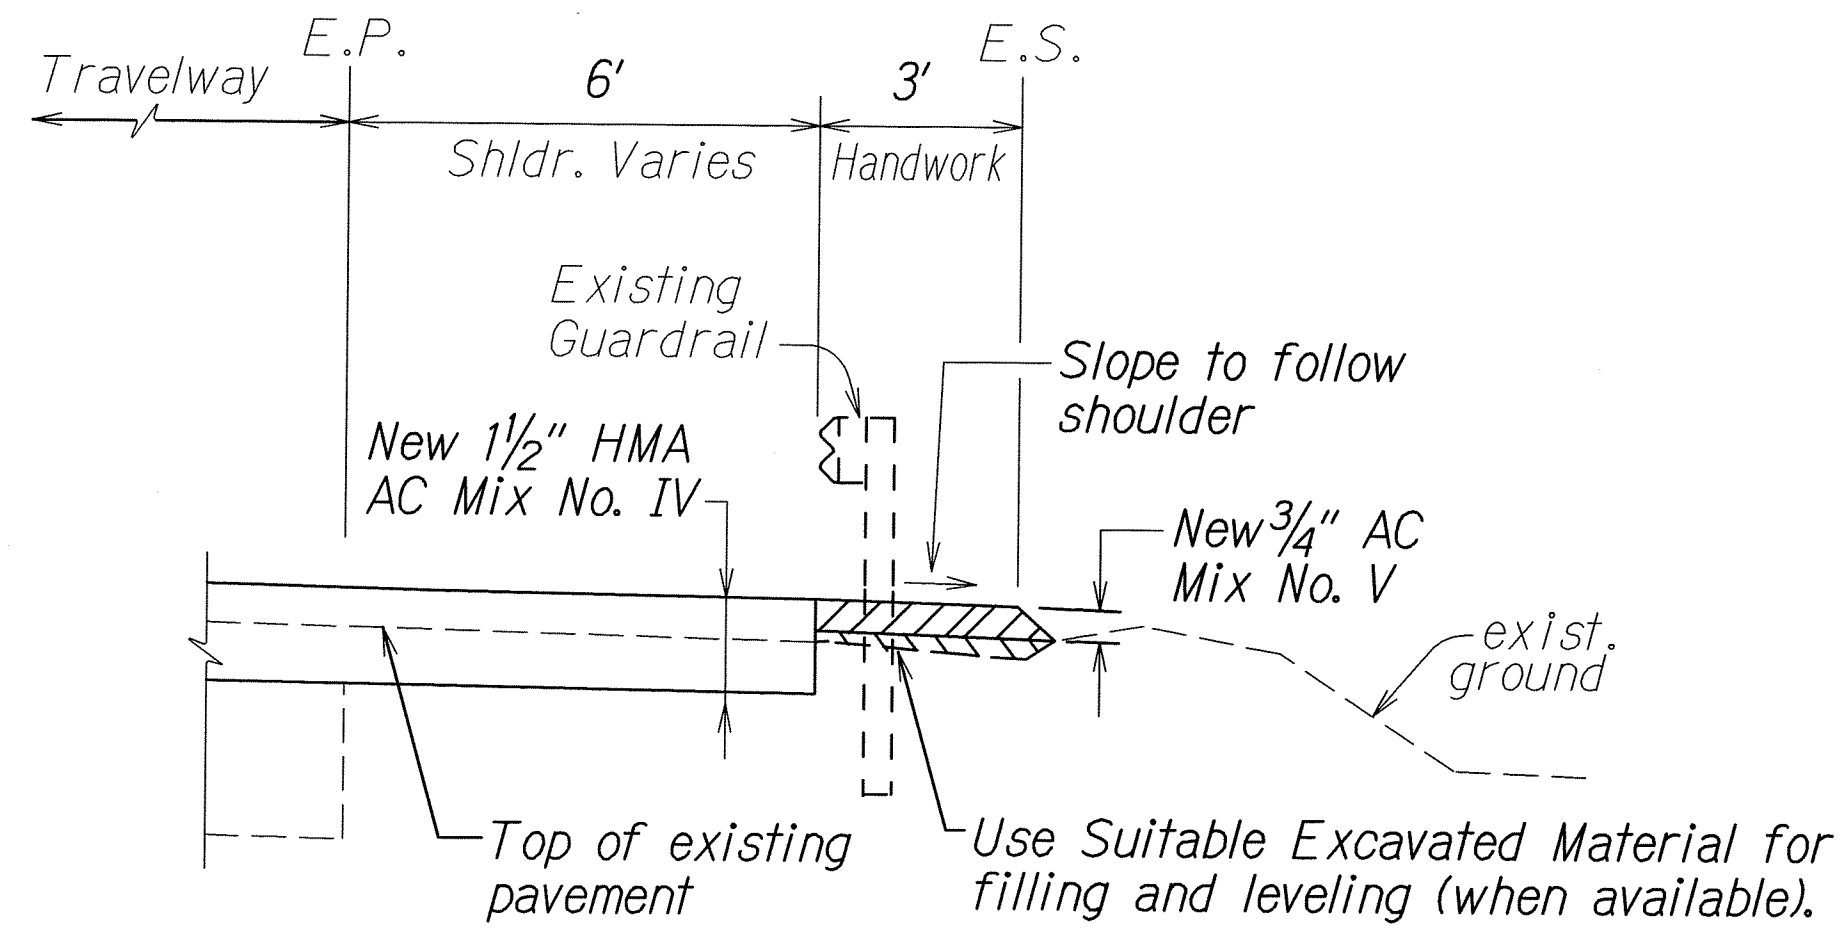


### TYPICAL PAVING UNDER EXISTING GUARDRAIL

Not To Scale

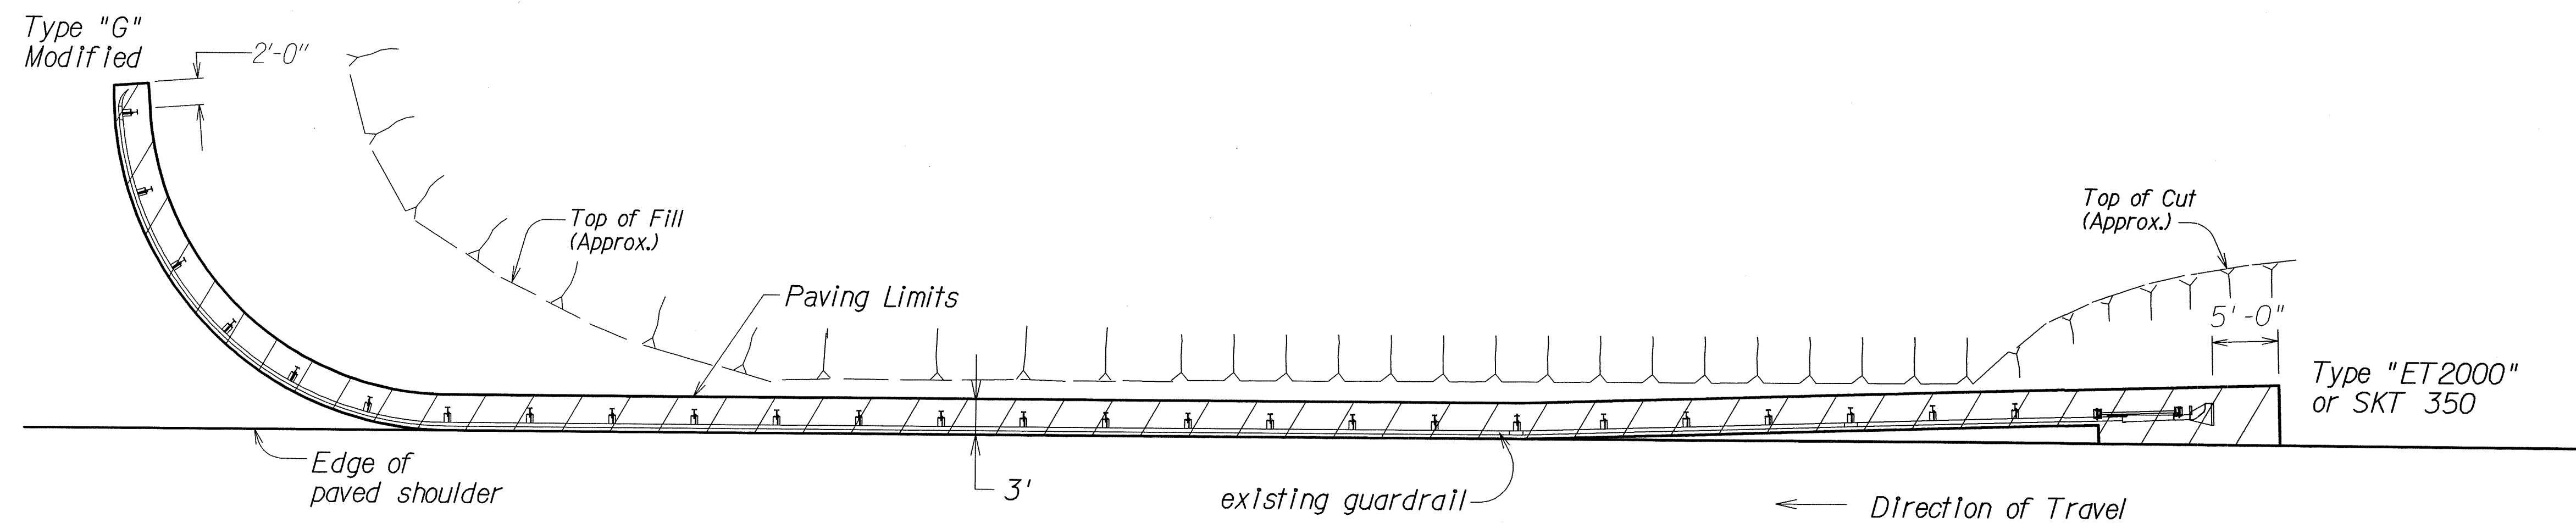

### PLAN - PAVING UNDER EXISTING GUARDRAIL

Not To Scale

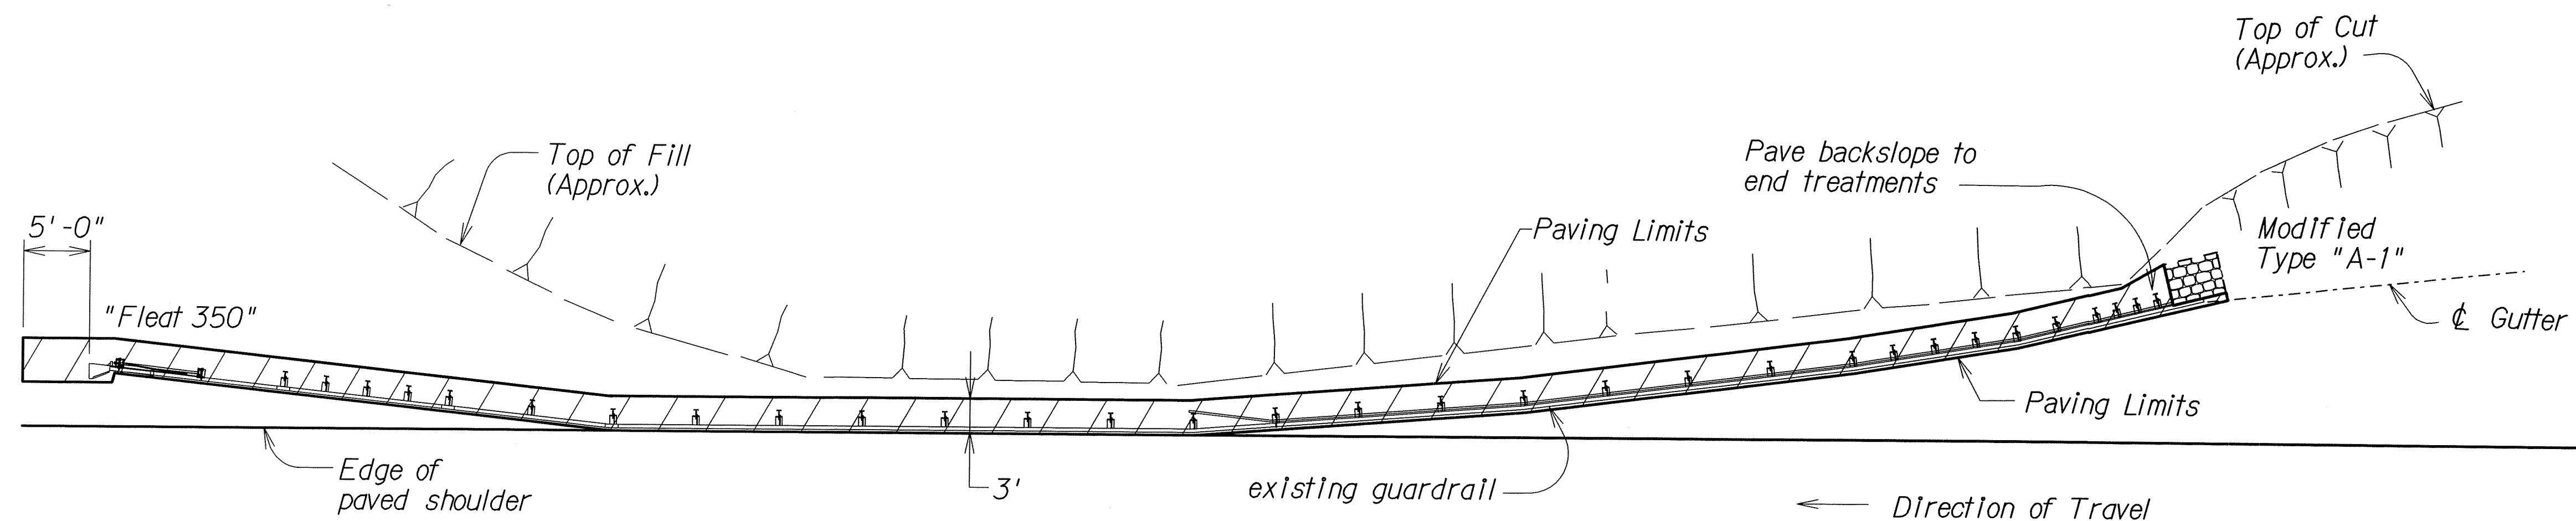

### PLAN - PAVING UNDER EXISTING GUARDRAIL

Not To Scale

SURVEY PLOTTED BY	DATE
DESIGNED BY	
QUANTITIES BY	
CHECKED BY	
ORIGINAL PLAN	
NOTE BOOK	
No.	100

r. 3/25/02 ne3/ust2/Hawaii District Project Plans/Guardrail Details/pave/uljy.dgn (H-B-1)

STATE OF HAWAII DEPARTMENT OF TRANSPORTATION HIGHWAYS DIVISION
<b>TYPICAL GUARDRAIL PAVING DETAILS</b>
<b>FULL PAVING UNDER GUARDRAIL</b>
MAMALAHOA HIGHWAY
Pavement Preventive Maintenance
Kaohu to Kaapuna
Federal Aid Project No. STP-011-1(026)
Scale: NTS Date: March, 2012
SHEET No. 1 OF 1 SHEETS