




FED. ROAD DIST. NO.	STATE	FED. AID PROJ. NO.	FISCAL YEAR	SHEET NO.	TOTAL SHEETS
HAWAII	HAW.	FLH-011-2(18)	1986	3	18

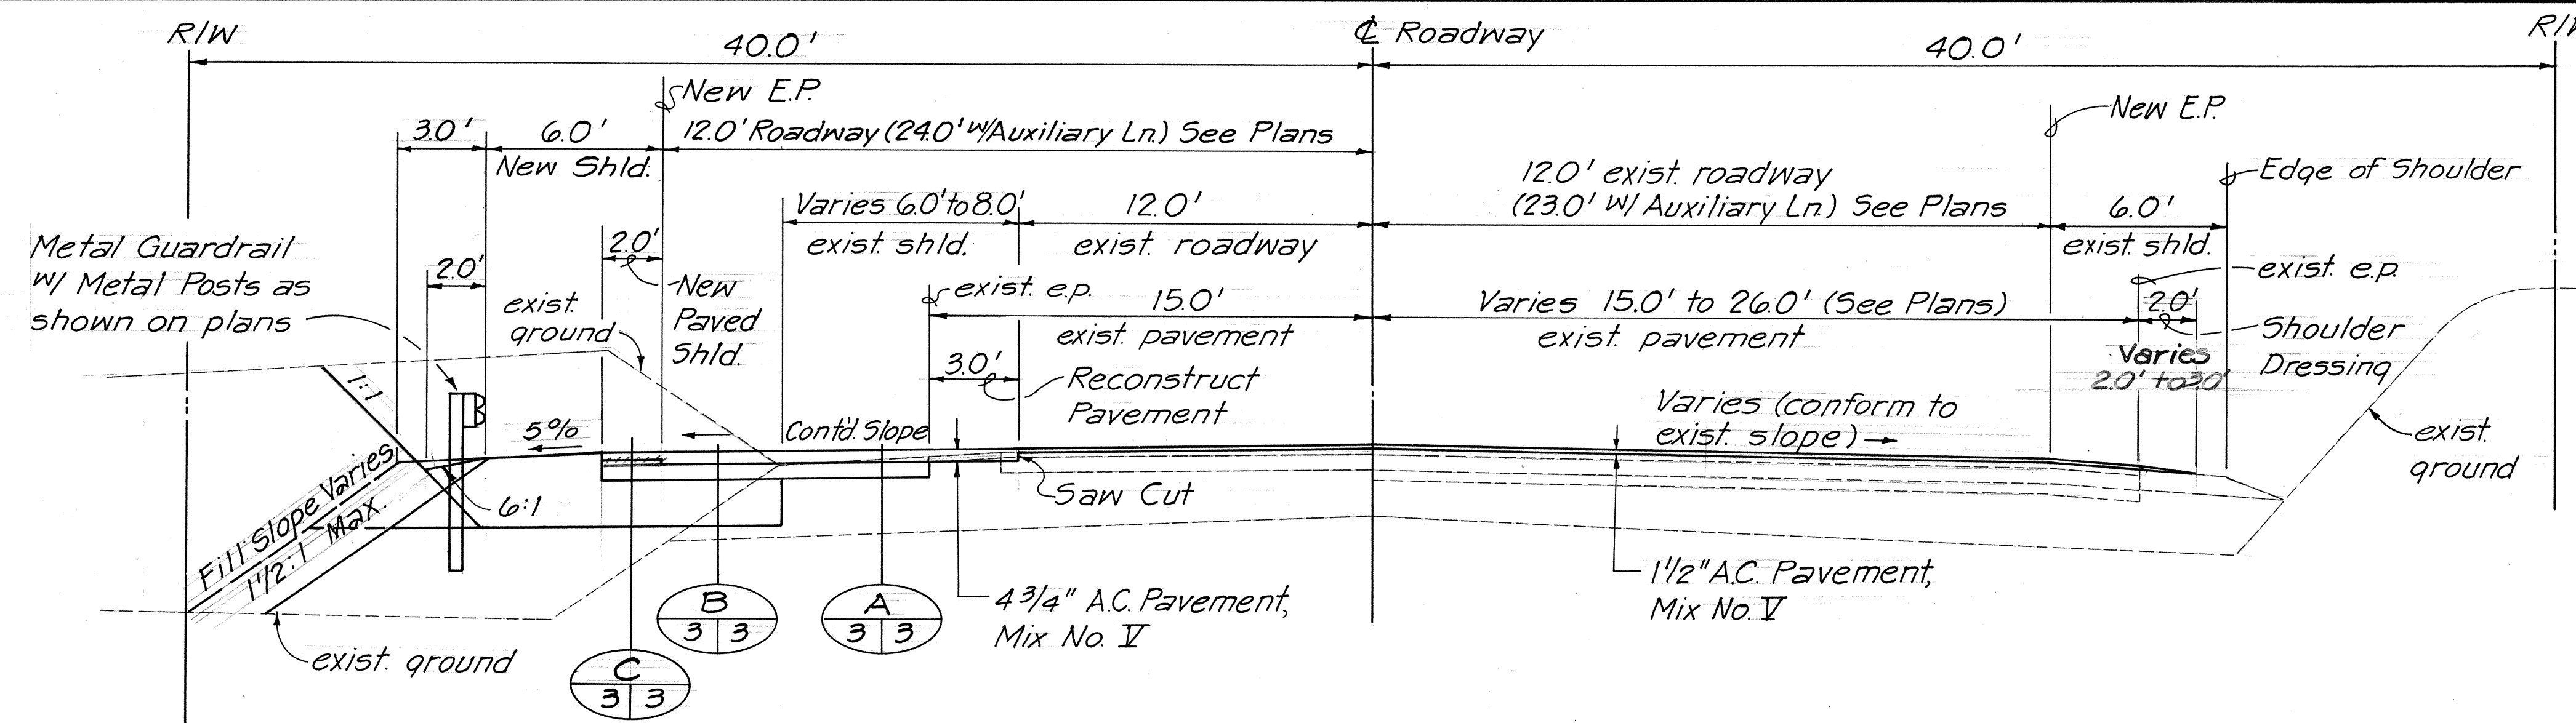


TANGENT SECTION
Scale: 1/4" = 1'-0"

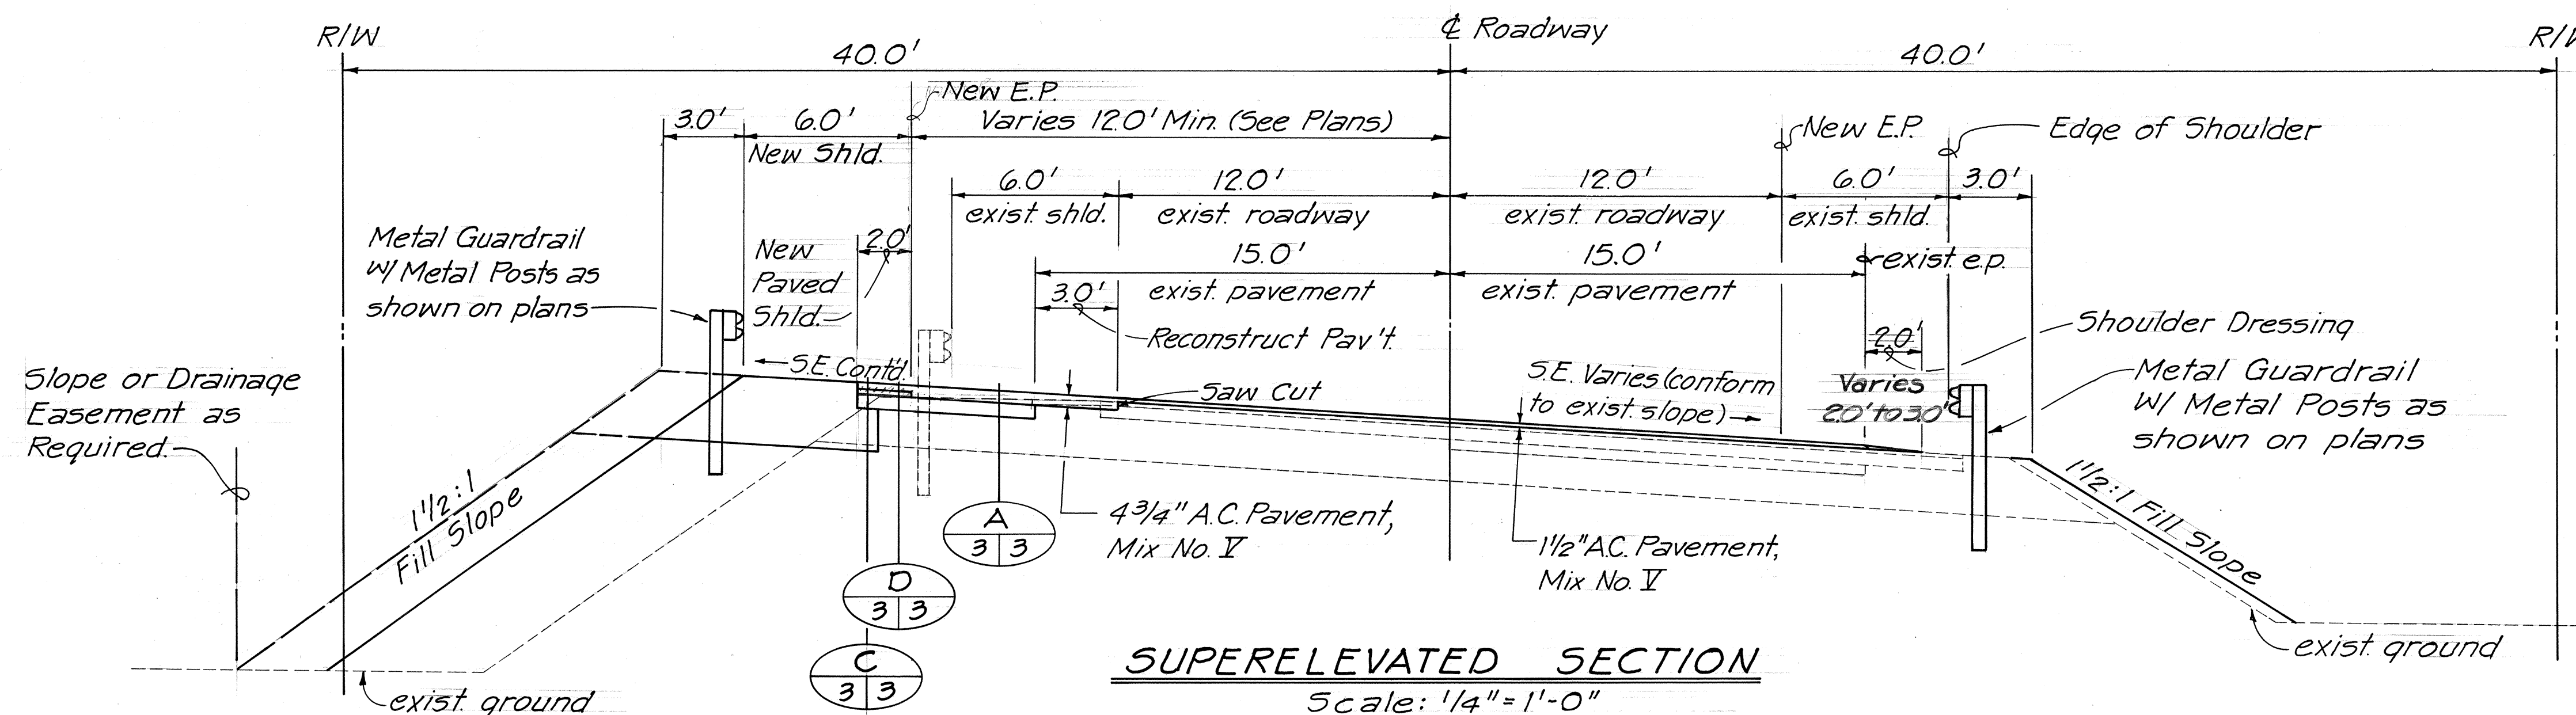


SUPERELEVATED SECTION
Scale: 1/4" = 1'-0"

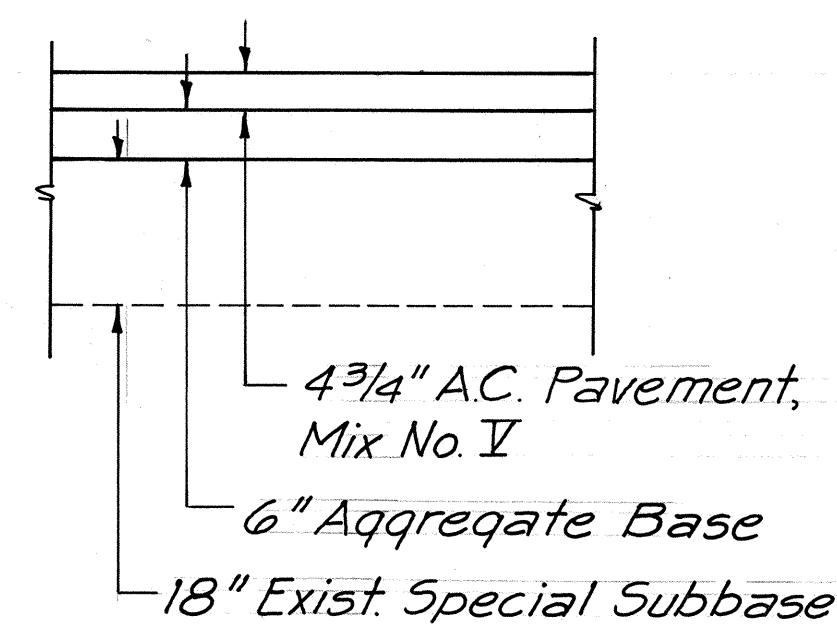


A
3 3

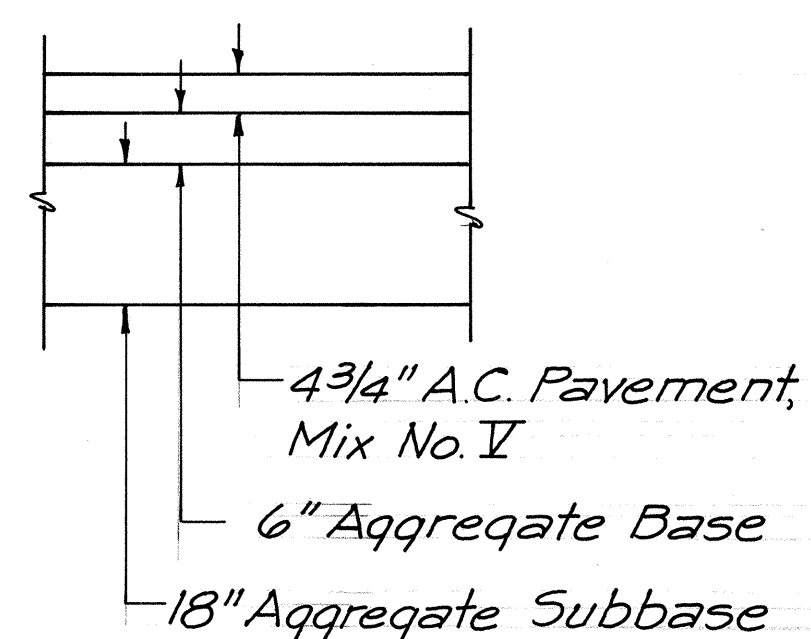

B
3 3

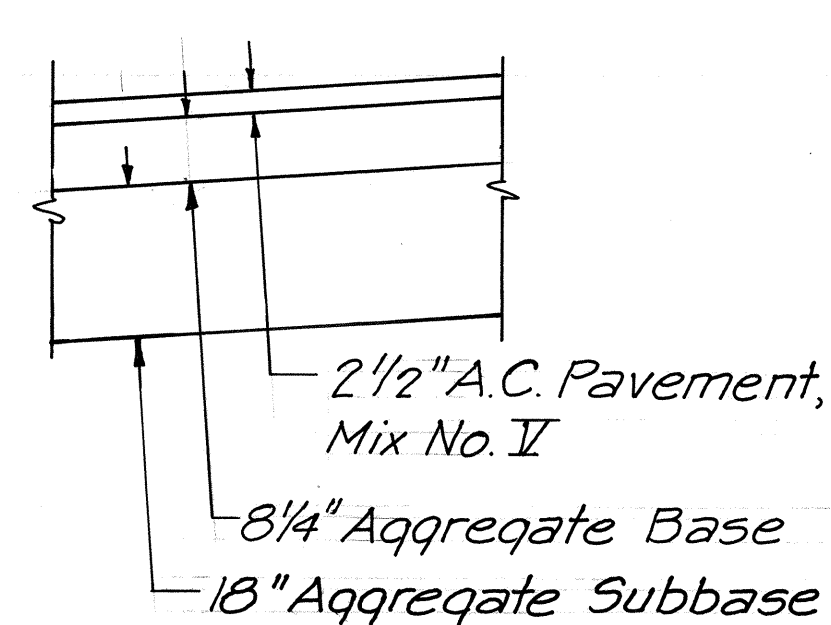


C
3 3

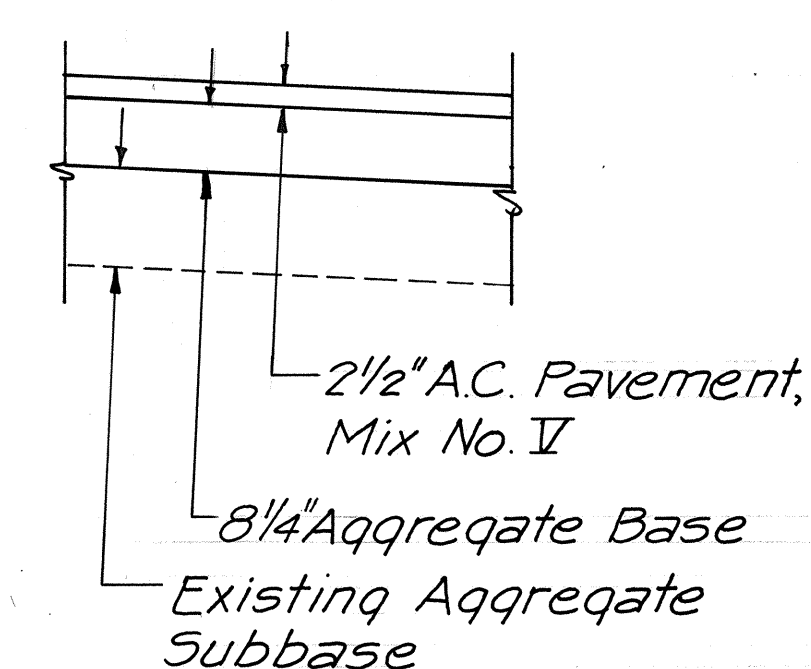


D
3 3


TYPICAL PAVEMENT DETAILS
Scale: 1/2" = 1'-0"

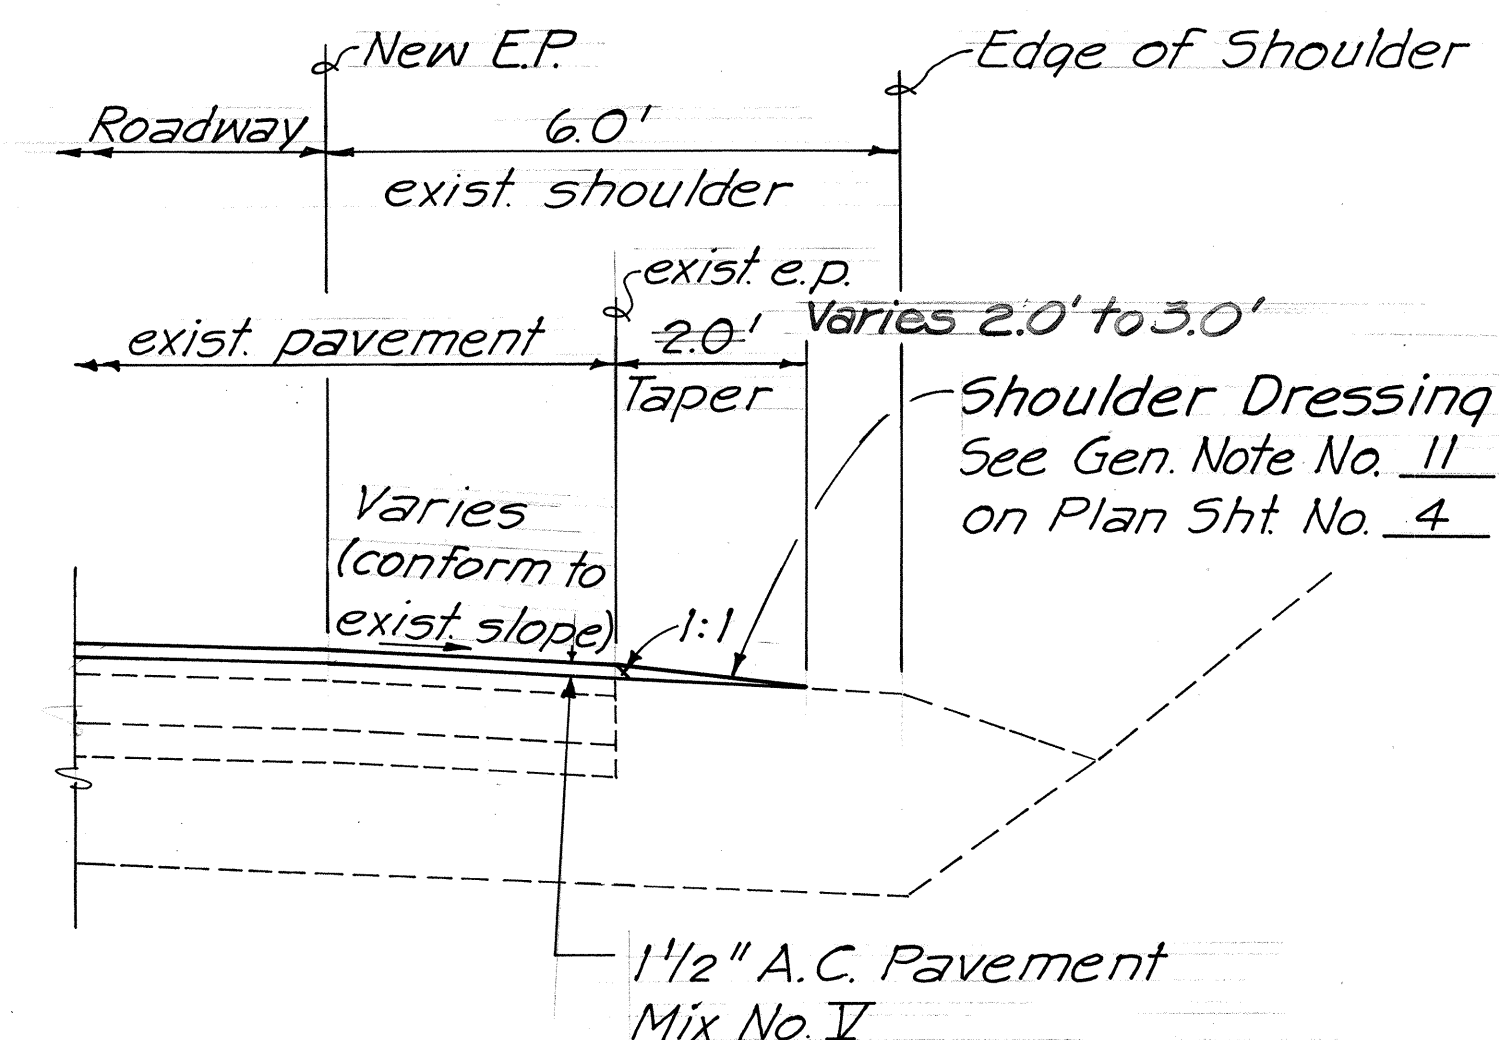

**TYPICAL SECTION
PAVED EXISTING SHOULDER**
Scale: 1/2" = 1'-0"

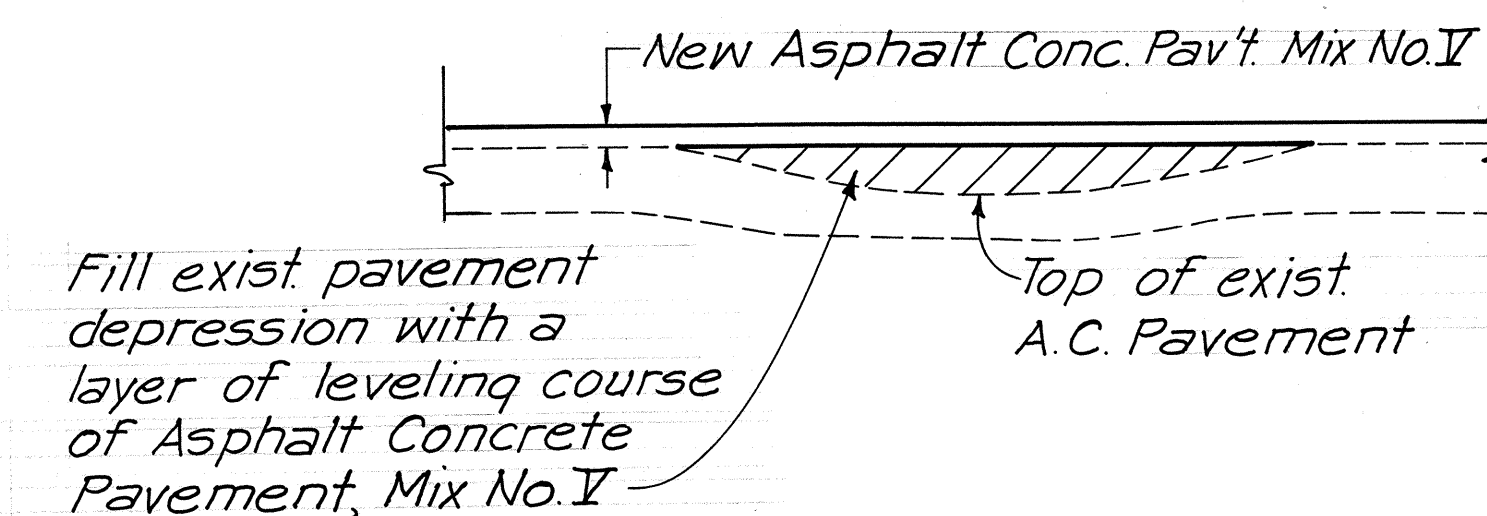

LEVELING COURSE DETAIL
Not to Scale

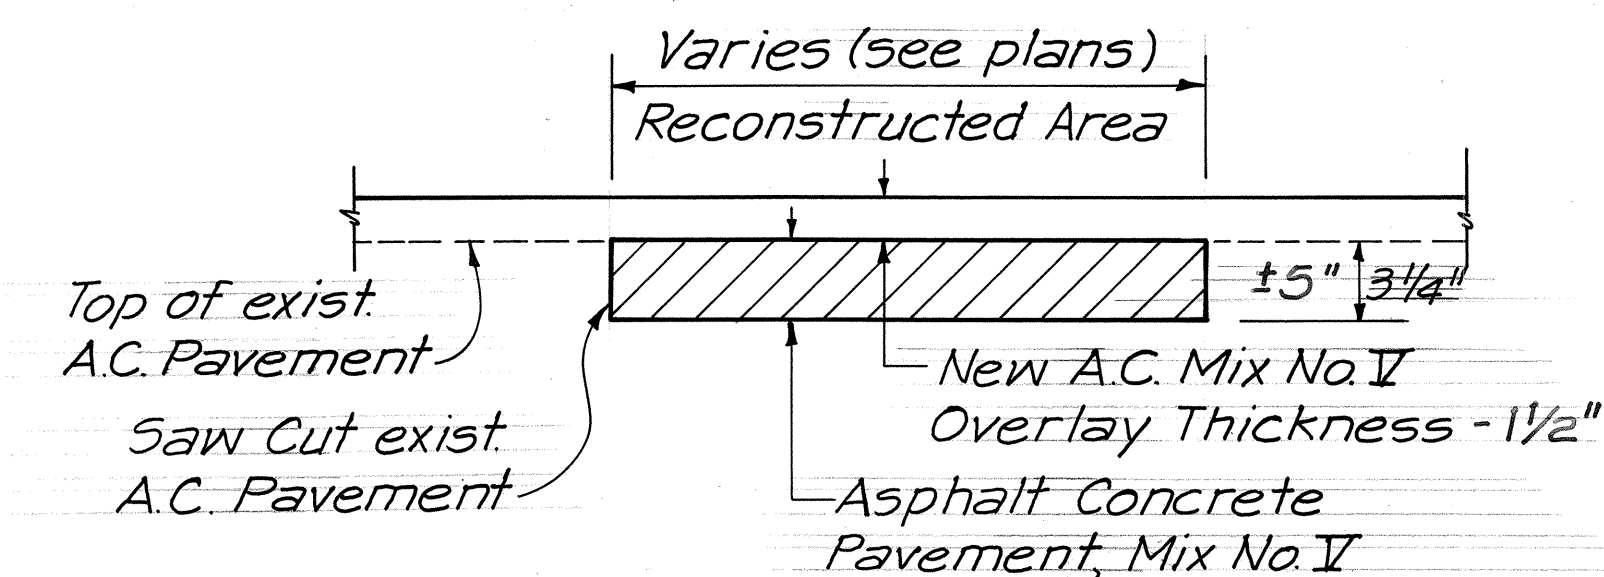

TYPICAL RECONSTRUCTION AREA
Not to Scale

STATE OF HAWAII
DEPARTMENT OF TRANSPORTATION
HIGHWAYS DIVISION
**TYPICAL SECTIONS AND
MISCELLANEOUS DETAILS**
HAWAII BELT ROAD
INTERSECTION IMPROVEMENTS AT
HAWAII VOLCANOES NATIONAL PARK
HEADQUARTERS ACCESS ROAD
FED. AID PROJECT No. FLH-011-2(18)
Scale: As Shown Date: July, 1986
SHEET No. 1 OF 1 SHEETS