



FED. ROAD DIST. NO.	STATE	FED. AID PROJ. NO.	FISCAL YEAR	SHEET NO.	TOTAL SHEETS
HAWAII	HAW.	11FG-01-20M	1990	13	14

PAVEMENT MARKER SCHEDULE								
Exist. Proj.	STATION		DESCRIPTION	TYPE				
	FROM	TO		DL	HL	J	CL	
FAP 18-C(1)	561+50 562+00	568+10	NO PASSING - BOTH SIDES	34 37			64 37	
	568+10	571+30	PASSING - L NO PASSING - R	8	8	32	16 16	
	571+30	575+20	PASSING - BOTH SIDES	12 12		36 36	24 24	
	575+20	580+50	NO PASSING - L PASSING - R	13	14	56	26 26	
	580+50	586+00	PASSING - BOTH SIDES	14		52	28 28	
	586+00	592+30	PASSING - L NO PASSING - R	17	18	72	34 34	
	592+30	595+60	PASSING - BOTH SIDES	7		24 24	14	
	595+60	602+50	NO PASSING - L PASSING - R	17	18	72	34 34	
	602+50	626+00	PASSING - BOTH SIDES	59 59		232 232	118 118	
	626+00	634+80	PASSING - L NO PASSING - R	22 22	22 22	88 88	44 44	
	634+80	636+30	NO PASSING - BOTH SIDES	11			18 18	
	636+30	645+70	NO PASSING - L PASSING - R	21 21	21 21	84 84	40 40	
	645+70	686+40	PASSING - BOTH SIDES	102 102		404 404	204 204	
	686+40	695+70	PASSING - L NO PASSING - R	24 24	24 24	96 96	44 44	
	695+70	704+50	NO PASSING - L PASSING - R	22 22	22	88	44 44	
	704+50	708+40	PASSING - BOTH SIDES	10		56 56	20 20	
	708+40	716+50	PASSING - L NO PASSING - R	21 21	21 21	84 84	40 40	
	716+50	725+70	NO PASSING - L PASSING - R	23 23	23 23	92 92	46 46	
	FAGH 18-D(1)	725+70	756+80	PASSING - BOTH SIDES	18 18		308 308	156 156
		756+80	761+70 762+40	PASSING - L NO PASSING - R	12 12	13	52	24 24
761+70 762+40		762+40	OPEN	6 6			6 6	
762+40		767+30	NO PASSING - L PASSING - R	12 12	13 13	52 52	24 24	
767+30		776+40 776+40	PASSING - L NO PASSING - R	23 23	22	16 16	10 10	
776+40 776+40		779+40 779+40	PASSING - L NO PASSING - R	18 18	18 18	72 72	36 36	
776+40		779+40	NO PASSING - BOTH SIDES	15 15			14 14	
TOTAL				500 587	224 236	1,070 2,052	1,070 1,089	

ADJUSTED CENTERLINE MONUMENT SCHEDULE		
Exist. PROJ. No.	ITEM No. 613.0110 ADJUST CENTERLINE MONUMENT STATION	Exist. DEPTH (FT.)
FAP 18-C(1)	± 562+00	0.10
	P.O.T. 573+00	0.15
	P.O.T. 595+00	0.15
	P.O.T. 626+00	0.15
	P.O.T. 635+00 40.84	0.15
	P.O.T. 673+00	0.14
	P.O.T. 695+00	0.20
	P.C. 701+83.78	0.17
	P.T. 706+98.69	0.17
	P.O.T. 716+00	0.12
FAGH 18-D(1)	± 748+50	0.14
	P.C. 767+10.58	0.21
	P.T. 769+58.36	0.17
	± 777+79.50	0.10
TOTAL	14 Each	

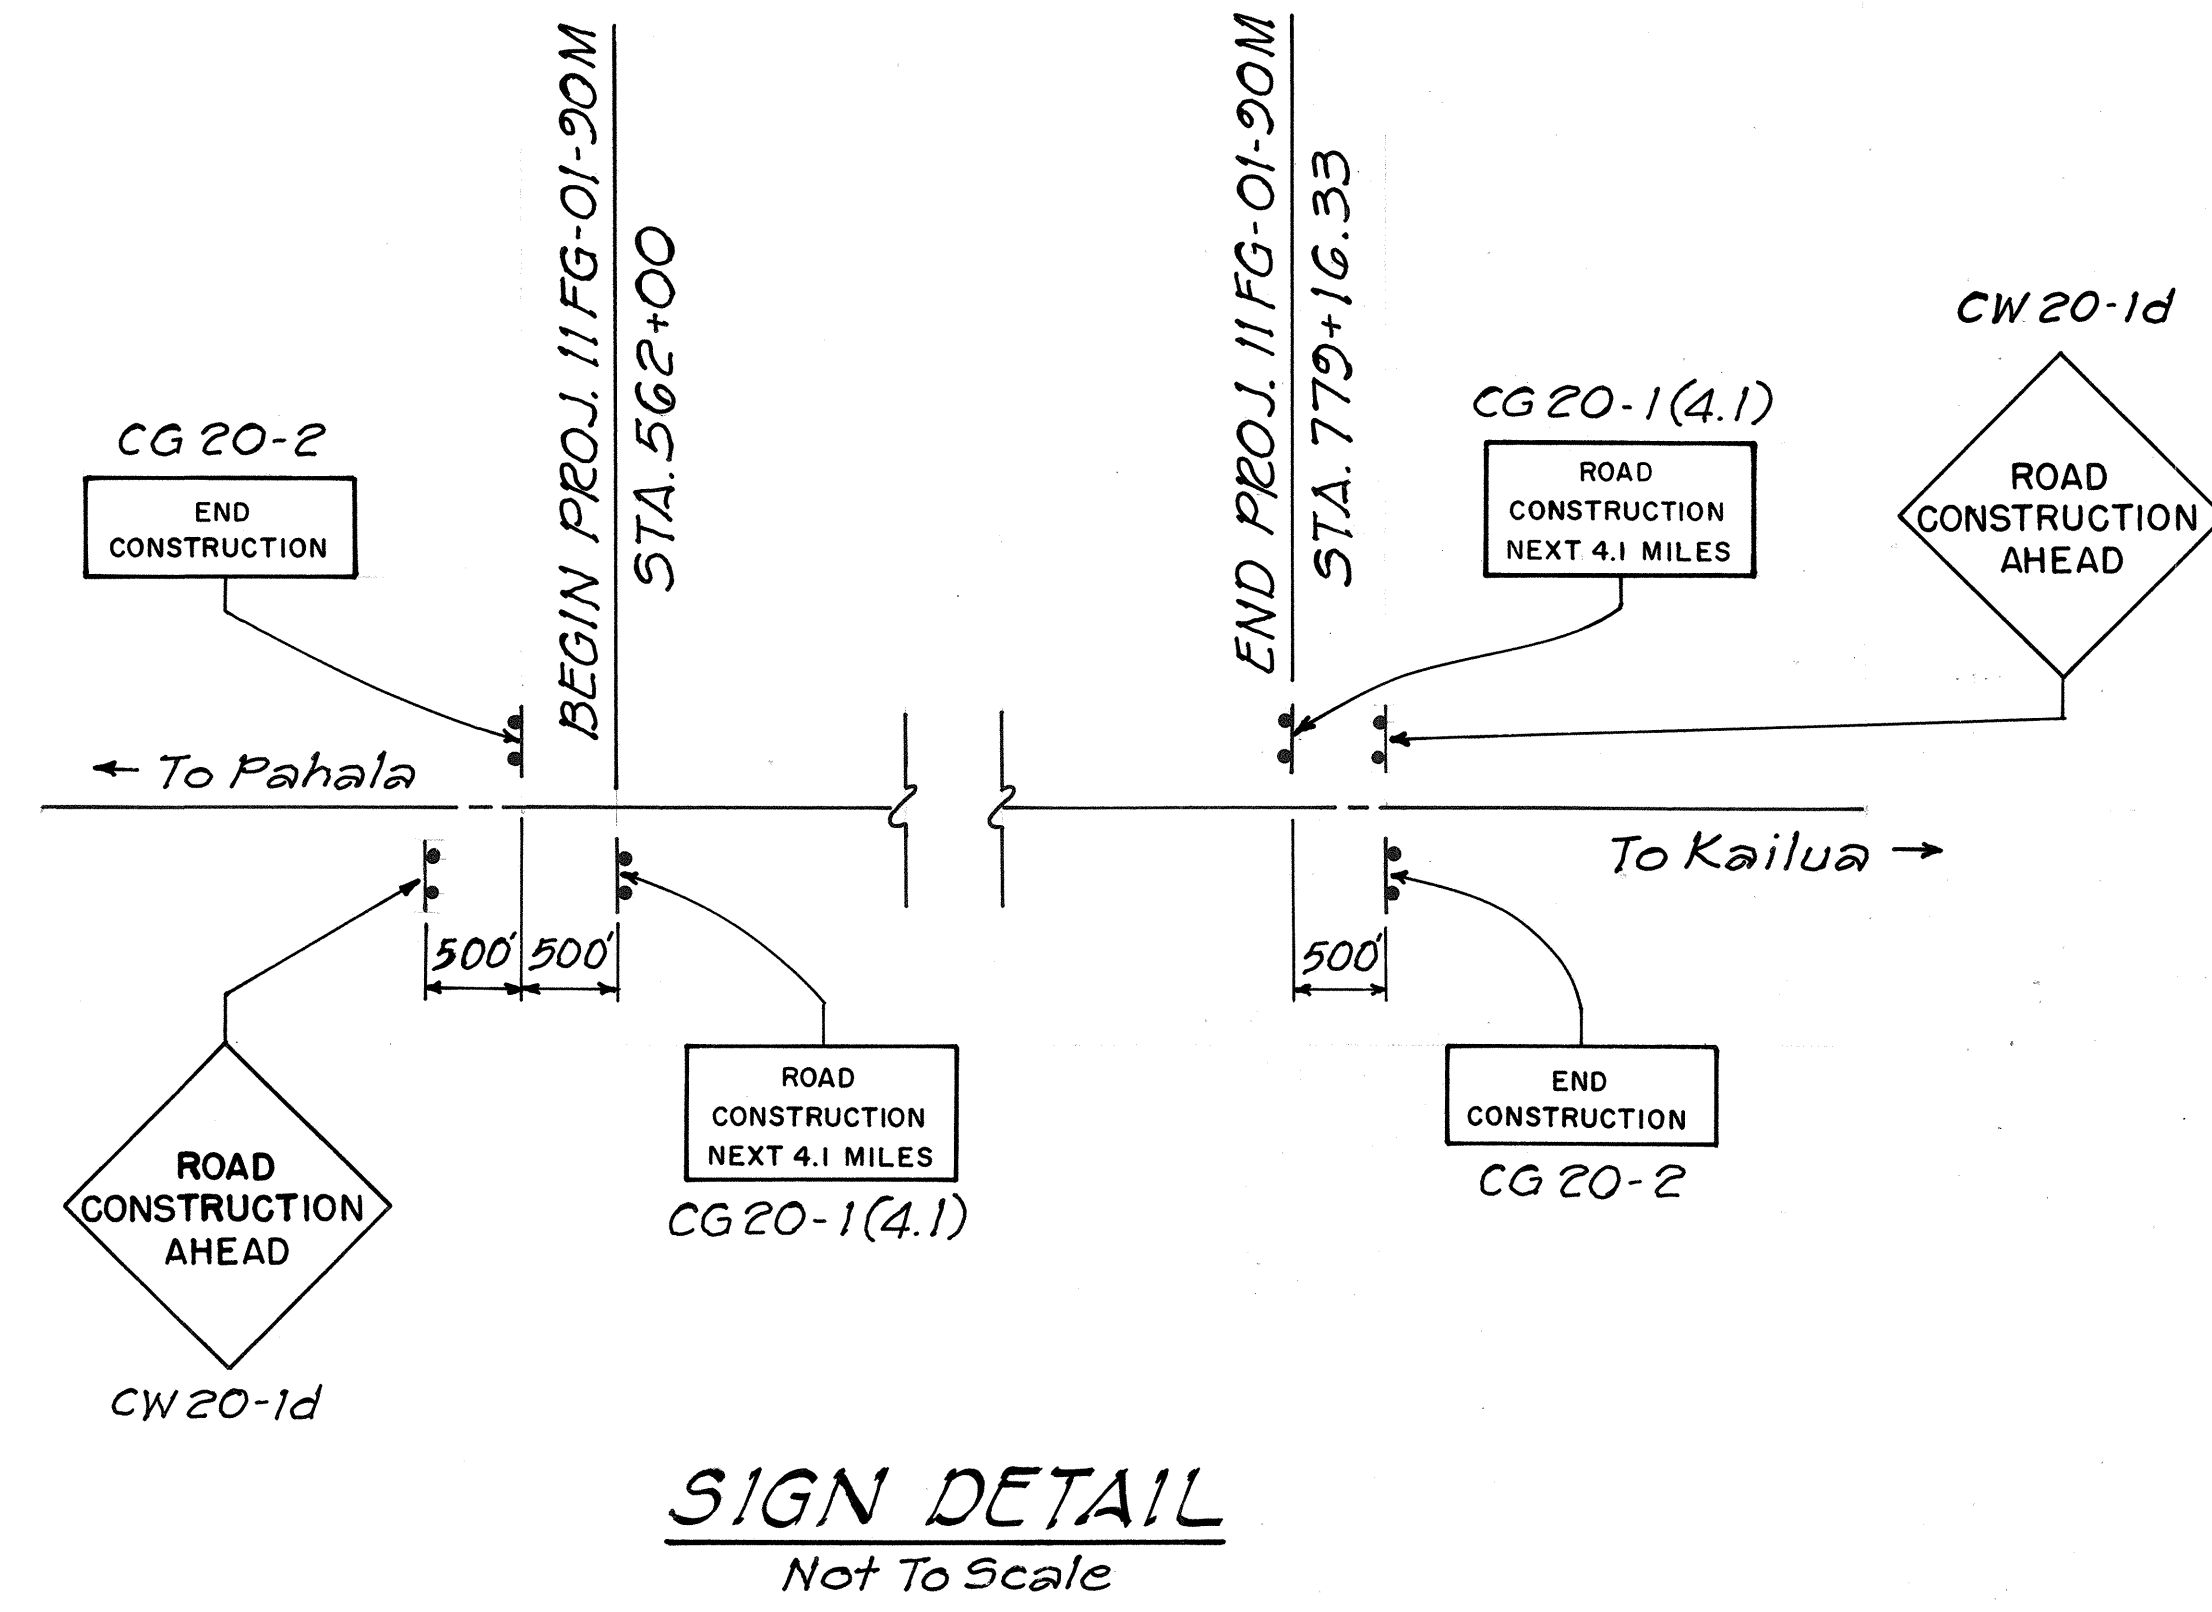


CONSTRUCTION SIGN SCHEDULE		
Exist. PROJ. No.	STATION	ITEM No. 621.7100
FAP 18-C(1)	552+00 - Rt.	CW 20-1d
	557+00 - Lt.	CG 20-2
	562+00 - Rt.	CG 20-1(4.1)
FAGH 18-D(1)	779+16.33 - Lt.	CG 20-1(4.1)
	784+16.33 - Rt.	CG 20-2
	784+16.33 - Lt.	CW 20-1d
TOTAL		6 - Each

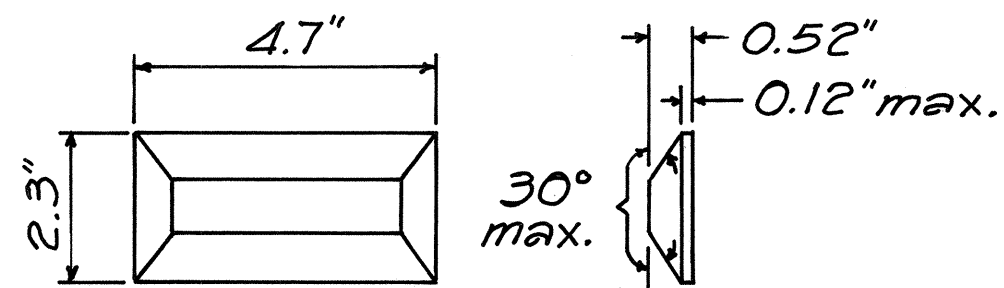

"L" SERIES PAVEMENT MARKER DETAIL
Not To Scale

TYPE "CL" : Red-Clear Reflective Marker
TYPE "DL" : Two-Way Yellow Reflective Marker
TYPE "HL" : One-Way Yellow Reflective Marker

- NOTES:**
- Layout of Pavement Markers shall be done by the Contractor and Approved by the Engineer prior to any Installation work.
 - Pavement Areas to be Striped shall be Broomed Off by the Contractor prior to Striping by the State.
 - Details of Type "C", Type "D" and Type "H" Markers on Standard Plan Nos. TE-30, TE-31 and TE-32 shall be Deleted and Replaced with Details of Type "CL", Type "DL" and Type "HL" Markers as shown on this sheet. All References to Type "C", Type "D" and Type "H" Markers in the Plans shall mean Type "CL", Type "DL" and Type "HL" Markers.
 - Final Locations of all Signs shall be Approved by the Engineer prior to any Installation work.
 - Contractor's attention is directed to the "Typical Edge of Pavement Markings" detail. Type "CL" pavement markers shall be installed along the white edge of pavement stripe.

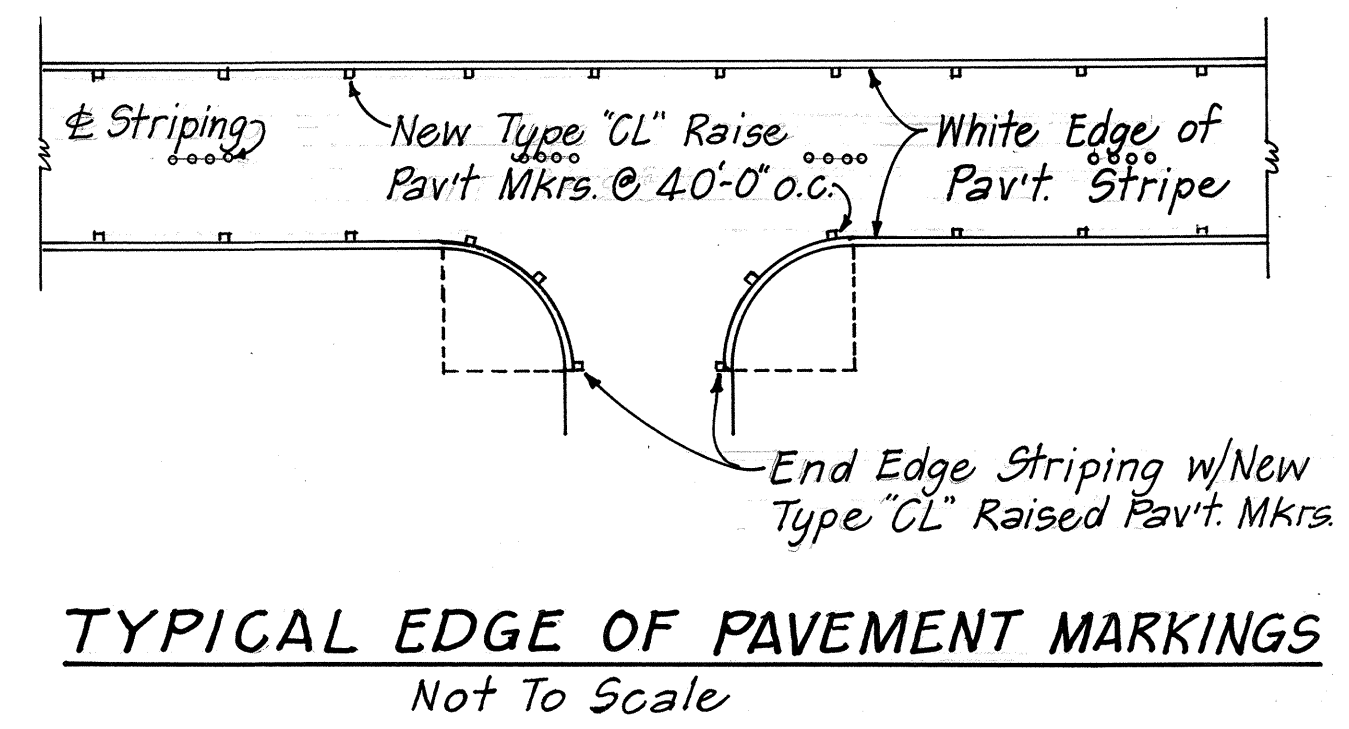

STATE OF HAWAII
DEPARTMENT OF TRANSPORTATION
HIGHWAYS DIVISION

**CONSTRUCTION SIGN DETAIL,
SIGN & MISC. SCHEDULES**

HAWAII BELT ROAD RESURFACING
NINOLE TO HONUAPAO
PROJ. No. 11FG-01-20M
Scale: As Noted Date: Sept. 1989
SHEET No. 1 OF 1 SHEETS

DATE _____
SURVEY PLOTTED BY _____
DRAWN BY _____
DESIGNED BY _____
CHECKED BY _____
ORIGINAL PLAN _____
NOTE BOOK _____
No. _____