


ORIGINAL SURVEY	SURVEYED BY	DATE
NOTE BOOK	J.	AUG. '86
PLOTTED		
TEMPLATE		
AREAS		
AREAS CHECKED		
NO. 1335-58		

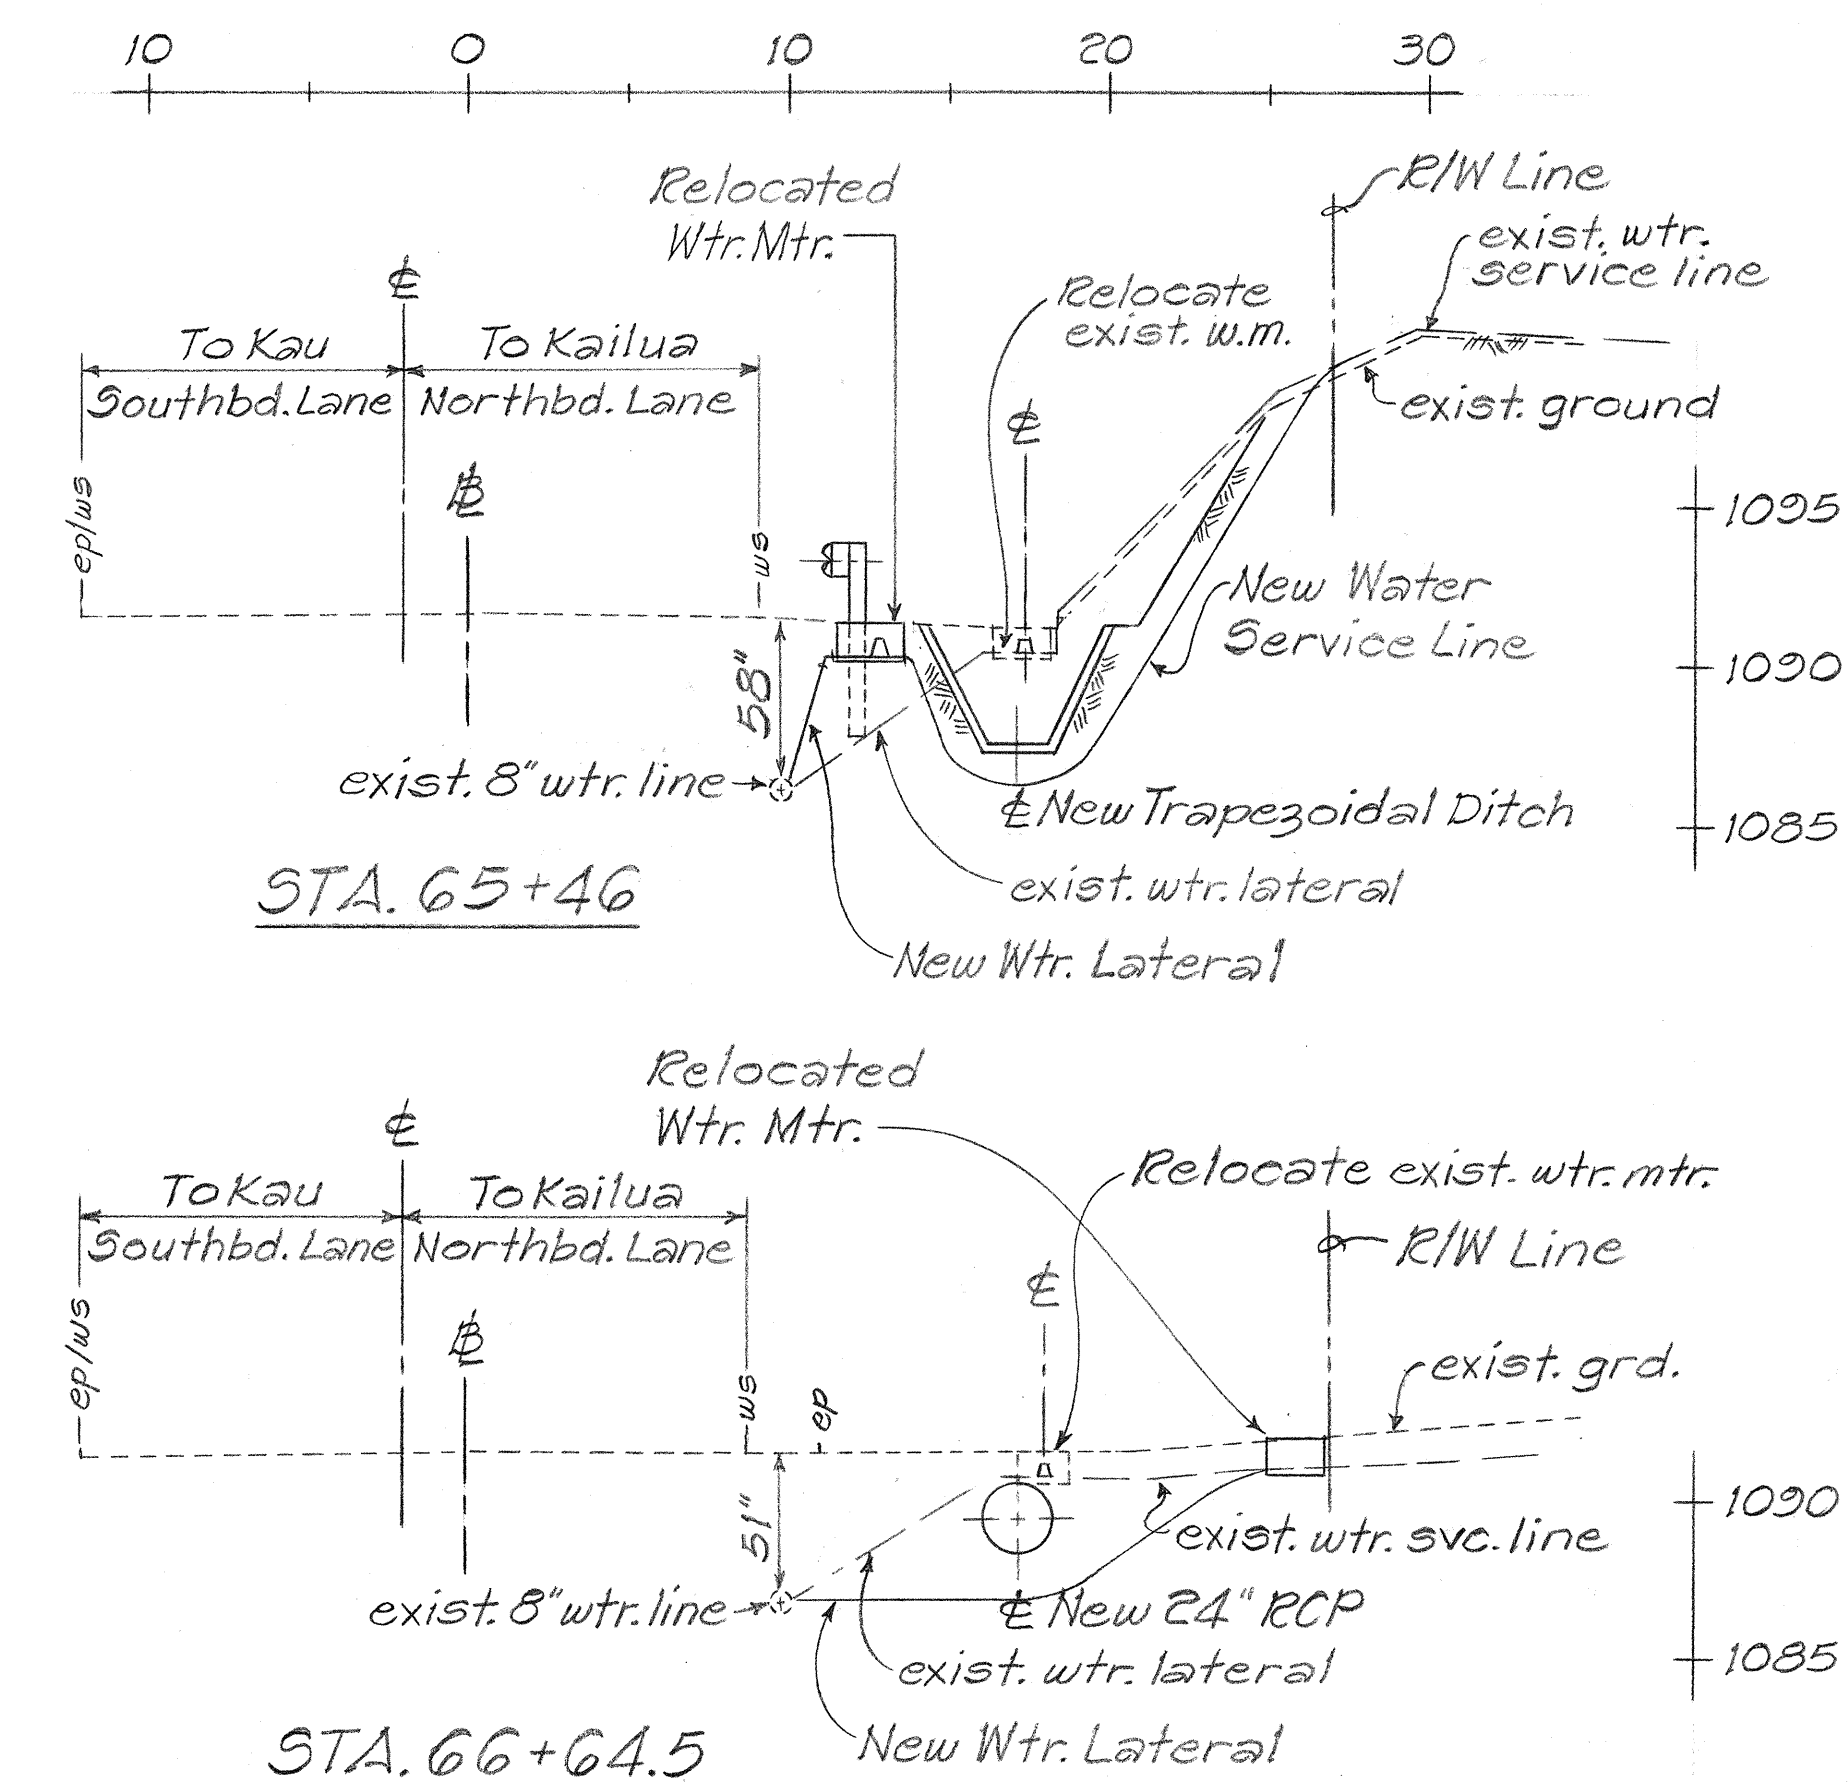

PROFILE
EXISTING WATER METER RELOCATION
AT & STA. 65+46 & STA. 66+64.5 RT.

100