




FED. ROAD DIST. NO.	STATE	PROJ. NO.	FISCAL YEAR	SHEET NO.	TOTAL SHEETS
HAWAII	HAW.	11BC-01-90	1989	27	36

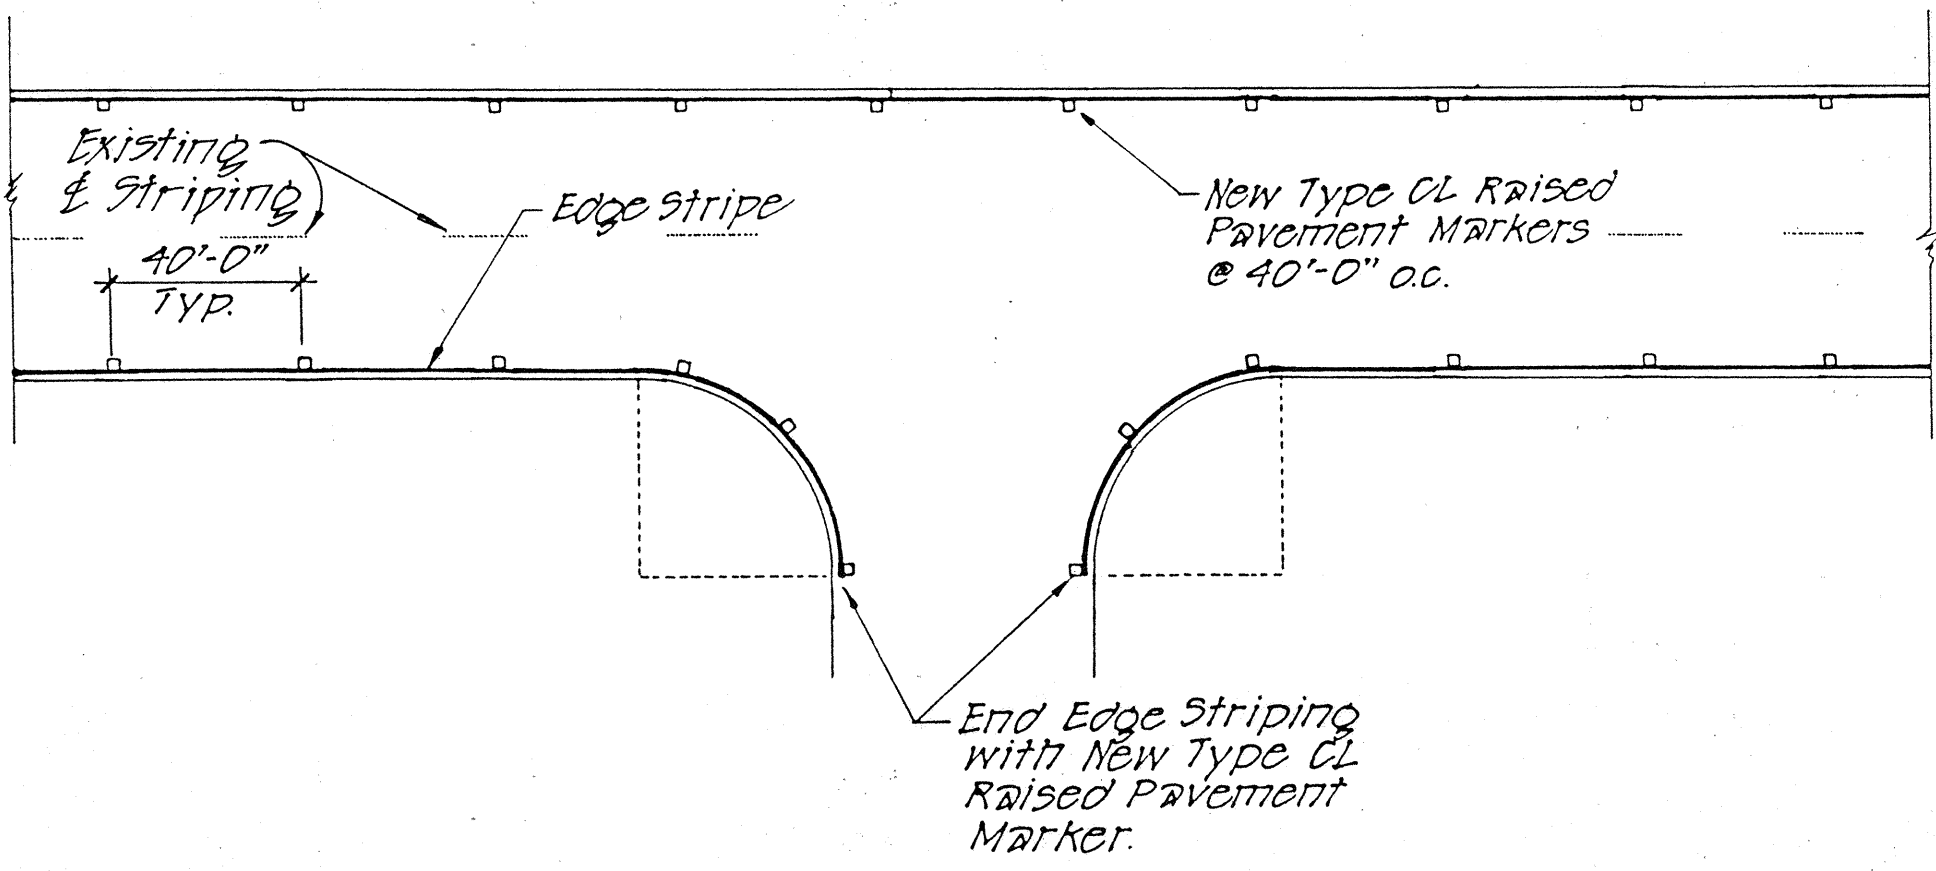


TYPICAL INTERSECTION STRIPING
Not to Scale

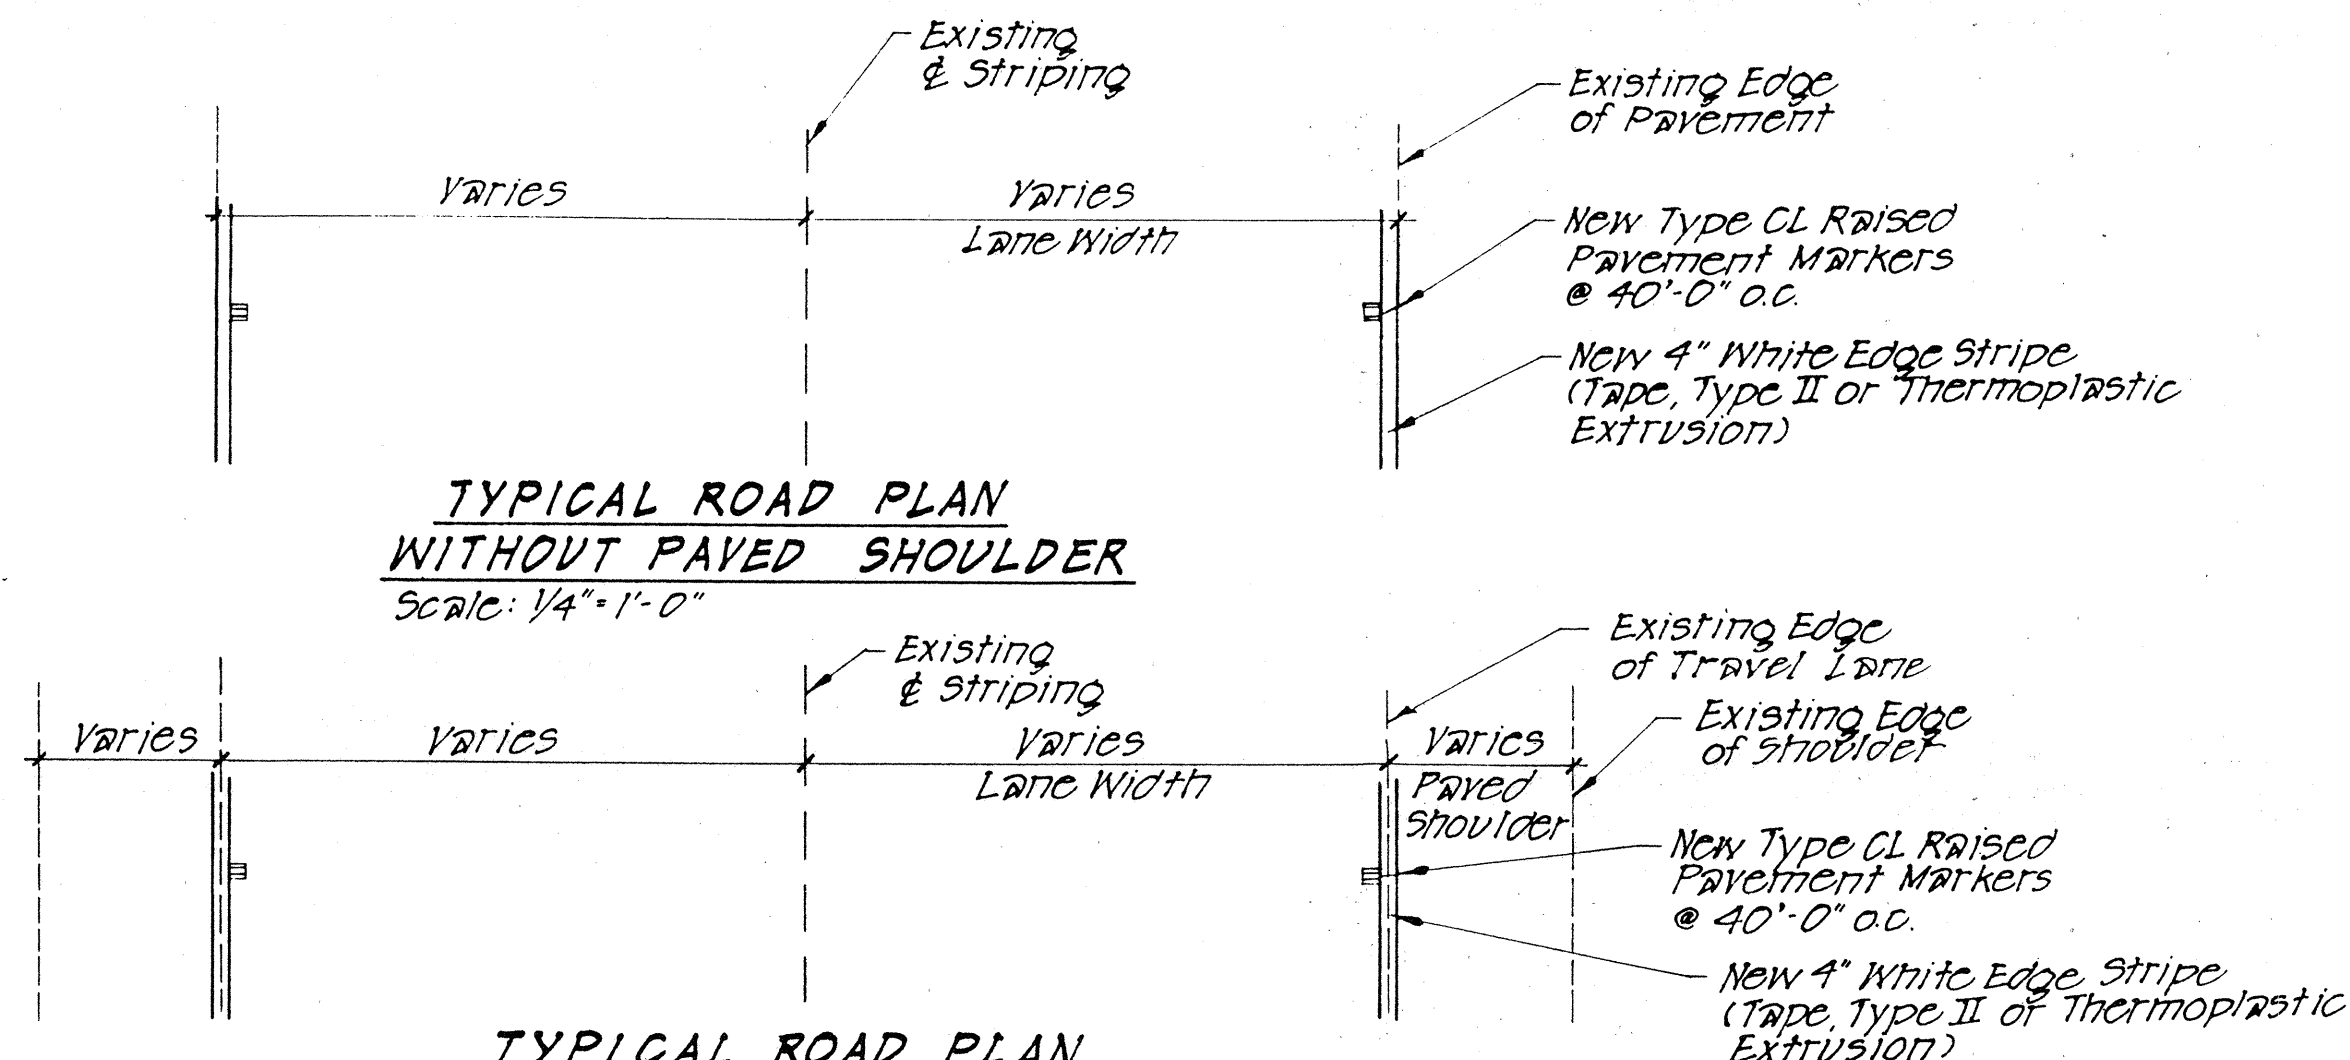

TYPICAL ROAD PLAN WITHOUT PAVED SHOULDER
Scale: 1/4"=1'-0"

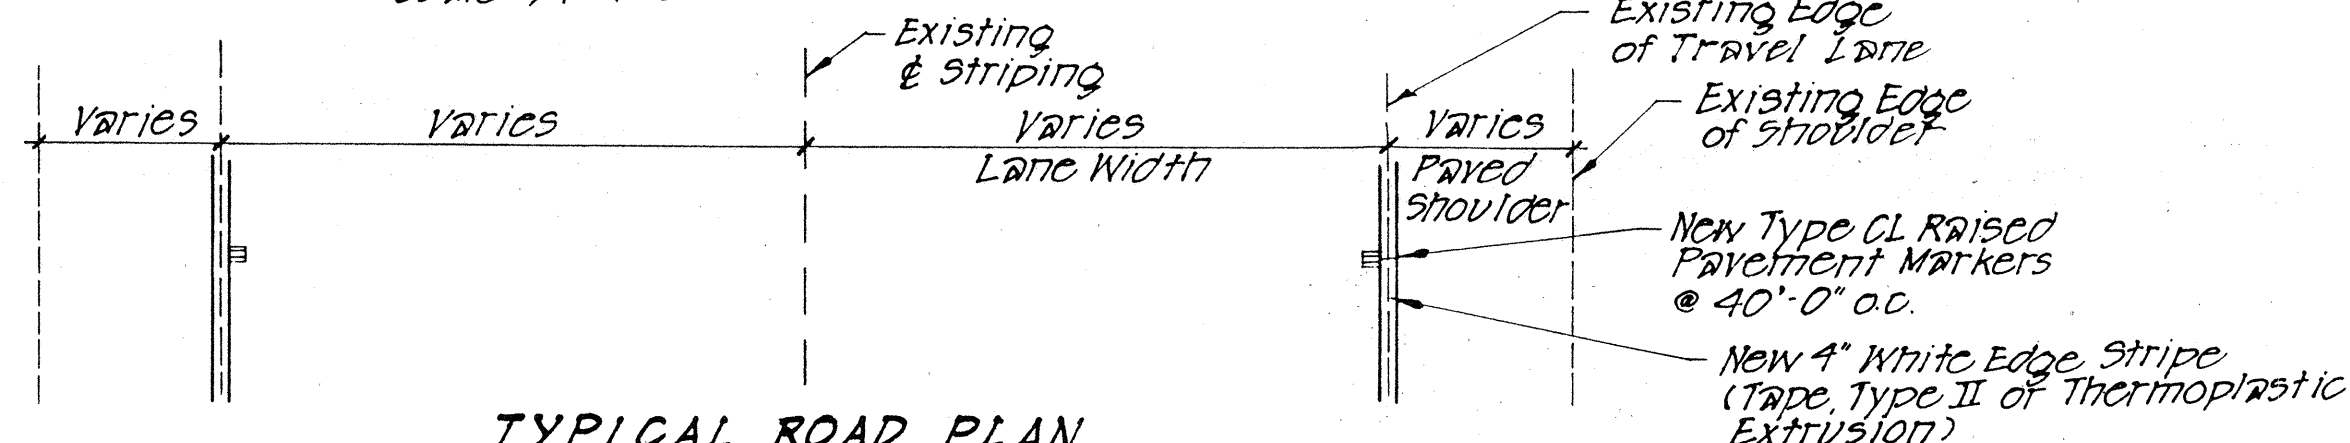


TYPICAL ROAD PLAN WITH PAVED SHOULDER
Scale: 1/4"=1'-0"

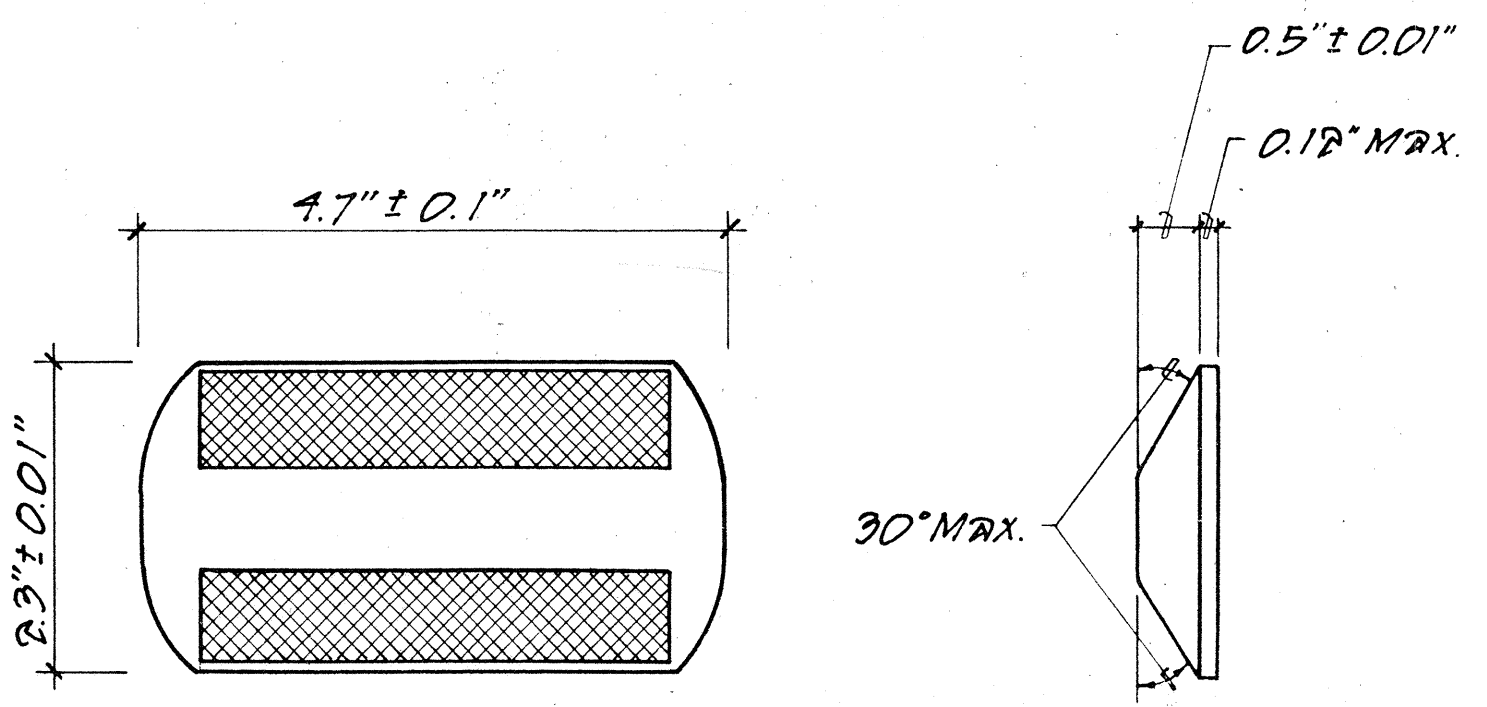

TYPE CL RED-CLEAR REFLECTIVE MARKER
Not to Scale

SURVEY PLOTTED BY	DATE
DESIGNED BY	
TRACED BY	
NOTE BOOK	
QUANTITIES BY	
CHECKED BY	
NO.	

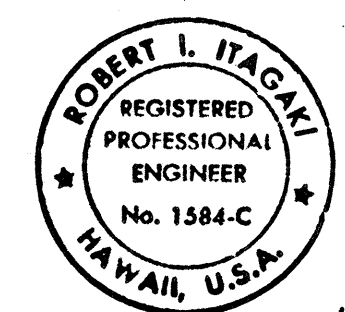

THIS WORK WAS PREPARED BY
ME OR UNDER MY SUPERVISION

STATE OF HAWAII
DEPARTMENT OF TRANSPORTATION
HIGHWAYS DIVISION
SITE 9
EDGE OF TRAVEL LANE MARKING PLAN

HAWAII BELT ROAD
SPOT IMPROVEMENTS
PAPA TO HONAUNAU - UNIT I
PROJECT NO. IIBC-01-90