



FED. ROAD DIST. NO.	STATE	PROJ. NO.	FISCAL YEAR	SHEET NO.	TOTAL SHEETS
HAWAII	HAW.	11A-01-22M	1992	4	12

E & REFERENCE SURVEY MONUMENT SCHEDULE				
Exist. PROJ.No.	STATION	ADJUST EXIST. (Item No. G130110)	Offset (FT.)	EXIST. DEPTH(FT.)
F-011-1(4)	P.I. 0+25	1	20.0 Rt.	0.14
	P.C. 3+71.13	1	0.0	0.10
	P.T. 9+00.02	1	0.0	0.12
	P.C. 12+49.40	1	0.0	0.08
	P.T. 24+86.07	1	0.0	0.12
	P.C. 29+45.80	1	0.0	0.07
	P.T. 37+15.80	1	0.0	0.10
	P.O.T. 65+00.00	1	0.3 Lt.	0.06
	P.C. 69+29.50	1	0.0	0.05
	P.T. 80+72.83	1	0.0	0.10
	100+76	1	0.3 Rt.	0.07
	P.C. 101+37.65	1	0.2 Rt.	0.04
	P.T. 110+54.87	1	0.3 Rt.	0.16
TOTAL		13 Each		

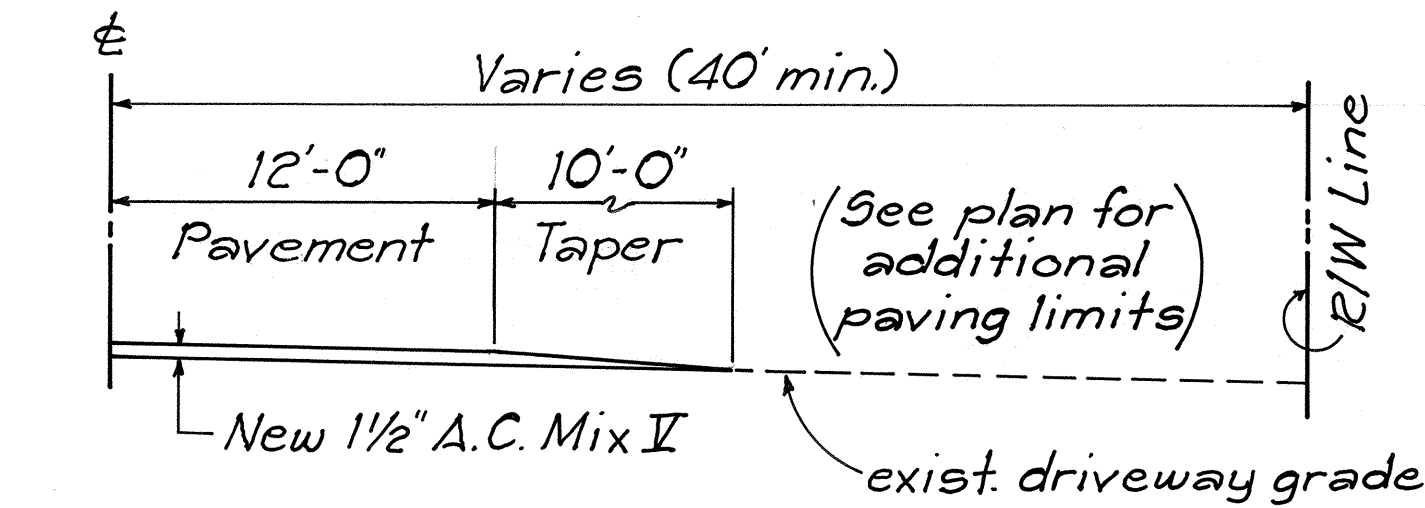

TYPICAL DRIVEWAY CONNECTION
Not To Scale

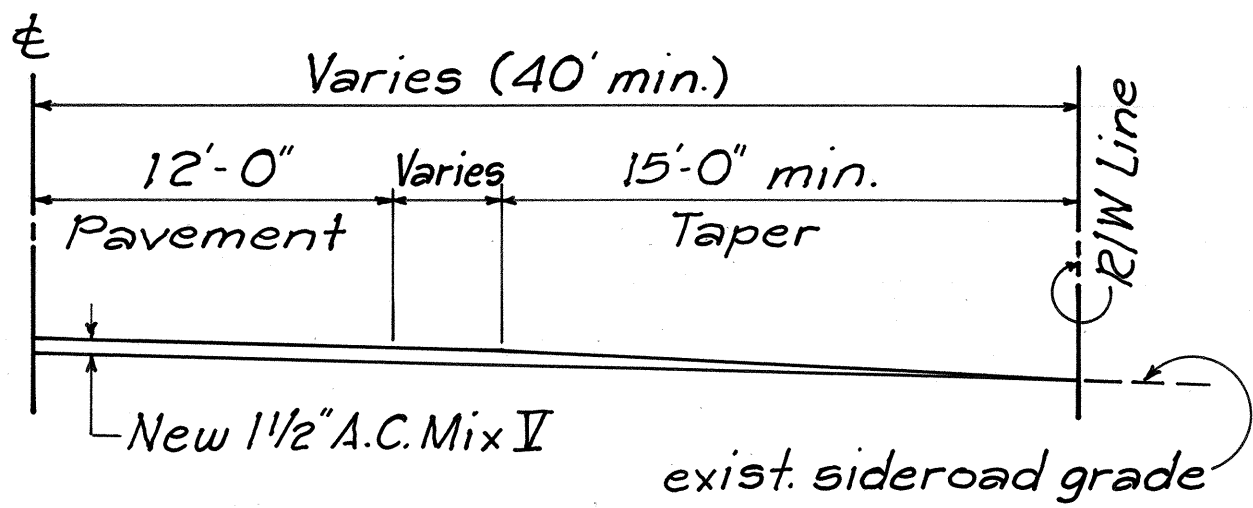

TYPICAL SIDEROAD CONNECTION
Not To Scale

GENERAL NOTES:

1. This project consists of reconstructing shoulders and weakened pavement areas; leveling and resurfacing the existing pavement and shoulders; adjusting reference survey monuments; replacing and installing signs and reflector markers and installing pavement striping, markings and markers.
2. Existing Thermoplastic Extrusion Pavement Markings and Preformed Pavement Marking Tape shall be removed prior to resurfacing. Removal shall be by sandblasting, grinding or other method approved by the Engineer. Payment shall be incidental to Item No. 401.0500 - Asphalt Concrete Pavement, Mix No. V.
3. Asphalt concrete for leveling shall be paid for under Item No. 401.0500 - Asphalt Concrete Pavement, Mix No. V.
4. Smooth and easy riding connections shall be constructed at the beginning and ending of project and at the ending of daily work.
5. Contractor's attention is directed to Section 401.03 of the Special Provisions. All longitudinal and transverse tapers within the traveled way shall be removed prior to commencing and continuing of paving operations.
6. All lanes shall be opened to traffic during morning peak hours from 6:00 a.m. to 8:00 a.m. and during afternoon peak hours from 3:30 p.m. to 5:30 p.m. and during off-work hours or as directed by the Engineer. Only one lane of the highway shall be closed during work hours.
7. Connector Roads at Sta. 65+00-Rt. and Sta. 100+76-Rt. shall be resurfaced with A.C. Mix IV.
8. Initial preparation of shoulder areas shall be done by the State. Contractor shall be responsible for finish rolling and maintaining the shoulders thereafter. This work shall be considered incidental to Item No. 401.0500, Asphalt Concrete Pavement, Mix No. V.

STATE OF HAWAII
DEPARTMENT OF TRANSPORTATION
HIGHWAYS DIVISION

TYPICAL CONNECTIONS
MON. SCHEDULE & GENERAL NOTES

KUAKINI HIGHWAY RESURFACING
HONALO TOWARDS KEAUHOU
PROJECT No. 11A-01-22M

Scale: As Noted Date: July 1991

SHEET No. 1 OF 1 SHEETS

ORIGINAL PLAN	SURVEY PLOTTED BY	DATE
NOTE BOOK	DRAWN BY	
	DESIGNED BY	
	QUANTITIES BY	
	CHECKED BY	