




FED. ROAD DIST. NO.	STATE	PROJ. NO.	FISCAL YEAR	SHEET NO.	TOTAL SHEETS
HAWAII	HAW.	11A-01-92M	1992	3	12

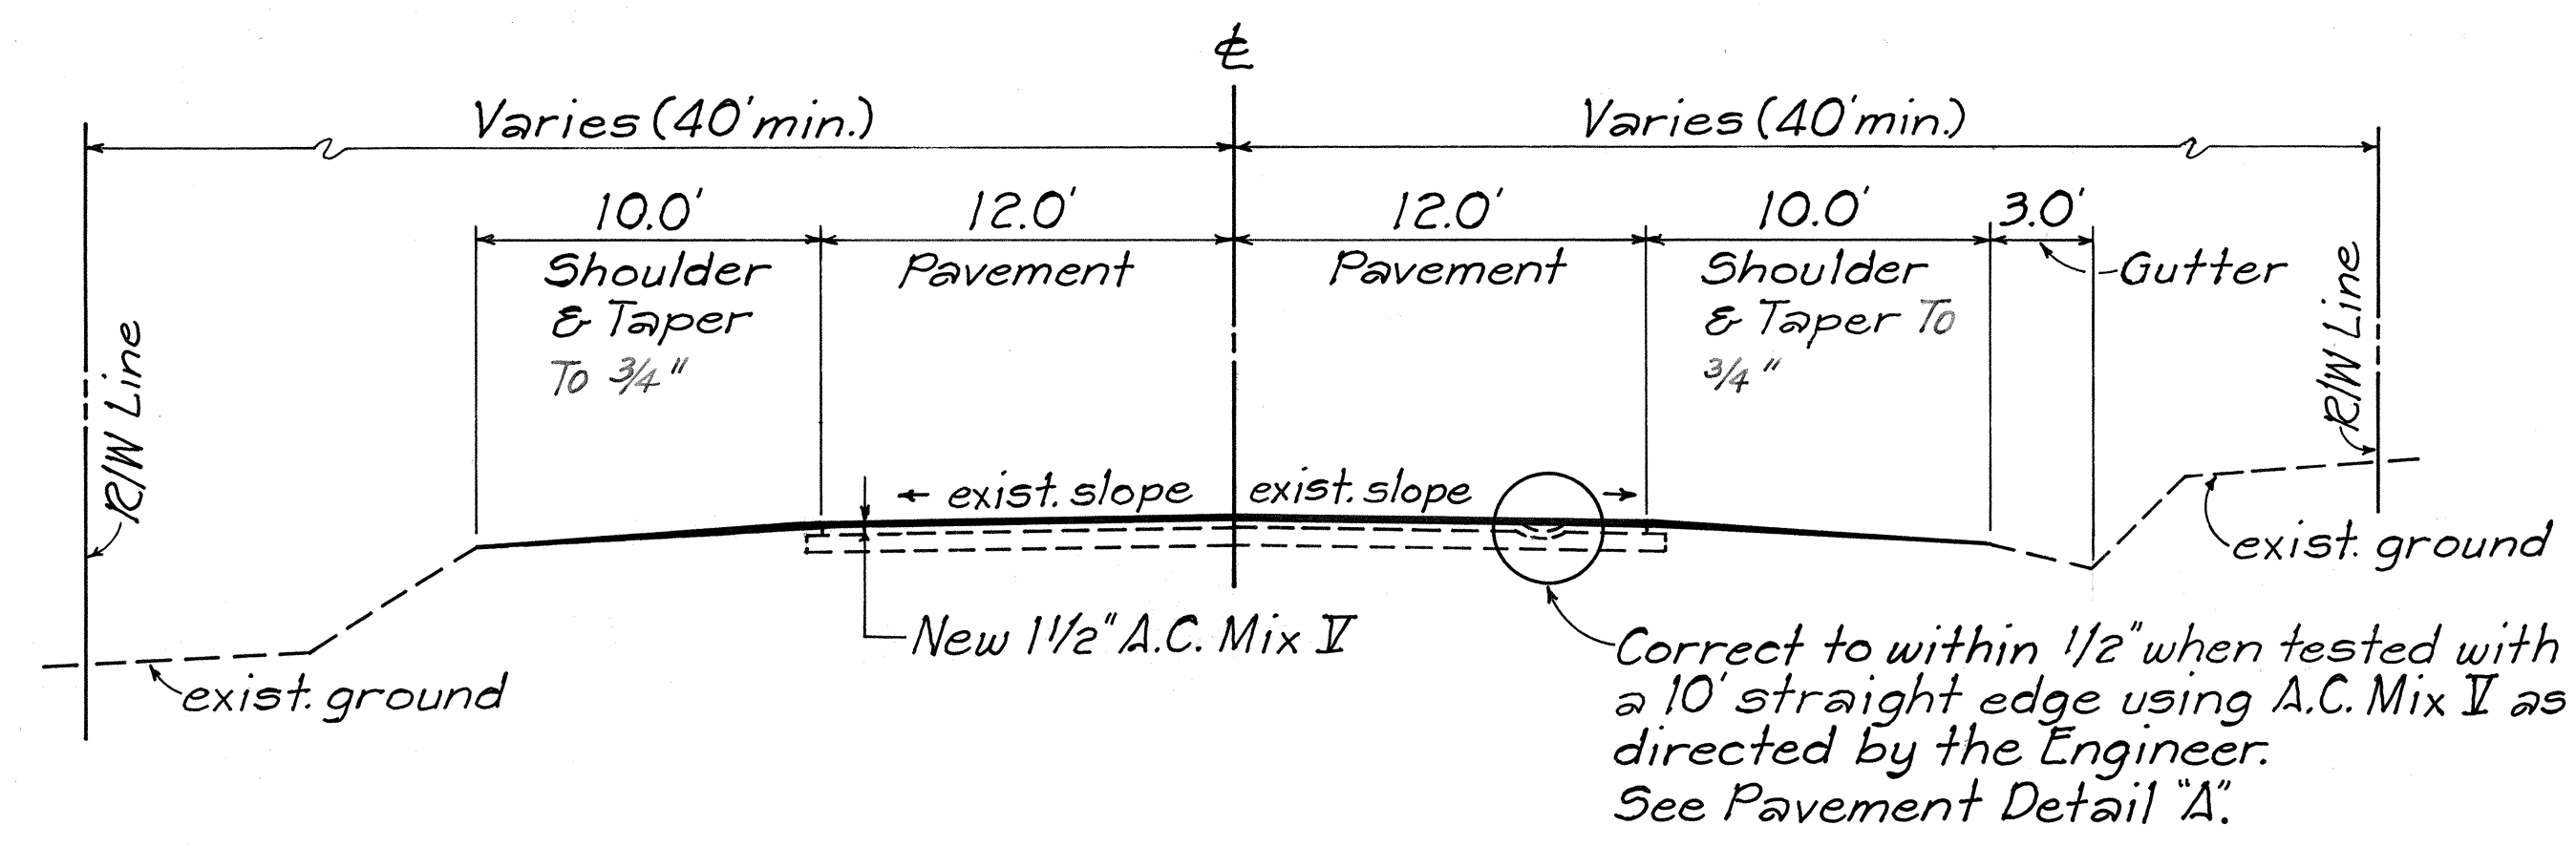


TYPICAL TANGENT SECTION
Not To Scale

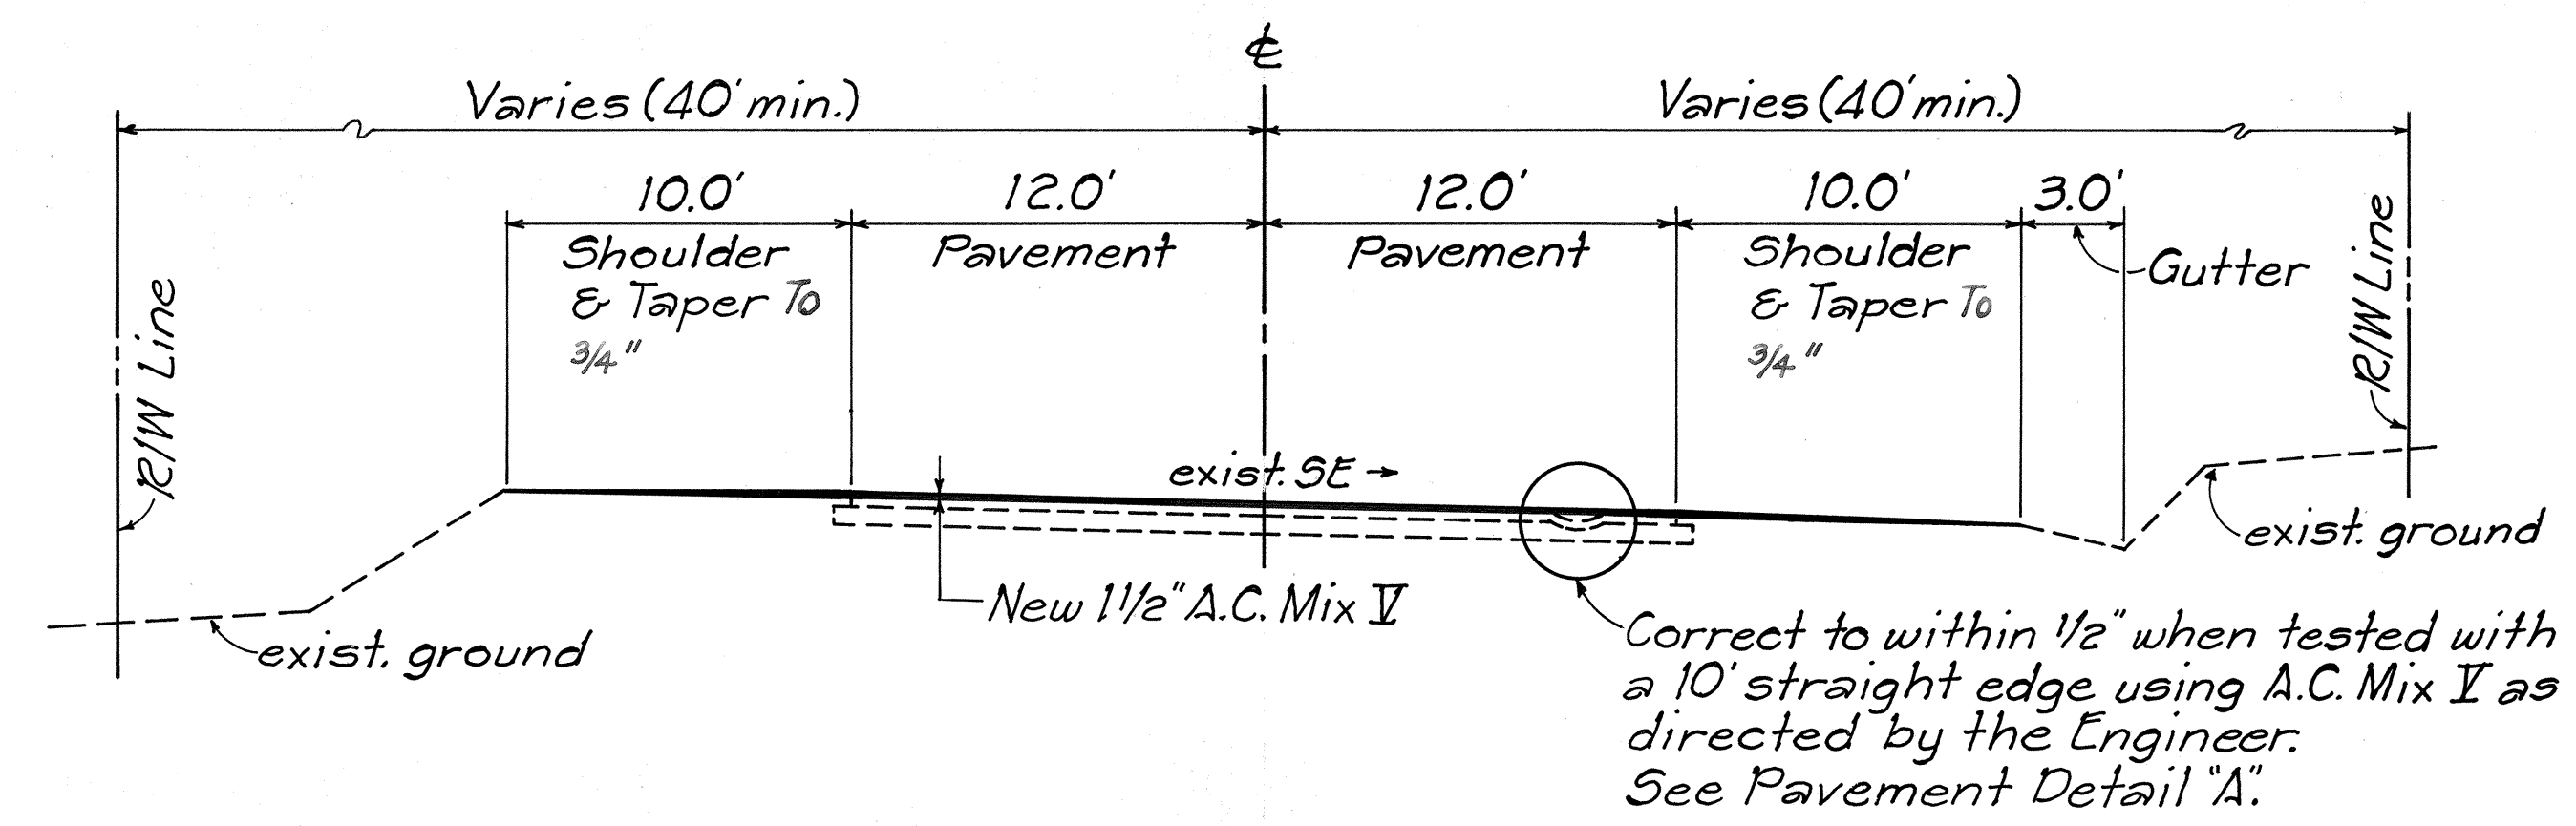


TYPICAL SUPERELEVATED SECTION
Not To Scale

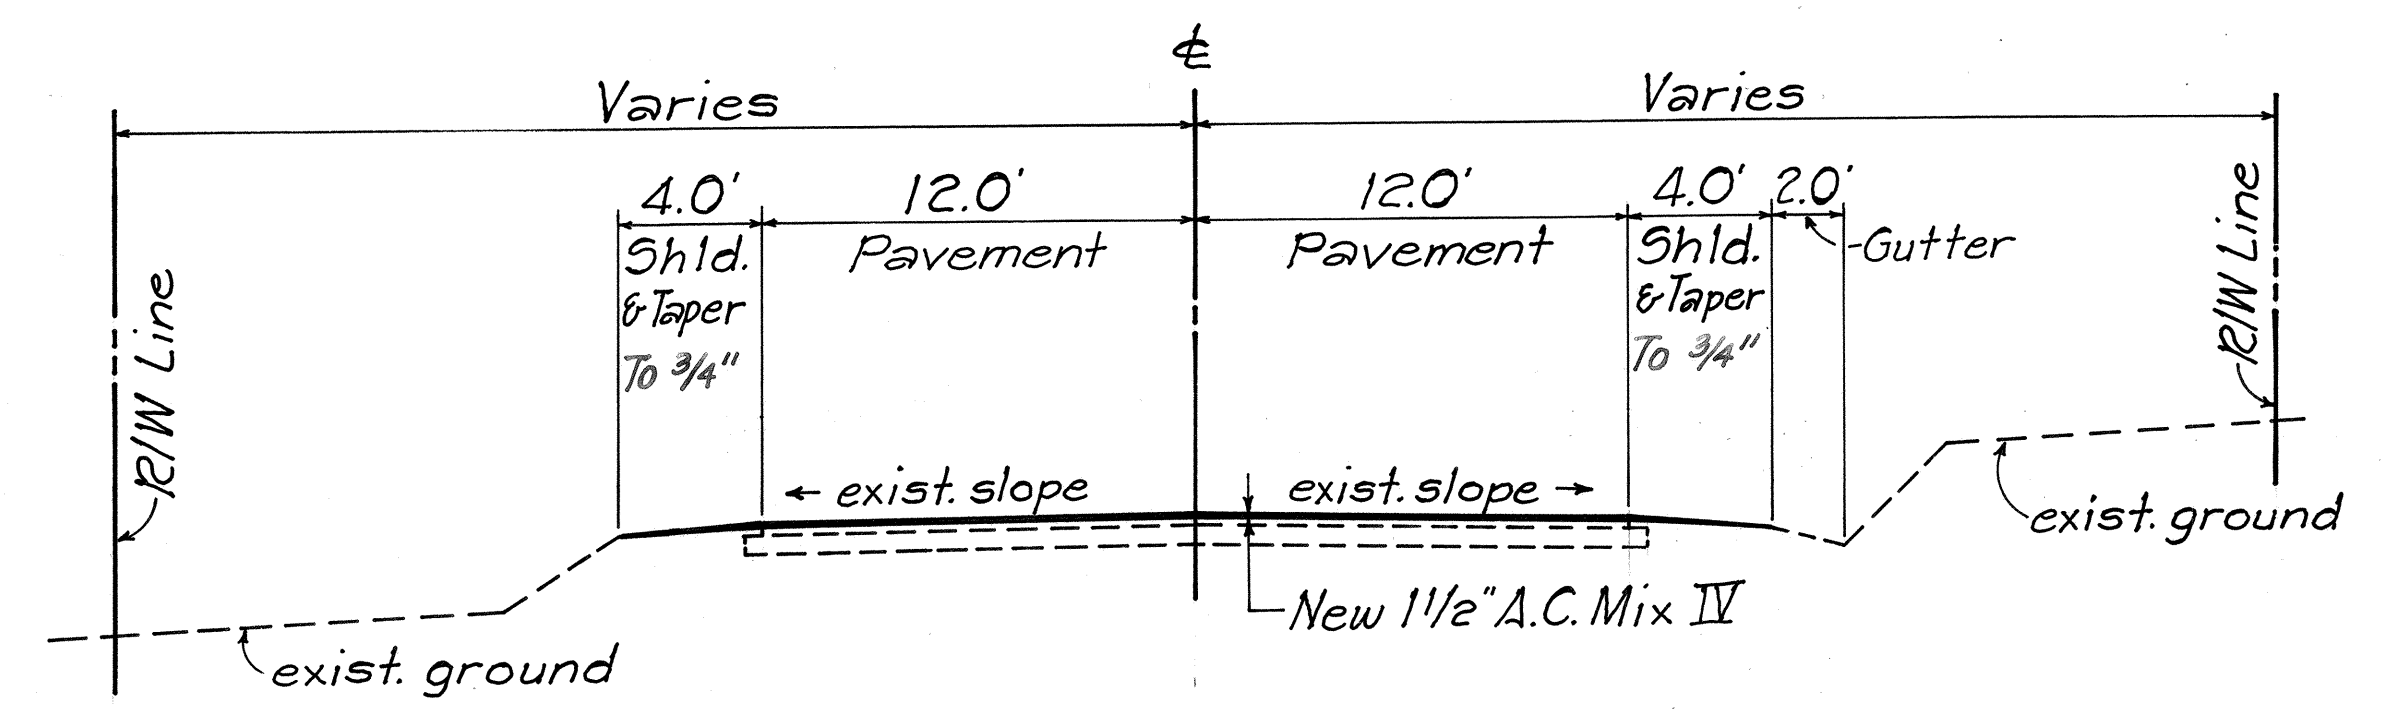


**TYPICAL TANGENT SECTION
AT CONNECTOR ROADS**
Not To Scale

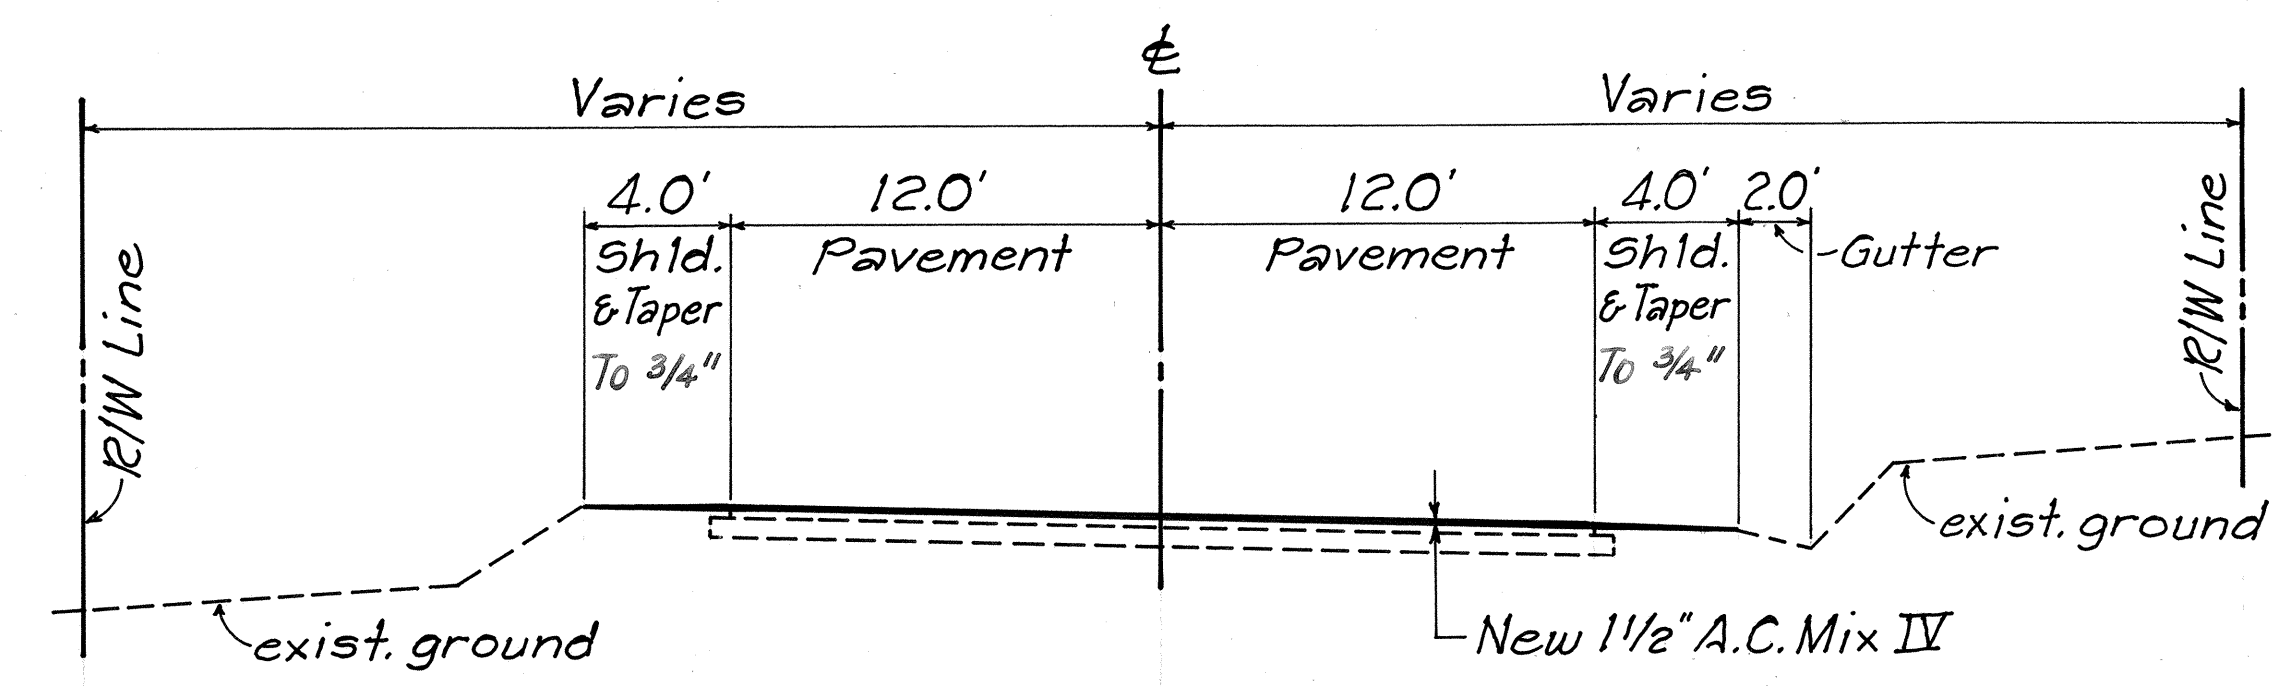

**TYPICAL SUPERELEVATED SECTION
AT CONNECTOR ROADS**
Not To Scale

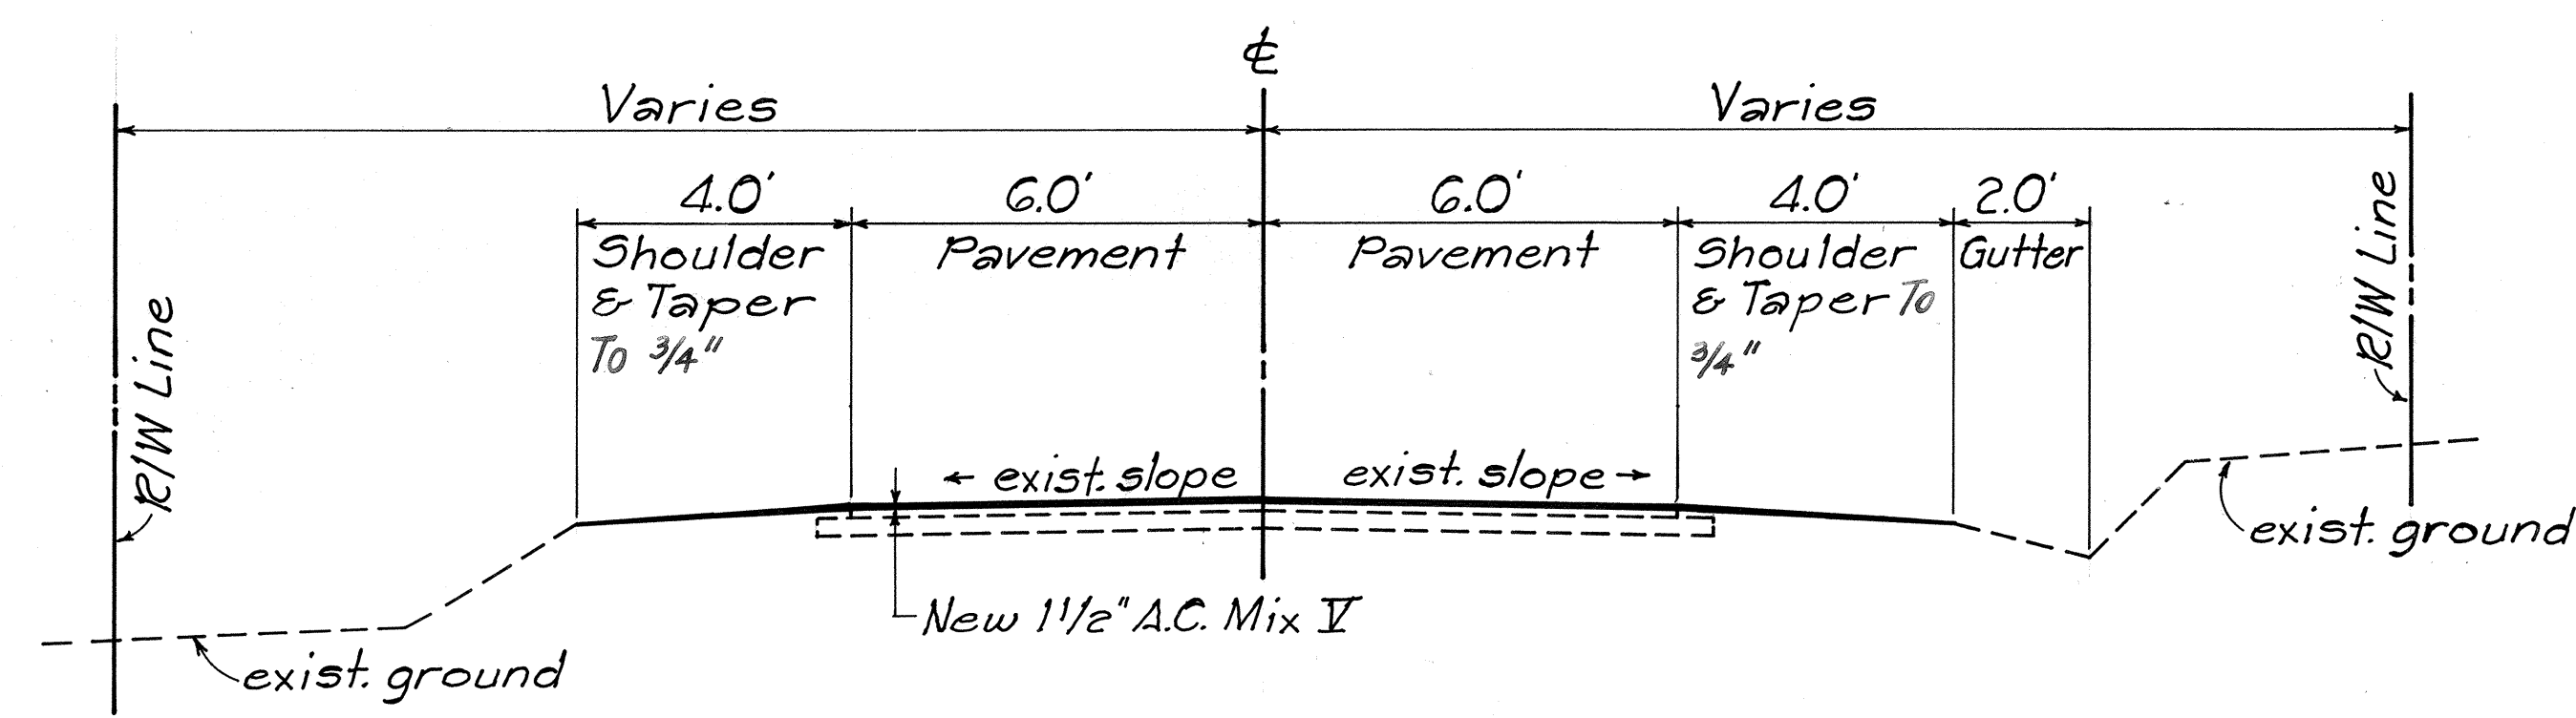

**TYPICAL TANGENT SECTION
AT FRONTAGE ROADS**
Not To Scale

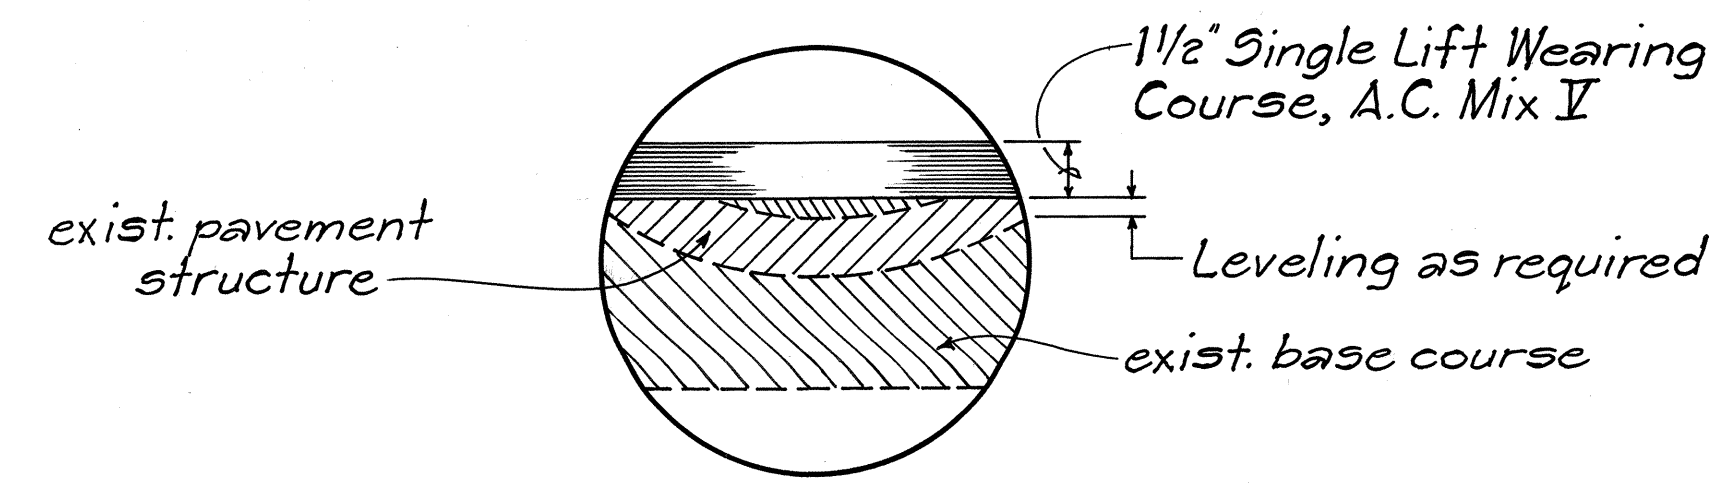

PAVEMENT DETAIL (A)
Not To Scale

STATE OF HAWAII
DEPARTMENT OF TRANSPORTATION
HIGHWAYS DIVISION

TYPICAL SECTIONS & DETAIL

KUAKINI HIGHWAY RESURFACING
HONALO TOWARDS KEAUHOU
PROJECT No. 11A-01-92M

Scale: As Noted Date: July 1991

SHEET No. 1 OF 1 SHEETS

SURVEY PLOTTED BY	DATE
DRAWN BY	
DESIGNED BY	
QUANTITIES BY	
CHECKED BY	

ORIGINAL PLAN

NOTE BOOK No. 1374