



FED. ROAD DIST. NO.	STATE	PROJ. NO.	FISCAL YEAR	SHEET NO.	TOTAL SHEETS
HAWAII	HAW.	11C-01-92M	1992	3	12

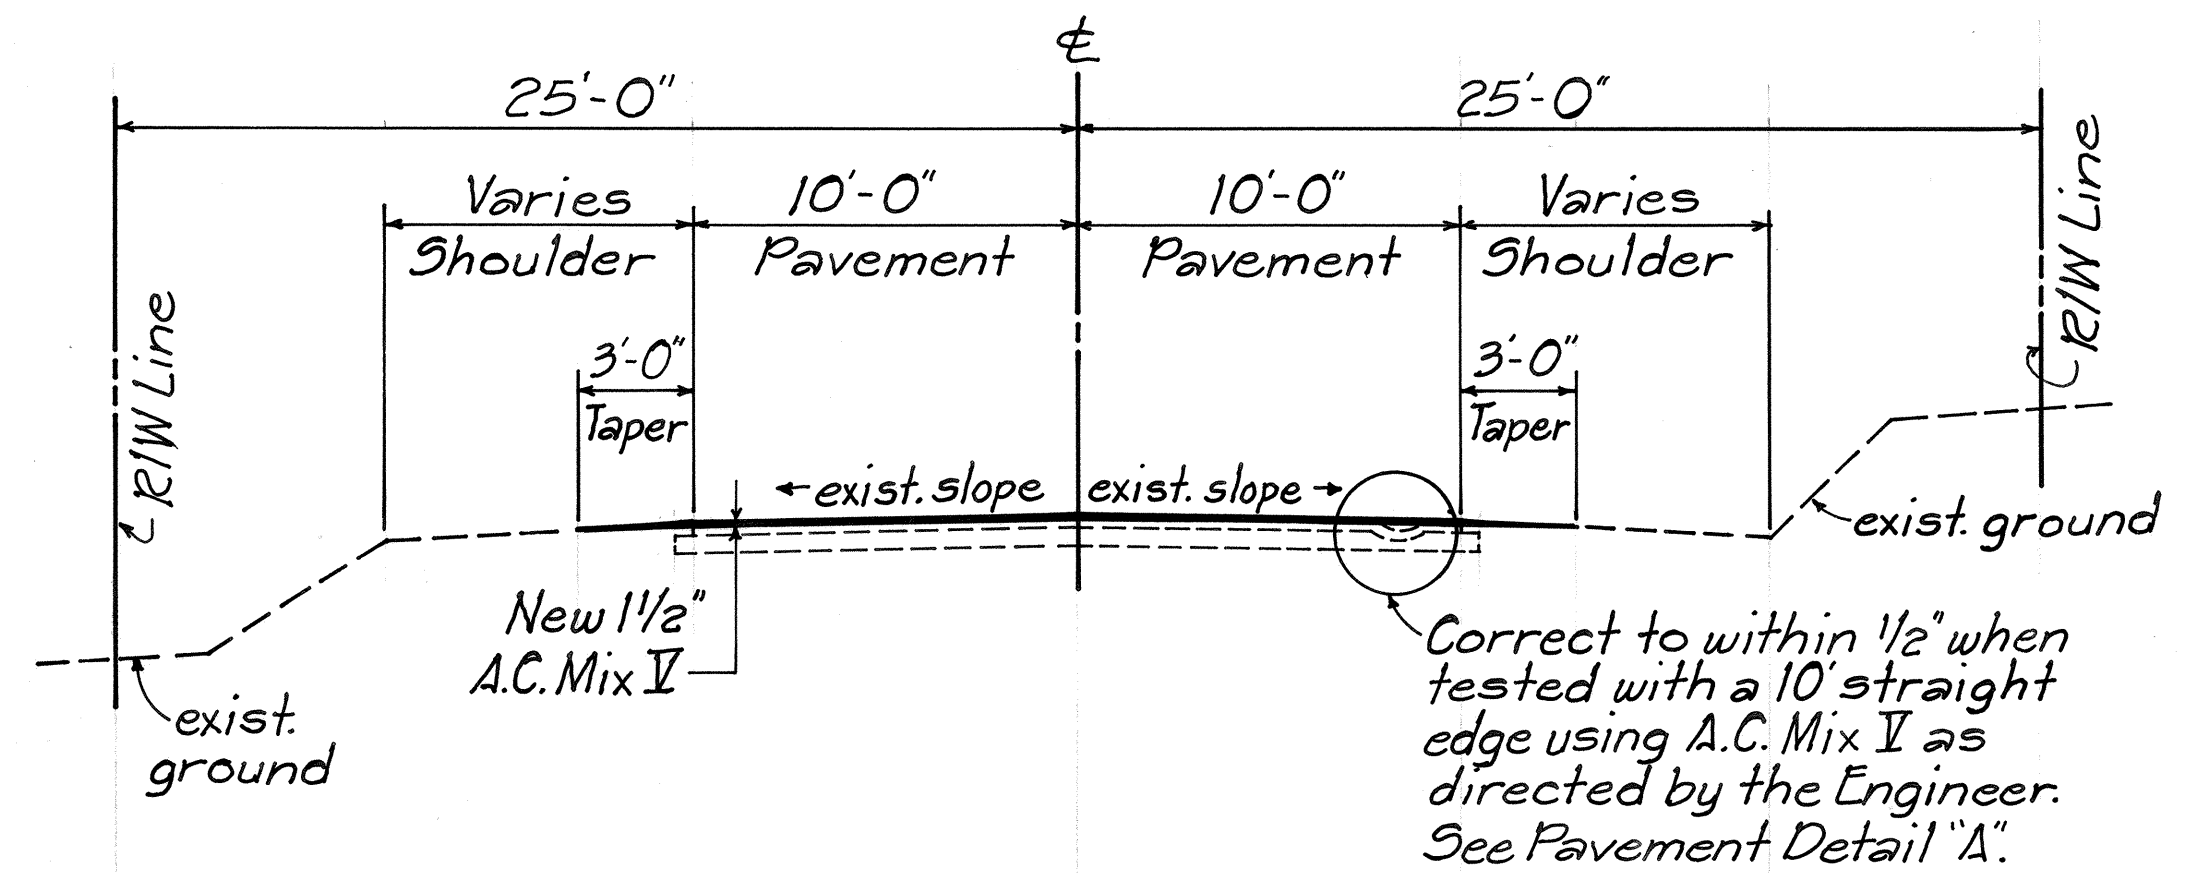


TYPICAL TANGENT SECTION
Not To Scale

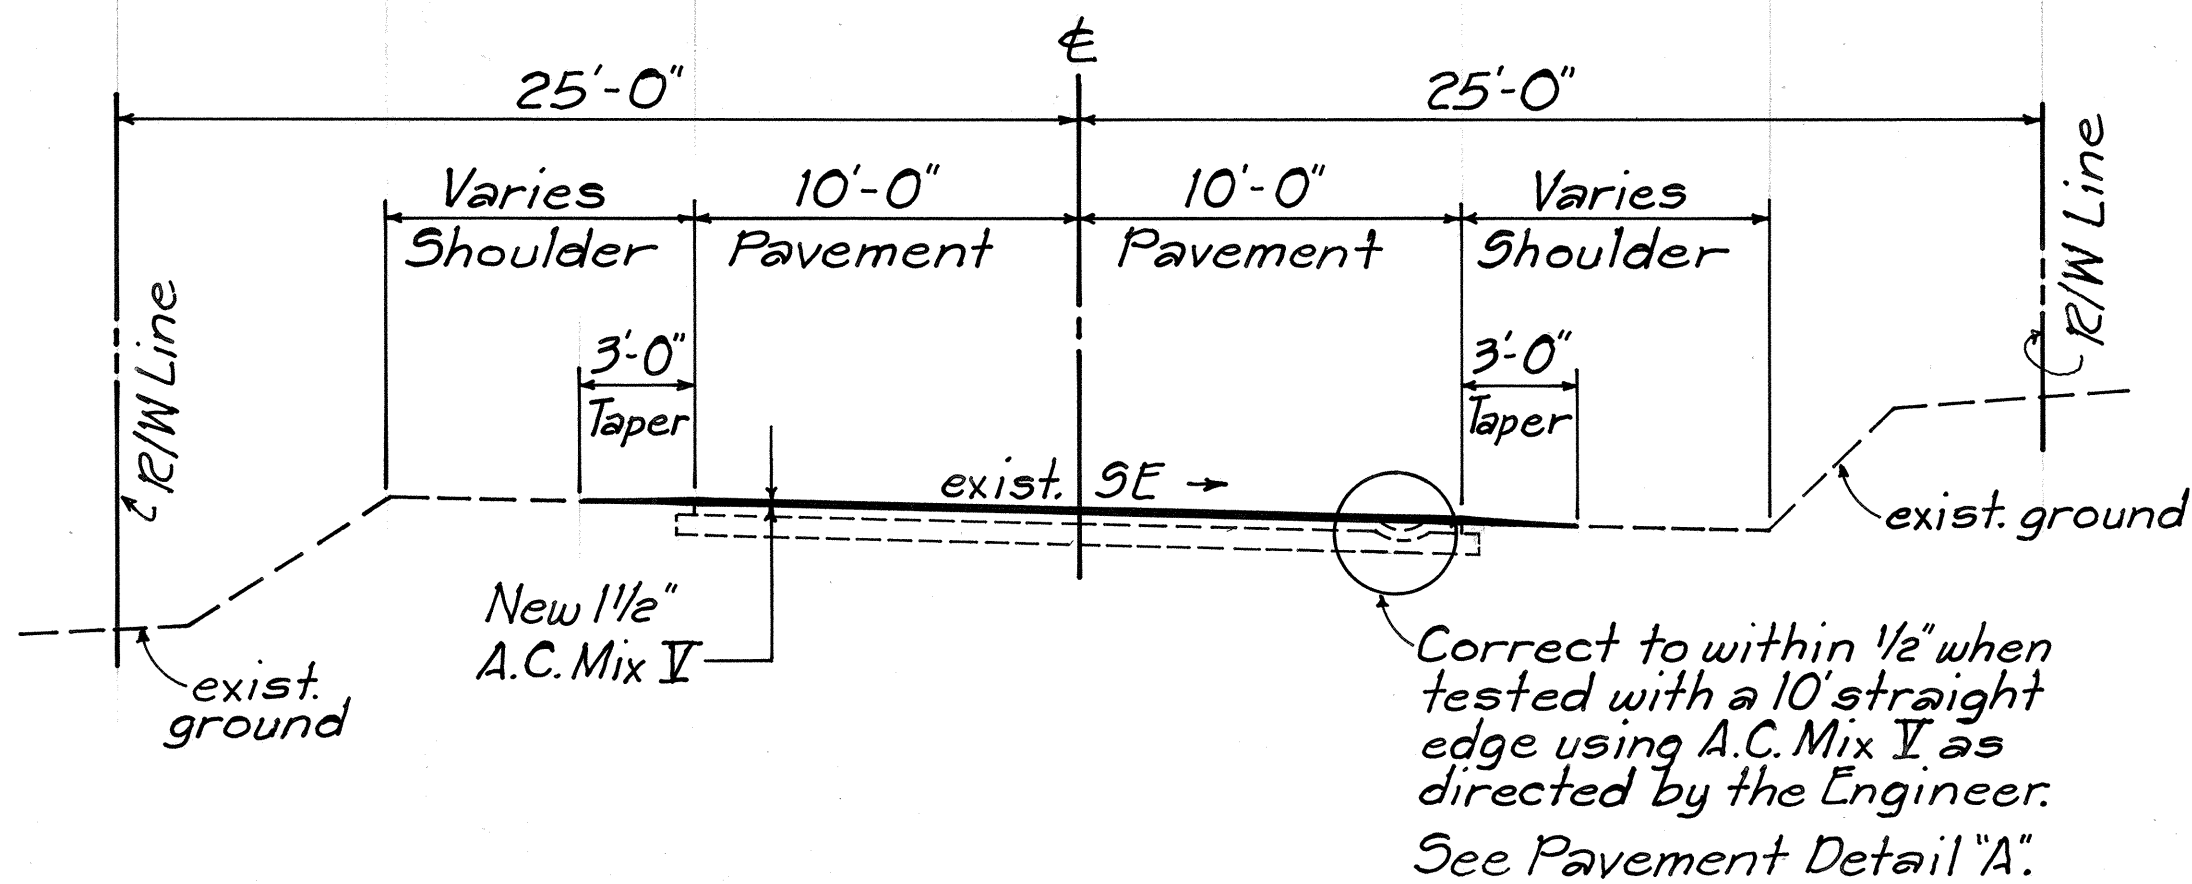

TYPICAL SUPERELEVATED SECTION
Not To Scale


GENERAL NOTES:

- Improvements consist of reconstructing weakened pavement areas; leveling and resurfacing the existing pavement; adjusting and/or reconstructing reference survey monuments; replacing and installing signs and reflector markers; and installing pavement striping, markings and markers.
- Initial preparation of shoulder areas shall be done by the State. Contractor shall be responsible for finish rolling and maintaining the shoulders thereafter. This work shall be considered incidental to Item No.401.0500 - Asphalt Concrete Pavement, Mix No.V.
- The exact locations and limits of areas to be reconstructed shall be determined by the Engineer.
- Existing Thermoplastic Extrusion Pavement Markings and Preformed Pavement Marking Tape shall be removed prior to resurfacing. Removal shall be by sandblasting, grinding or other method approved by the Engineer. Payment shall be incidental to Item No. 401.0500 - Asphalt Concrete Pavement, Mix No.V.
- Asphalt concrete for leveling shall be paid for under Item No.401.0500 - Asphalt Concrete Pavement, Mix No.V.

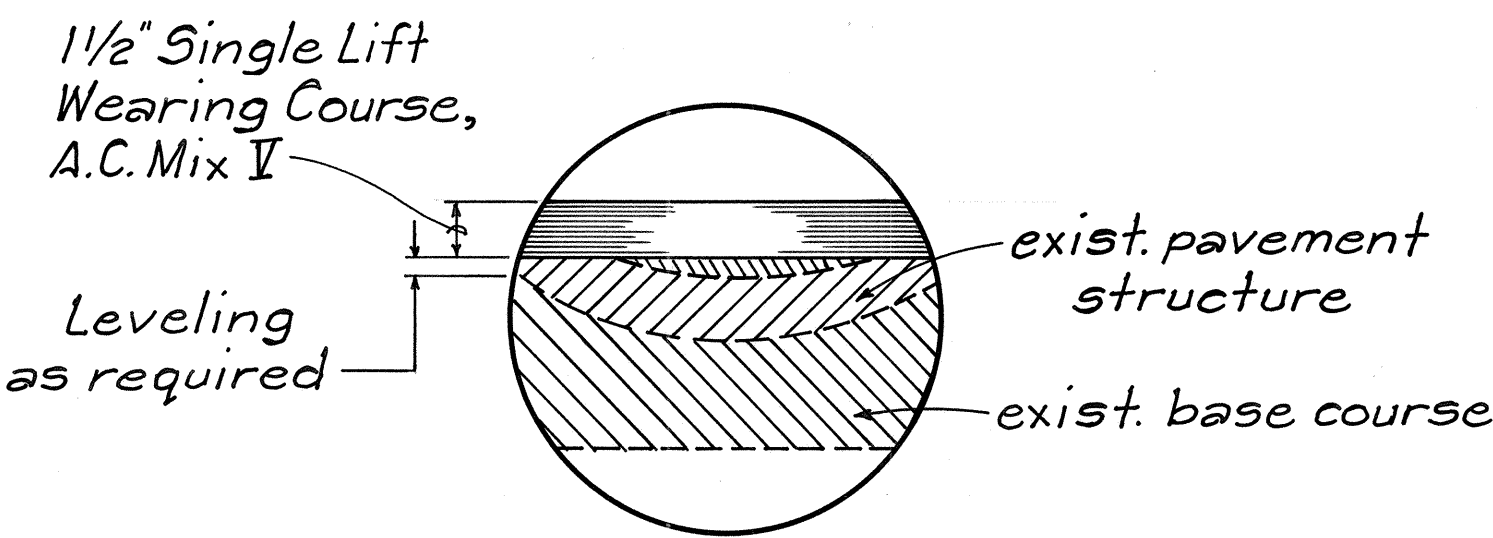


PAVEMENT DETAIL (A)
Not To Scale


- Smooth and easy riding connections shall be constructed at the beginning and ending of project and at the ending of daily work.
- Contractor's attention is directed to Section 401.03 of the Special Provisions. If the Contractor elects to construct a longitudinal transition taper, the taper shall be saw cut and removed prior to paving the adjacent lane.
- Cold planing of Begin Project transition shall be considered incidental to Item No. 401.0500-Asphalt Concrete Pavement Mix No.V.

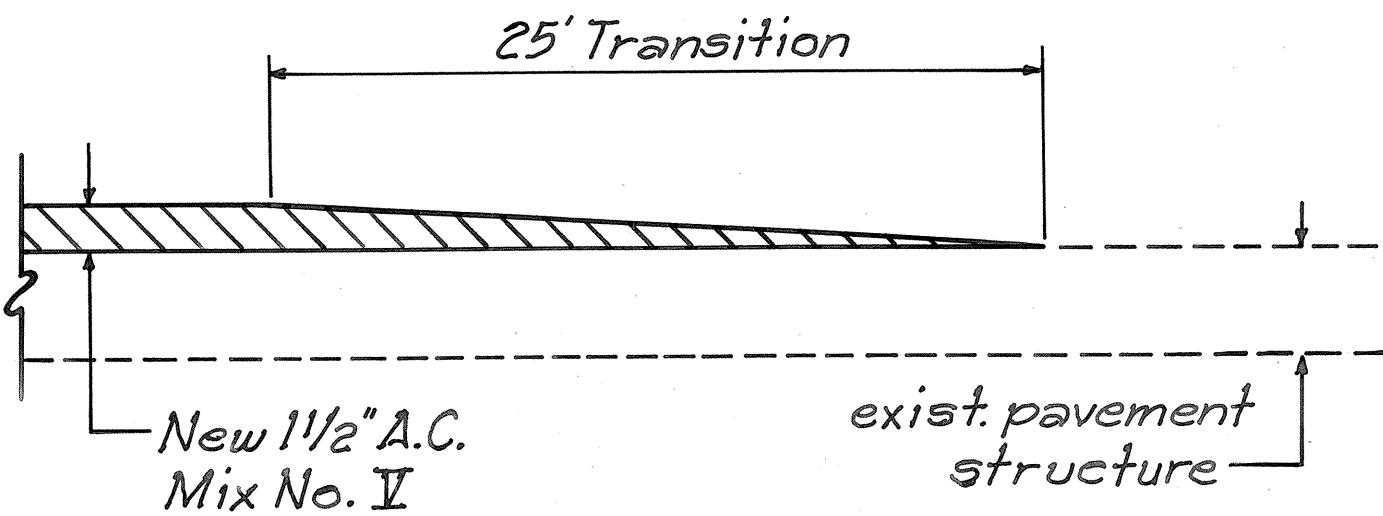


TYPICAL LONGITUDINAL SECTION AT END OF PROJECT & EXCEPTION AREAS
Not To Scale

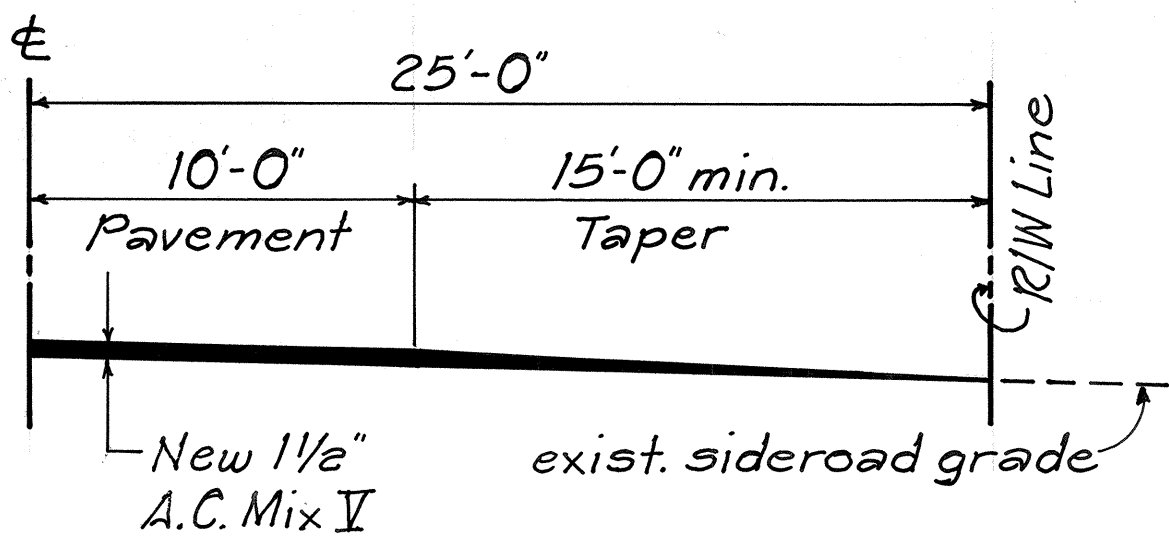

TYPICAL SIDEROAD CONNECTION
Not To Scale

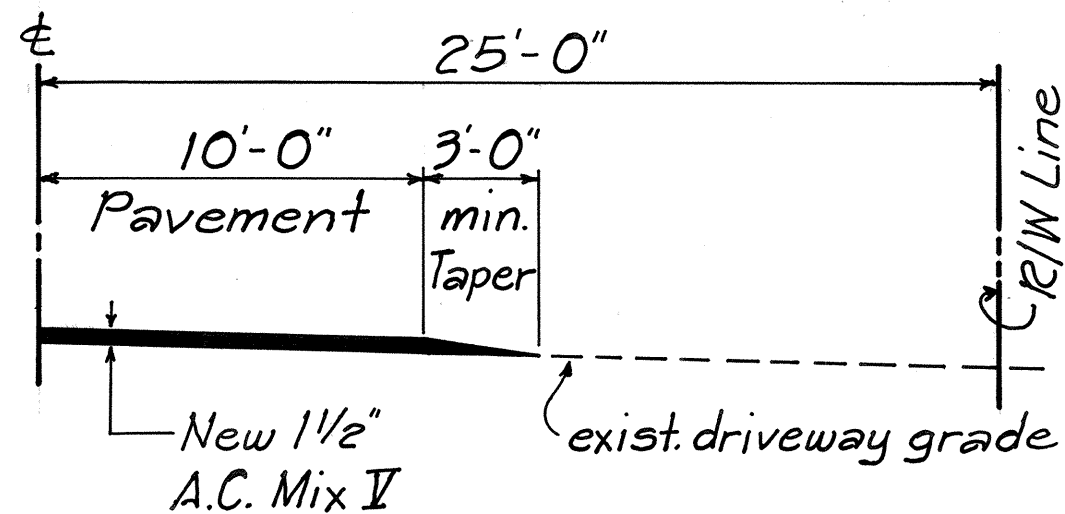

TYPICAL DRIVEWAY CONNECTION
Not To Scale

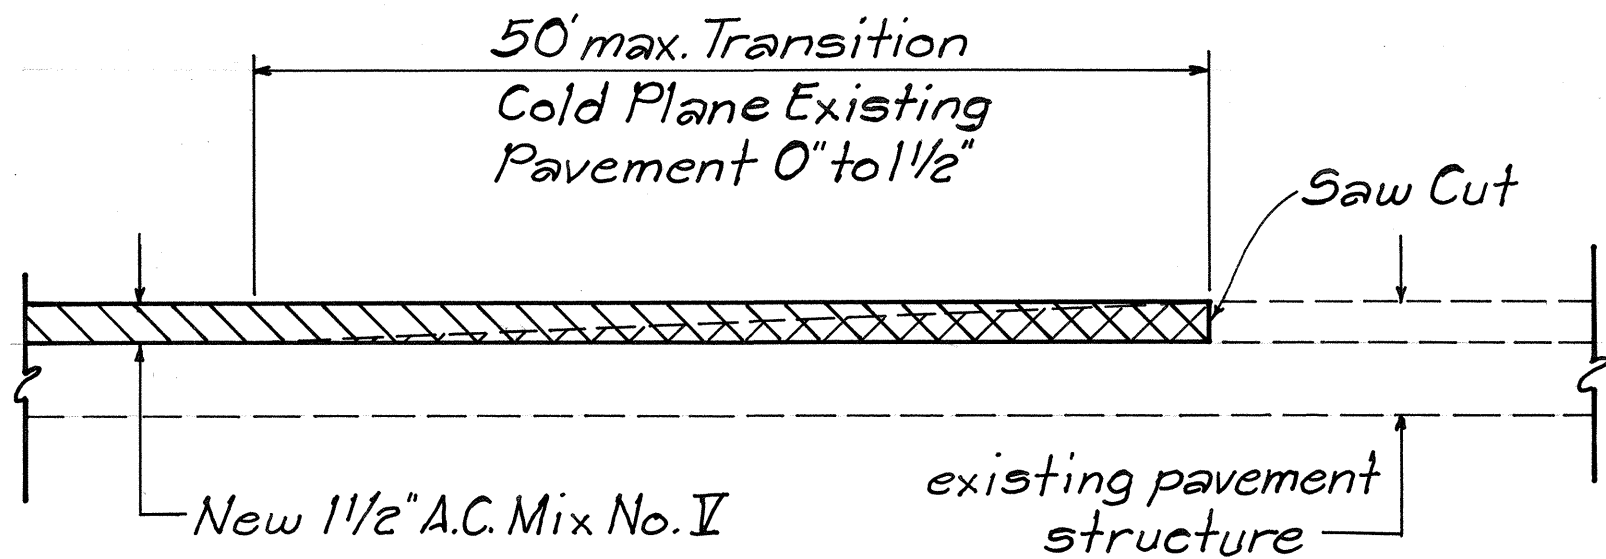

TYPICAL LONGITUDINAL SECTION AT BEGIN OF PROJECT
Not To Scale

STATE OF HAWAII

DEPARTMENT OF TRANSPORTATION

HIGHWAYS DIVISION

TYPICAL SECTIONS & DETAIL

HAWAII BELT ROAD RESURFACING

KAAPUNA TO MILOLII

PROJ.No. 11C-01-92M

Scale: As Noted

Date: Jan., 1992

SHEET No. 1 OF 1 SHEETS

3

ORIGINAL PLAN	DATE
SURVEY PLOTTED BY	
DRAWN BY	
TRACED BY	
NOTED BY	
CHECKED BY	
NO. 1373	