

INDEX TO DRAWINGS	
SHEET NO.	DESCRIPTION
1	TITLE SHEET
2	STANDARD PLANS SUMMARY
3	GENERAL NOTES
4	TYPICAL SECTION
5-10	ROADWAY AND STRIPING PLANS
11-13	SIGN SCHEDULES
14	REFLECTOR AND OBJECT MARKER SCHEDULE
15	MISCELLANEOUS SCHEDULES
16	PAVEMENT MARKING LEGEND, DETAILS AND NOTES
17	DESTINATION SIGNS
18	GUARDRAILS : DETAILS AND TRAFFIC CONTROL PLAN
19	CONSTRUCTION SIGN DETAIL AND SCHEDULE
20	NPDES GENERAL NOTES

STATE OF HAWAII

DEPARTMENT OF TRANSPORTATION

HIGHWAYS DIVISION

HONOLULU, HAWAII

PLANS FOR

VOLCANO ROAD RESURFACING




MOUNTAIN VIEW TO KURTISTOWN

FEDERAL AID PROJECT NO. STP-011-2(29)

DISTRICT OF PUNA

ISLAND OF HAWAII

FED. ROAD DIST. NO.	STATE	FED. AID PROJ. NO.	FISCAL YEAR	SHEET NO.	TOTAL SHEETS
HAWAII	HAW.	STP-011-2(29)	1994	1	20

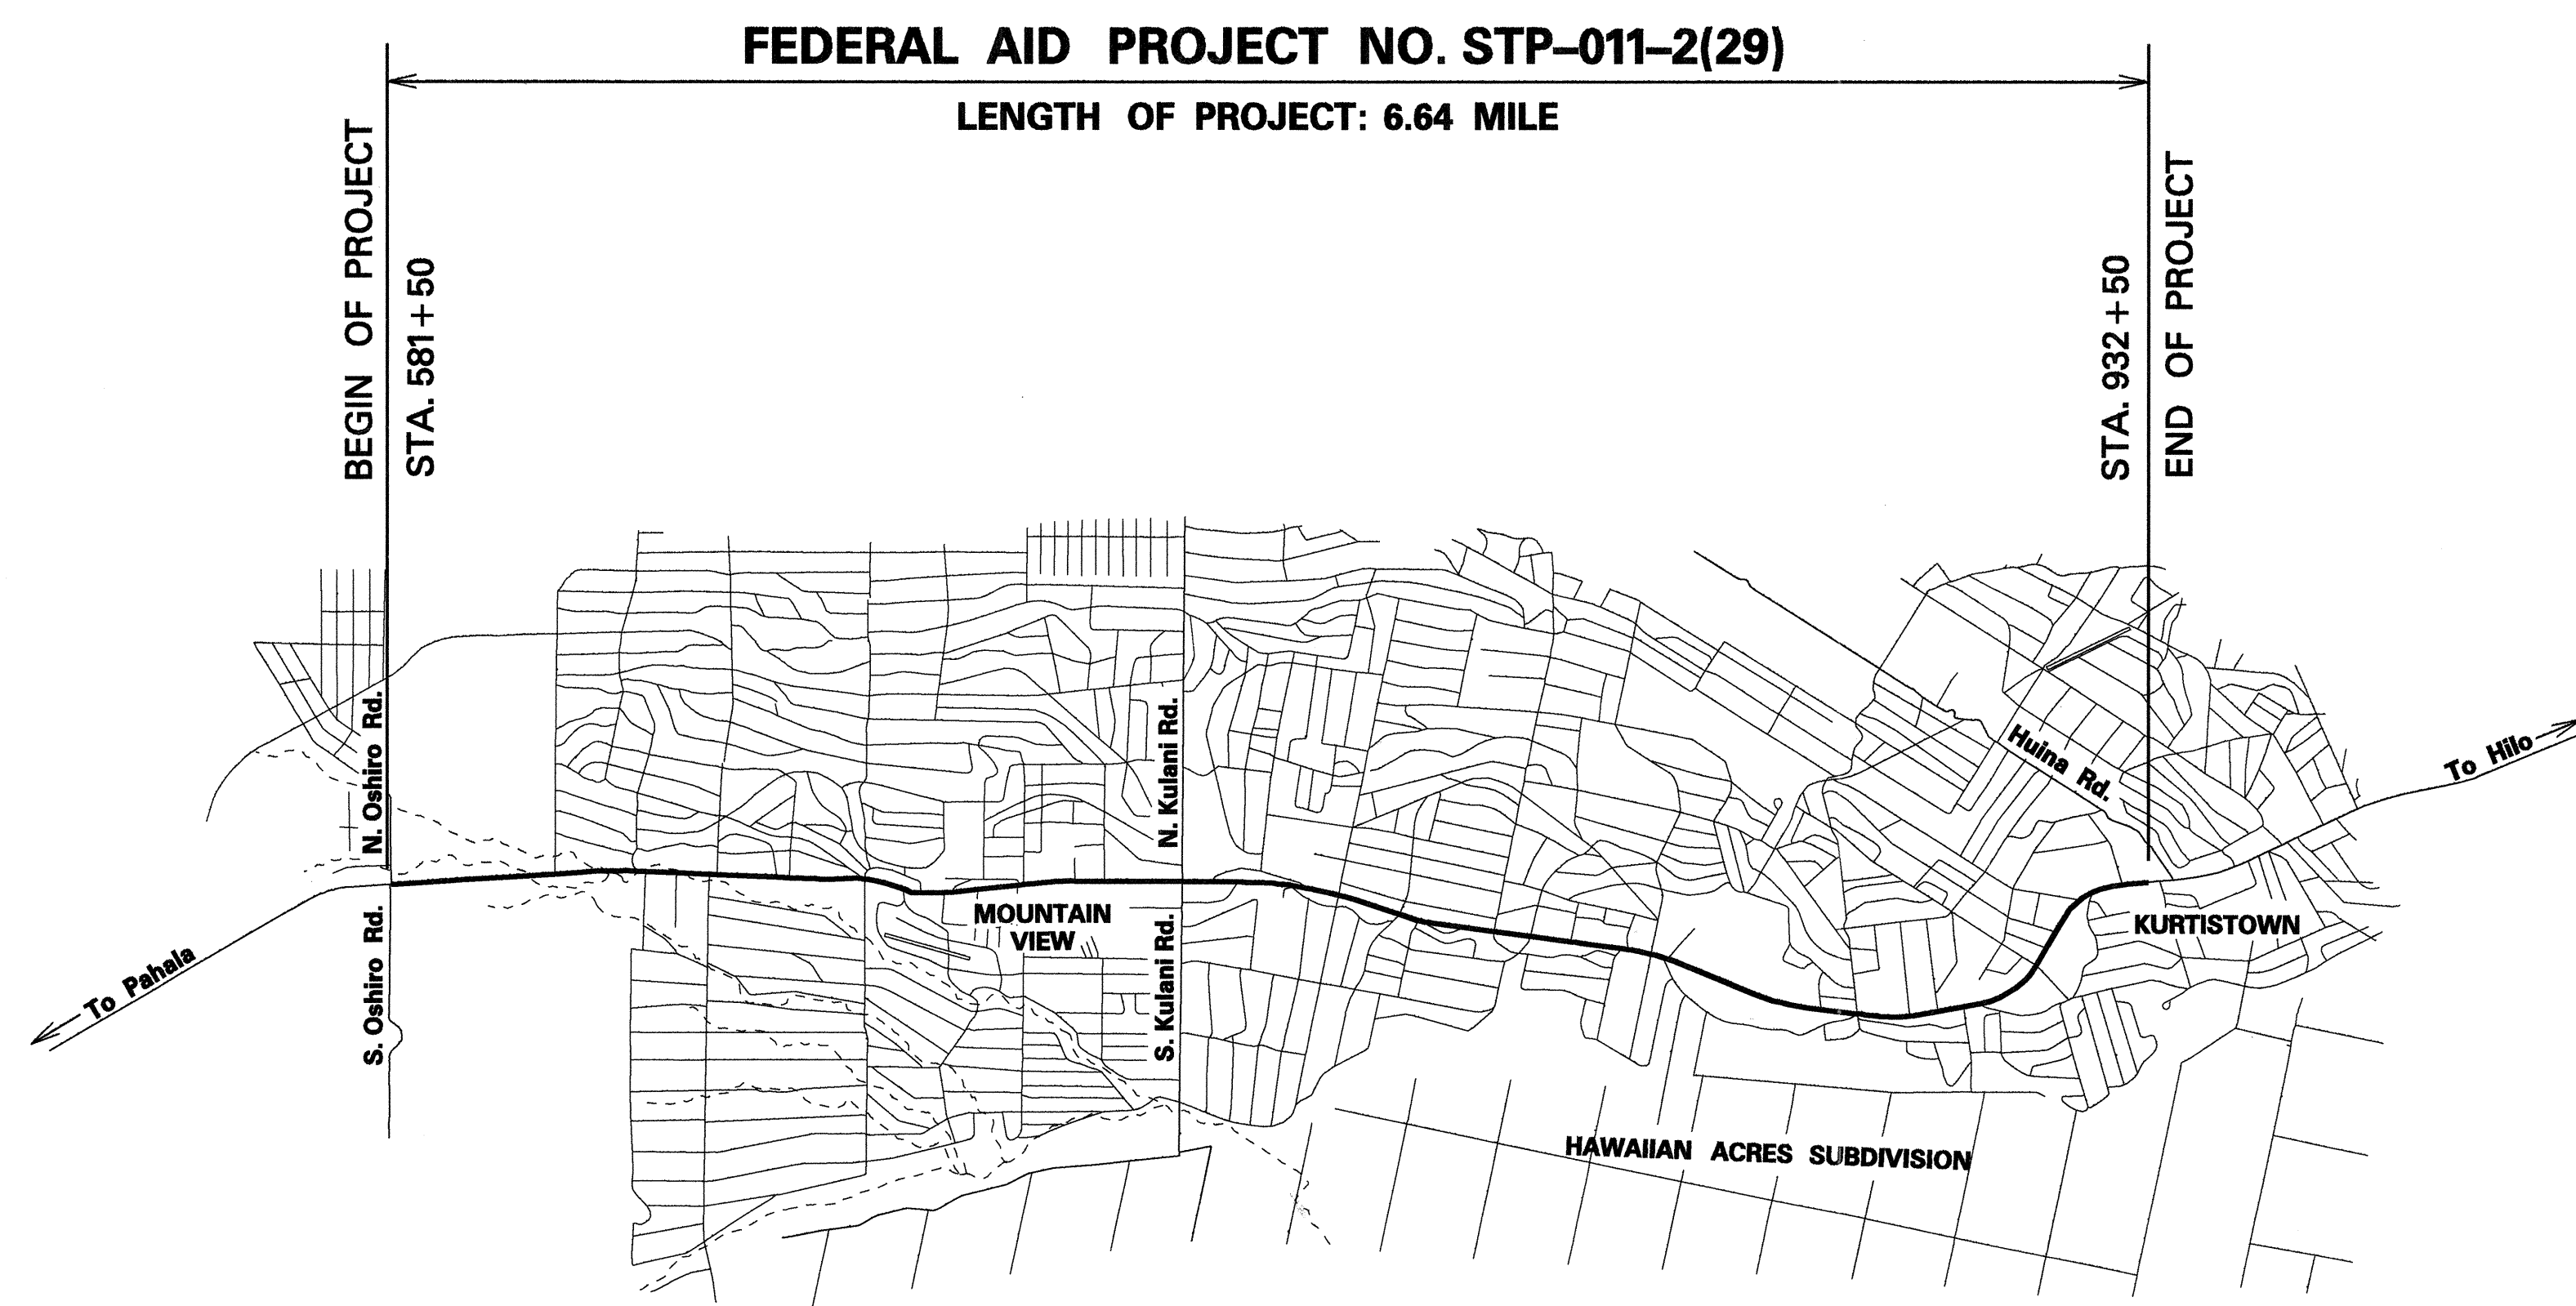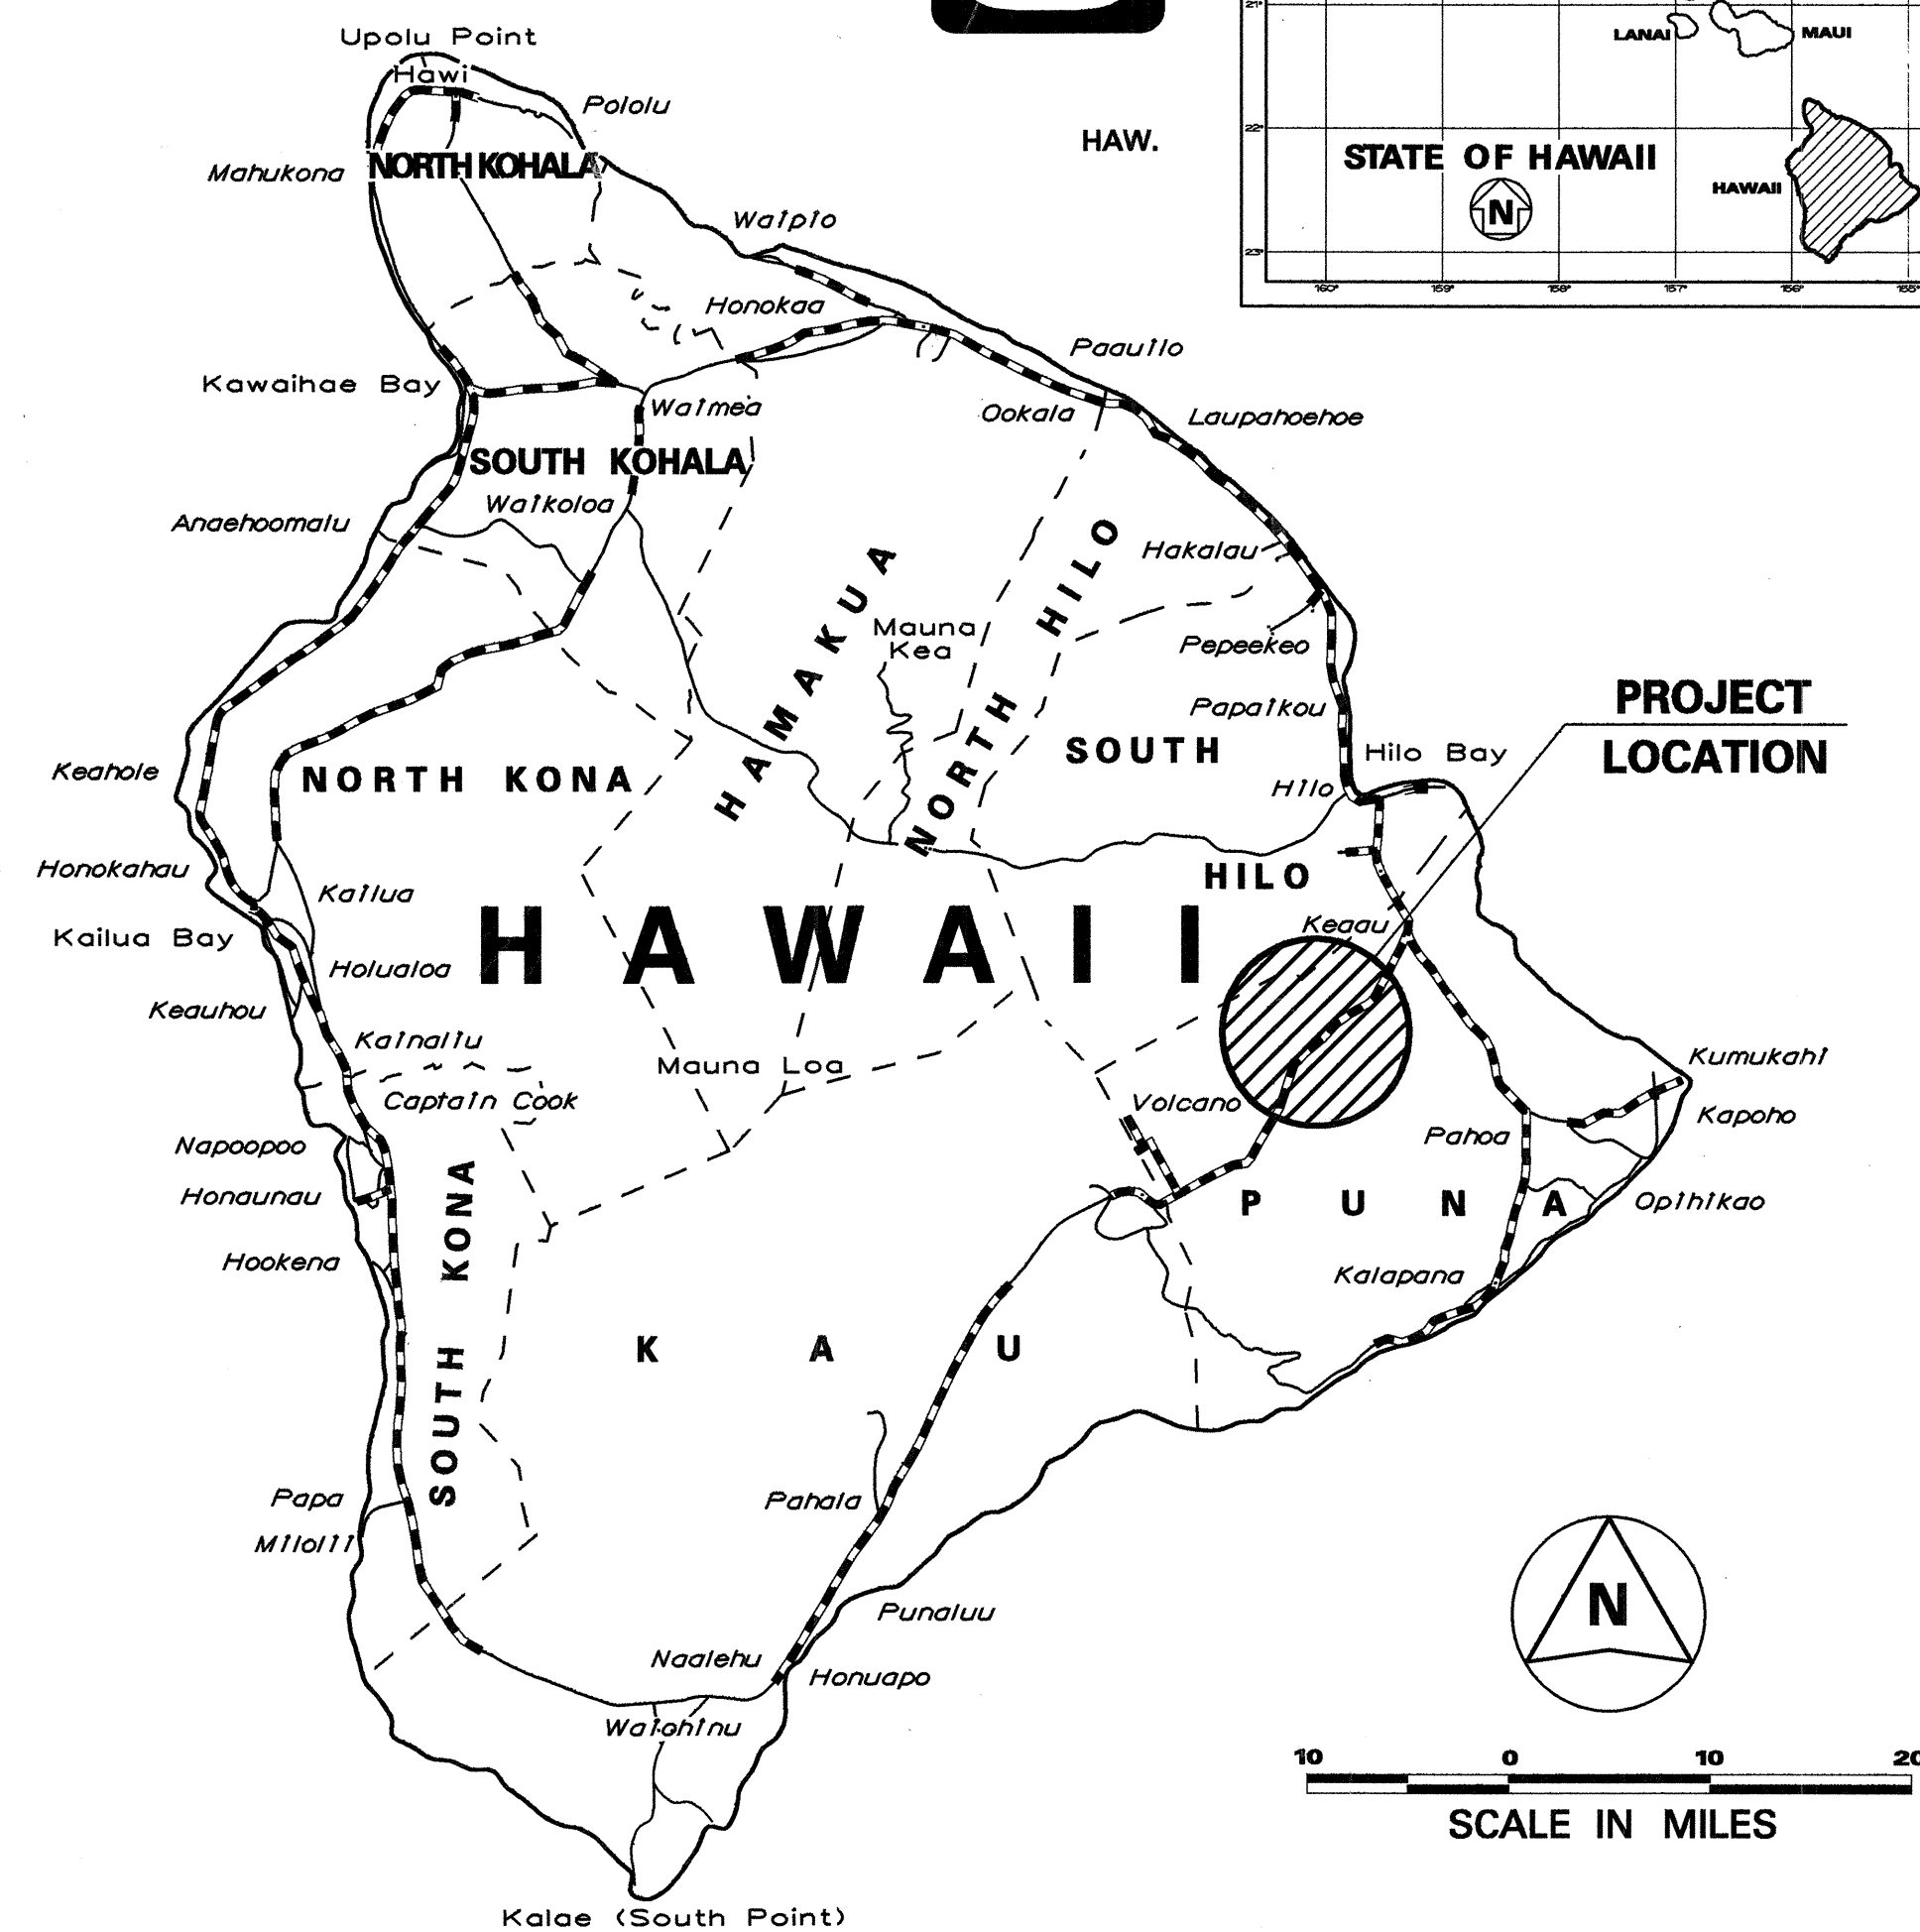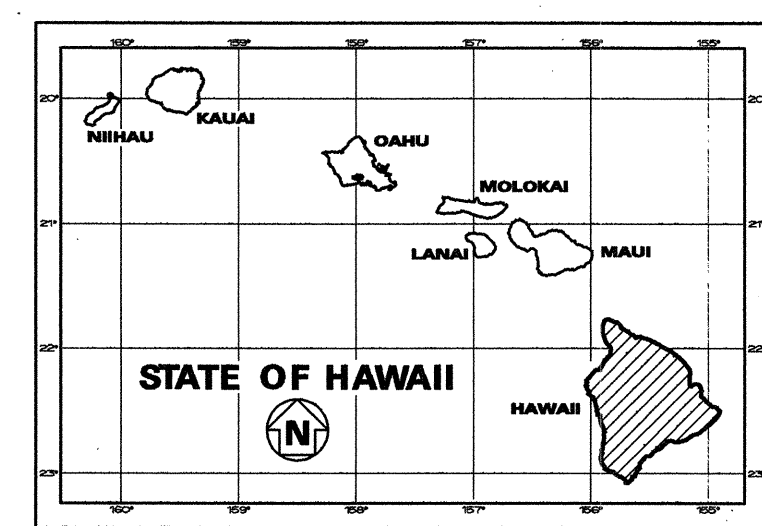


FEDERAL AID PROJECTS PREVIOUSLY CONSTRUCTED OR UNDER CONSTRUCTION

MILE POST 16.53 TO MILE POST 9.88

DESIGN DESIGNATION

ADT (1994)	6,900
ADT (2004)	11,400
DHV	1,060
D	55/45
T	3.5 %
V	60 M.P.H.

HAWAII DISTRICT
 DESIGNED BY
 A. NISHIMURA
 P. S. & E. BY
 587-2244
 PHONE
 May, 1994
 DATE

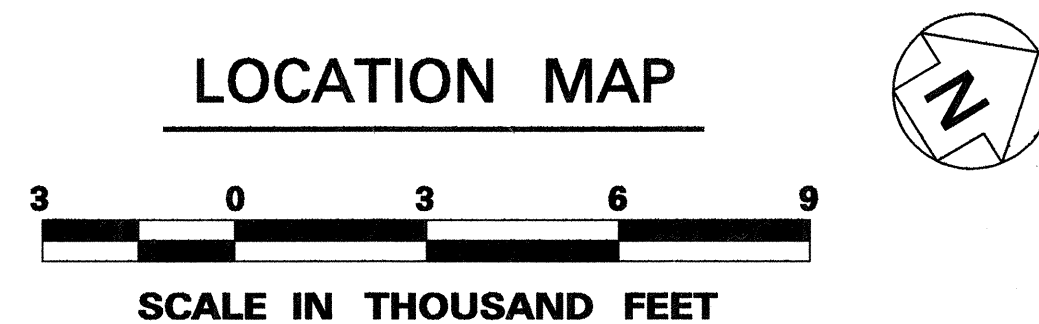

DEPARTMENT OF TRANSPORTATION

FEDERAL HIGHWAY ADMINISTRATION

APPROVED:

DATE

DEPARTMENT OF TRANSPORTATION

STATE OF HAWAII

APPROVED:

DATE