




FED. ROAD DIST. NO.	STATE	FED. AID PROJ. NO.	FISCAL YEAR	SHEET NO.	TOTAL SHEETS
HAWAII	HAW.	STP-011-2(29)	1994	4	20

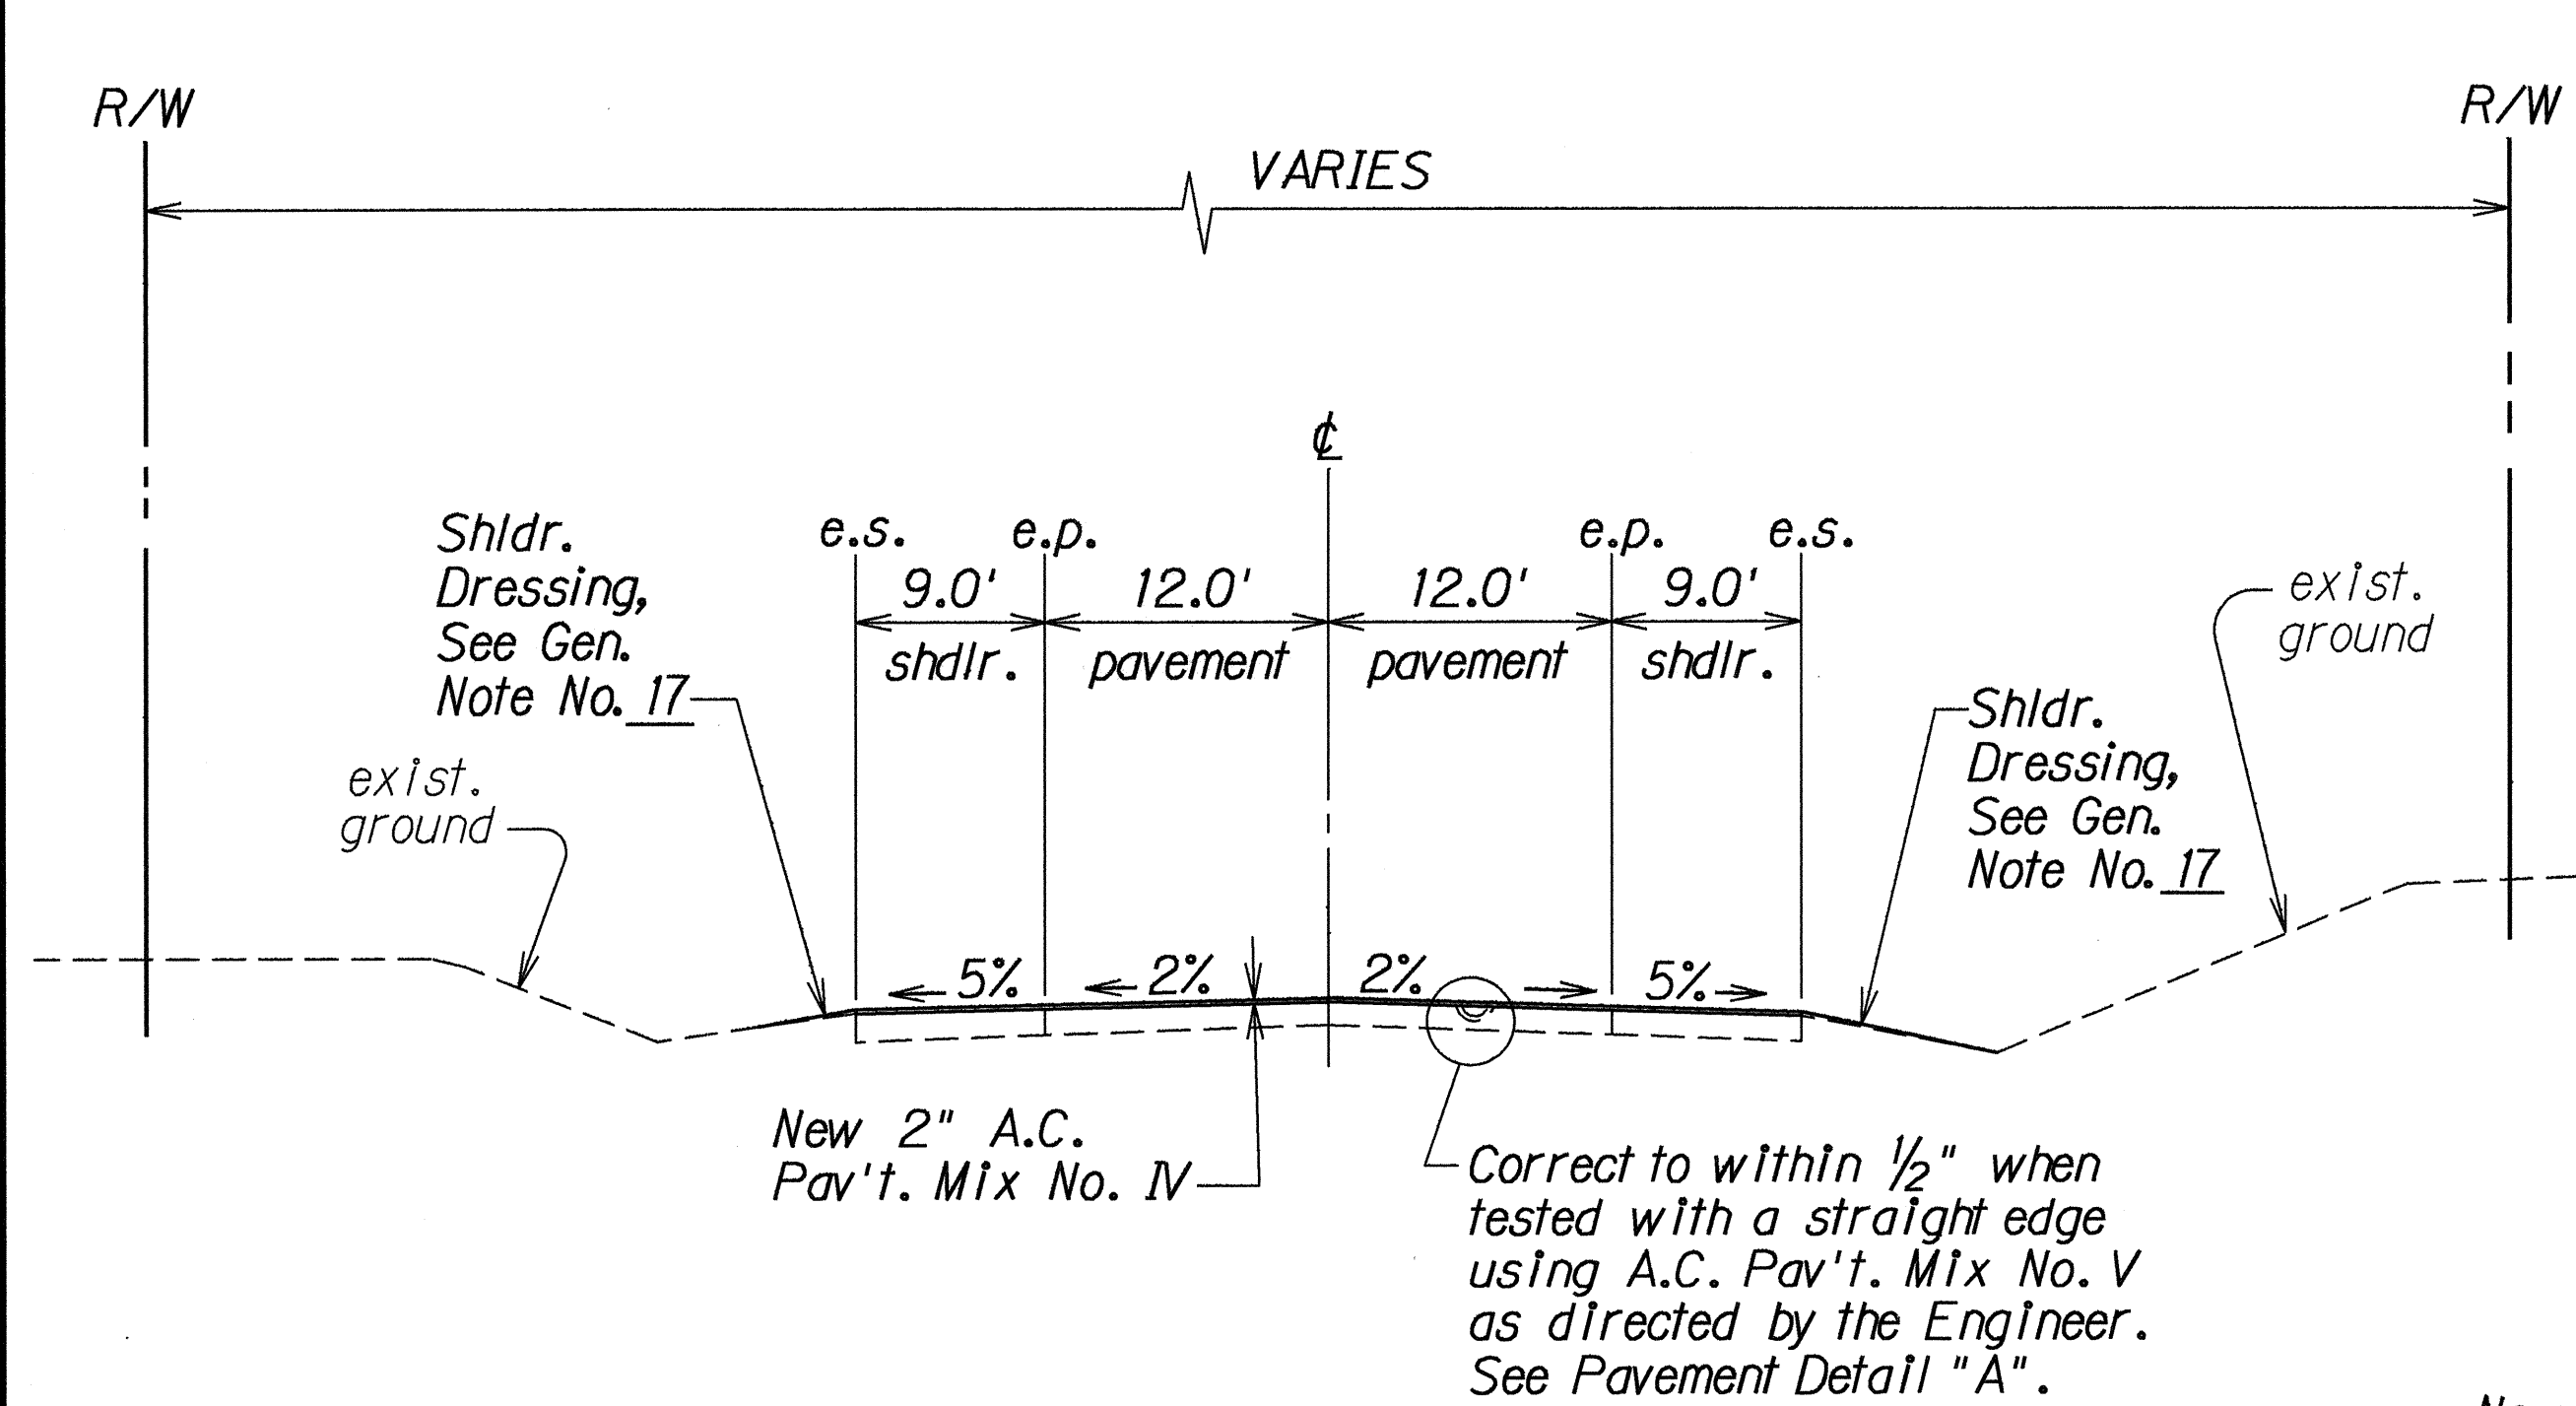


TYPICAL SECTION
Not To Scale

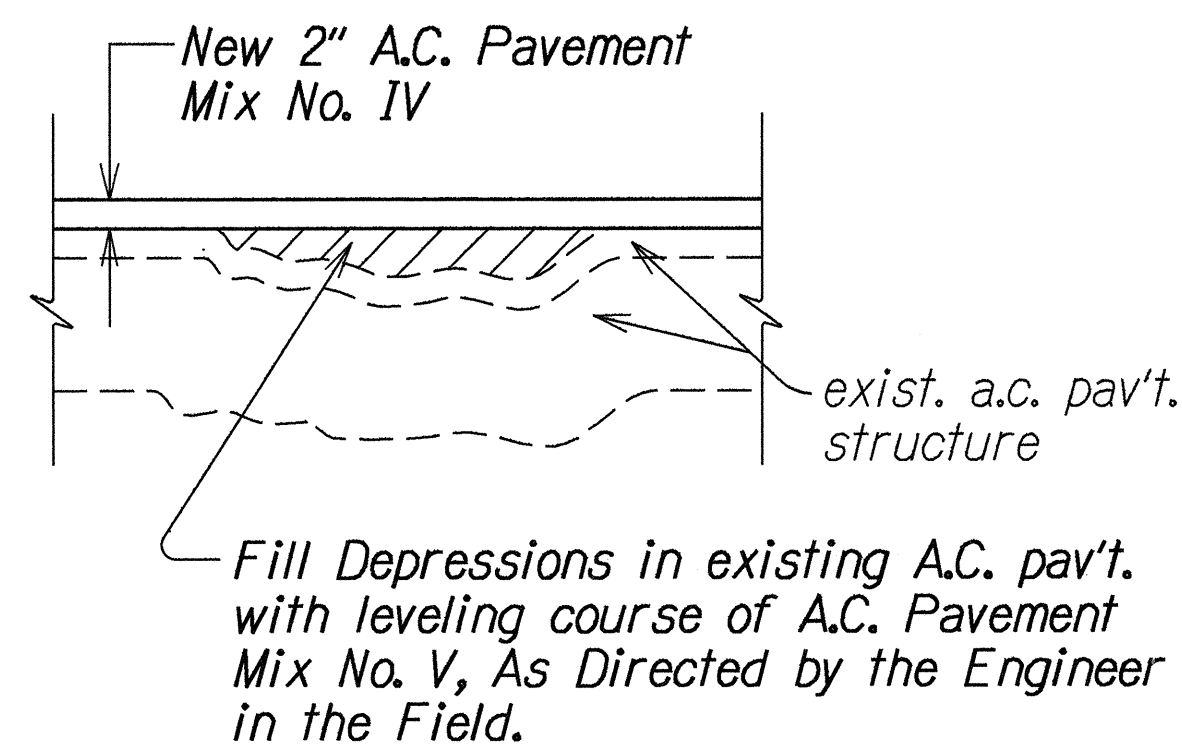


PAVEMENT DETAIL "A"
Not To Scale

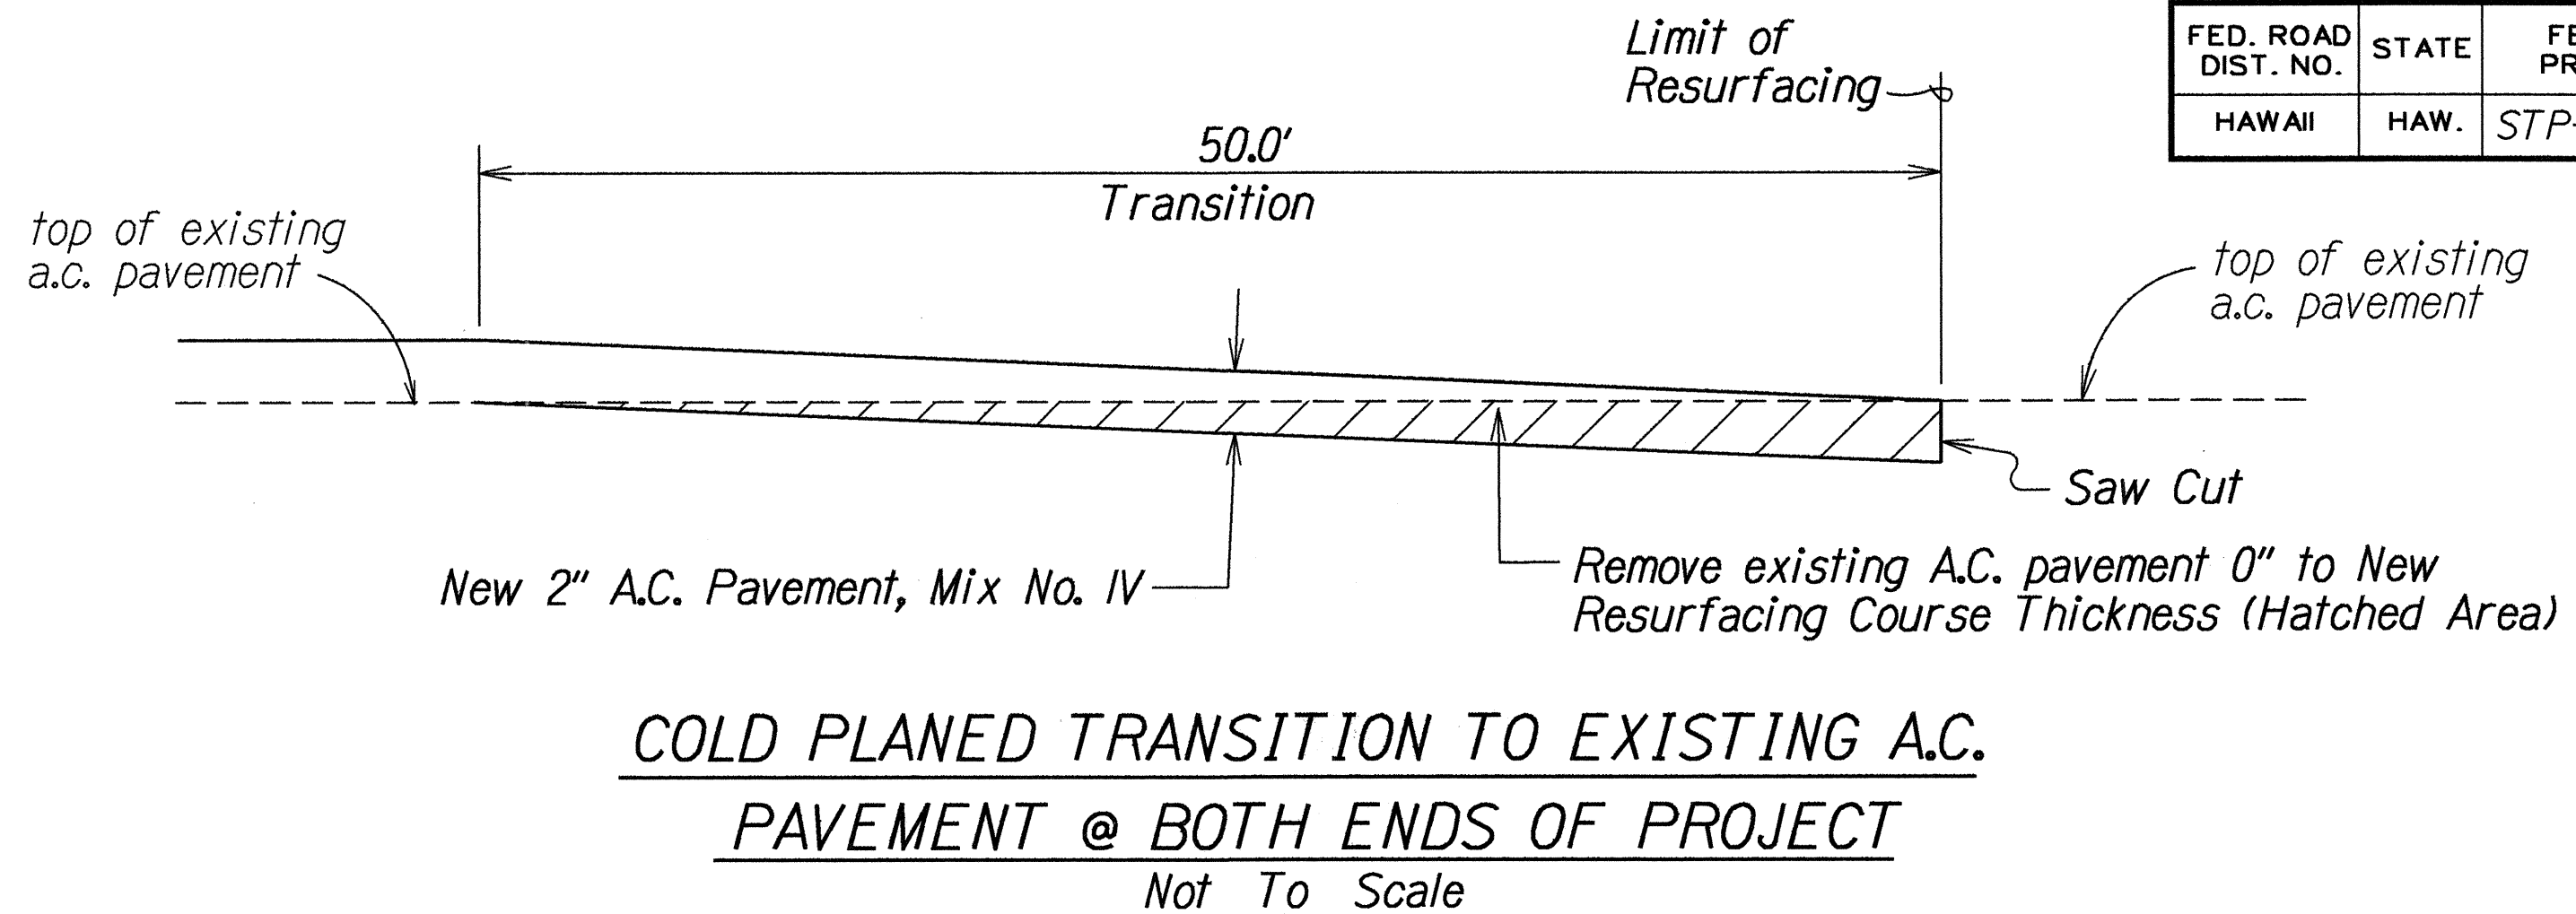


COLD PLANED TRANSITION TO EXISTING A.C. PAVEMENT @ BOTH ENDS OF PROJECT
Not To Scale

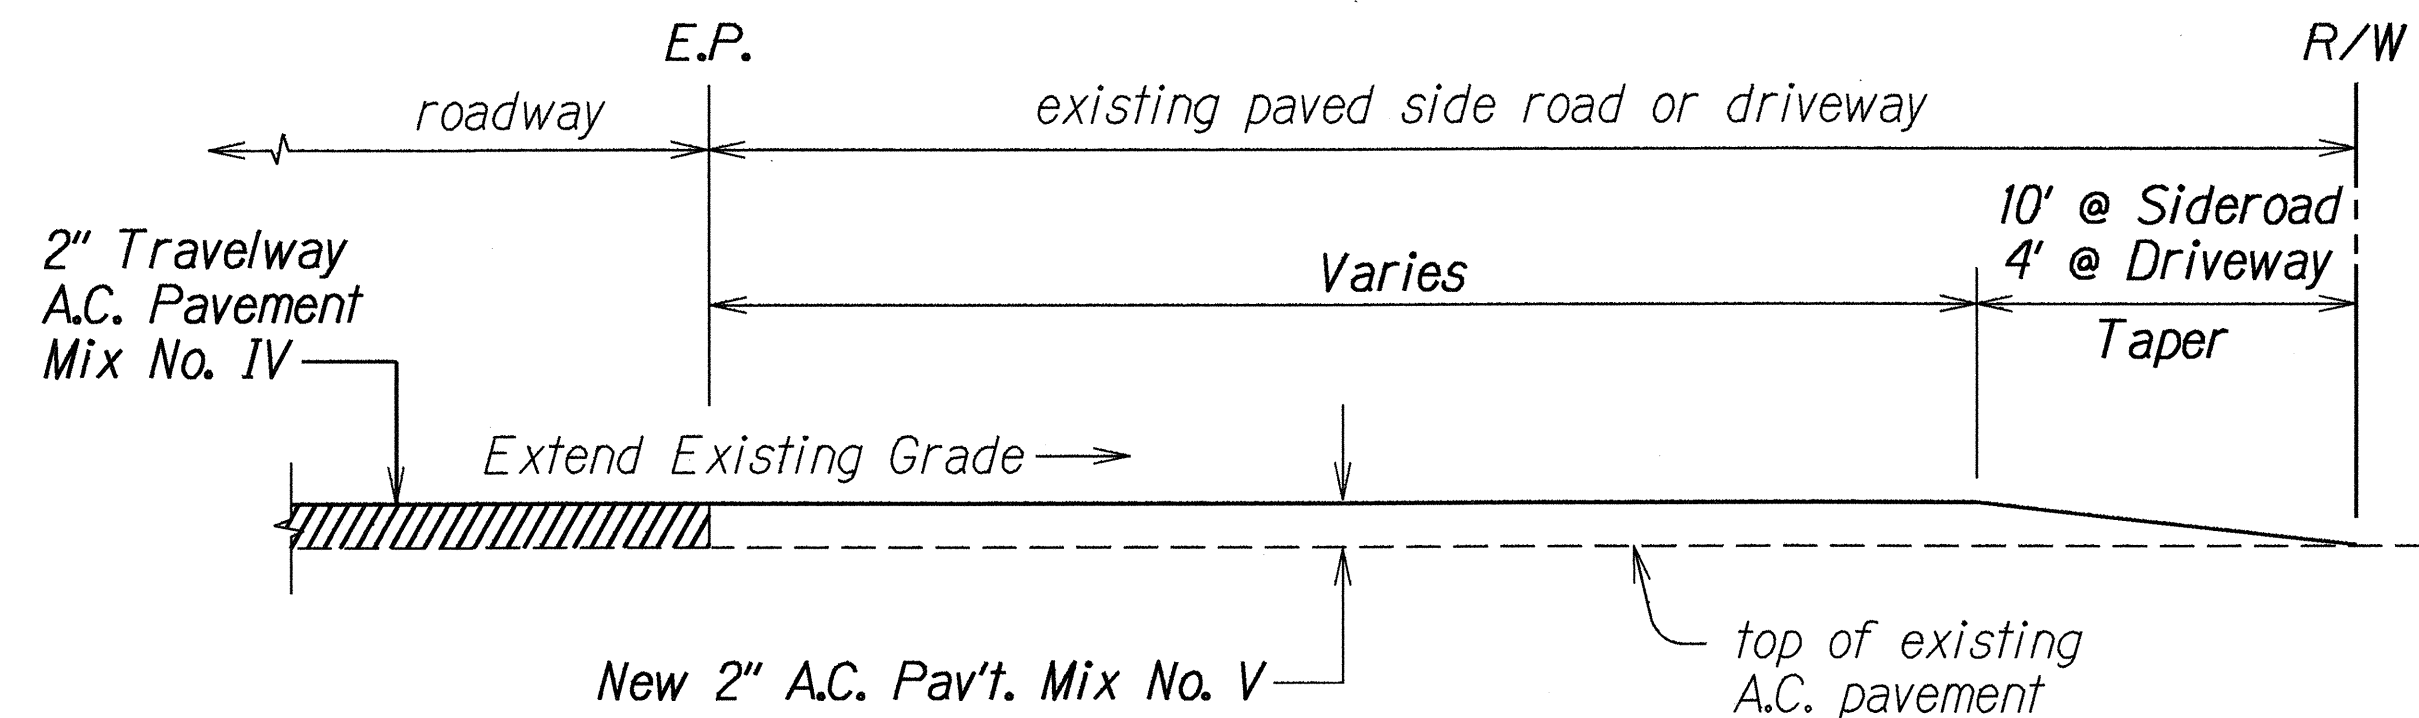

A. C. RESURFACING AT PAVED SIDEROAD OR PAVED DRIVEWAY DETAIL
Not To Scale

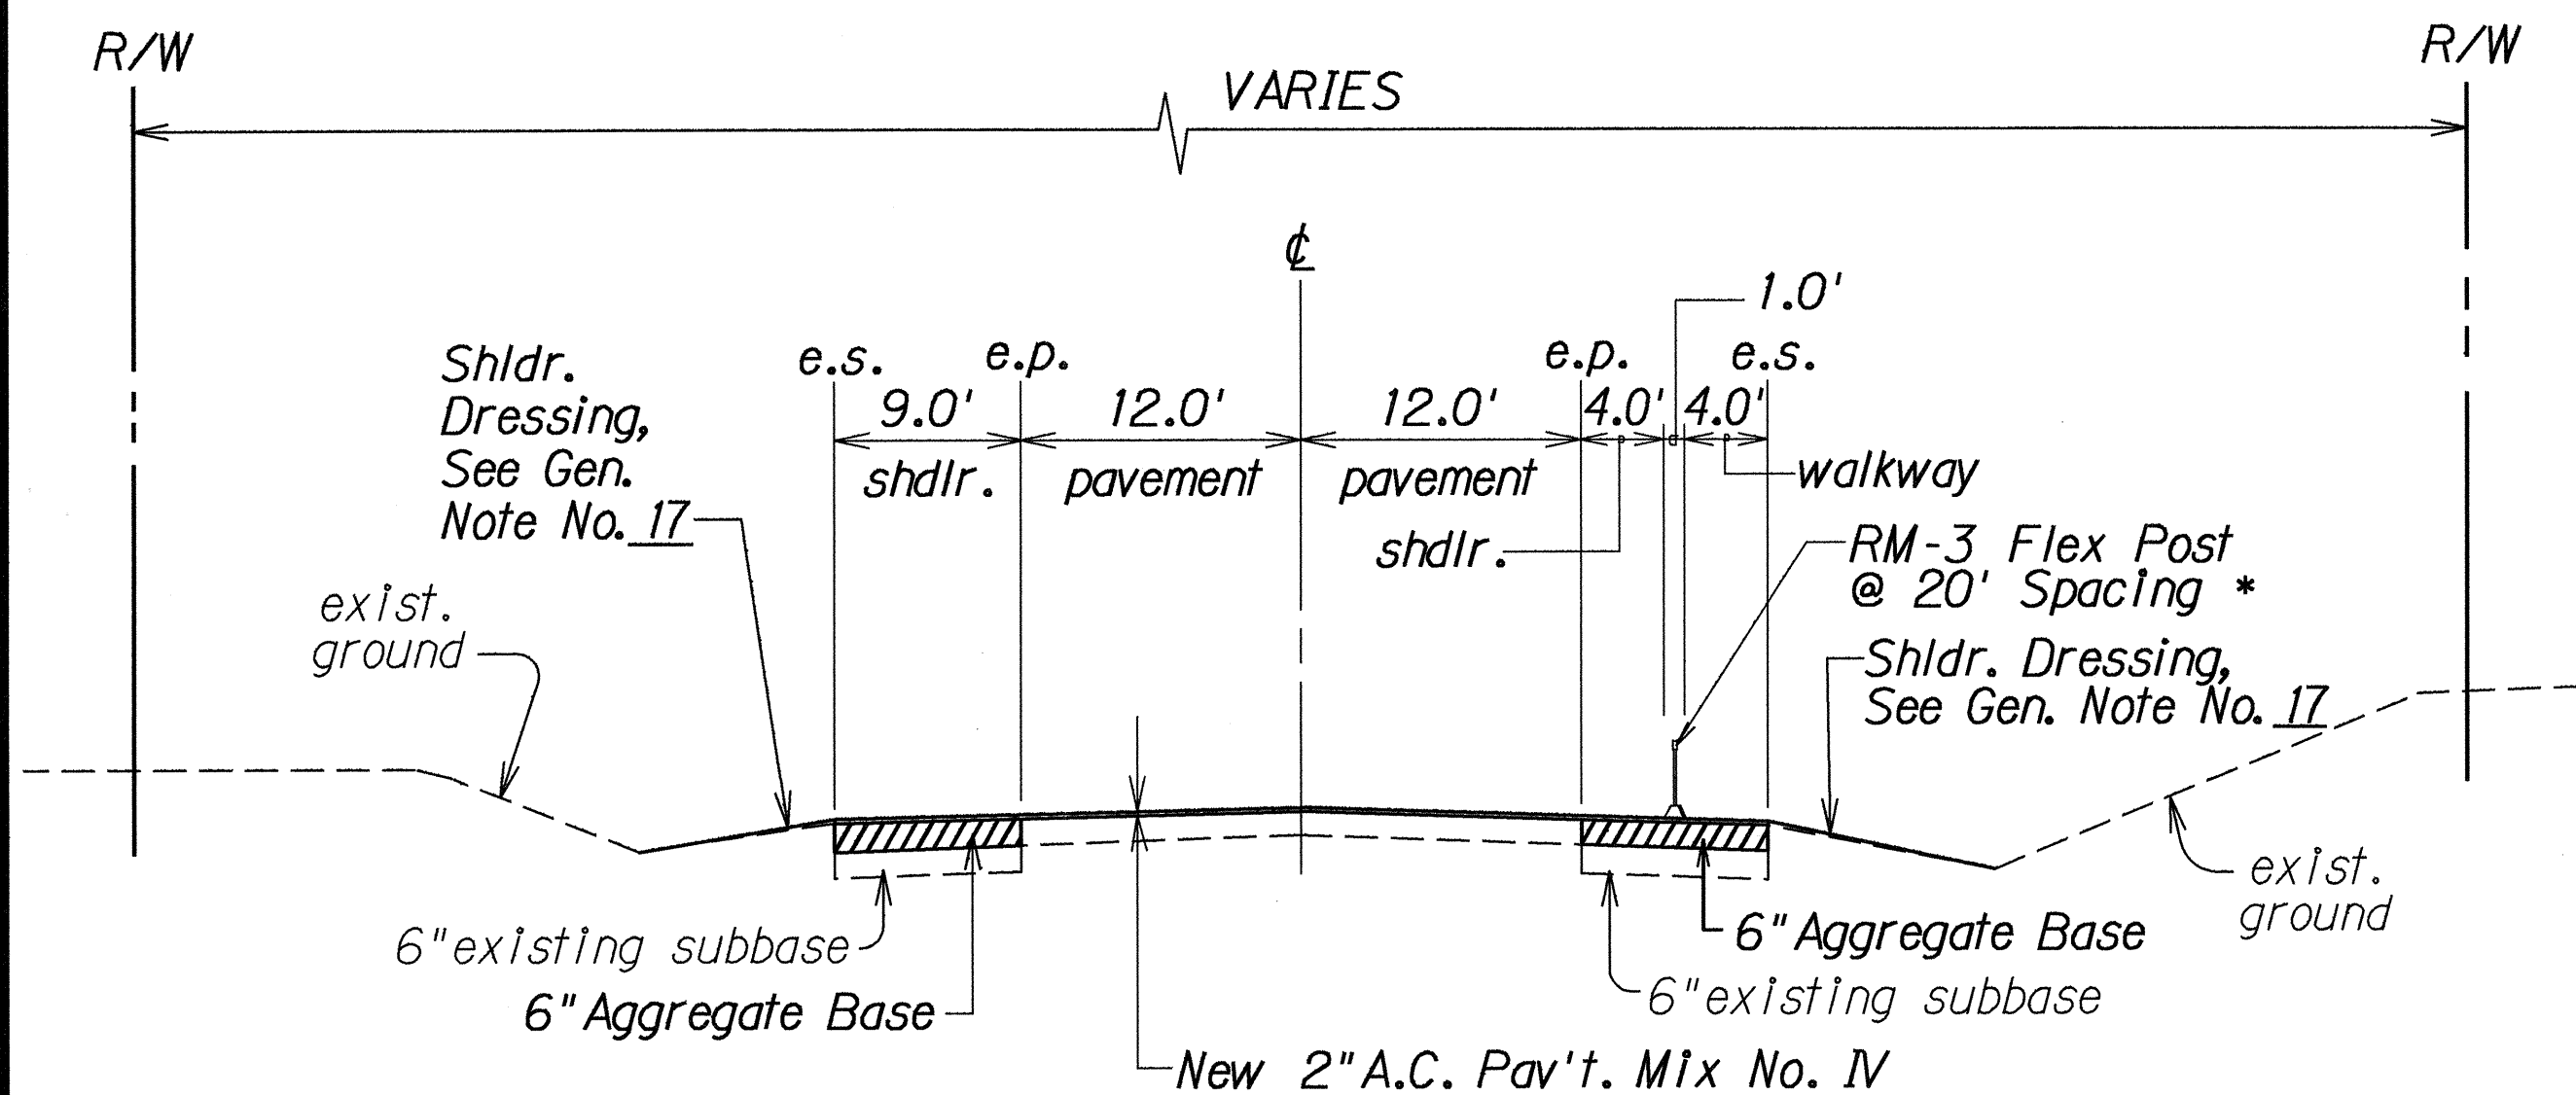

SHOULDER & WALKWAY RECONSTRUCTION SECTION
(Sta. 692+10 Lt. to 738+00 Lt. and Sta. 581+50 Rt. to 932+50 Rt.)
Not To Scale

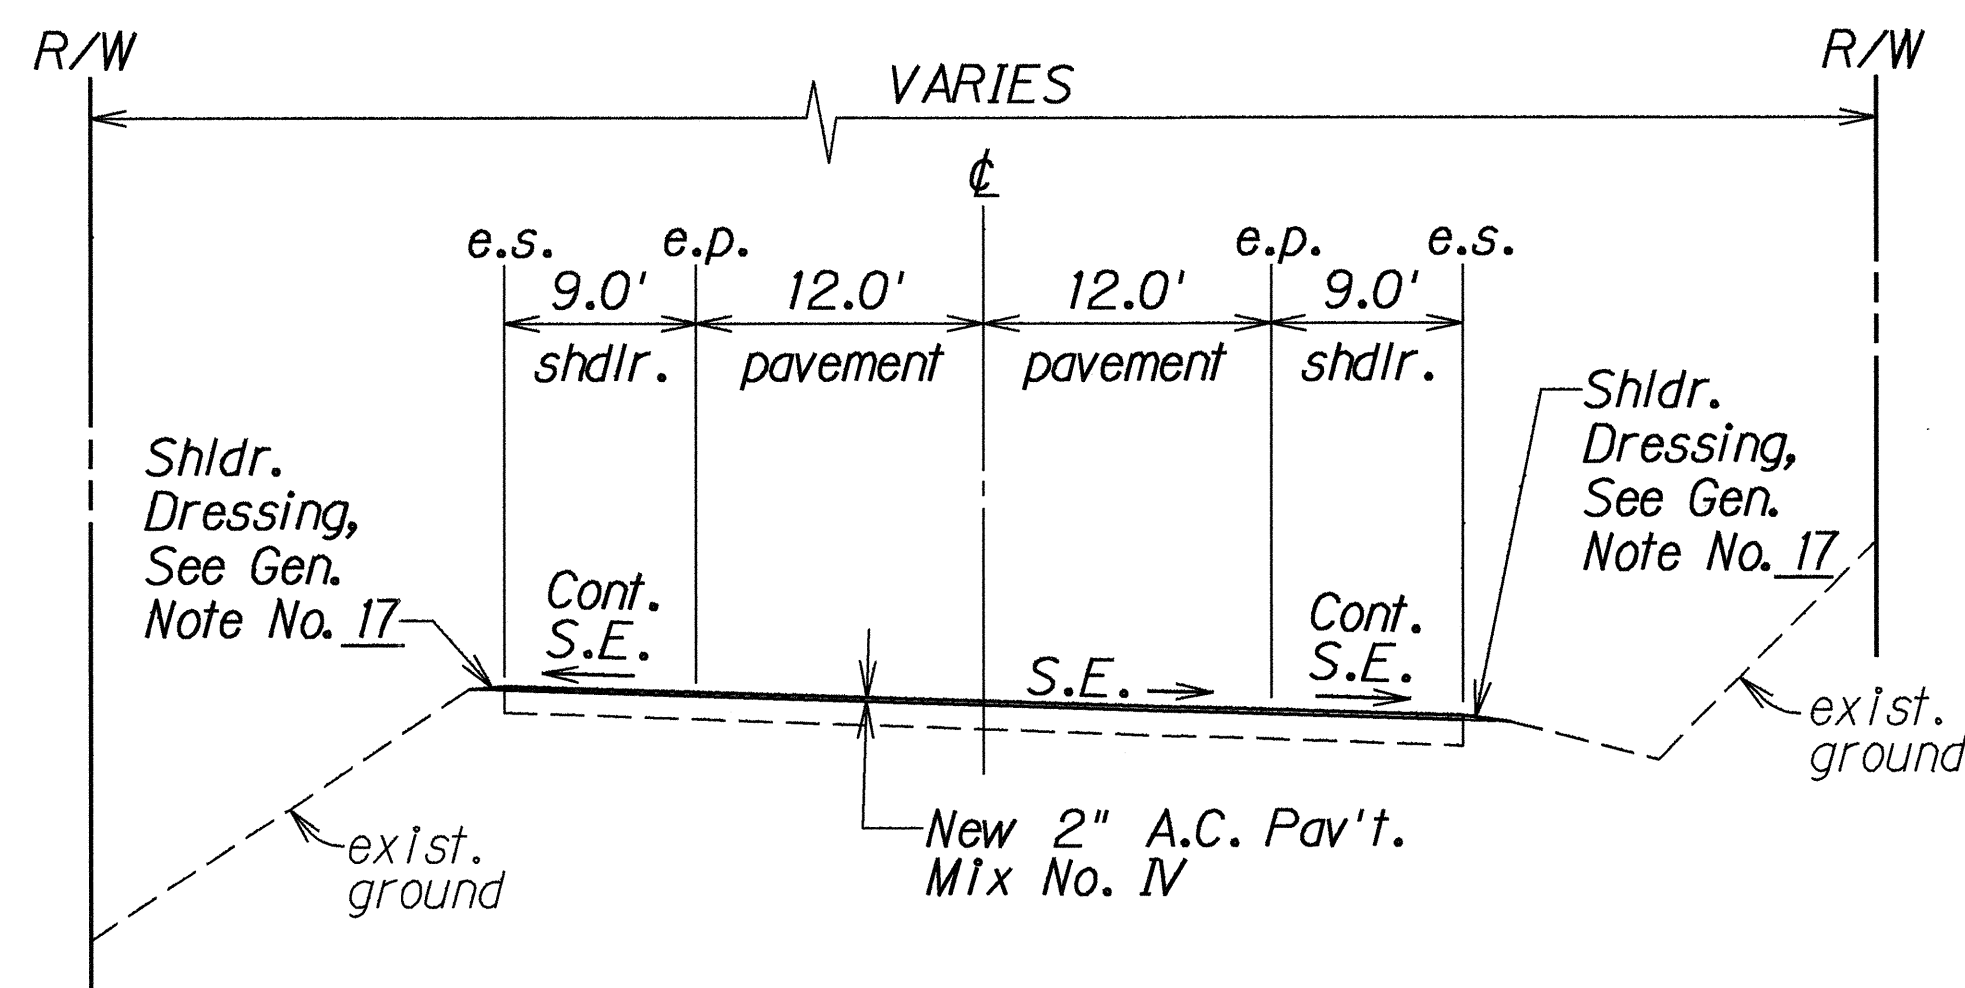

TYPICAL SUPERELEVATION SECTION
Not To Scale

6/20/94	Revised Typical Sections and deleted Detail "B".
DATE	REVISION
STATE OF HAWAII DEPARTMENT OF TRANSPORTATION HIGHWAYS DIVISION	
TYPICAL SECTION	
VOLCANO ROAD RESURFACING MOUNTAIN VIEW TO KURTISTOWN F.A. PROJECT NO. STP-011-2(29)	
Scale: As Shown	Date: March, 1994
SHEET No. 1 OF 1 SHEETS	