



FED. ROAD DIST. NO.	STATE	FED. AID PROJ. NO.	FISCAL YEAR	SHEET NO.	TOTAL SHEETS
HAWAII	HAW.	NH-011-2(33)	1996	91	102

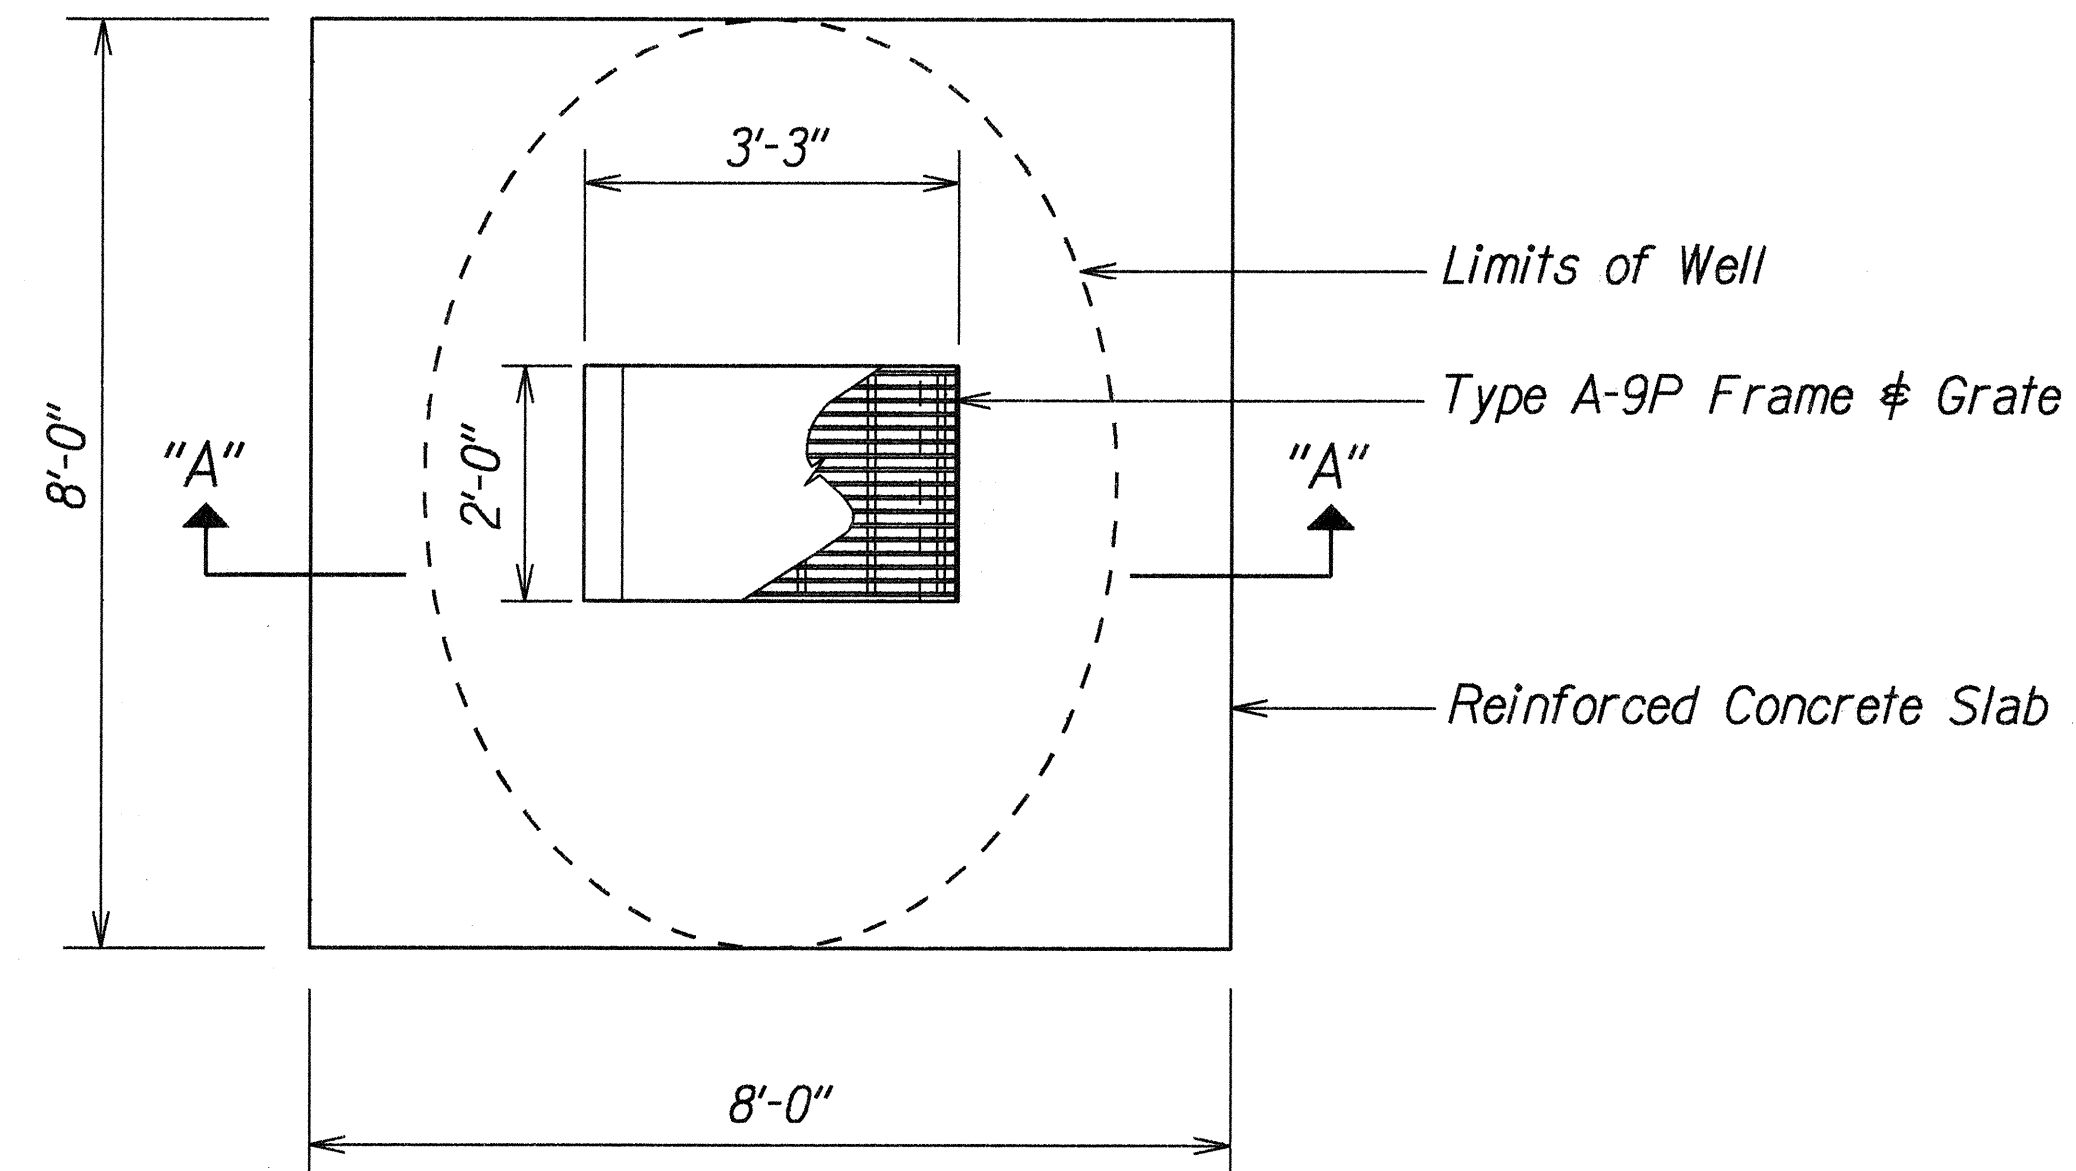

DRYWELL PLAN VIEW
Not To Scale

Notes for Drywell:

1. Steel ladder shall be approximately 4'-6" high x 2'-0" wide, constructed of wrought iron bar or 1" $\varnothing$ Steel Bar.
2. Refer to Standard Plan H-09 for Type A-9 Frame and Grate Details.
3. Contractor shall lay out location of the drywell for acceptance by the engineer prior to excavation.
4. Drywell shall be paid for under Item No. 604.9000, Dry Well (Non-injection type). Payment shall be full compensation for all labor, materials, and incidentals needed to complete the work per plan.

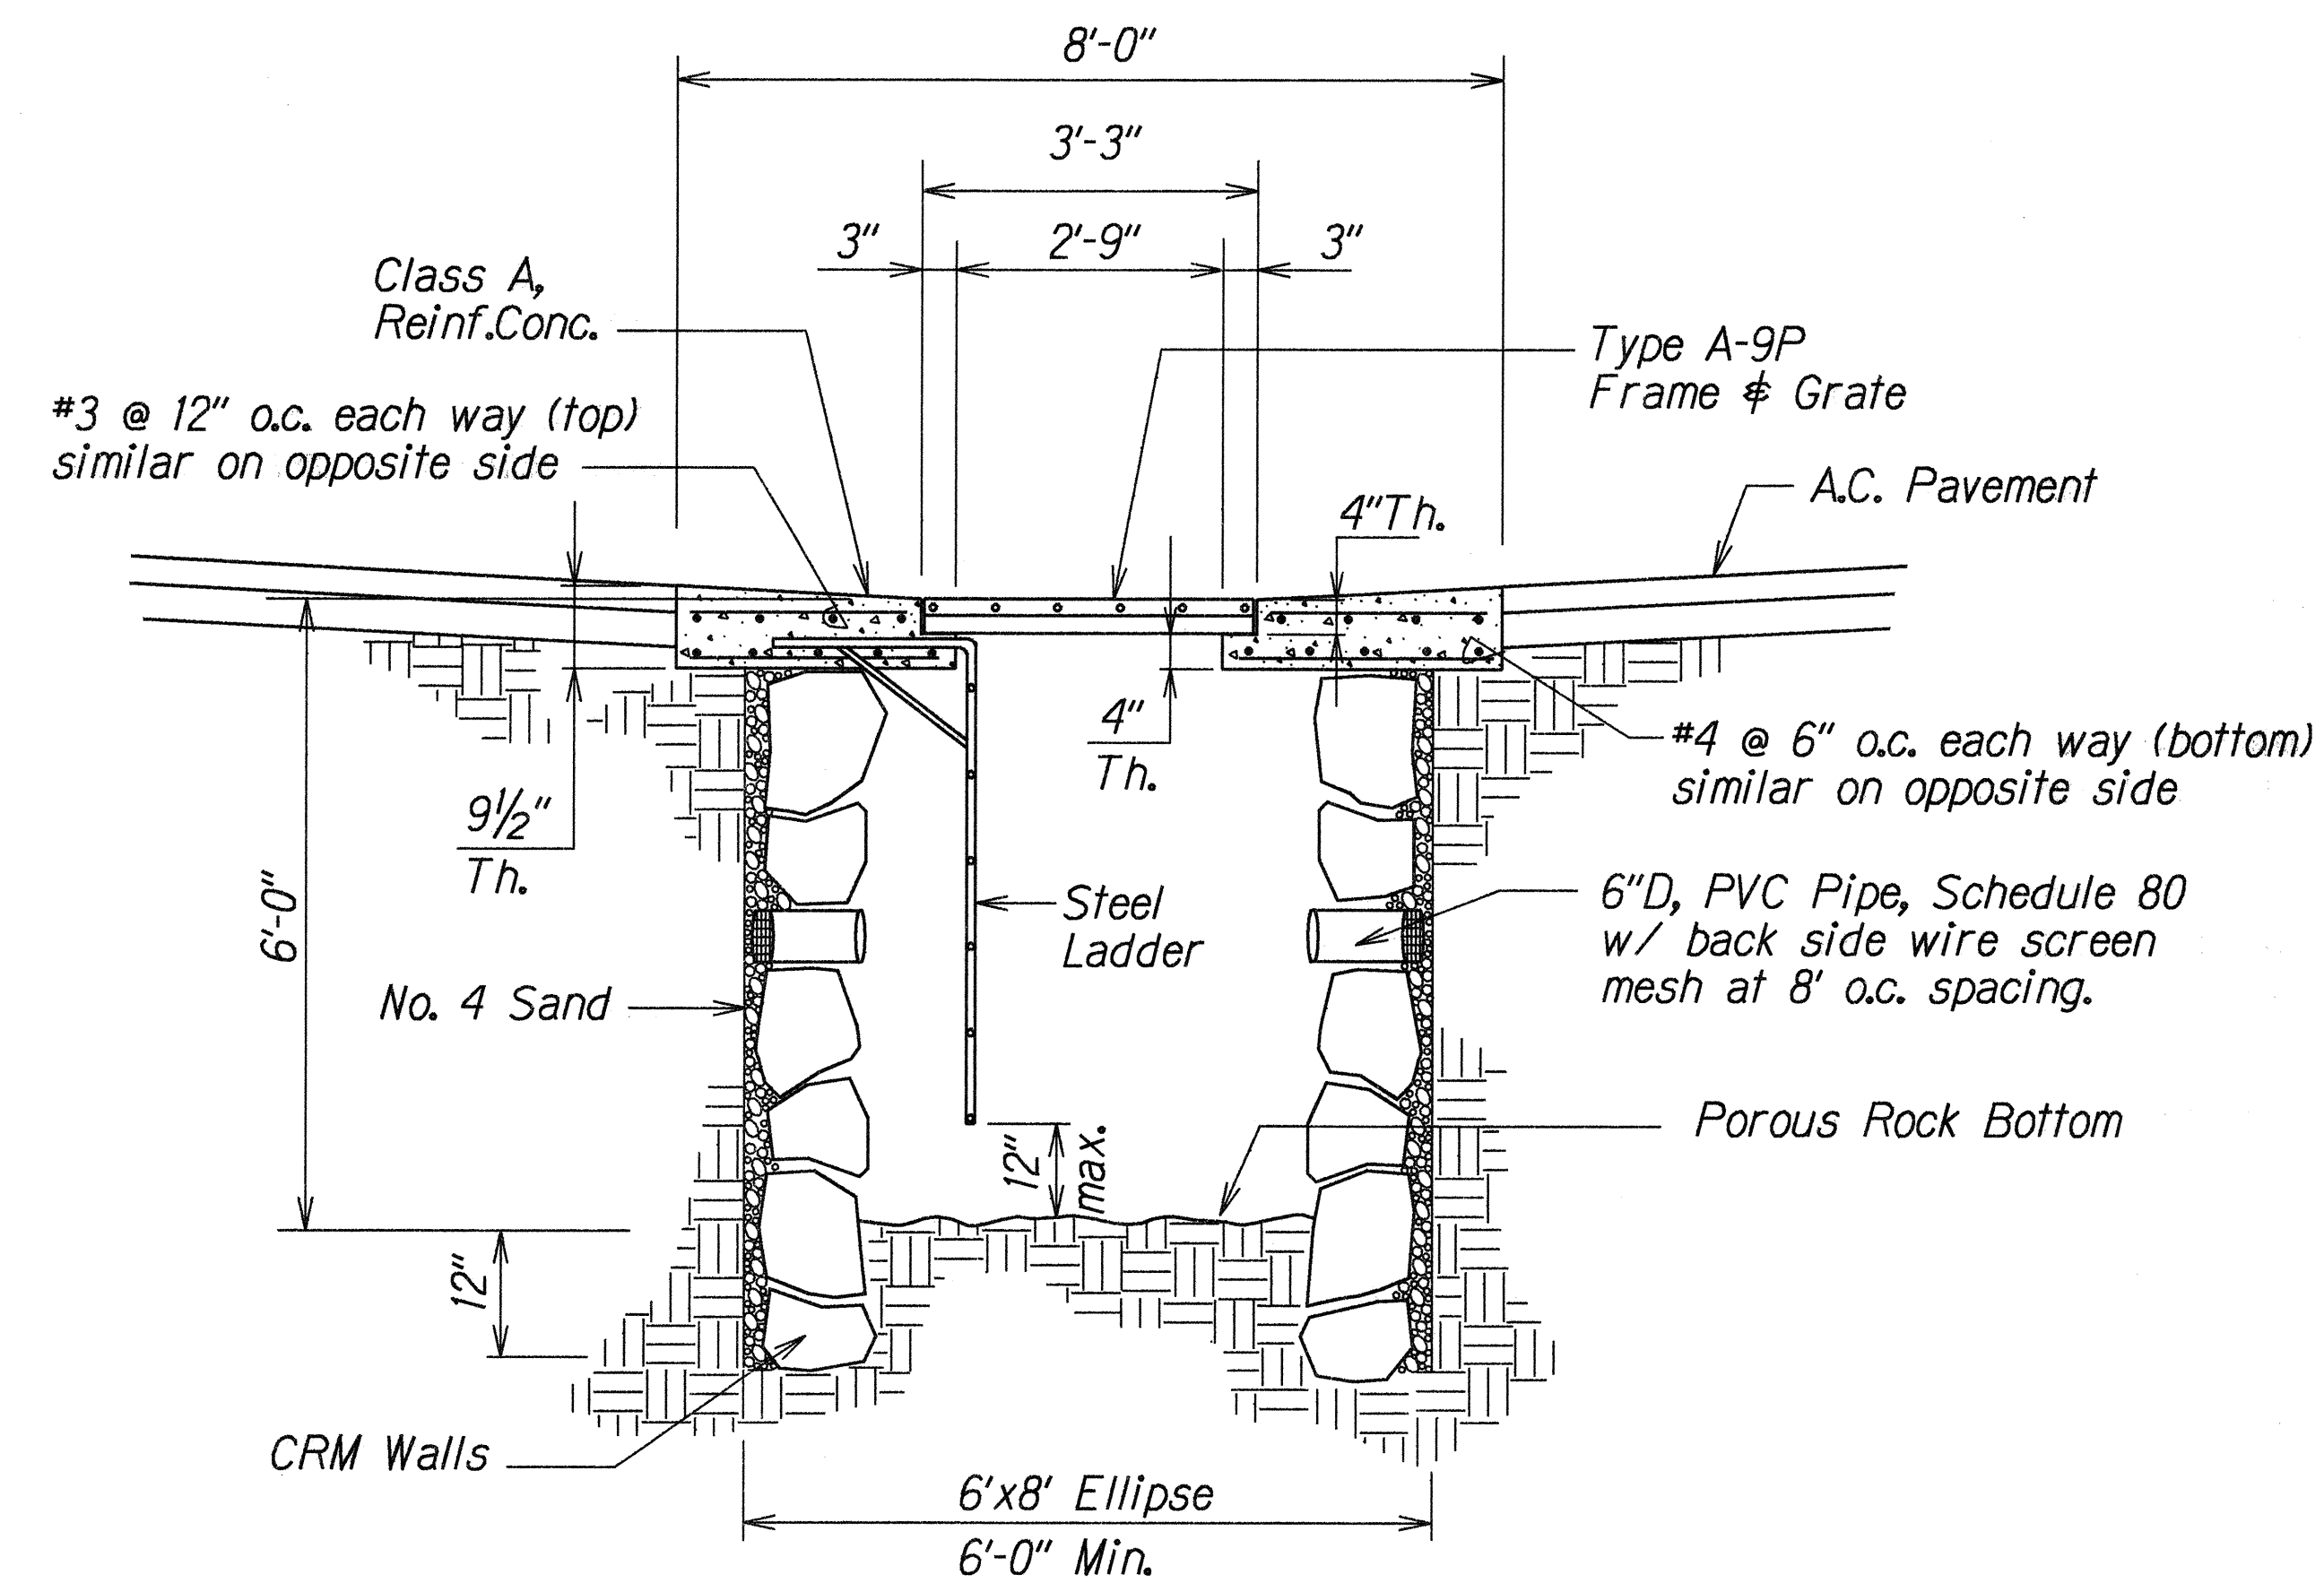

SECTION "A-A"
Not To Scale

ORIGINAL PLAN	DATE
DESIGNED BY	7/96
CHECKED BY	
NOTED BY	
QUANTITIES BY	
REVISIONS	
BY	
DATE	

STATE OF HAWAII
DEPARTMENT OF TRANSPORTATION
HIGHWAYS DIVISION

DRYWELL DETAILS

KANOELEHUA AVENUE RESURFACING
F.A. PROJECT NO. NH-011-2(33)

Scale: As Shown
Date: April, 1996

SHEET No. 1 OF 1 SHEETS