




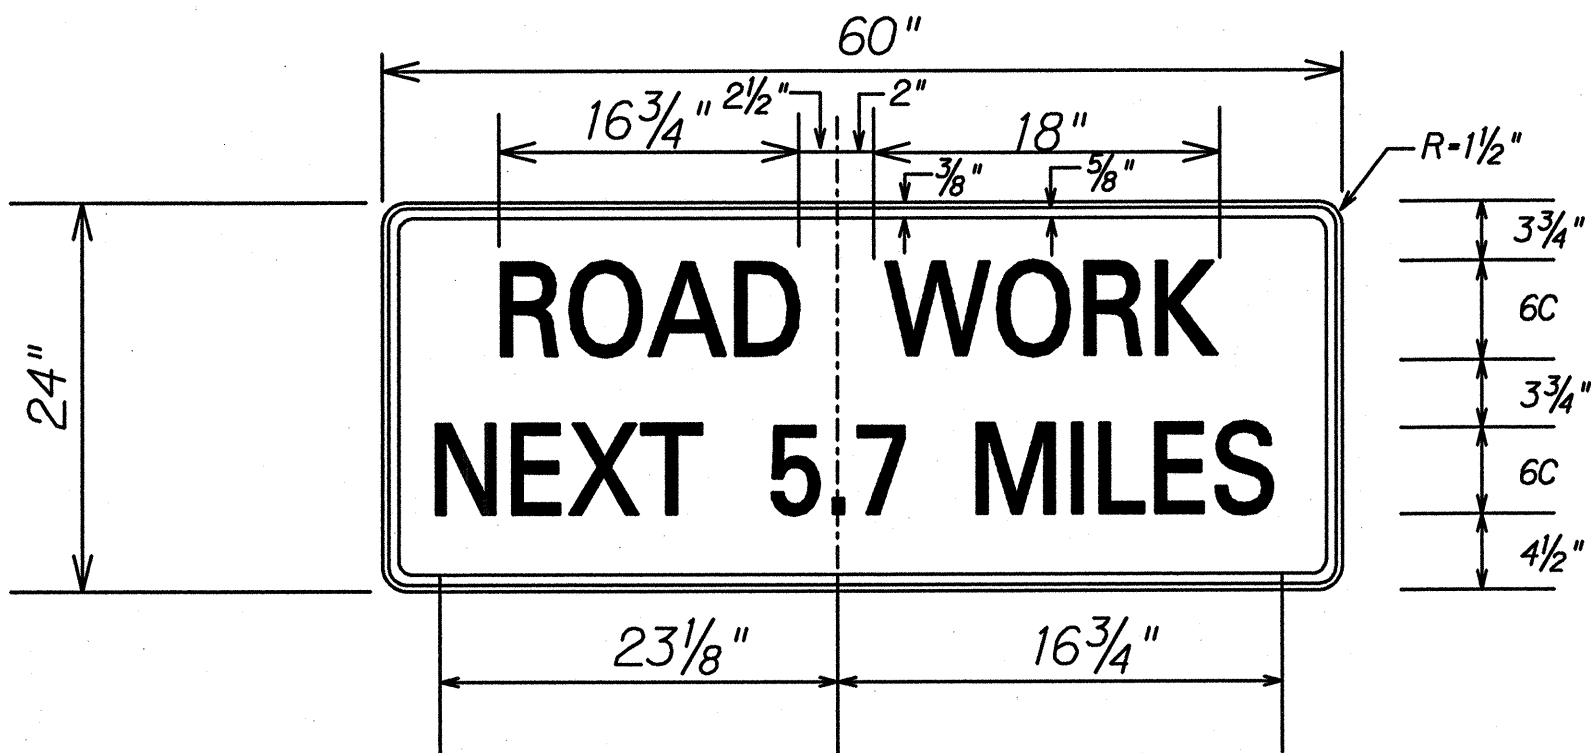

CG20-1A

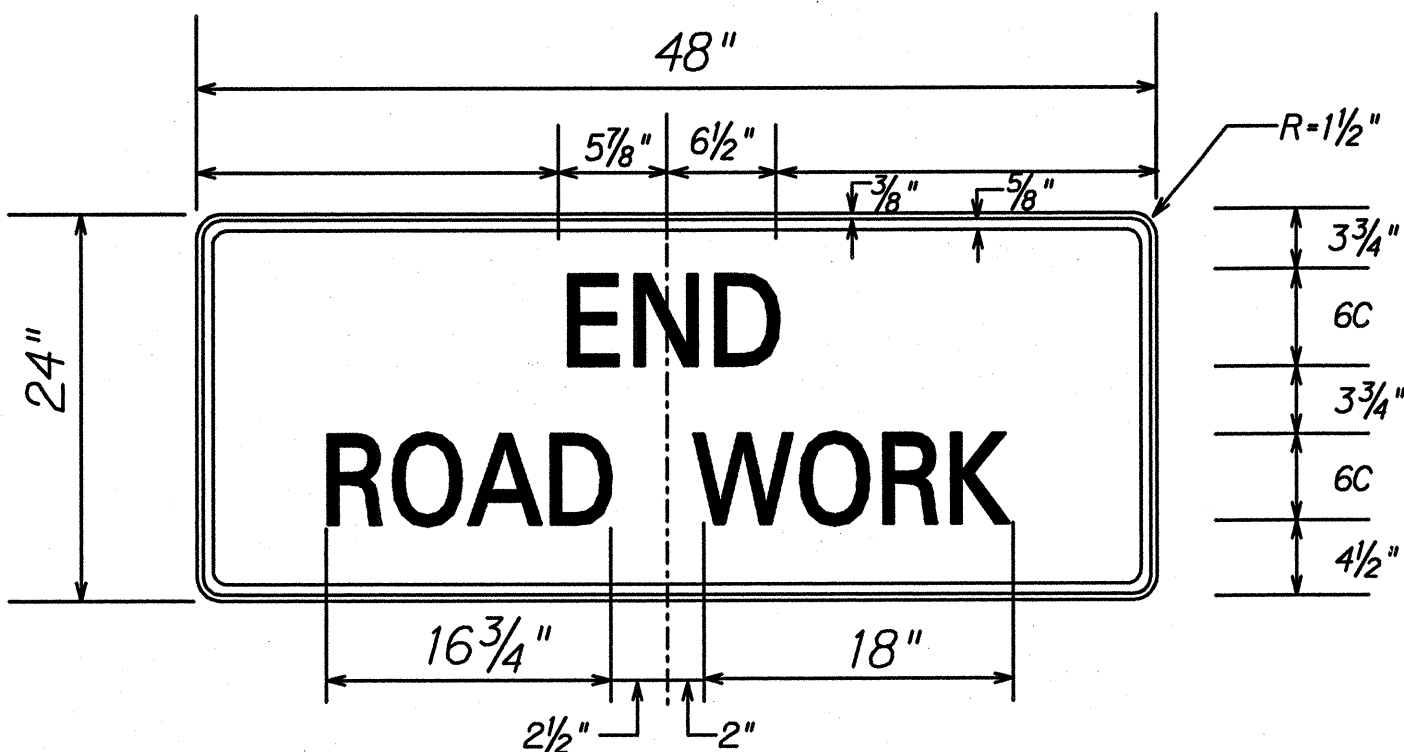


CG20-2A

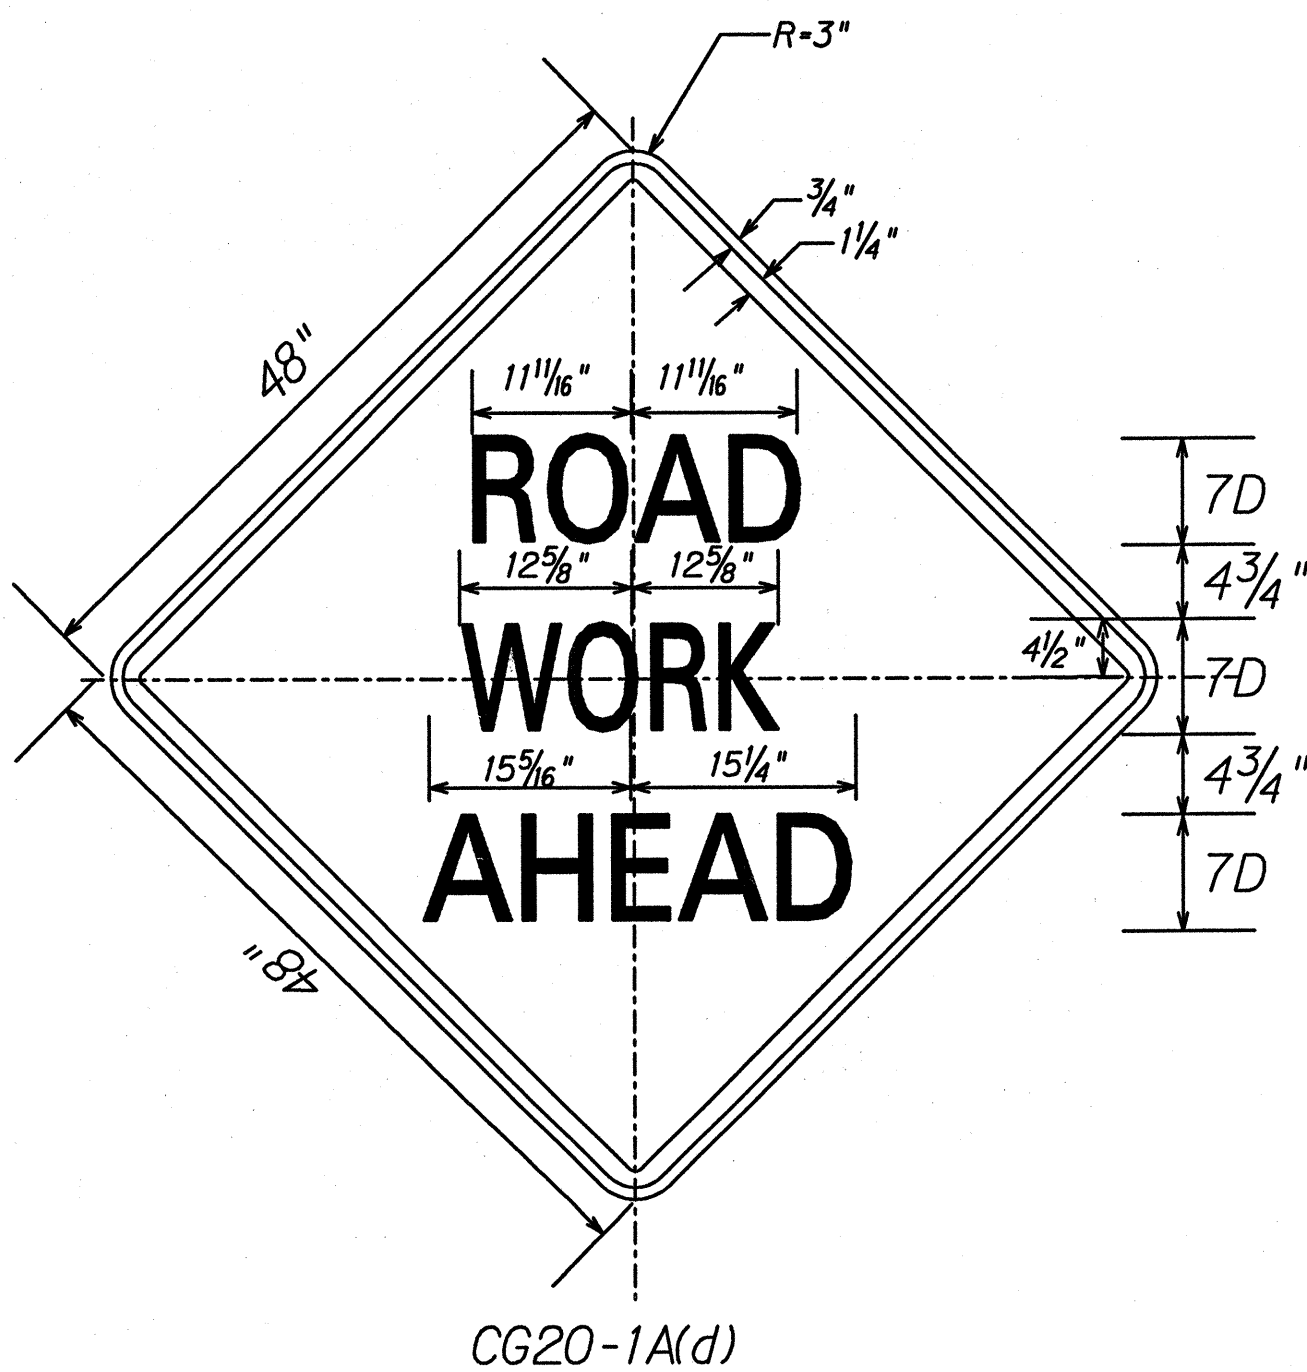

CG20-1A(d)

SIGN DETAILS

Not To Scale

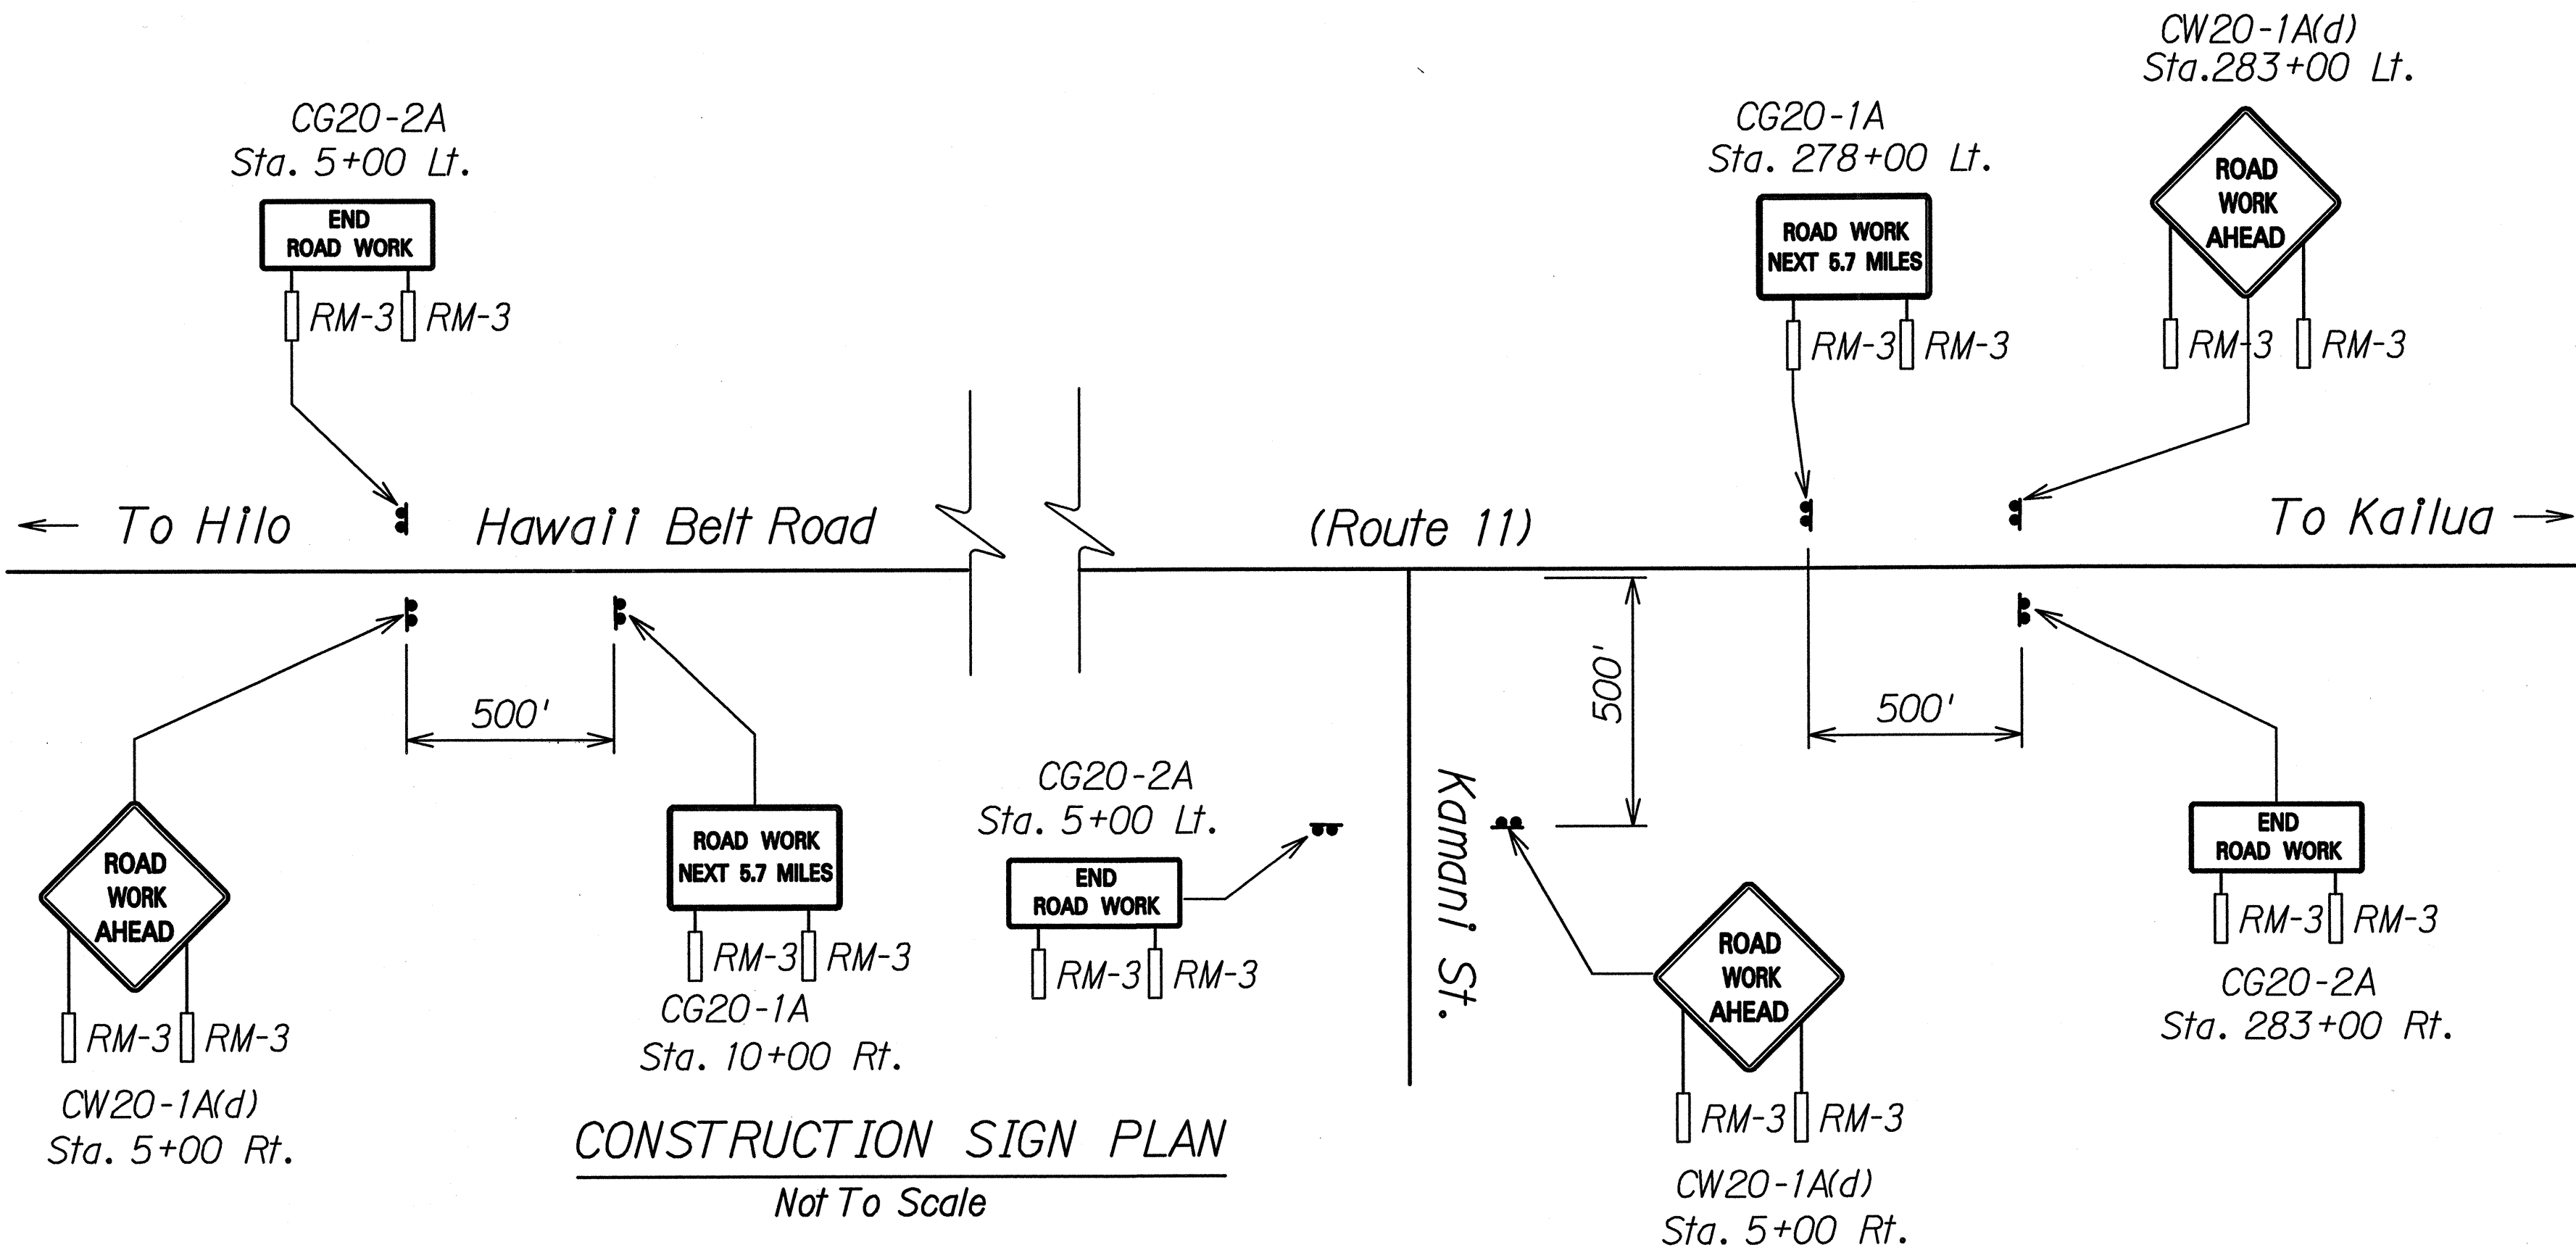

CONSTRUCTION SIGN PLAN
Not To Scale

CONSTRUCTION SIGN SCHEDULE				
ROAD AND LOCATION *	STATION	LEFT	RIGHT	ITEM No. 621.7120 (two posts)
Hawaii Belt Road (Route 11)	10+00		●	CG20-1A
	278+00	●		CG20-1A
	5+00	●		CG20-2A
	283+00		●	CG20-2A
	5+00		●	CW20-1A(d)
	283+00	●		CW20-1A(d)
	Kamani St.	●		CW20-1A(d)
	Kamani St.		●	CG20-2A
Total Construction Signs				8

* - Final locations of all signs to be determined in the field by the Engineer.



THIS WORK WAS PREPARED BY ME OR UNDER MY SUPERVISION AND CONSTRUCTION OF THIS PROJECT WILL BE UNDER MY OBSERVATION.
Nancy E. Burns
DATE: 4/30/97

STATE OF HAWAII
DEPARTMENT OF TRANSPORTATION
HIGHWAYS DIVISION
CONSTRUCTION SIGN PLAN
SCHEDULE
HAWAII BELT-ROAD
VICINITY OF PAHALA
PROJECT NO. 11HKL-01-97M
Scale: N.T.S. Date: April, 1997
SHEET No. 1 OF 1 SHEETS