



FED. ROAD DIST. NO.	STATE	PROJ. NO.	FISCAL YEAR	SHEET NO.	TOTAL SHEETS
HAWAII	HAW.	11HKL-01-97M	1997	7	47

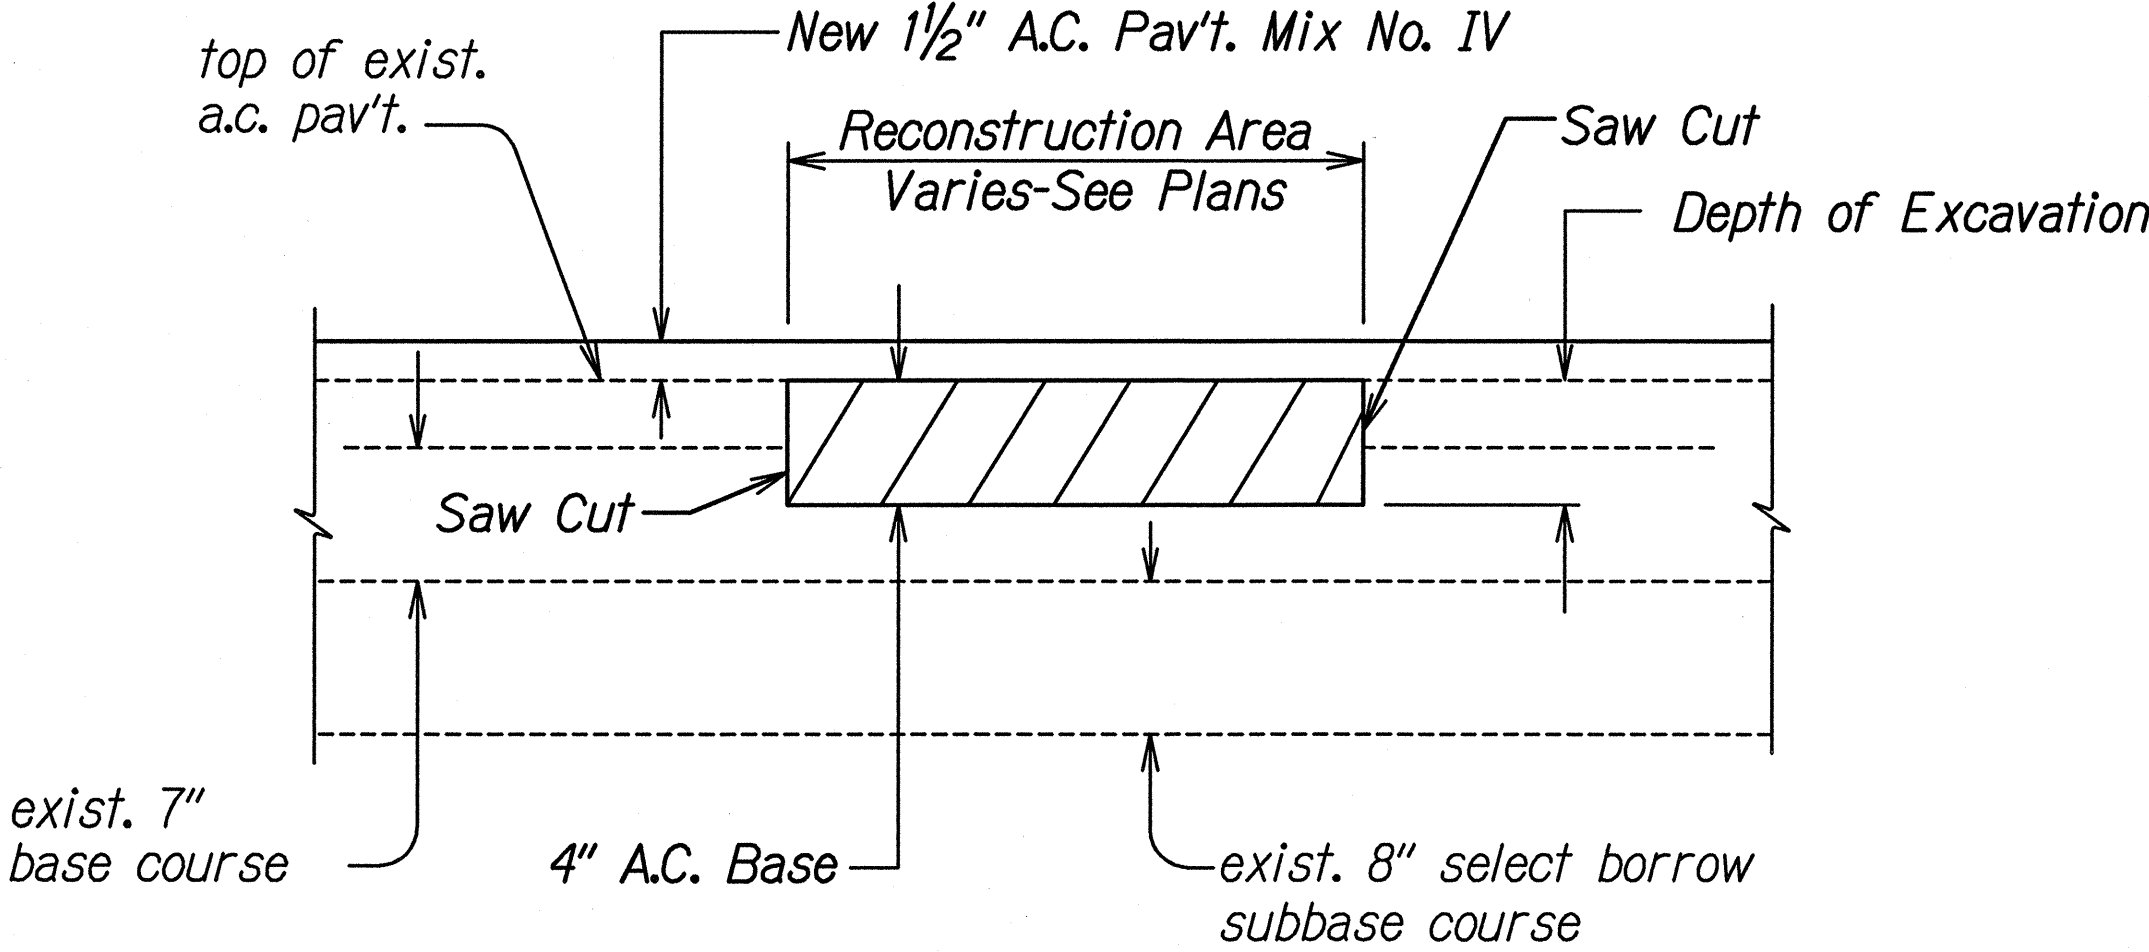


A.C. PAVEMENT RECONSTRUCTION DETAIL
Not To Scale

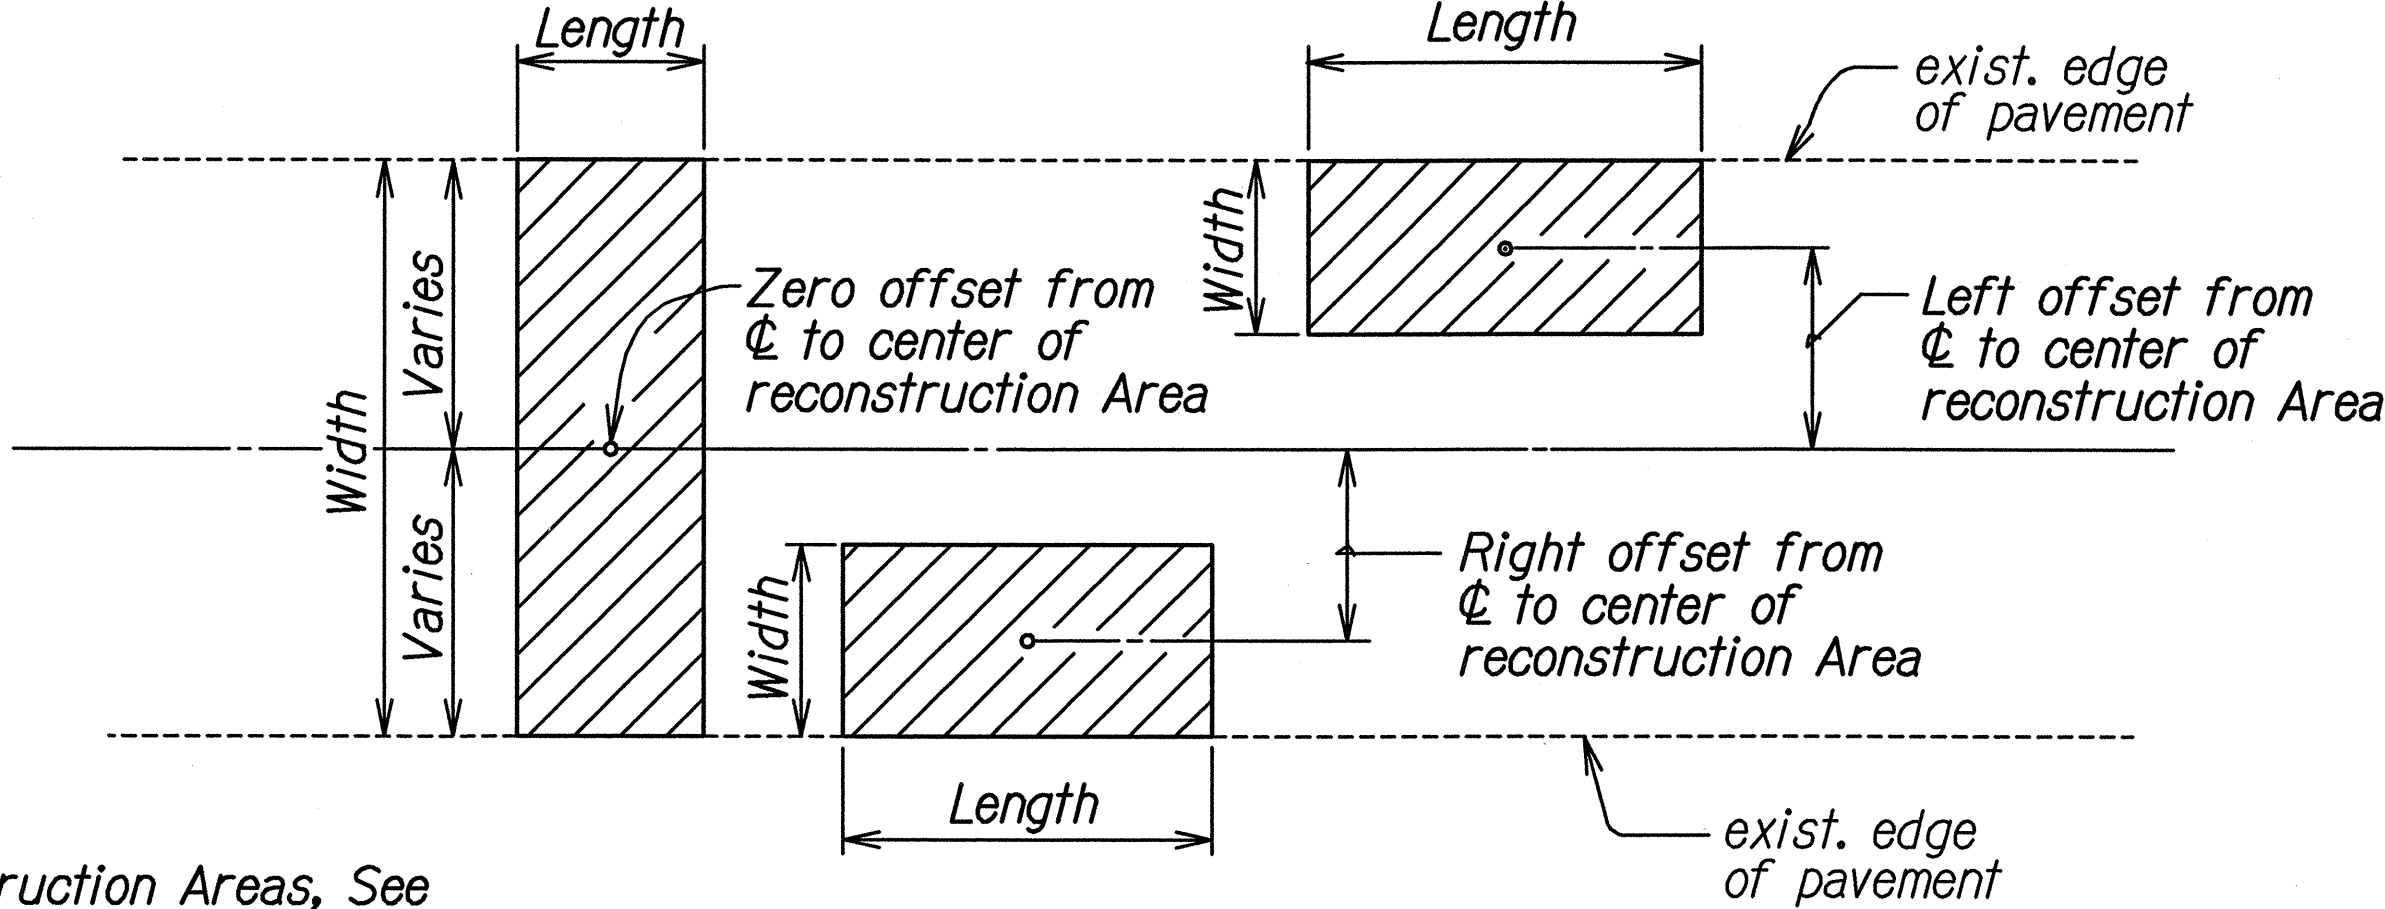

NOTES:
 For Reconstruction Areas, See
 Plan Sht. No. 16 and 46


TYPICAL PLAN
Not To Scale

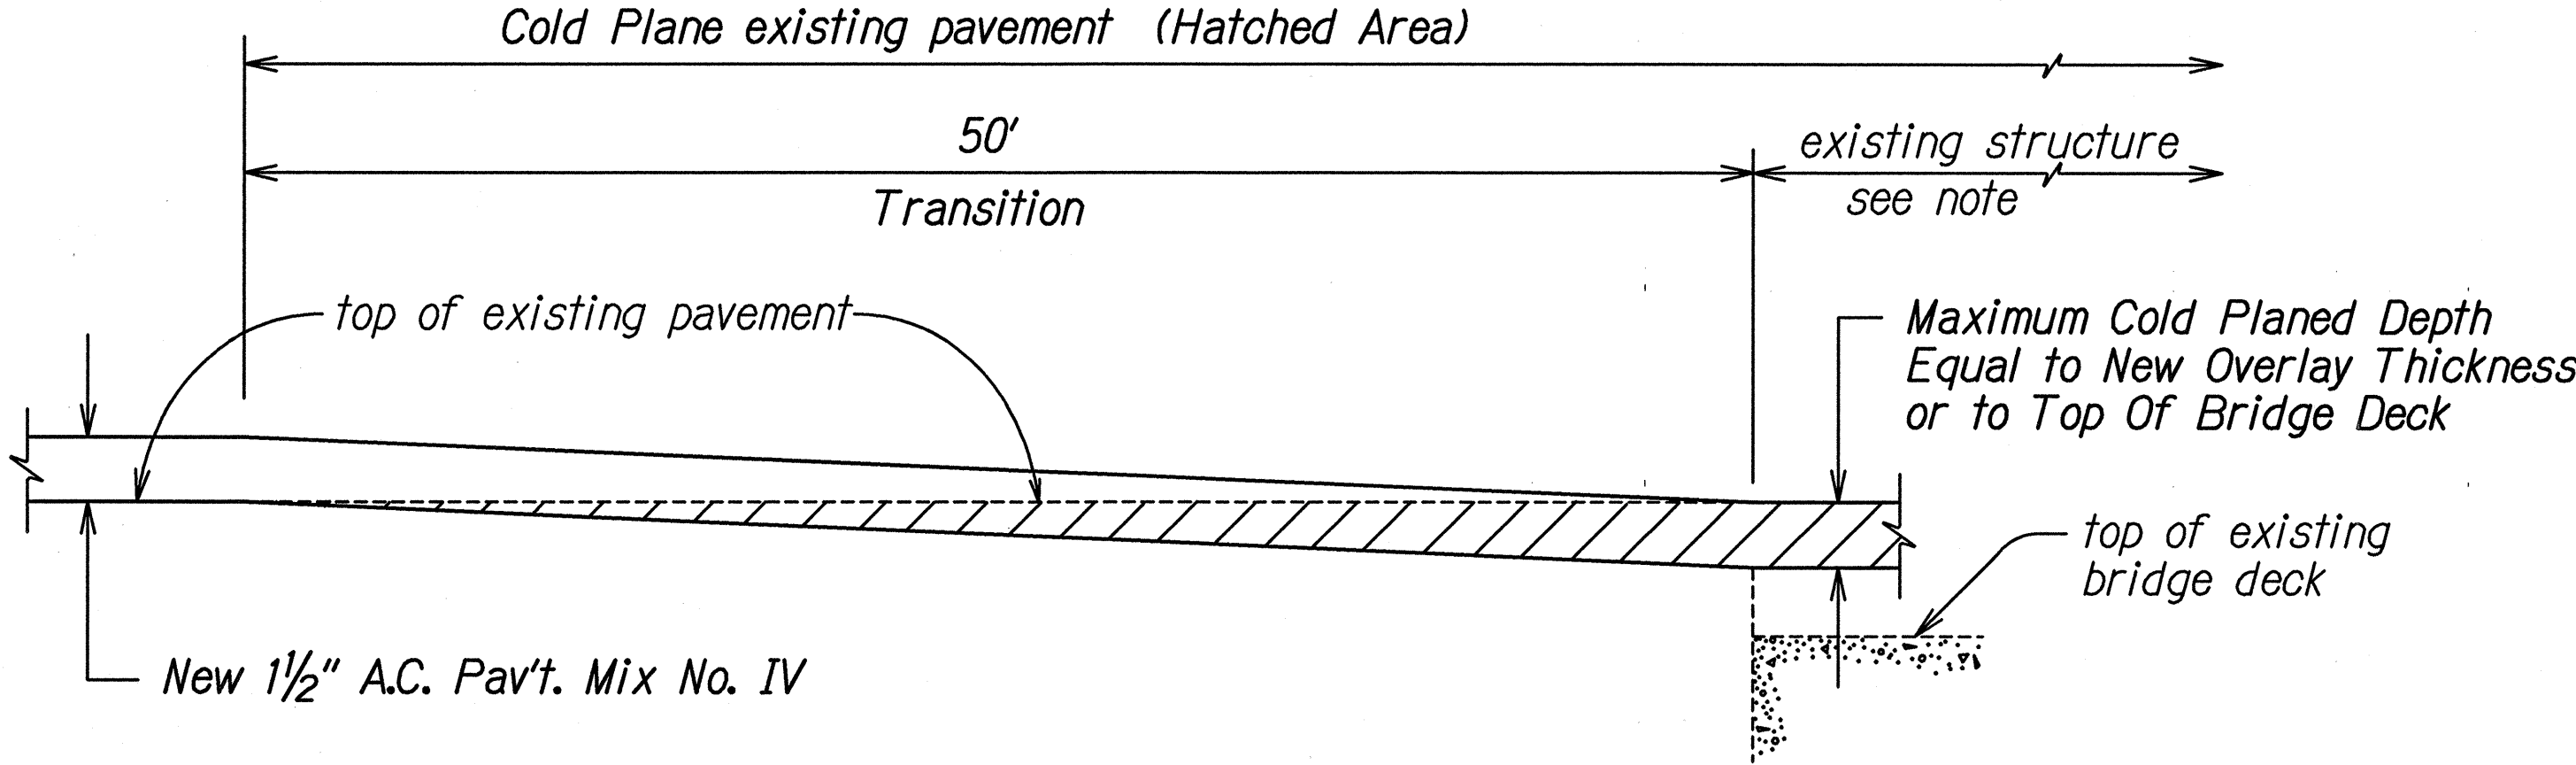

Note: In cold planing the pavement over the structure, the Contractor shall exercise care not to damage any portion of the structure, especially the slab, joints, drainage pipes or reinforcement. Any damage to the structure during the cold planing operations shall be repaired by the Contractor at his expense. Repair work shall be directed by the Engineer. The Contractor shall verify the thickness of the pavement by taking several measurements throughout the structure.

**COLD PLANED TRANSITION AND RESURFACING
 OVER EXISTING STRUCTURES**
Not to Scale

DESIGNED BY	DATE
DRAWN BY	
CHECKED BY	
IN CHARGE	
NOTES	
REVISIONS	
DATE	
BY	
REASON	

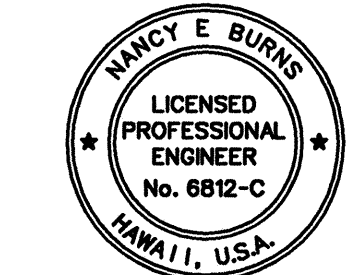

THIS WORK WAS PREPARED BY ME OR UNDER
 MY SUPERVISION AND CONSTRUCTION OF THIS
 PROJECT WILL BE UNDER MY OBSERVATION.
Nancy E. Burns
 DATE: 4/30/97

STATE OF HAWAII
DEPARTMENT OF TRANSPORTATION
HIGHWAYS DIVISION
**PAVEMENT RECONSTRUCTION
DETAIL**
HAWAII BELT ROAD VICINITY OF PARK
H.Q. ENTRANCE & VICINITY OF PAHALA
PROJECT NO. 11HKL-01-97M
Scale: N.T.S. Date: April, 1997
SHEET No. 1 OF 1 SHEETS

7