



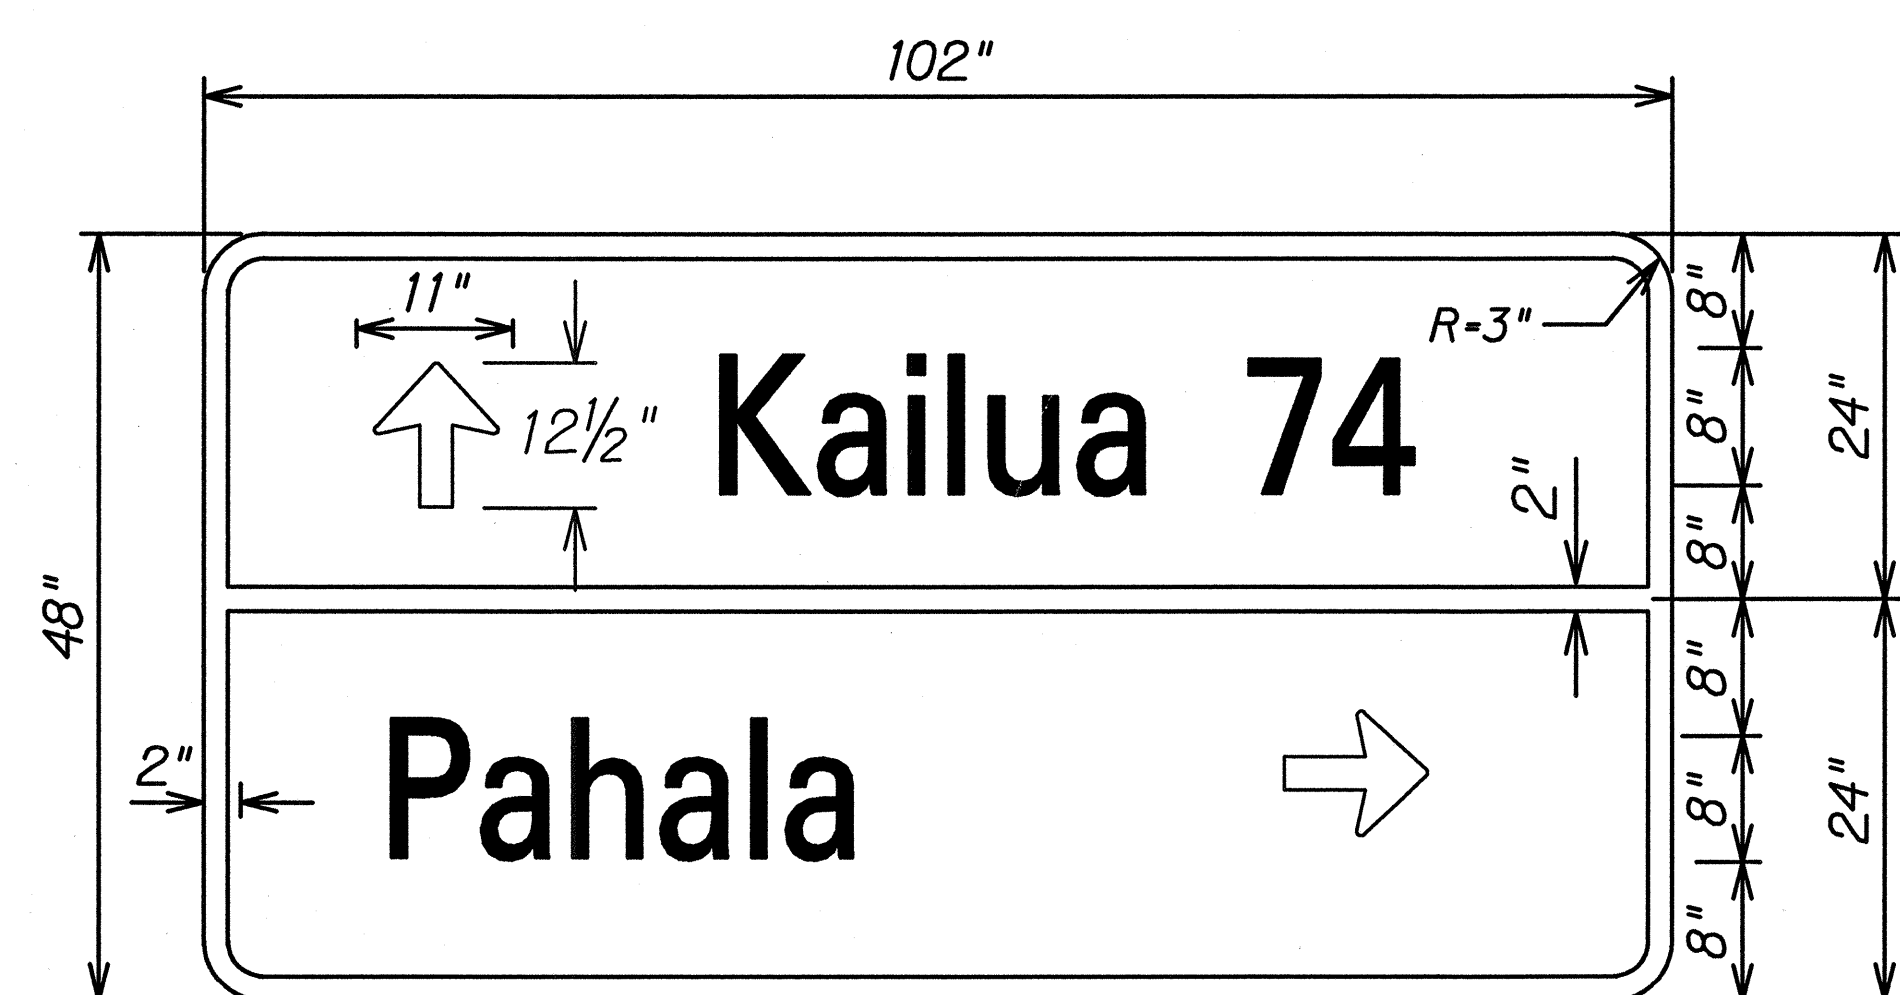


D-1
Scale: N.T.S.

NOTE:
1. Sign D-1 shall have a White Reflectorized Legend and Border on a Green Reflectorized Background

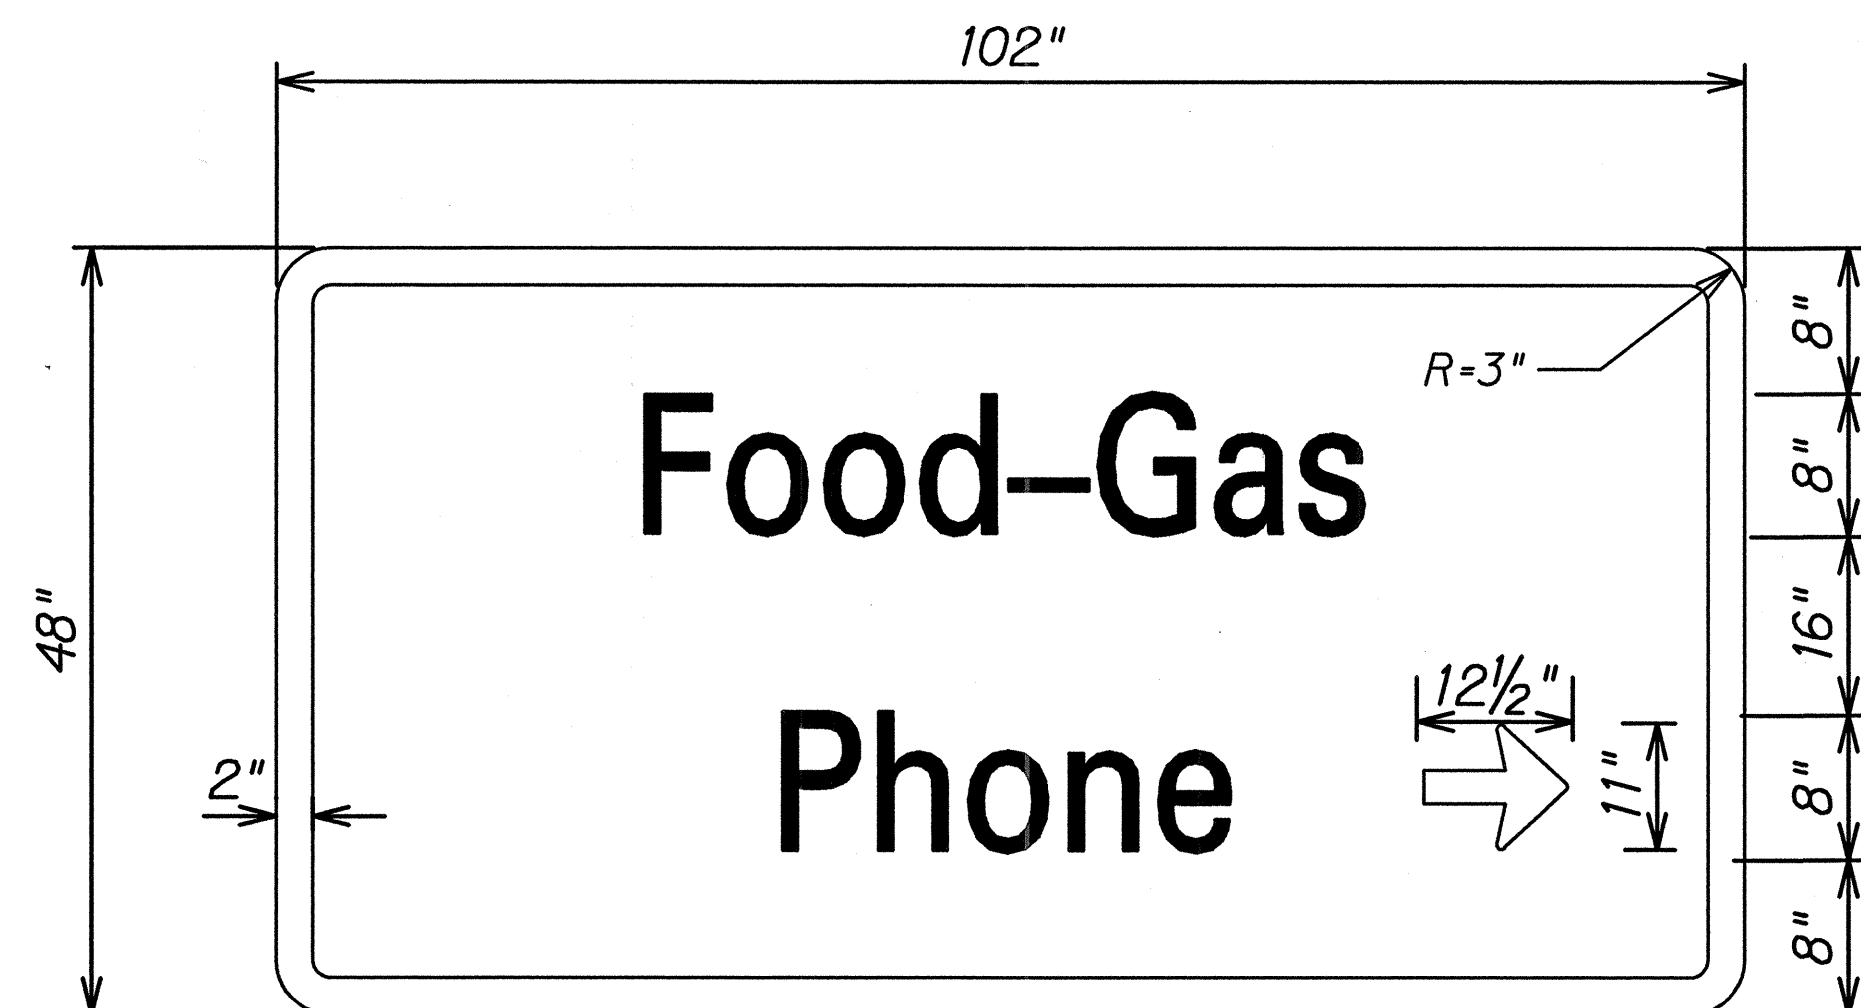


D-2
Scale: N.T.S.

NOTE:
1. Sign D-2 shall have a White Reflectorized Legend and Border on a Blue Reflectorized Background

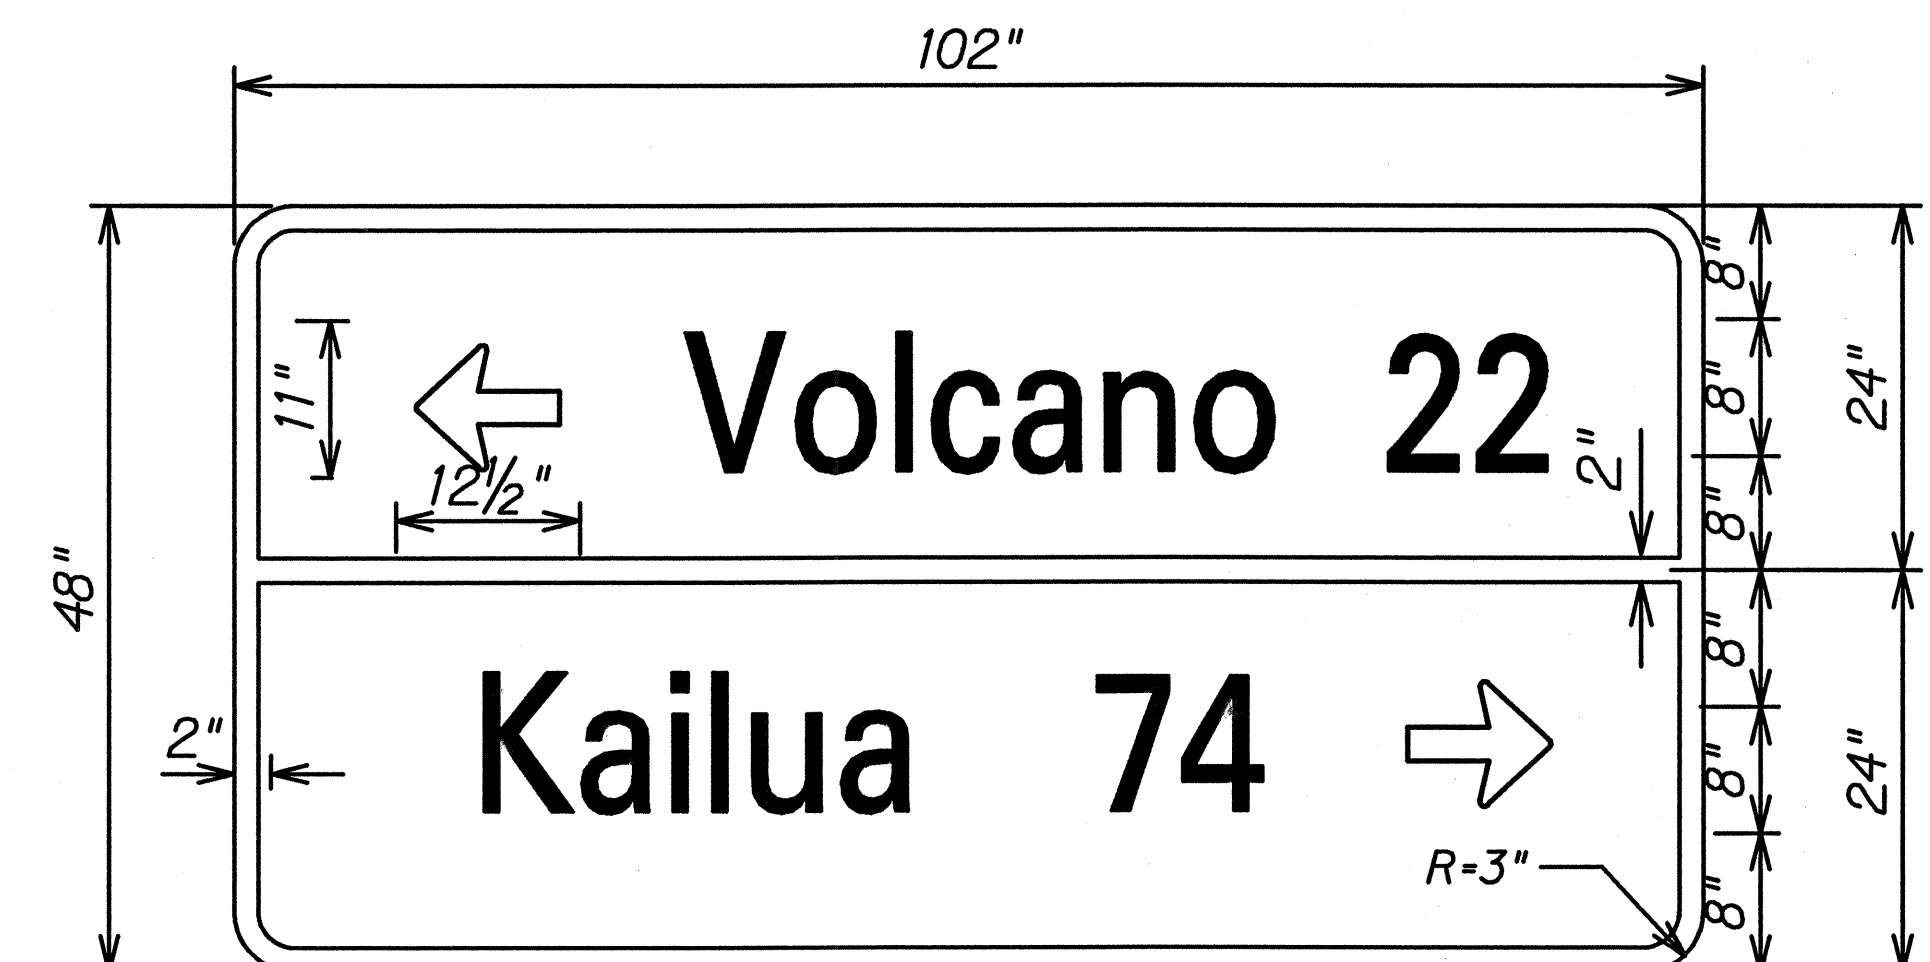


D-3
Scale: N.T.S.

NOTE:
1. Sign D-3 shall have a White Reflectorized Legend and Border on a Green Reflectorized Background

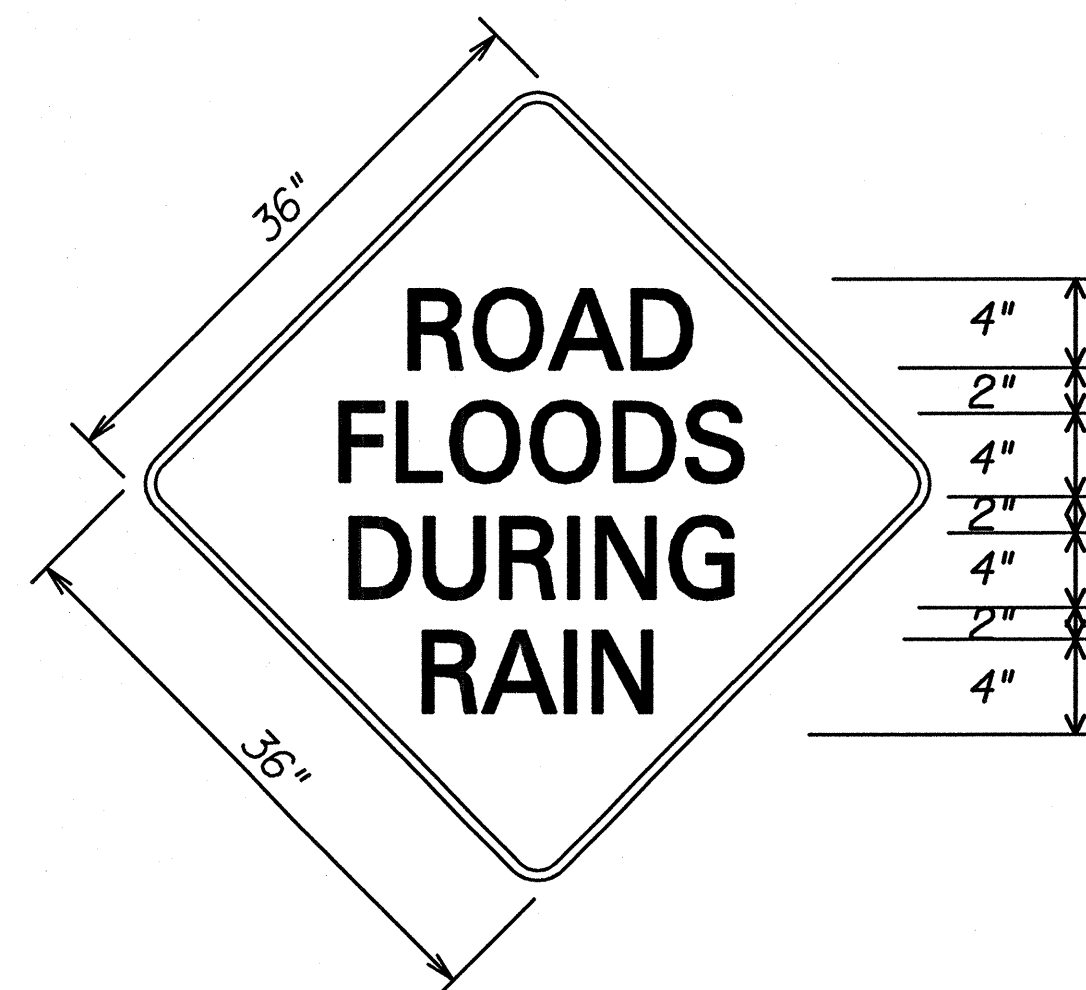


W-1
Scale: N.T.S.

NOTE:
1. Sign W-1 shall have a Black Reflectorized Legend and Border on a Yellow Reflectorized Background

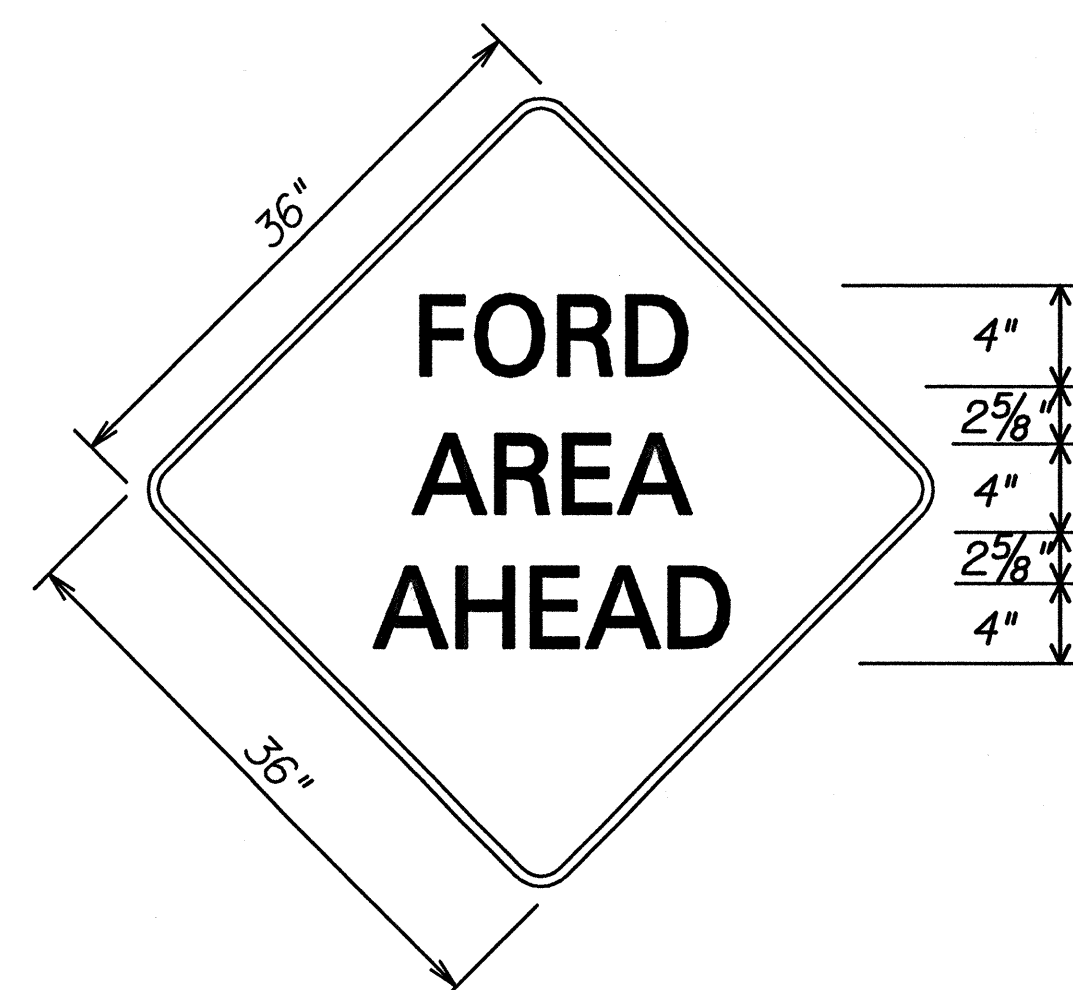


W-2
Scale: N.T.S.

NOTE:
1. Sign W-2 shall have a Black Reflectorized Legend and Border on a Yellow Reflectorized Background

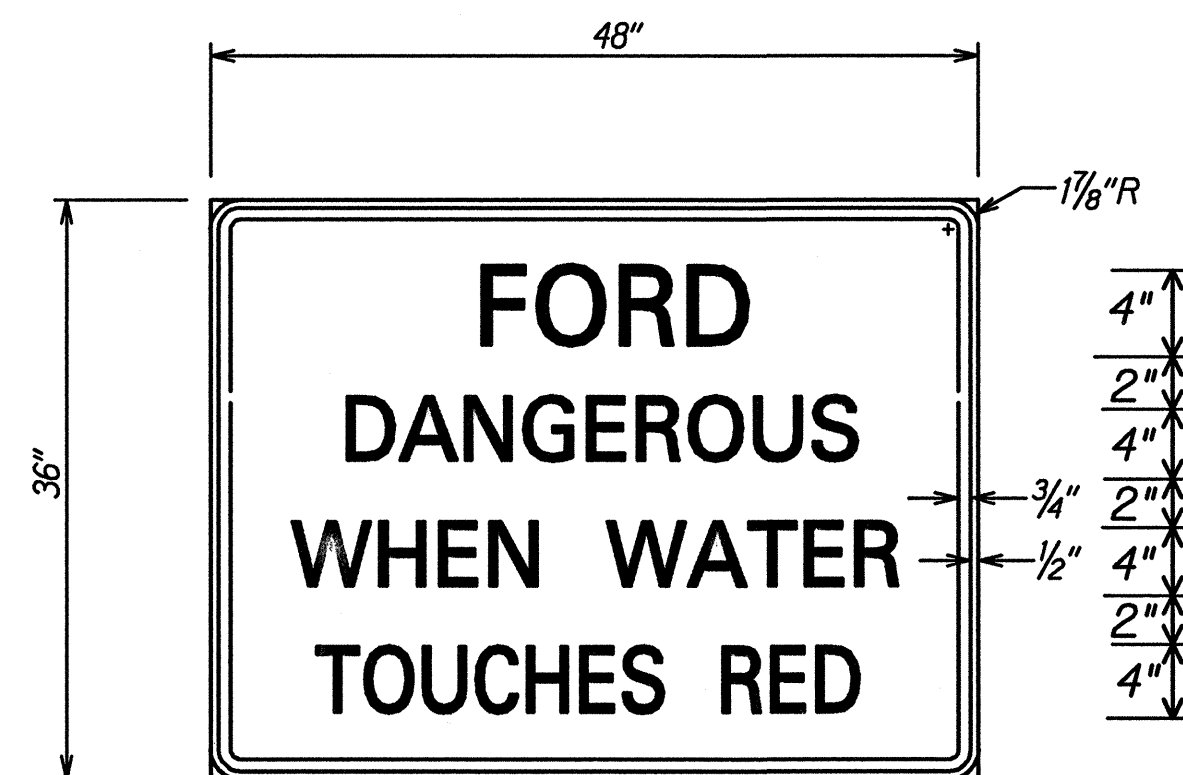

W-3


NOTE:
1. Sign W-3 shall have a Black Reflectorized Legend and Border on a Yellow Reflectorized Background

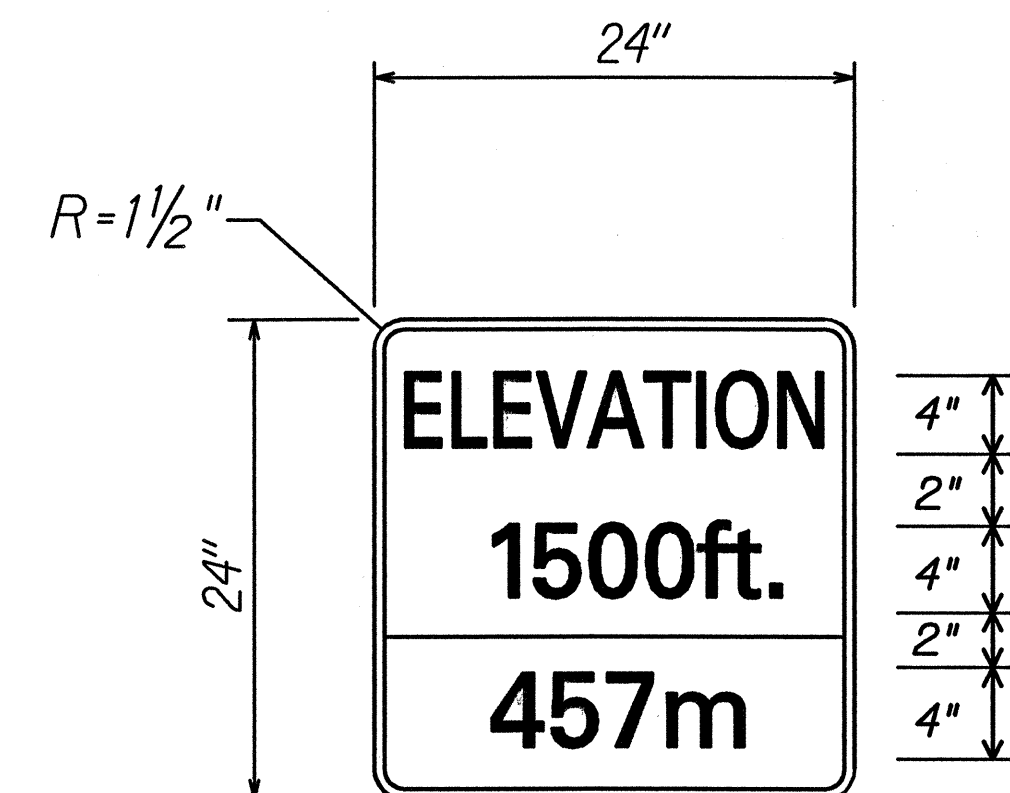

I-15
Scale: N.T.S.

NOTE:
1. Sign I-15 shall have a Black Reflectorized Legend and Border on a White Reflectorized Background

SURVEY PLOTTED BY	DATE
DRAWN BY	
NOTED BY	
CHECKED BY	
ORIGINAL PLAN	
NOTES BOOK	
NO. 5701010101	

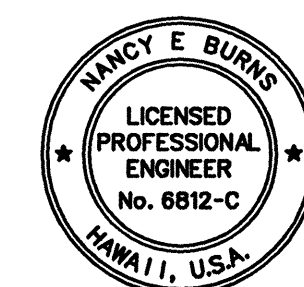

THIS WORK WAS PREPARED BY ME OR UNDER MY SUPERVISION AND CONSTRUCTION OF THIS PROJECT WILL BE UNDER MY OBSERVATION.
Nancy E. Burns
DATE: 4/30/97

STATE OF HAWAII
DEPARTMENT OF TRANSPORTATION
HIGHWAYS DIVISION

SIGN DETAILS

HAWAII BELT ROAD
VICINITY OF PAHALA
PROJECT NO. 11HKL-01-97M

Scale: N.T.S. Date: April, 1997

SHEET No. 1 OF 1 SHEETS