


FED. ROAD DIST. NO.	STATE	PROJ. NO.	FISCAL YEAR	SHEET NO.	TOTAL SHEETS
HAWAII	HAW.	11HKL-01-97M	1997	13	47

**SIGN SCHEDULE**

STATION	LEFT	RIGHT	TYPE	SIGN TO REMAIN	REMOVE	INSTALL (10 SQ. FT. OR LESS)		INSTALL (GREATER THAN 10 SQ. FT.)		DESTINATION SIGN PANEL (S.F.)
						W/POST	WO/POST	W/POST	WO/POST	
PROJECT NO. 11KL-01-97M										
102+34	●		W-1 "CAUTION FAULT ZONE..."(48"x36")		1				1	
102+38		●	W-2 "END FAULT ZONE" (84"x24")		1	1				
106+44		●	W2-2R		1	1				
113+20		●	R1-1-A (36"x36")		1	1				
119+42	●		W2-2L		1	1				
130+40		●	"PARK ENTRANCE RIGHT LANE"	1						
131+20	●		R15-1		1	1				
132+21	●		R16-1		1	1				
133+50		●	W2-2R		1	1				
134+00		●	11L 11K	1						
134+24		●	W13-2		1	1				
137+00	●		W4-1L	1						
138+32		●	R10-13		1	1				
138+52	●		"KONA 96, HILO 28"	1						
138+67		●	R1-1		1	1				
138+80	●		HVNP SIGN	1						
139+20		●	R5-1		1	1				
139+40		●	R7-4L		1	1				
141+20		●	R7-4		1	1				
143+05		●	R7-4R		1	1				
143+95		●	R16-1		1	1				
145+00	●		W2-2L		1	1				
147+75	●		"PARK ENTRANCE CENTERLANE"	1						
148+05		●	R15-1		1	1				
149+50		●	W1-2L		1	1				
149+60	●		"ADOPT A HIGHWAY..."	1						
TOTALS				7	19	18			1	

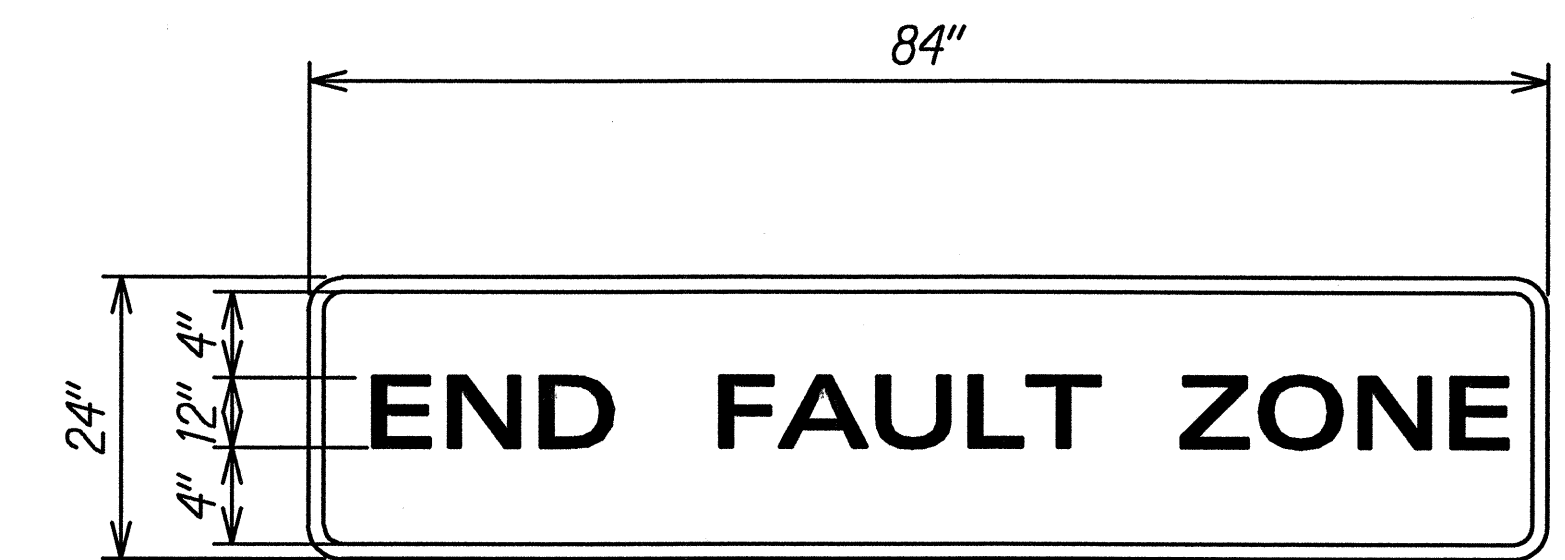


**W-2**

Scale: not to scale

NOTE:

- Sign W-2 shall have a Black Reflectorized Legend and Border on a Yellow Reflectorized Background.

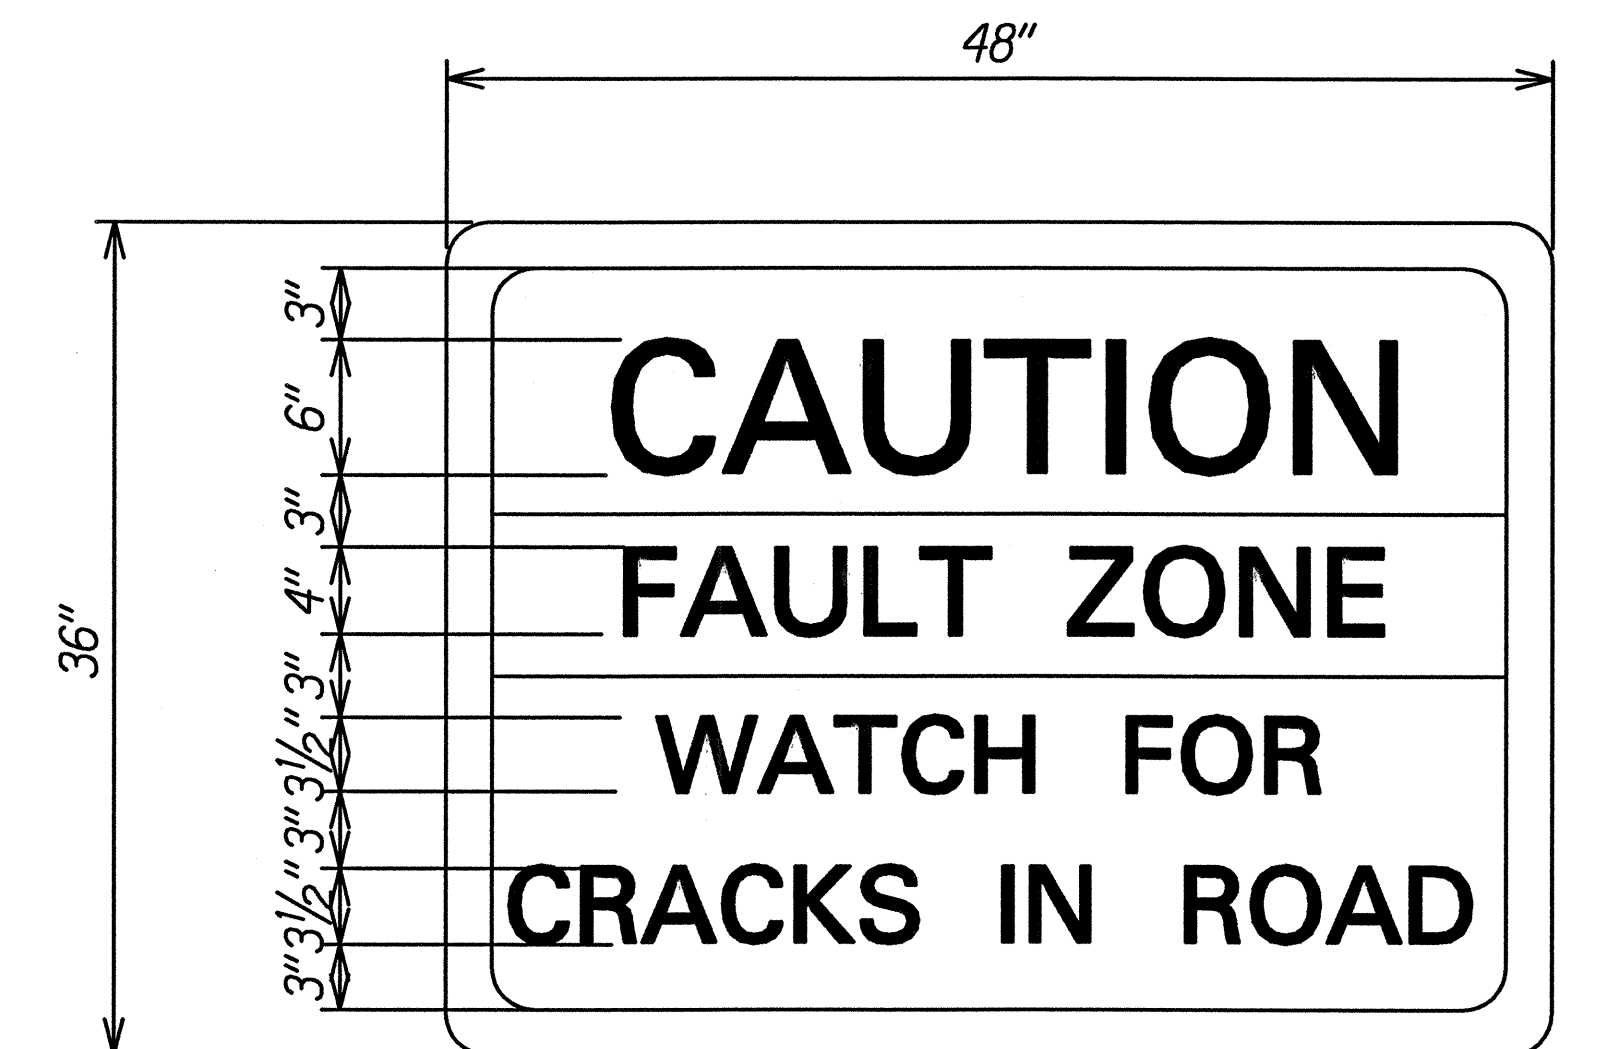


**W-1**

Scale: not to scale

NOTE:

- Sign W-1 shall have a Black Reflectorized Legend and Border on a Yellow Reflectorized Background.

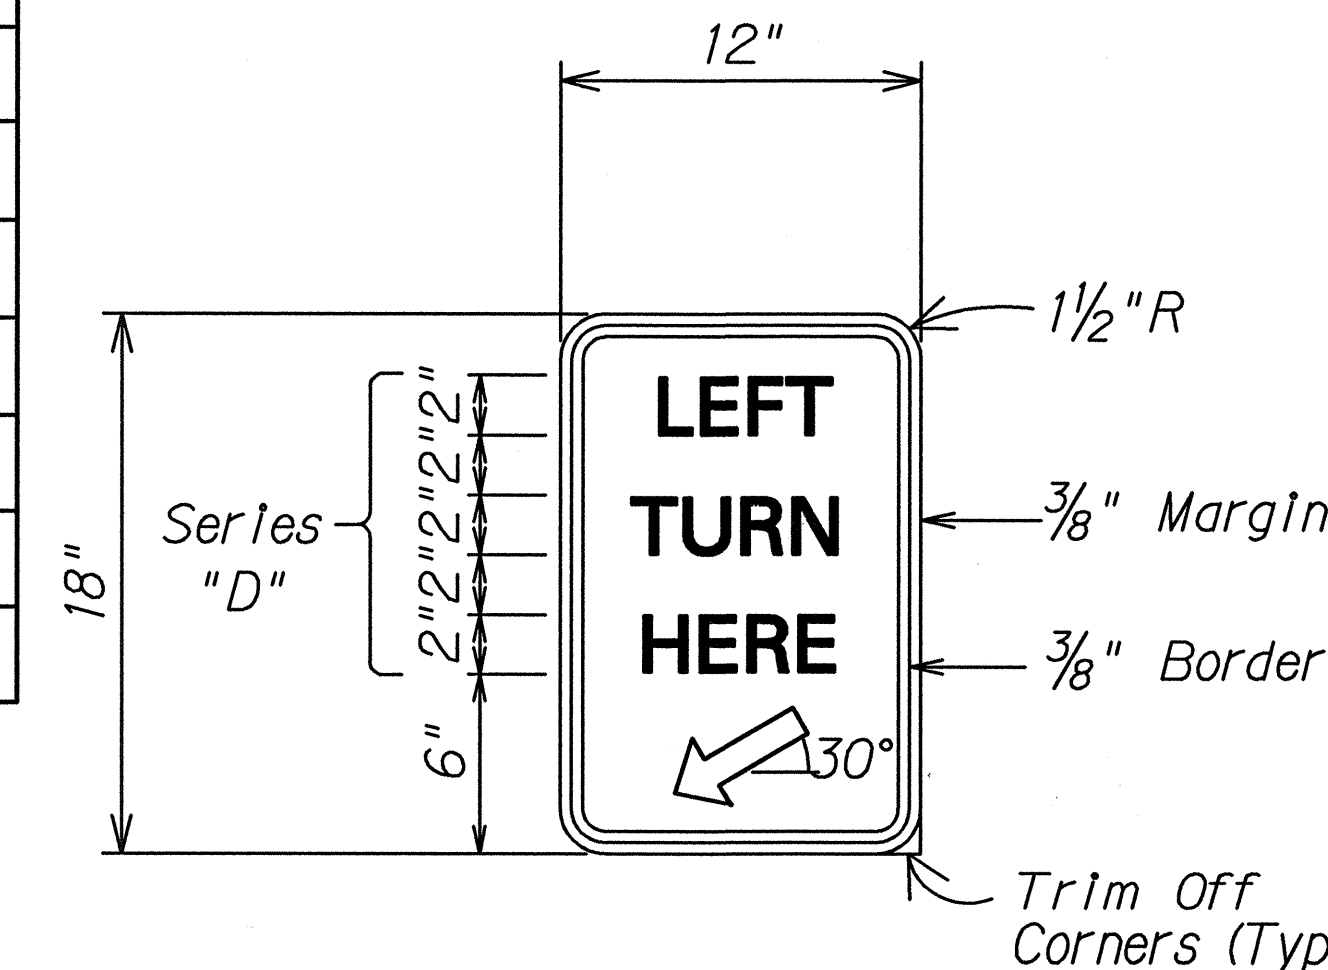


**R10-13**

Scale: not to scale

NOTE:

- Sign W-1 shall have a Black Reflectorized Legend and Border on a White Reflectorized Background.

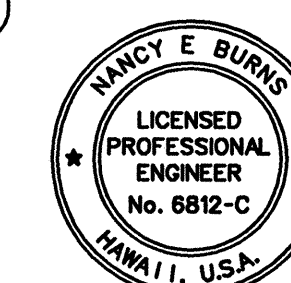

THIS WORK WAS PREPARED BY ME OR UNDER MY SUPERVISION AND CONSTRUCTION OF THIS PROJECT WILL BE UNDER MY OBSERVATION.  
*Nancy E. Burns*  
 DATE: 4/30/97

STATE OF HAWAII  
 DEPARTMENT OF TRANSPORTATION  
 HIGHWAYS DIVISION  
**SIGN SCHEDULE**  
 \$ DETAILS  
 HAWAII BELT-ROAD  
 VICINITY OF PARK H.Q. ENTRANCE  
 PROJECT NO. 11HKL-01-97M  
 Scale: N.T.S. Date: April, 1997  
 SHEET No. 1 OF 1 SHEETS

DESIGNED BY	DATE
DRAWN BY	
CHECKED BY	
QUANTITIES BY	
NOTED BY	
NO. 970706/00	