



FED. ROAD DIST. NO.	STATE	PROJ. NO.	FISCAL YEAR	SHEET NO.	TOTAL SHEETS
HAWAII	HAW.	FLH-011-2(27)	1997	20	46

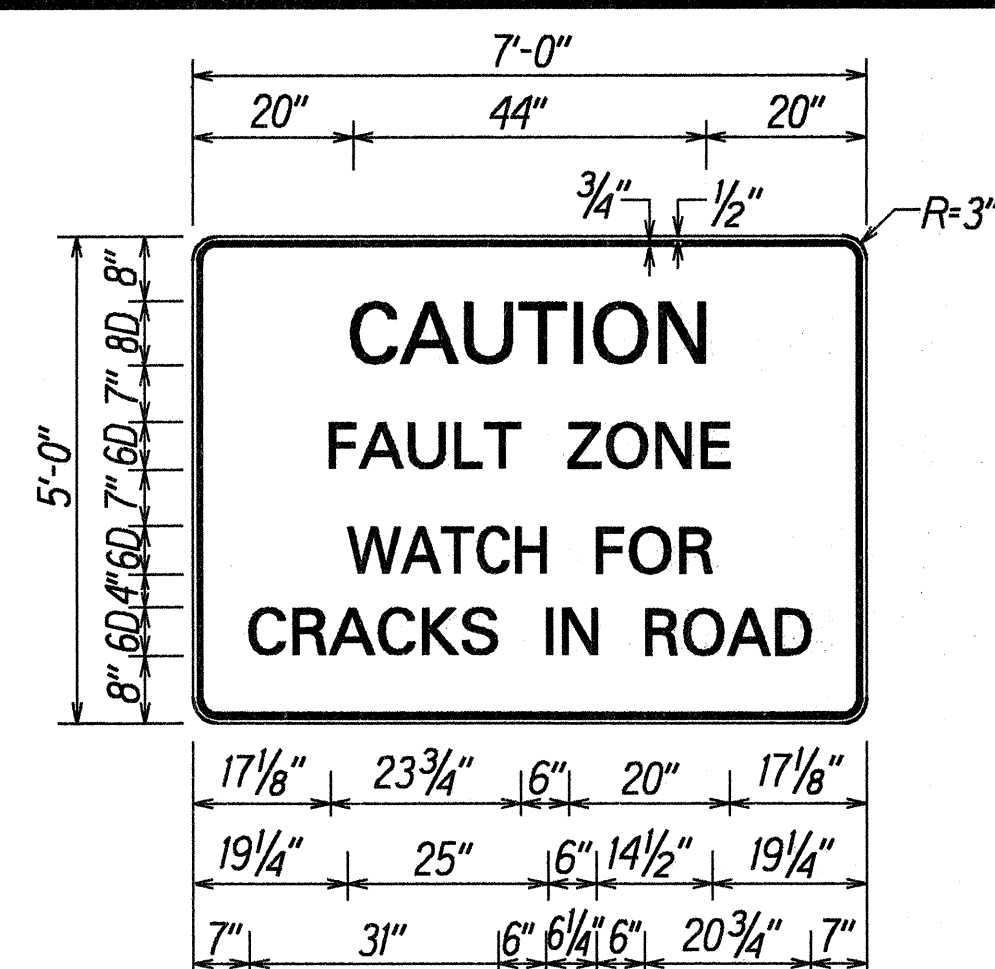


Legend: Black (non-reflective)
Background: Yellow (reflective)

W40-1
Scale: 1/2"=1'-0"

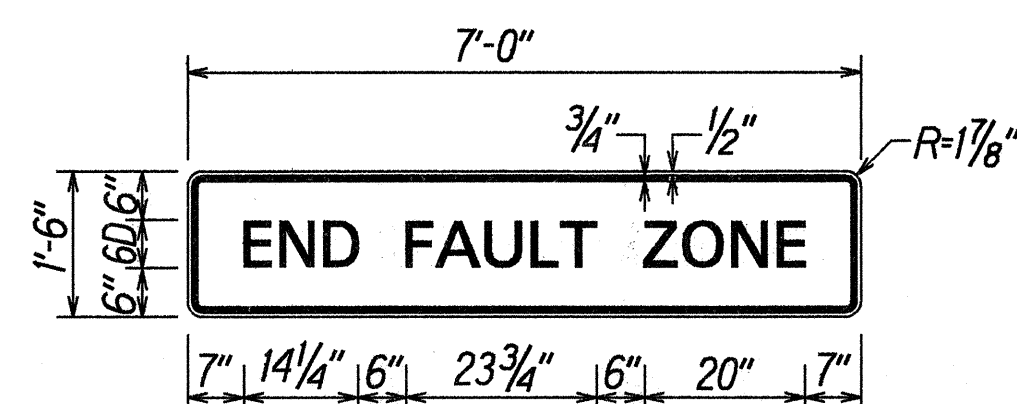


Legend: Black (non-reflective)
Background: Yellow (reflective)

W40-2
Scale: 1/2"=1'-0"

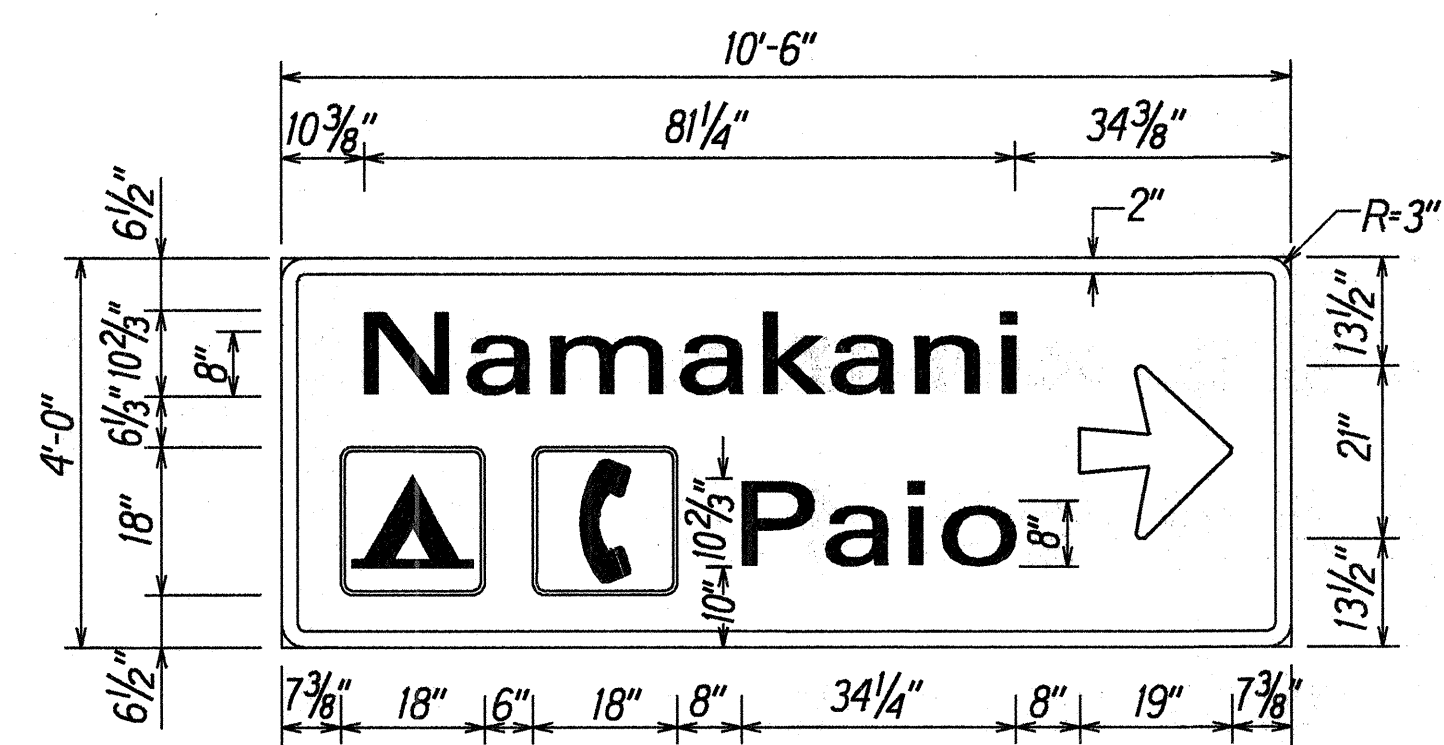


Legend: White (non-reflective)
Background: Brown (reflective)

RG-101(R)
Scale: 1/2"=1'-0"

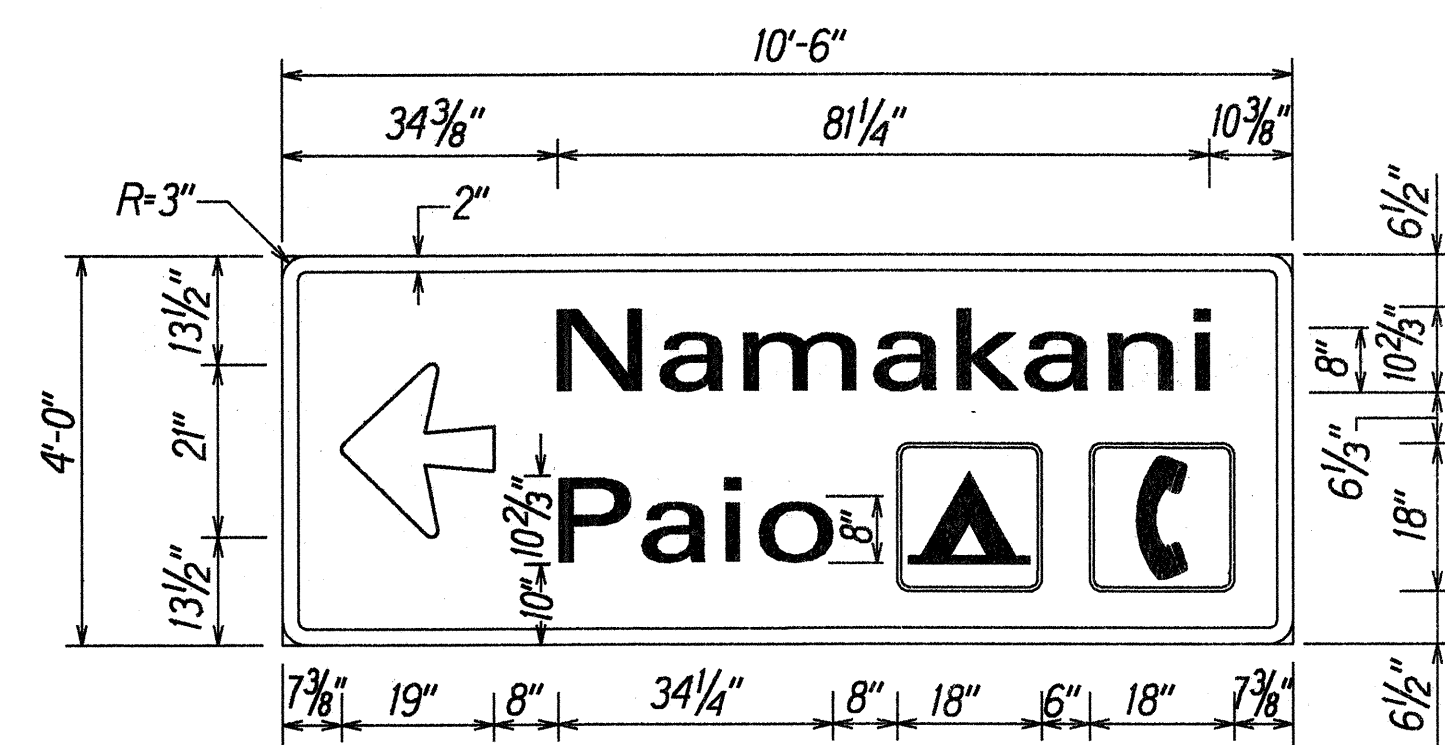


Legend: White (non-reflective)
Background: Brown (reflective)


RG-101(L)
Scale: 1/2"=1'-0"

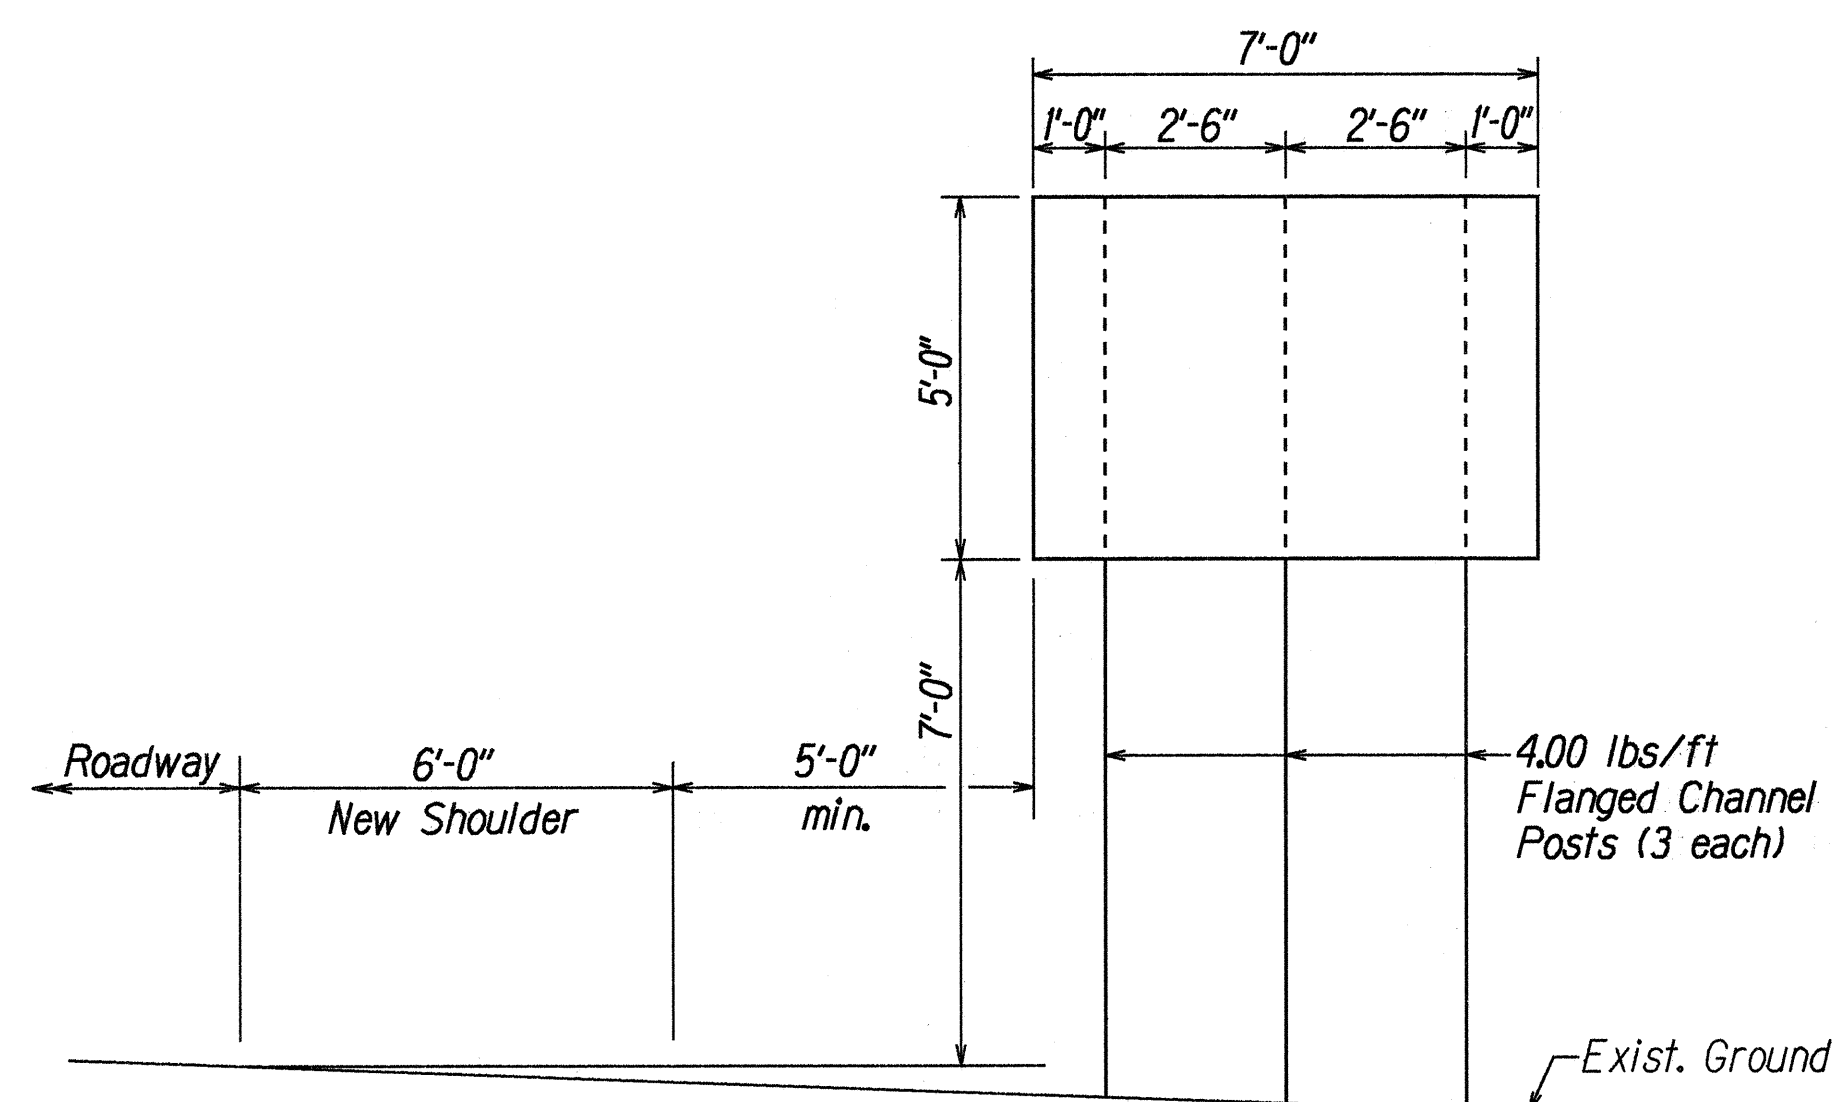

W40-1
Sta. 1641+95± Lt.
Scale: 3/8"=1'-0"

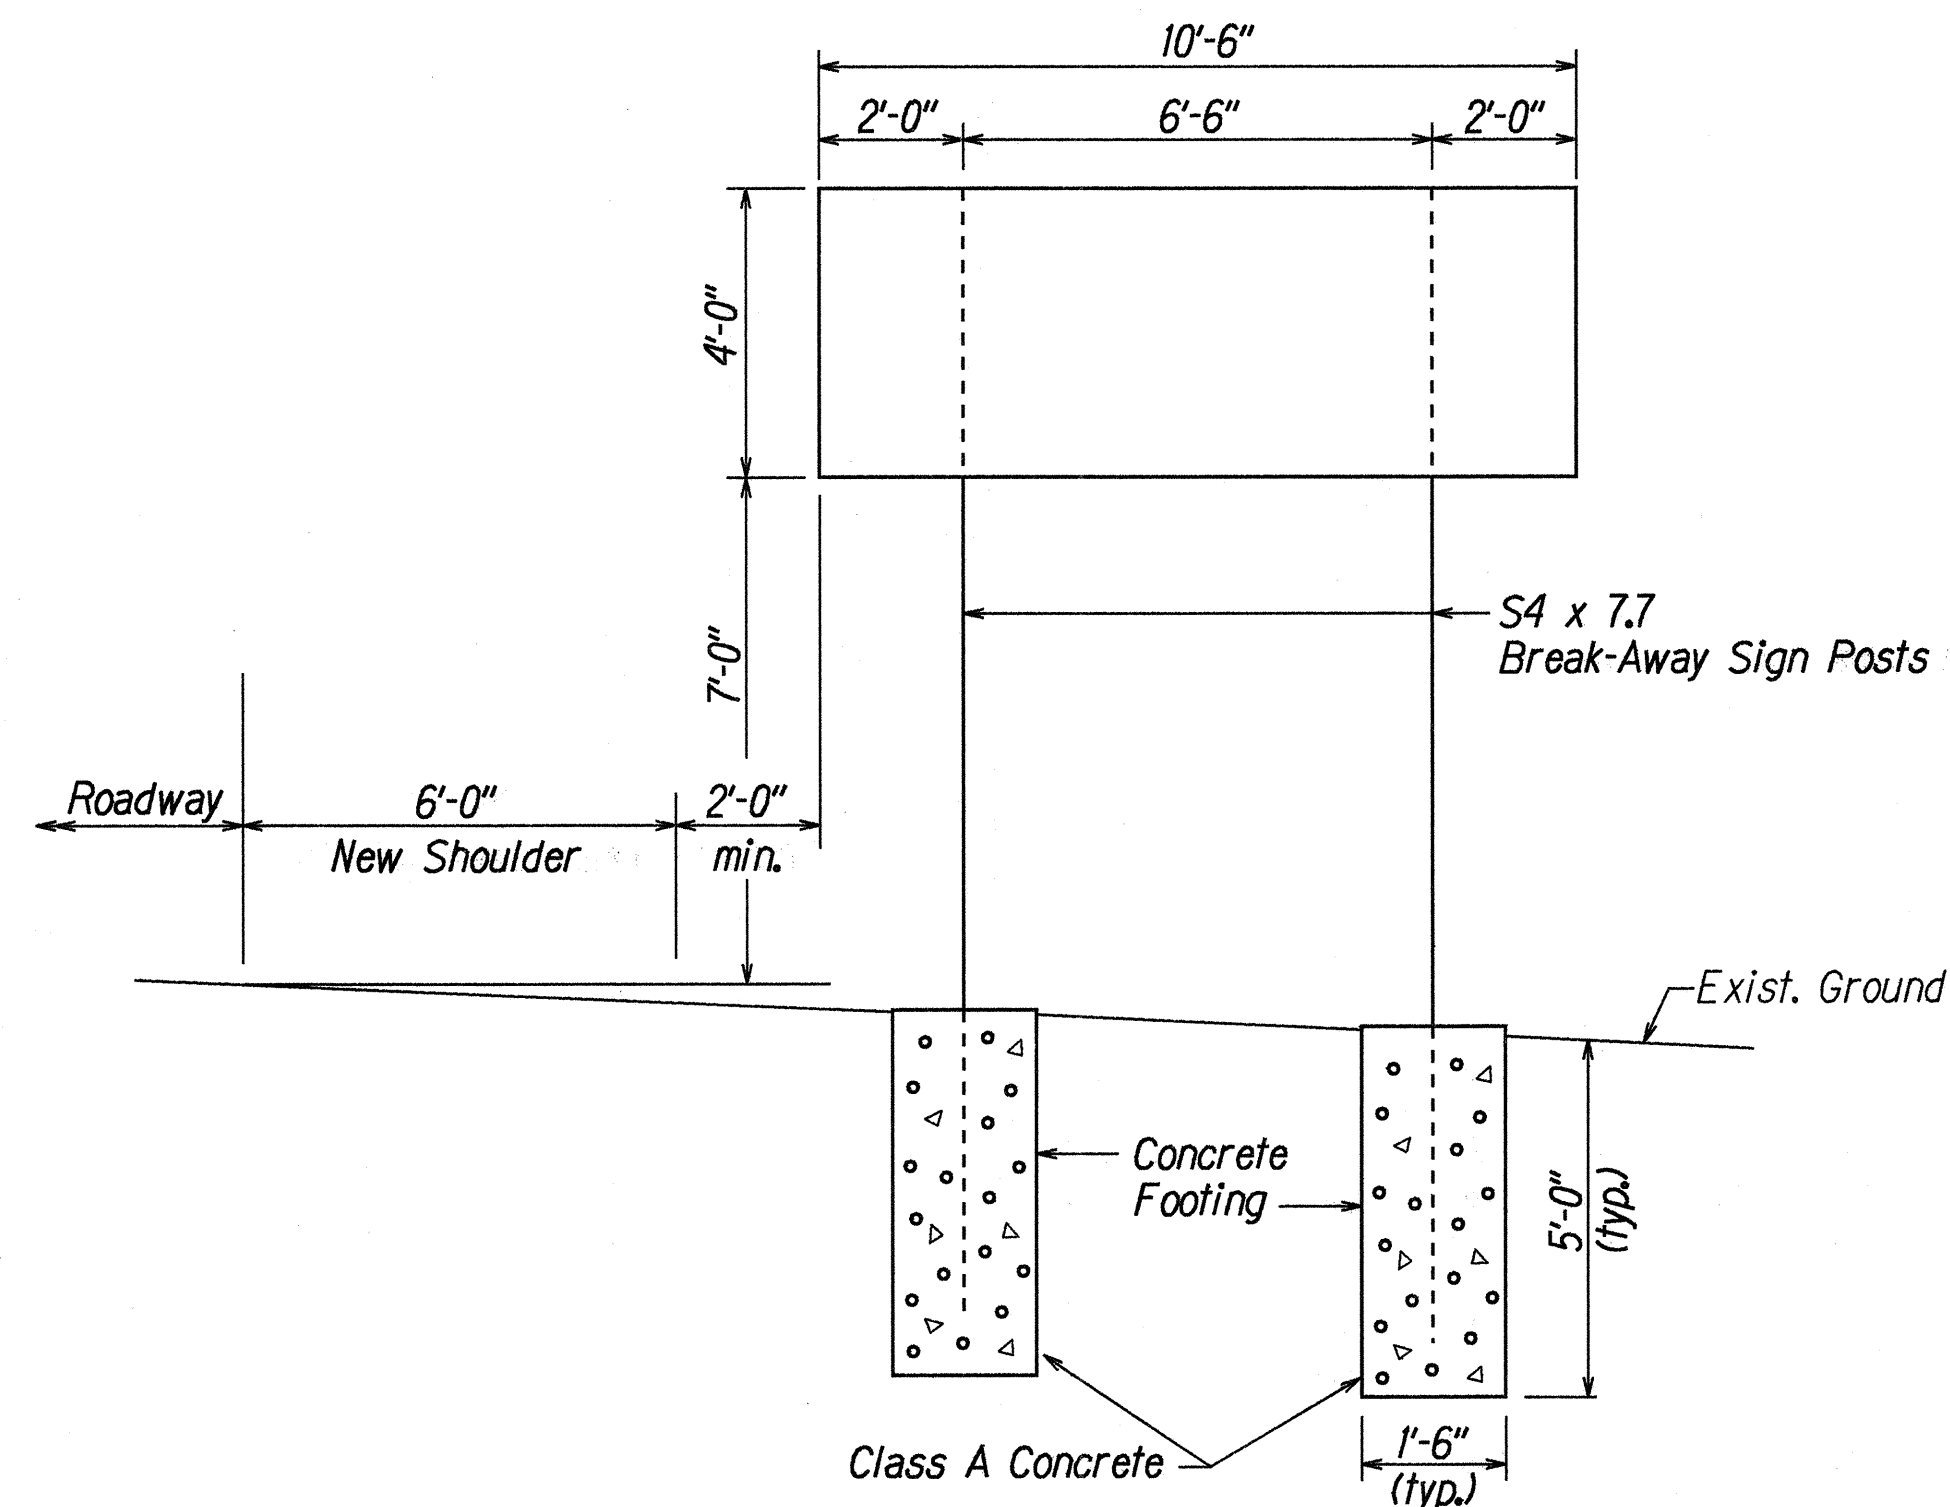

RG-101(R)
Sta. 1665+50± Rt.
And
RG-101(L)
Sta. 1671+00± Lt.
Scale: 3/8"=1'-0"

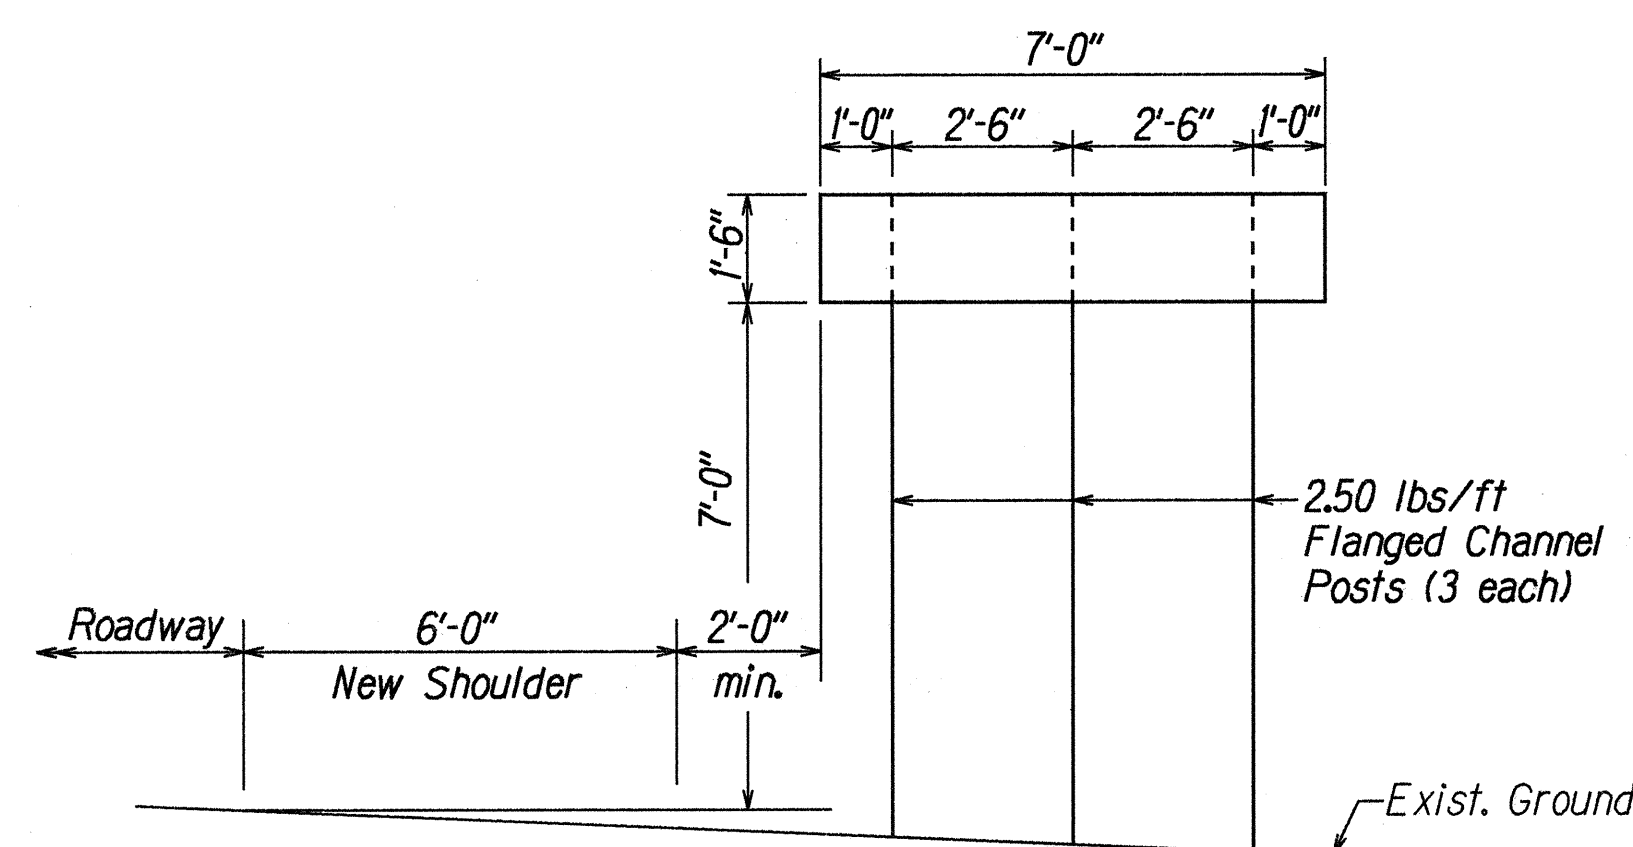

W40-2
Sta. 1642+75± Rt.
Scale: 3/8"=1'-0"

RECREATIONAL GENERAL SIGN NOTES

1. The Contractor shall verify the locations of the existing Sign Panels and supports.
2. New sign panels shall be laminated aluminum or extruded aluminum.
3. Contractor shall submit all sign splicing details to the Engineer for approval. All backing for signs 4 feet by 6 feet or less shall be of one sheet.
4. Incidental parts and services, not shown on the plans or specified but deemed necessary for the sign installation, shall, be furnished and installed by the Contractor as part of the work contracted
6. Removal and disposal of existing sign panels, posts with foundation, and supports will not be paid for separately, but shall be considered incidental to the various signing items.
7. The Contractor shall refer to Part II, Section H, "Recreational and Cultural Interest Area Signs," page 2H-1, of the MUTCD, 1988 Edition, during the fabrication of the Recreational General (RG) Signs.

ORIGINAL PLAN	SURVEY PLOTTED BY	DATE
PLAN	DRAWN BY	2/23/96
NOTE BOOK	TRACED BY	
101-101	CHECKED BY	
3/10/101	QUANTITIES BY	
3/10/101	CHECKED BY	

STATE OF HAWAII DEPARTMENT OF TRANSPORTATION HIGHWAYS DIVISION SIGN DETAILS AND SIGN PANEL LAYOUT MAMALAHOA HIGHWAY WIDENING Hawaii Volcanoes National Park M.P. 30.53 to M.P. 33.30 Fed. Aid Project No. FLH-011-2(27) Scale: As shown Date: Jan., 1997 SHEET No. 17 OF 8 SHEETS
