




FED. ROAD DIST. NO.	STATE	FED. AID PROJ. NO.	FISCAL YEAR	SHEET NO.	TOTAL SHEETS
HAWAII	HAW.	FLH-011-2(27)	1997	4	46

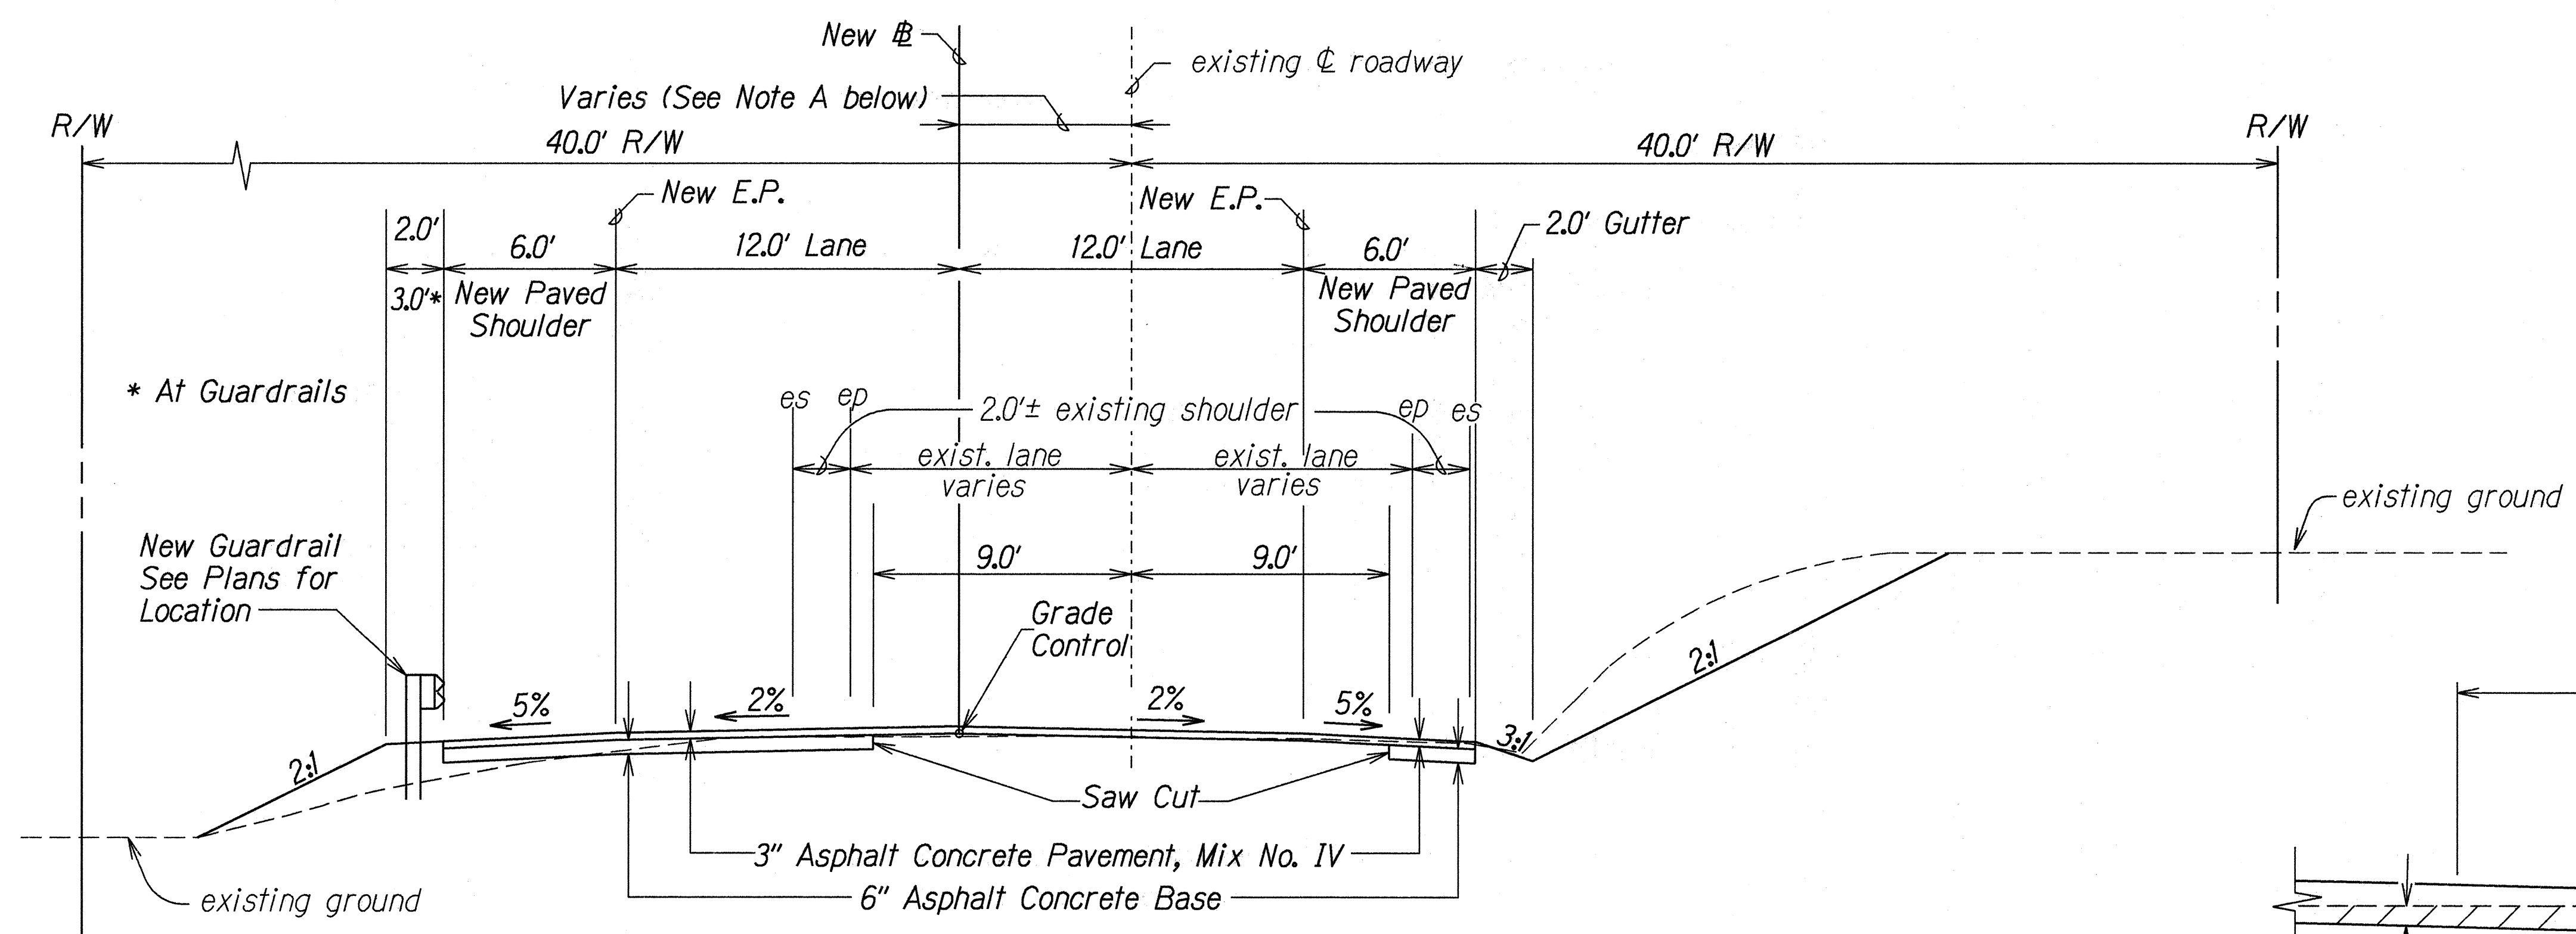

TANGENT SECTION
Scale: 1/4" = 1'-0"

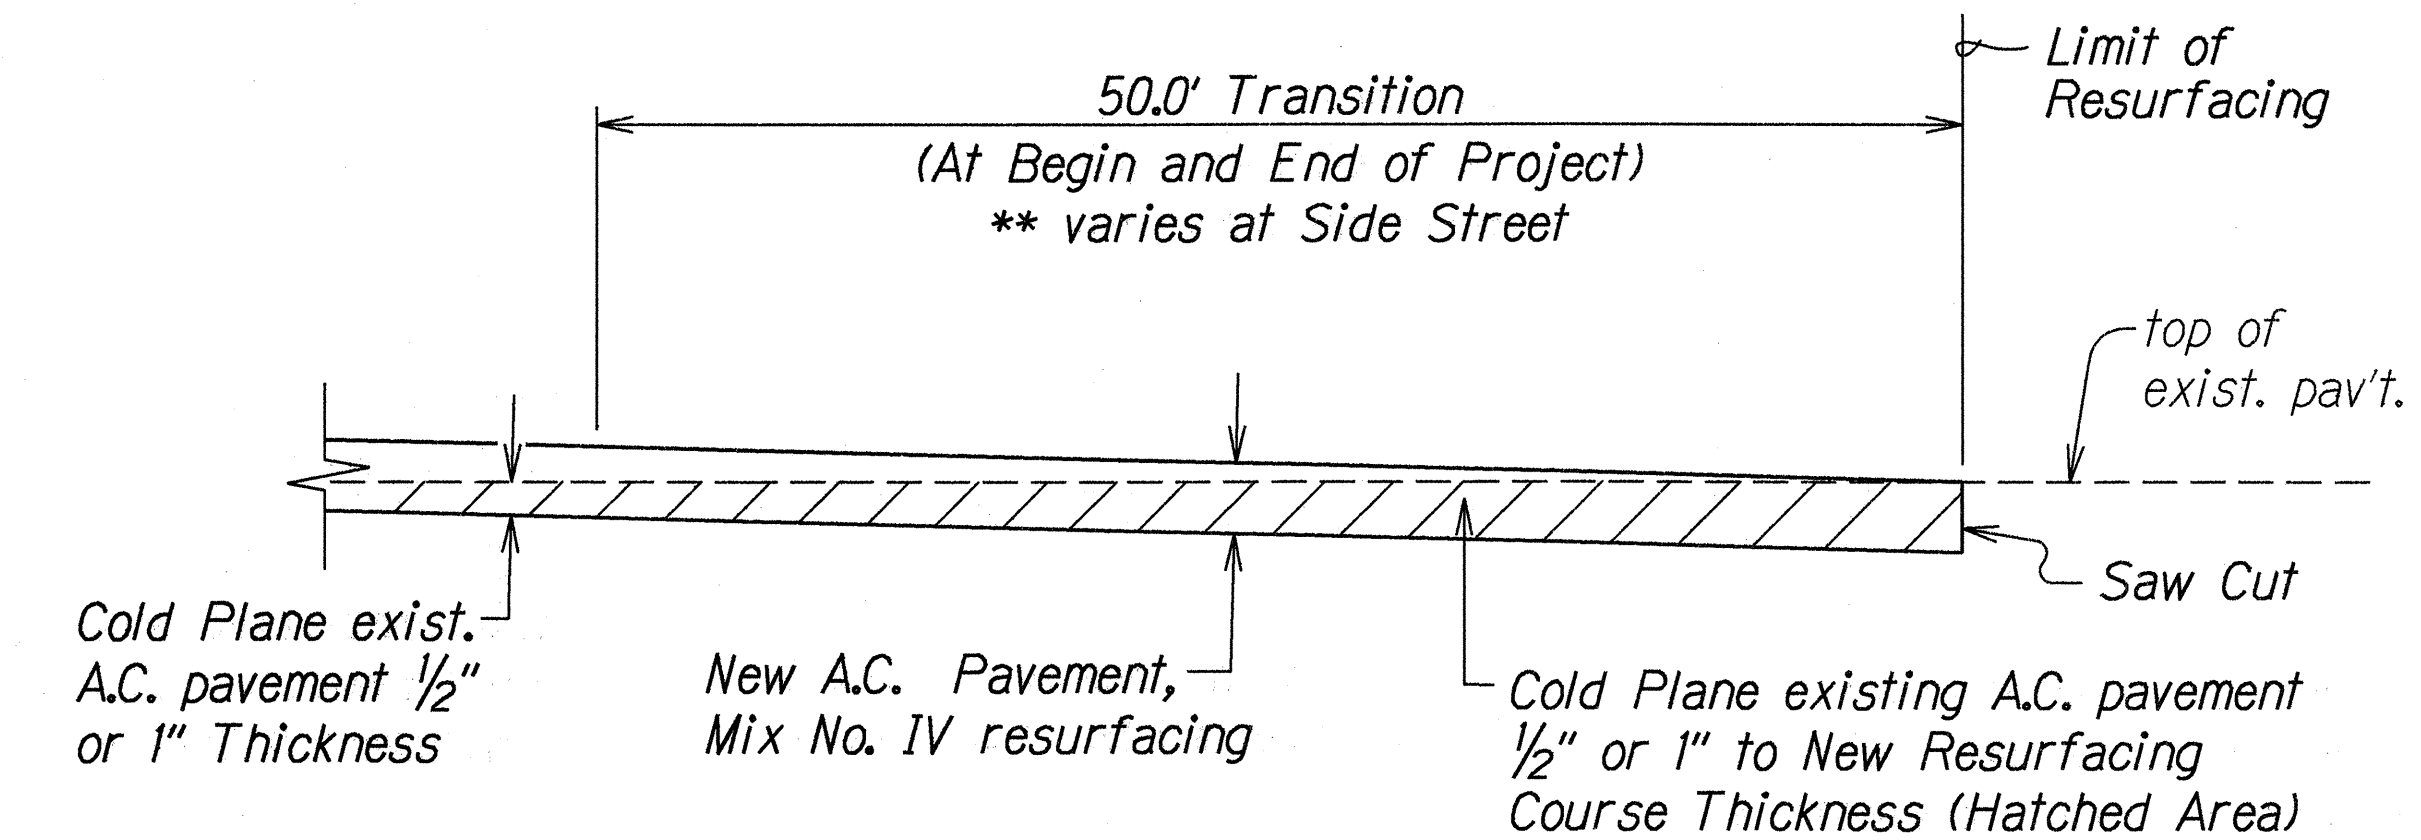

COLD PLANED TRANSITION TO EXISTING A.C. PAVEMENT DETAIL
Not To Scale

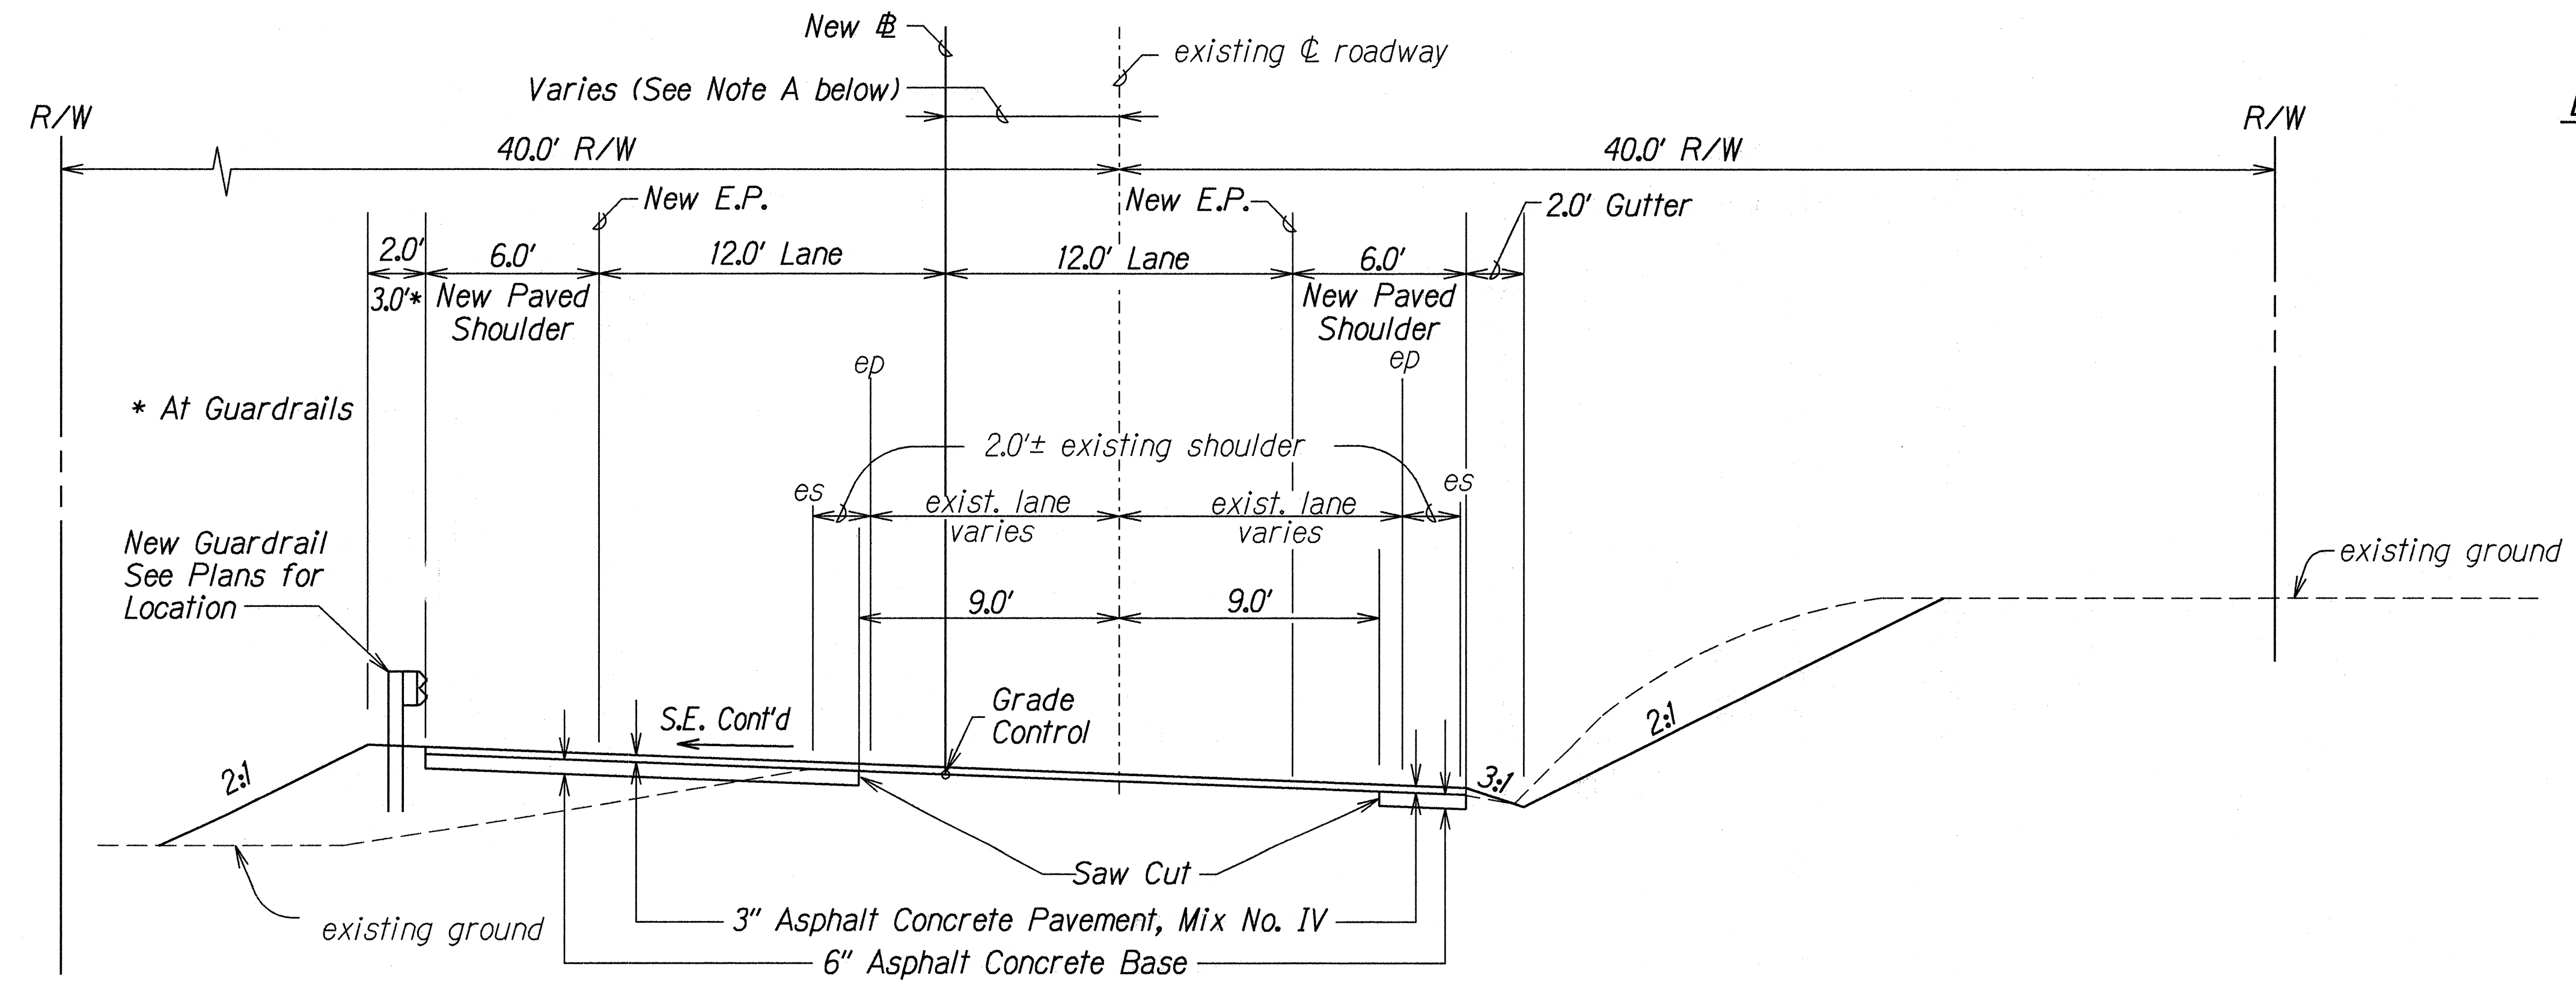

SUPERELEVATION SECTION
Scale: 1/4" = 1'-0"

Note:
A. New Baseline varies from 6.0' to 0.6' left of existing centerline.

SURVEY PLOTTED BY	DATE
DRAWN BY J. Malsam/L. Tan-Hirota, G.A.	11-27-97
TRACED BY L. Filimona/R. Takasu	
QUANTITIES BY	
CHECKED BY N. Jandisi	

STATE OF HAWAII
DEPARTMENT OF TRANSPORTATION
HIGHWAYS DIVISION

TYPICAL SECTIONS & DETAIL
MAMALAHOA HIGHWAY WIDENING
Hawaii Volcanoes National Park
M.P. 30.53 to M.P. 33.30
Fed. Aid Project No. FLH-011-2(27)
Date: Mar., 1997

SHEET No. 1 OF 1 SHEETS