



FED. ROAD DIST. NO.	STATE	FED. AID PROJ. NO.	FISCAL YEAR	SHEET NO.	TOTAL SHEETS
HAWAII	HAW.	STP-011-1(22)	1999	10	14

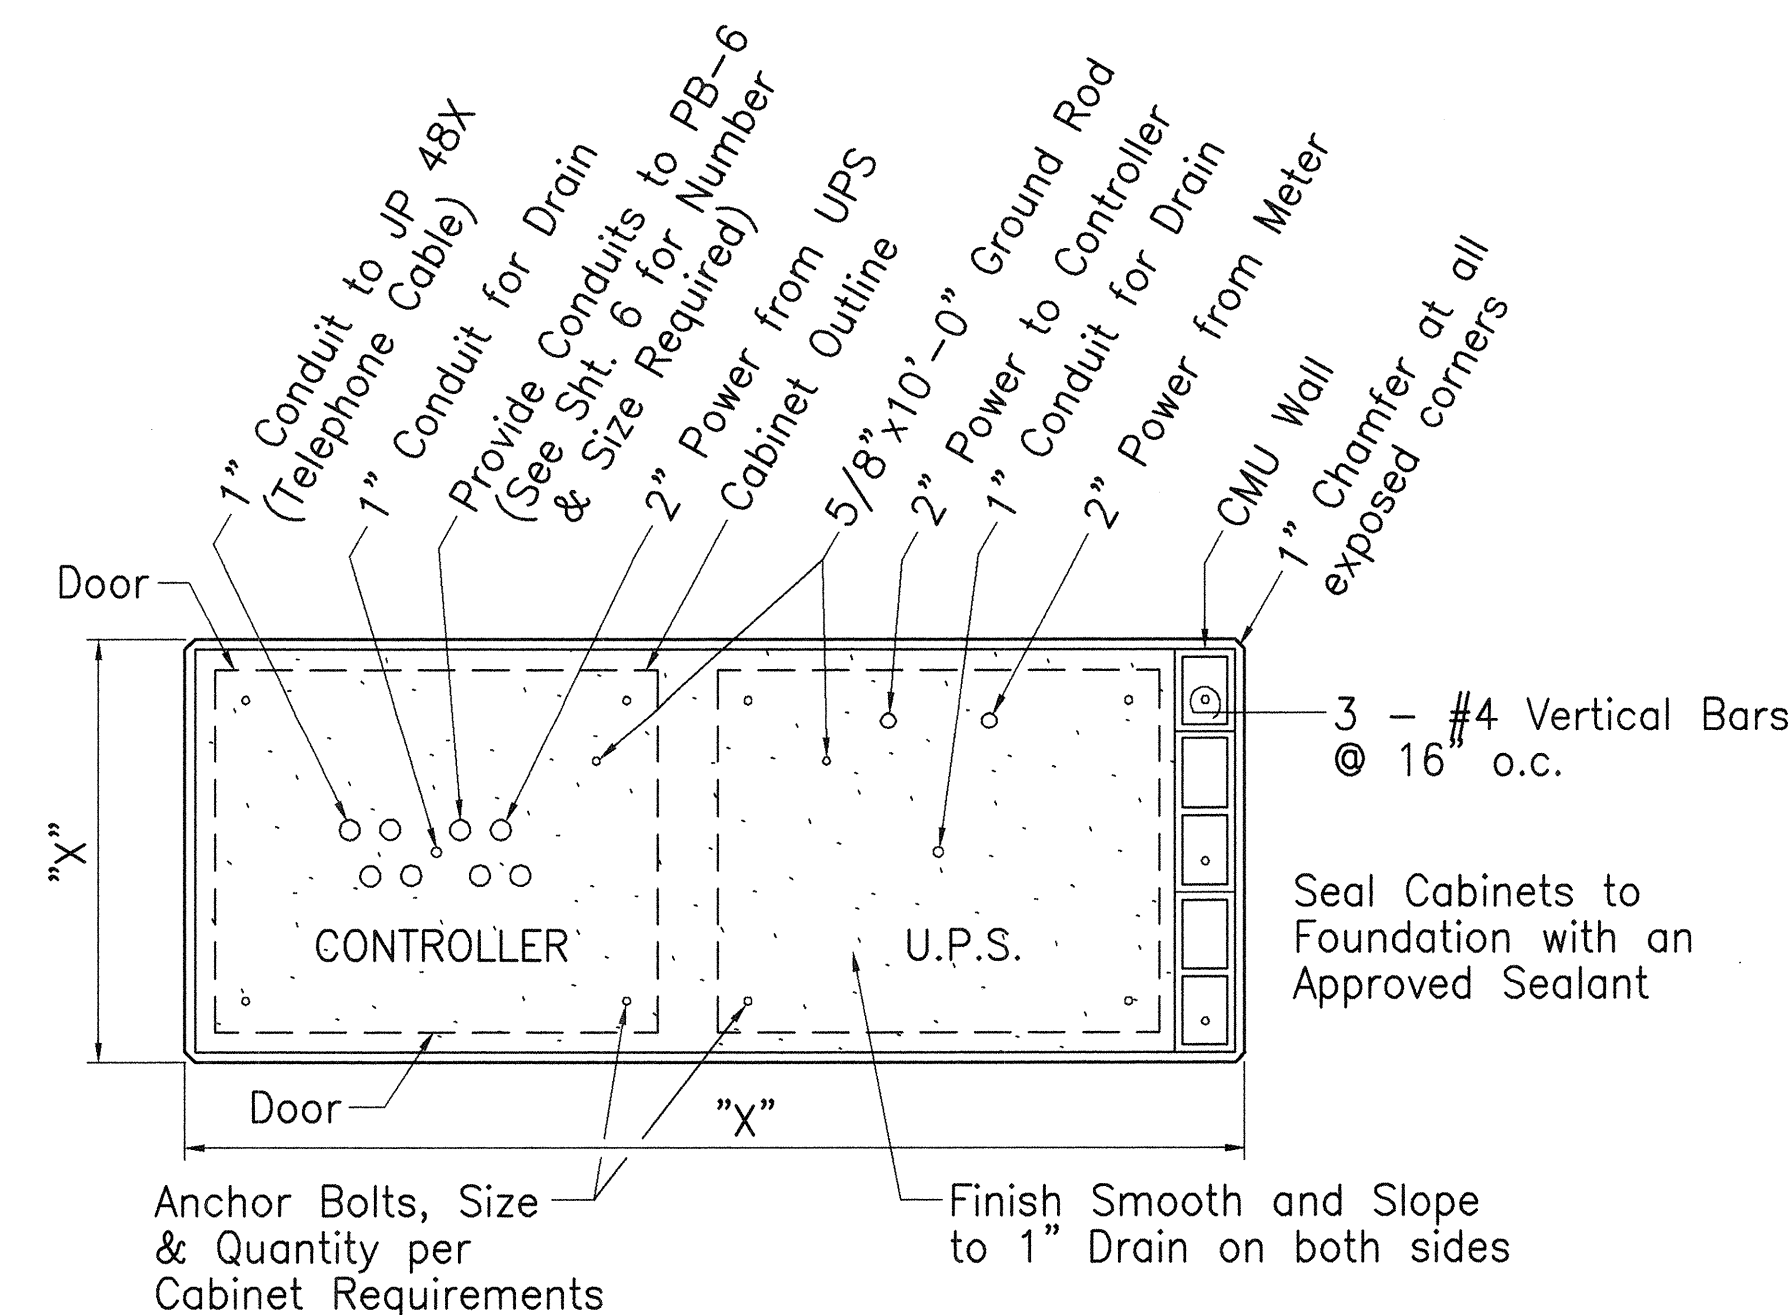

"X" = Size of Concrete Foundation.  
To be 3" larger than Cabinet all around.

NOTE: The Contractor shall verify all conduit requirements prior to installation.

#### PLAN

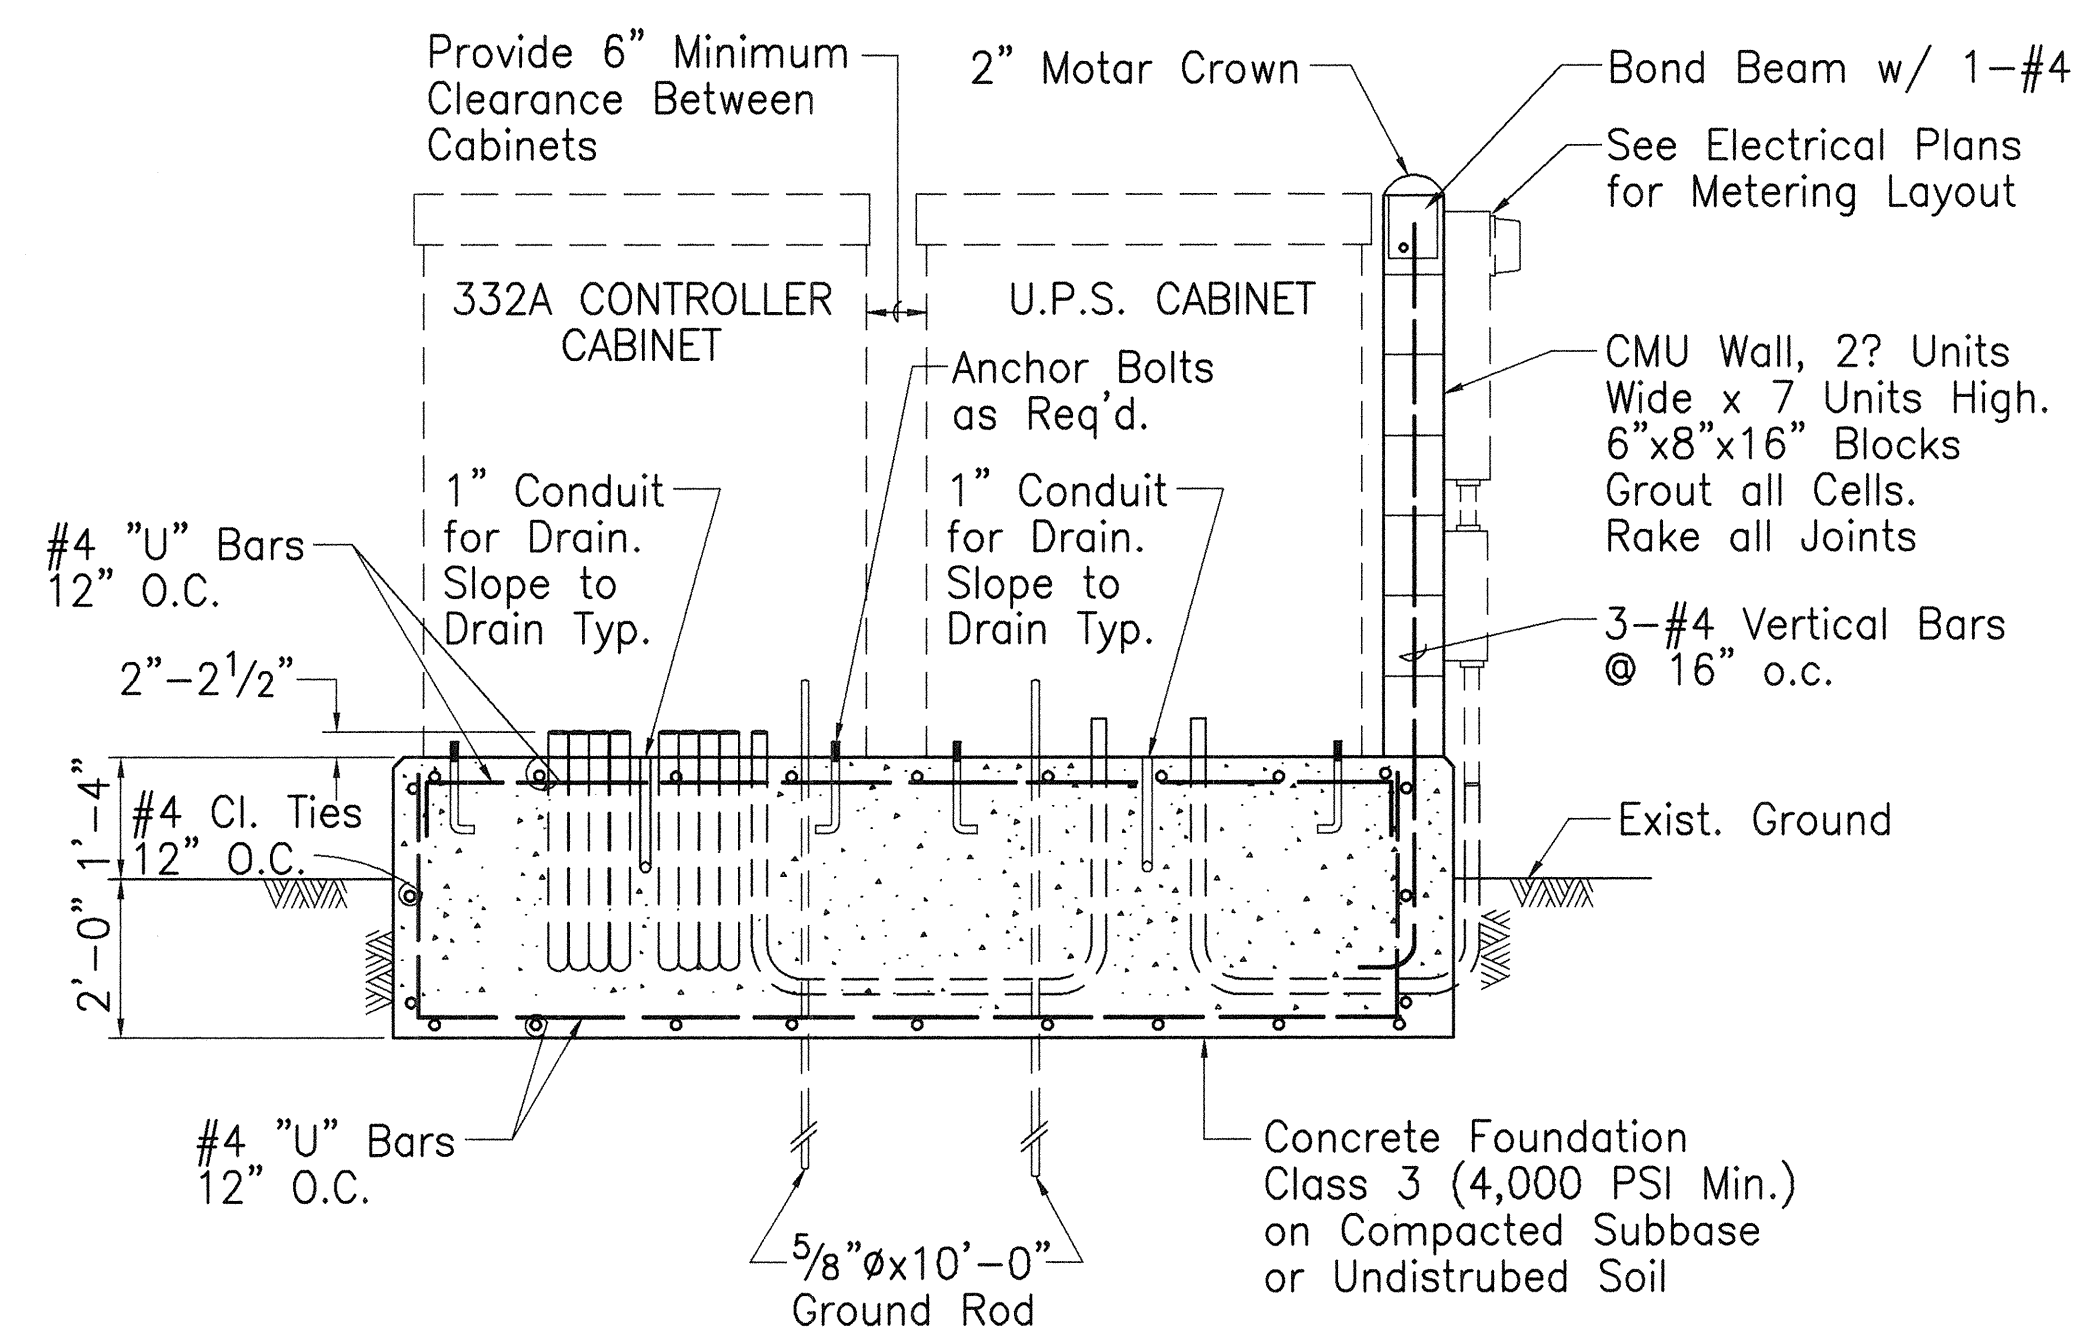

#### SECTION

### UNINTERRUPTED POWER SUPPLY (UPS) UNIT & CONTROLLER CABINET FOUNDATION

Not to Scale

STATE OF HAWAII  
DEPARTMENT OF TRANSPORTATION  
HIGHWAYS DIVISION

**MISCELLANEOUS DETAILS**

KUAKINI HIGHWAY  
INSTALLATION OF TRAFFIC SIGNALS AT  
SEA VIEW CIRCLE  
FAP NO. STP-011-1(22)

SCALE: AS NOTED      DATE: MARCH 1998

SHEET No. 1 OF 1 SHEETS