



FED. ROAD DIST. NO.	STATE	FED. AID PROJ. NO.	FISCAL YEAR	SHEET NO.	TOTAL SHEETS
HAWAII	HAWAII	ER-12(2)	2001	24	145

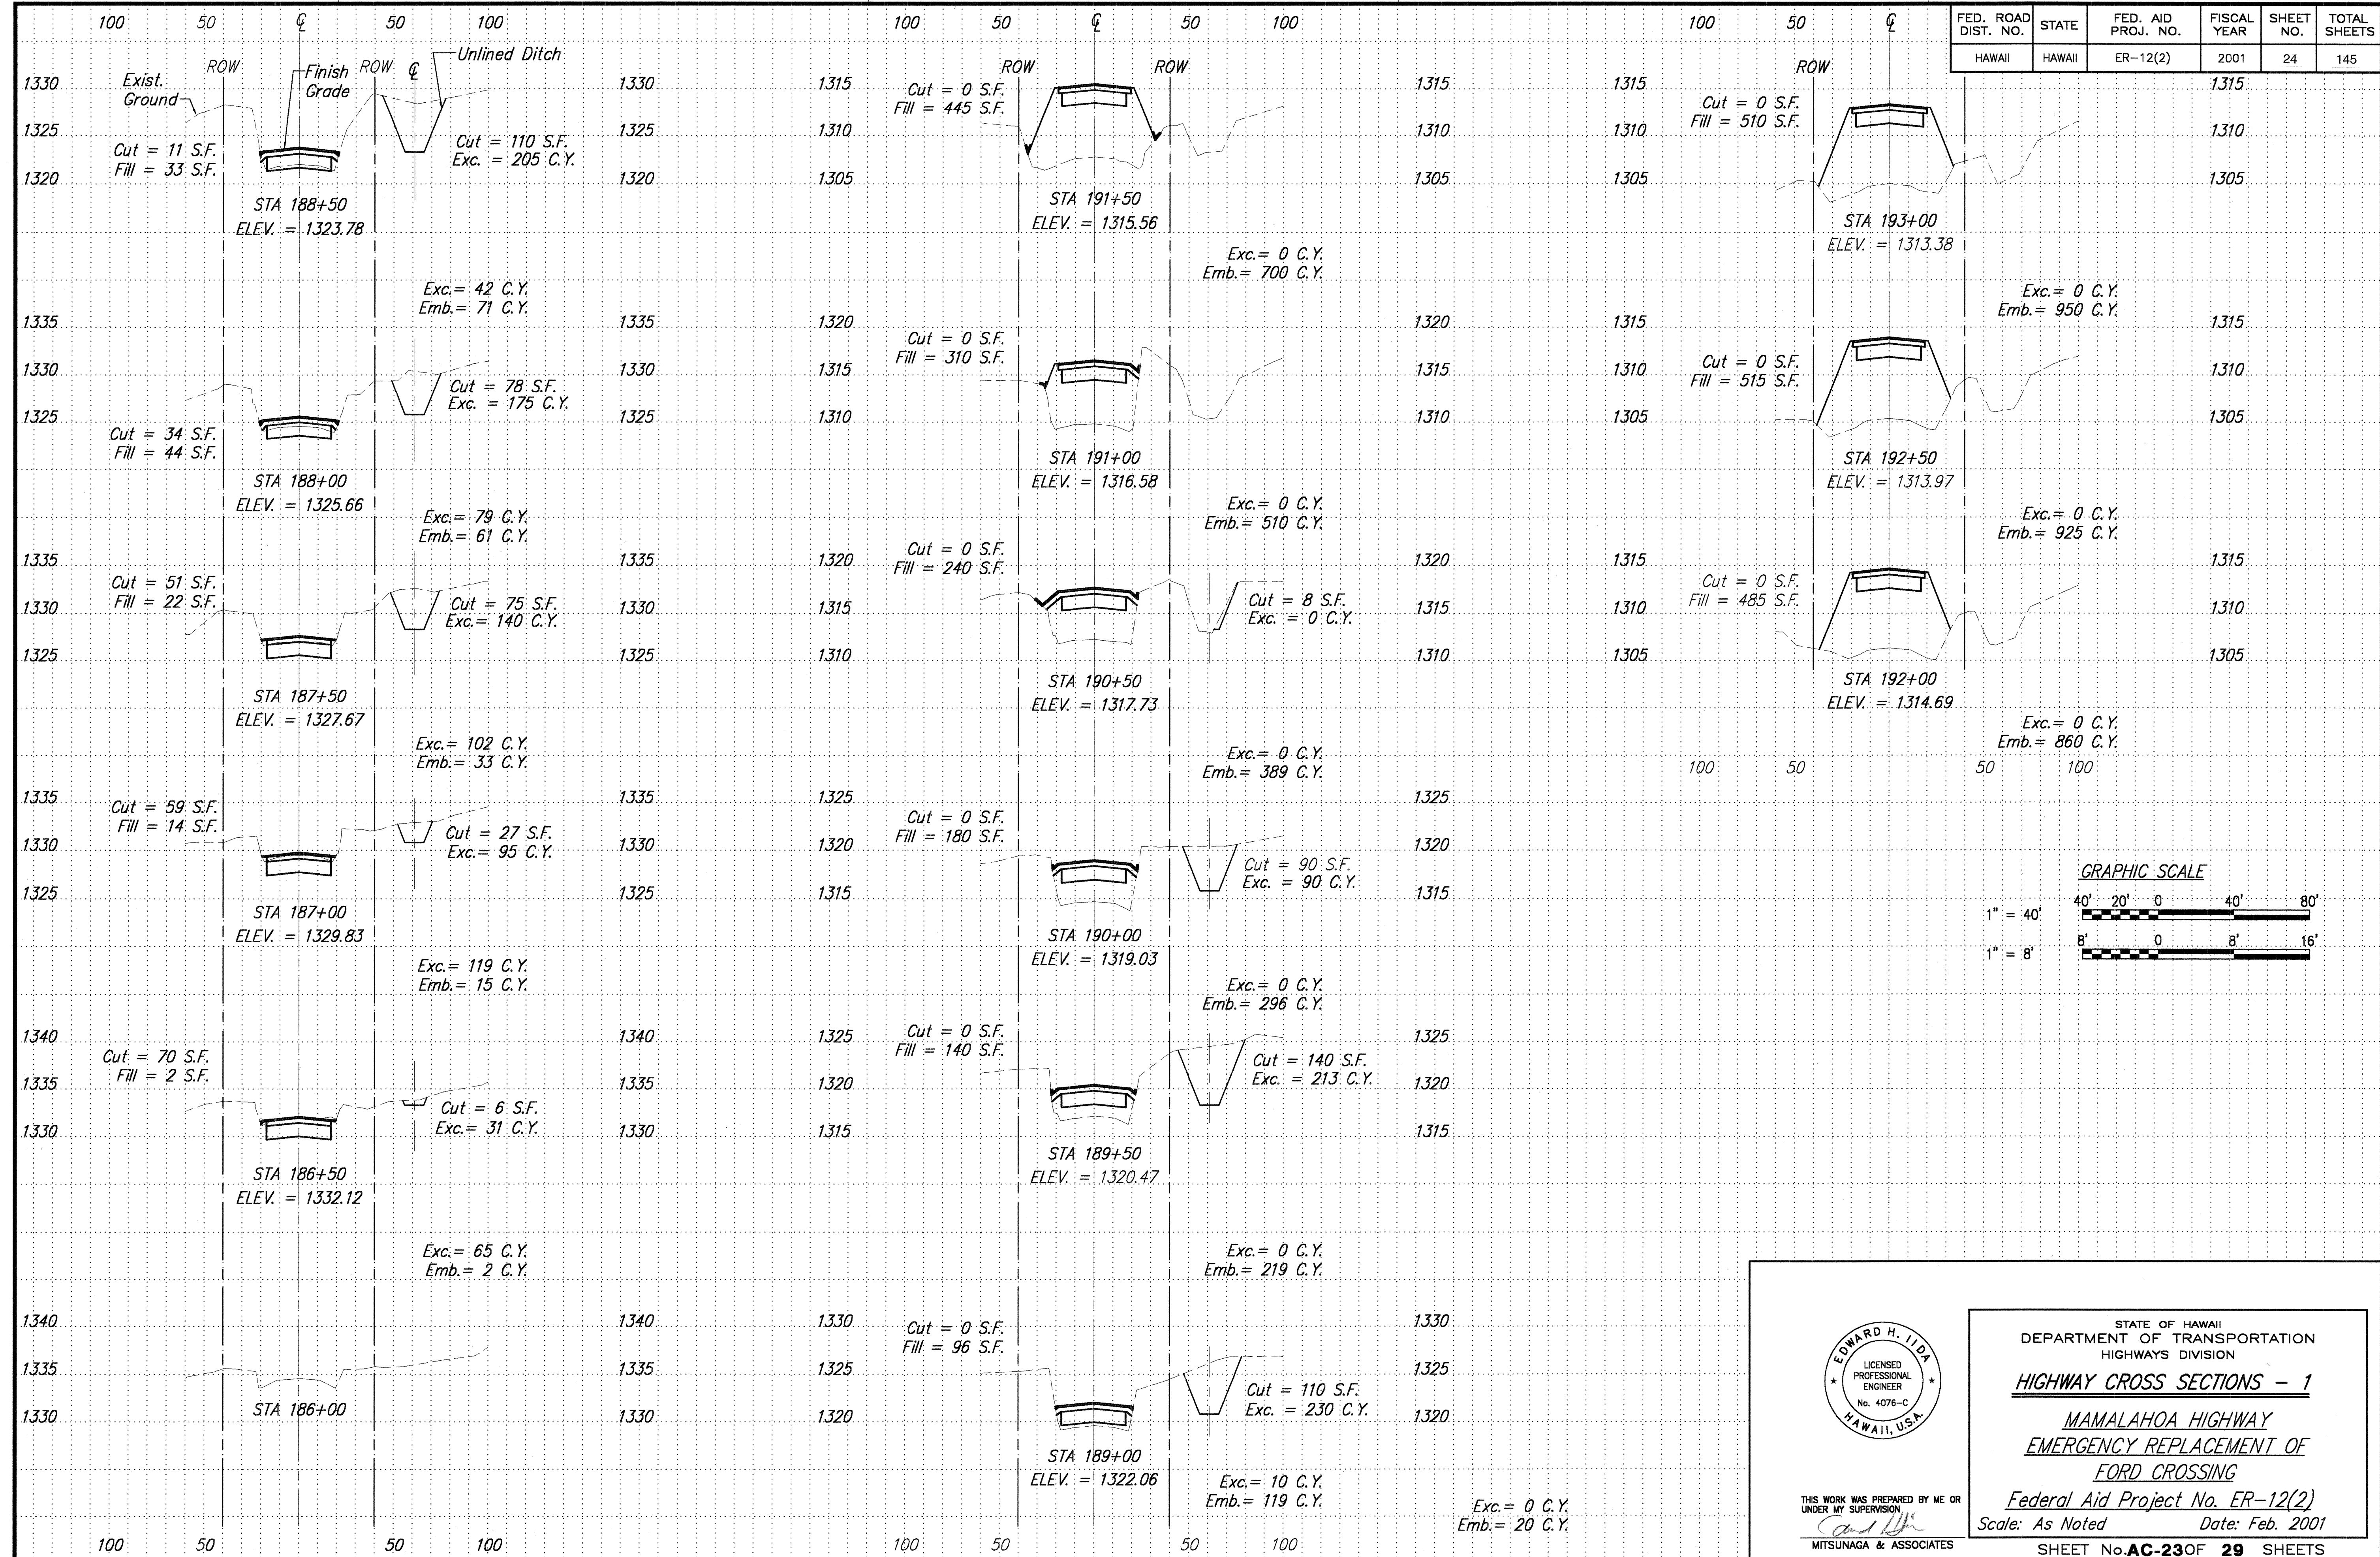












ORIGINAL PLAN	DATE
DESIGNED BY	
CHECKED BY	
NOTED BY	
QUANTITIES BY	
TRACED BY	
DRAWN BY	
INVESTIGATED BY	
APPROVED BY	

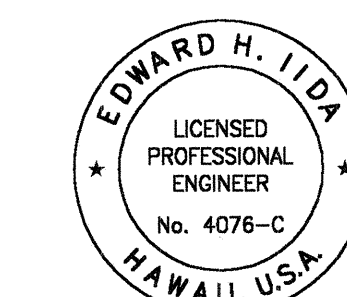

STATE OF HAWAII
 DEPARTMENT OF TRANSPORTATION
 HIGHWAYS DIVISION
HIGHWAY CROSS SECTIONS - 1
MAMALAHOA HIGHWAY
EMERGENCY REPLACEMENT OF
FORD CROSSING
 Federal Aid Project No. ER-12(2)
 Scale: As Noted Date: Feb. 2001
 SHEET No. AC-23 OF 29 SHEETS

THIS WORK WAS PREPARED BY ME OR
 UNDER MY SUPERVISION
 Mitsunaga & Associates

FED. ROAD DIST. NO.	STATE	FED. AID PROJ. NO.	FISCAL YEAR	SHEET NO.	TOTAL SHEETS
HAWAII	HAWAII	ER-12(2)	2001	25	145

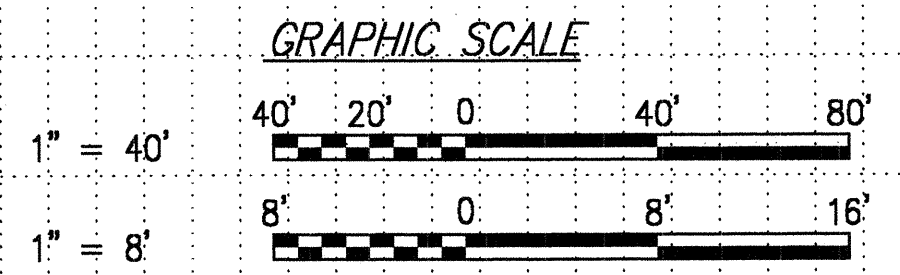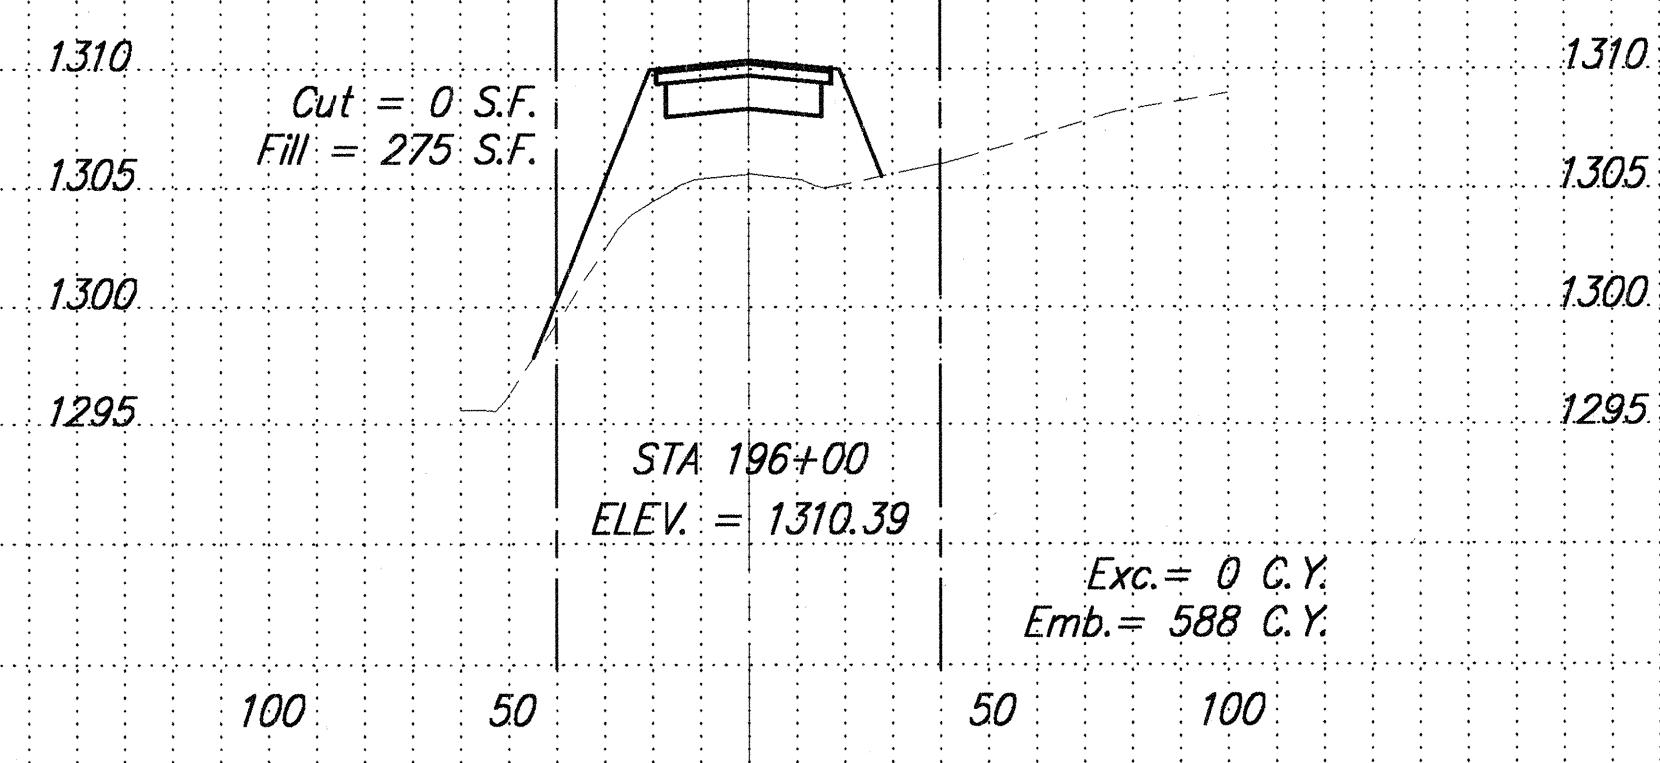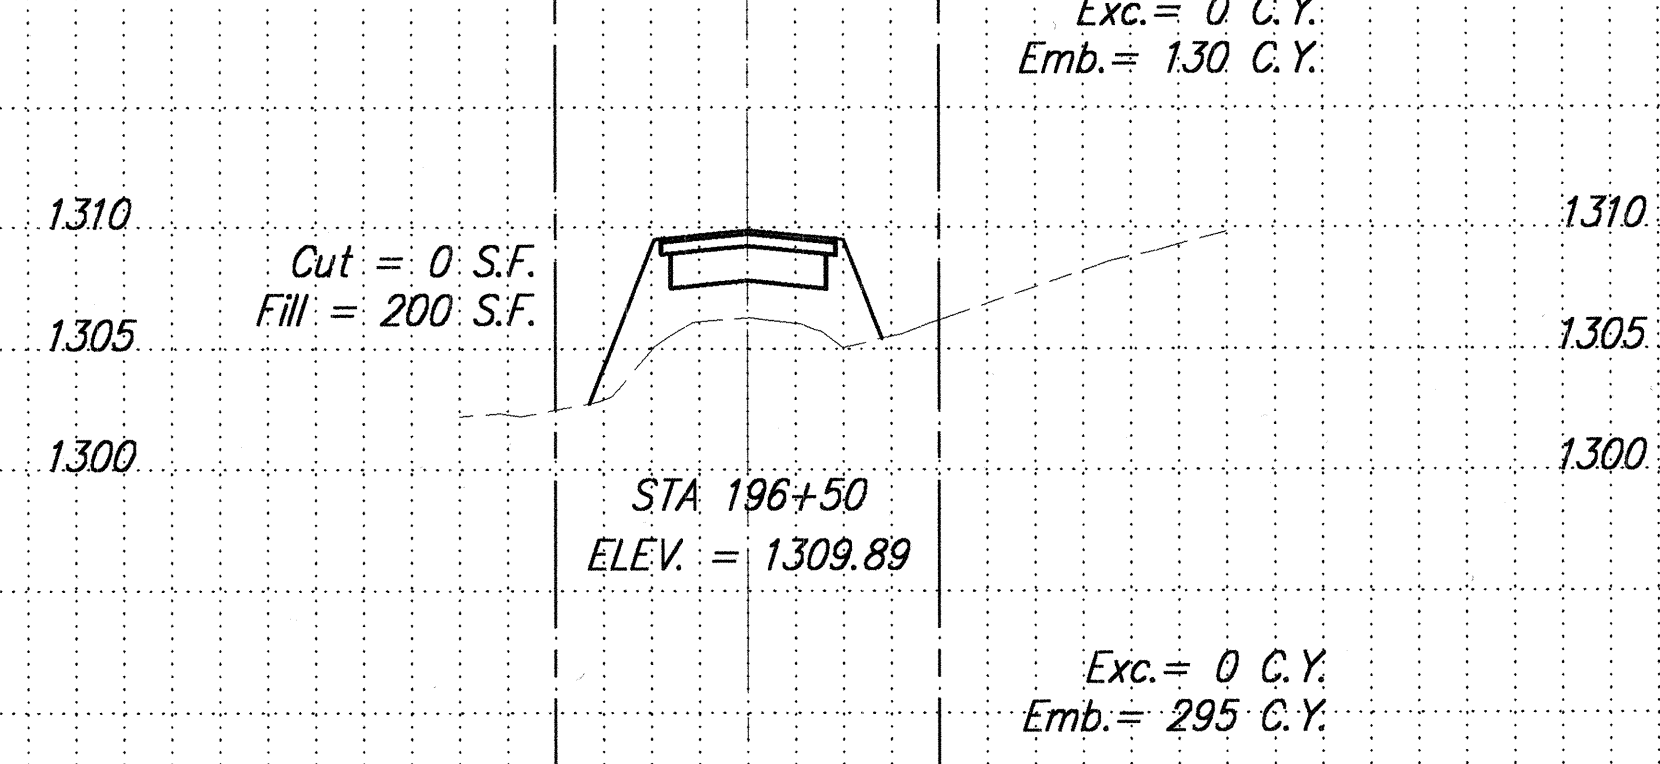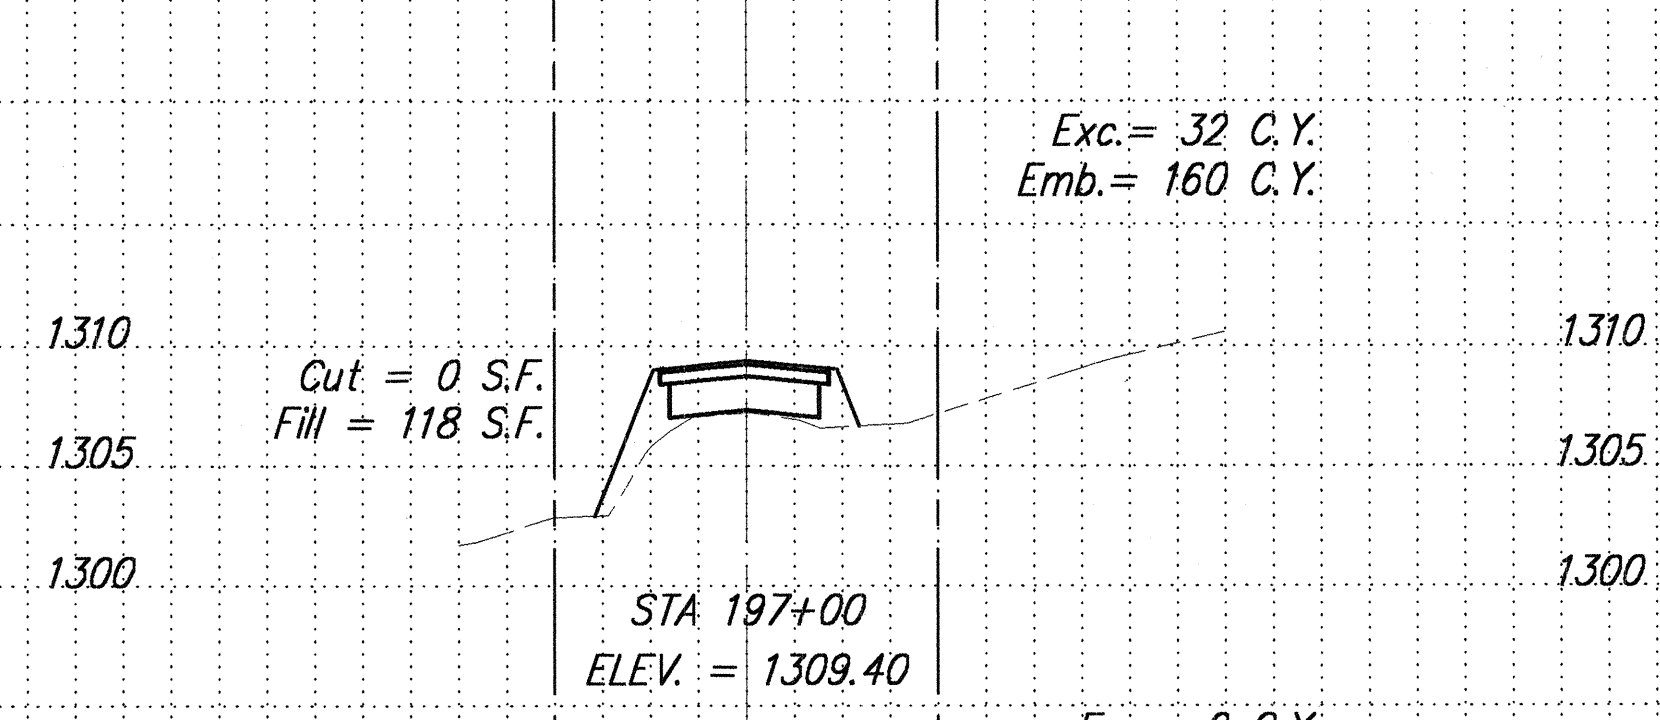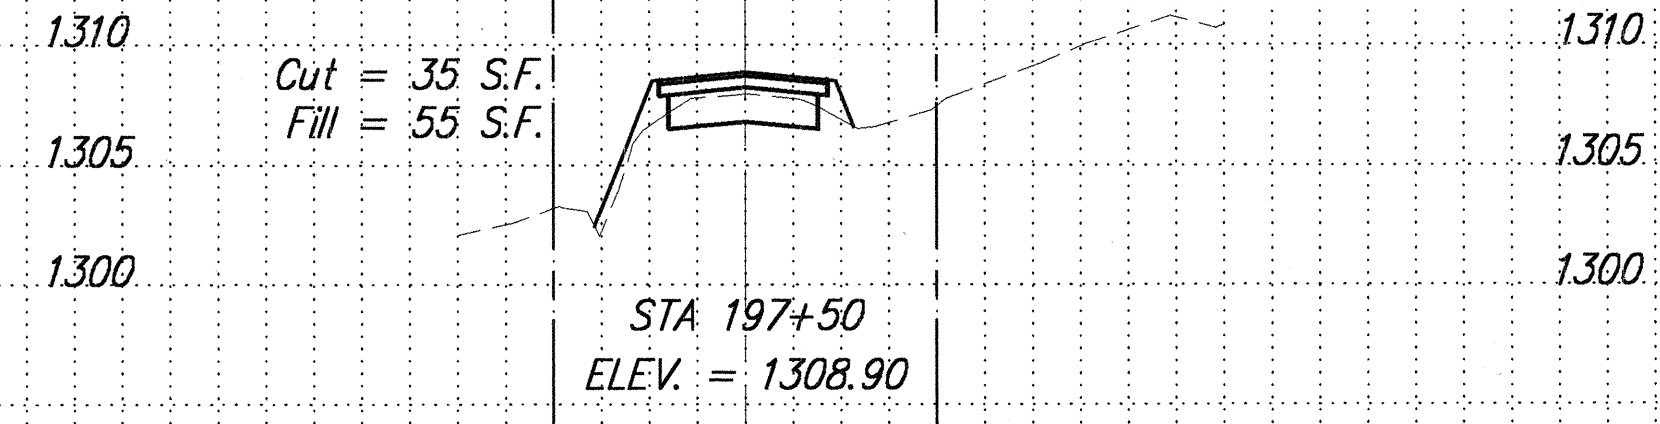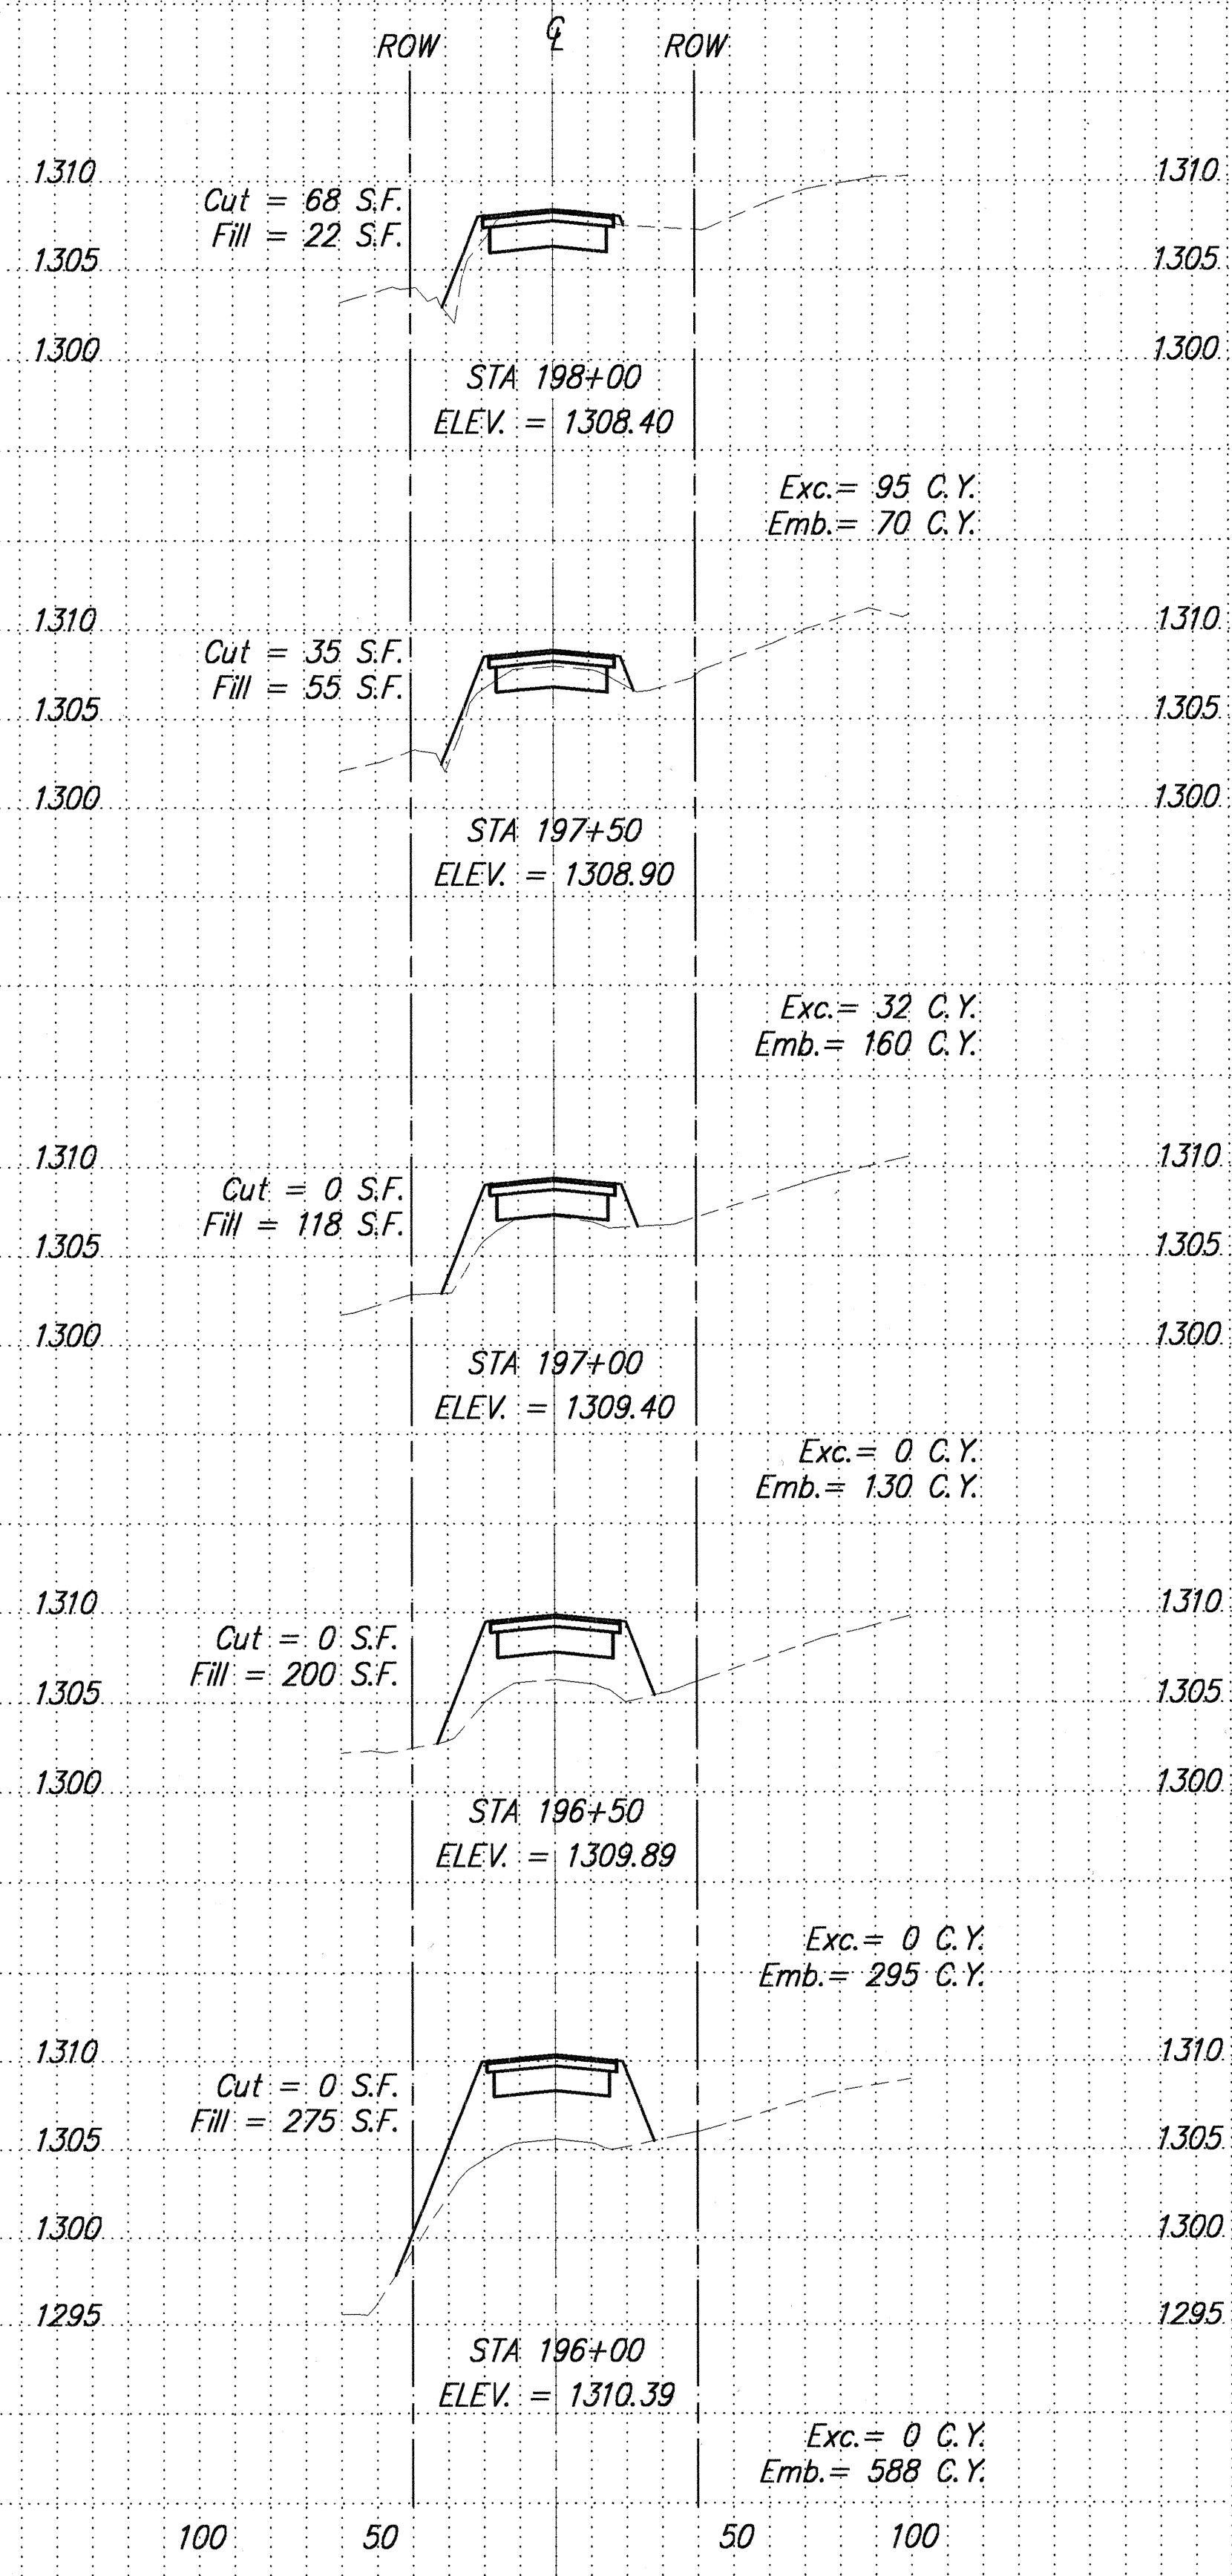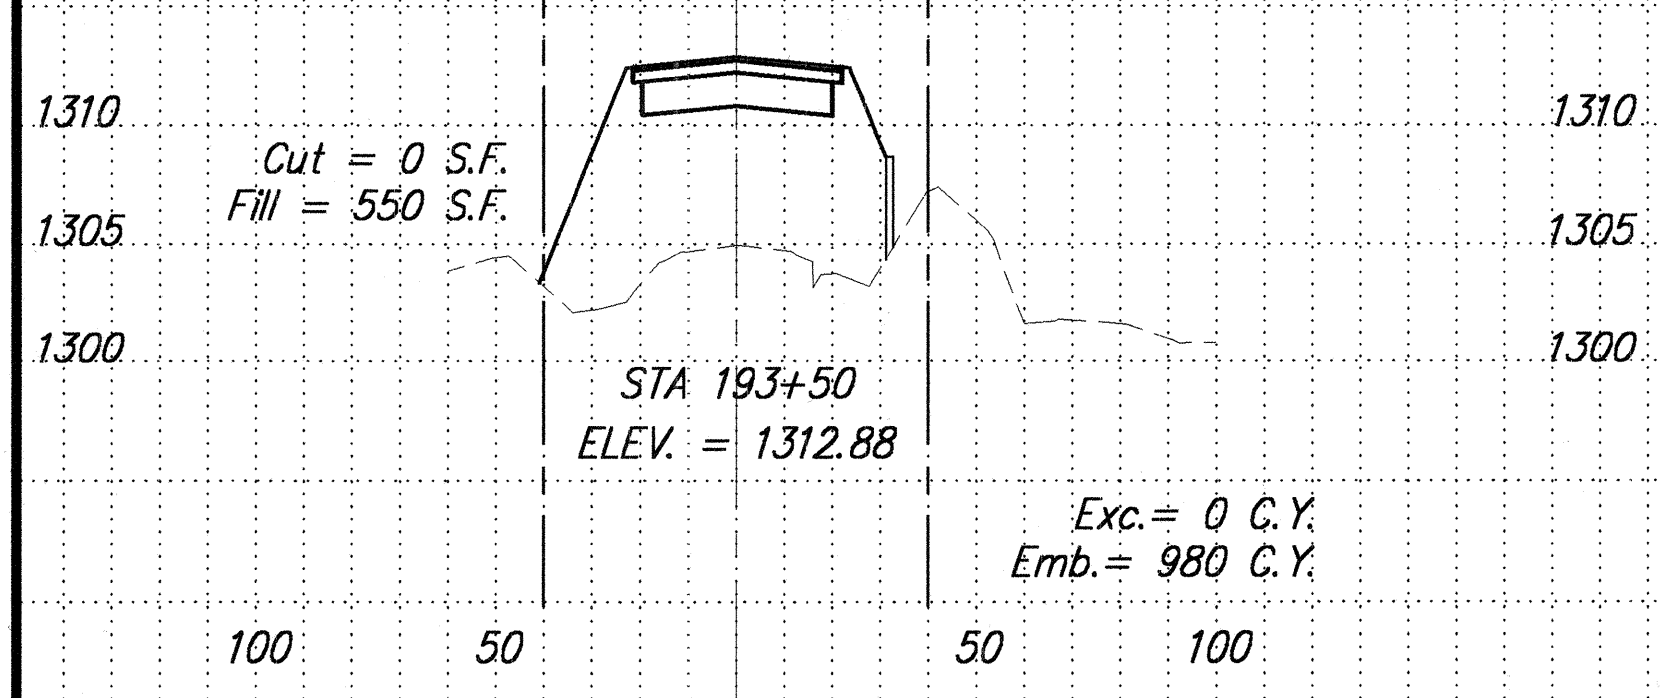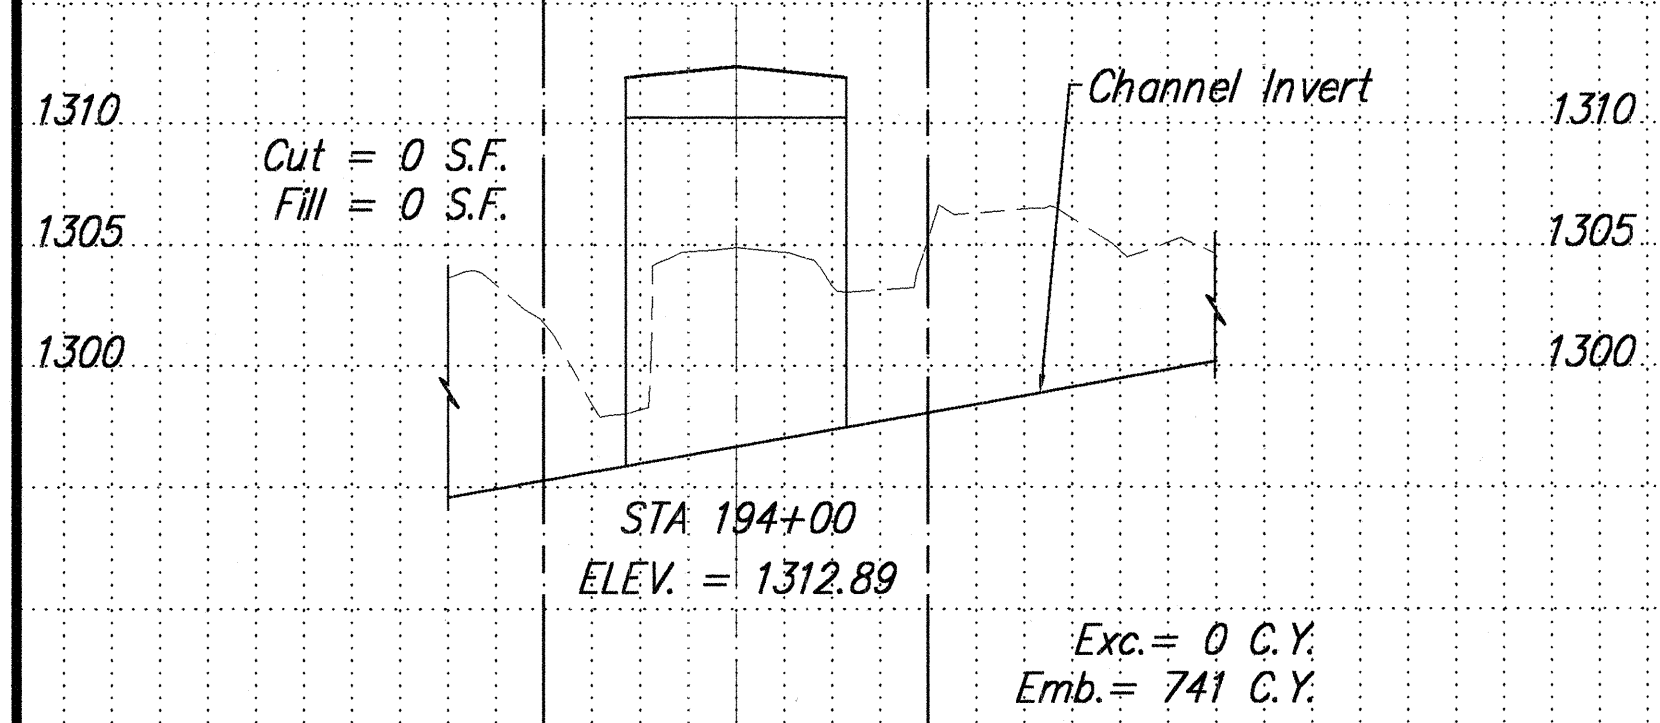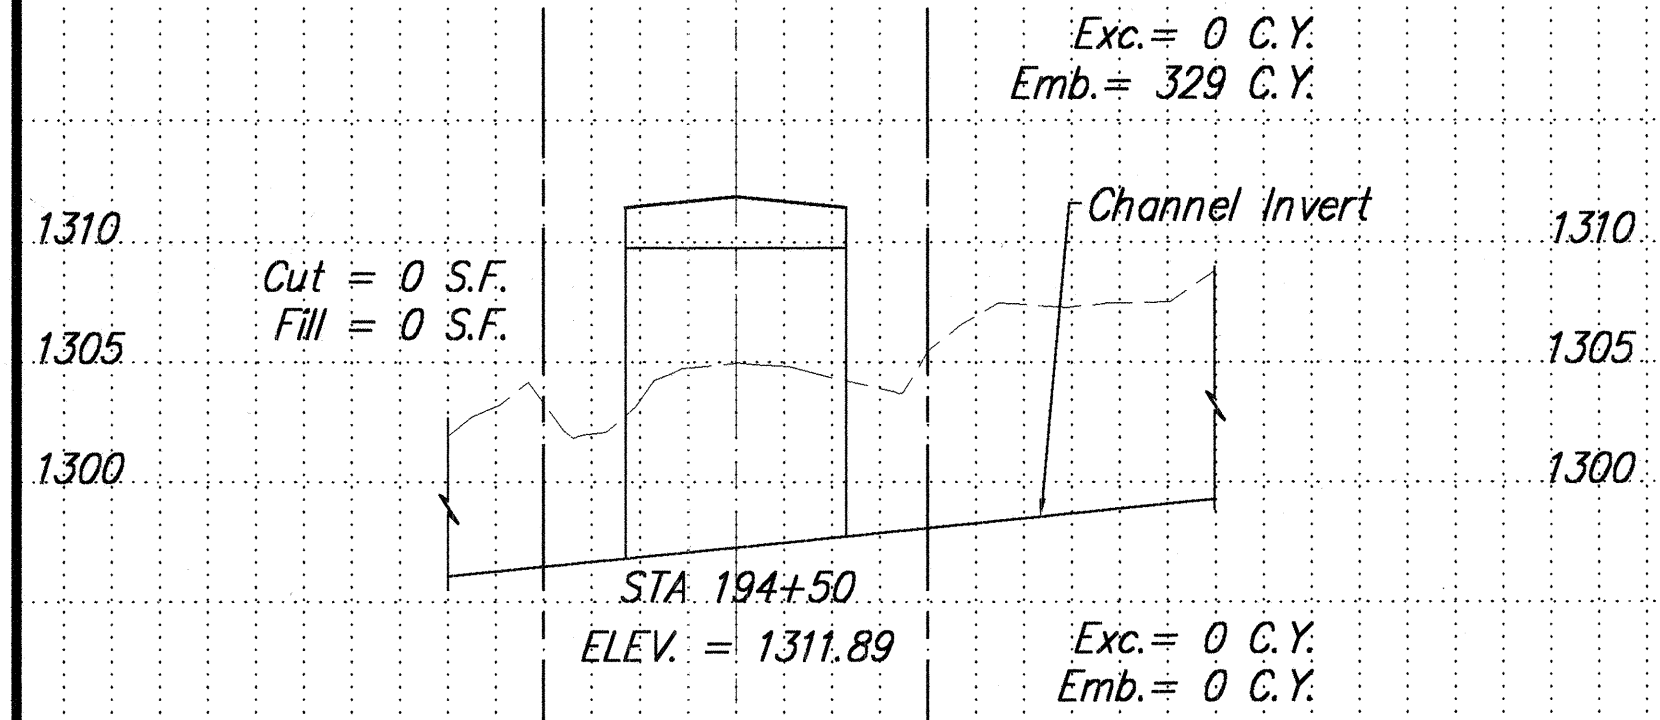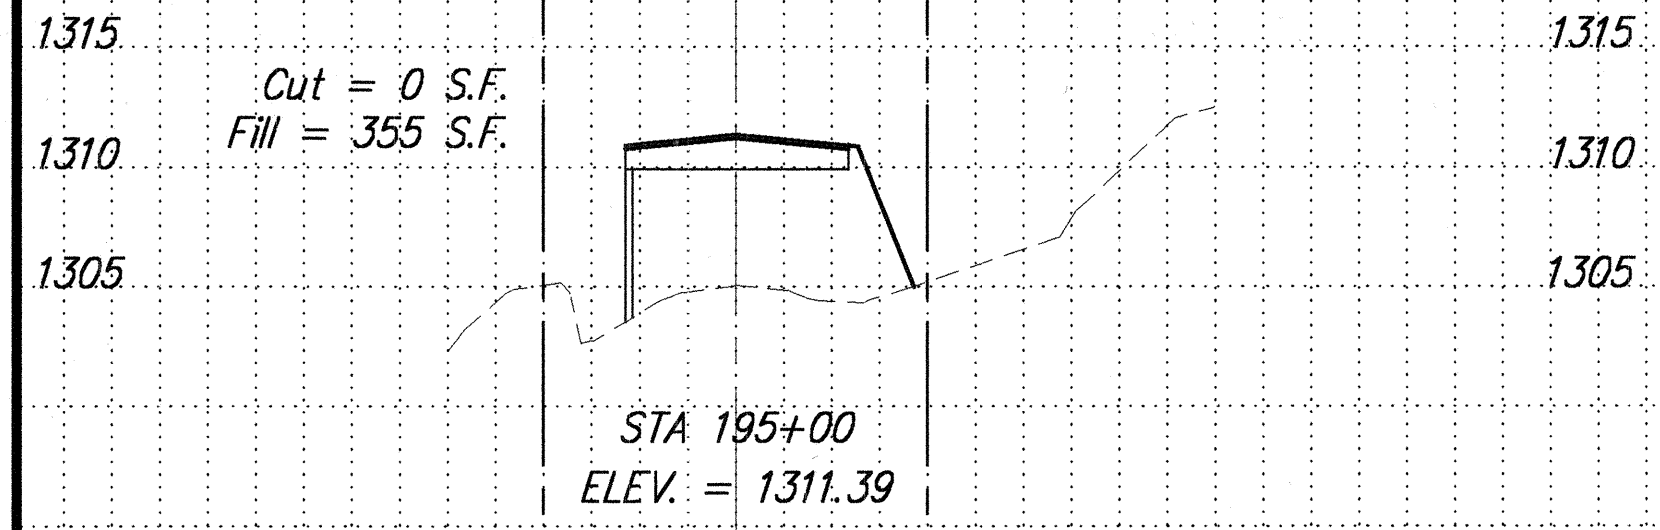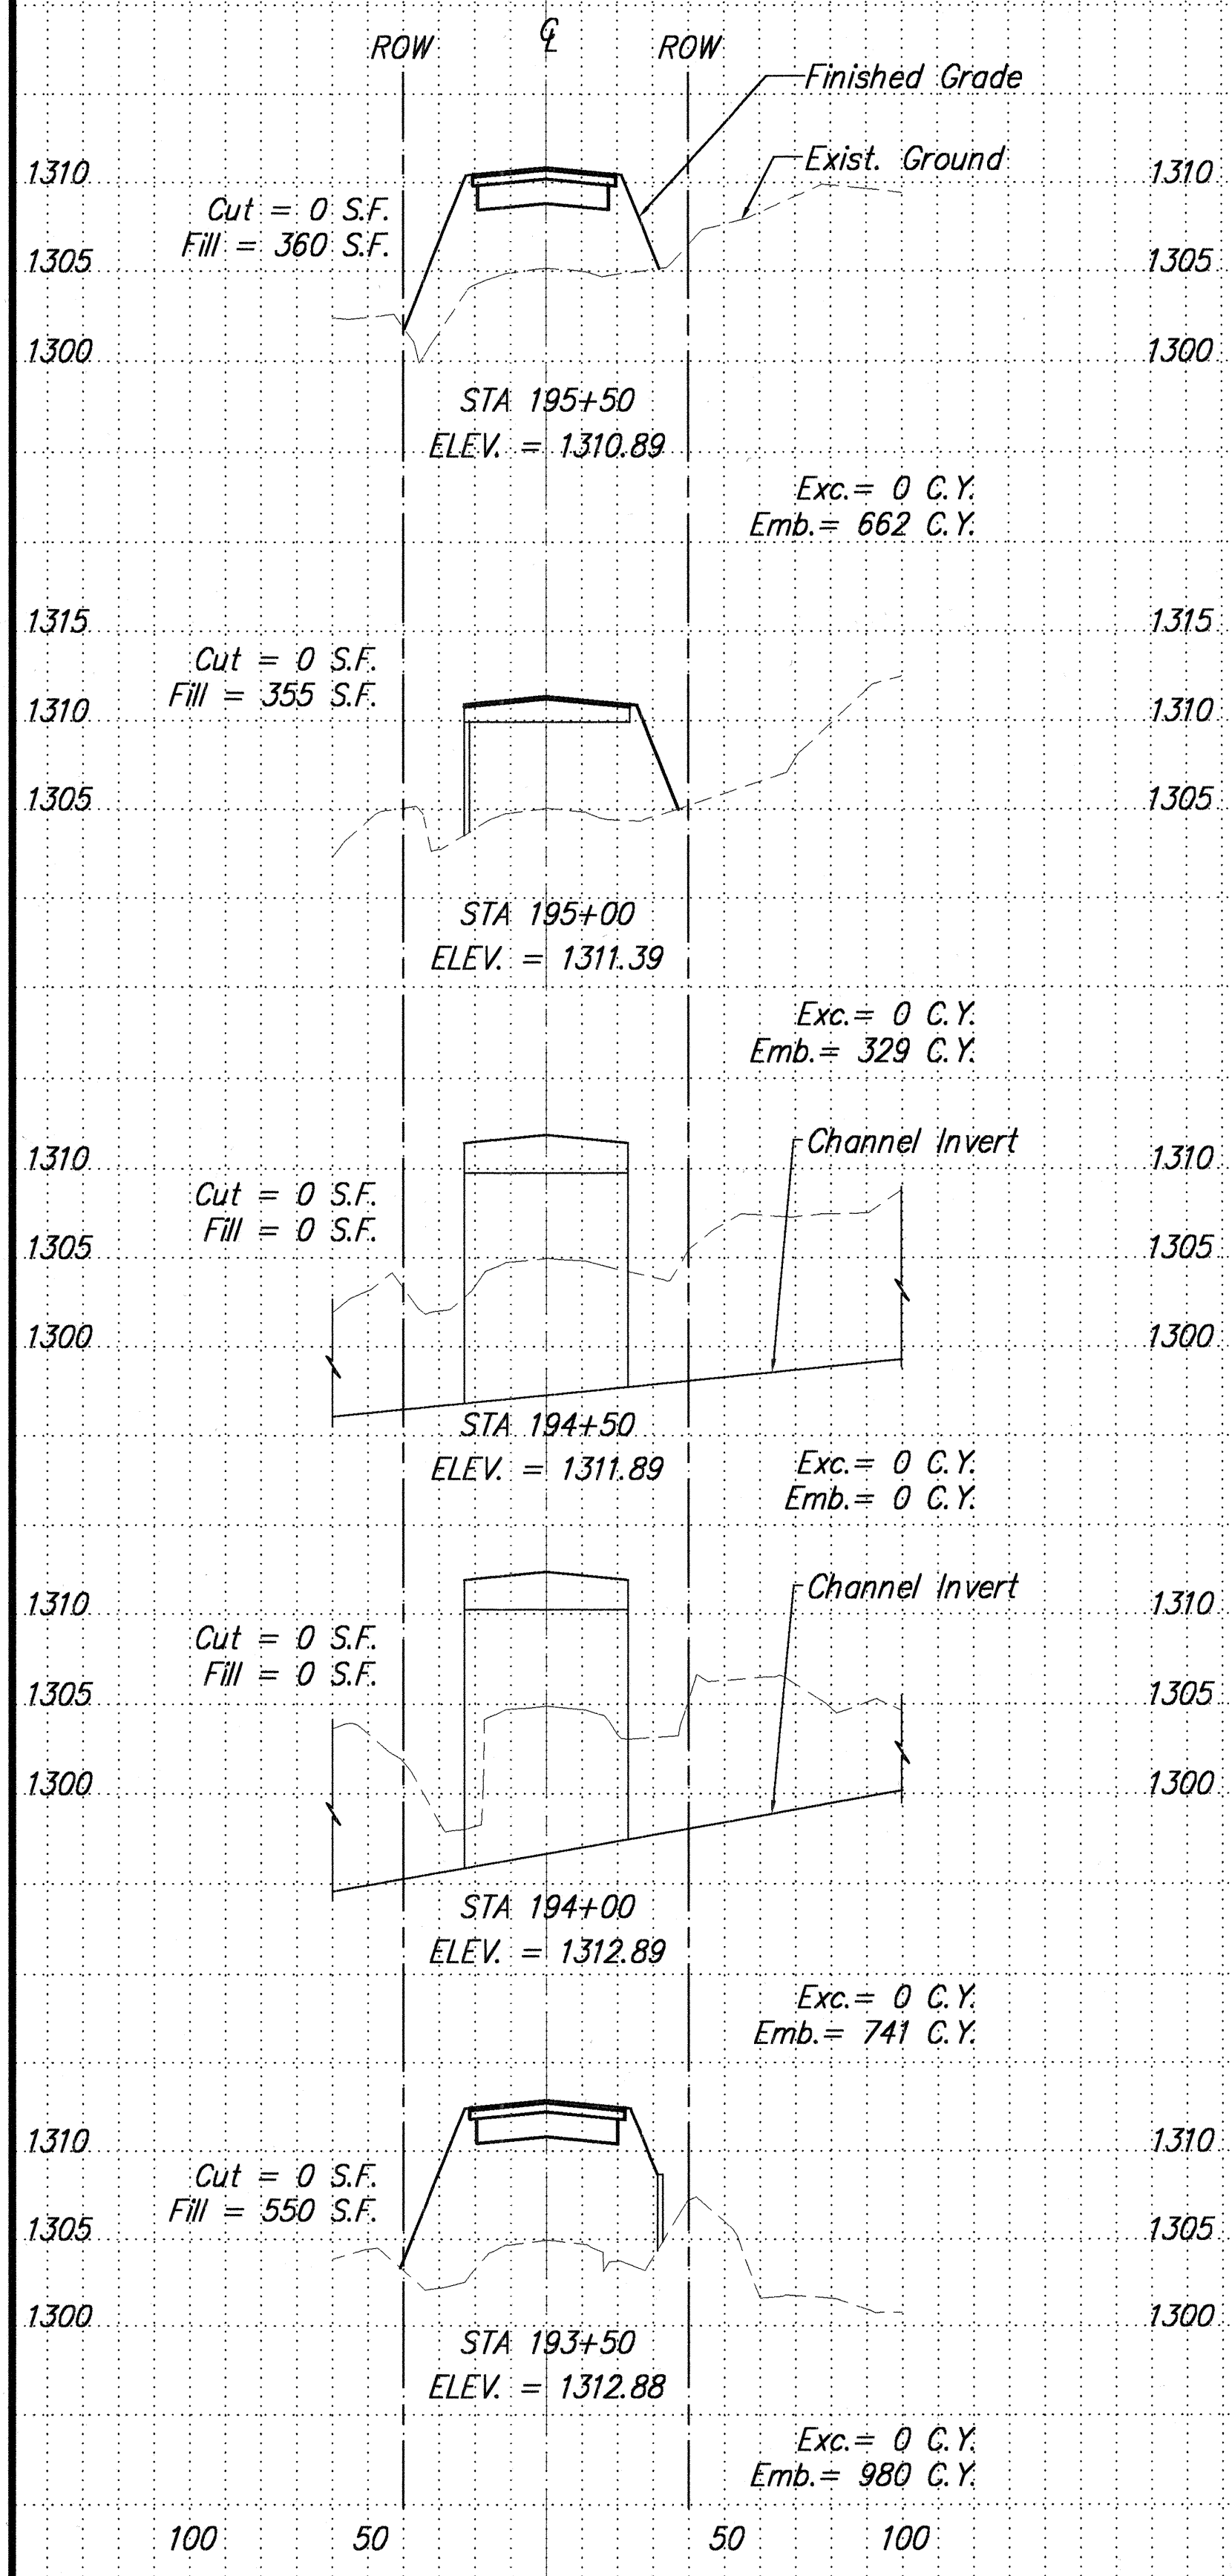

DATE	_____
DESIGNED BY	_____
CHECKED BY	_____
NOTED BY	_____
TRACED BY	_____
ORIGINAL PLAN	_____

EDWARD H. IIDA
LICENSED PROFESSIONAL ENGINEER
No. 4076-C
HAWAII, U.S.A.

STATE OF HAWAII
DEPARTMENT OF TRANSPORTATION
HIGHWAYS DIVISION

HIGHWAY CROSS SECTIONS - 2

MAMALAHOA HIGHWAY
EMERGENCY REPLACEMENT OF
FORD CROSSING

Federal Aid Project No. ER-12(2)
Scale: As Noted Date: Feb. 2001

SHEET No. **AC-24** OF **29** SHEETS

THIS WORK WAS PREPARED BY ME OR UNDER MY SUPERVISION

Edward H. Iida

EDWARD H. IIDA
MITSUNAGA & ASSOCIATES