

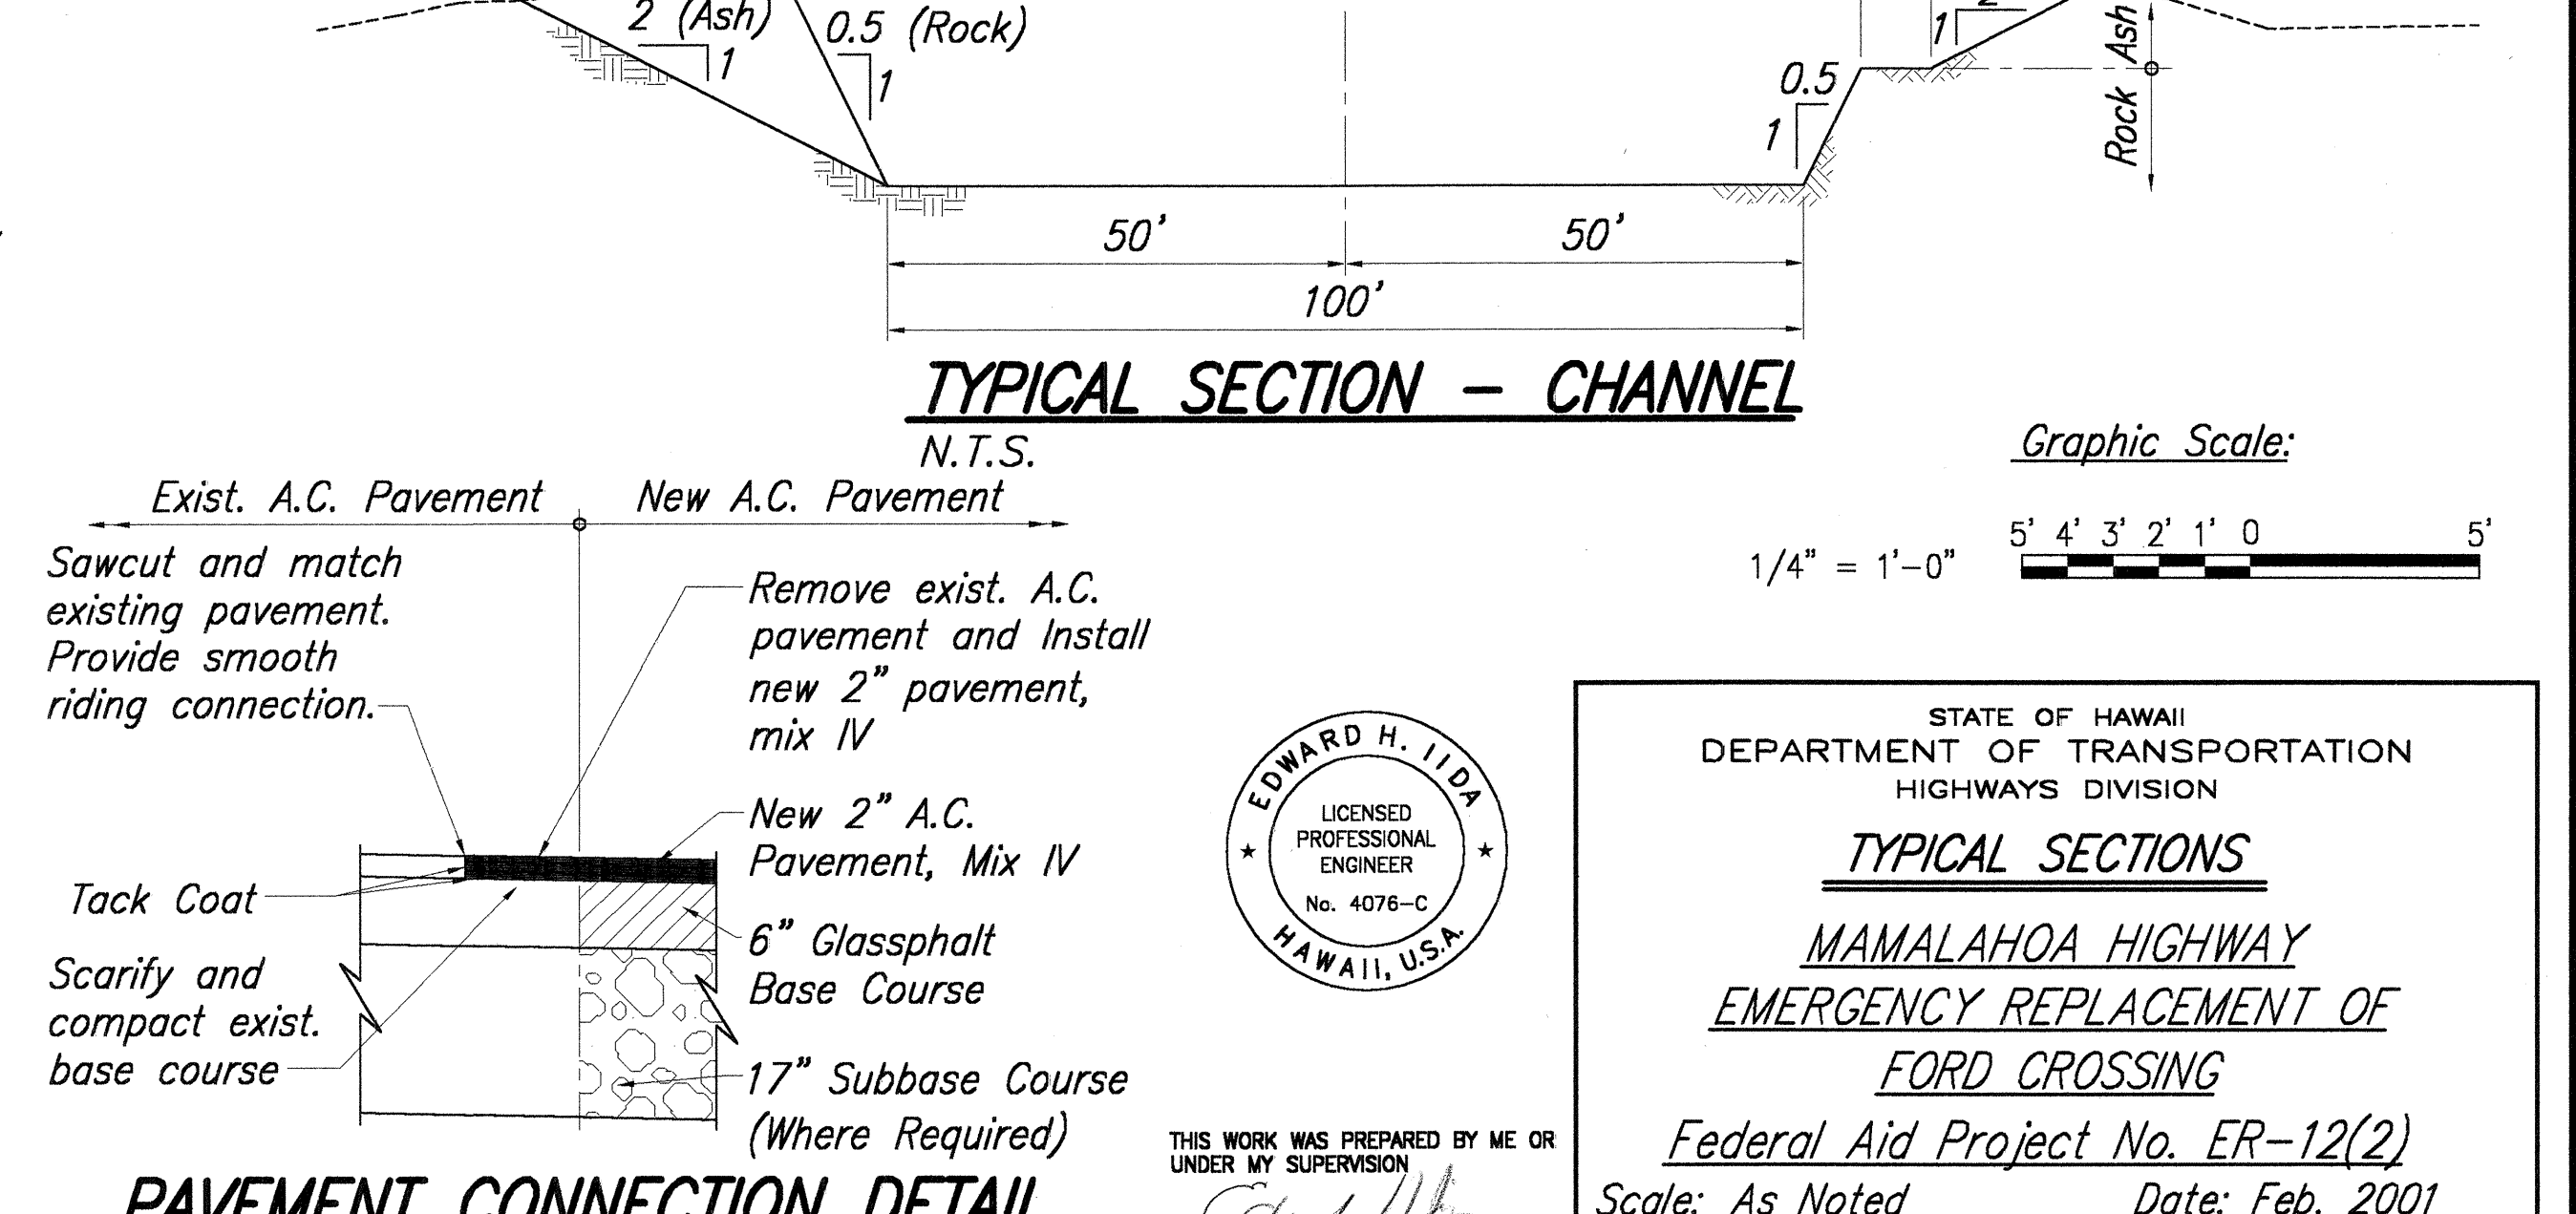
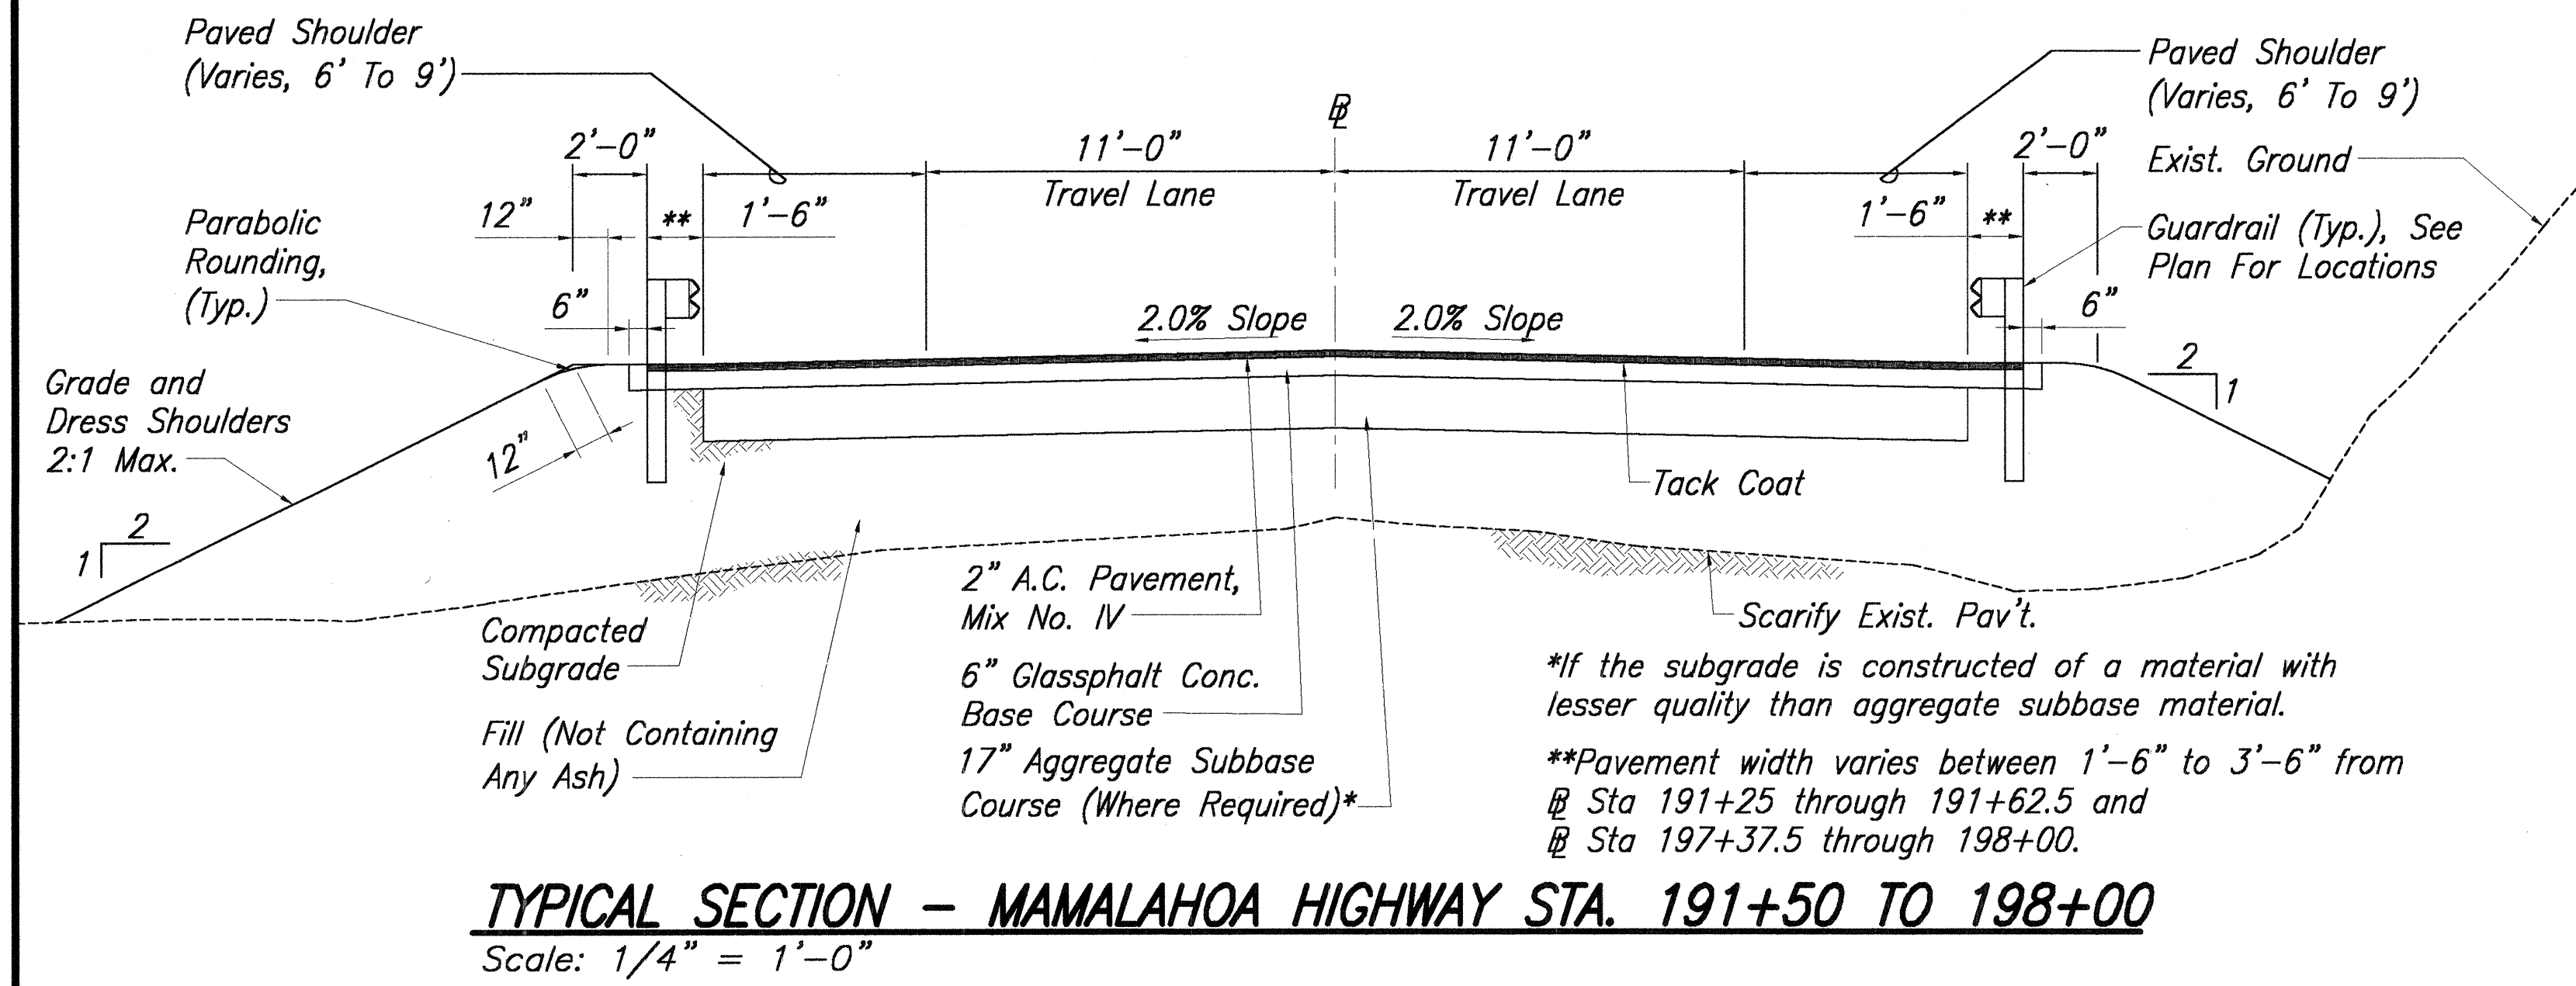
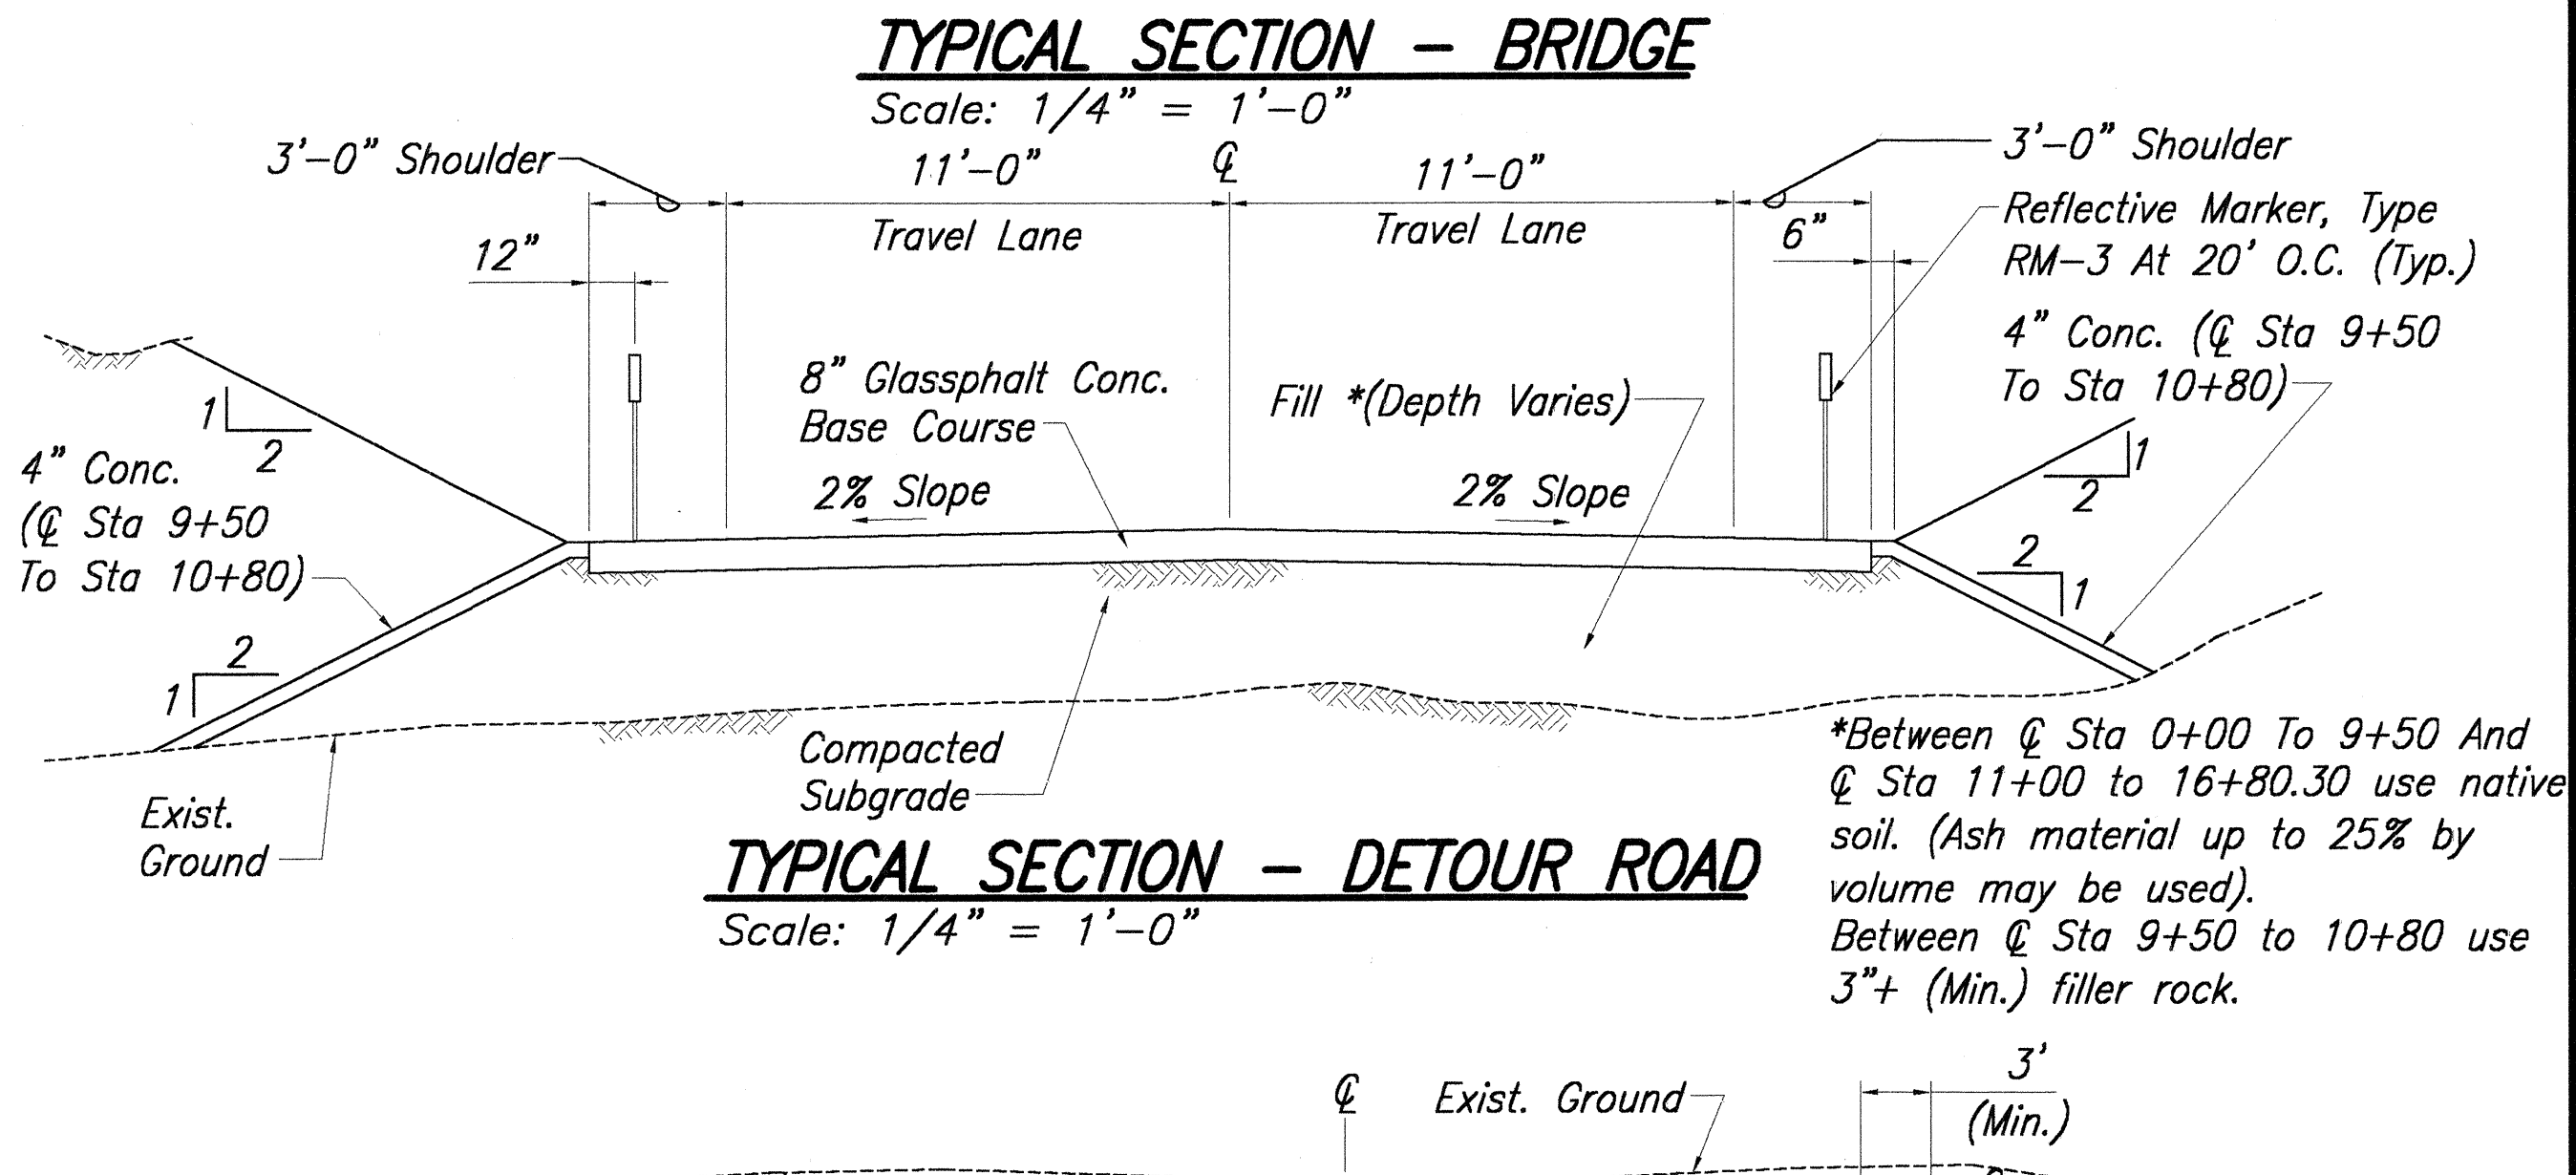
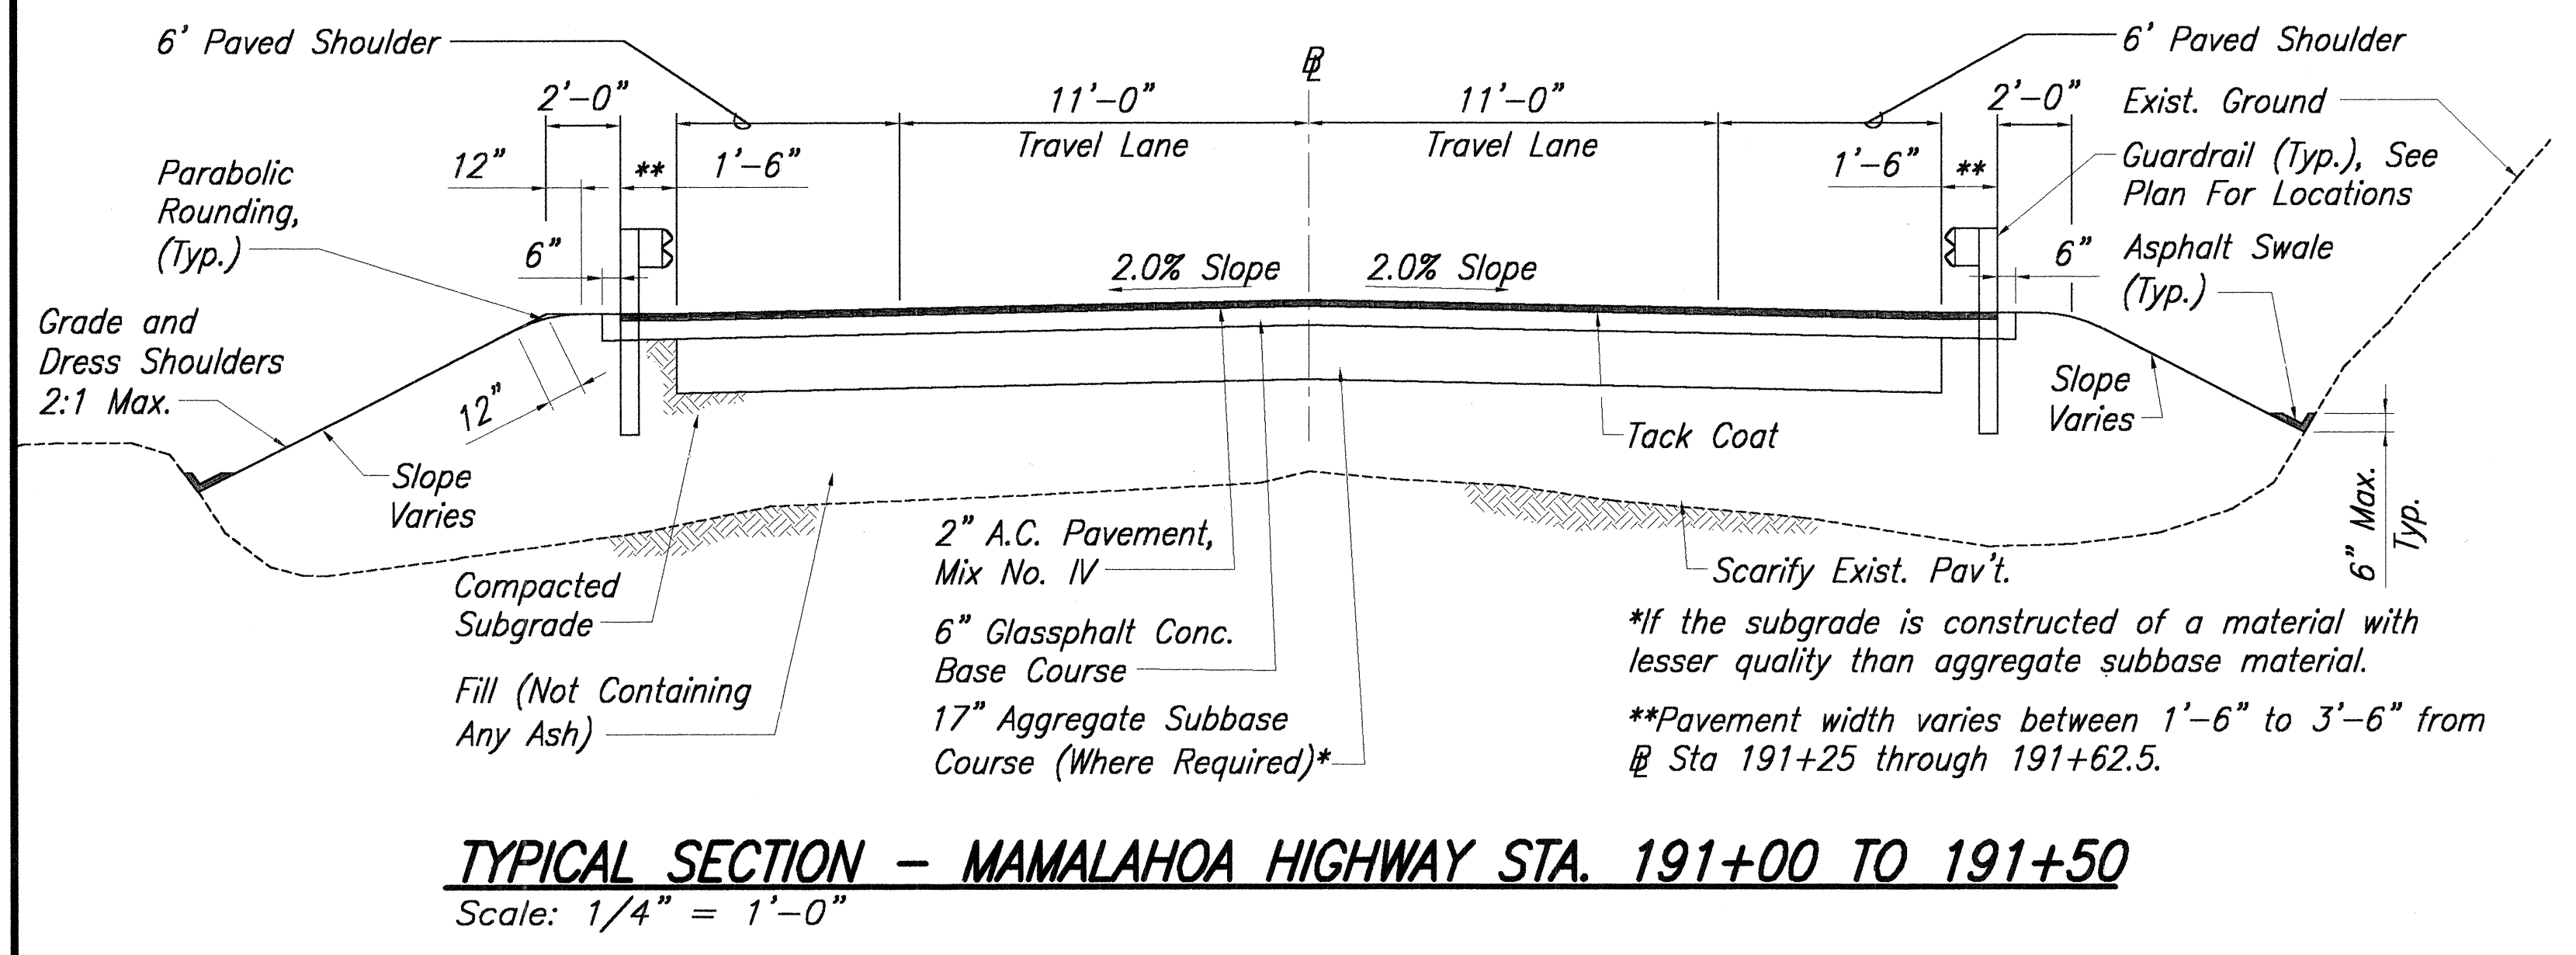
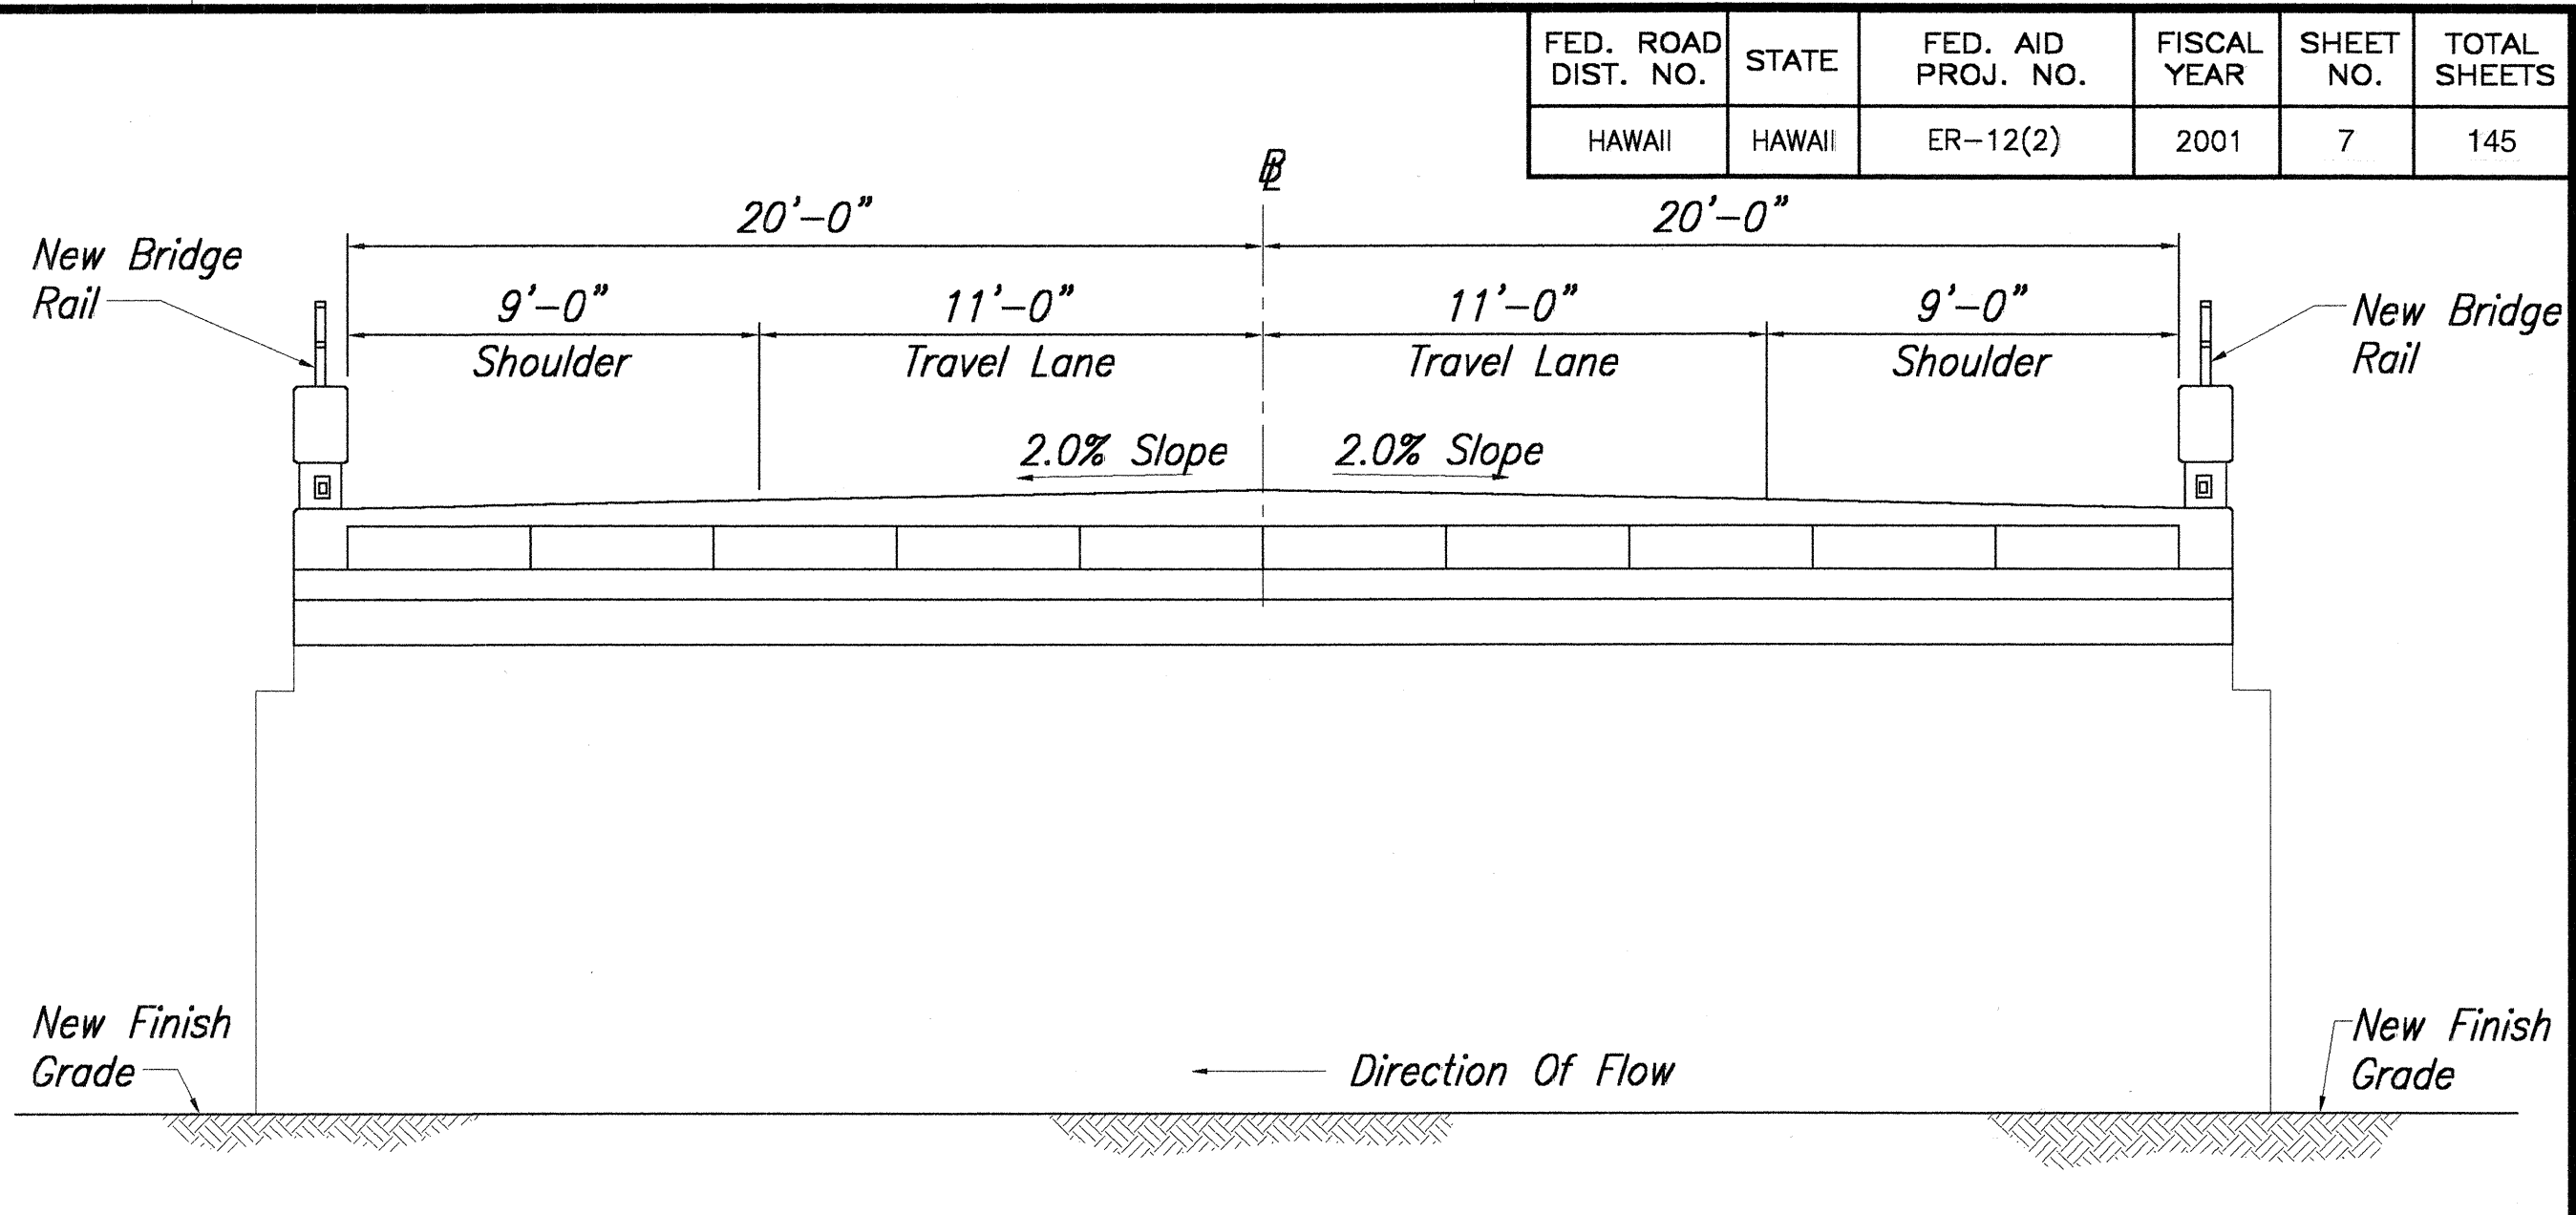
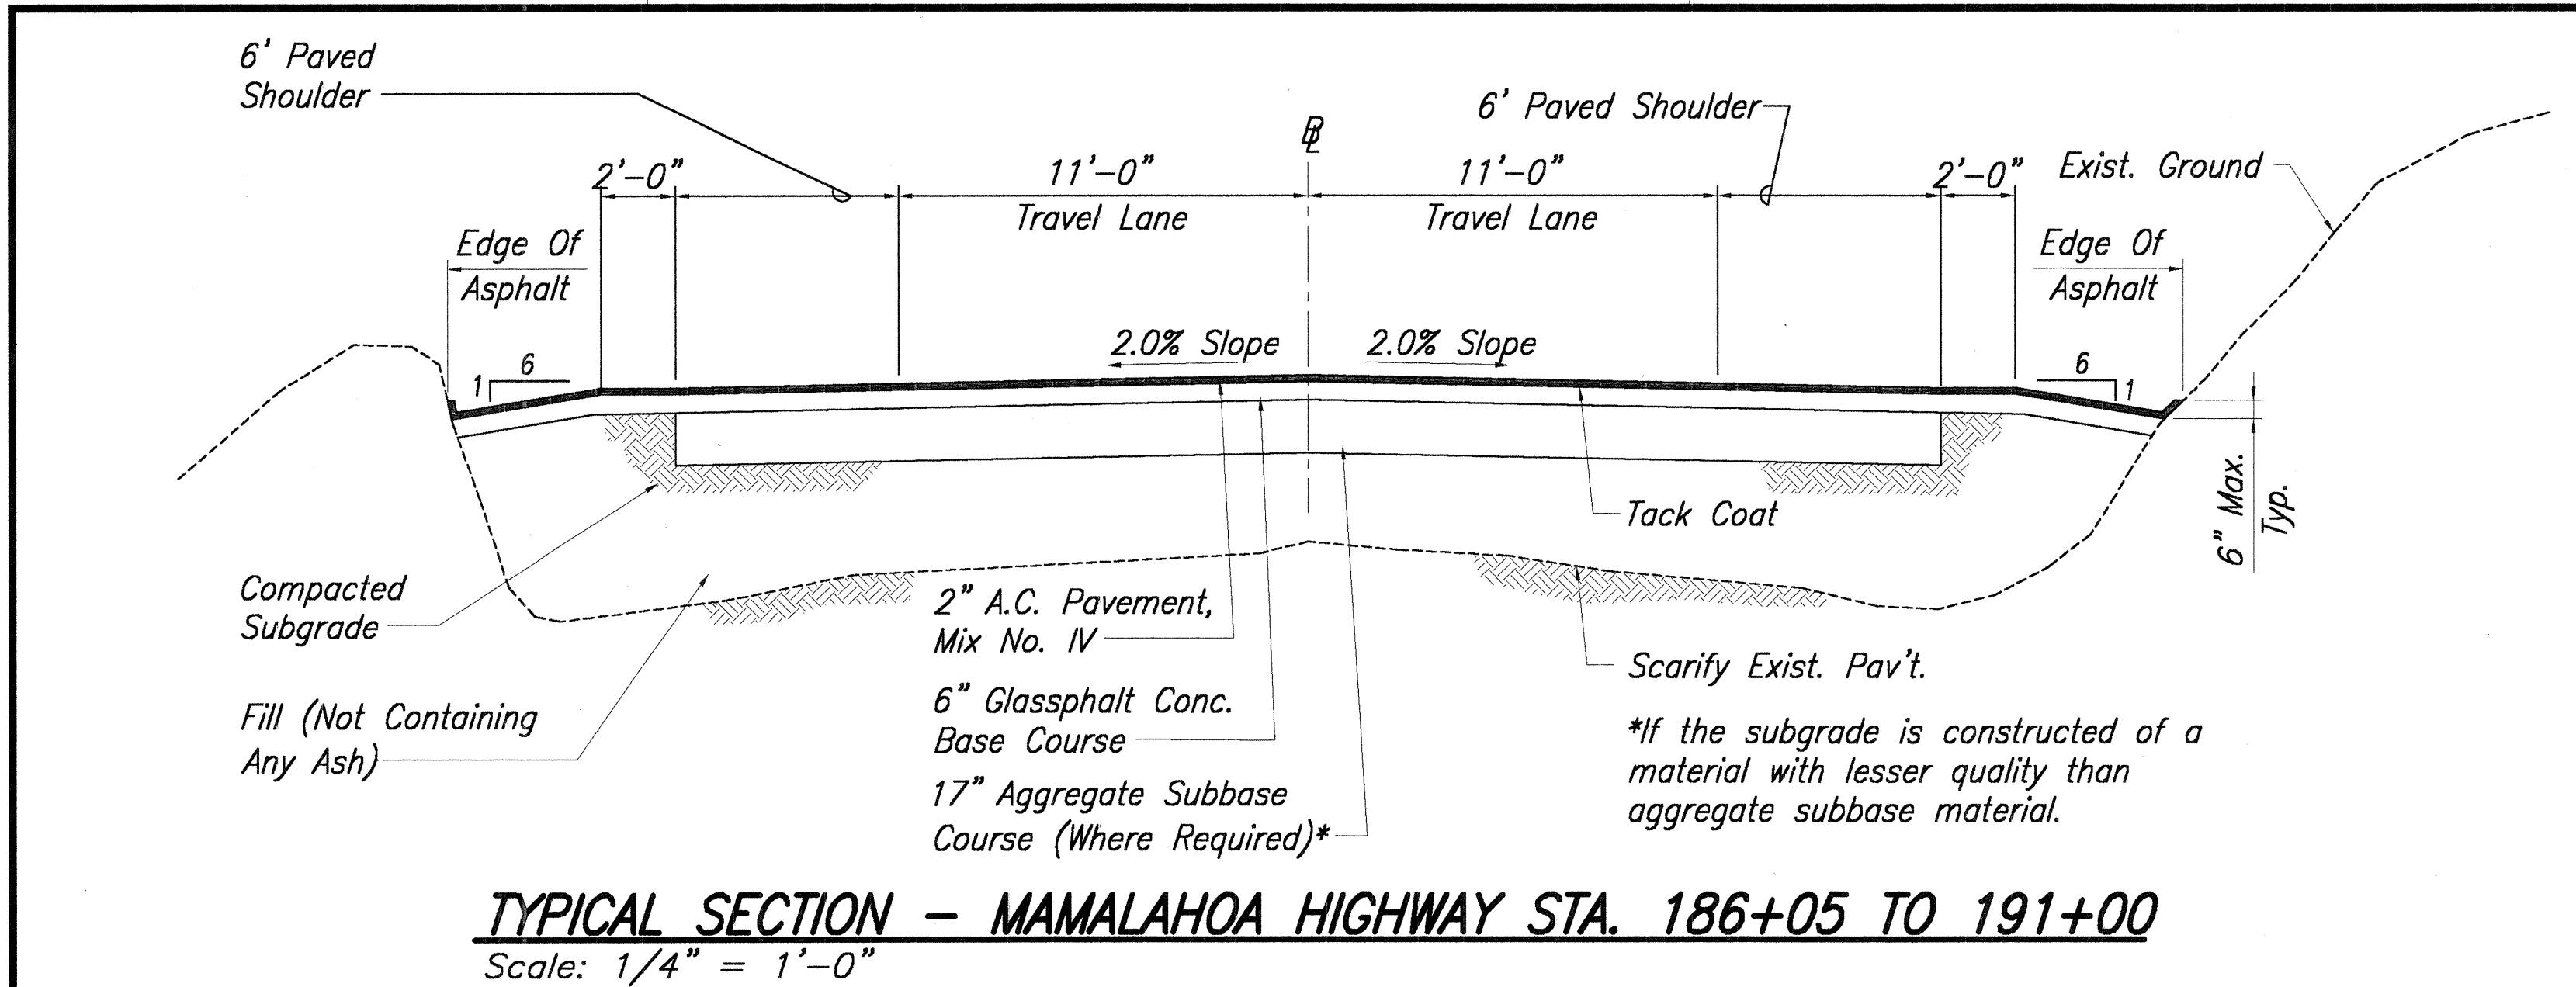


FED. ROAD DIST. NO.	STATE	FED. AID PROJ. NO.	FISCAL YEAR	SHEET NO.	TOTAL SHEETS
HAWAII	HAWAII	ER-12(2)	2001	7	145

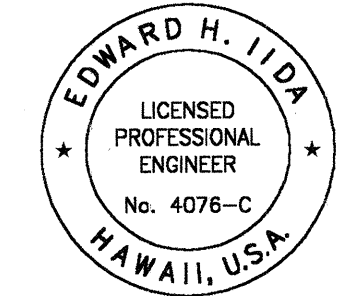

SURVEY PLOTTED BY	DATE
DESIGNED BY	
NOTED BY	
CHECKED BY	
ORIGINAL PLAN	
NOTE BOOK	
QUANTITIES BY	
CHECKED BY	

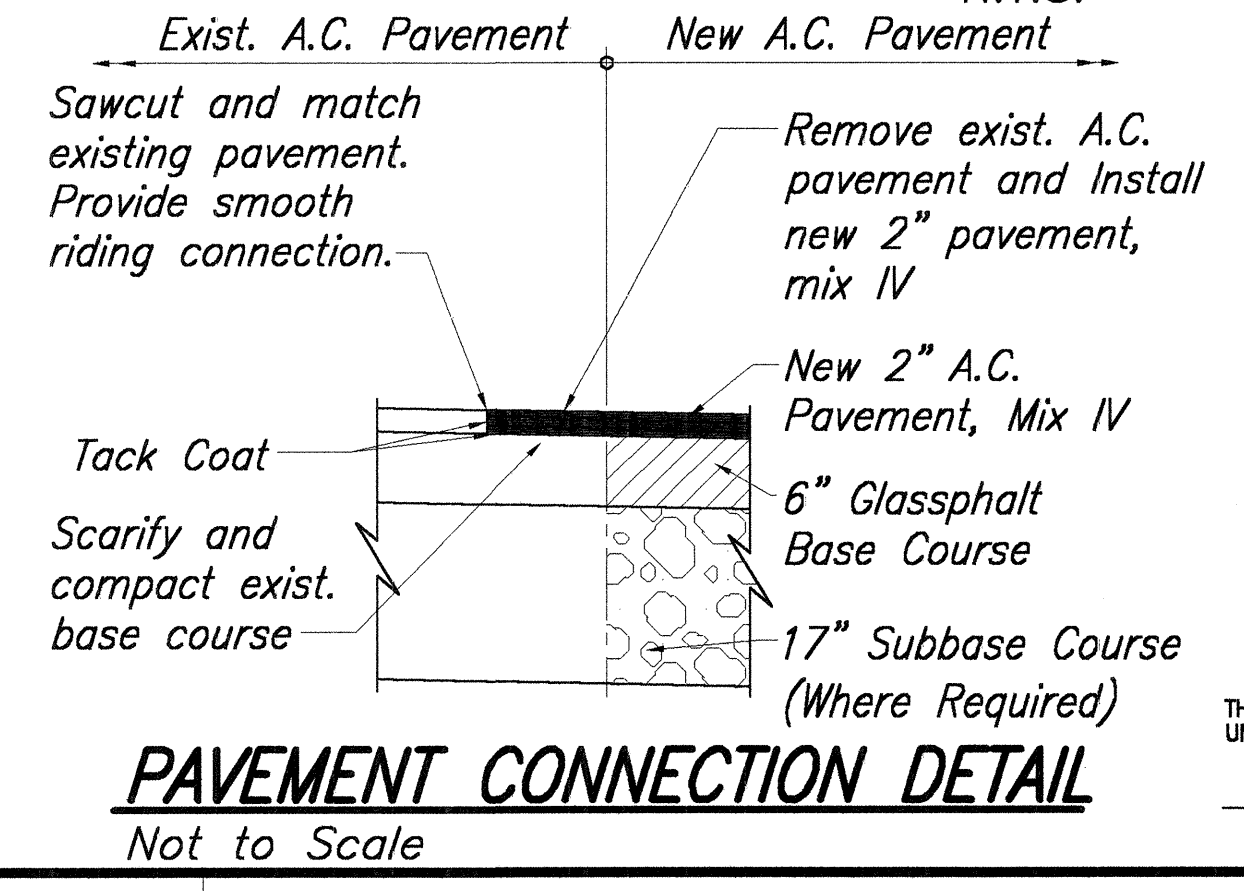

STATE OF HAWAII
DEPARTMENT OF TRANSPORTATION
HIGHWAYS DIVISION

TYPICAL SECTIONS

**MAMALAHOA HIGHWAY
EMERGENCY REPLACEMENT OF
FORD CROSSING**

Federal Aid Project No. ER-12(2)
Scale: As Noted Date: Feb. 2001

SHEET No. **AC-6** OF **29** SHEETS