

INDEX TO DRAWINGS	
SHEET NO.	DESCRIPTION
2 - 94	FORD CROSSING PLANS
95 - 145	KAALAALA BRIDGE PLANS

STATE OF HAWAII

DEPARTMENT OF TRANSPORTATION

HIGHWAYS DIVISION

HONOLULU, HAWAII

PLANS FOR

MAMALAHOA HIGHWAY

EMERGENCY REPLACEMENT OF FORD CROSSING

(MAKAKUPU BRIDGE)

AND



EMERGENCY REPLACEMENT OF KAALAALA STREAM BRIDGE

FEDERAL AID PROJECT NO. ER-12(2)

DISTRICT OF KAU

ISLAND OF HAWAII

FED. ROAD DIST. NO.	STATE	FED. AID PROJ. NO.	FISCAL YEAR	SHEET NO.	TOTAL SHEETS
HAWAII	HAW.	ER-12(2)	2001	1	145

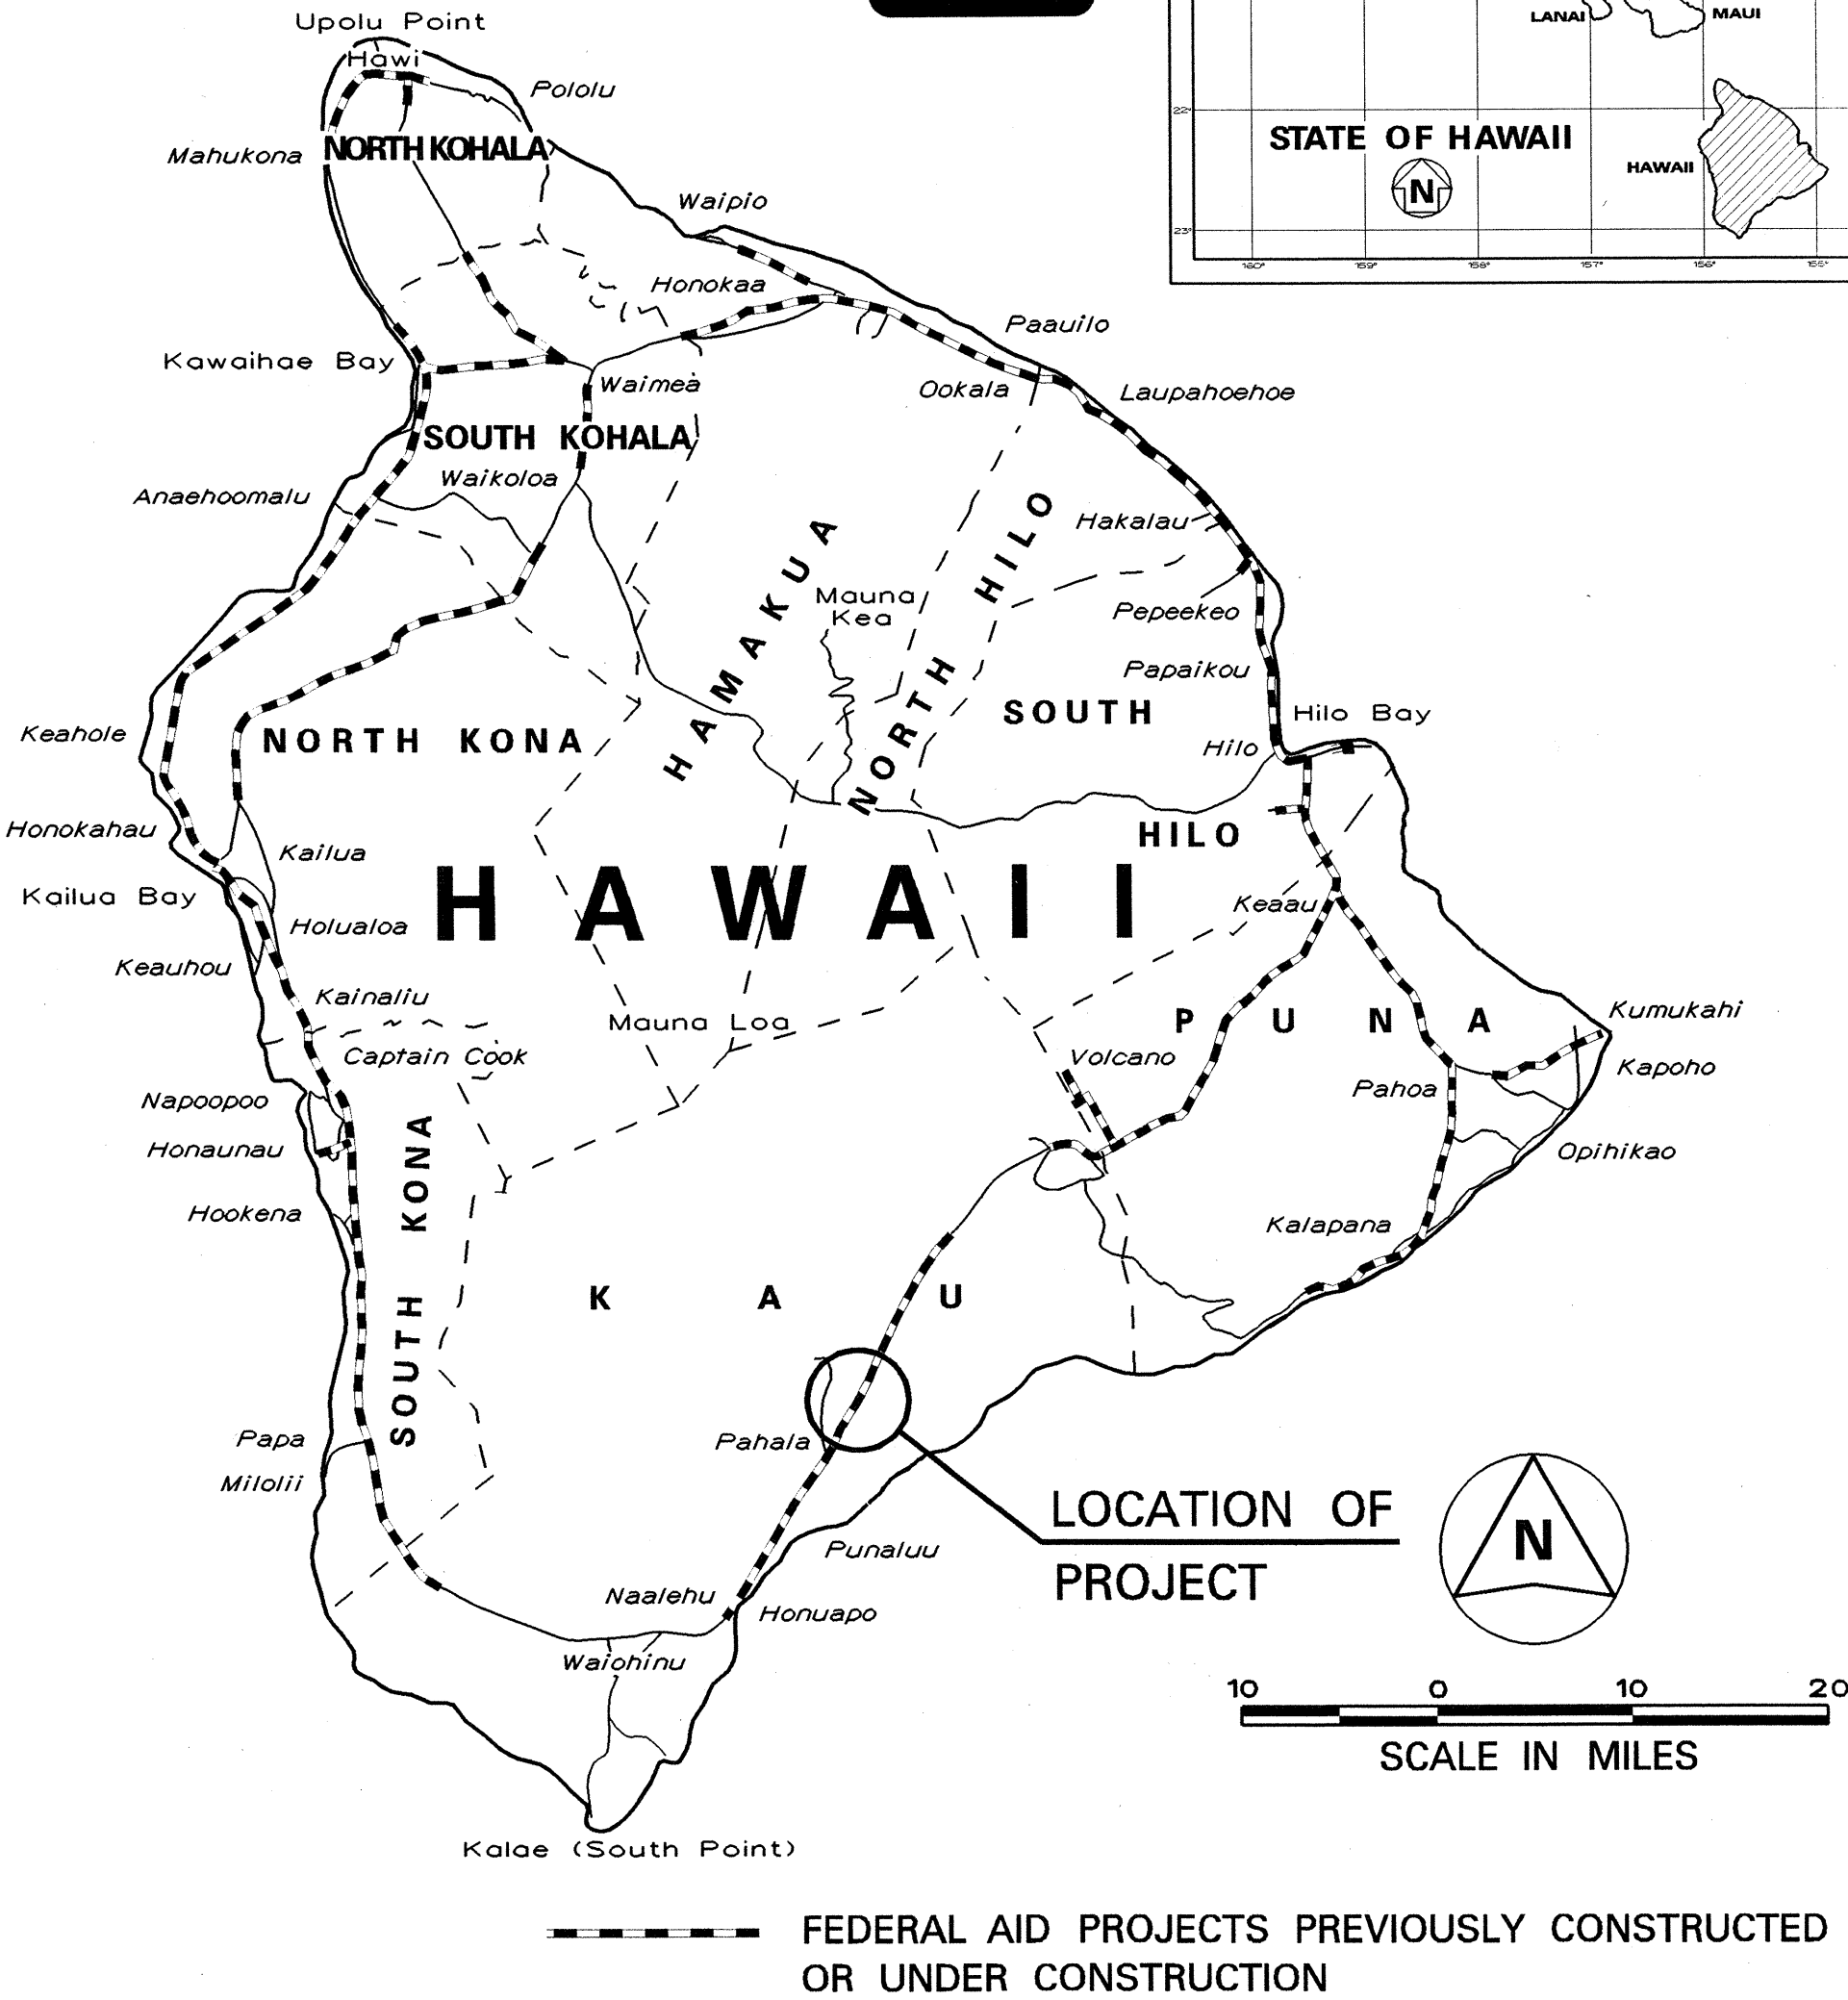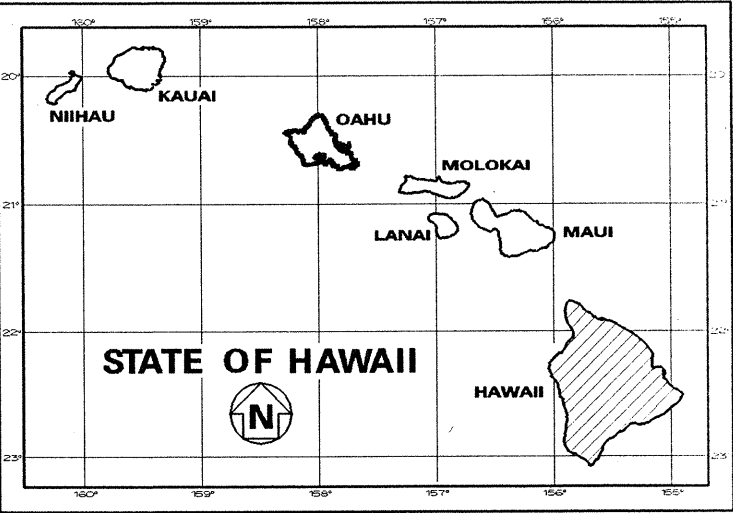

DEPARTMENT OF TRANSPORTATION STATE OF HAWAII	
APPROVED:	
<i>[Signature]</i> DIR. OF TRANSPORTATION	6/15/01 DATE