




FED. ROAD DIST. NO.	STATE	FED. AID PROJ. NO.	FISCAL YEAR	SHEET NO.	TOTAL SHEETS
HAWAII	HAW.	FLH-011-2(34)	2001	4	13

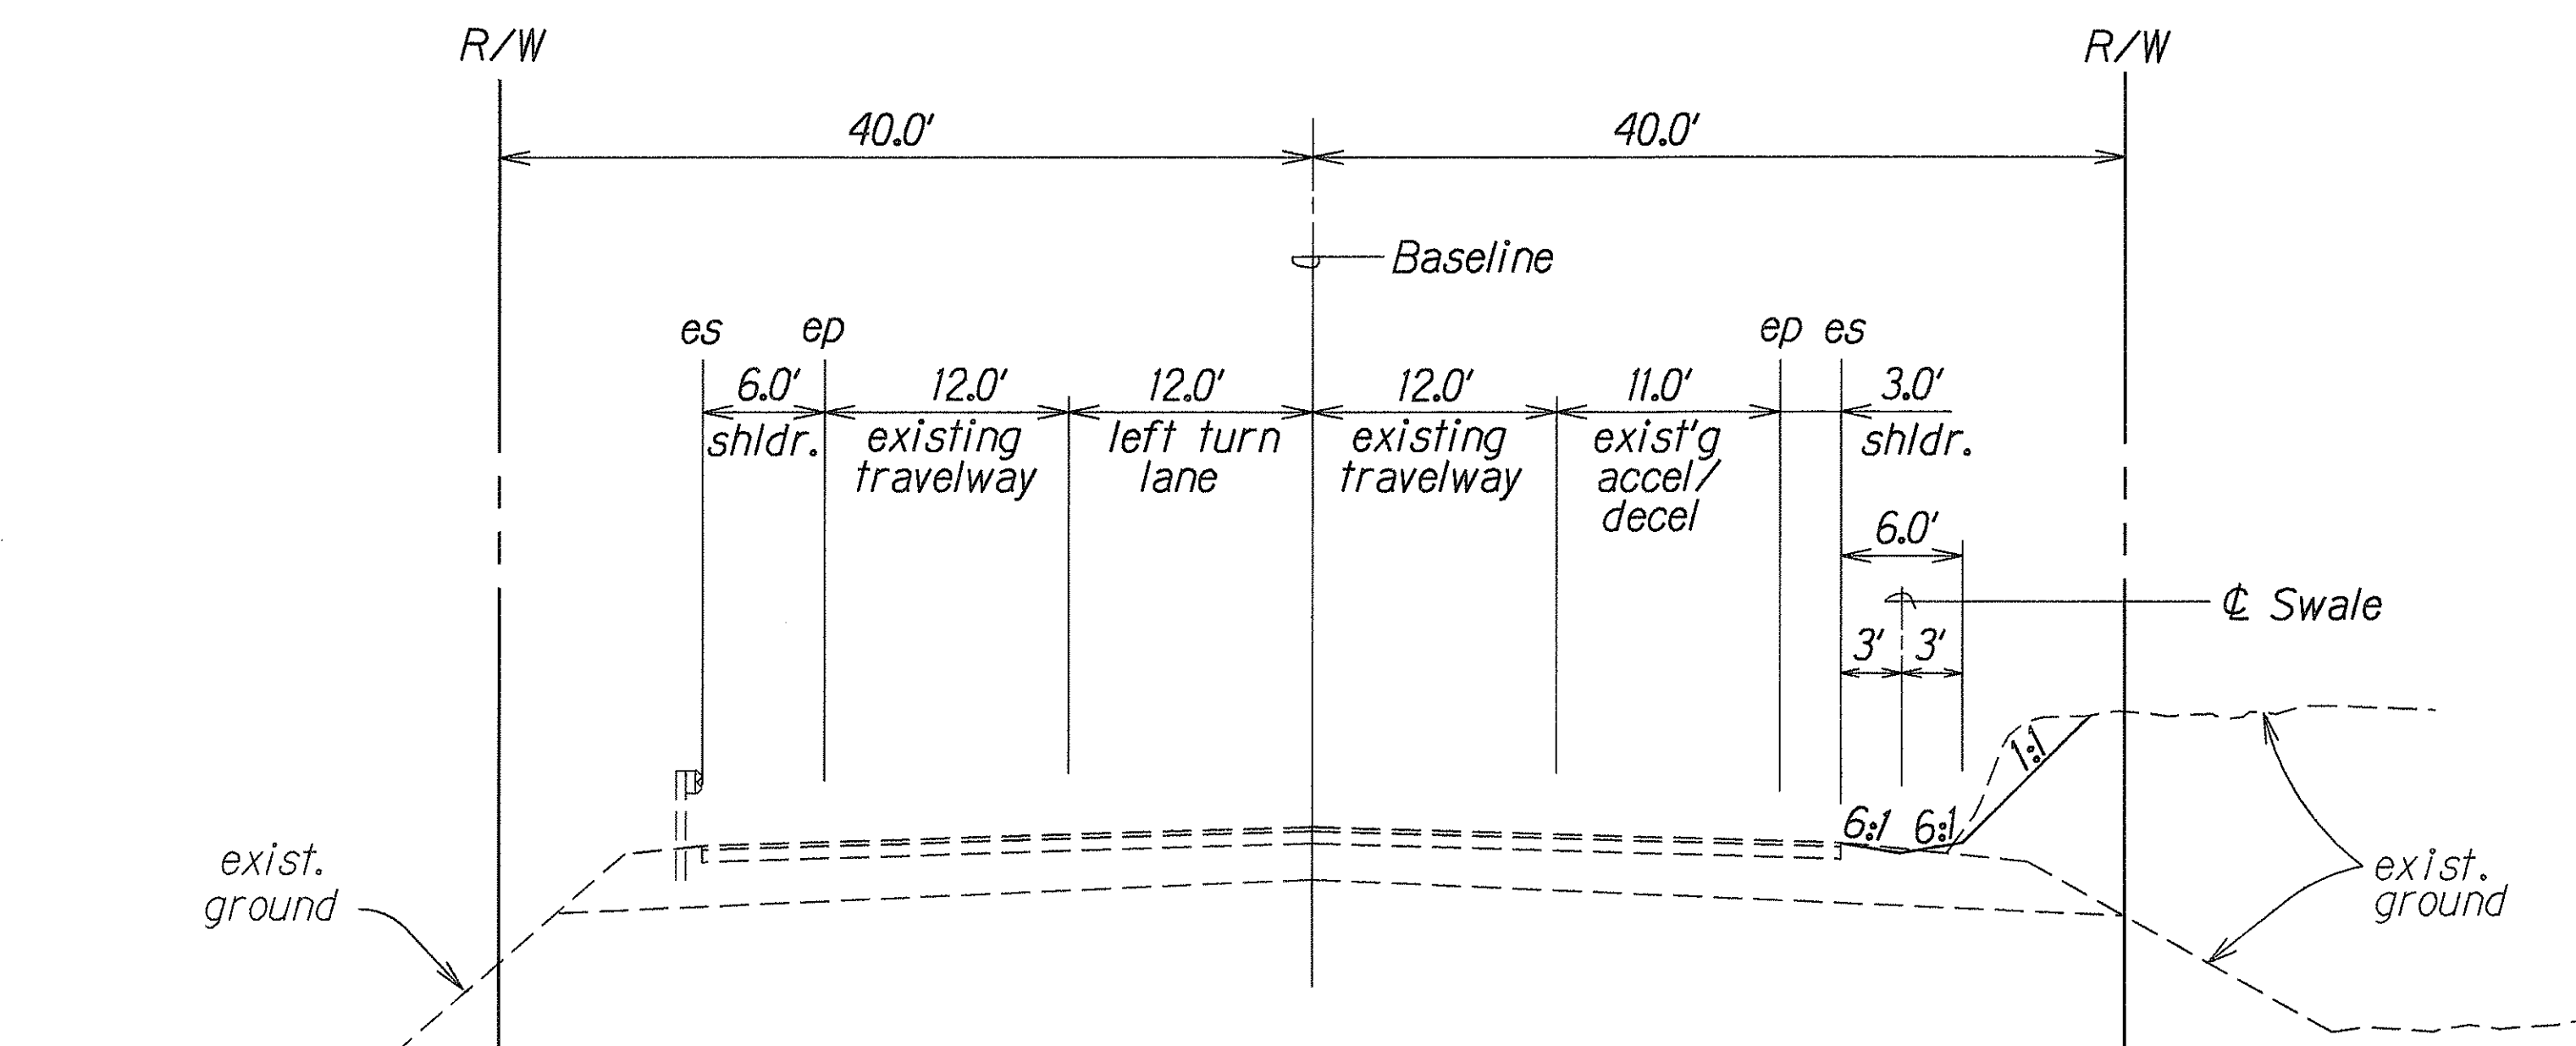

TYPICAL SECTION-ALONG VOLCANO ROAD
(View to Hilo)
Not To Scale

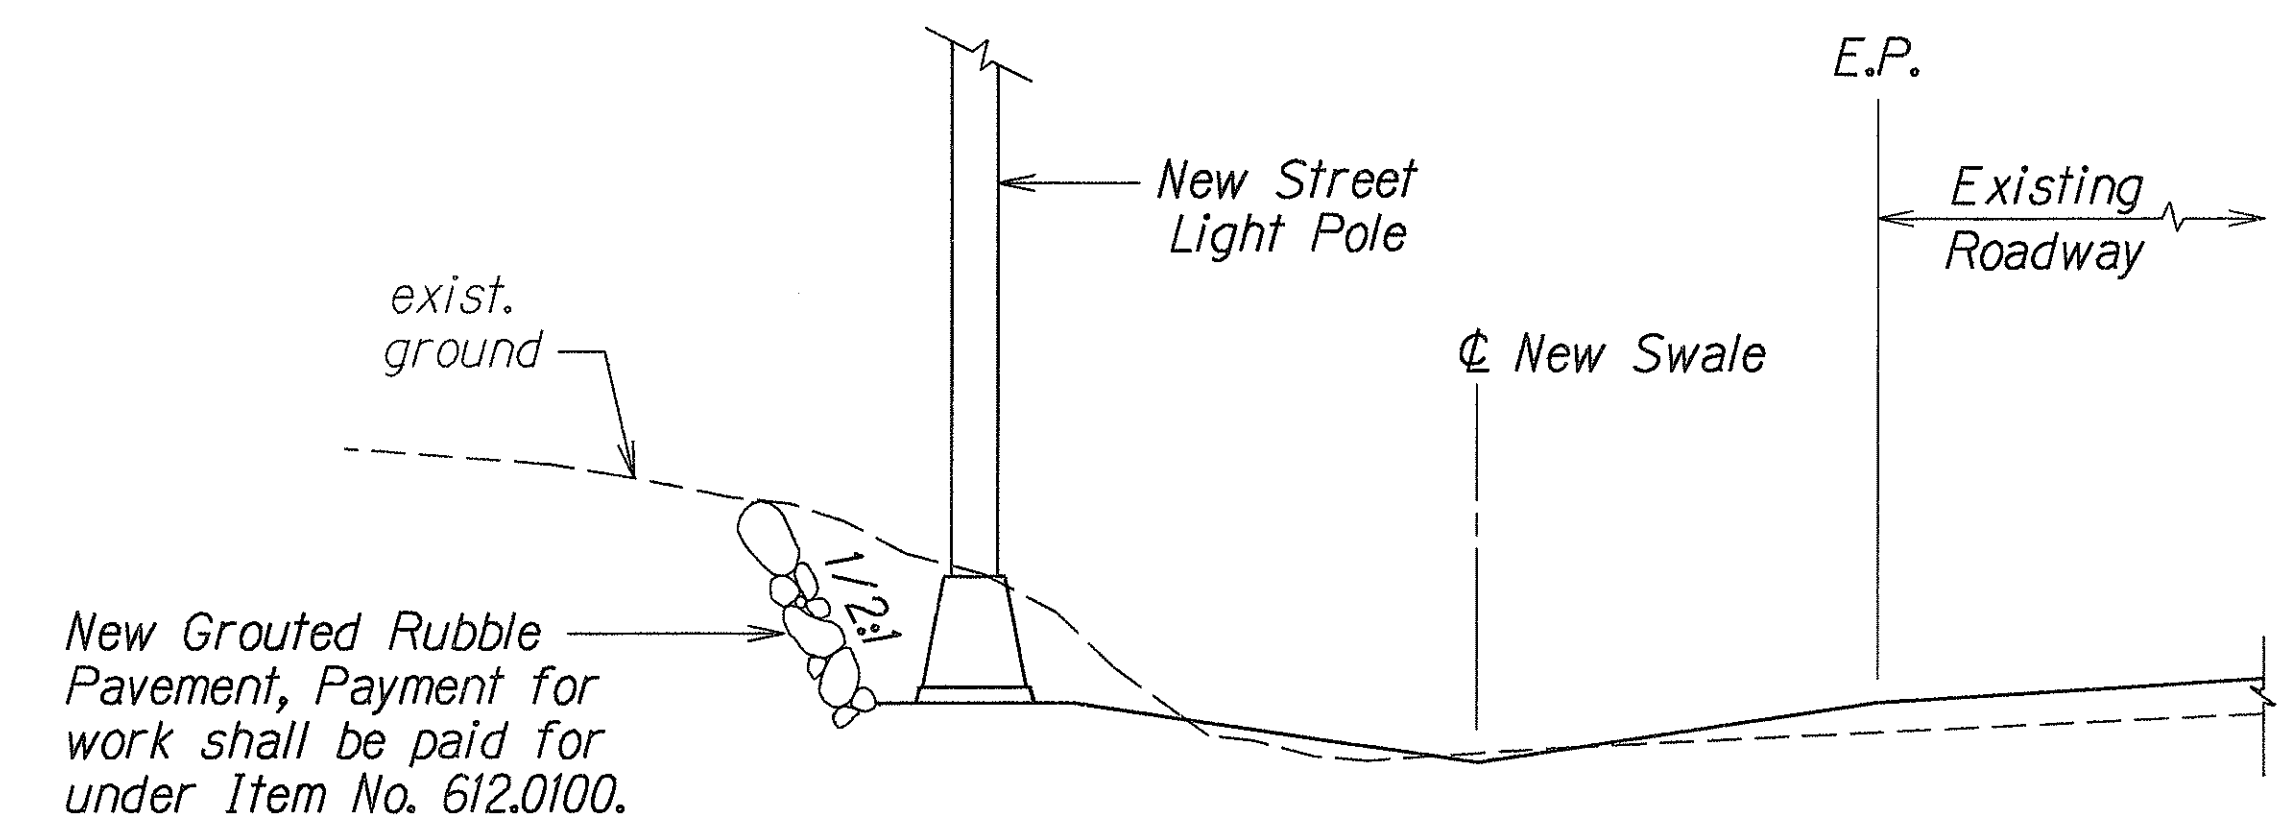

TYPICAL POLE INSTALLATION (Station 137+75)
Not To Scale

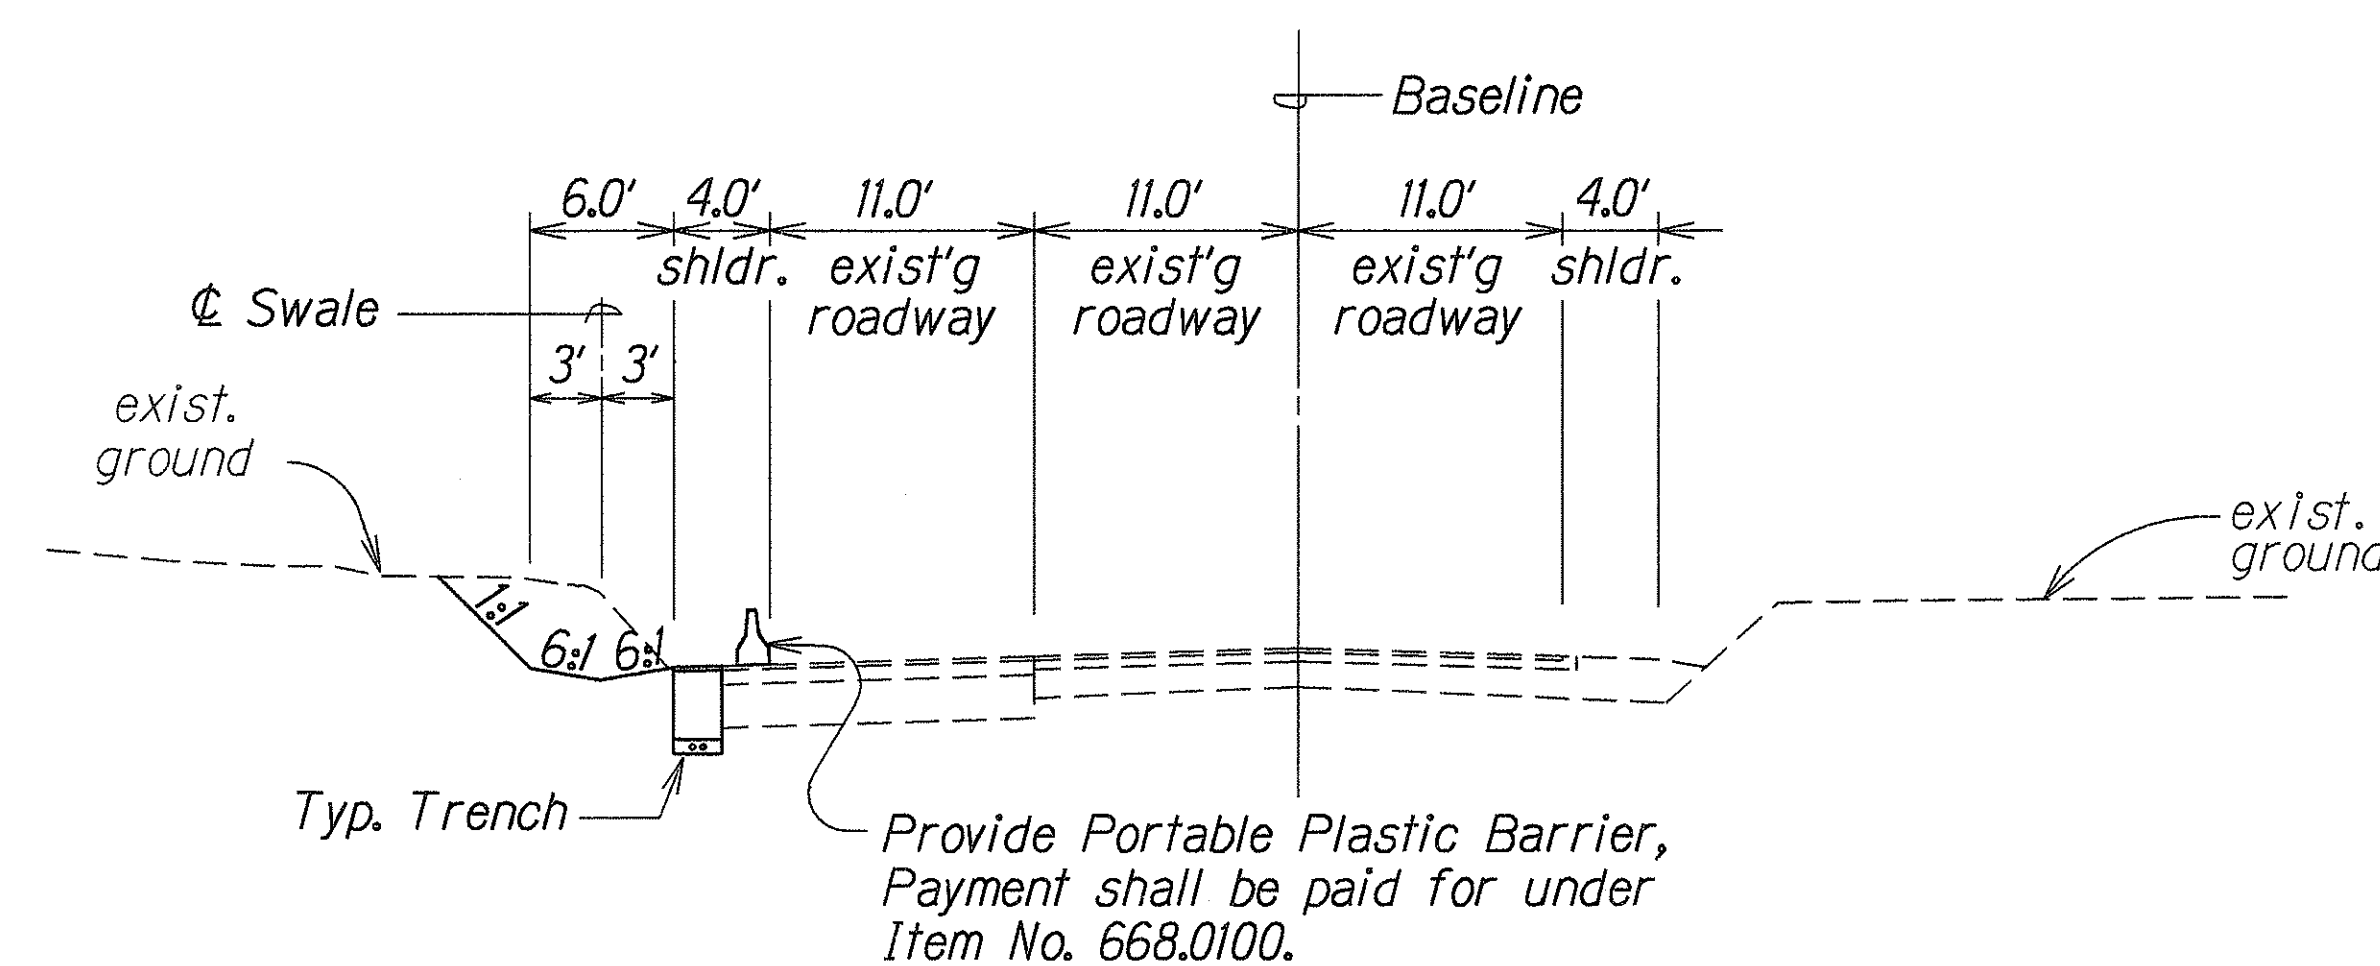

TYPICAL SECTION-VOLCANO NPH ACCESS ROAD
(View out of Park)
Not To Scale

Note:
See Sheet 12, for additional swale details.

STATE OF HAWAII
DEPARTMENT OF TRANSPORTATION
HIGHWAYS DIVISION

TYPICAL SECTION
VOLCANO ROAD
INTERSECTION IMPROVEMENTS FOR
THE HVNP MAIN ENTRANCE
FED. AID PROJECT NO. FLH-011-2(34)
Scale: None Date: Nov., 1999

SHEET No. 1 OF 1 SHEETS

SURVEY PLOTTED BY	DATE
DRAWN BY	
TRACED BY	
CHECKED BY	
NOTE BOOK	
NOTES	
CHECKED BY	