

| FED. ROAD<br>DIST. NO. | STATE | PROJ. NO. | FISCAL<br>YEAR | SHEET<br>NO. | TOTAL<br>SHEETS |
|------------------------|-------|-----------|----------------|--------------|-----------------|
| HAWAII                 | HAW.  | 11M-01-00 | 2002           | 65           | 65              |

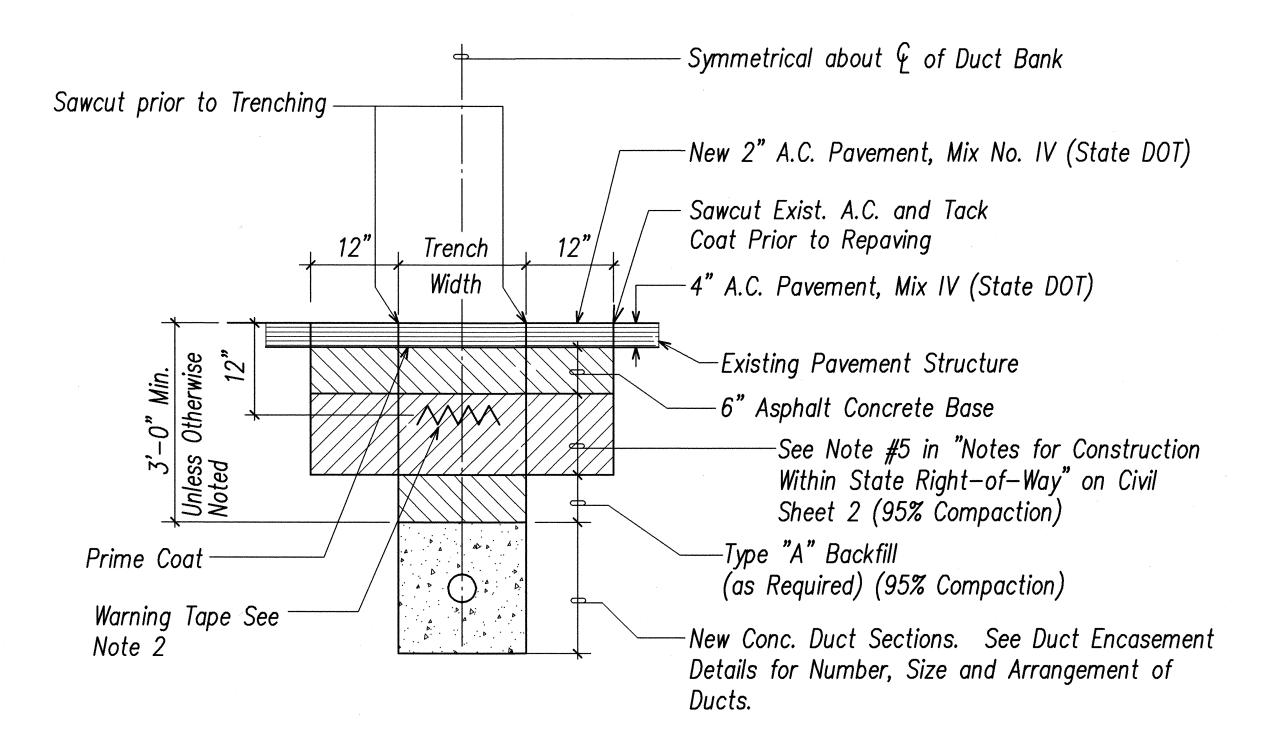

## NOTES:

- 1. Provide Pavement Structure as Shown or Match Existing Pavement Structure, Whichever is Greater.
- 2. Install 8 Mil. Thick Orange Color Warning Tape 4" Wide, Entire Length.
  Tape should read "Warning Stop Digging Call Verizon Hawaii.
  Communications Cable Below. Failure to Comply could result in Legal Action".

TYPICAL TRENCH RESTORATION DETAIL NOT TO SCALE

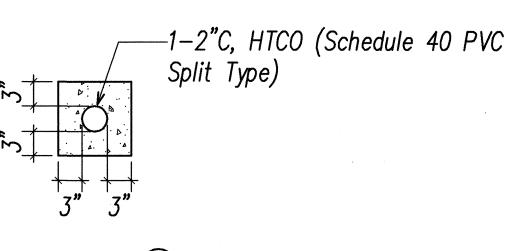


SECTION (A)

DUCT ENCASEMENT DETAILS NOT TO SCALE

VERIZON MAWAII, INC.



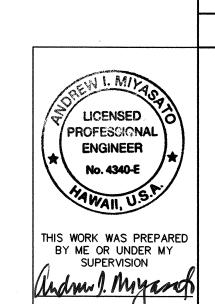

//-/5-C)/

DATE REVISION

STATE OF HAWAII
DEPARTMENT OF TRANSPORTATION
HIGHWAYS DIVISION

TYPICAL TRENCH RESTORATION AND DUCT ENCASEMENT DETAILS

VOLCANO ROAD INTERSECTION
IMPROVEMENTS AT HUINA ROAD
State Project No. 11M-01-00

SCALE: AS NOTED DATE: AUGUST, 2001
SHEET No. E-7 OF 7 SHEETS