



TRUE NORTH  
NOT TO SCALE

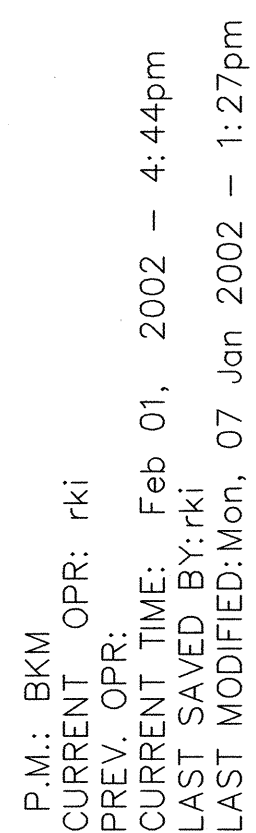


PREFIX: G:\Kai00-01\ACAD\  
FILE: KAI0075.dwg  
BEGIN: 12/26/00  
SCALE: 1=1

ORIGINAL PLAN	SURVEY PLOTTED BY _____ DATE _____
NOTEBOOK	DRAWN BY _____
	TRACED BY _____
	DESIGNED BY _____
	QUANTITIES BY _____
No. _____	CHECKED BY _____

APPROVED:

  
\_\_\_\_\_  
Division Chief, Engineering Division  
Department of Public Works

2/7/02  
\_\_\_\_\_  
Date

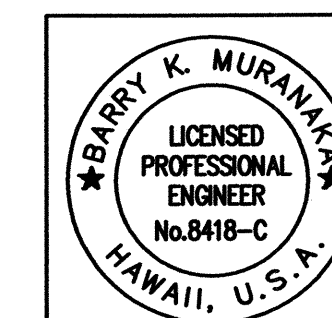

STATE OF HAWAII  
DEPARTMENT OF TRANSPORTATION  
HIGHWAYS DIVISION

DETOUR ROUTE PLAN


**MAMALAHOA HIGHWAY**  
**EMERGENCY REPLACEMENT OF PAUUAU STREAM BRIDGE,**  
**IMPROVEMENTS AT KAMANI STREET, AND**  
**REHABILITATION OF VARIOUS BRIDGES**  
**FEDERAL AID PROJECT NO. ER-12(3)**

ED FEDERAL AID PROJECT NO. ER-12(3)

Scale: As shown Date: Jan. 2002

SHEET NO. 1 OF 2 SHEETS

LEGEND

- ➔ *Detour Route*  
 *Type I Barricade with Warning Light*