
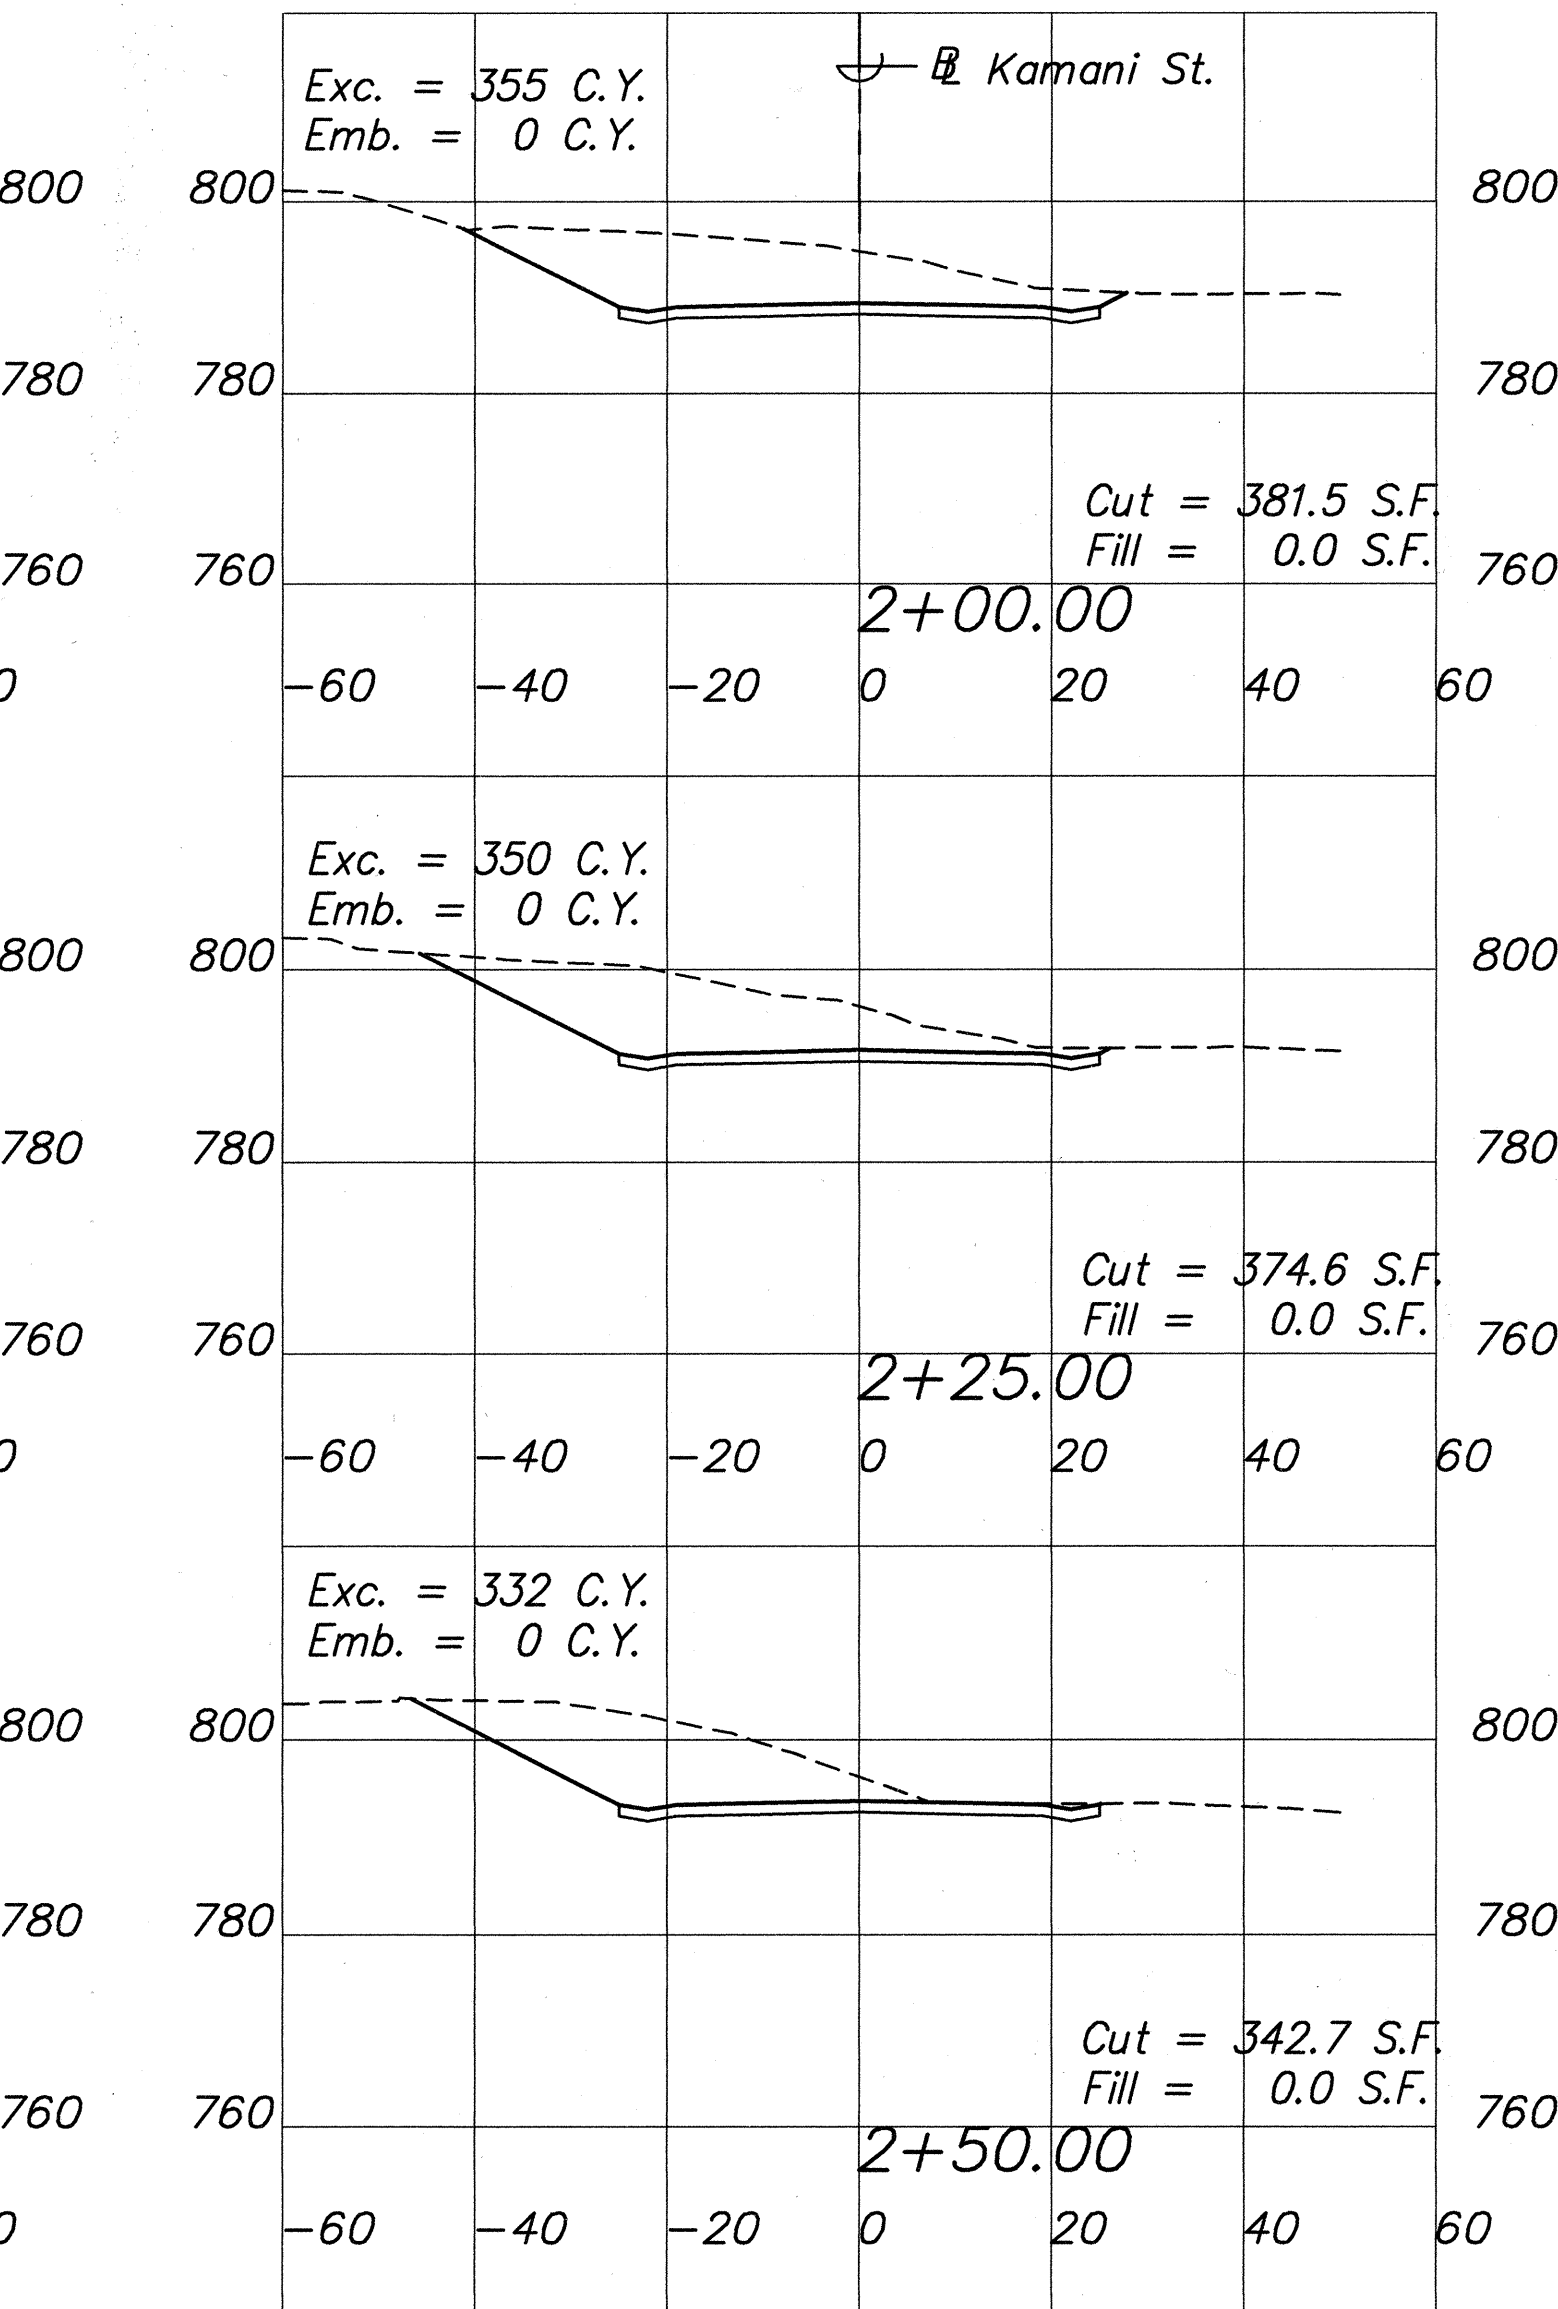
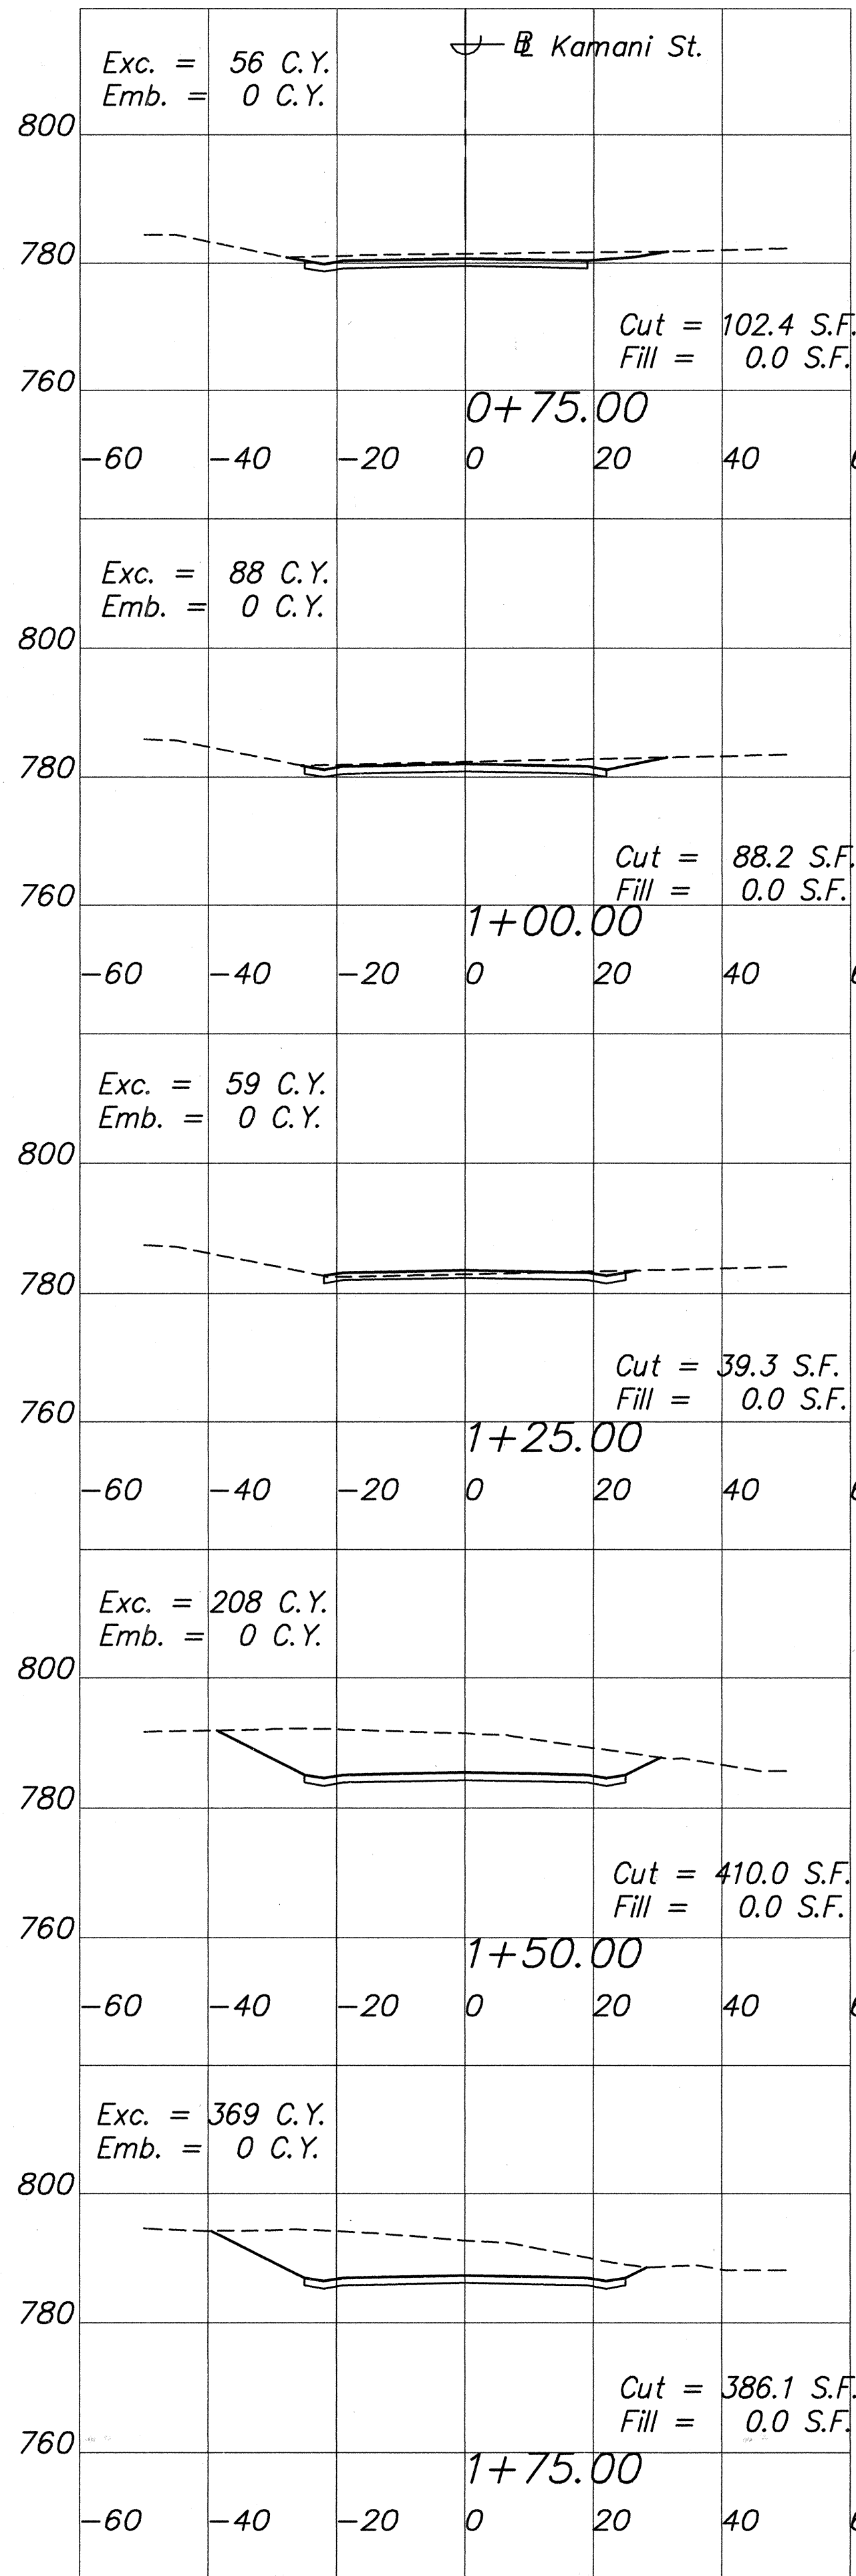


P.M.: BKM
CURRENT OPR: mkf
PREV OPR:
BEGIN: 12/26/00
CURRENT TIME: Mar 26, 2002 - 11:13am
LAST SAVED BY: rki
LAST MODIFIED: Mon, 07 Jan 2002 - 12:03pm



PREFIX: G:\Kai00-01\ACAD\
FILE: KAI0058.dwg
SCALE: 1"=1'

ORIGINAL PLAN	DATE	
	SURVEY PLOTTED BY	_____
	DESIGNED BY	_____
	CHECKED BY	_____
NOTEBOOK	QUANTITIES BY	
	DESIGNED BY	_____
	CHECKED BY	_____
	DATE	_____

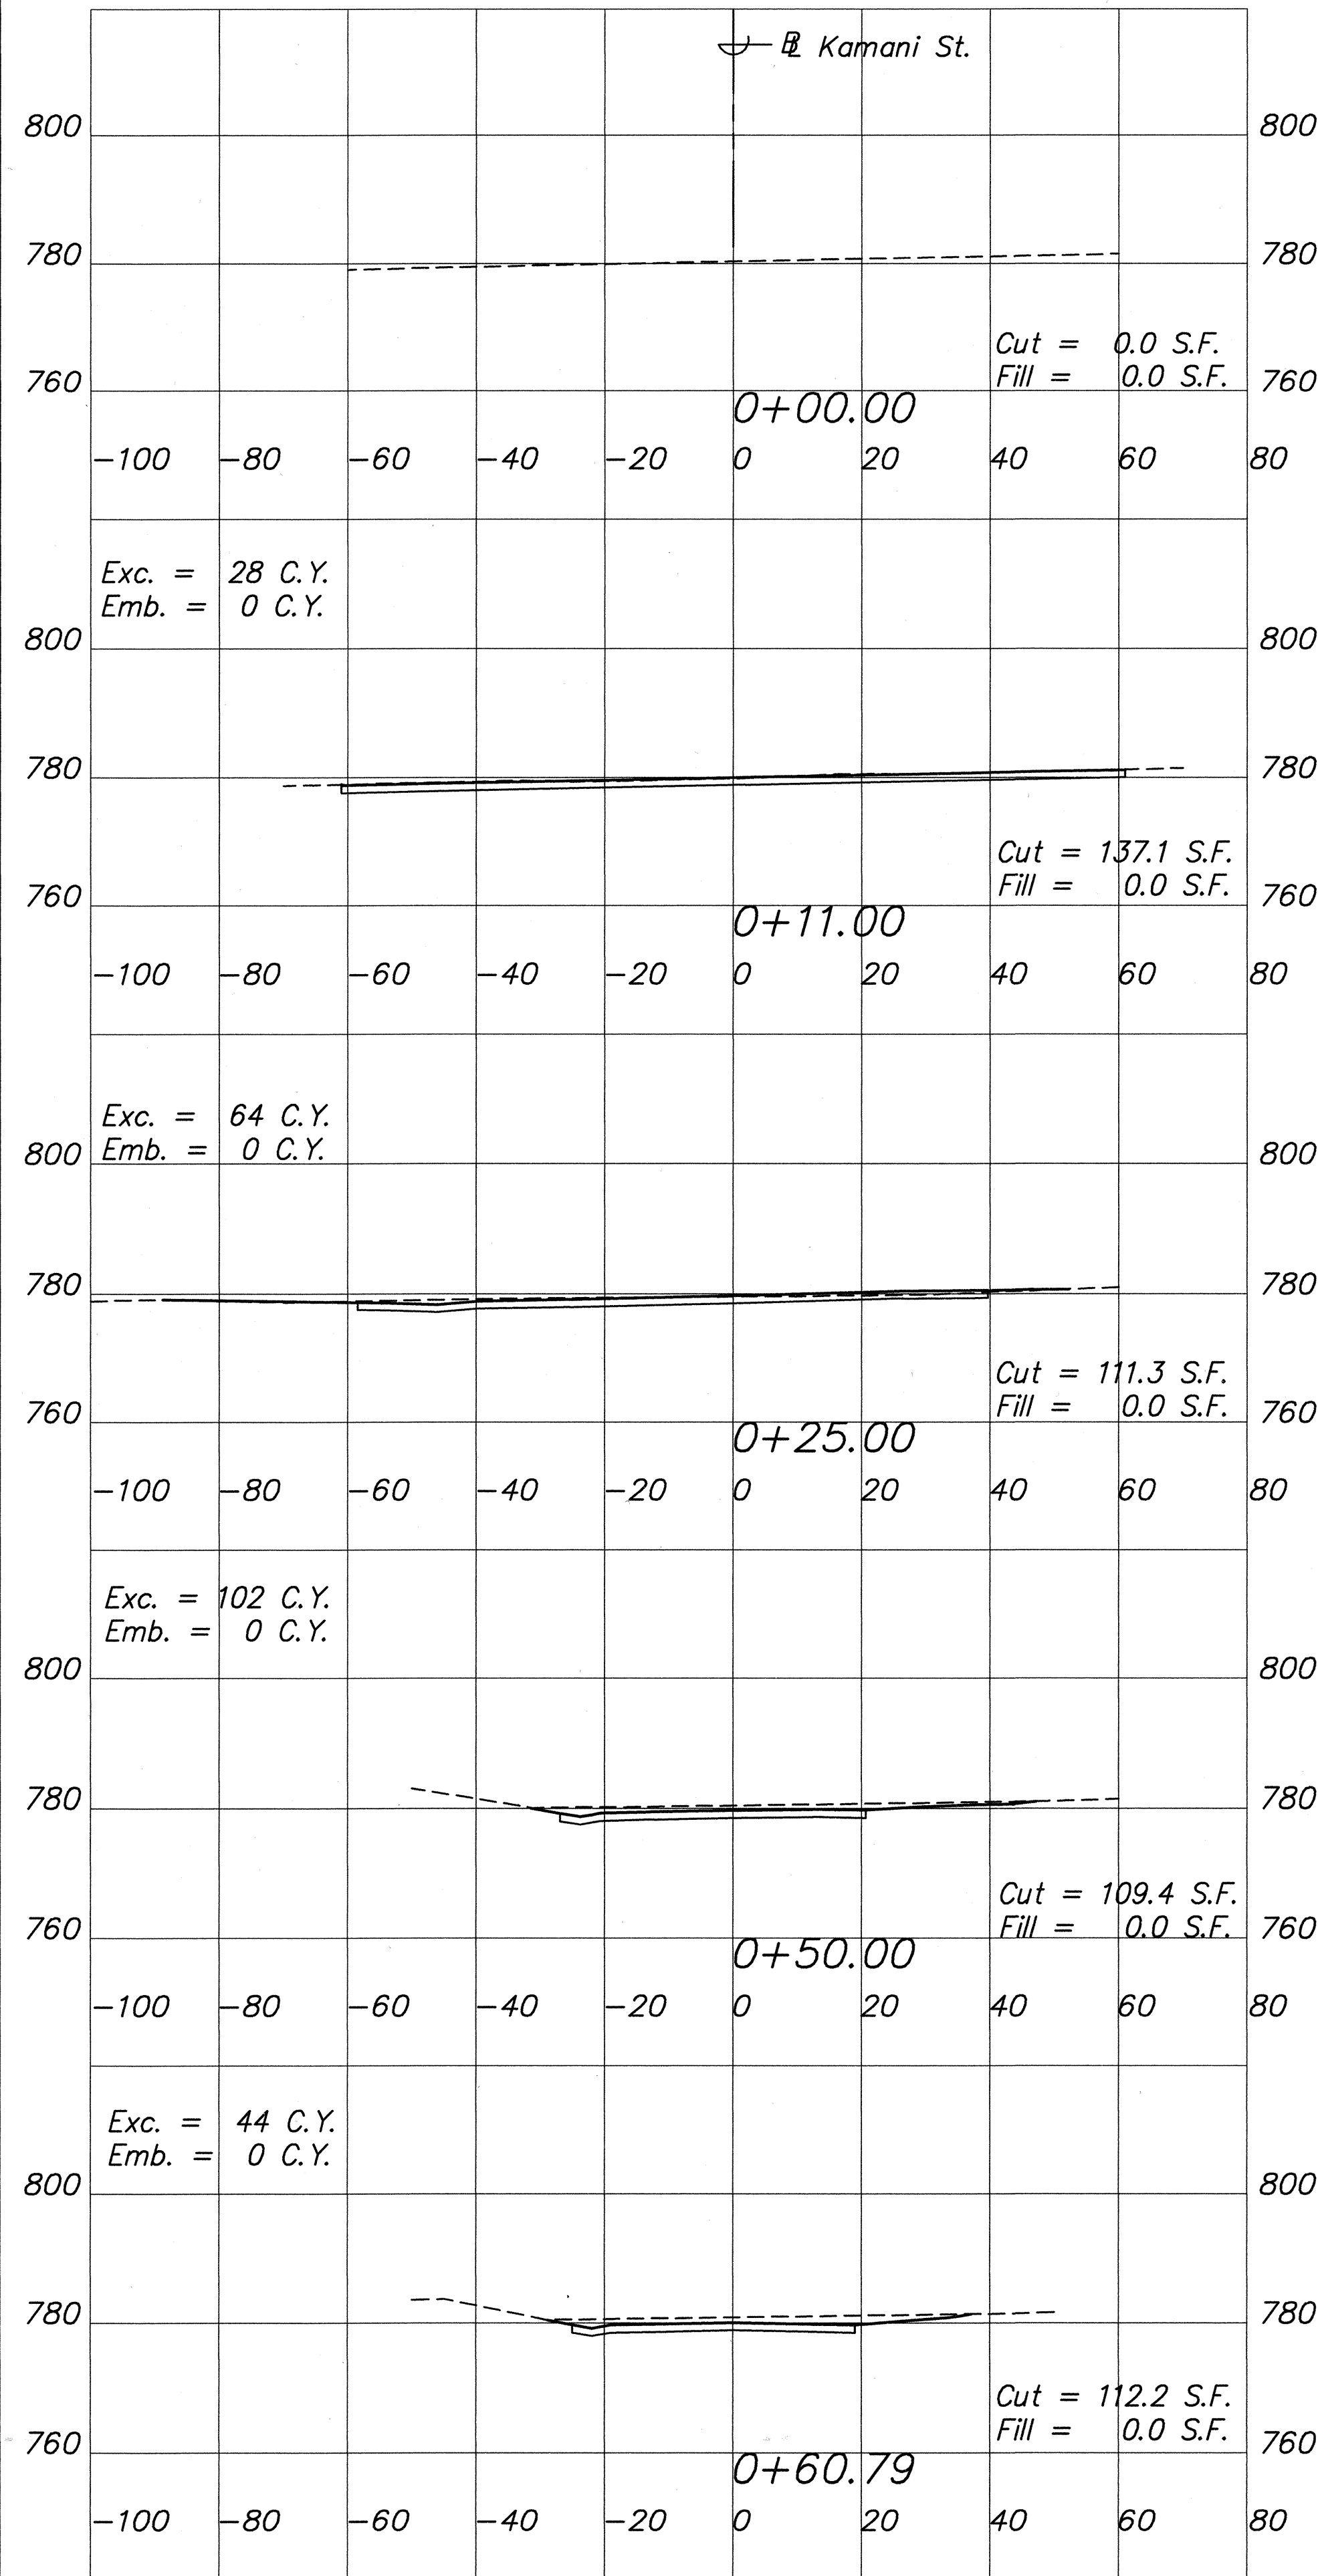

FED. ROAD DIST. NO.	STATE	FED. AID PROJ. NO.	FISCAL YEAR	SHEET NO.	TOTAL SHEETS
HAWAII	HAW.	ER-12(3)	2002	31	107

GRAPHIC SCALES:

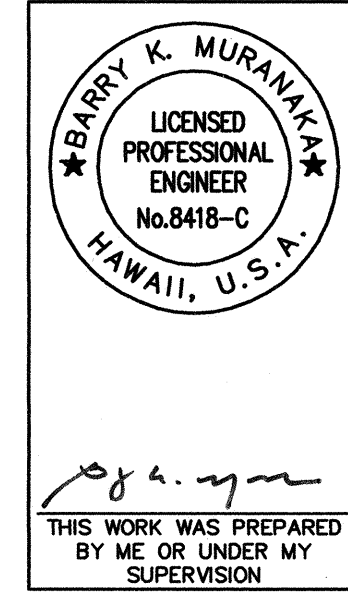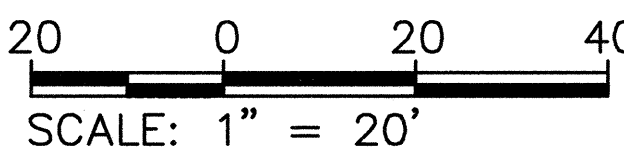

STATE OF HAWAII
DEPARTMENT OF TRANSPORTATION
HIGHWAYS DIVISION
KAMANI STREET SECTIONS
MAMALAHOA HIGHWAY
EMERGENCY REPLACEMENT OF PAALUUA STREAM BRIDGE,
IMPROVEMENTS AT KAMANI STREET, AND
REHABILITATION OF VARIOUS BRIDGES
FEDERAL AID PROJECT NO. ER-12(3)
Scale: As shown Date: Jan. 2002
SHEET NO. 1 OF 2 SHEETS

