



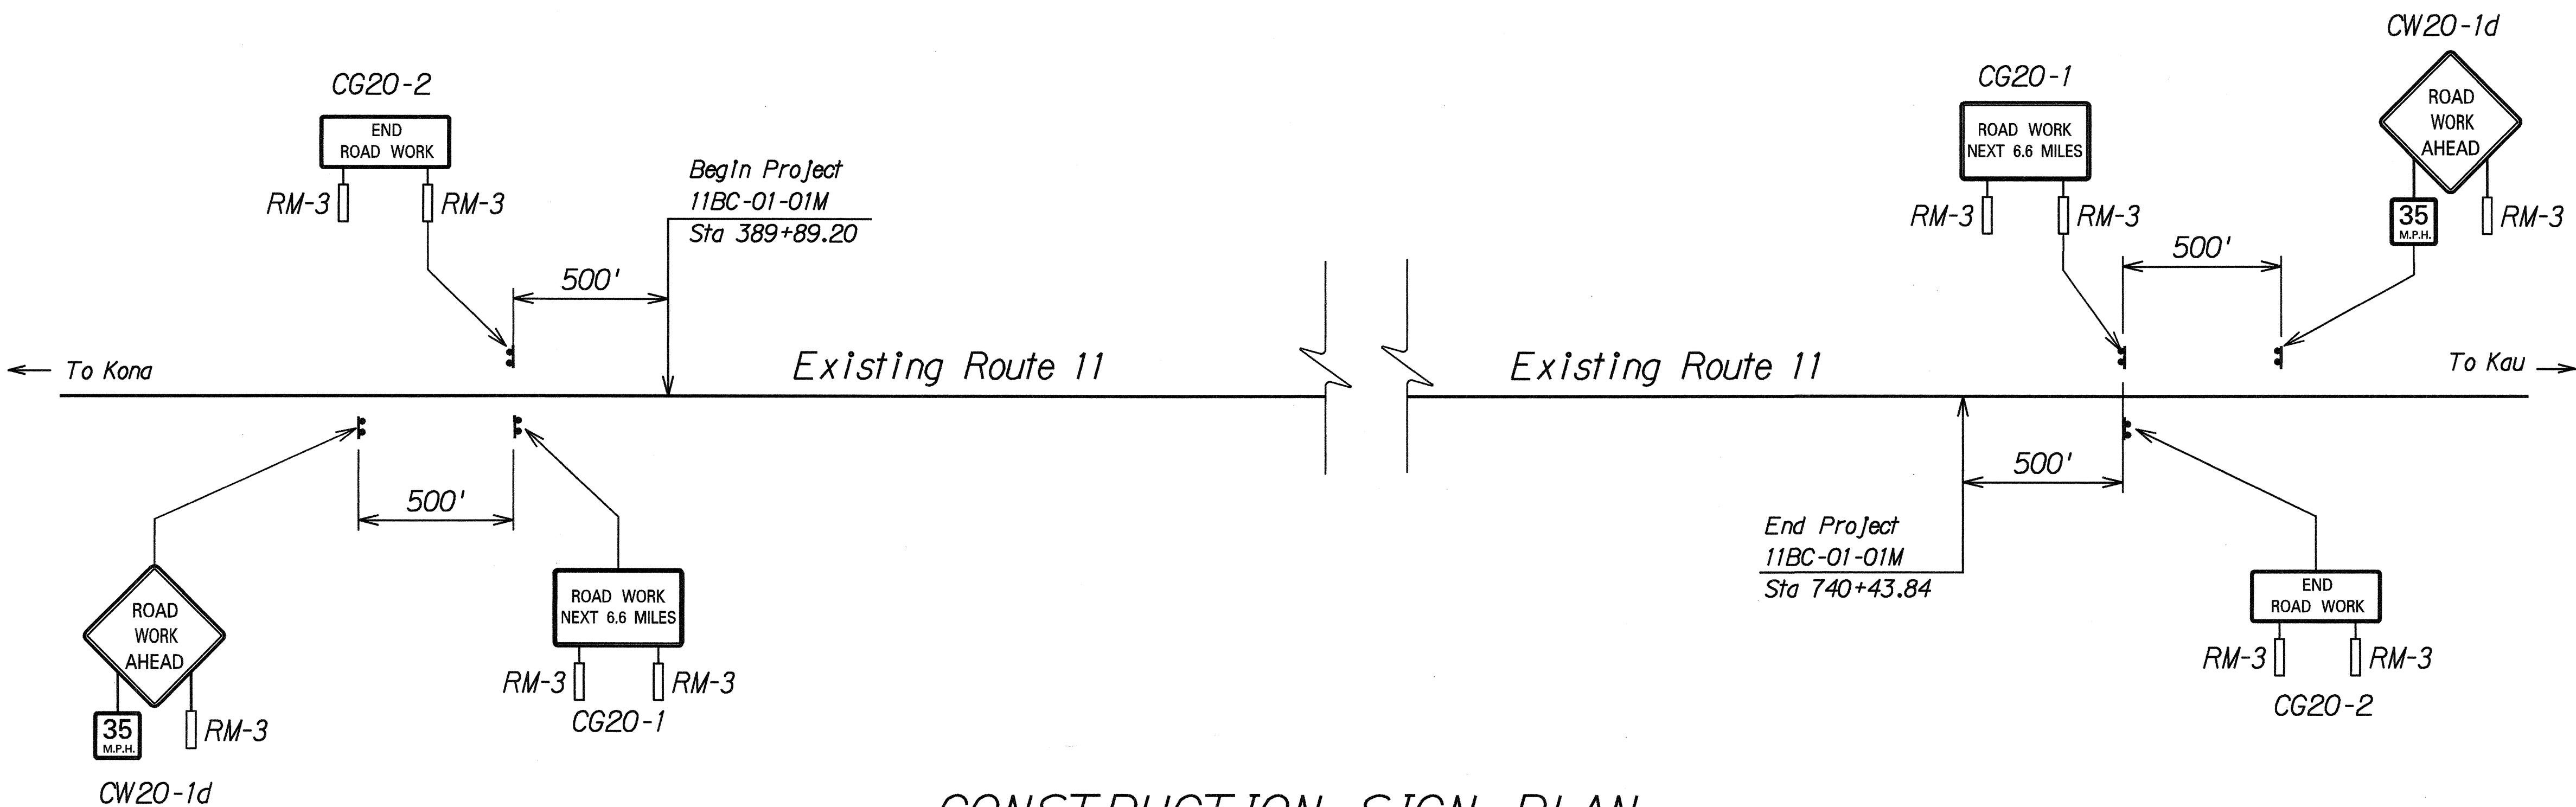

CONSTRUCTION SIGN PLAN
Not To Scale

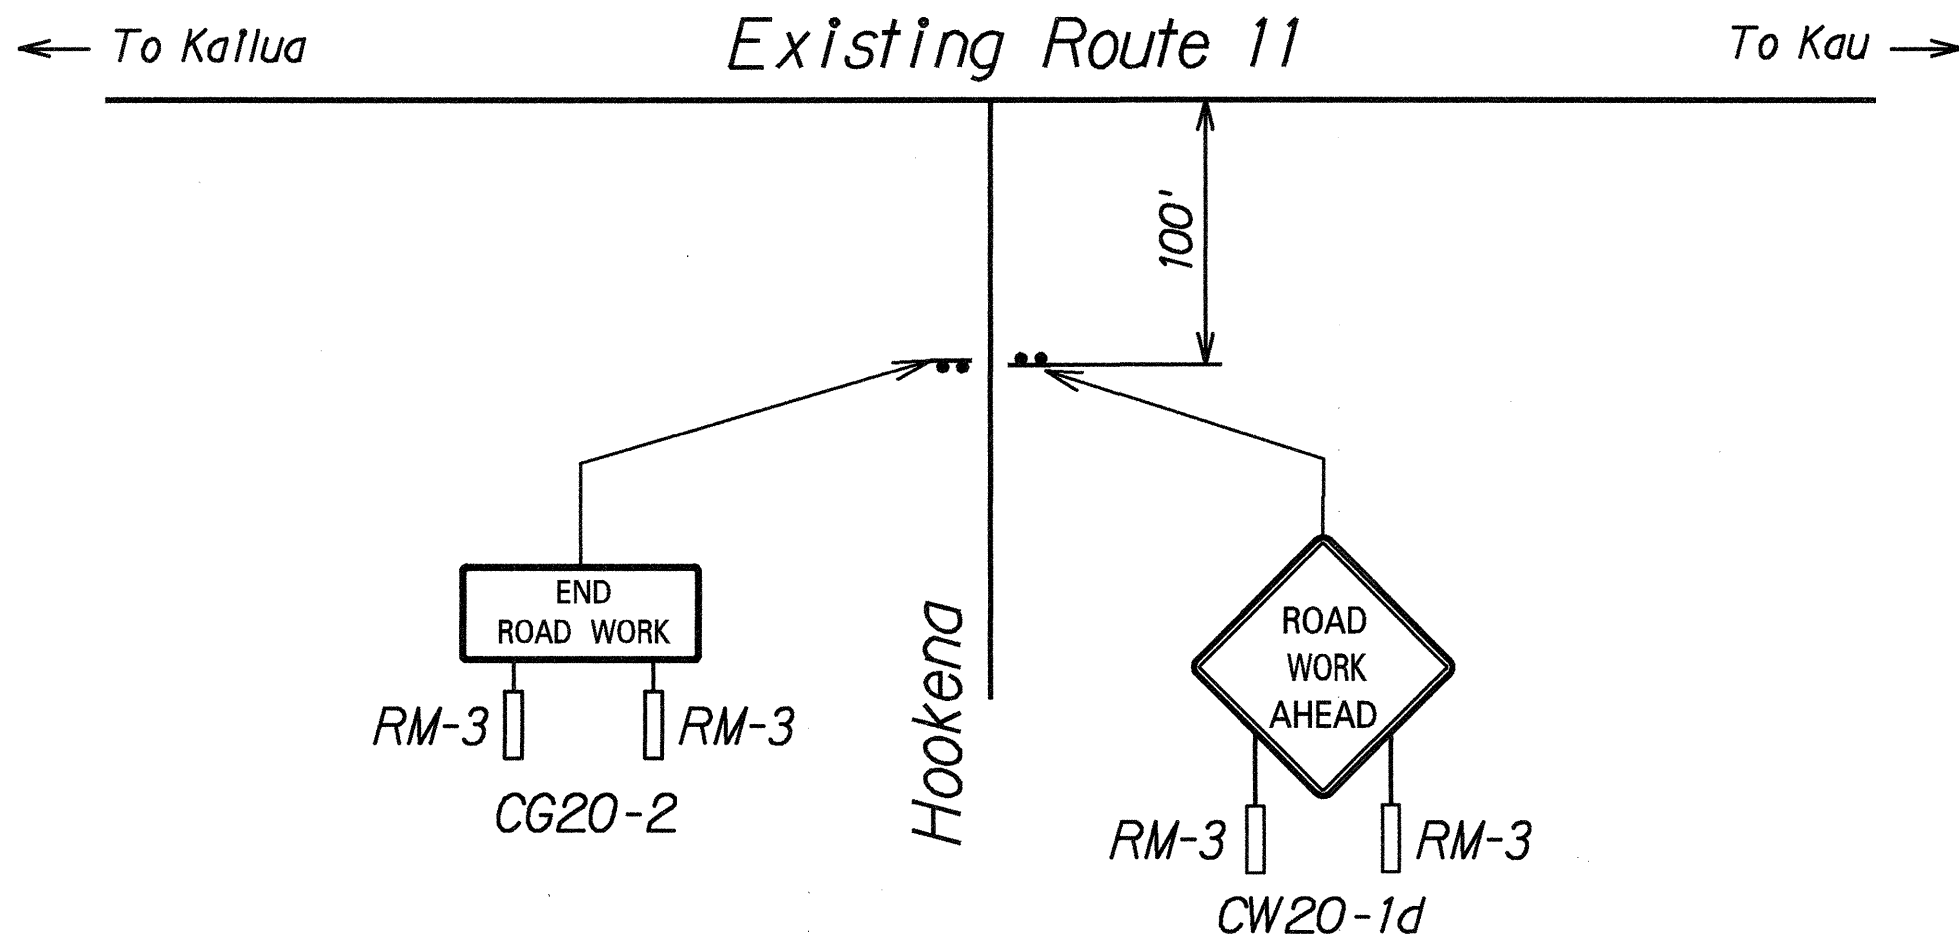

CONSTRUCTION SIGN PLAN
AT HOOKENA INTERSECTION
Not To Scale

CONSTRUCTION SIGN SCHEDULE CONT.					
ROAD AND LOCATION *	STATION	LEFT	RIGHT	ITEM No. 621.7121 (no posts)	ITEM No. 621.7120 (two posts)
(Route 11)	Exist. Rte. 11 @ Sta 379+89.20		●	CW13-1 (35)	CW20-1d
	Exist. Rte. 11 @ Sta 384+89.20	●			CG20-2
	Exist. Rte. 11 @ Sta 384+89.20		●		CG20-1(6.6)
	Hookena Beach Road		●		CW20-1d
	Hookena Beach Road	●			CG20-2
	Exist. Rte. 11 @ Sta 745+43.84	●			CG20-1(6.6)
	Exist. Rte. 11 @ Sta 745+43.84		●		CG20-2
	Exist. Rte. 11 @ Sta 750+43.84	●		CW13-1 (35)	CW20-1d
Total Construction Signs				2	8

* - Final locations of all signs to be determined in the field by the Engineer .

ORIGINAL PLAN
DATE: 2/29/01
SURVEY PLOTTED BY: [blank]
DRAWN BY: [blank]
CHECKED BY: [blank]
DESIGNED BY: [blank]
NOTES BY: [blank]
DATE: 2/29/01



THIS WORK WAS PREPARED BY ME OR UNDER MY SUPERVISION AND CONSTRUCTION OF THIS PROJECT WILL BE UNDER MY OBSERVATION.
Date: March 29, 2001
DATE: March 29, 2001

STATE OF HAWAII
DEPARTMENT OF TRANSPORTATION
HIGHWAYS DIVISION

CONSTRUCTION SIGN PLAN

HAWAII BELT ROAD RESURFACING
HONOKUA TO PAHOEHOE
PROJECT NO. 11BC-01-01M

Scale: N.T.S. Date: March, 2001

SHEET No. 1 OF 1 SHEETS