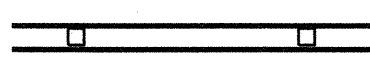

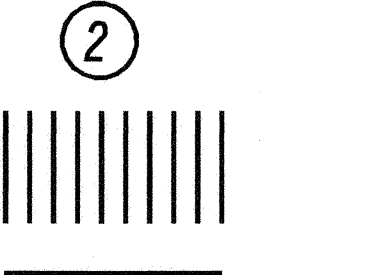


FED. ROAD DIST. NO.	STATE	PROJ. NO.	FISCAL YEAR	SHEET NO.	TOTAL SHEETS
HAWAII	HAW.	11BC-01-01M	2001	38	68

STRIPING LEGEND

- 

4" Double Solid Yellow Centerline Stripes with Type D Raised Pavement Markers @ 20' - 0" o.c. (Tape Type I or Thermoplastic Extrusion)
- 

4" White Edge Stripe with Type C Raised Pavement Markers @ 40' - 0" o.c. (Tape Type II or Thermoplastic Extrusion)
- 

Crosswalk and Stop Line All Stop lines shall be 10'-0" from Crosswalk unless otherwise noted. The circled number indicates the number of lanes for payment (Tape Type III or Thermoplastic Extrusion)

REFLECTOR MARKER LEGEND

- BI BI- directional Installation on same post.


II- RM-2, White Reflector Marker, unless otherwise noted.

III- RM-3, Yellow Reflector Marker, unless otherwise noted.


III-III RM-3 BI, Yellow Reflector Marker, unless otherwise noted.

NOTES


- Layout of pavement markings and striping shall be done by the Contractor and approved by the Engineer prior to any Installation work.
- Existing pavement markings not Incorporated in the final traffic pattern shall be removed as directed by the Engineer. Costs shall be Incidental to the various pavement marking Items.
- Raised pavement markers shall not be Installed within crosswalks.
- Final locations of all Stop Lines shall be approved by the Engineer prior to Installation.
- All pavement striping shall be as noted on the Legend or plans.
- All preformed pavement marking tapes over existing pavement shall be applied with an approved primer as recommended by the tape manufacturer and as approved by the Engineer. The primer shall be allowed to dry to the tacky stage prior to tape application.
- Contractor shall obtain blue raised pavement markers from County of Hawaii Fire Department and Install them at the direction of the Engineer. The cost of Installing the markers shall be Incidental to other Contract Items.

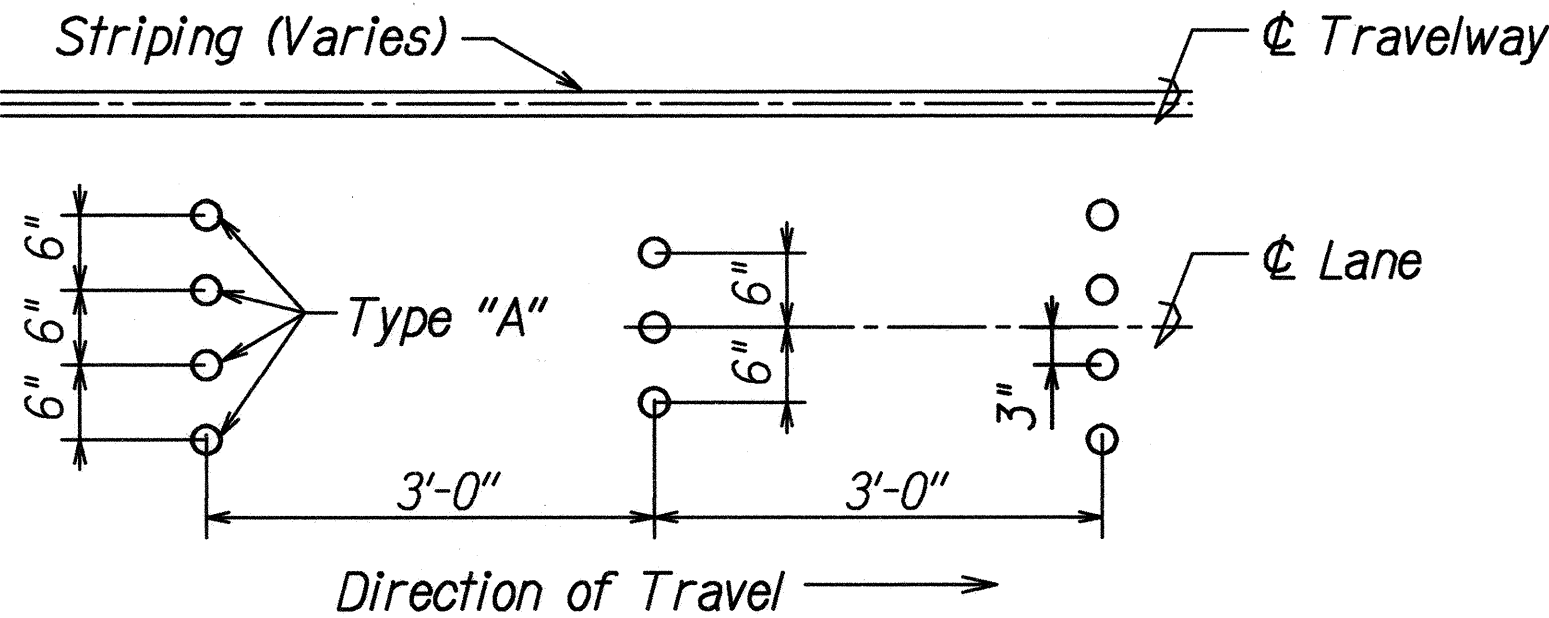

TYPICAL RUMBLE STRIP DETAIL
Not to Scale

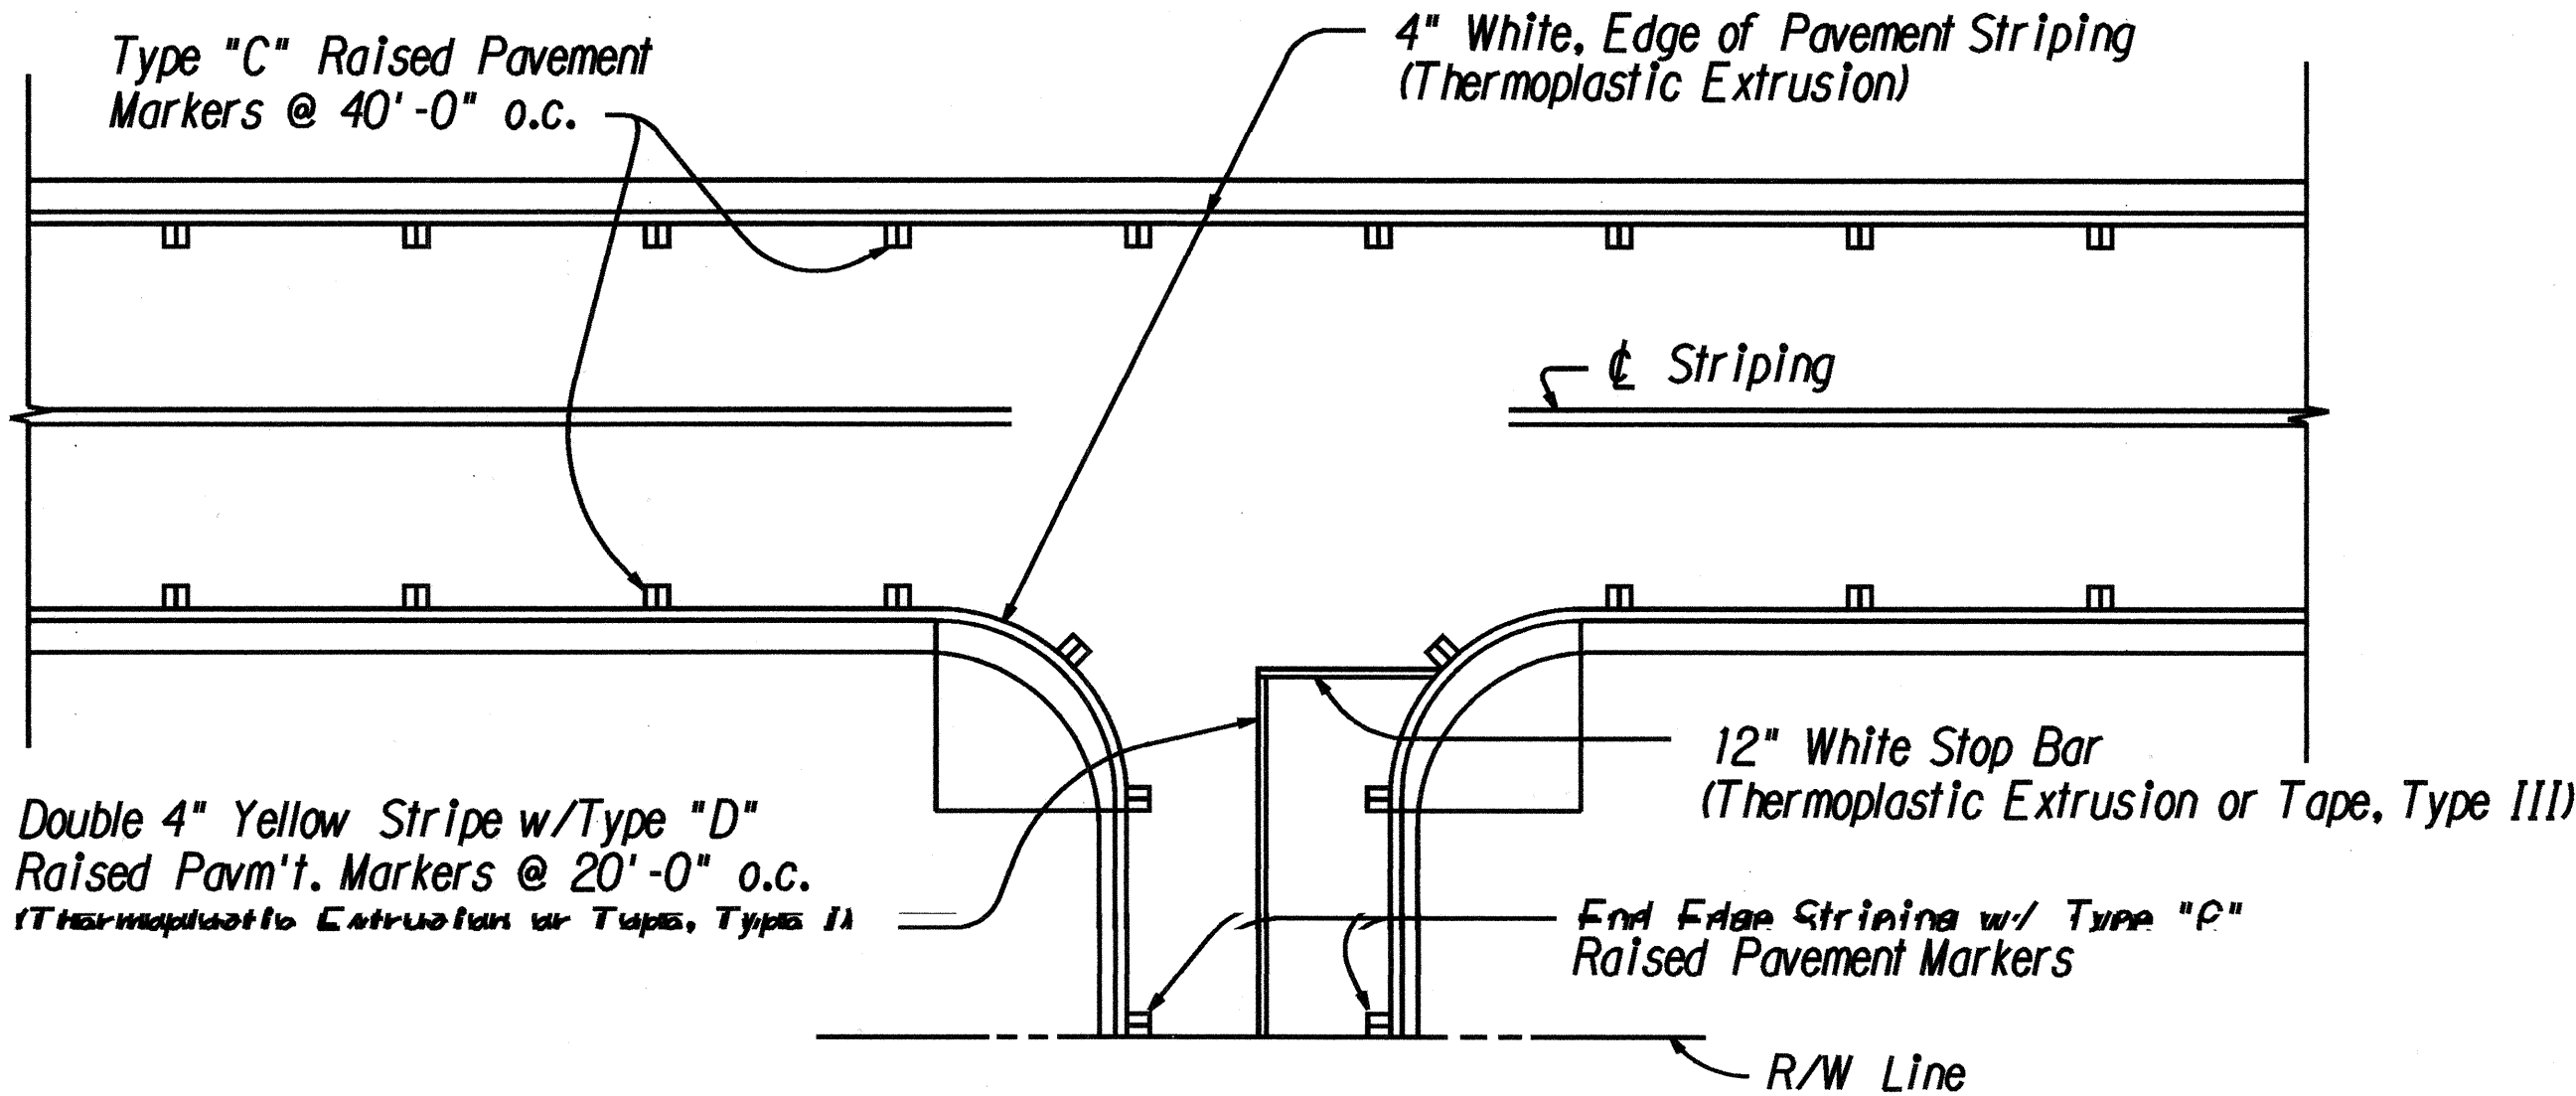

TYPICAL EDGE OF PAVEMENT MARKING
Not to Scale

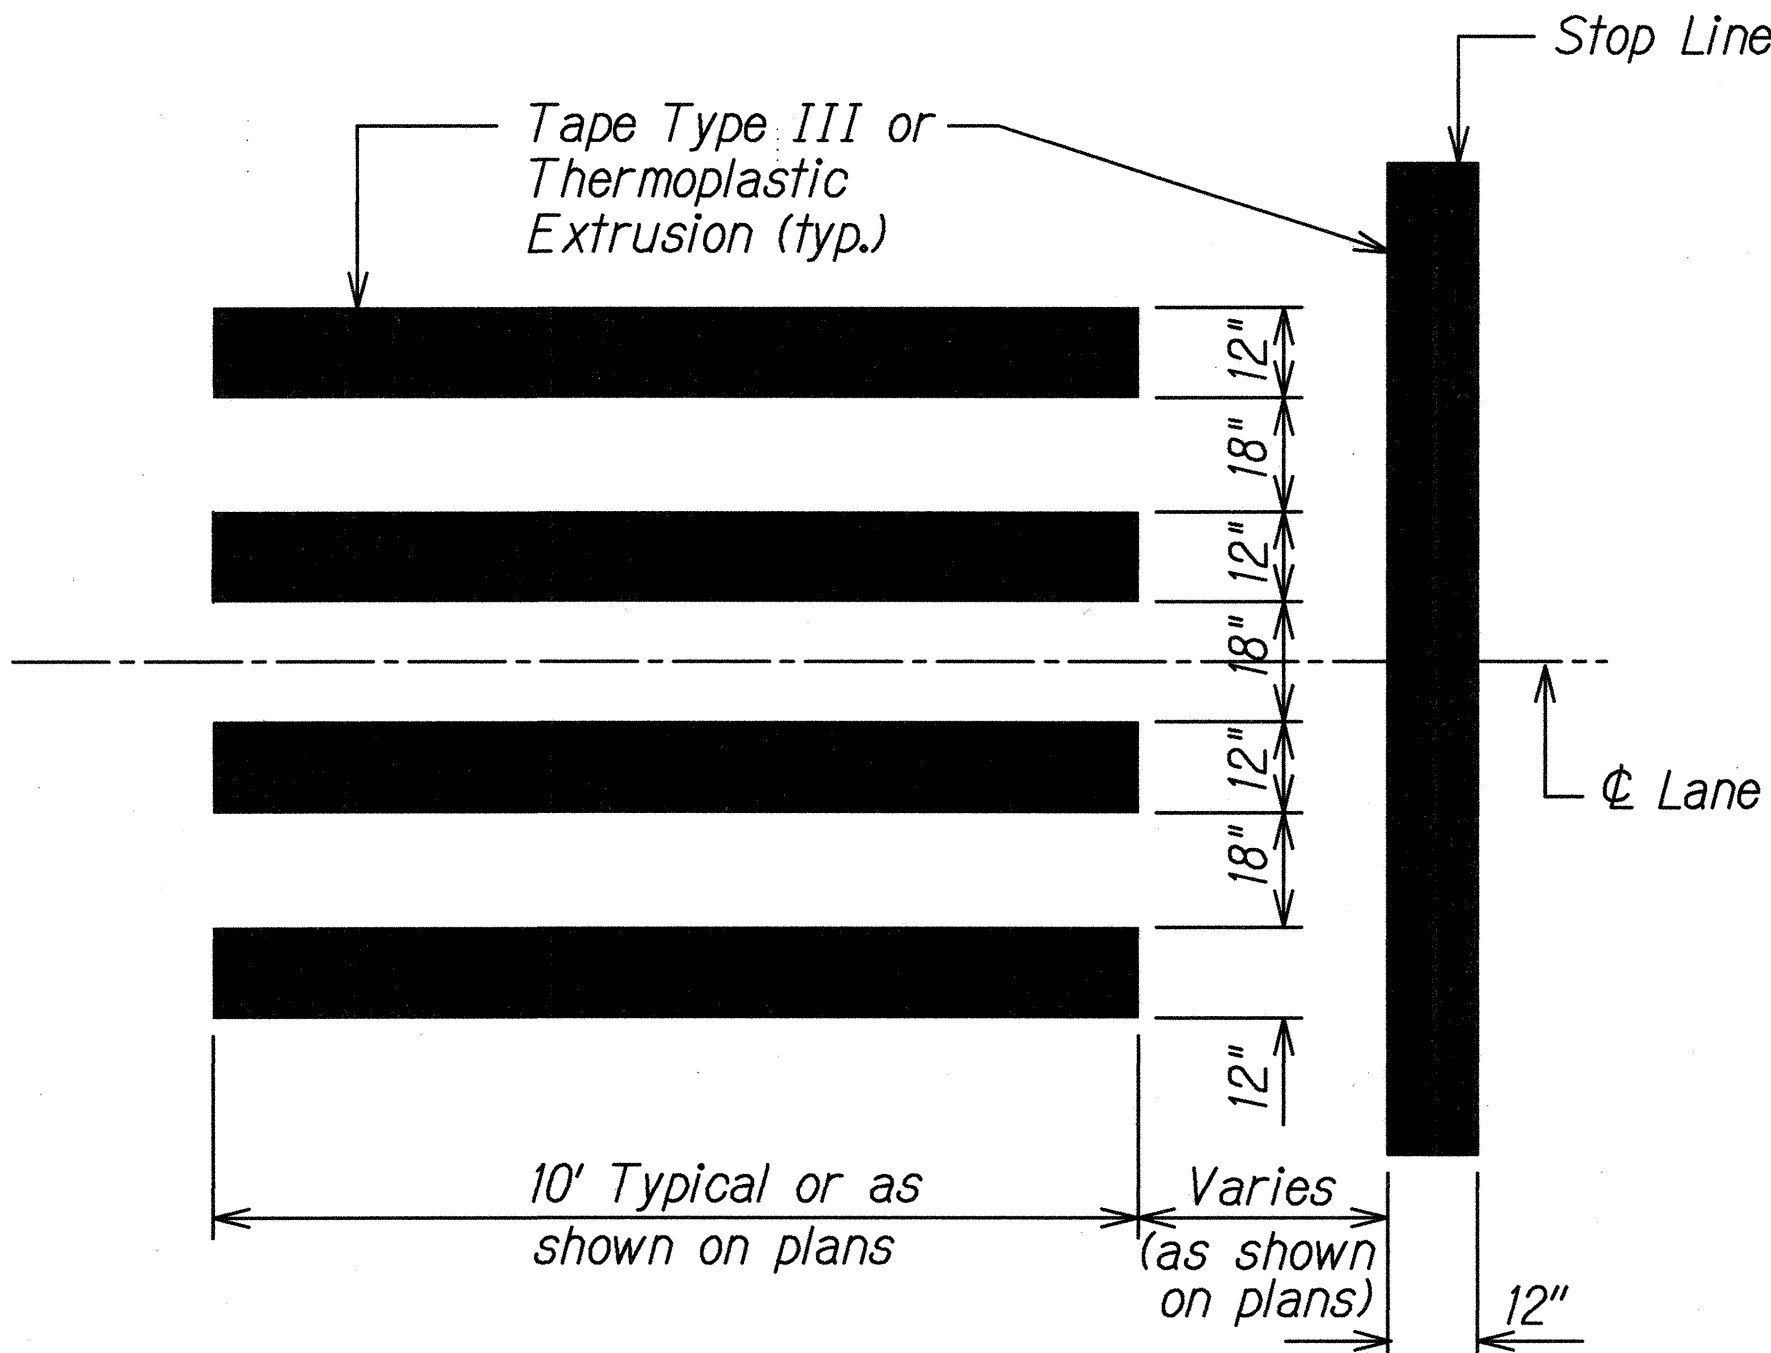

CROSSWALK STRIPING DETAIL
Not to Scale

DATE
SURVEY PLOTTED BY
DESIGNED BY
CHECKED BY
NOTED BY
NO. 2000000000



THIS WORK WAS PREPARED BY ME OR UNDER MY SUPERVISION AND CONSTRUCTION OF THIS PROJECT WILL BE UNDER MY OBSERVATION.
Masahiro Nishida
DATE March 29, 2001

STATE OF HAWAII
DEPARTMENT OF TRANSPORTATION
HIGHWAYS DIVISION

**PAVEMENT MARKING
LEGEND AND NOTES**
HAWAII BELT ROAD RESURFACING
HONOKUA TO PAHOEHOE
PROJECT NO. 11BC-01-01M
Scale: None Date: March, 2001
SHEET No. 1 OF 1 SHEETS