

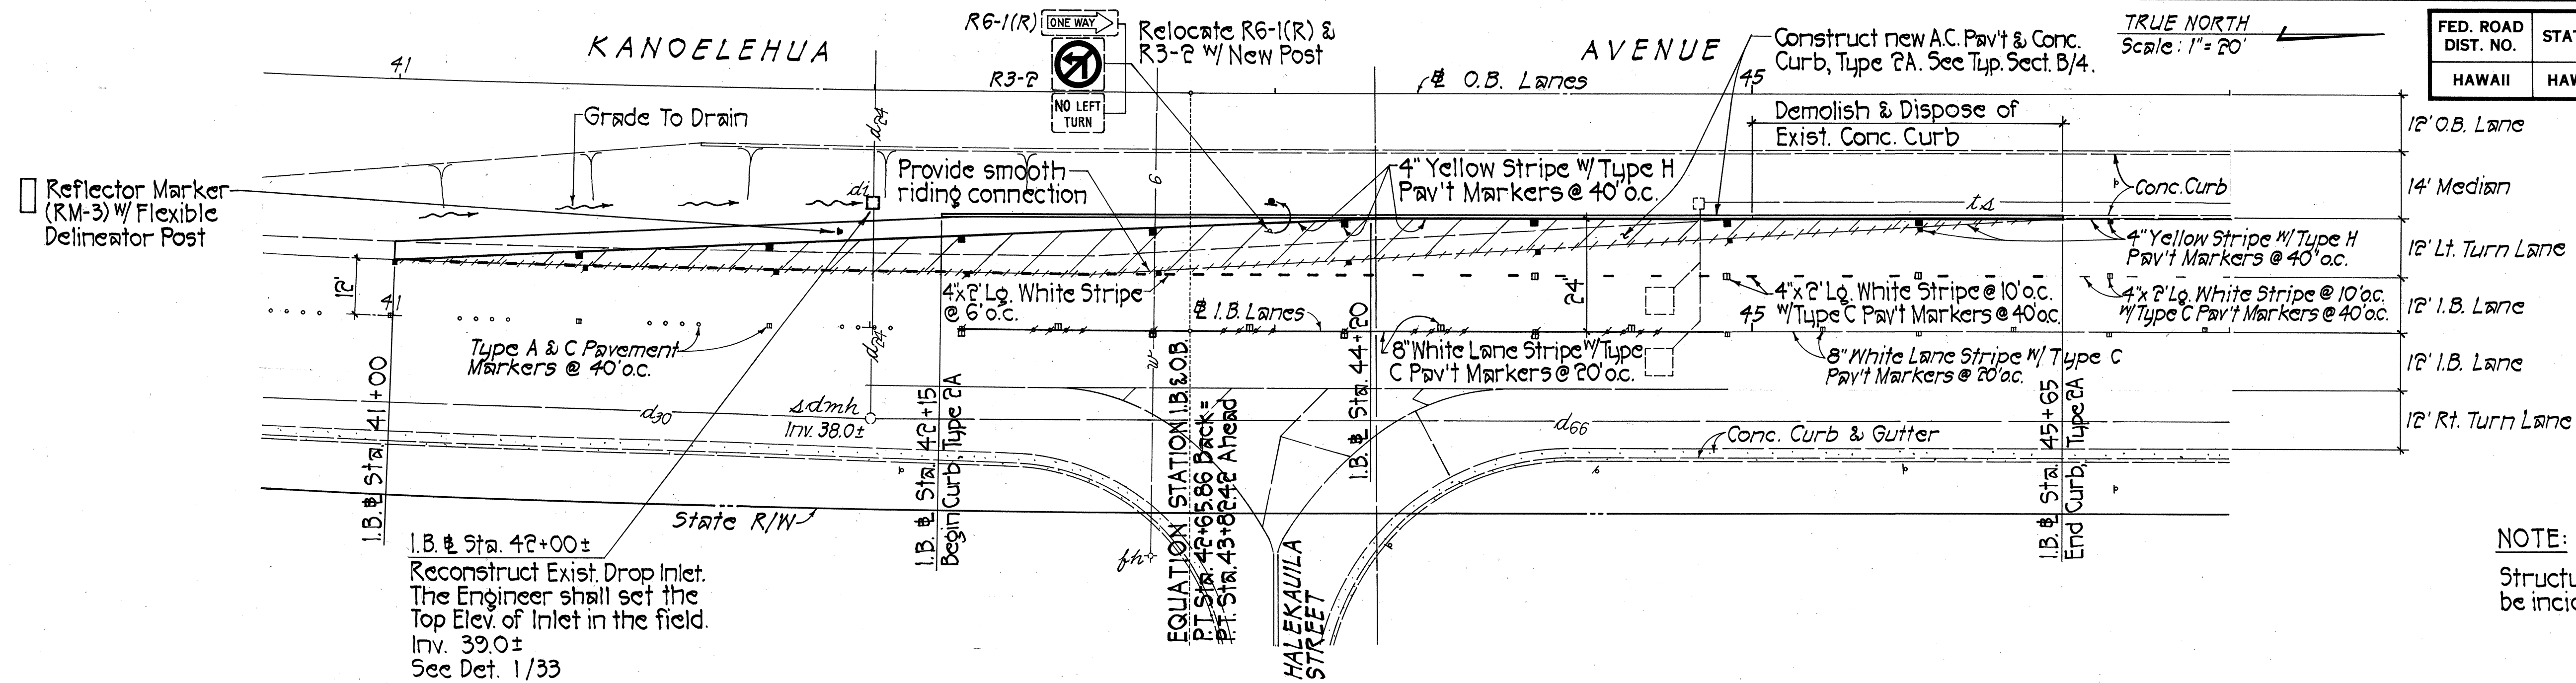


FED. ROAD DIST. NO.	STATE	FED. AID PROJ. NO.	FISCAL YEAR	SHEET NO.	TOTAL SHEETS
HAWAII	HAW.	STP-011-2(32)	1999	10	34

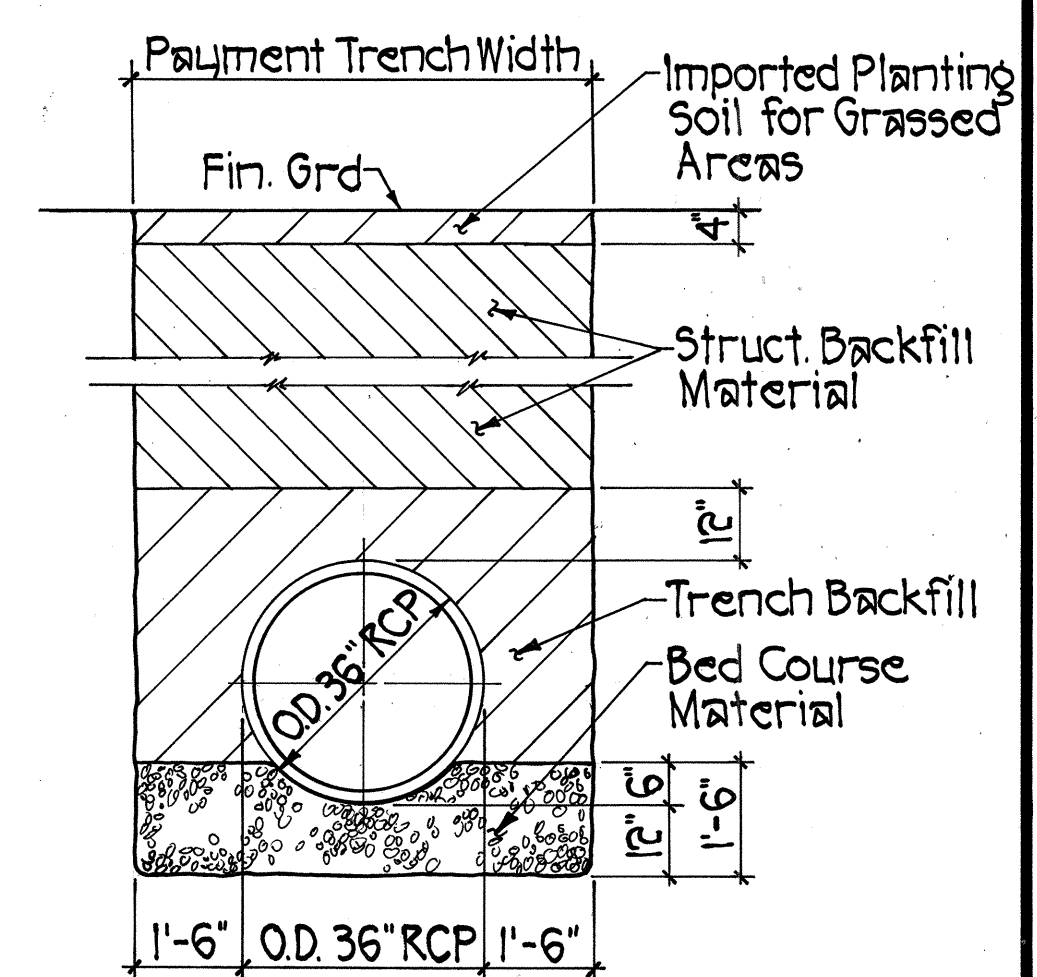


NOTE:
Structural Backfill and Trench Backfill shall be incidental to the various contract items.

LEFT TURN LANE EXTENSION @ KAWILI ST. 3

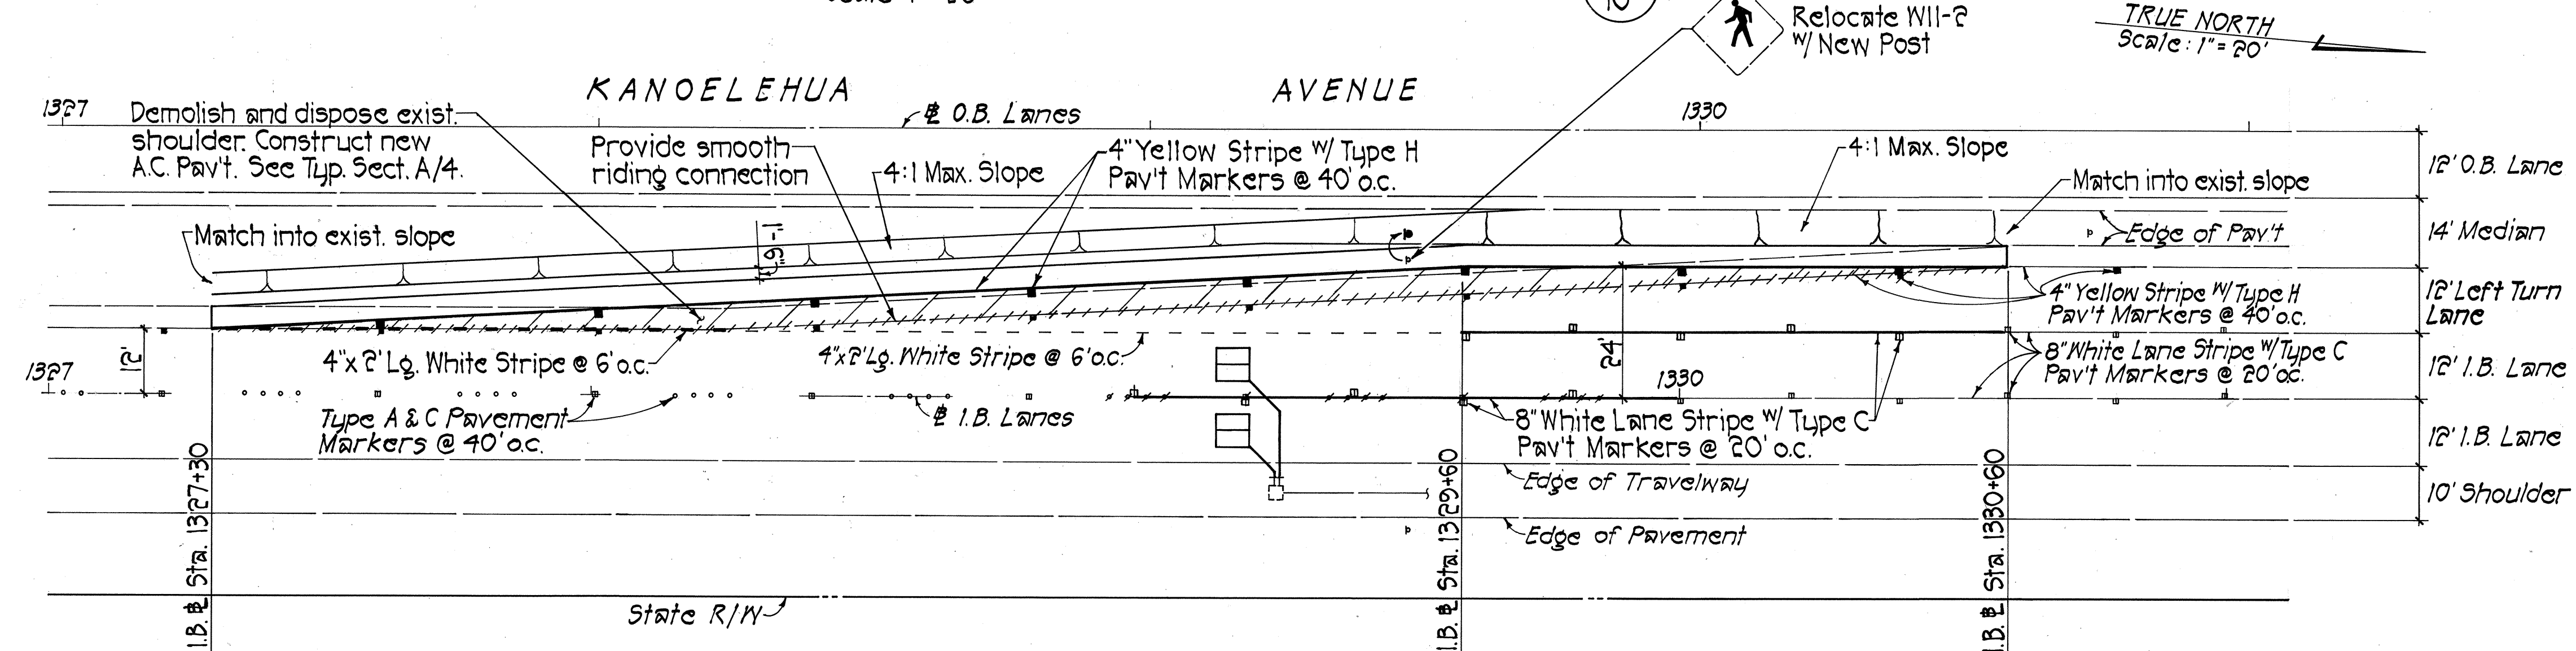

LEFT TURN LANE EXTENSION @ E. KAWAILANI ST. 1

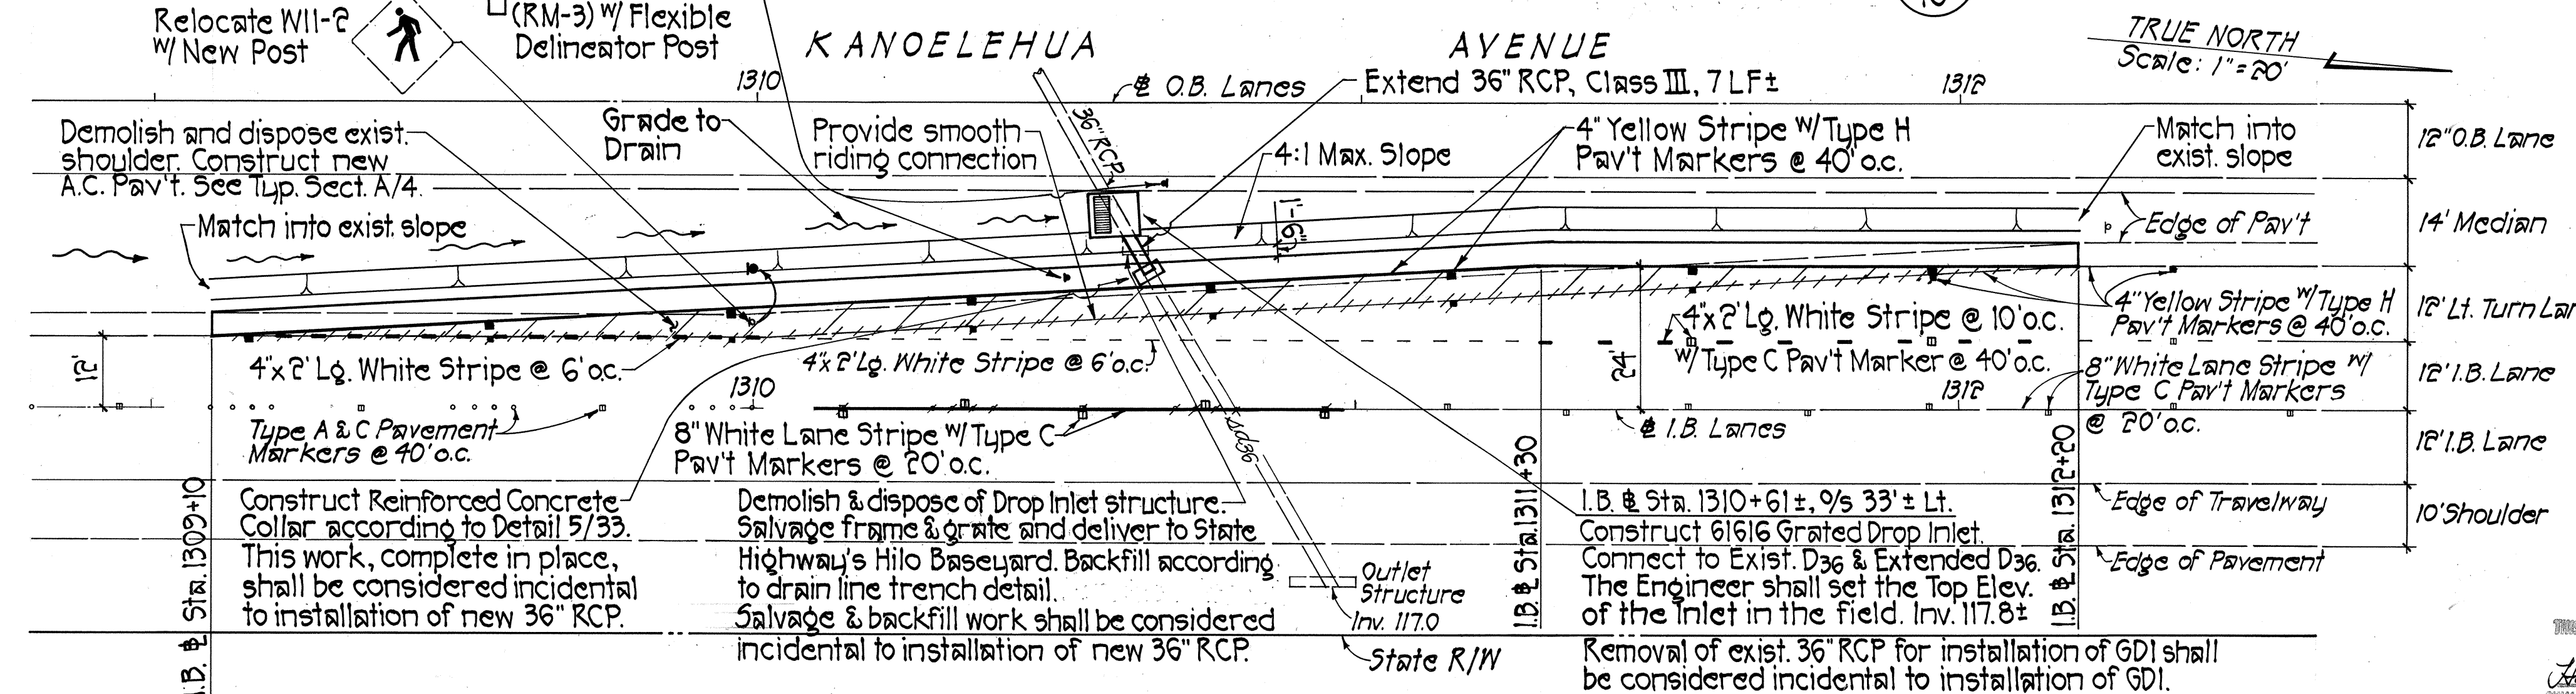

HAROLD I. YOSHIZAKI
LICENSED PROFESSIONAL ENGINEER
No. 2091-C
HAWAII, U.S.A.

5/11/99	Revised E. Kawailani St. demolition and disposal note.
DATE	REVISION
STATE OF HAWAII DEPARTMENT OF TRANSPORTATION HIGHWAYS DIVISION	
DETAILED PLAN-LEFT TURN LANE EXTENSION @ VARIOUS INTERSECTIONS	
KANOELEHUA AVENUE TRAFFIC SIGNAL MODERNIZATION F.A. PROJ. NO. STP-011-2(32)	
SCALE: AS SHOWN	DATE: OCT. 1998
SHEET NO. 1 OF 1 SHEETS	

DATE	_____
SURVEY PLOTTED BY	_____
DESIGNED BY	_____
NOTED BY	_____
CHECKED BY	_____
ORIGINAL PLAN	_____
NOTE BOOK	_____
No.	_____