



## STEEL POST AND BLOCK DETAIL


(Rail and washer not shown)

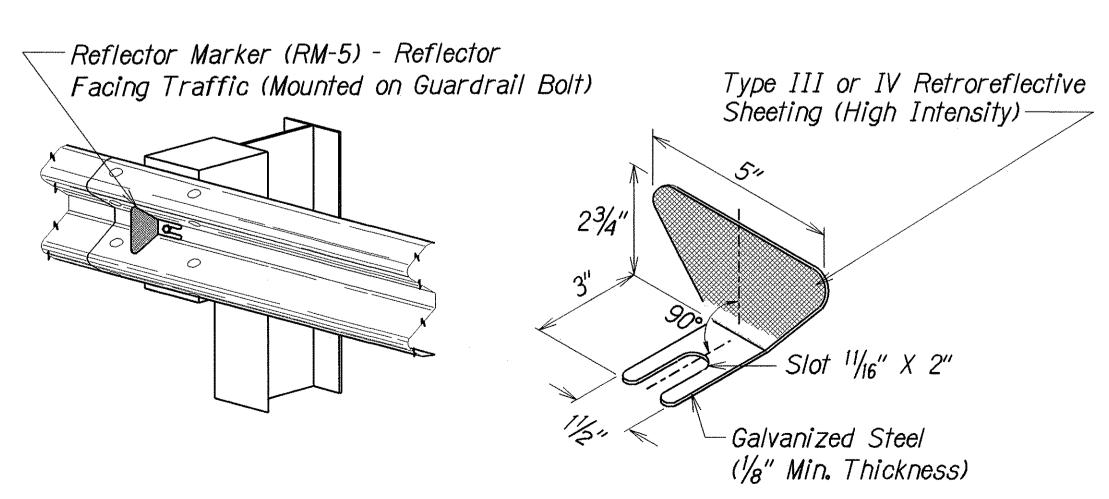


REFLECTOR MARKER (RM-5) DETAIL AND TYPICAL INSTALLATION

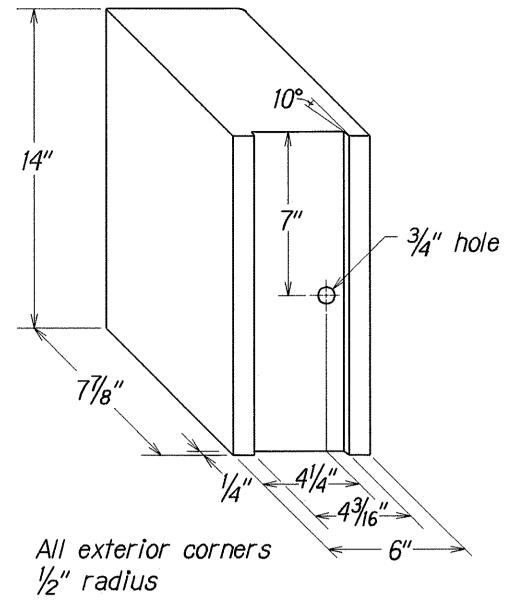

## RECYCLED POLYETHYLENE OFFSET BLOCK (TYPE II)

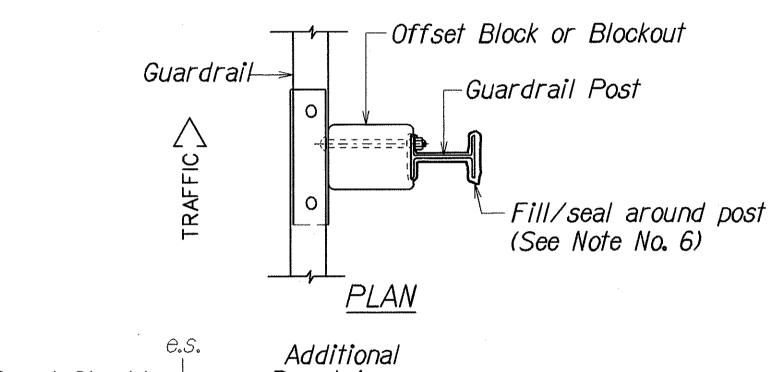

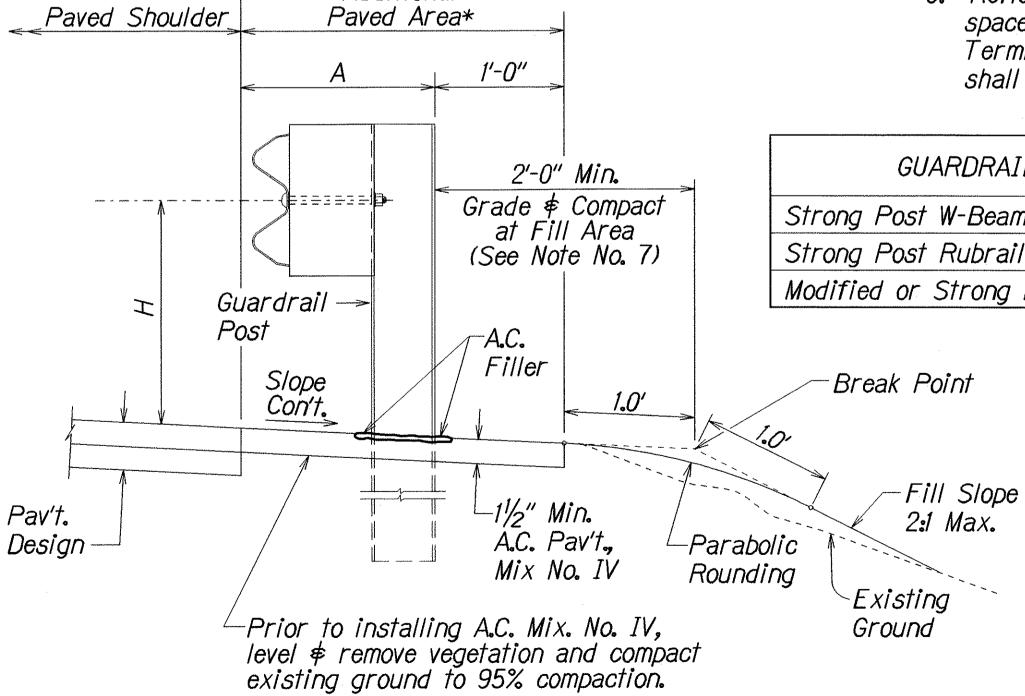

ELEVATION

TYPICAL GUARDRAIL INSTALLATION

FED. ROAD<br/>DIST. NO.STATEPROJ. NO.FISCAL<br/>YEARSHEET<br/>NO.TOTAL<br/>SHEETSHAWAI'IHAW.11E-01-02M20022037

## GENERAL NOTES

- 1. All hardware, posts and fasteners shall be hot-dip zinc coated galvanized after fabrication. No punching, drilling or cutting will be permitted after galvanizing.
- 2. Where conditions require, special post lengths in increments of 6 inches may be specified.
- 3. All fasteners, posts, and rail elements (i.e. FBB03, PWE01, RWM02b, etc.) shall conform to the latest edition and amendments of "A Guide to Standardized Highway Barrier Rail Hardware", a report prepared and approved by the AASHTO-AGC-ARTBA Joint Cooperative Committee, Subcommittee On New Highway Materials, Task Force 13 Report. Dimensions of fastners, posts and rail elements have been converted from metric units into their present form.
- 4. The Recycled Plastic Block or Offset Block shall be approved by the State.
- 5. All new guardrail systems (system consists of total length of guardrail including both end treatments) shall include the Additional Paved Area.
- 6. After the guardrail posts are installed in the paved area, the Contractor shall fill/seal around each guardrail post and all cracks in the paved area caused during the guardrail post installation. If required by the inspector/engineer, the Contractor shall tamper the paved area around the guardrail post prior to filling/sealing. All costs associated with this work shall not be paid for separately, but shall be considered incidental to the various guardrail items.
- 7. When standards for the fill slope area cannot be met, a site specific, engineer approved design may be used.
- 8. New A.C. pavement at guardrails shall extend 6 feet longitudinally beyond terminal ends.
- 9. Reflector Markers (RM-5) mounted on guardrails shall be spaced every 25 feet. RM-5's shall not be installed on Terminal Sections. Furnishing and installing of each RM-5 shall be considered incidental to the adjacent guardrail system.

GUARDRAIL TYPE	DIMENSION	
	Н	Α
Strong Post W-Beam	1'-95/8"	1′-6″
Strong Post Rubrail (W-Beam)	2'-0"	1'-6"
Modified or Strong Post Thrie Beam	2'-0"	2'-0"

STATE OF HAWAI'I
DEPARTMENT OF TRANSPORTATION

## <u>GUARDRAIL DETAILS AND NOTES</u>

HAWAI'I BELT ROAD

GUARDRAIL & SHOULDER IMPROVEMENTS

VICINITY OF KAHUKU

PROJECT NO. 11E-01-02M

Scale: NTS

Date: April, 2002

SHEET No. 1 OF 1 SHEETS

20

