



FED. ROAD DIST. NO.	STATE	PROJ. NO.	FISCAL YEAR	SHEET NO.	TOTAL SHEETS
HAWAII	HAW.	11E-01-02M	2002	8	37

NOTES:


1. Pay limits for A.C. Mix V, Handwork, and A.C. Mix V, Machine work, are as shown.
2. AC Mix V, Handwork shall be paid for under Item No. 401.0501 - Asphalt Concrete Pavement, Mix No. V, Hand Paving under Guardrails. AC Mix V, Machine Work shall be paid for under Item No. 401.0502 - Asphalt Concrete Pavement, Mix No. V, Machine Paving Under Guardrails.
3. Excavating, placing, leveling, and compacting of suitable excavated material shall not be paid for separately, but shall be considered incidental to various contract items in Section 401 - Asphalt Concrete Pavement.
4. Compaction requirements of Cold Planed material shall be in accordance with Section 203 - Excavation and Embankment.
5. Maintain longitudinal drainage as shown on the plans or as directed by the Engineer.
6. Contractor's attention is called to the increase in the asphalt content and compaction requirements in Section 401 - Asphalt Concrete Pavement, Paragraph 401.05-(E)-(3) of the Special Provisions.
7. When no suitable excavated materials are available to backfill and dress shoulders, Asphaltic Concrete Pavement, Mix No. V, shall be used instead. To expedite construction of the guardrails, the shoulder paving operation may be done in lifts not to exceed 6 inches in depth per lift. Payment shall be made under Contract Item No. 401.0500.

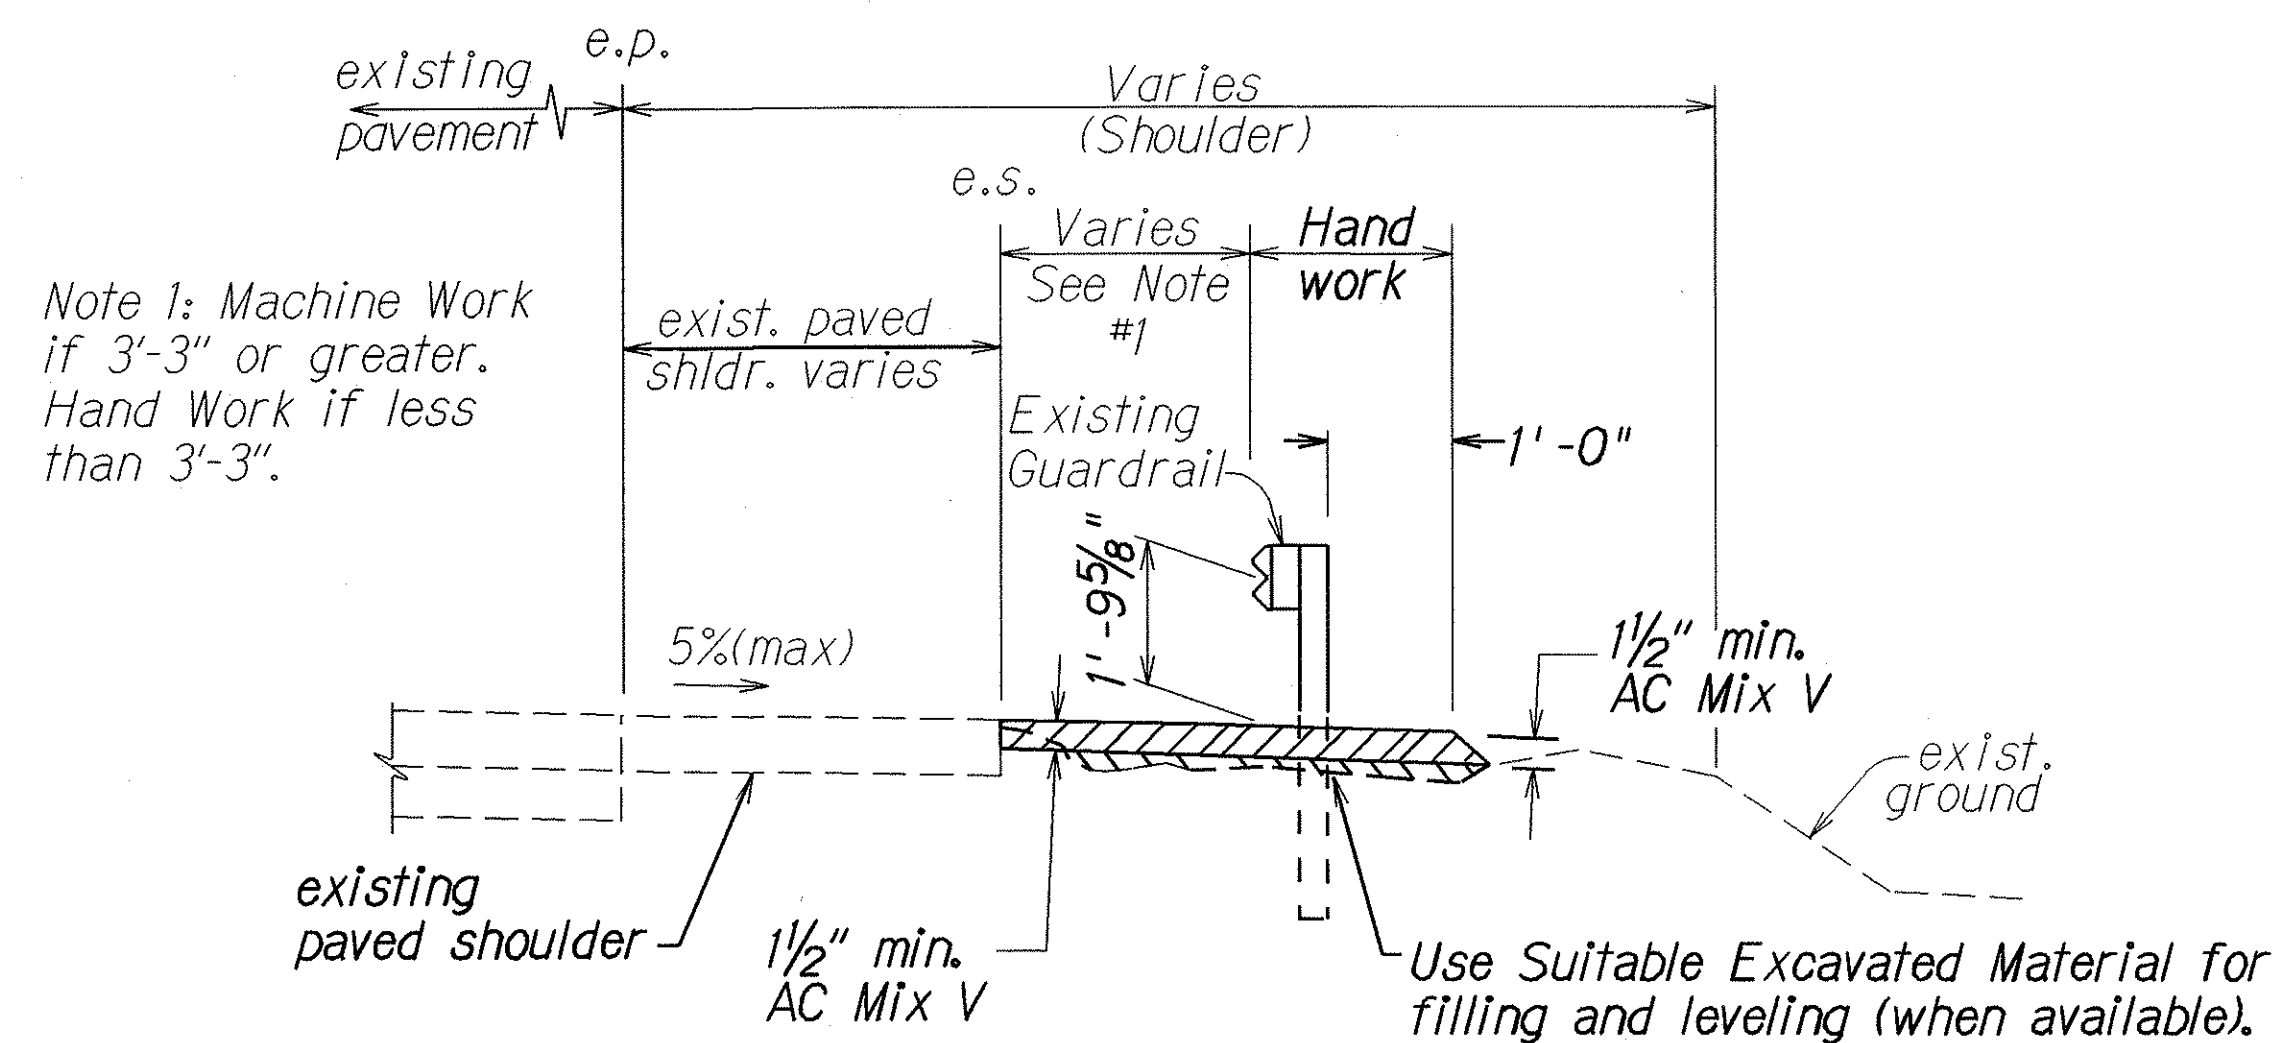


TYPICAL PAVING UNDER EXISTING GUARDRAIL
Not To Scale

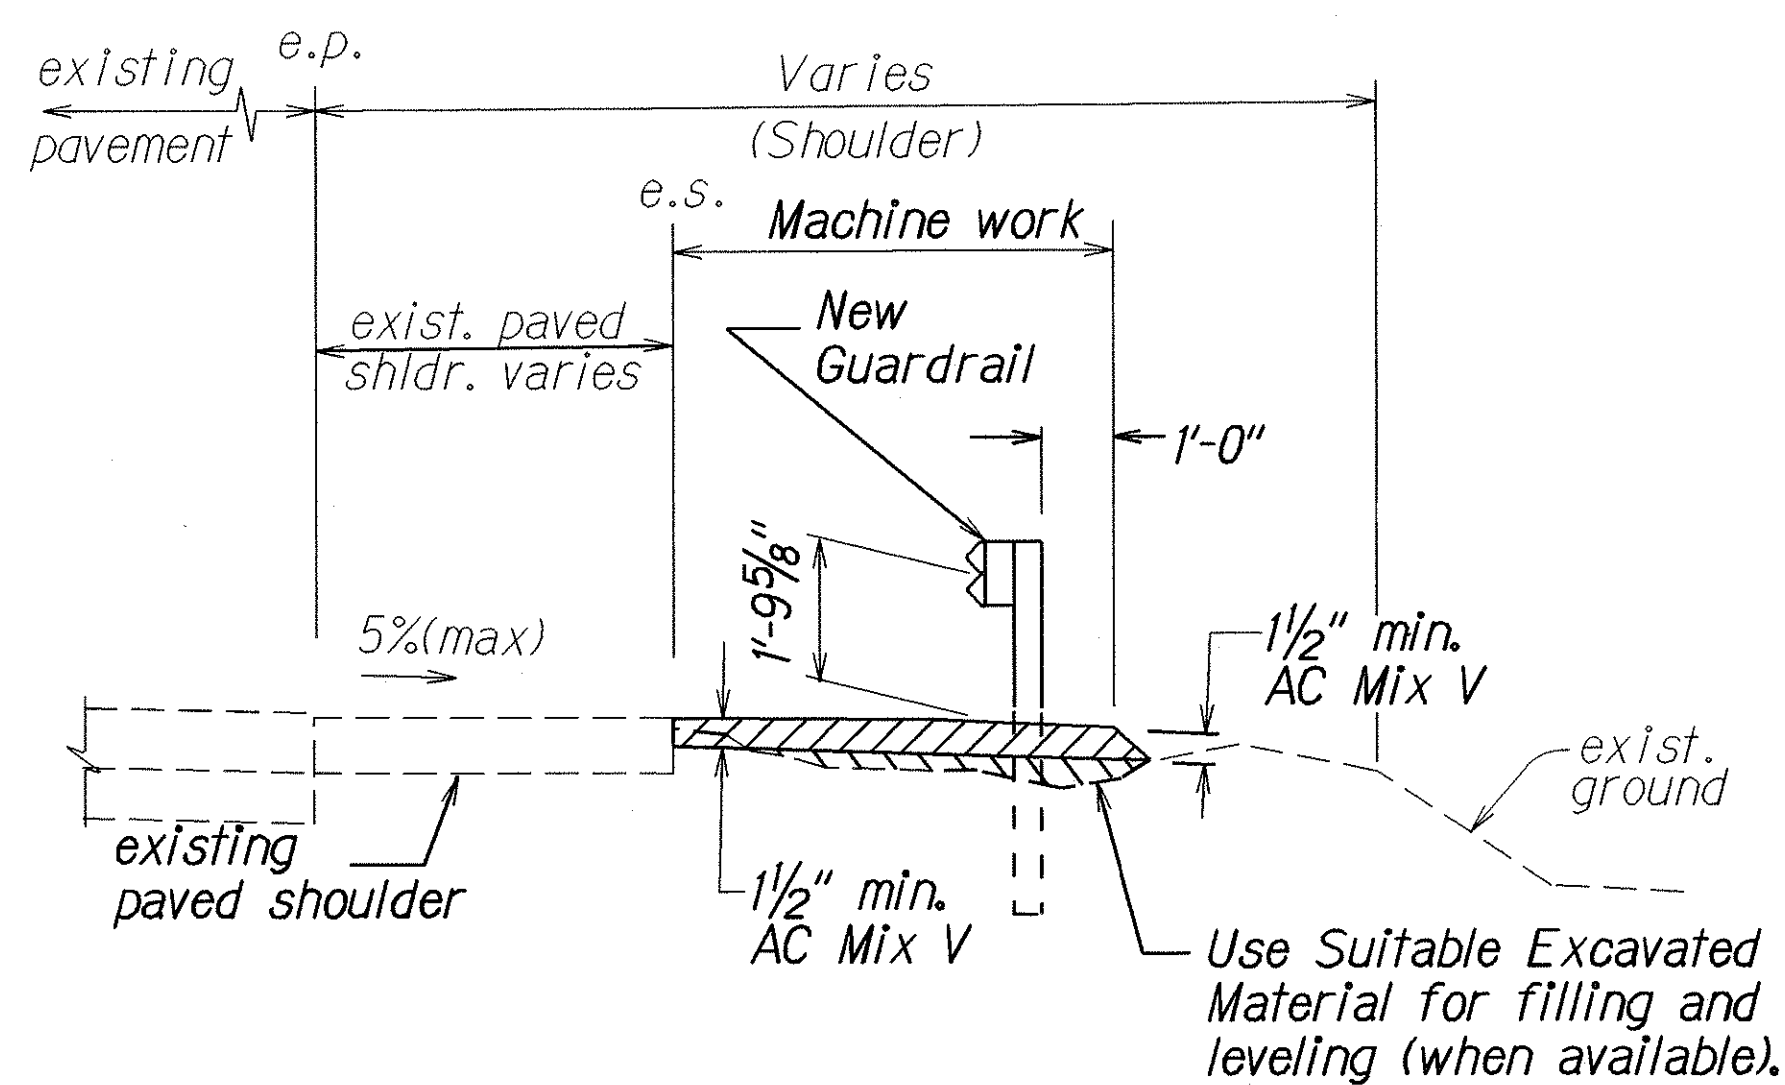


TYPICAL PAVING UNDER NEW GUARDRAIL
Not To Scale

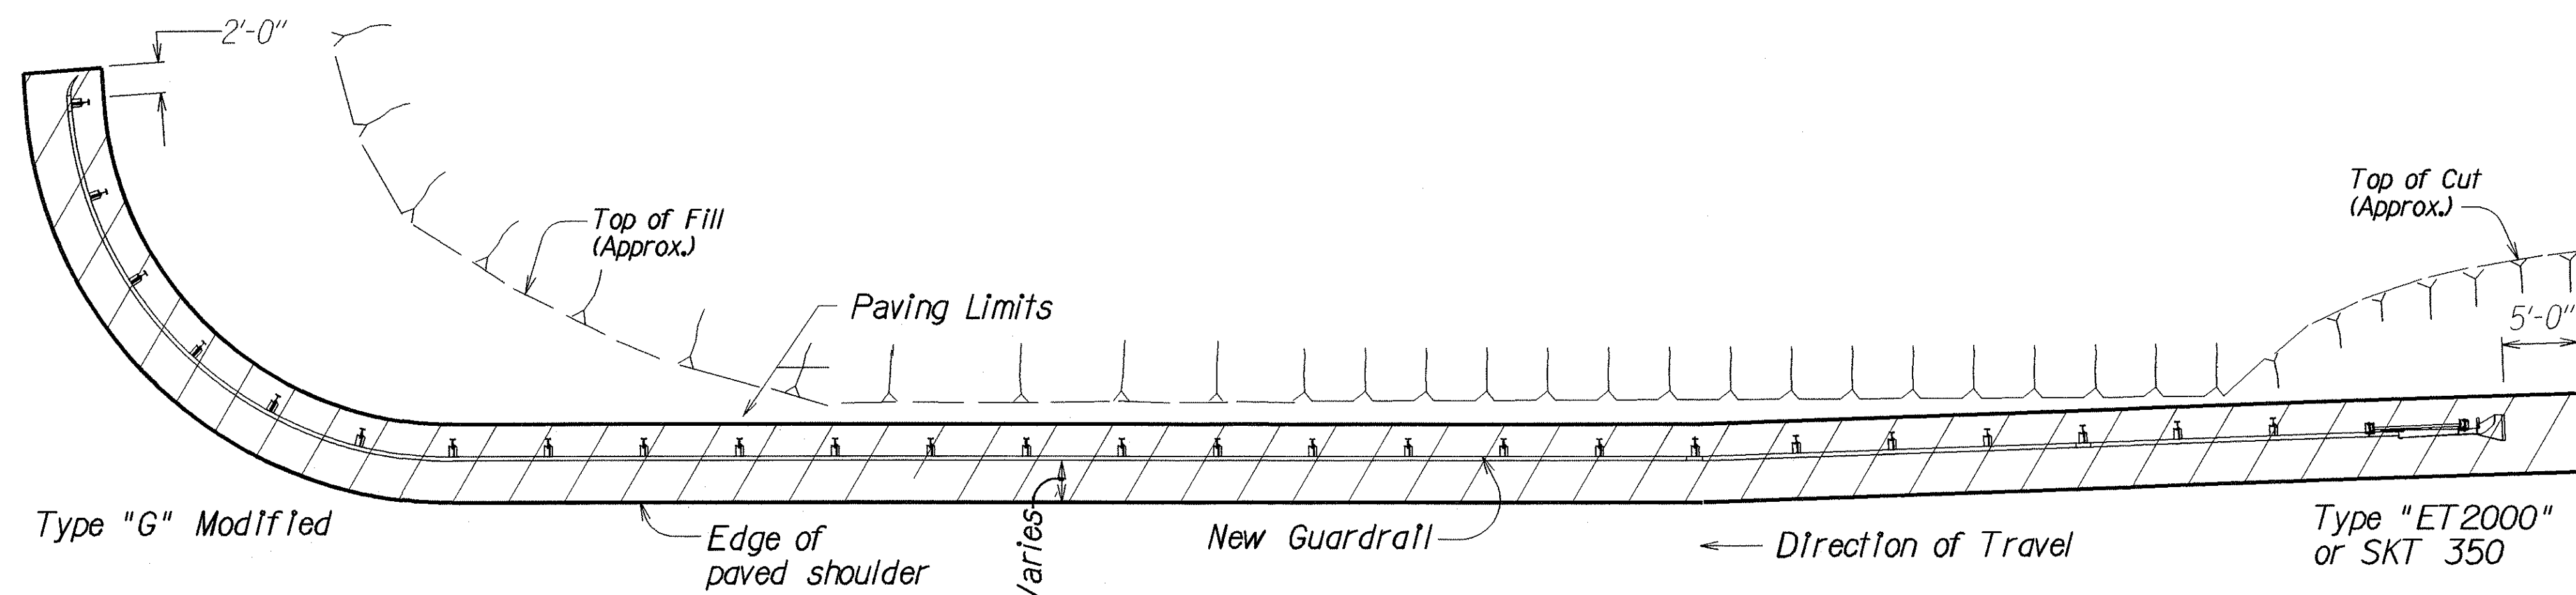

PLAN - PAVING UNDER GUARDRAIL
Not To Scale

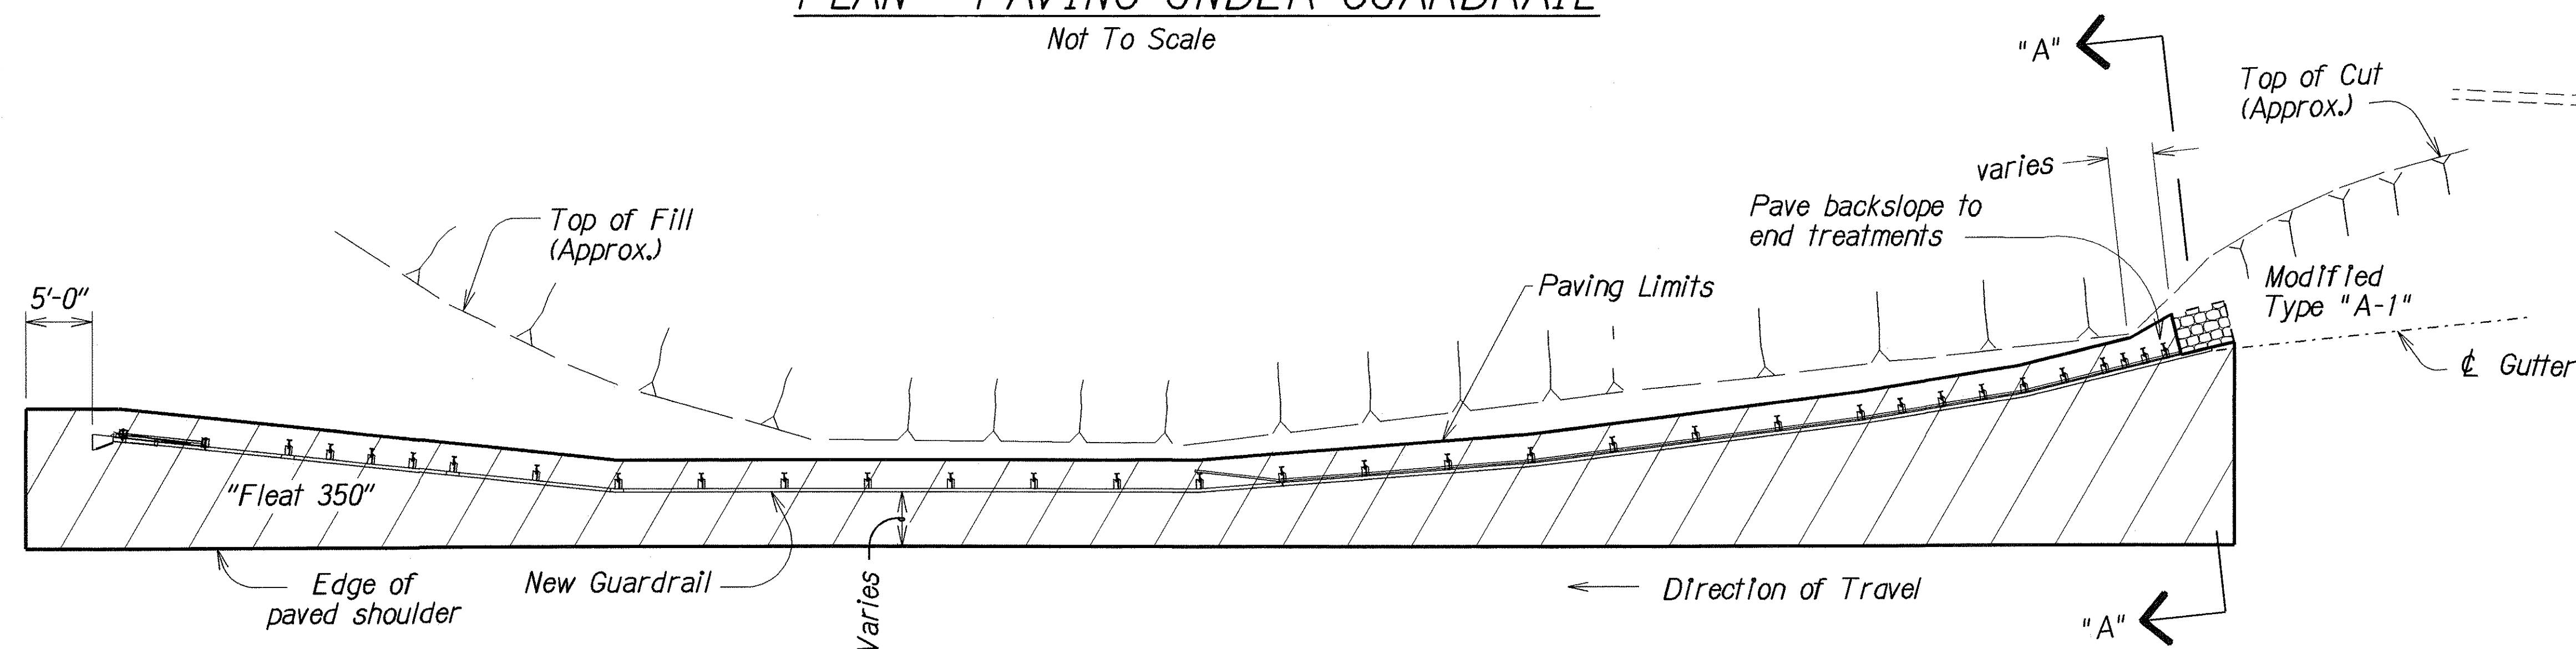

PLAN - PAVING UNDER GUARDRAIL
Not To Scale

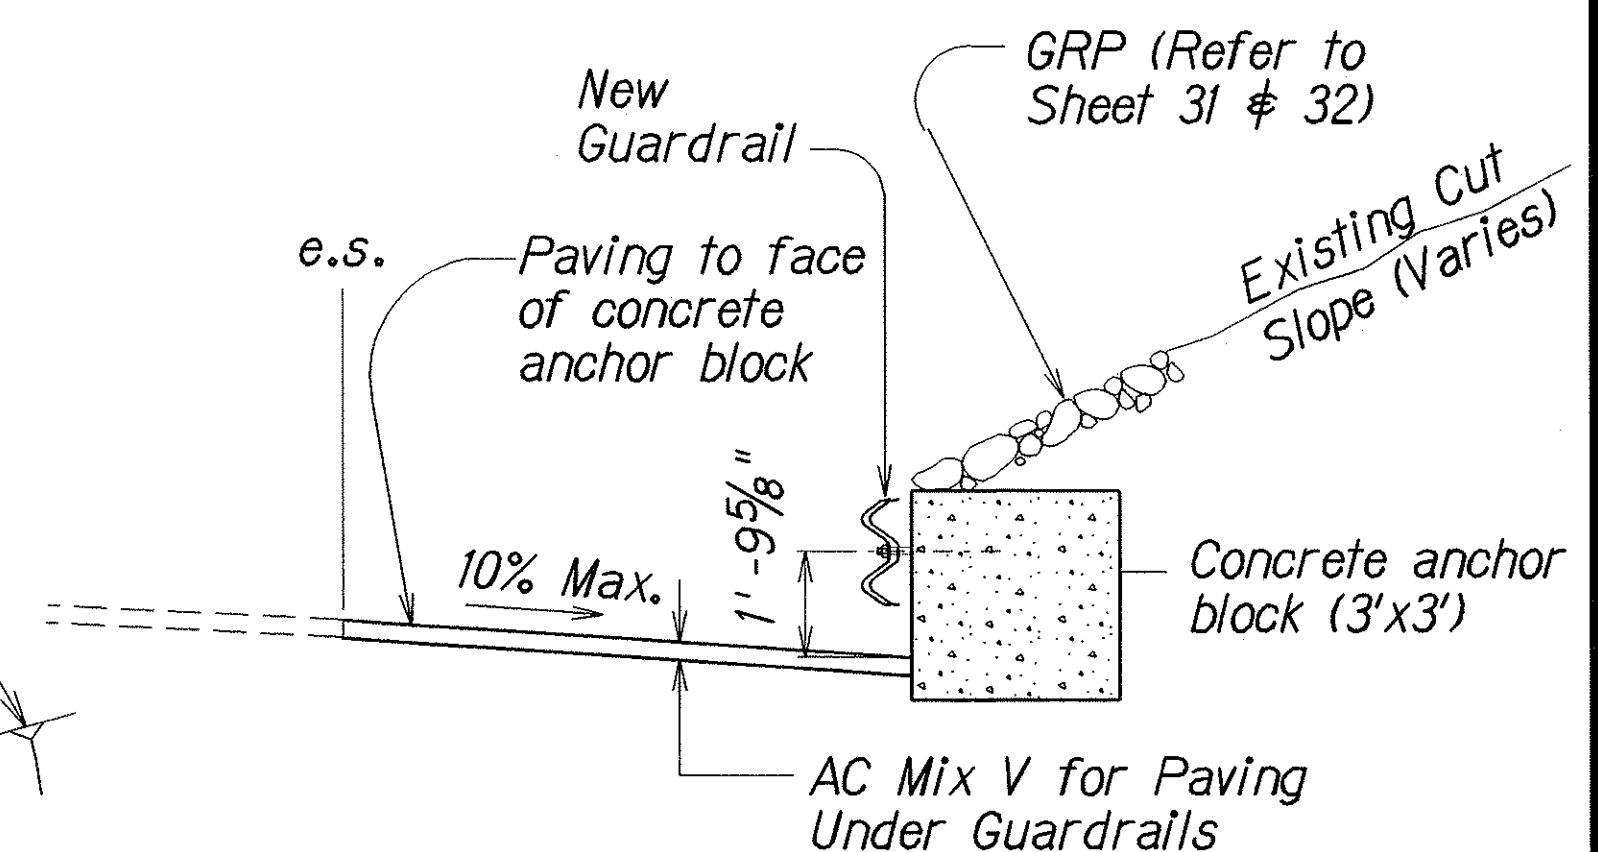

SECTION "A-A"
Not To Scale

DESIGNED BY	DATE
CHECKED BY	
QUANTITIES BY	
NO. 1000	
NO. 2000	
NO. 3000	
NO. 4000	
NO. 5000	
NO. 6000	
NO. 7000	
NO. 8000	
NO. 9000	
NO. 10000	

STATE OF HAWAII DEPARTMENT OF TRANSPORTATION HIGHWAYS DIVISION
TYPICAL GUARDRAIL PAVING DETAILS
FULL PAVING UNDER GUARDRAIL
HAWAII BELT ROAD
GUARDRAIL AND SHOULDER IMPROVEMENTS
VICINITY OF KAHUKU
PROJECT NO. 11E-01-02M
Scale: As Shown Date: April, 2002
SHEET No. 1 OF 1 SHEETS