




FED. ROAD DIST.	STATE	PROJ. NO.	FISCAL YEAR	SHEET NO.	TOTAL SHEETS
HAWAII	HAW.	11M-02-02M	2002	20	58

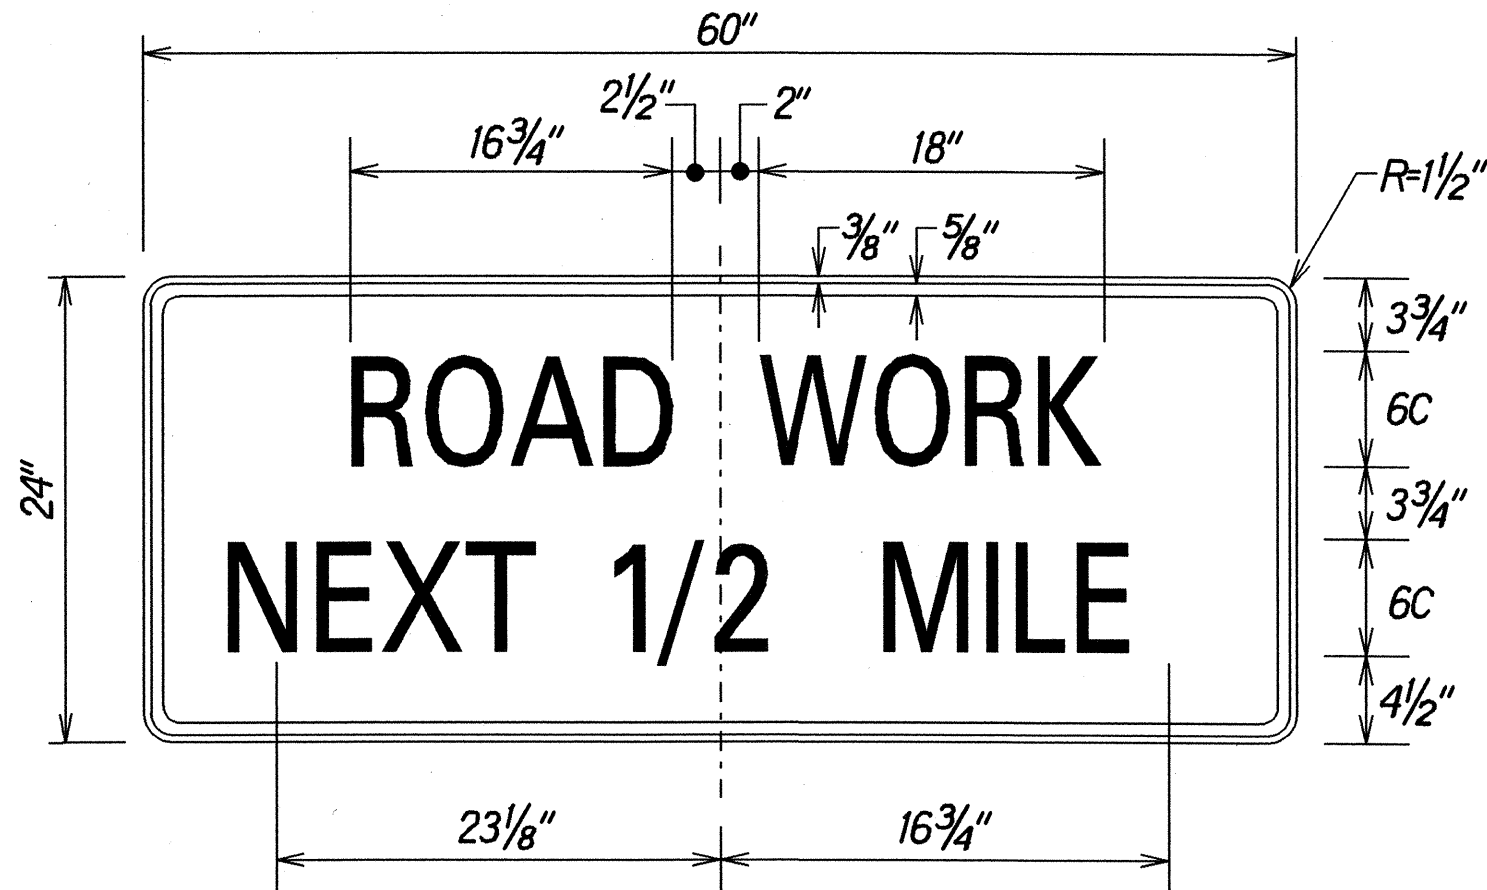

CG20-1A

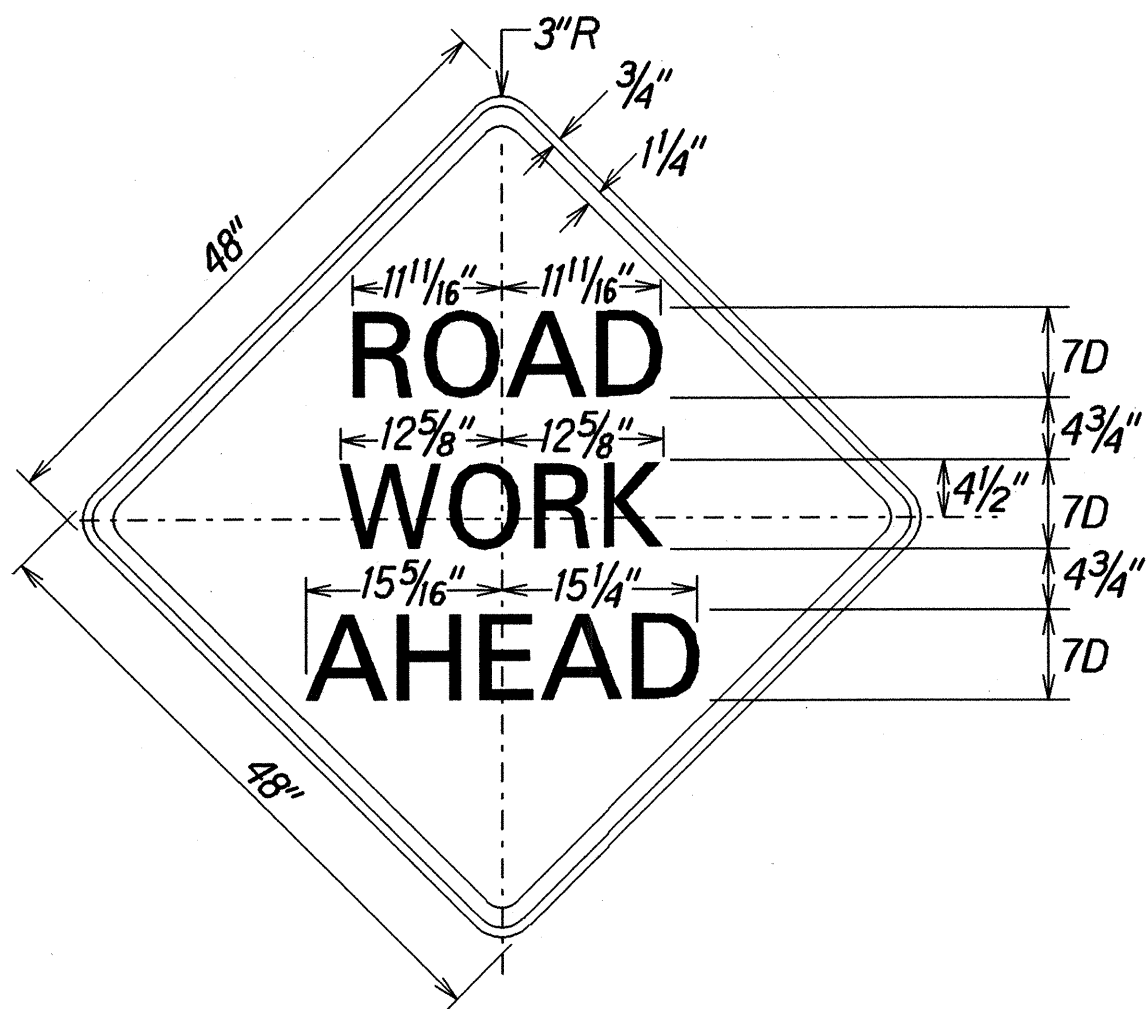


CW20-1A(d)

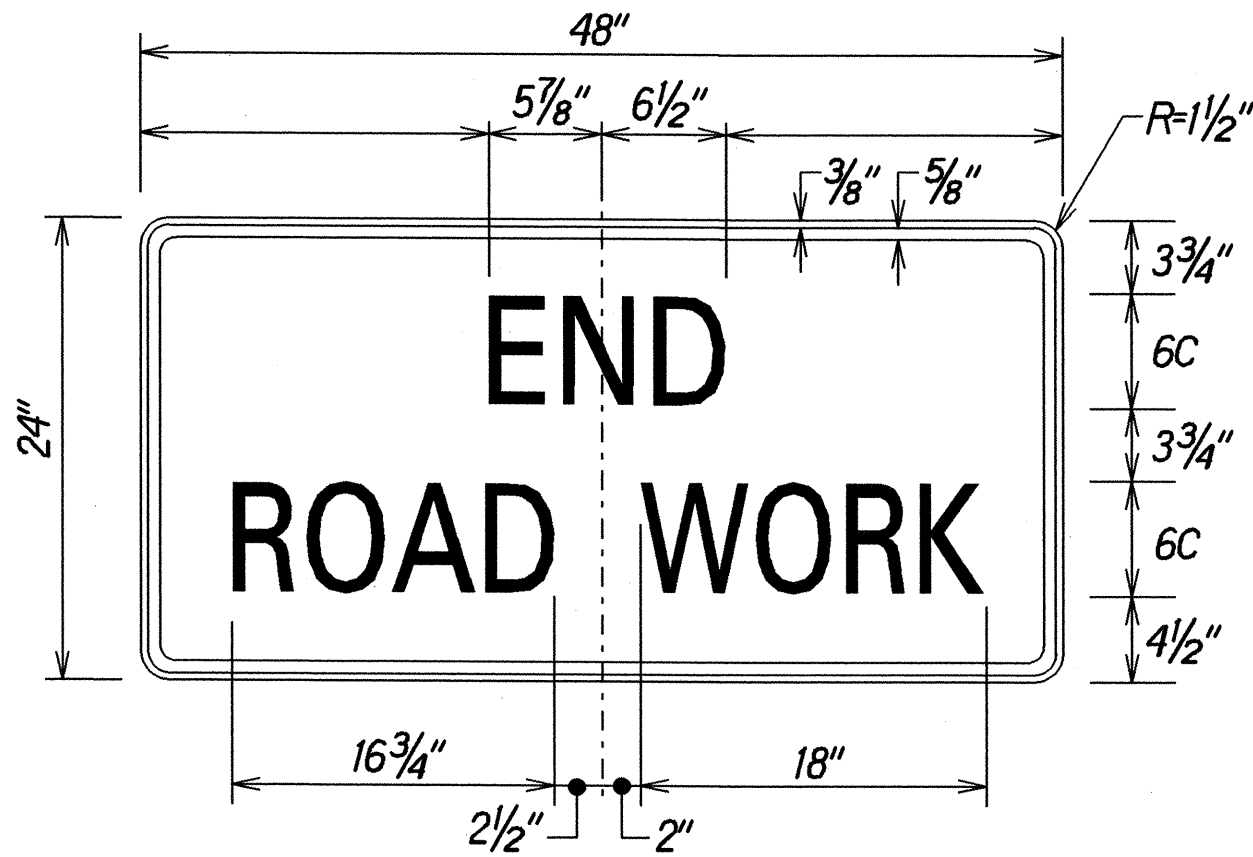

CG20-2A

SIGN DETAILS
Not To Scale

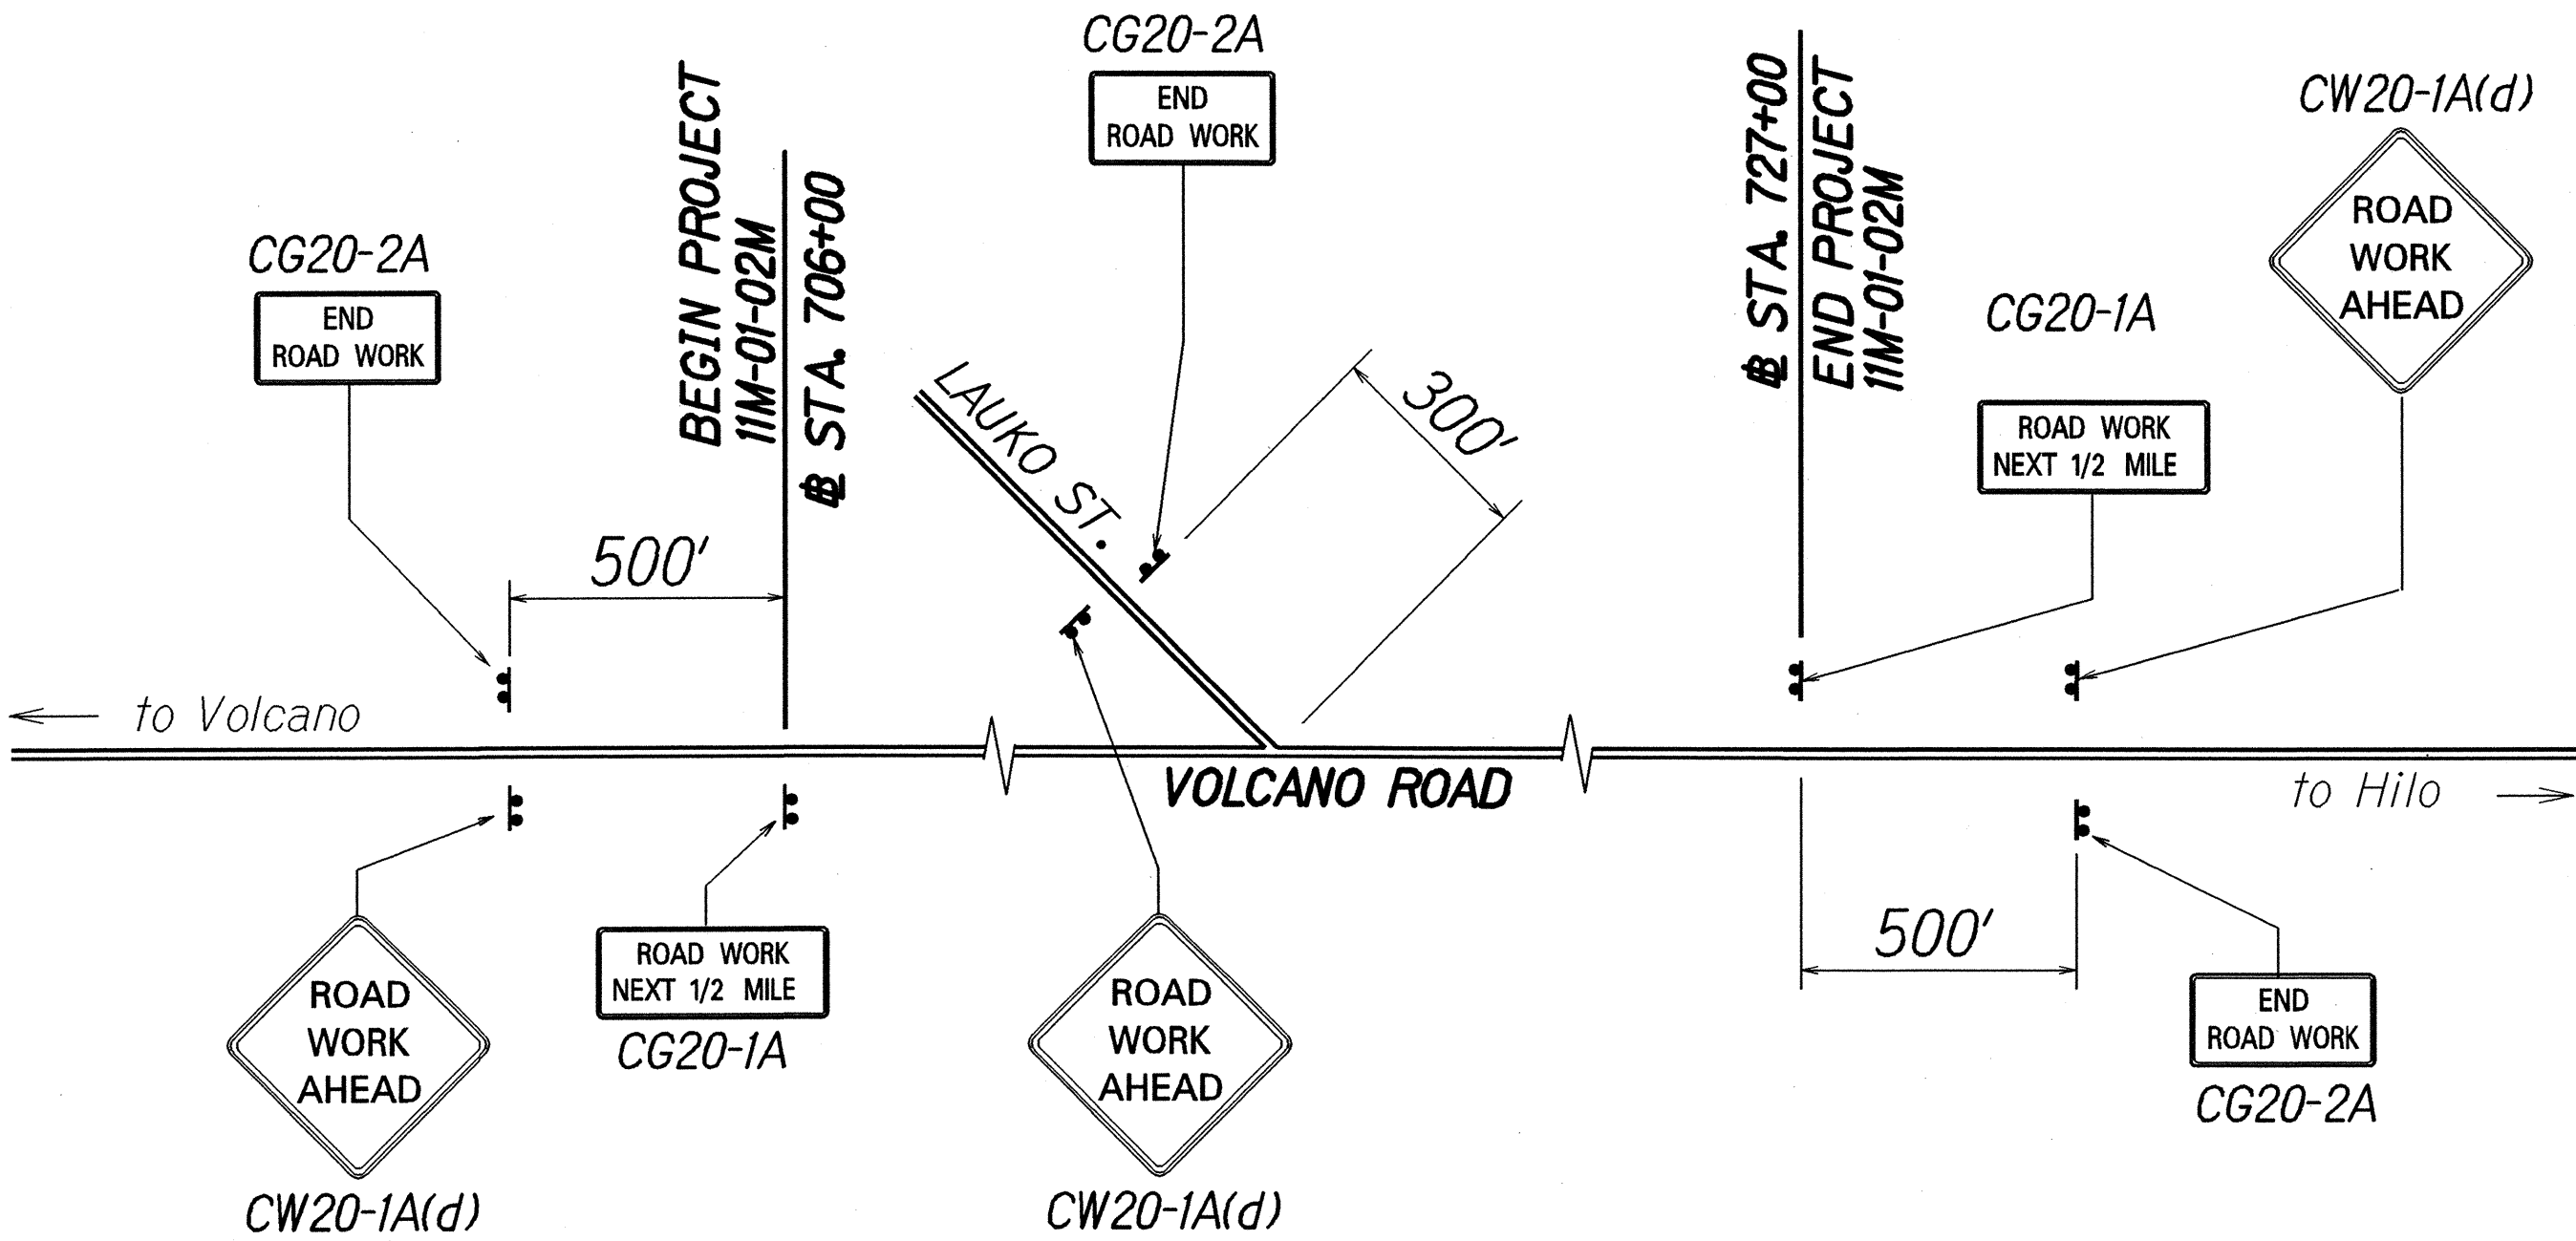

CONSTRUCTION SIGN PLAN
Not To Scale

CONSTRUCTION SIGN SCHEDULE				
LOCATION *	ROUTE 11 # STATION	LEFT	RIGHT	ITEM No. 621.8000 (no posts)
Project F2(4)	701+00	●		CW20-1A(d)
	701+00		●	CG20-2A
	706+00		●	CG20-1A
	727+00	●		CW20-1A(d)
	732+00		●	CG20-2A
	732+00	●		CG20-1A
	N. LAUKO ST.		●	CG20-2A
	N. LAUKO ST.	●		CW20-1A(d)
Total Construction Signs			---	8

* - Final locations of all signs to be determined in the field by the Engineer.

ORIGINAL PLAN	SURVEY PLOTTED BY	DATE
DRAWN BY		
DESIGNED BY		
CHECKED BY		
NOTED BY		
DATE		

STATE OF HAWAII
DEPARTMENT OF TRANSPORTATION
HIGHWAYS DIVISION

CONSTRUCTION SIGN
PLAN & SCHEDULE

VOLCANO ROAD RESURFACING
VICINITY OF MOUNTAIN VIEW SCHOOL
PROJECT NO. 11M-02-02M

Scale: As Shown Date: April, 2002

SHEET No. 1 OF 1 SHEETS