
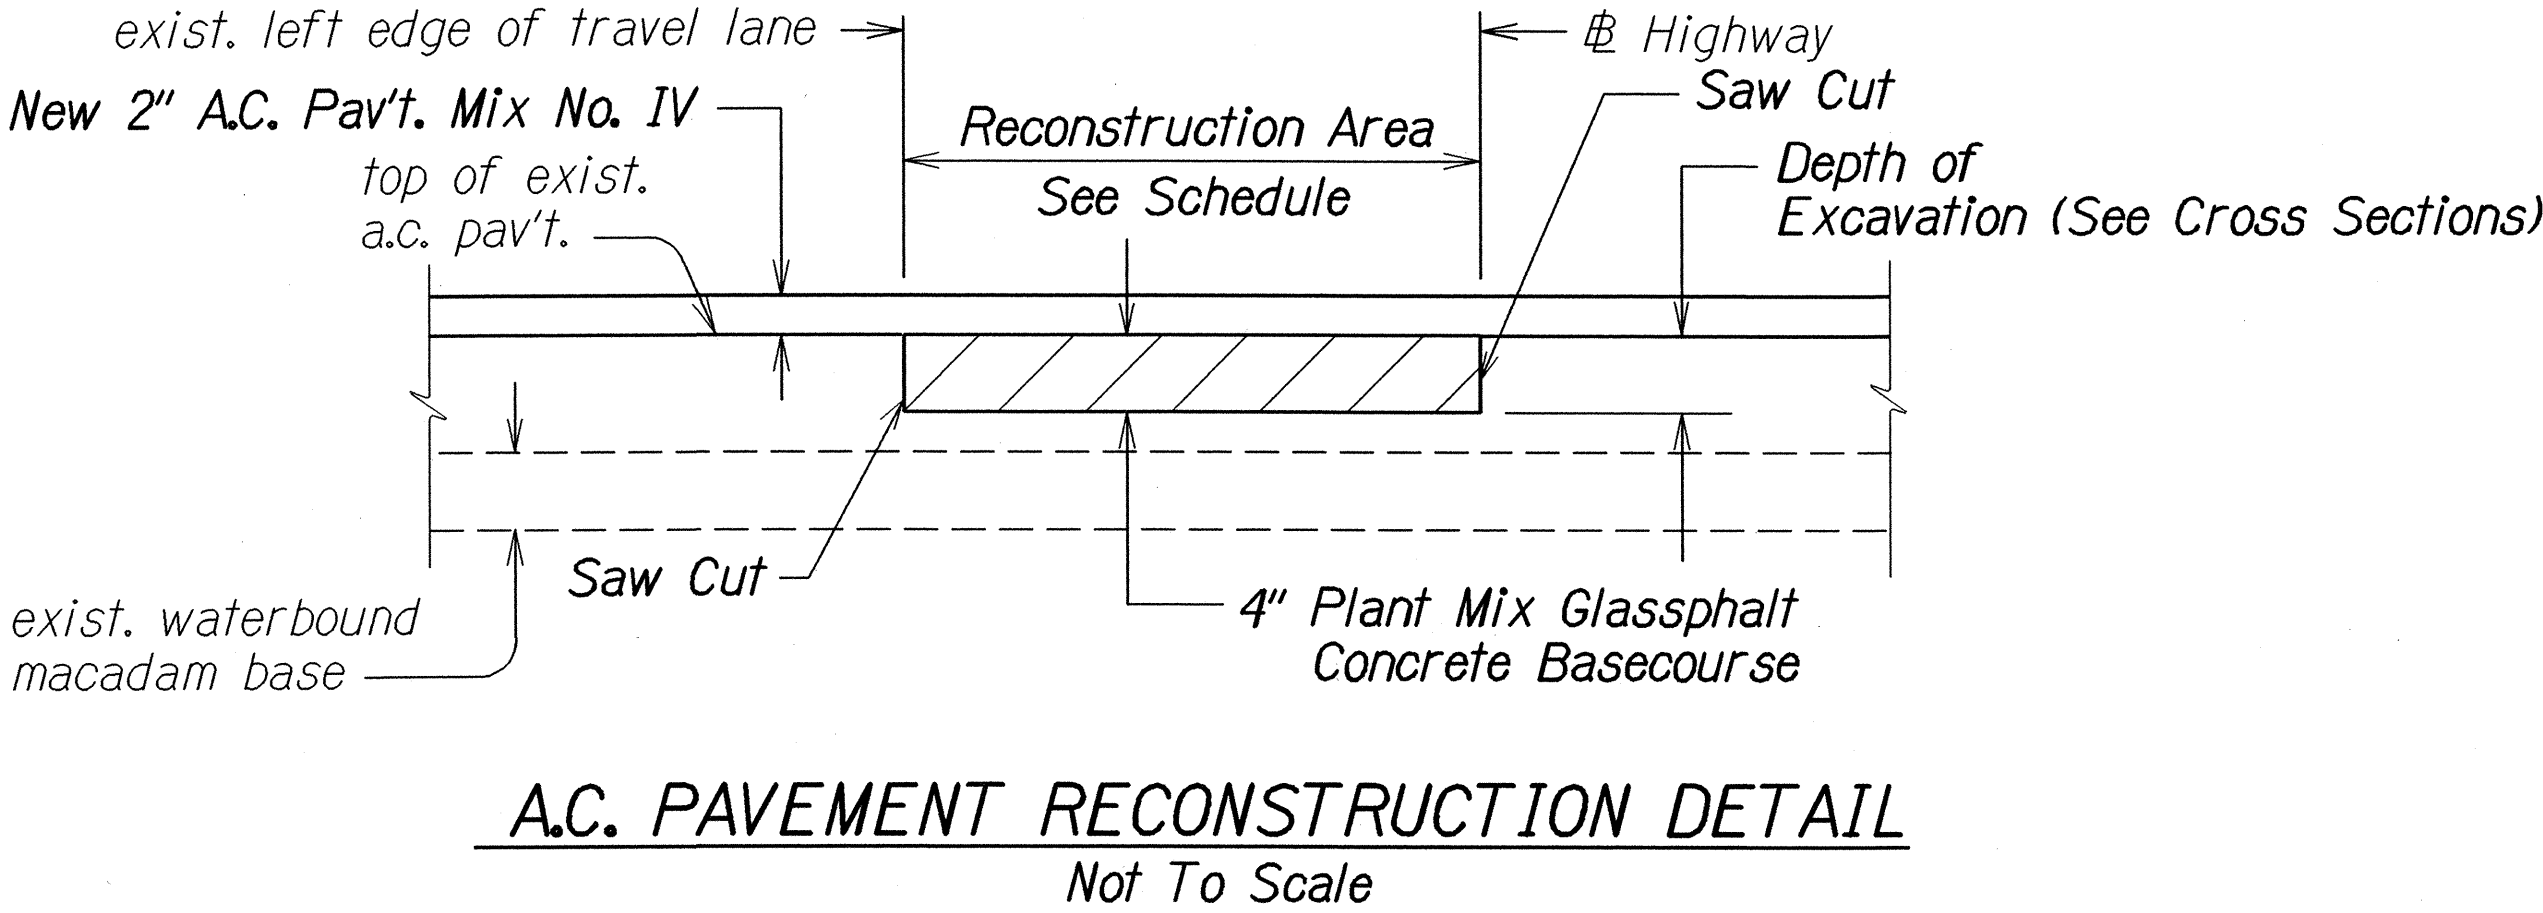


FED. ROAD DIST.	STATE	PROJ. NO.	FISCAL YEAR	SHEET NO.	TOTAL SHEETS
HAWAII	HAW.	11M-02-02M	2002	12	58

Shoulder Reconstruction						
PROJECT NO.	STATION		OFFSET FROM RD. # TO CENTER RECON. AREA (L.F.)		WIDTH (L.F.)	APPROX. AREA (SQ. YD.)
	FROM	TO	LEFT	RIGHT		
F-2(4)	706+00	727+00	16.50		9.00	2,100
TOTAL						2,100

Driveway/Side Road Reconstruction						
PROJECT NO.	STATION	LEFT	RIGHT	DESCRIPTION	WIDTH (L.F.)	APPROX. AREA (SQ. YD.)
F-2(4)	708+04	●		N. LAUKO ROAD	25	53
	708+81		●	DRIVEWAY	22	46
	710+48	●		DRIVEWAY	19	40
	710+99	●		DRIVEWAY	20	53
	713+72	●		DRIVEWAY	23	49
	715+98	●		DRIVEWAY	20	42
	717+68	●		DRIVEWAY	22	46
	719+80	●		DRIVEWAY	19	40
	721+19	●		DRIVEWAY	16	34
	722+90	●		DRIVEWAY	18	38
	723+08	●		DRIVEWAY	19	40
	725+65	●		DRIVEWAY	50	106
TOTAL						587

Travel Lane Reconstruction						
PROJECT NO.	STATION		OFFSET FROM RD. # TO CENTER RECON. AREA (L.F.)		WIDTH (L.F.)	APPROX. AREA (SQ. YD.)
	FROM	TO	LEFT	RIGHT		
F-2(4)	706+00	727+00	6.00		12.00	2,800
TOTAL						2,800

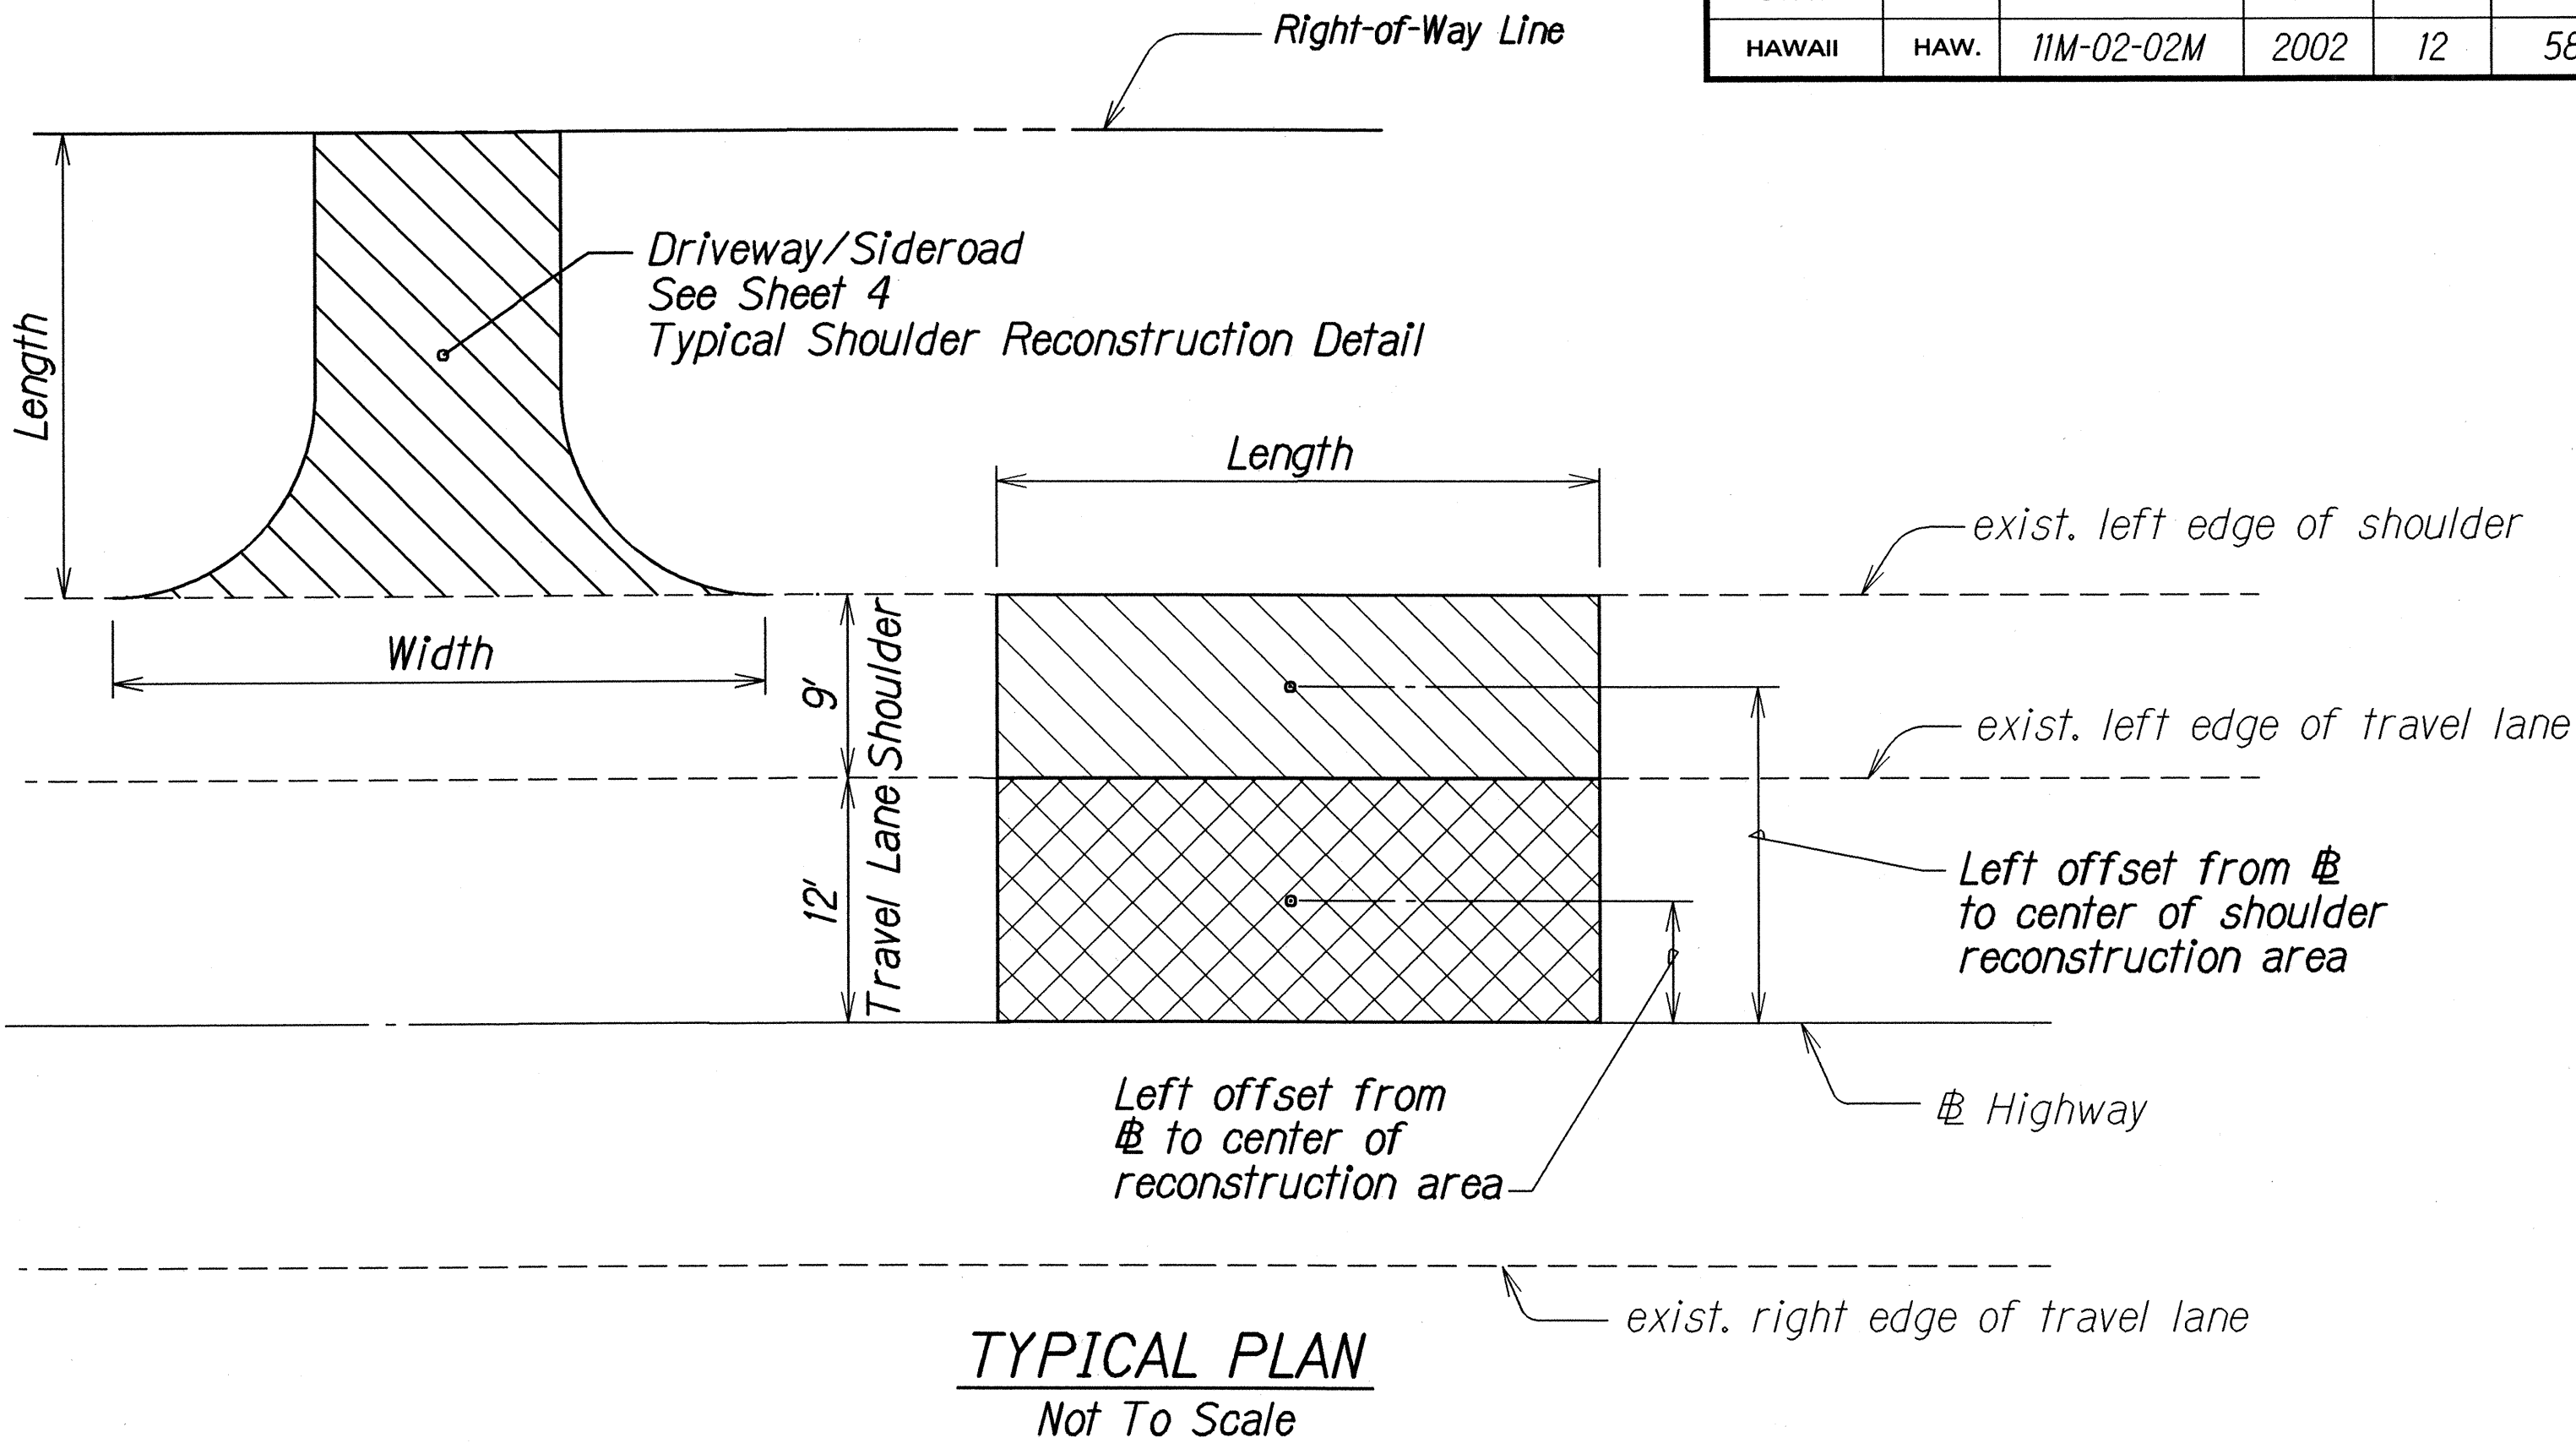

- Notes:
1. Payment for excavation for travel lane, shoulder and driveways reconstruction shall be made under Contract Item No. 651.0100 - Excavation for Reconstruction of Weakened Pavement Areas.
  2. If waterbound macadam base is encountered at depth of less than 4", depth of removal shall be adjusted to not disturb waterbound macadam at the direction of the Engineer.
  3. Backfilling and dressing of shoulder, driveway and shoulder reconstruction areas shall not be measured for payment and shall be considered incidental to Excavation for Reconstruction of Weakened Pavement Areas.
  4. Payment for paving new 2" overlay shall be made under Contract Item No. 401.0400, Asphaltic Contrecte Pavement, Mix No. IV.

STATE OF HAWAII  
DEPARTMENT OF TRANSPORTATION  
HIGHWAYS DIVISION

**RECONSTRUCTION AREA  
SCHEDULE AND DETAILS**  
VOLCANO ROAD RESURFACING  
VICINITY OF MOUNTAIN VIEW SCHOOL  
PROJECT NO. 11M-02-02M  
Scale: None      Date: April, 2002  
SHEET No. 1 OF 1 SHEETS

ORIGINAL PLAN	SURVEY PLOTTED BY	DATE
NOTE BOOK	DRAWN BY	22
DESIGNED BY	TRACED BY	
CHECKED BY	DESIGNED BY	
	CHECKED BY	