


FED. ROAD DIST. NO.	STATE	PROJ. NO.	FISCAL YEAR	SHEET NO.	TOTAL SHEETS
HAWAII	HAW.	11K-01-03M	2003	6	20

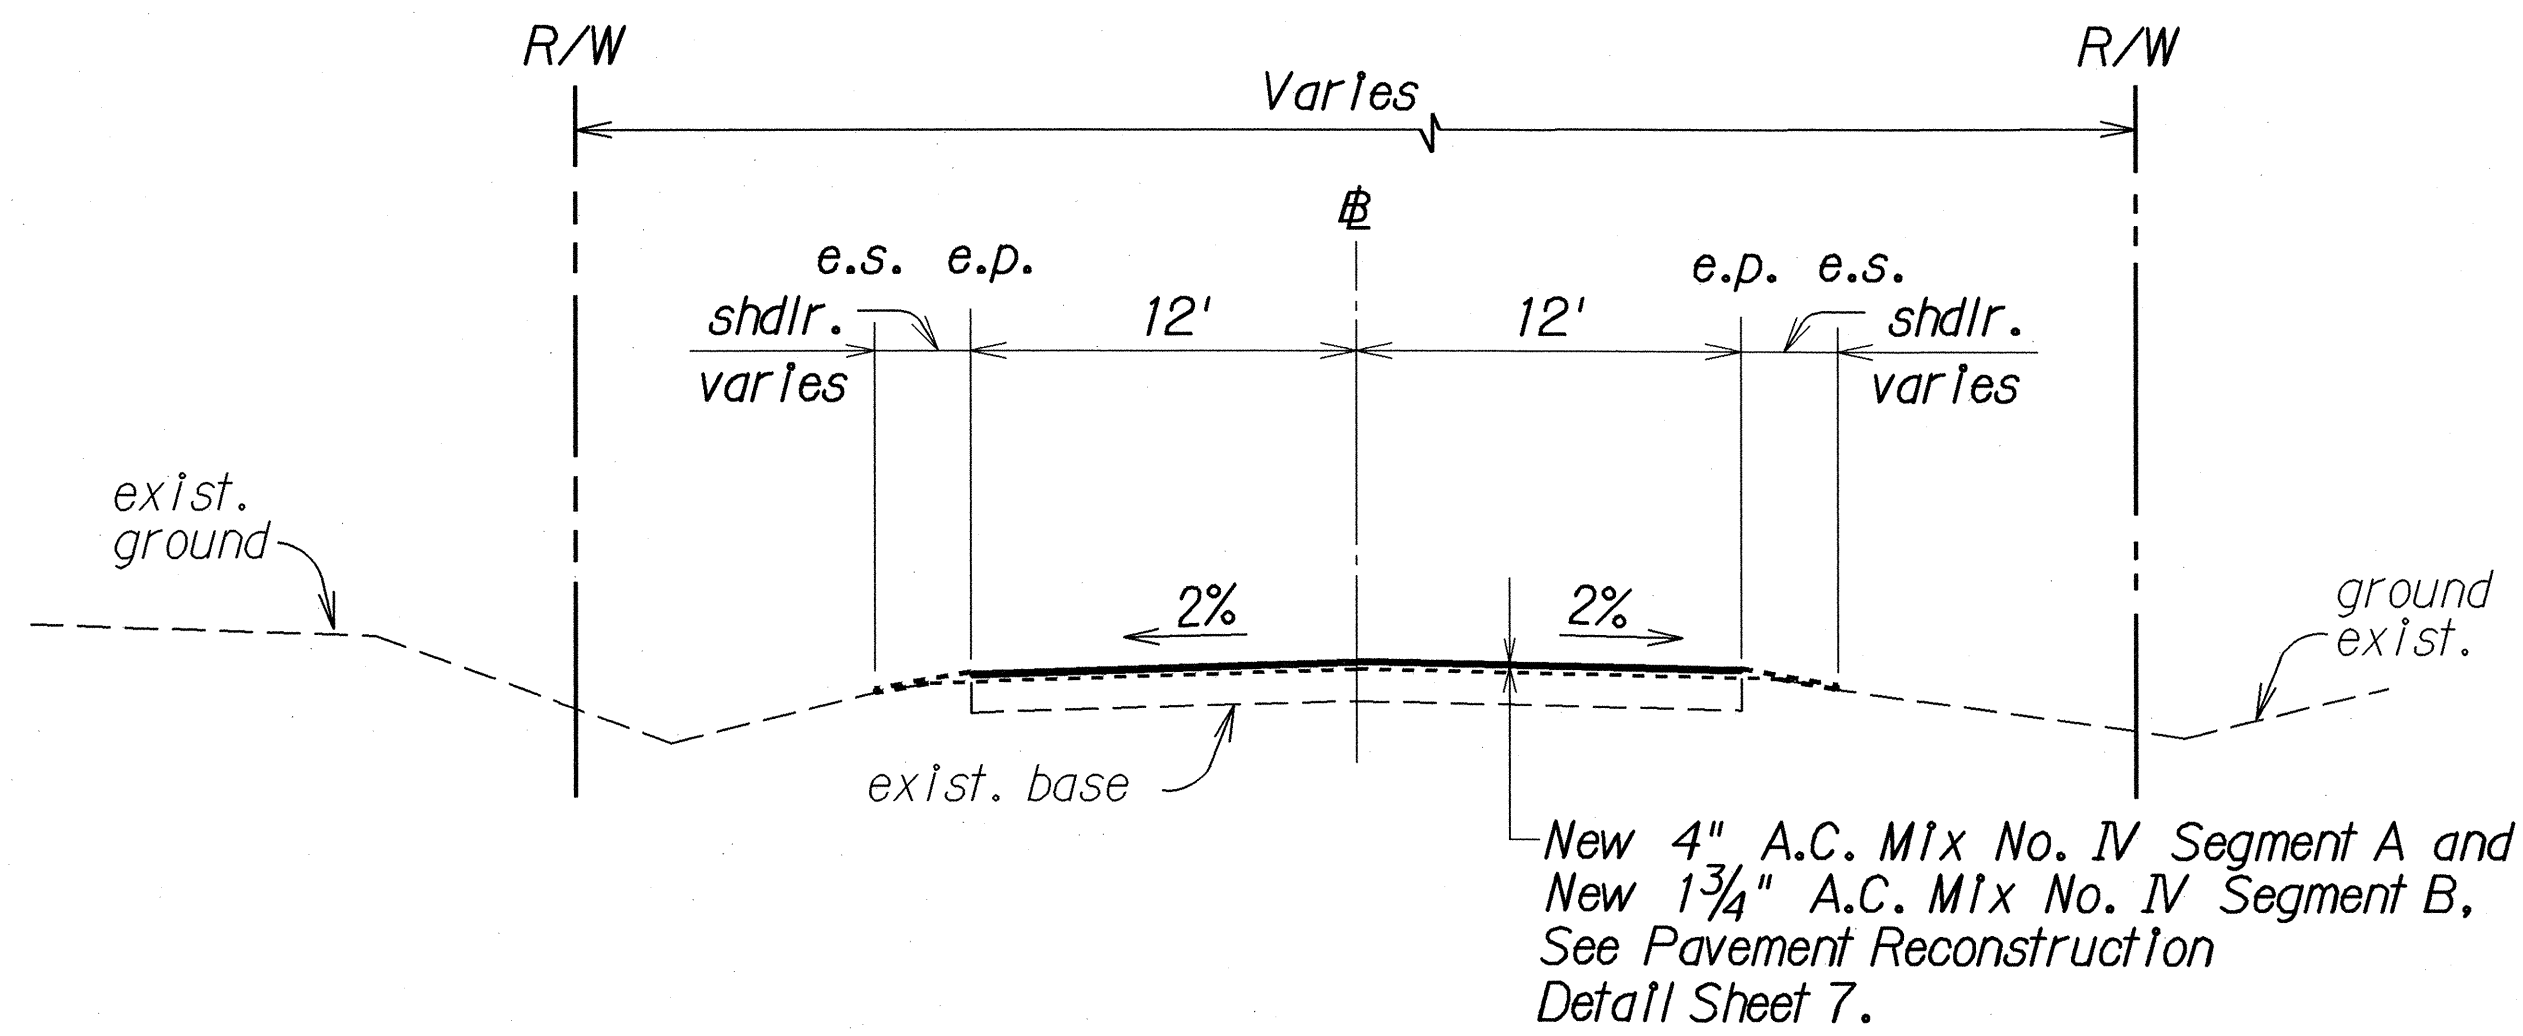

TYPICAL PAVEMENT SECTION
Not To Scale

ORIGINAL PLAN	SURVEY PLOTTED BY	DATE
NOTE BOOK	DRAWN BY	
6/1/14/2014	TRACED BY	
6/1/14/2014	QUANTITIES BY	
6/1/14/2014	CHECKED BY	

STATE OF HAWAII
DEPARTMENT OF TRANSPORTATION
HIGHWAYS DIVISION

**TYPICAL SECTION
AND DETAILS**

MAMALAHOA HIGHWAY RESURFACING, VICINITY
OF HAWAII VOLCANOES NATIONAL PARK

PROJECT NO. 11K-01-03M

Scale: As Shown Date: April, 2003

SHEET No. 1 OF 1 SHEETS