

INDEX TO DRAWINGS	
SHEET	DESCRIPTION
1	TITLE SHEET
2	TYPICAL SECTION

TERRITORY OF HAWAII
TERRITORIAL HIGHWAY DEPARTMENT
HONOLULU T.H.

PLANS OF
REHABILITATION
OF PORTIONS OF
KILAUEA AVE. AND THE VOLCANO ROAD
WAR DAMAGE REHABILITATION PROJECT NO. W. D. R. II (I)
DISTRICT OF SOUTH HILO
ISLAND OF HAWAII

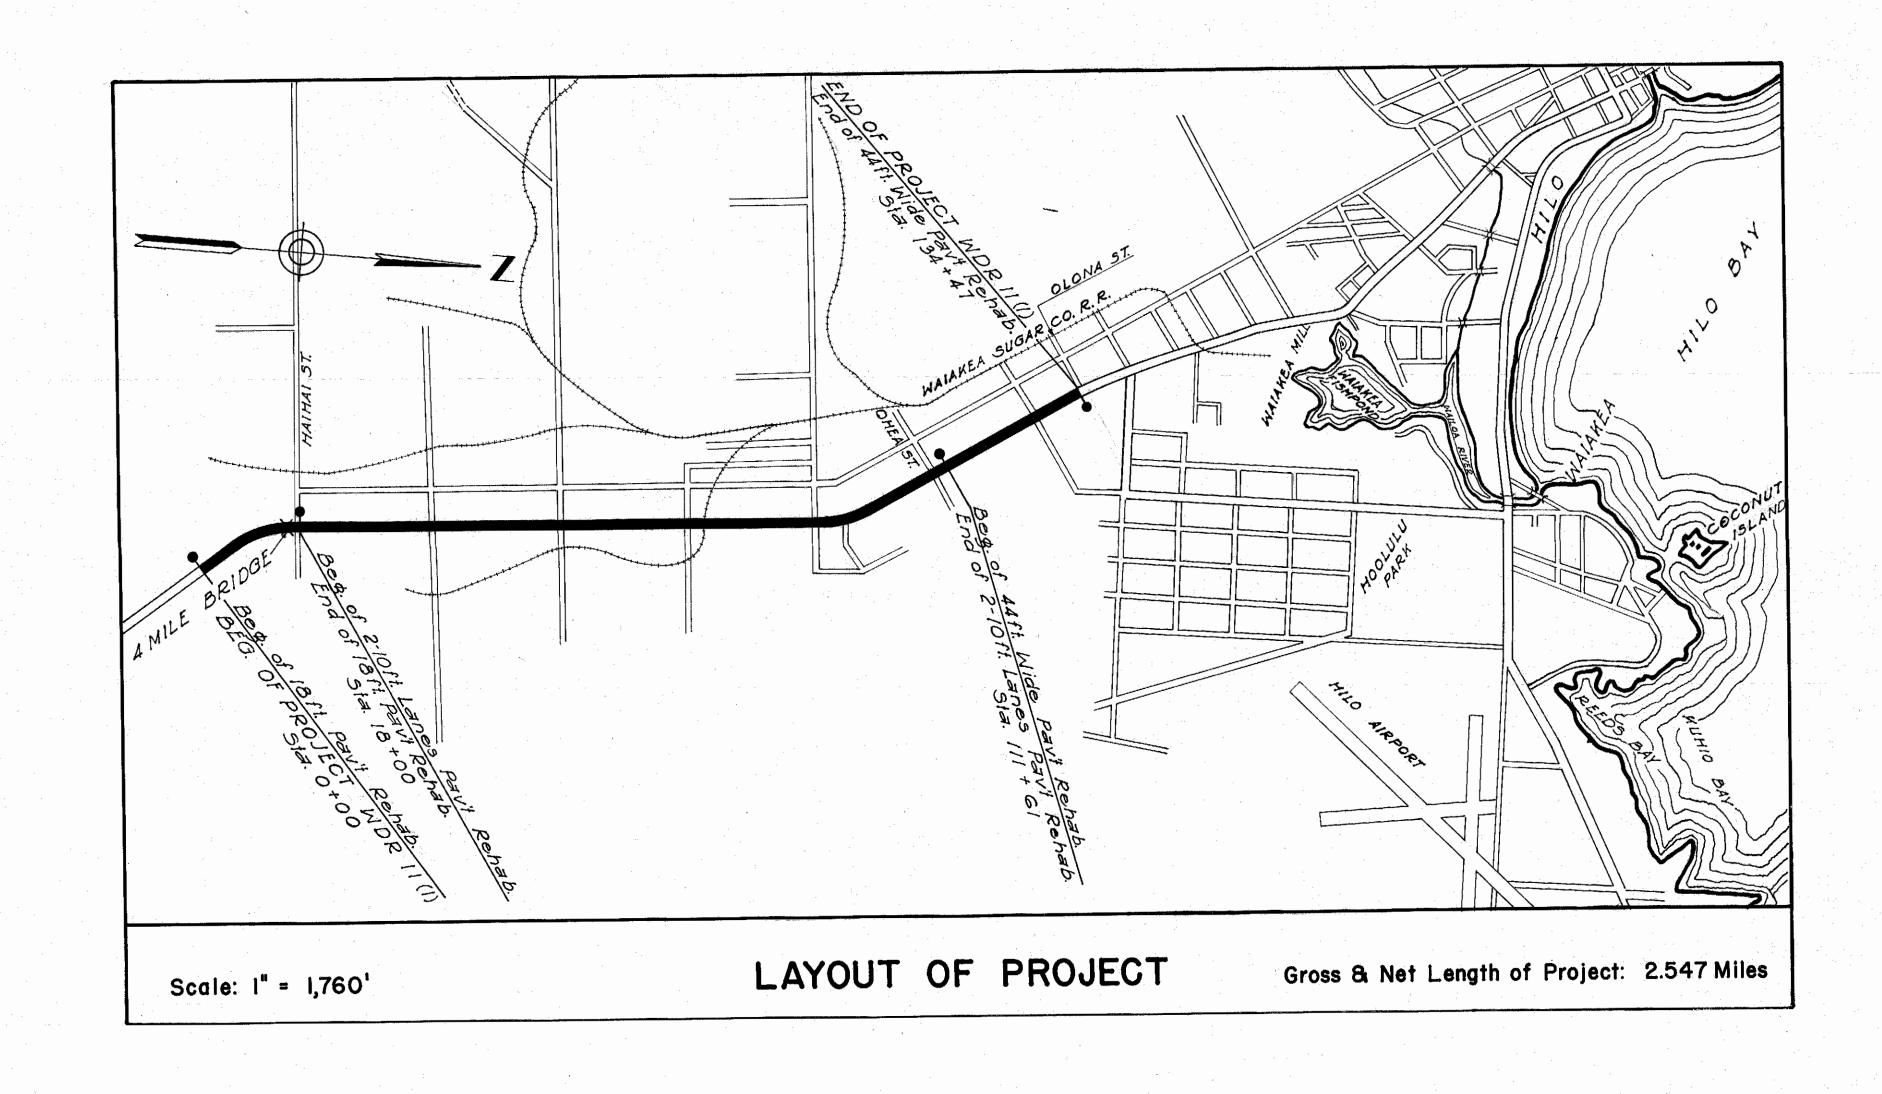

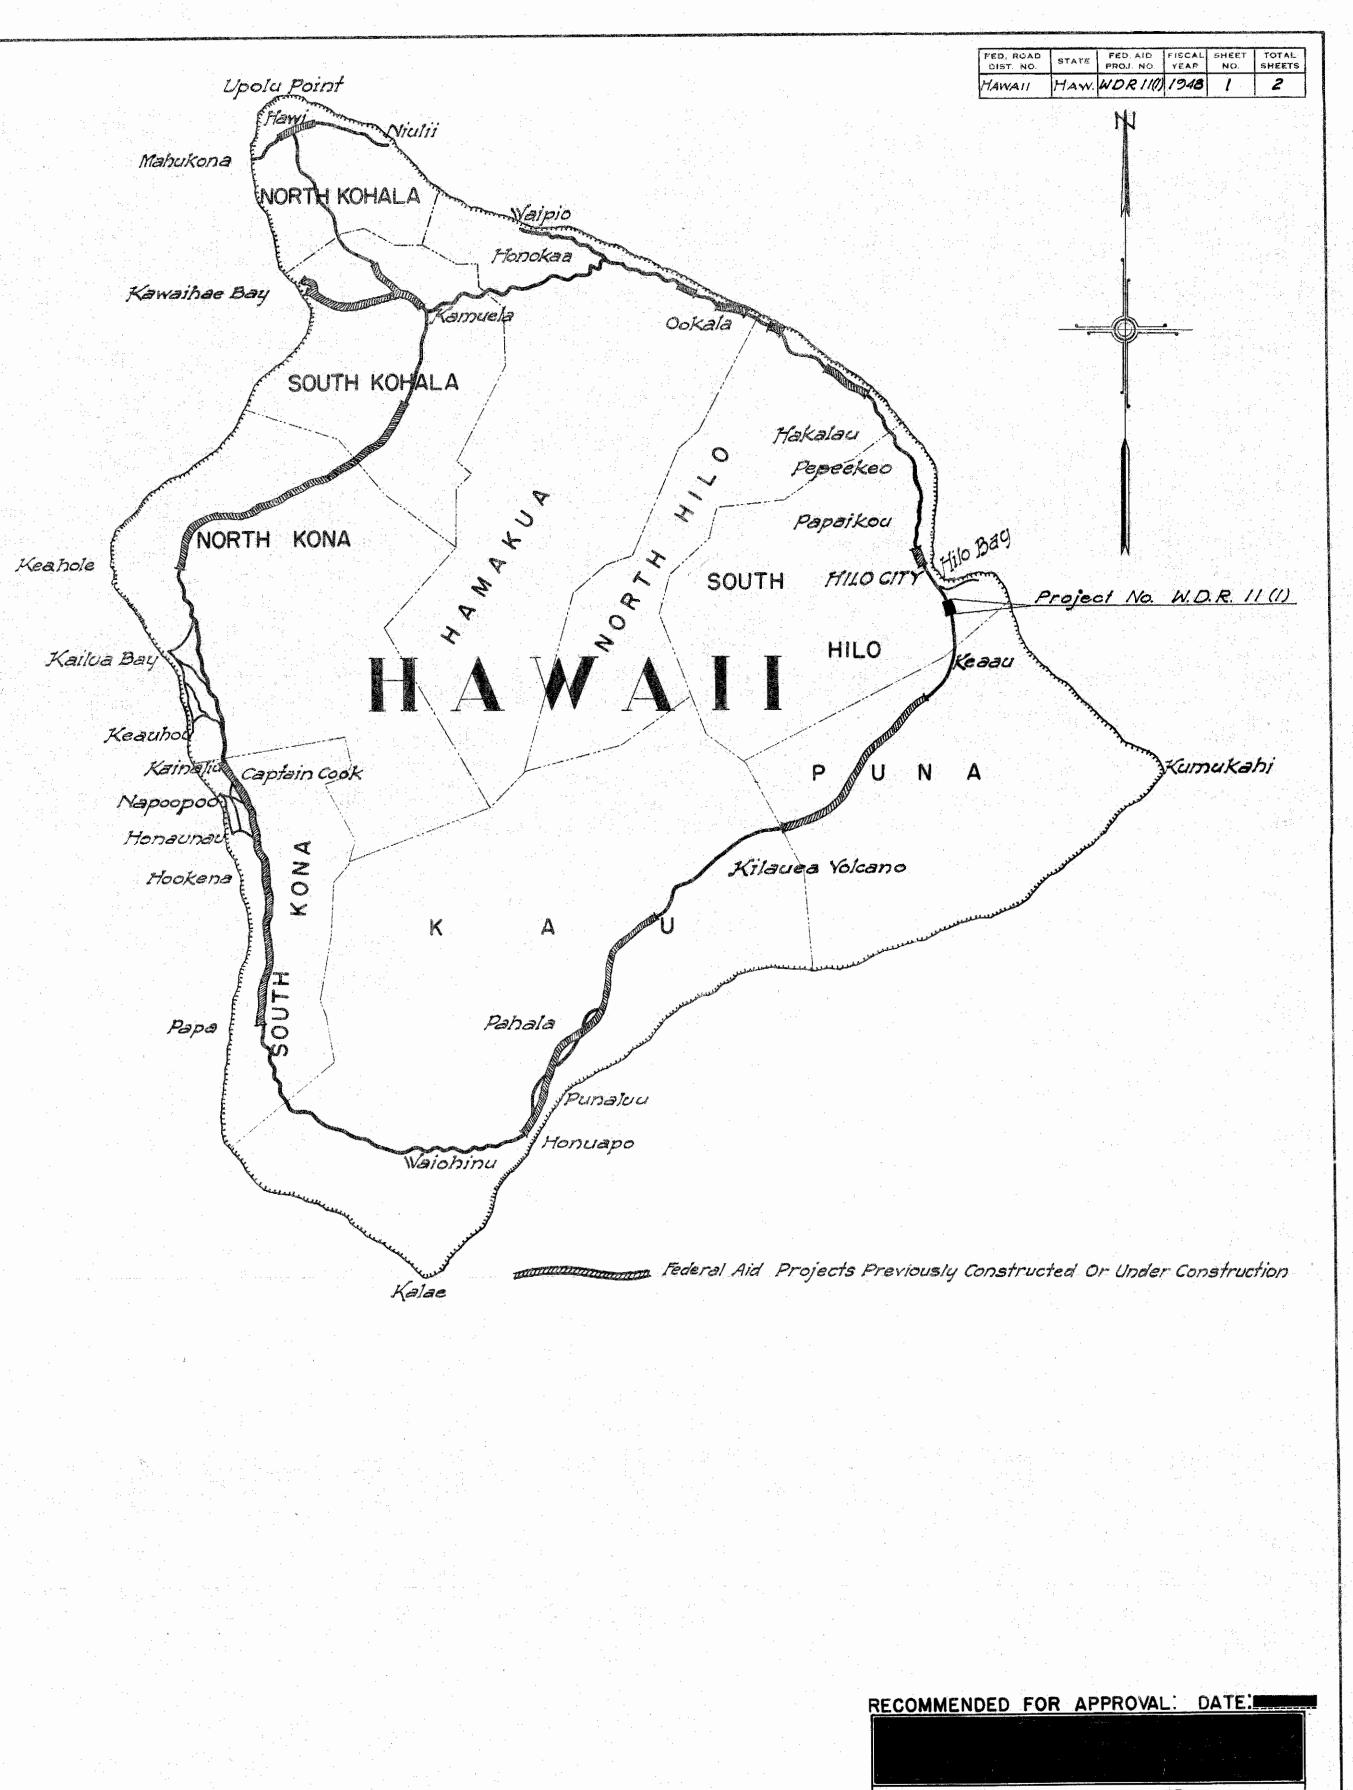

23

DISTRICT ENGINEER
PUBLIC ROADS ADMINISTRATION
FEDERAL WORKS AGENCY

APPROVED:

DATE:

DIVISION ENGINEER
PUBLIC ROADS ADMINISTRATION
FEDERAL WORKS AGENCY

5313.1

RIGINAL DESIGNED BY DESIGNED BY DESIGNED BY TRACED BY TRACED BY OUANTITIES BY CHECKED BY CHACKED BY