




FED. ROAD DIST. NO.	STATE	FED. AID PROJ. NO.	FISCAL YEAR	SHEET NO.	TOTAL SHEETS
HAWAII	HAW	WDR 11(1)	1948	2	2

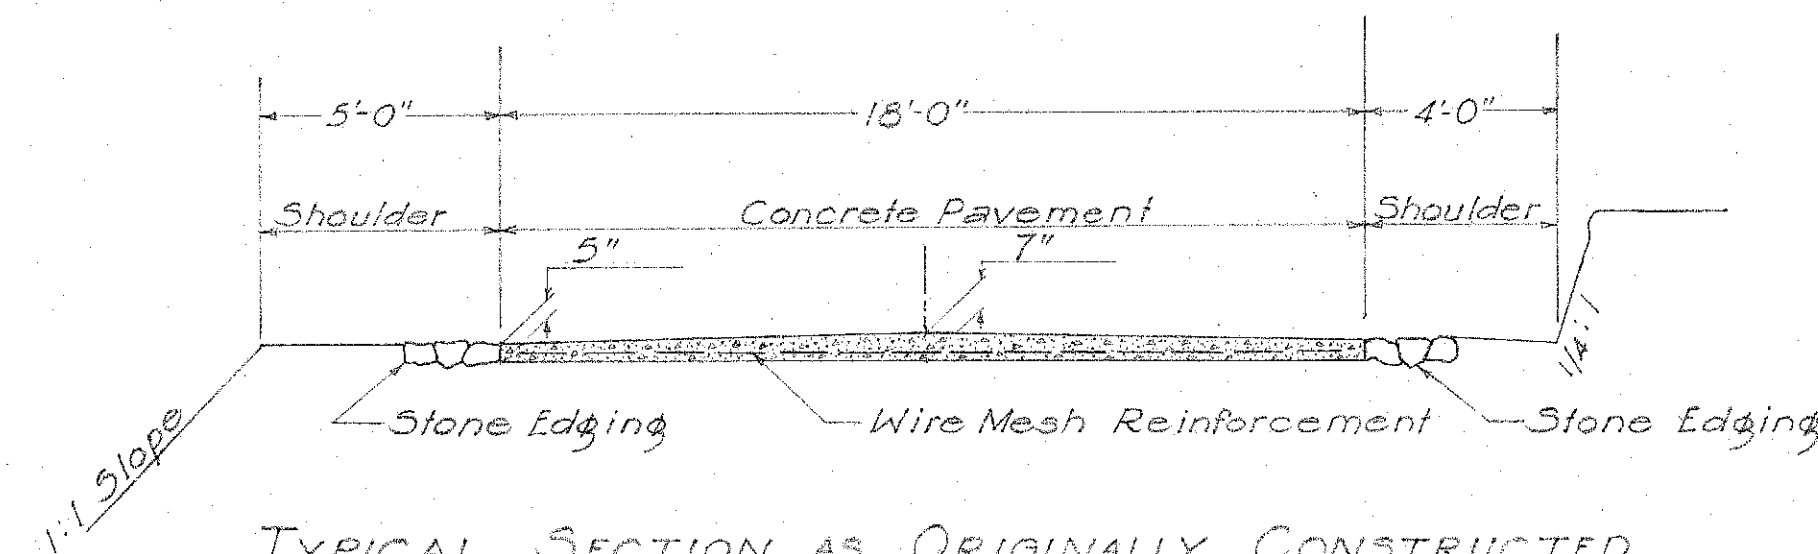


TYPICAL SECTION AS ORIGINALLY CONSTRUCTED
18'-0" CONCRETE PAVEMENT
Scale: 1/4" = 1'-0"
FROM BEG. OF PROJECT TO HAIHAI STREET 0.341 MILE

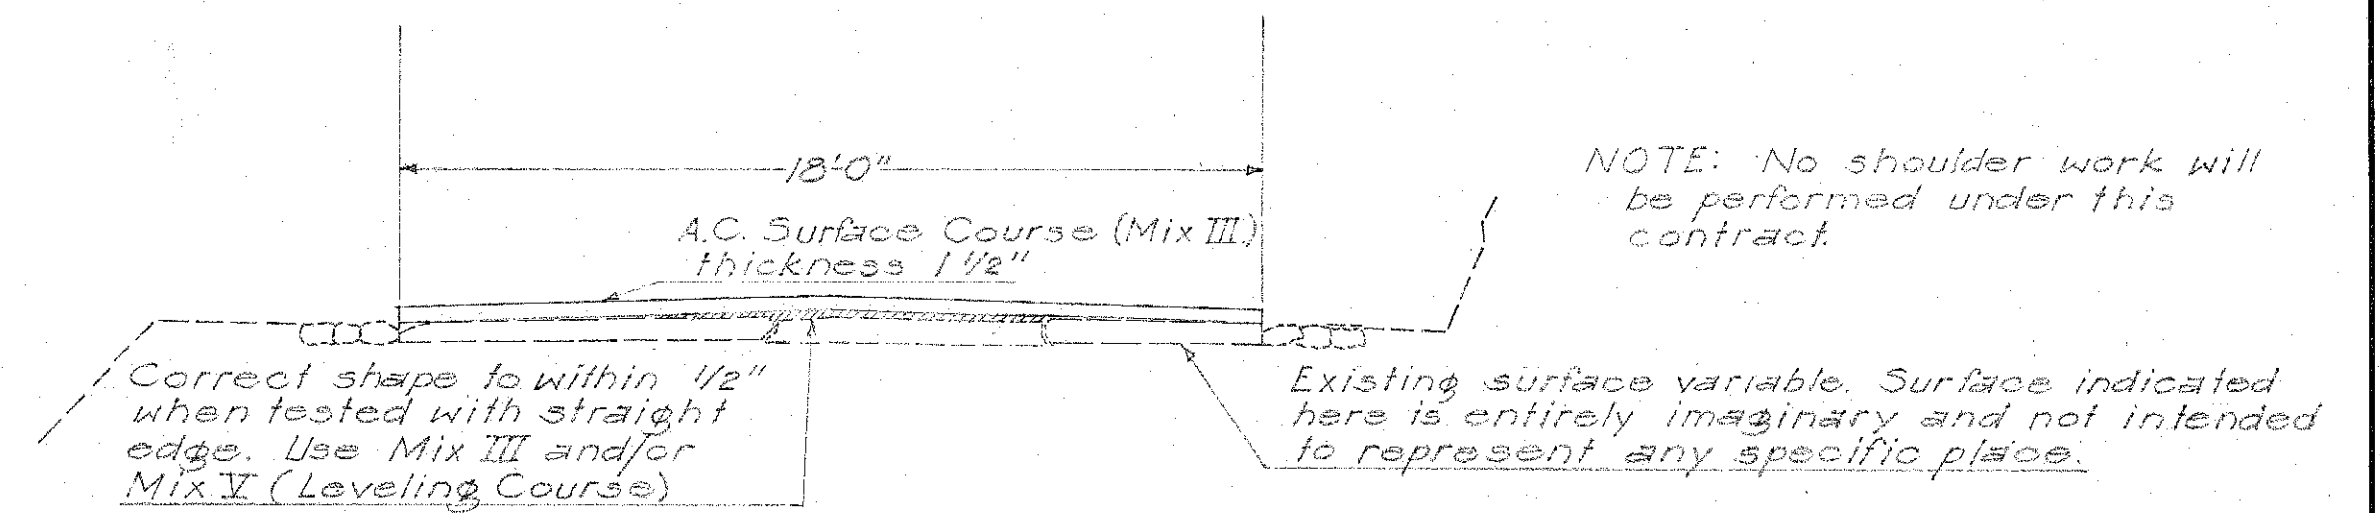


TYPICAL SECTION OF WORK TO BE DONE
18'-0" CONCRETE PAVEMENT
Scale: 1/4" = 1'-0"
FROM BEG. OF PROJECT TO HAIHAI ST. 0.341 Mi.

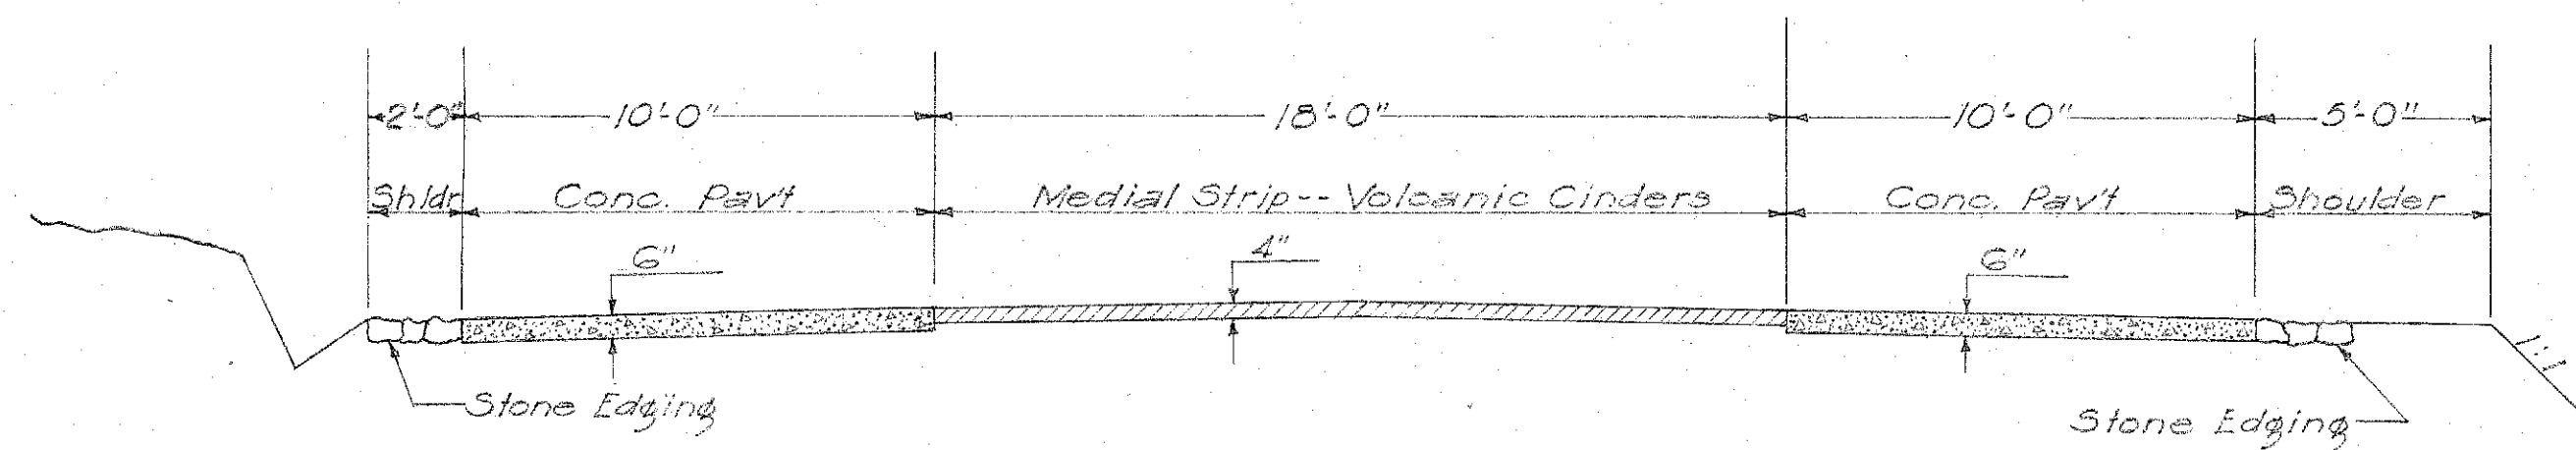


TYPICAL SECTION AS ORIGINALLY CONSTRUCTED
2-10' CONCRETE PAVEMENT LANES
Scale: 1/4" = 1'-0"
FROM HAIHAI ST. TO OHEA ST. 1.773 MILES

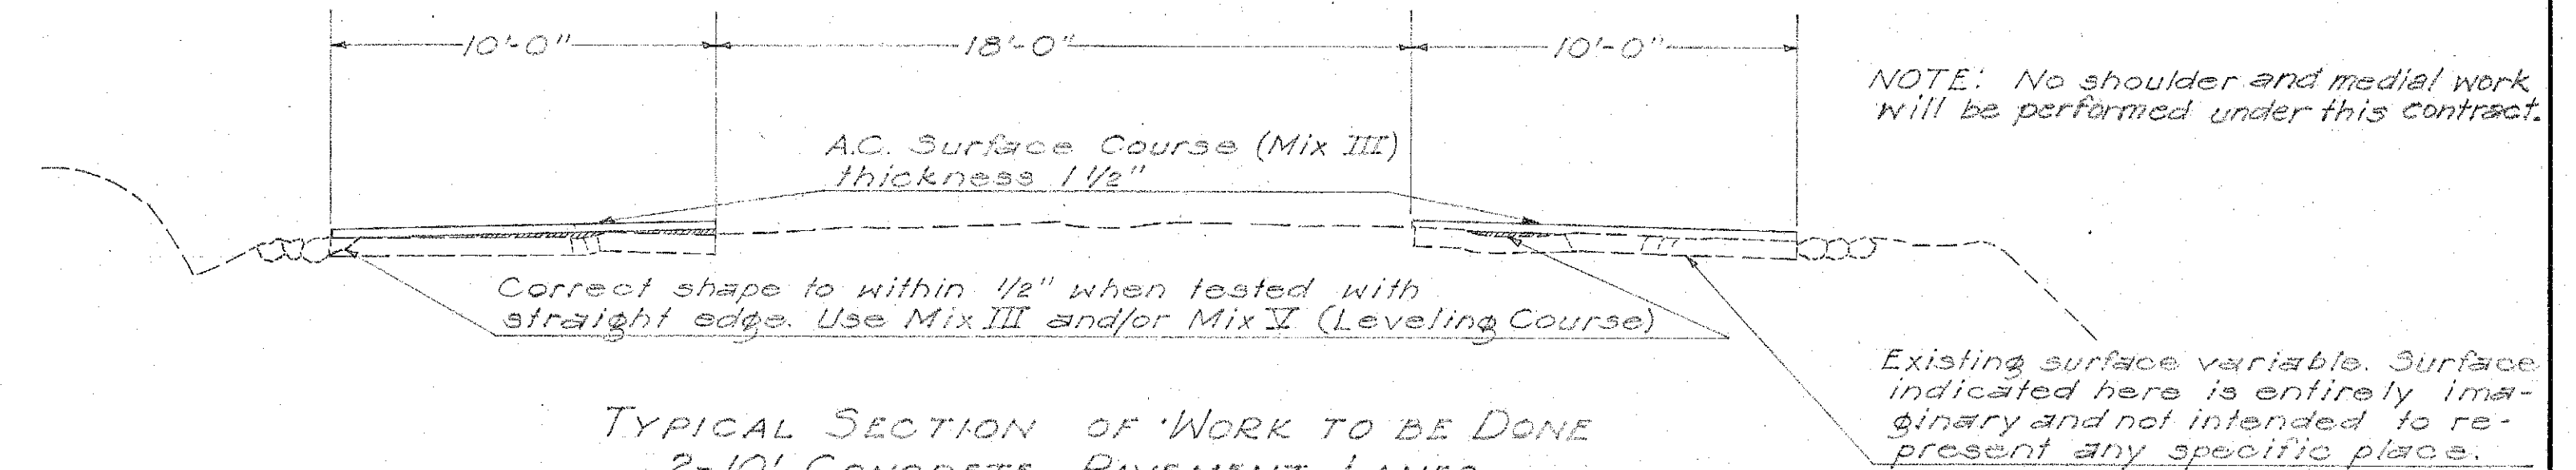

TYPICAL SECTION OF WORK TO BE DONE
2-10' CONCRETE PAVEMENT LANES
Scale: 1/4" = 1'-0"
FROM HAIHAI ST. TO OHEA ST. 1.773 Mi.

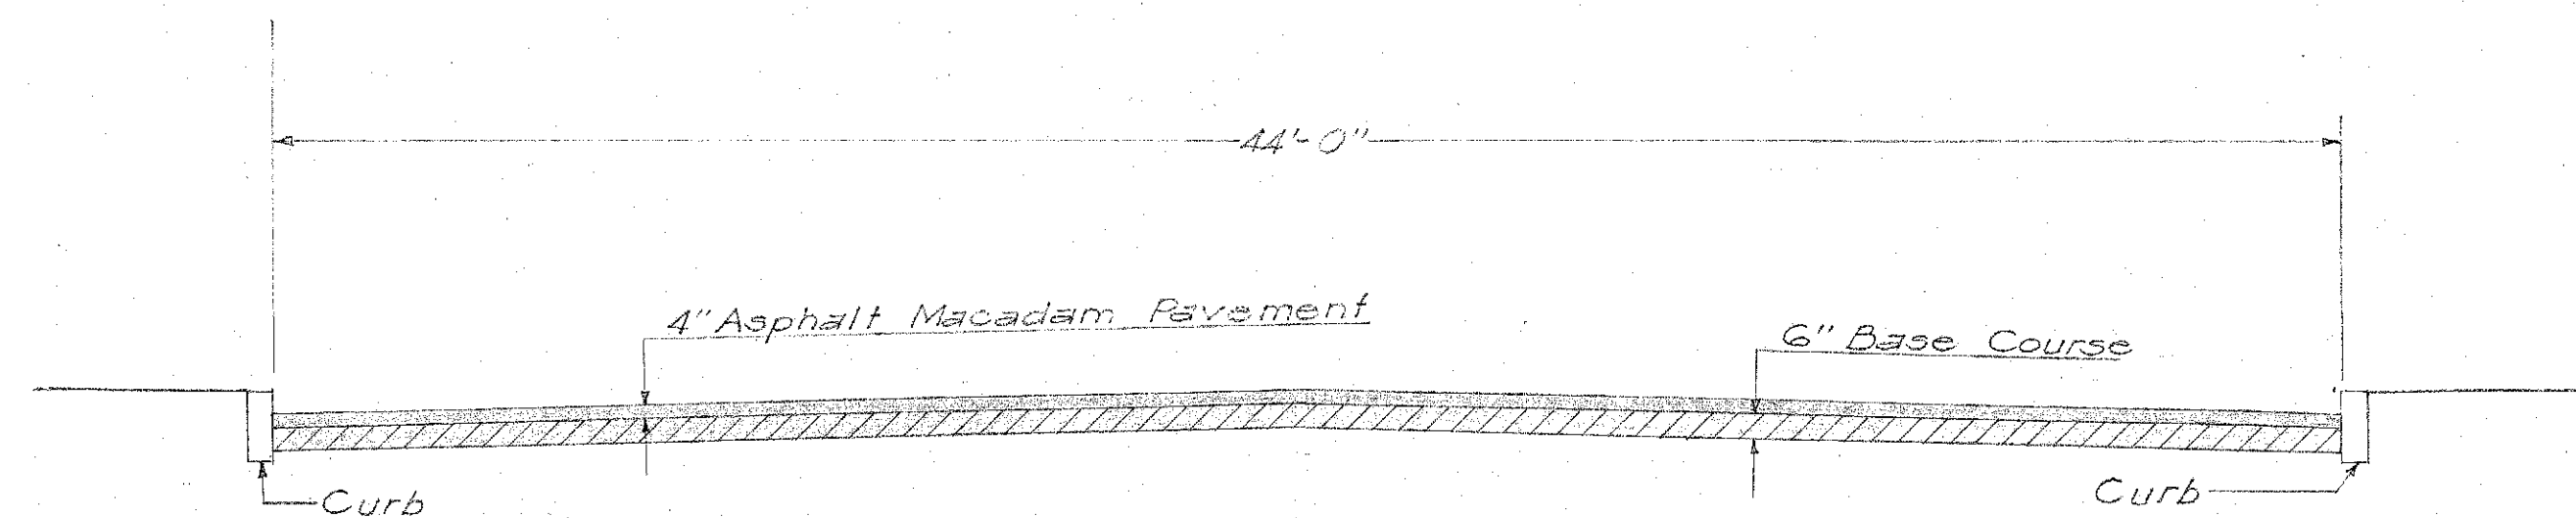

TYPICAL SECTION AS ORIGINALLY CONSTRUCTED
44'-0" ASPHALT MACADAM PAVEMENT
Scale: 1/4" = 1'-0"
FROM OHEA ST. TO OLONA ST. (END OF PROJ.) 0.433 MILE

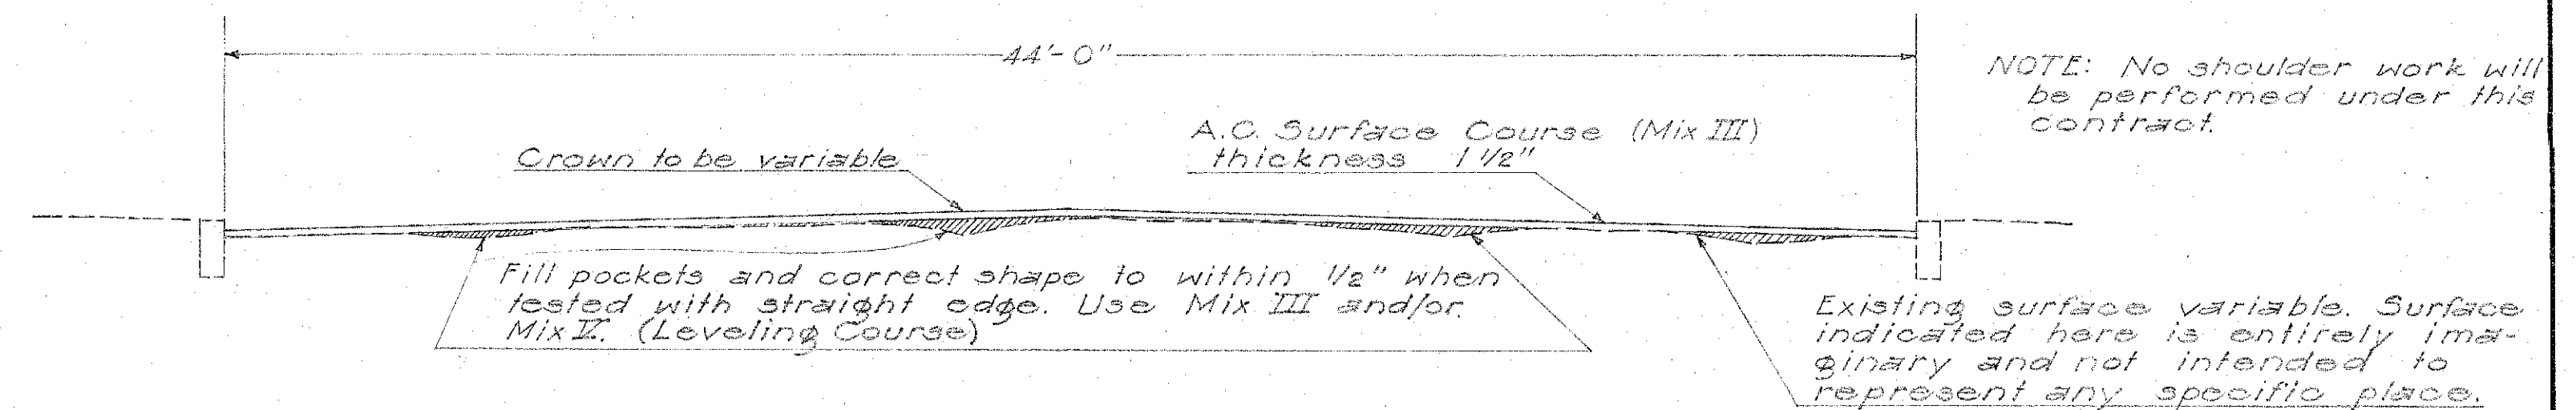

TYPICAL SECTION OF WORK TO BE DONE
44'-0" ASPHALT MACADAM PAVEMENT
Scale: 1/4" = 1'-0"
FROM OHEA ST. TO OLONA ST. (END OF PROJ.) 0.433 Mi.

ORIGINAL PLAN No.	SURVEY PLOTTED BY	DATE
	DRAWN BY	
	QUANTITIES CHECKED BY	
	CHECKED BY	

TERRITORIAL HIGHWAY DEPARTMENT
TERRITORY OF HAWAII

TYPICAL SECTIONS
PROJECT No. W.D.R. 11 (1)

Scale: As Noted. Mar. 1948

SHEET No. OF SHEETS

5313.2