

INDEX TO DRAWINGS.

SHEET NO.	DESCRIPTION
1	TITLE SHEET
2	TYPICAL ROAD SECTIONS
3-4	PLAN & PROFILE.
5-6	STANDARD DETAIL SHEETS
7-16	BRIDGE DETAILS.
17-19	CROSS SECTIONS.

CONVENTIONAL SIGNS



Existing Fence	— x — x —
Existing Stone Wall Fence	— x — x — x — x — x —
Edge of Existing Road	— · — · — · — · —
Right of Way Line	— — — — —
Center Line	— · — · — · — · —
Boundary Line	— — — — —
Culverts	— — — — —
Dry Rubble Masonry Walls	— x — x — x —

Note:— No telephone poles or braces will be permitted within 21 ft. of the $\frac{1}{2}$ of Roadway.
Elevations are to U.S.G.S. datum.

TERRITORY OF HAWAII TERRITORIAL HIGHWAY DEPARTMENT HONOLULU T. H. PLANS OF HAWAII BELT ROAD FEDERAL AID PROJECT NO. 14-A. DISTRICT OF NORTH HILO ISLAND OF HAWAII.

SCALES

PLANS		1 INCH	100 FEET
PROFILE	HOR	1 INCH	100 FEET
	VERT	1 INCH	10 FEET
CROSS SECTIONS		1 INCH	10 FEET

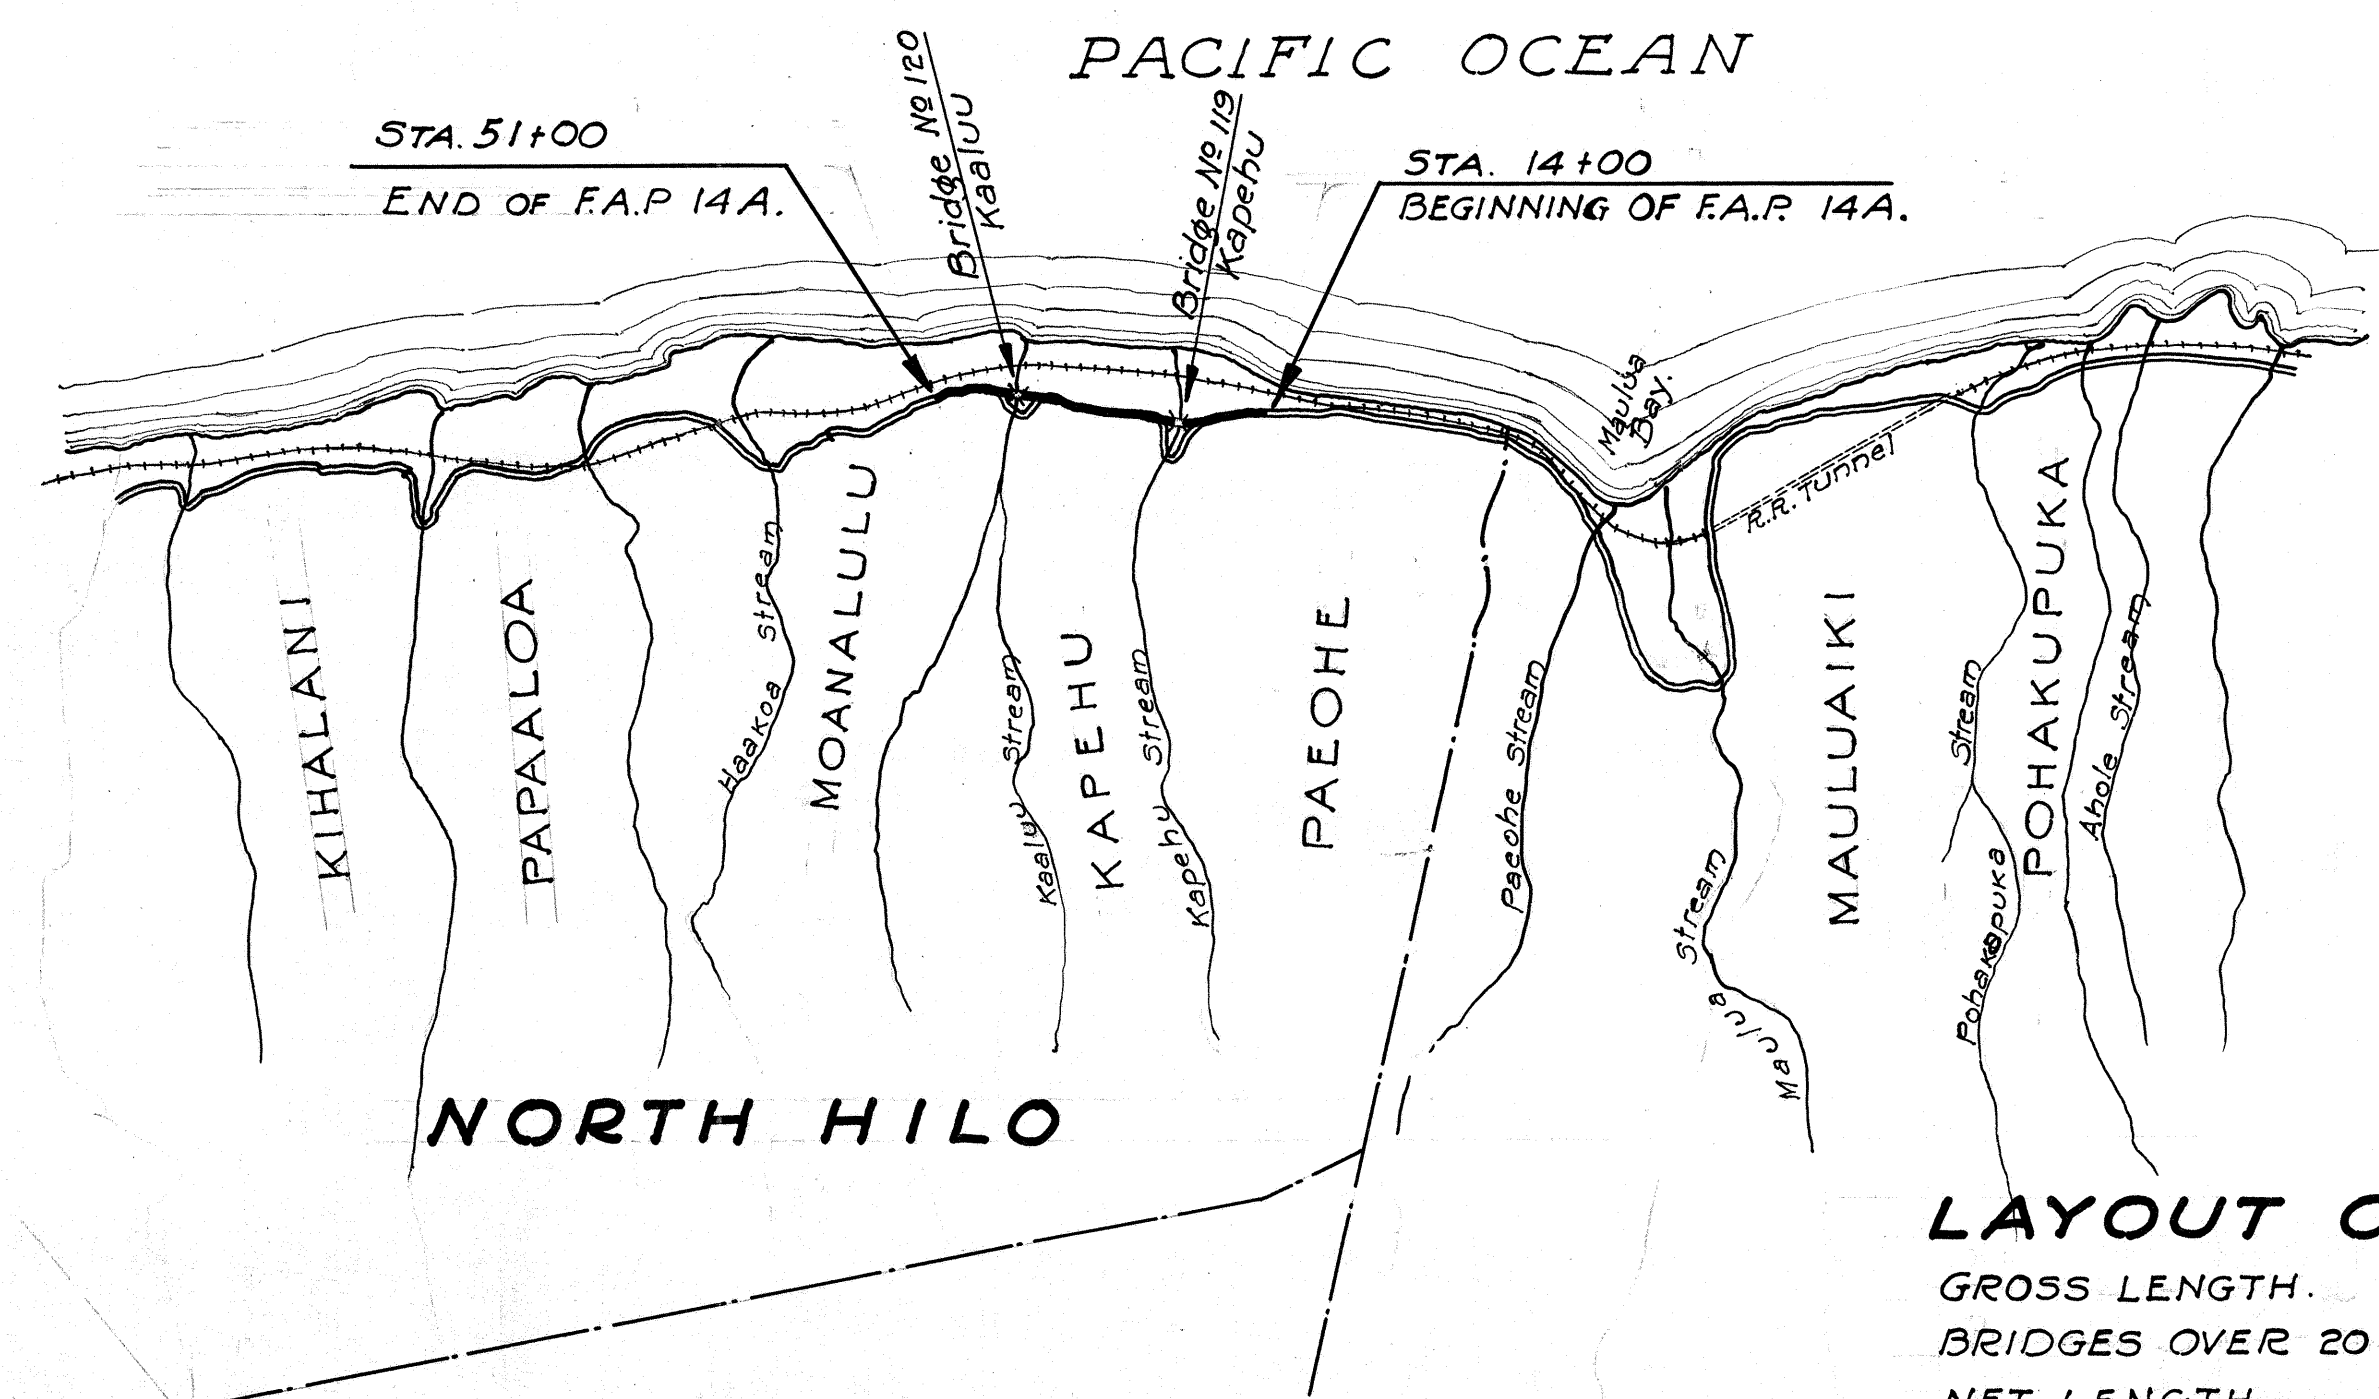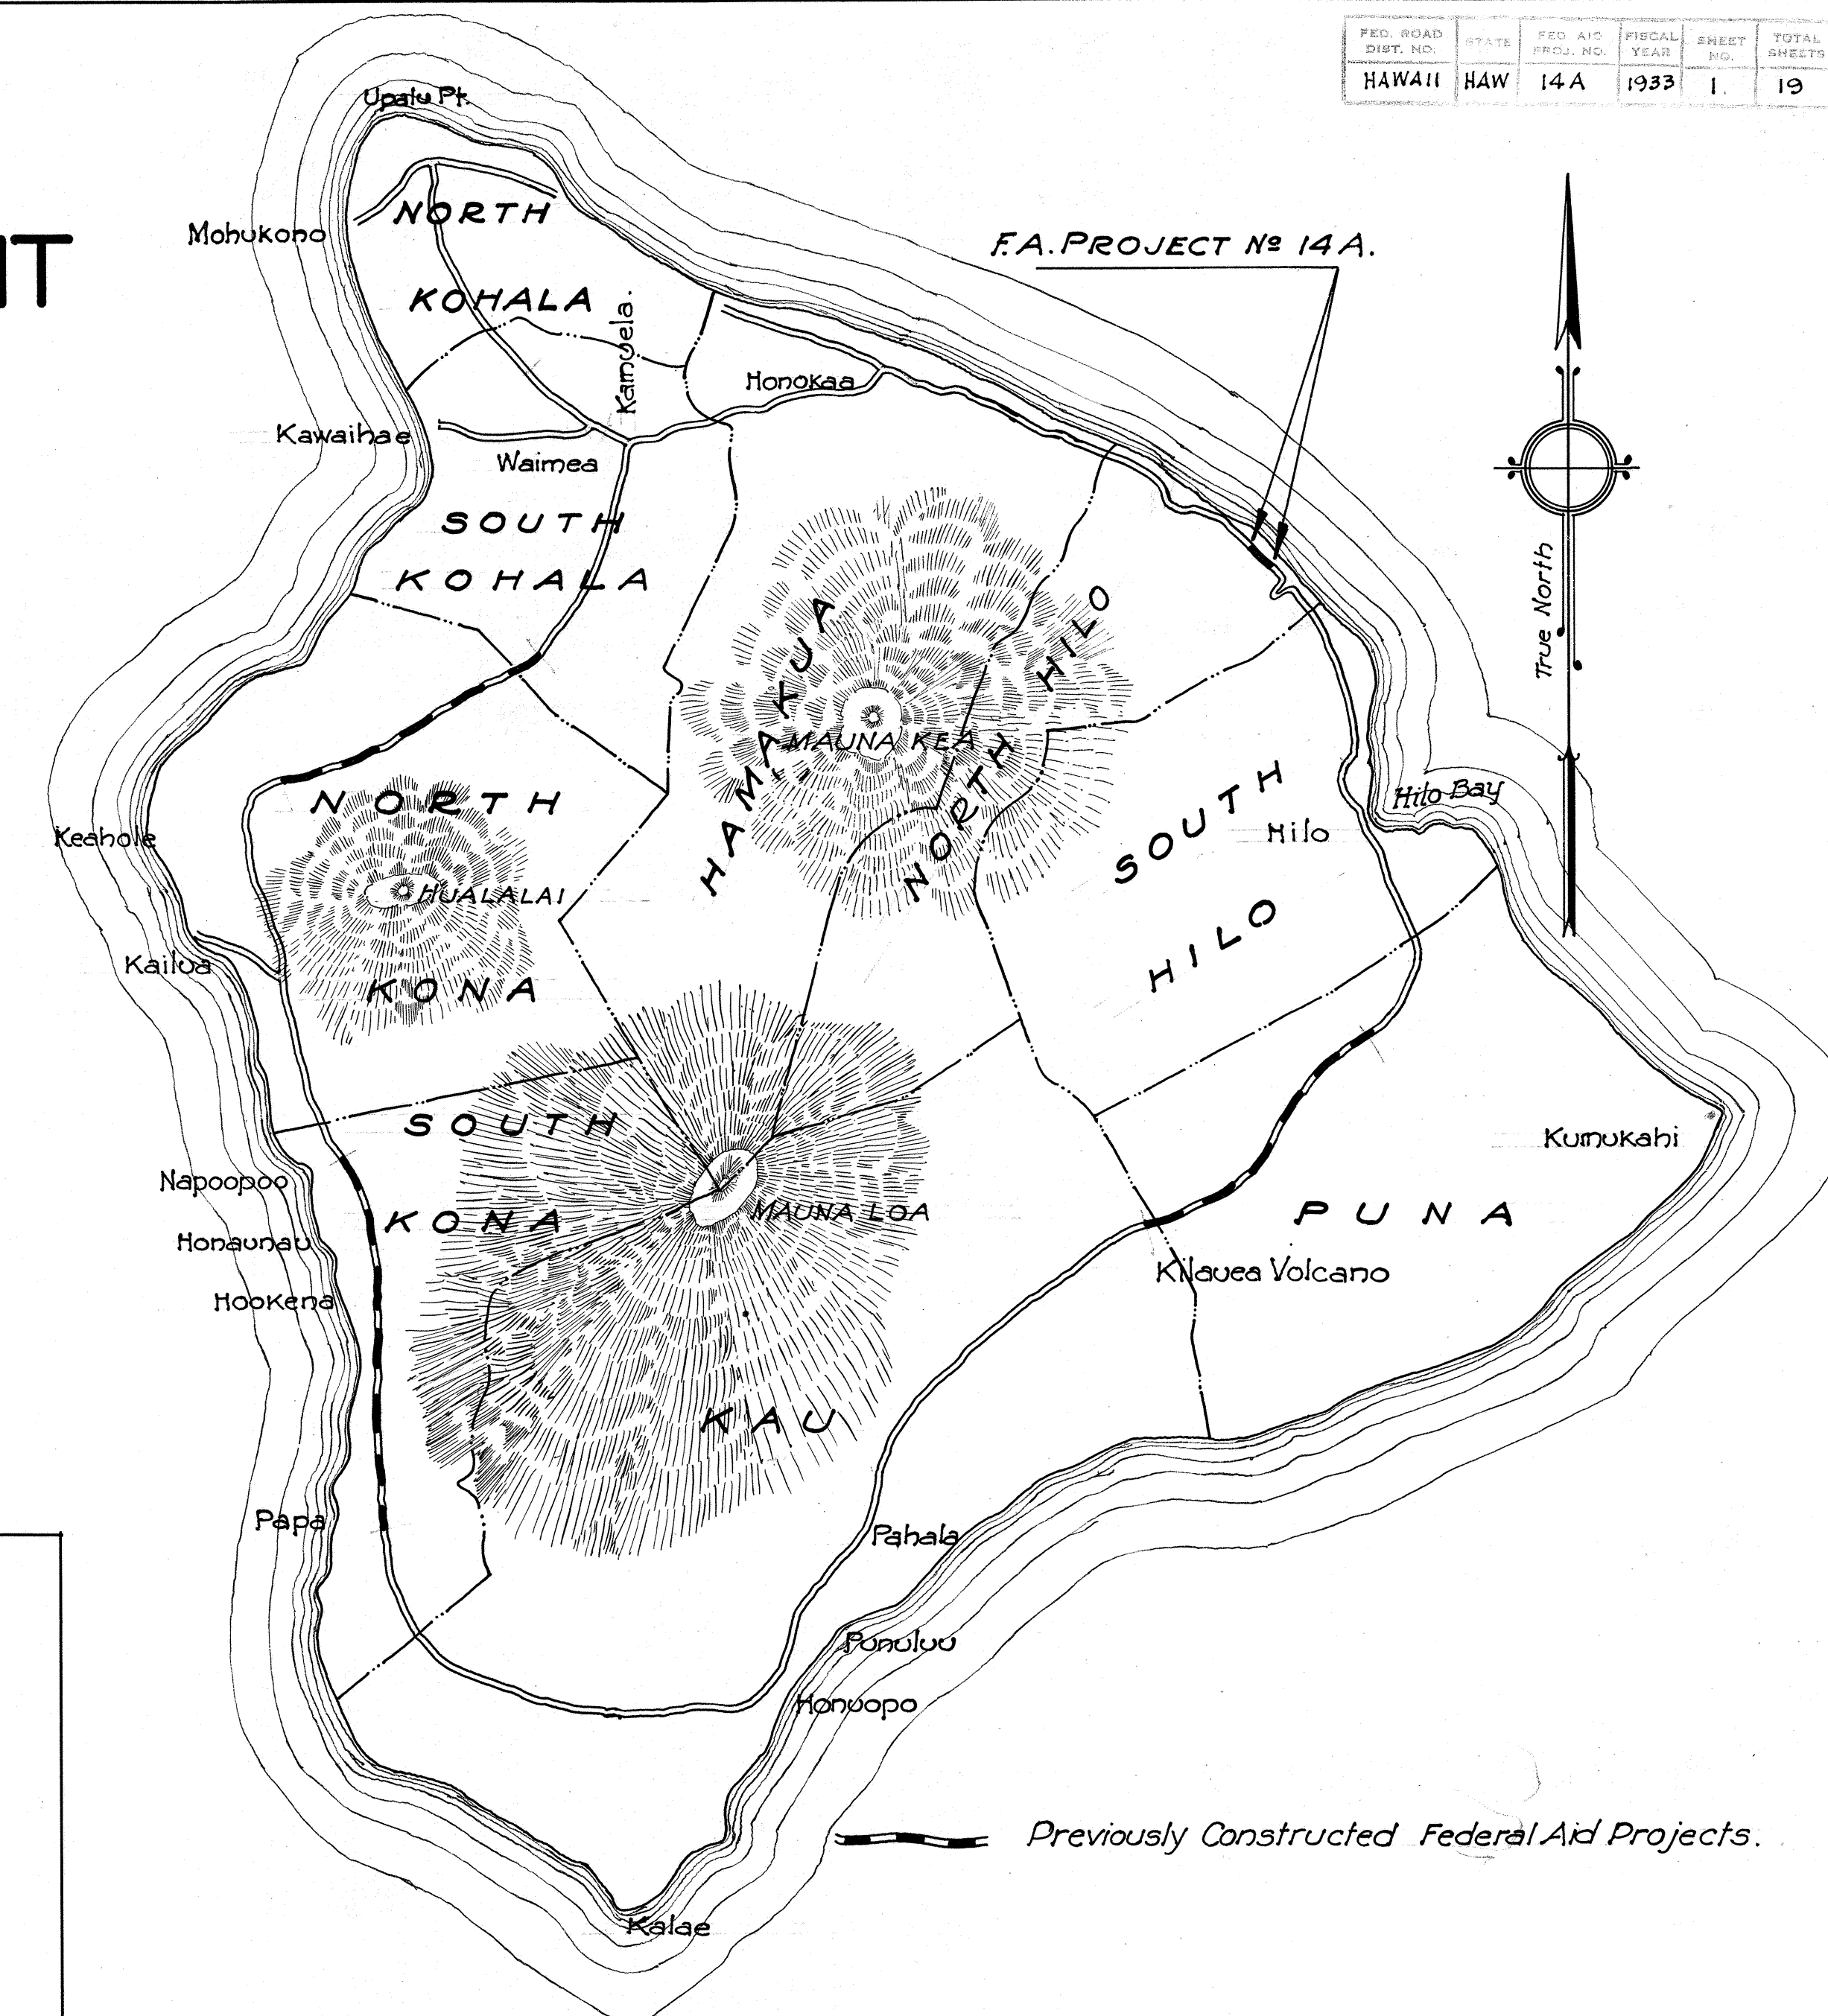

LAYOUT OF PROJECT.

GROSS LENGTH.	0.701 MI.
BRIDGES OVER 20'	0.049
NET LENGTH	0.652

RECOMMENDED FOR APPROVAL

[Signature] 4-25-33.

PRINCIPAL HIGHWAY ENGR. Bureau of Public Roads

RECOMMENDED FOR APPROVAL

CHIEF ENGINEER Bureau of Public Roads

APPROVED

DIRECTOR Bureau of Public Roads.

APPROVED

[Signature]

TERRITORIAL HIGHWAY ENGINEER

4282.1