
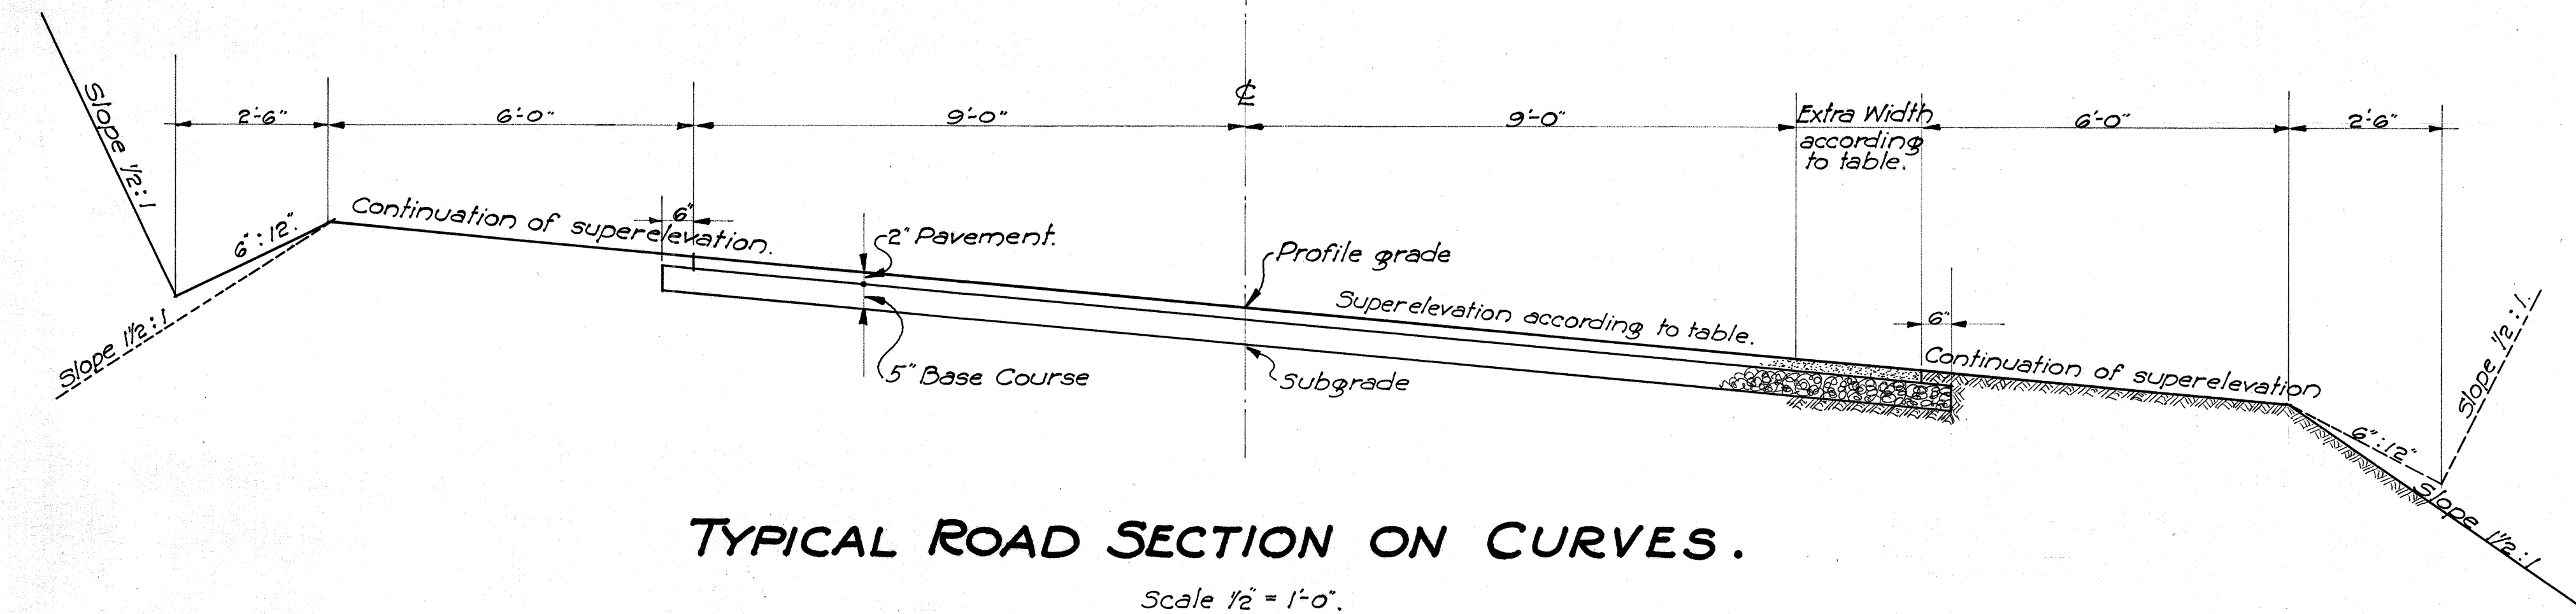


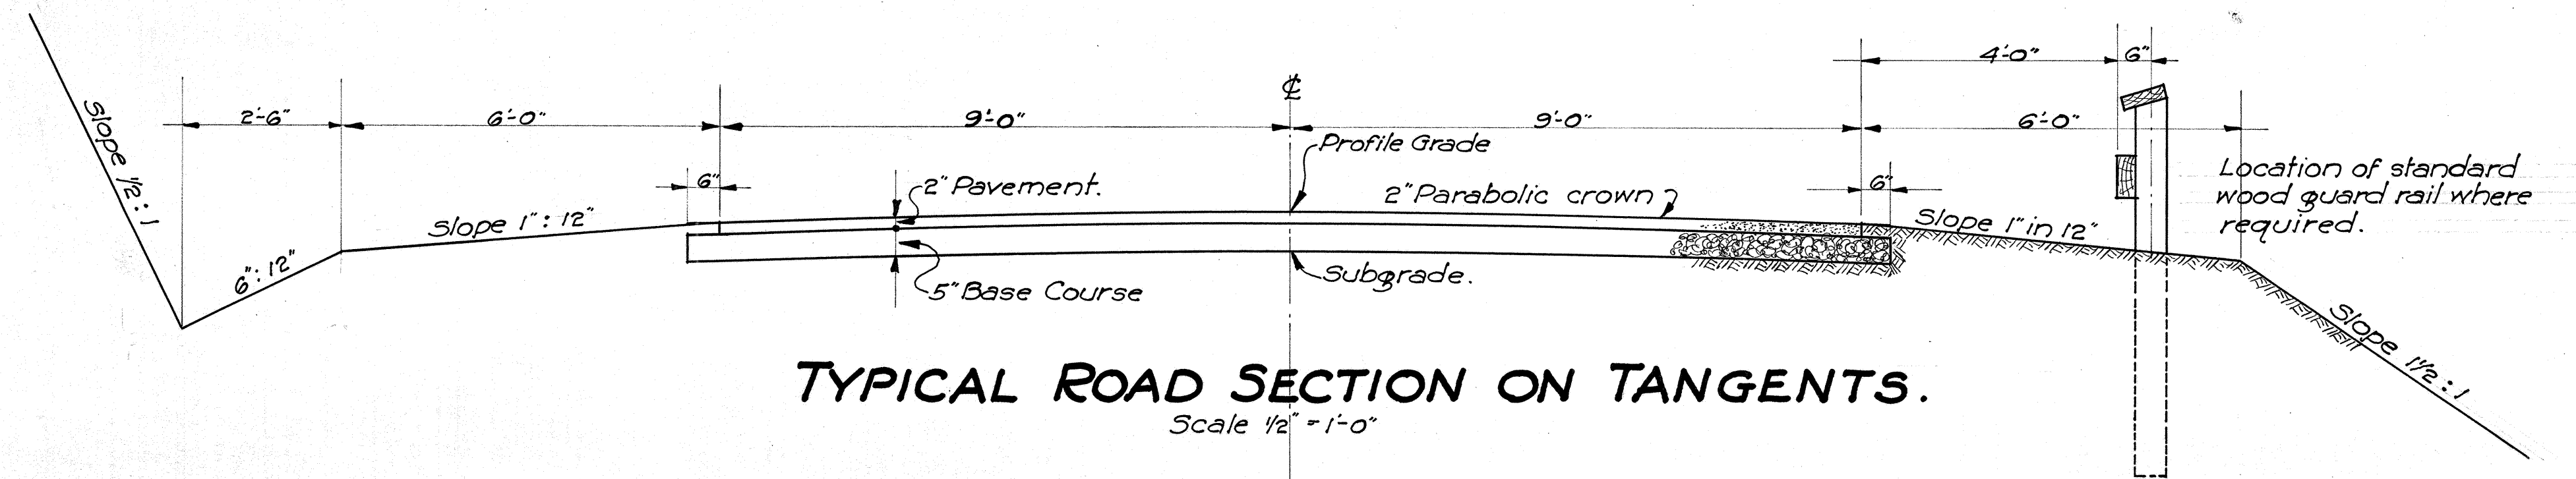

NOTES ON PAVEMENT AND BASE COURSE.

BASE COURSE: The 5" Base Course shall be either a "Crusher Run Base Course" or a "Macadam Base Course"; these being as noted below.

CRUSHER RUN BASE COURSE: 5" (compacted thickness) of Crusher Run Material (20% wear).

MACADAM BASE COURSE: 5" (compacted thickness) No 1 Crushed Rock (3/4 to 1 1/4") completely filled with No 4s Crushed Rock (3/4 to 1/4").

PAVEMENT: The 2" Pavement shall be either an "Asphaltic Macadam Surface course" or "Seal Coat" or a "Cold Emulsified Asphalt Pavement"; these being as noted below.

ASPHALT MACADAM SURFACE COURSE: 2" (compacted thickness) No 2 Crushed Rock (2" to 1"); 10 lbs per sq. yd. Asphalt (85-100) and sufficient No 3 Crushed Rock (1" to 3/8") to cover.

SEAL COAT: 3 to 4 lbs. per sq. yd. Asphalt (85 to 100) and sufficient No 6 Crushed Rock (1/4 to 1/8") to cover.

COLD EMULSIFIED ASPHALT PAVEMENT: 2" (compacted thickness) No 2 Crushed Rock (2" to 1") filled to within 1 inch of top with No 5 Crushed Rock (3/8 to #10); 5/8 to 3/4 gal. per sq. yd. of emulsion; sufficient No 4 Crushed Rock (3/8 to #10) to key surface; 7/8 to 1 gal. per sq. yd. of emulsion; sufficient No 5 Crushed Rock (3/8 to #10) to complete surface keying; 3/8 to 1/2 gal. per sq. yd. of emulsion and sufficient No 6 Crushed Rock (1/4 to #20) to cover.

GENERAL NOTES: Particular reference is made to the Specifications covering these items of work.