

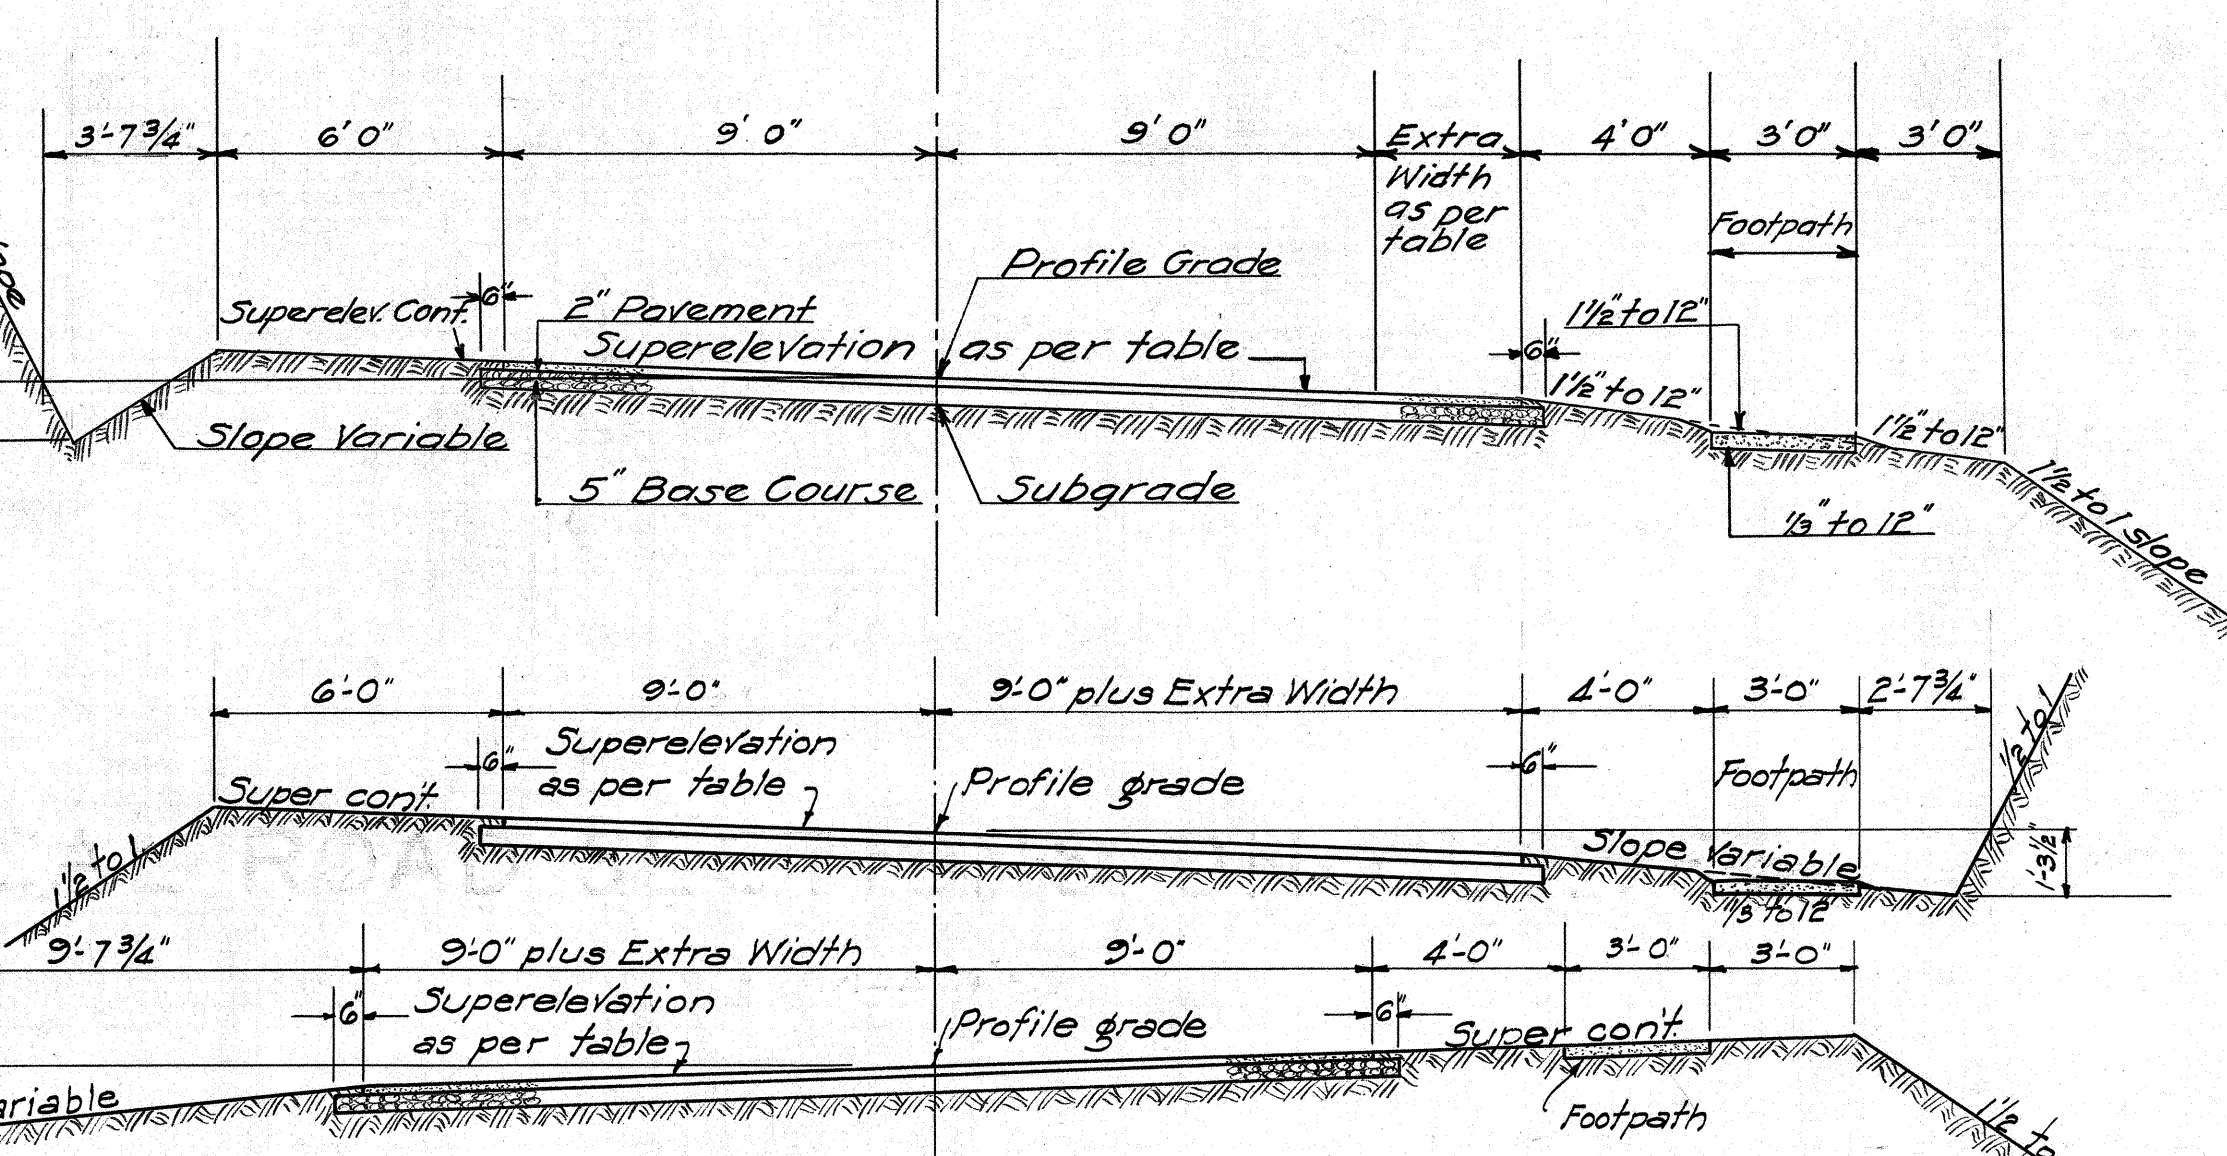
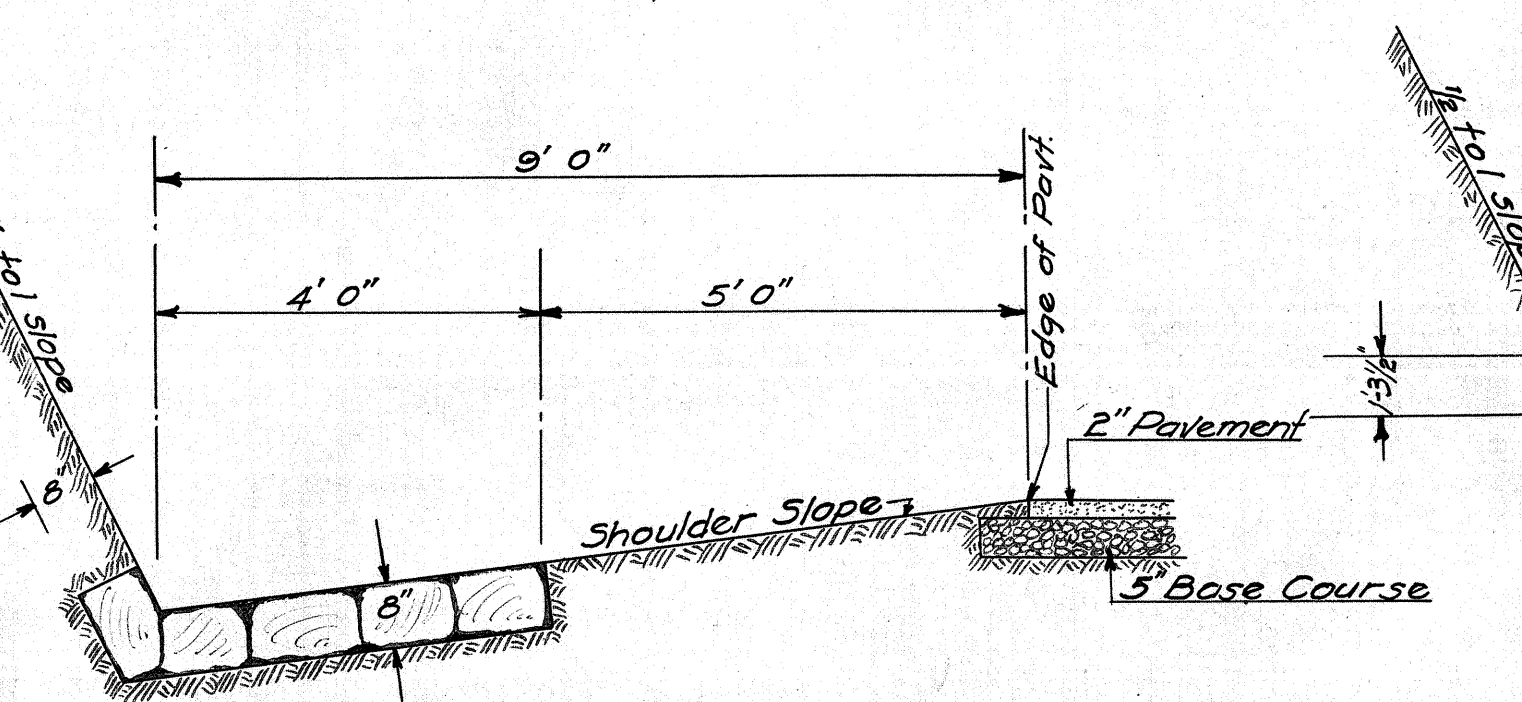
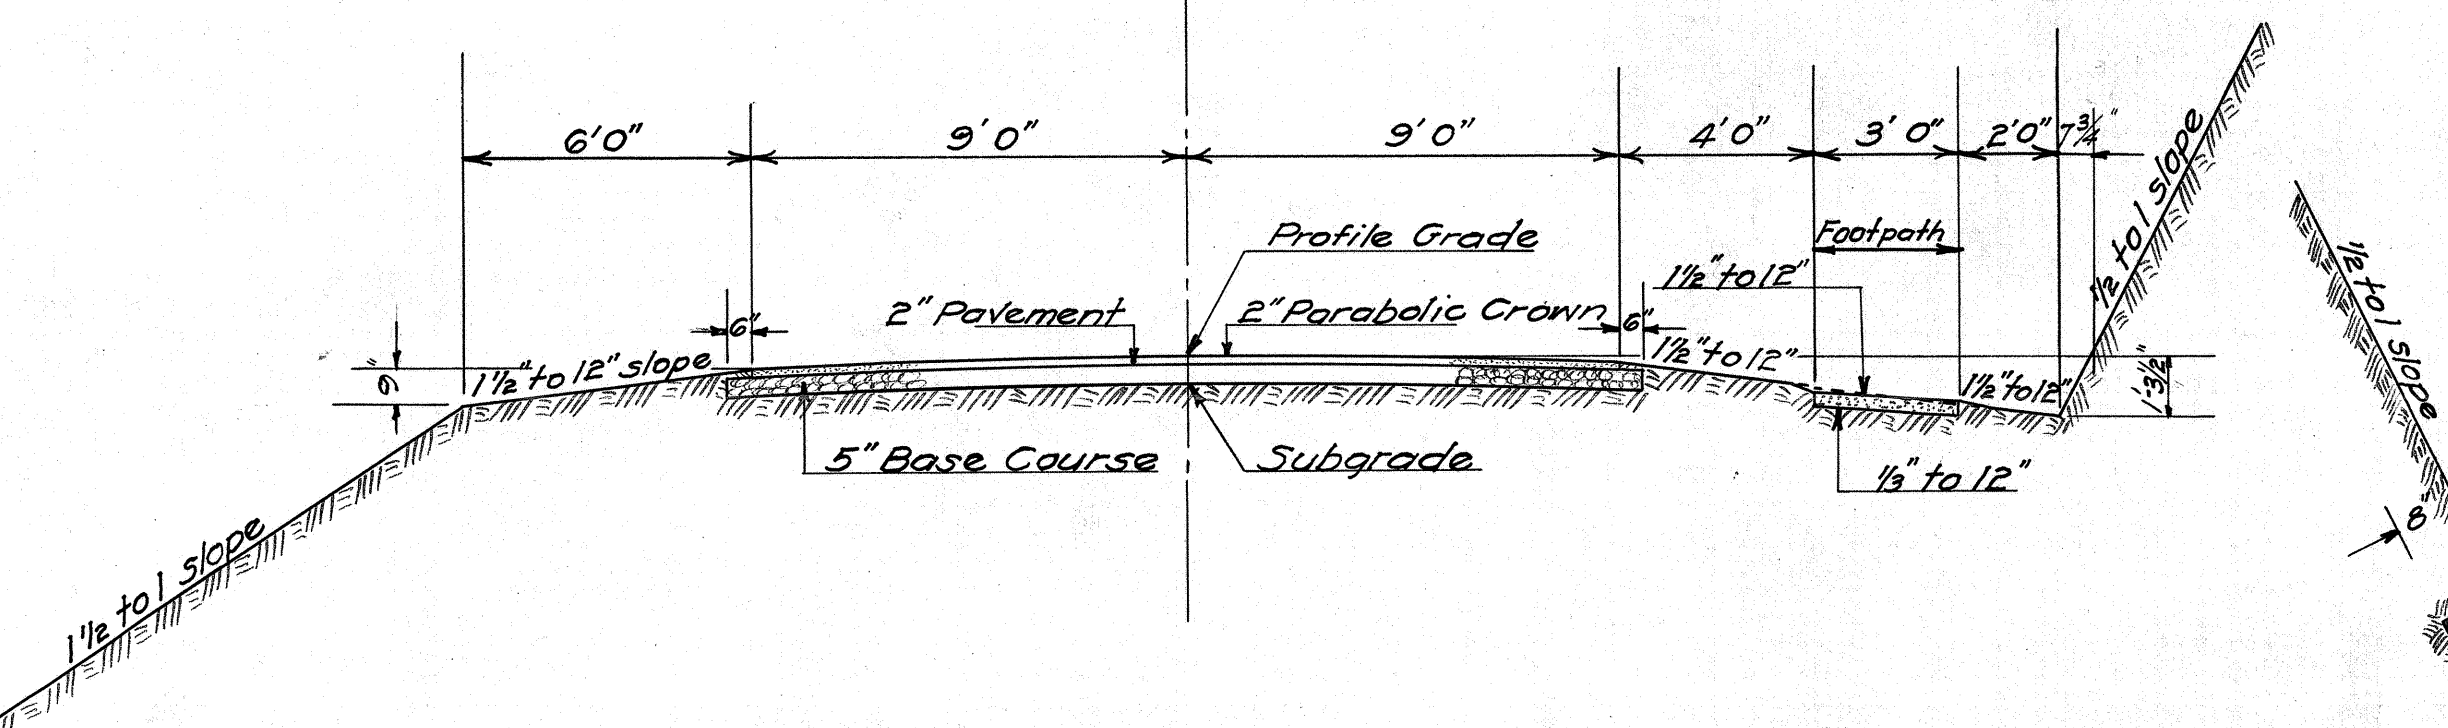
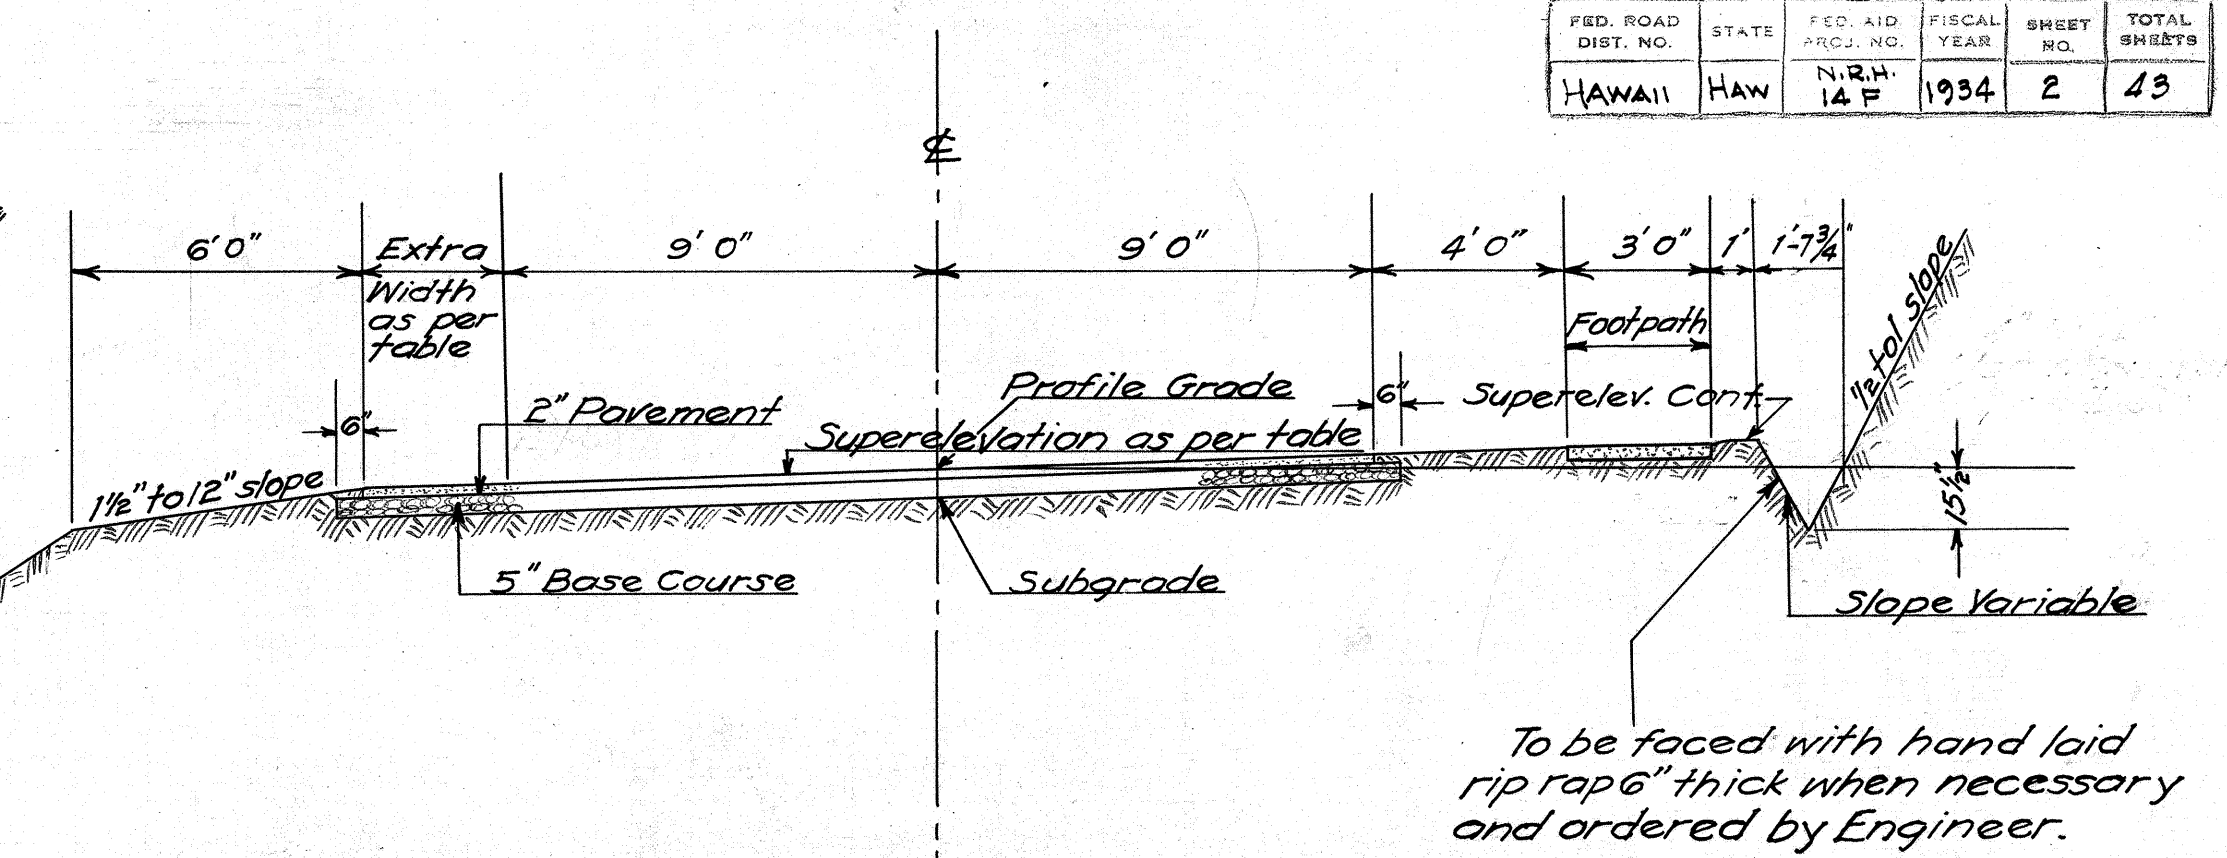
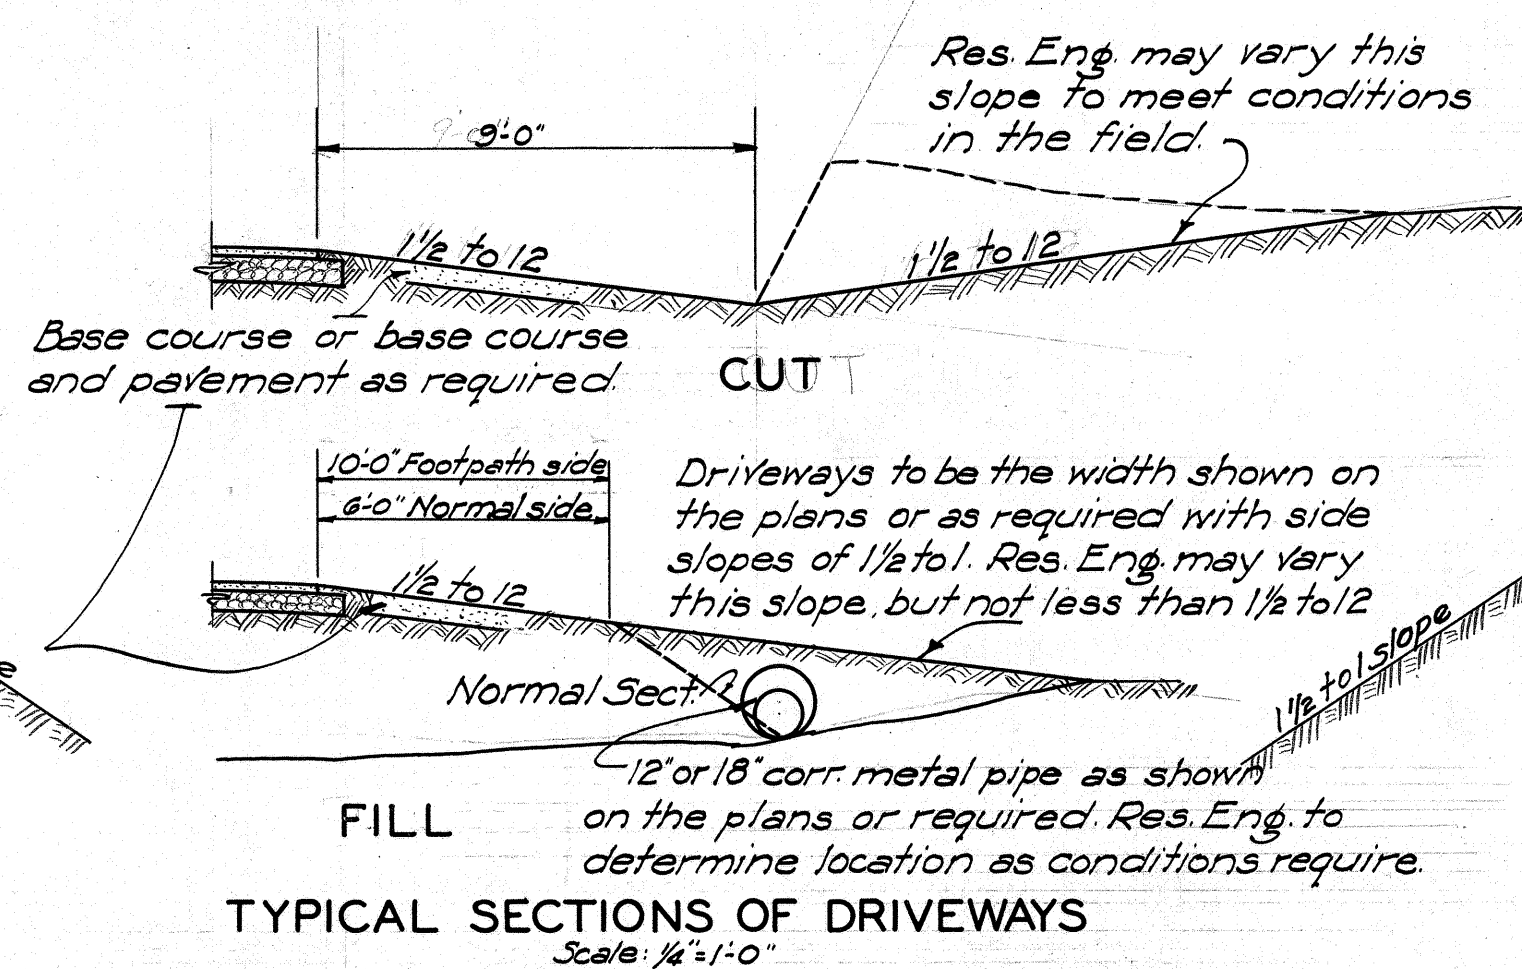


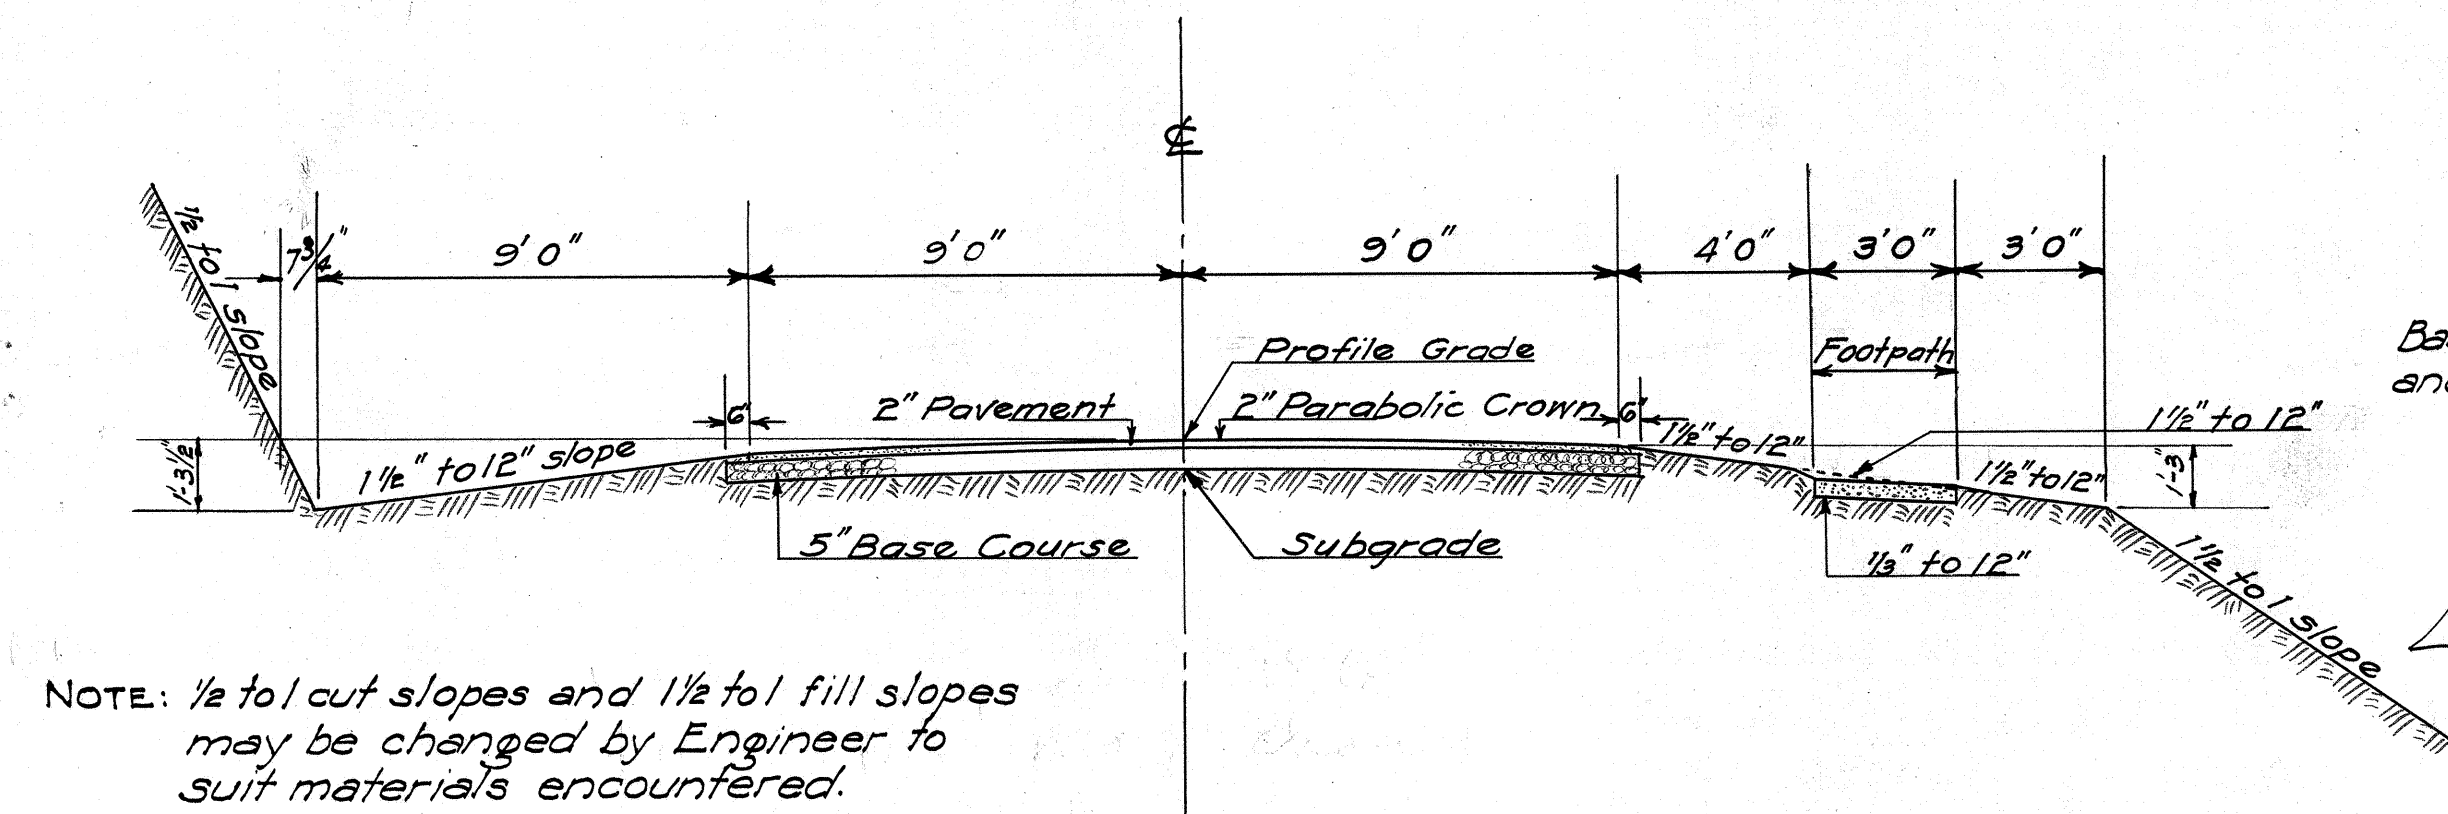

TYPICAL ROAD SECTIONS ON TANGENTS

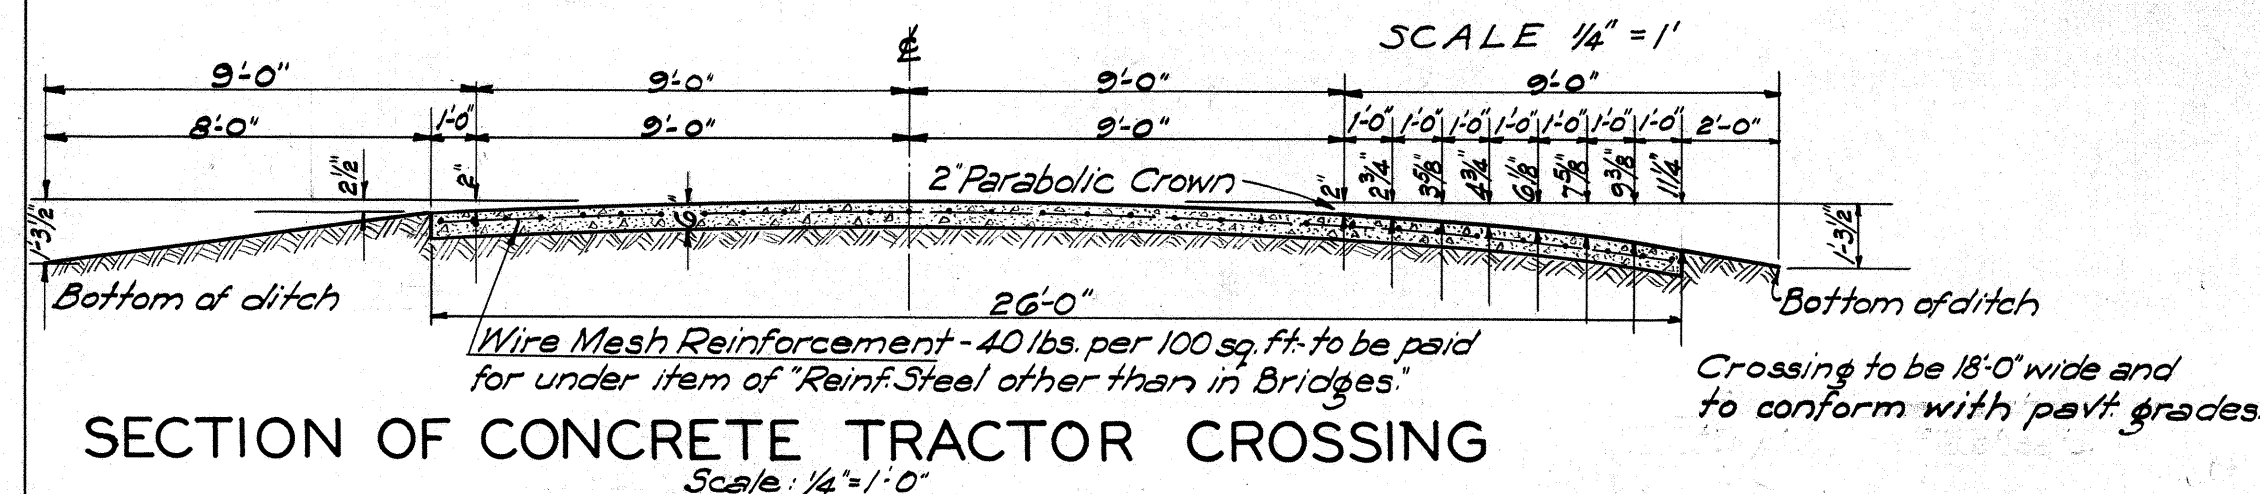

DETAIL OF PAVED GUTTER

SCALE: 1/4" = 1'-0"

TYPICAL ROAD SECTIONS ON CURVES

Scale: 1/4" = 1'-0"

NOTES ON PAVEMENT AND BASE COURSE

CRUSHER RUN BASE COURSE: 5" (compacted thickness) of Crusher Run Material (20% wear).

ASPHALT MACADAM SURFACE COURSE: 2" (compacted thickness) No. 2 Crushed Rock (2" to 1") 10 lbs. per sq. yd. Asphalt (85-100) and sufficient No. 3 Crushed Rock (1" to 3/4") to cover.

SEAL COAT: 3 to 4 lbs. per sq. yd. Asphalt (85-100) and sufficient No. 6 Crushed Rock (3/4" to 1/2") to cover.

FOOTPATH SURFACING: 3" (finished thickness) of Crusher Run material (20% wear) 30 lbs. per sq. yd. of Fine No. 4 Crushed Rock (3/8" to 1/4"); 3/4 gal. per sq. yd. of emulsified asphalt or 4 1/2 lbs. per sq. yd. of asphalt (85-100), and sufficient No. 5 Crushed Rock (3/8" to 1/2") to cover.

GENERAL NOTES: Particular reference is made to the specifications covering these items of work.

ORIGINAL	DESIGNED BY	DATE
PLAN	C.C.H. & J.C.M.	Mar. 1934
NOTE BOOK	QUANTITIES BY	Apr. 1934
No.	CHECKED BY	