





FED. ROAD DIST. NO.	STATE	FED. AID PROJ. NO.	FISCAL YEAR	SHEET NO.	TOTAL SHEETS
HAWAII	HAW.	14 H	1935	6	20

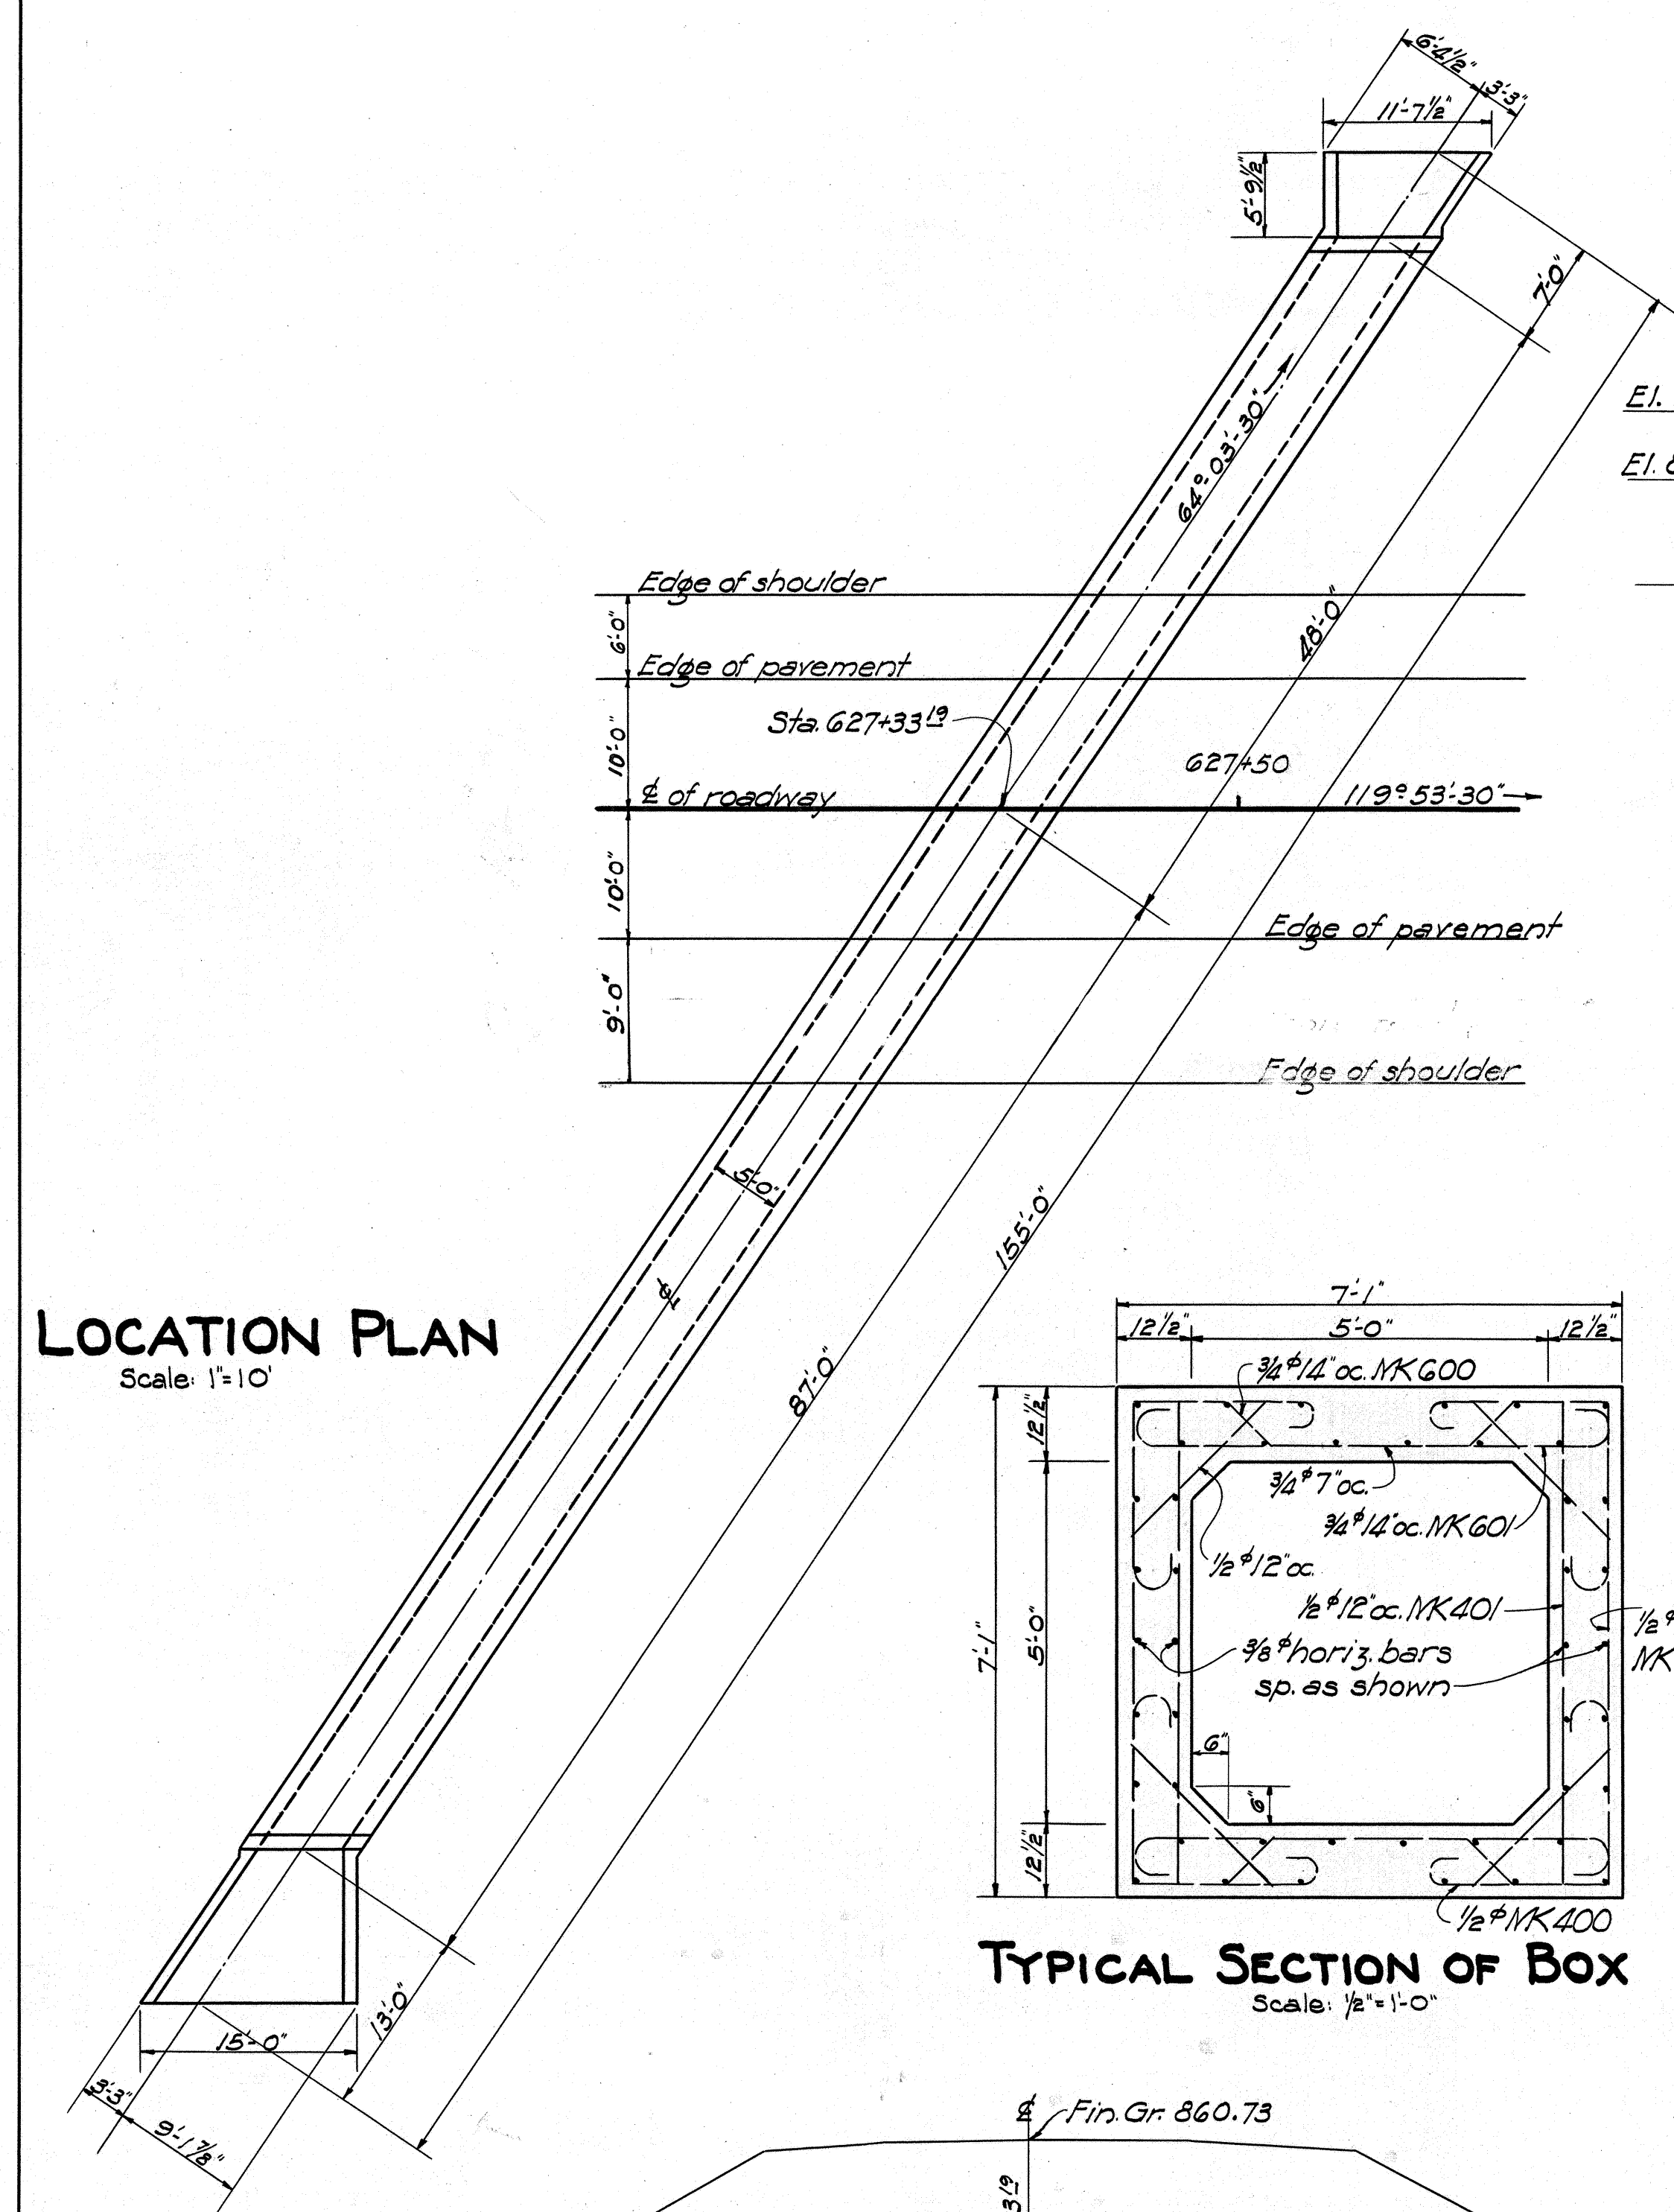


LOCATION PLAN
Scale: 1"=10'

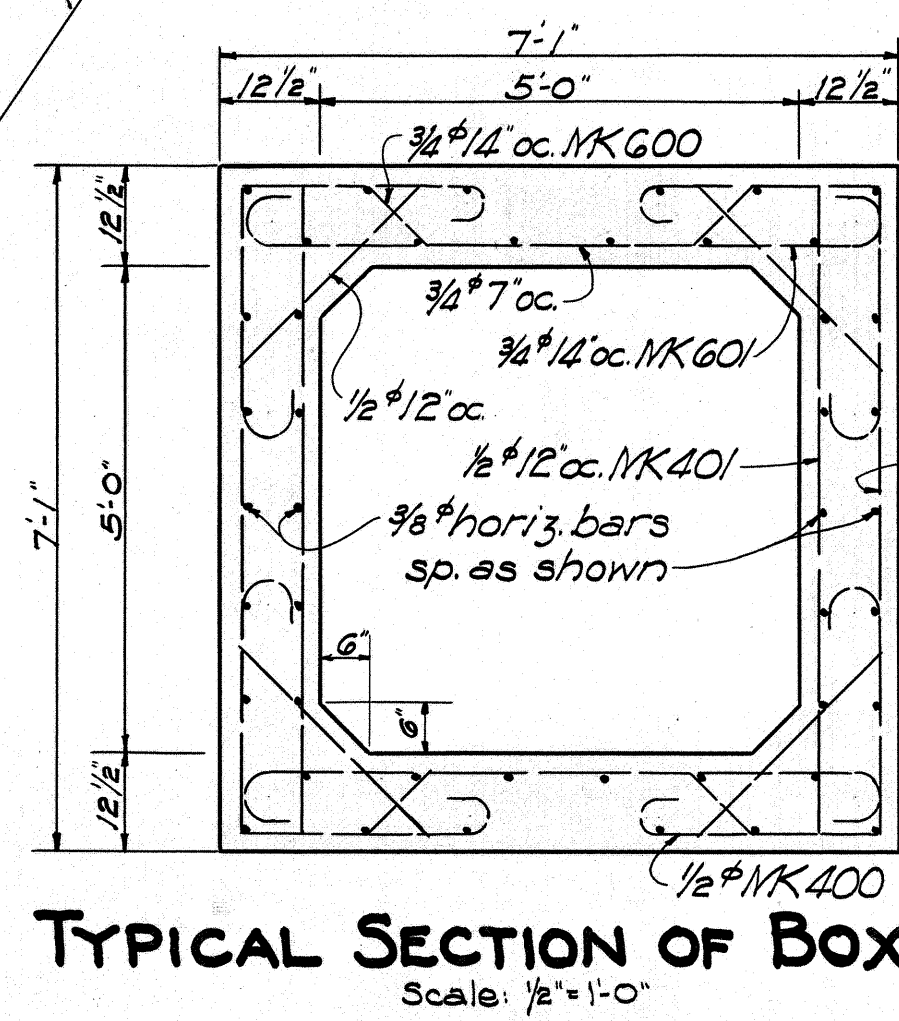


TYPICAL SECTION OF BOX
Scale: 1/2"=1'-0"

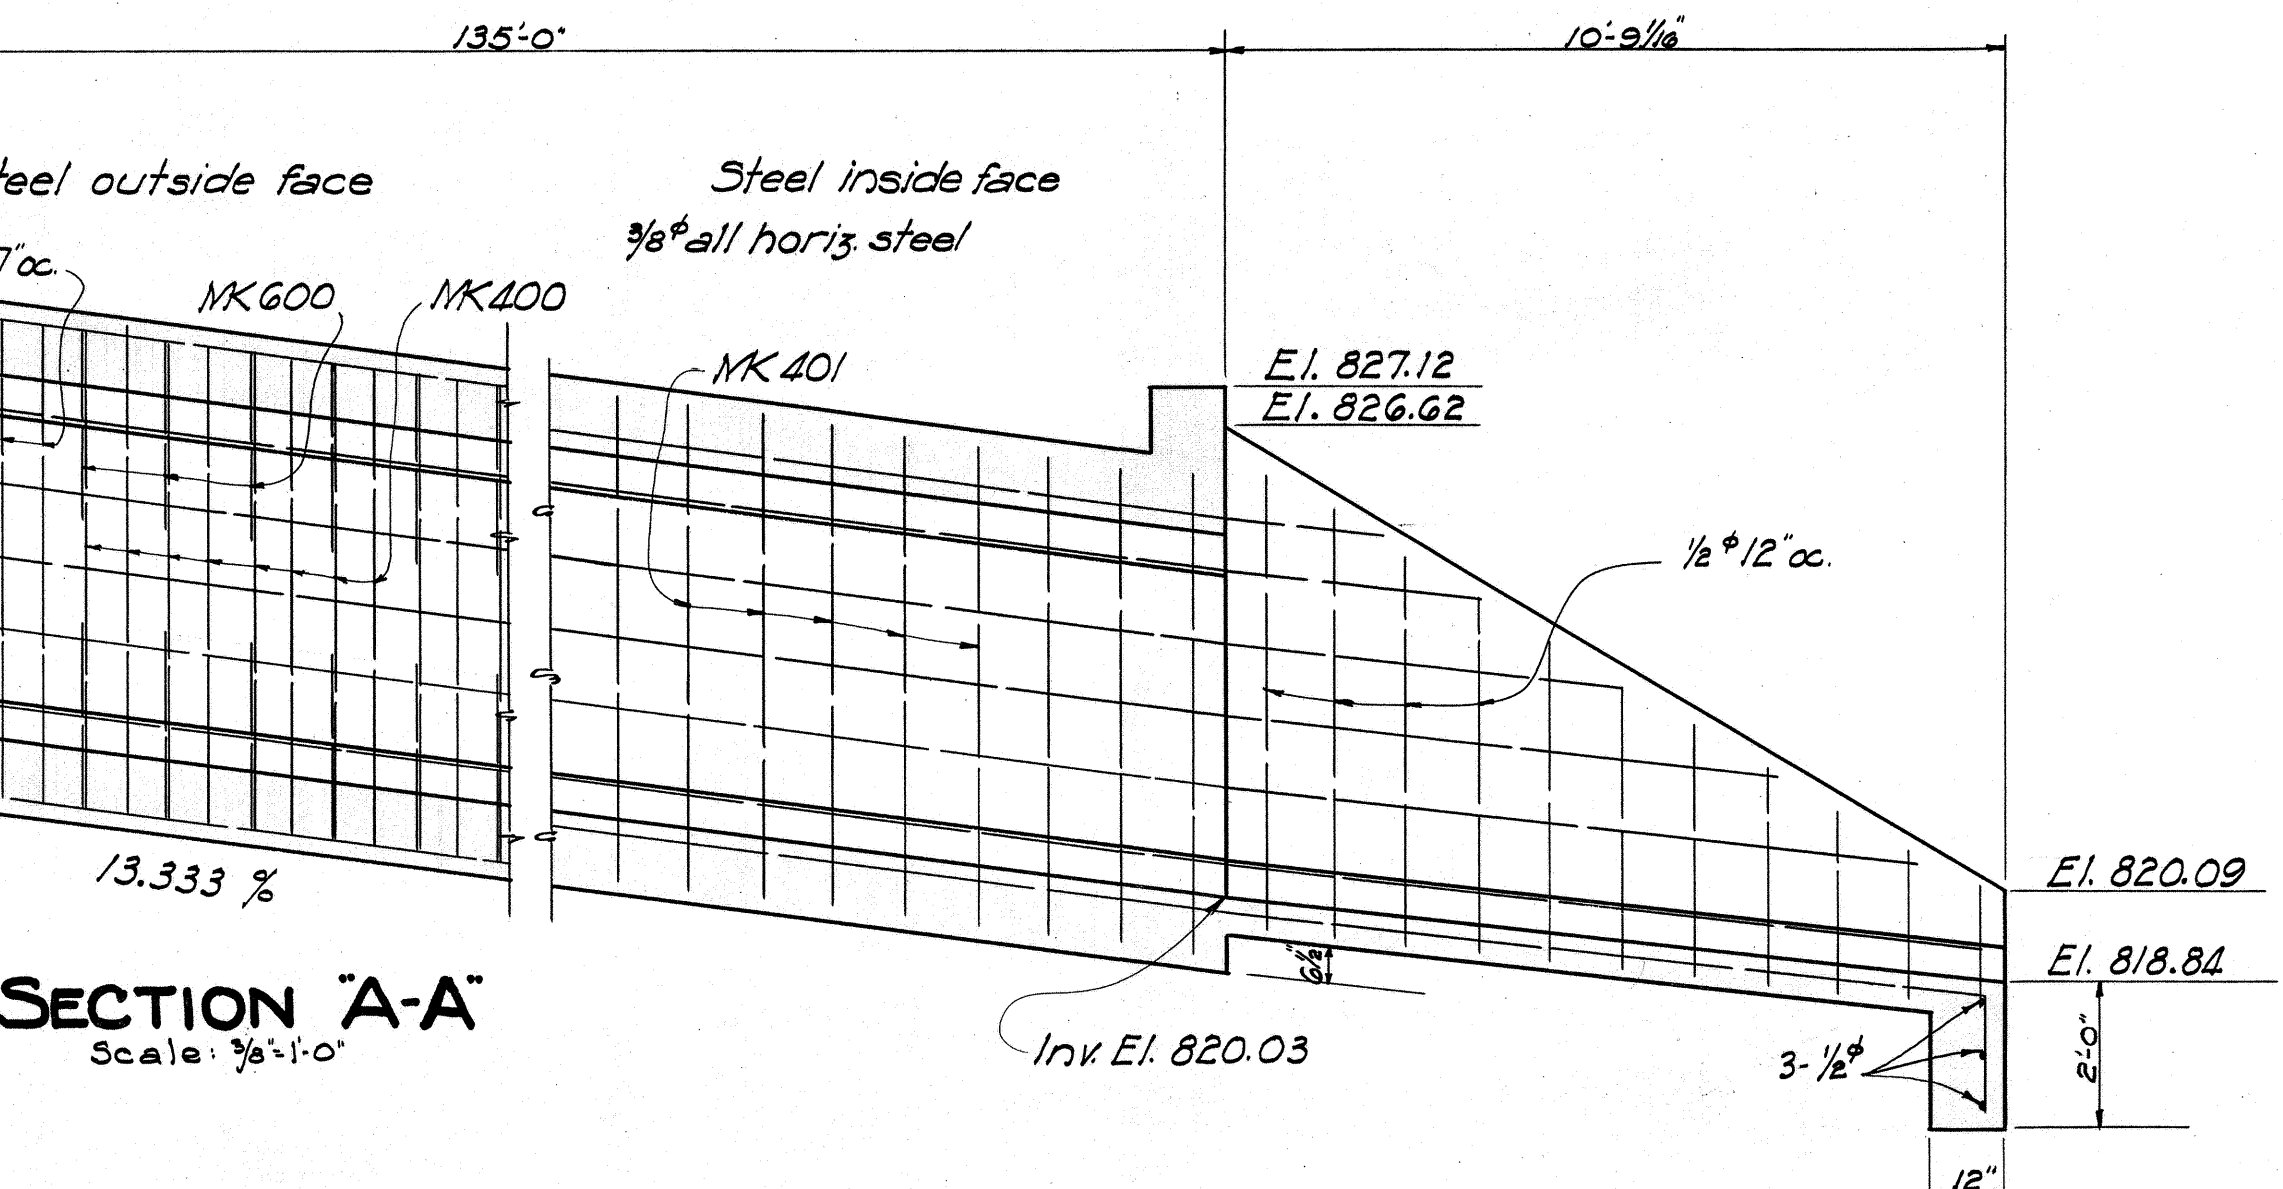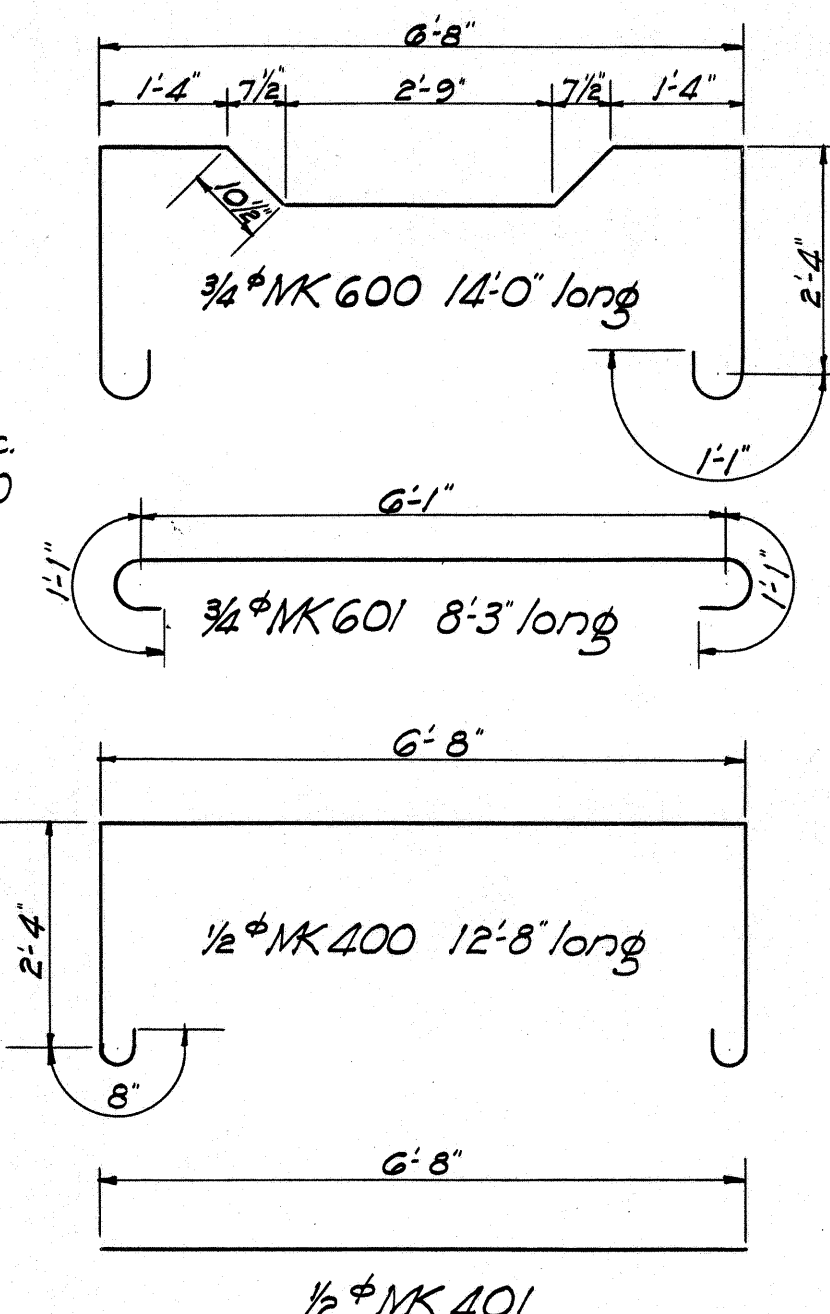


SECTION A-A
Scale: 3/8"=1'-0"

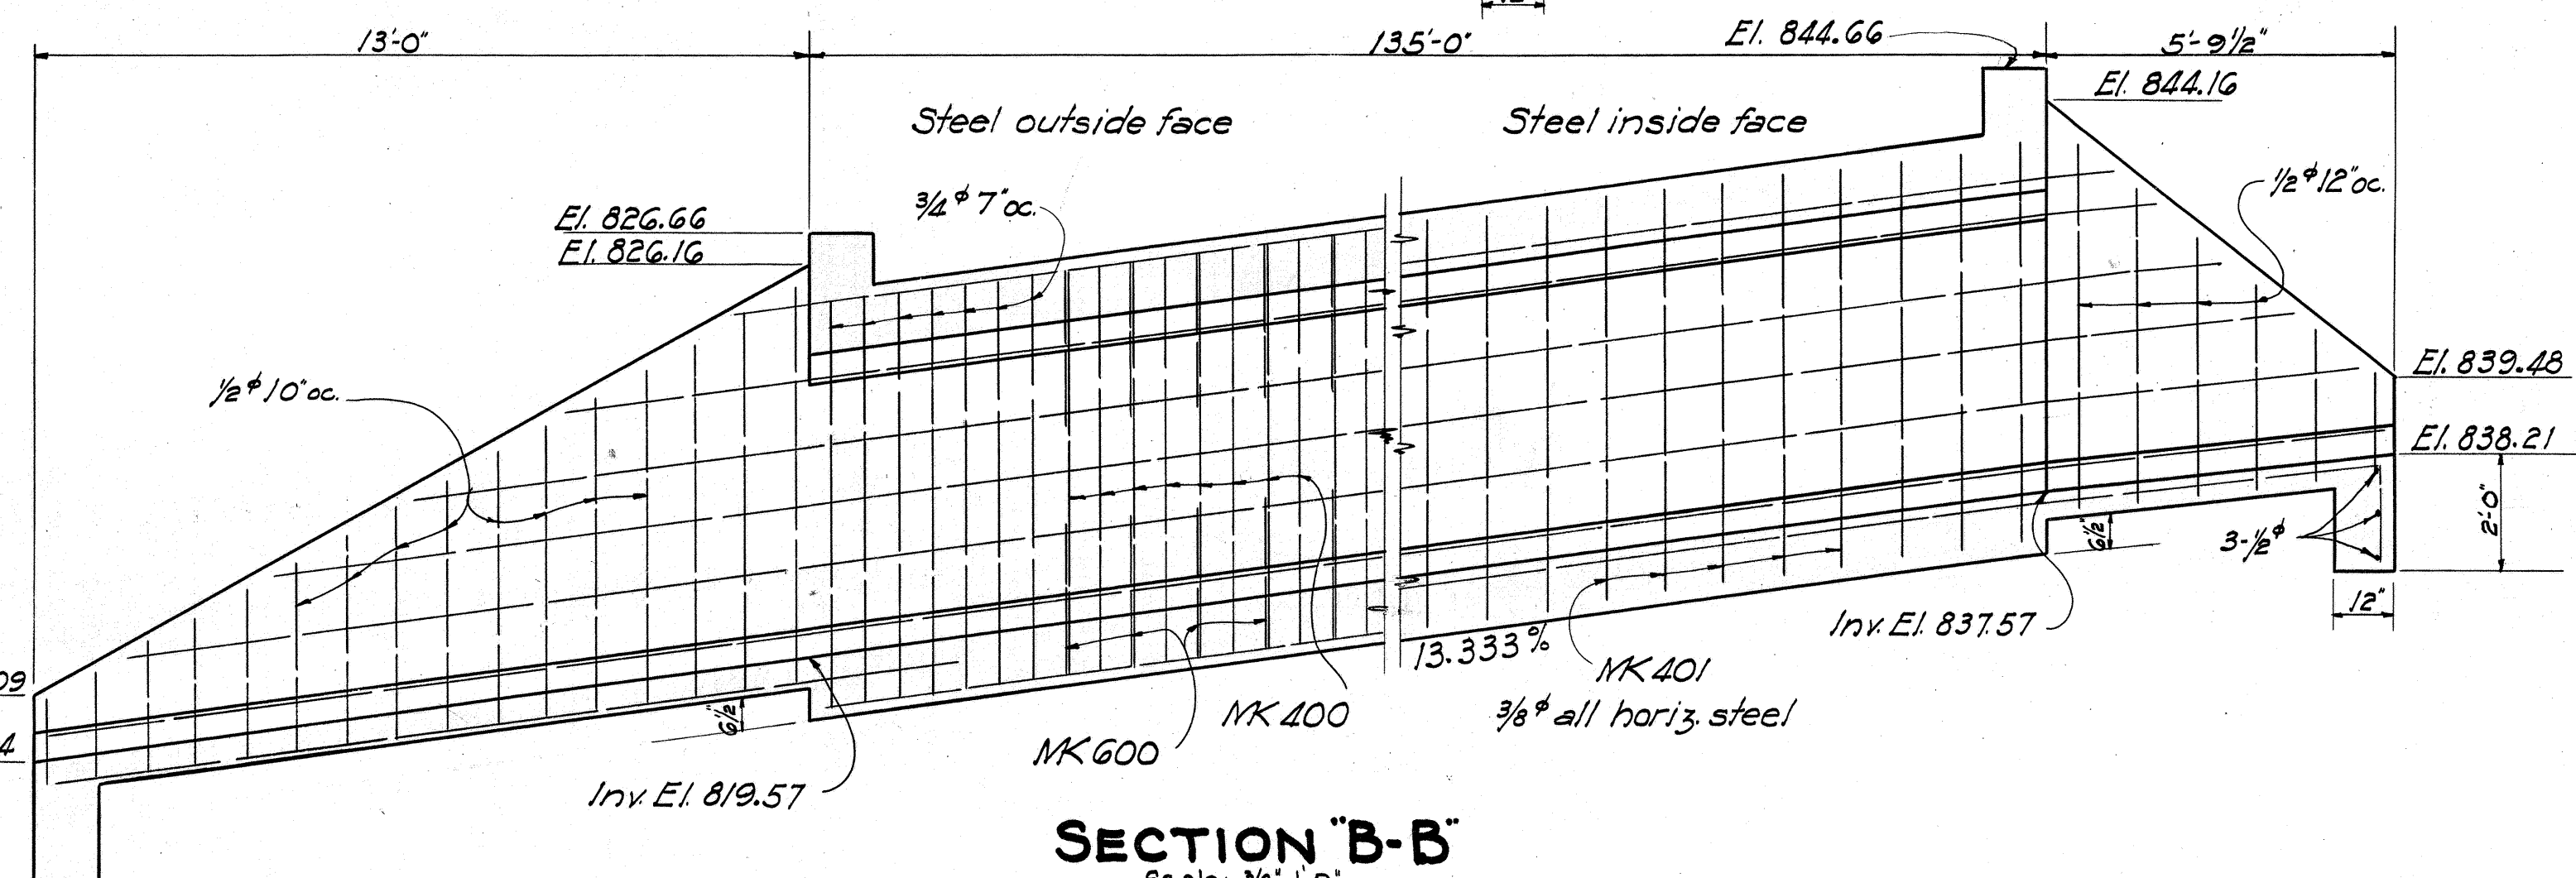


SECTION B-B
Scale: 3/8"=1'-0"

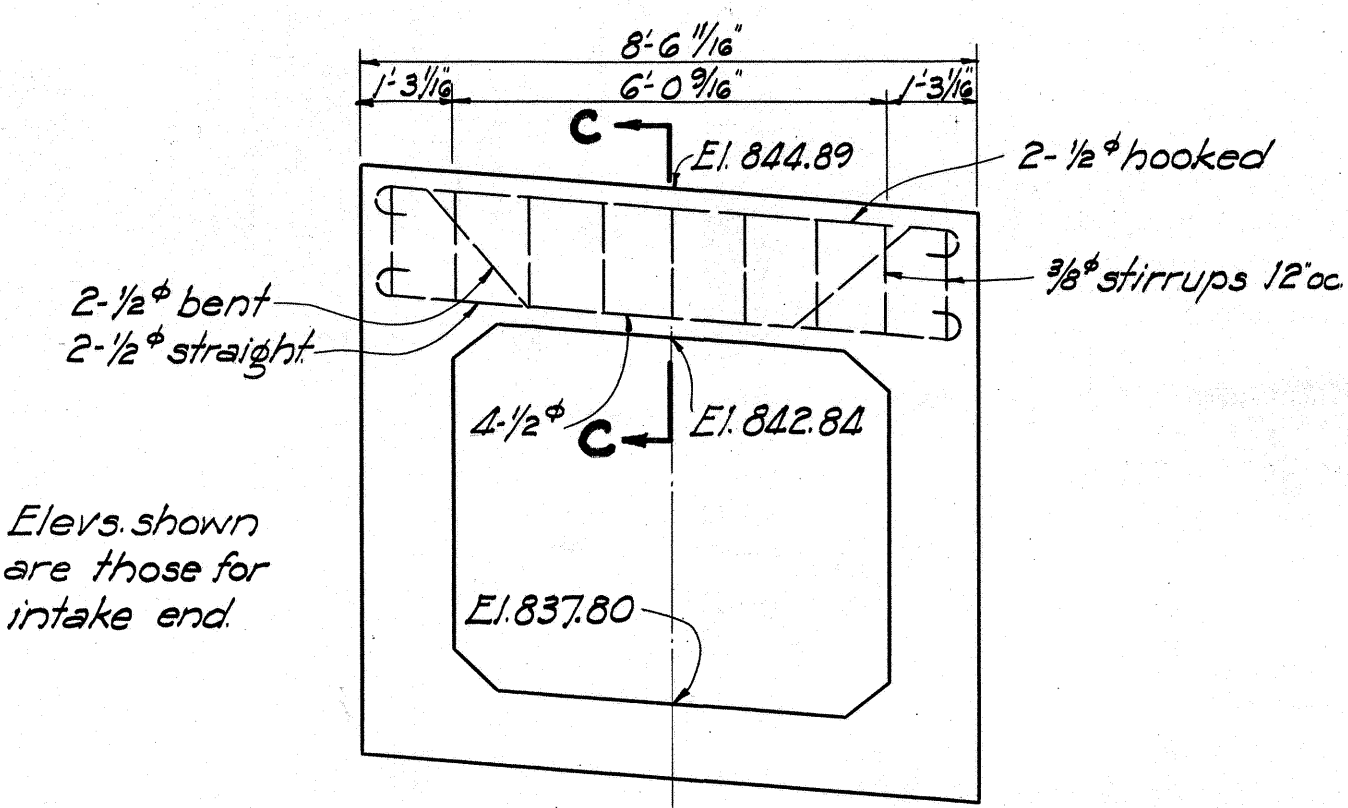

END ELEVATION OF BOX
Scale: 3/8"=1'-0"



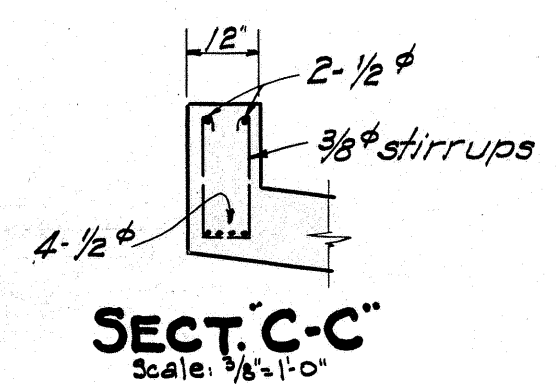


SECT. C-C
Scale: 3/8"=1'-0"

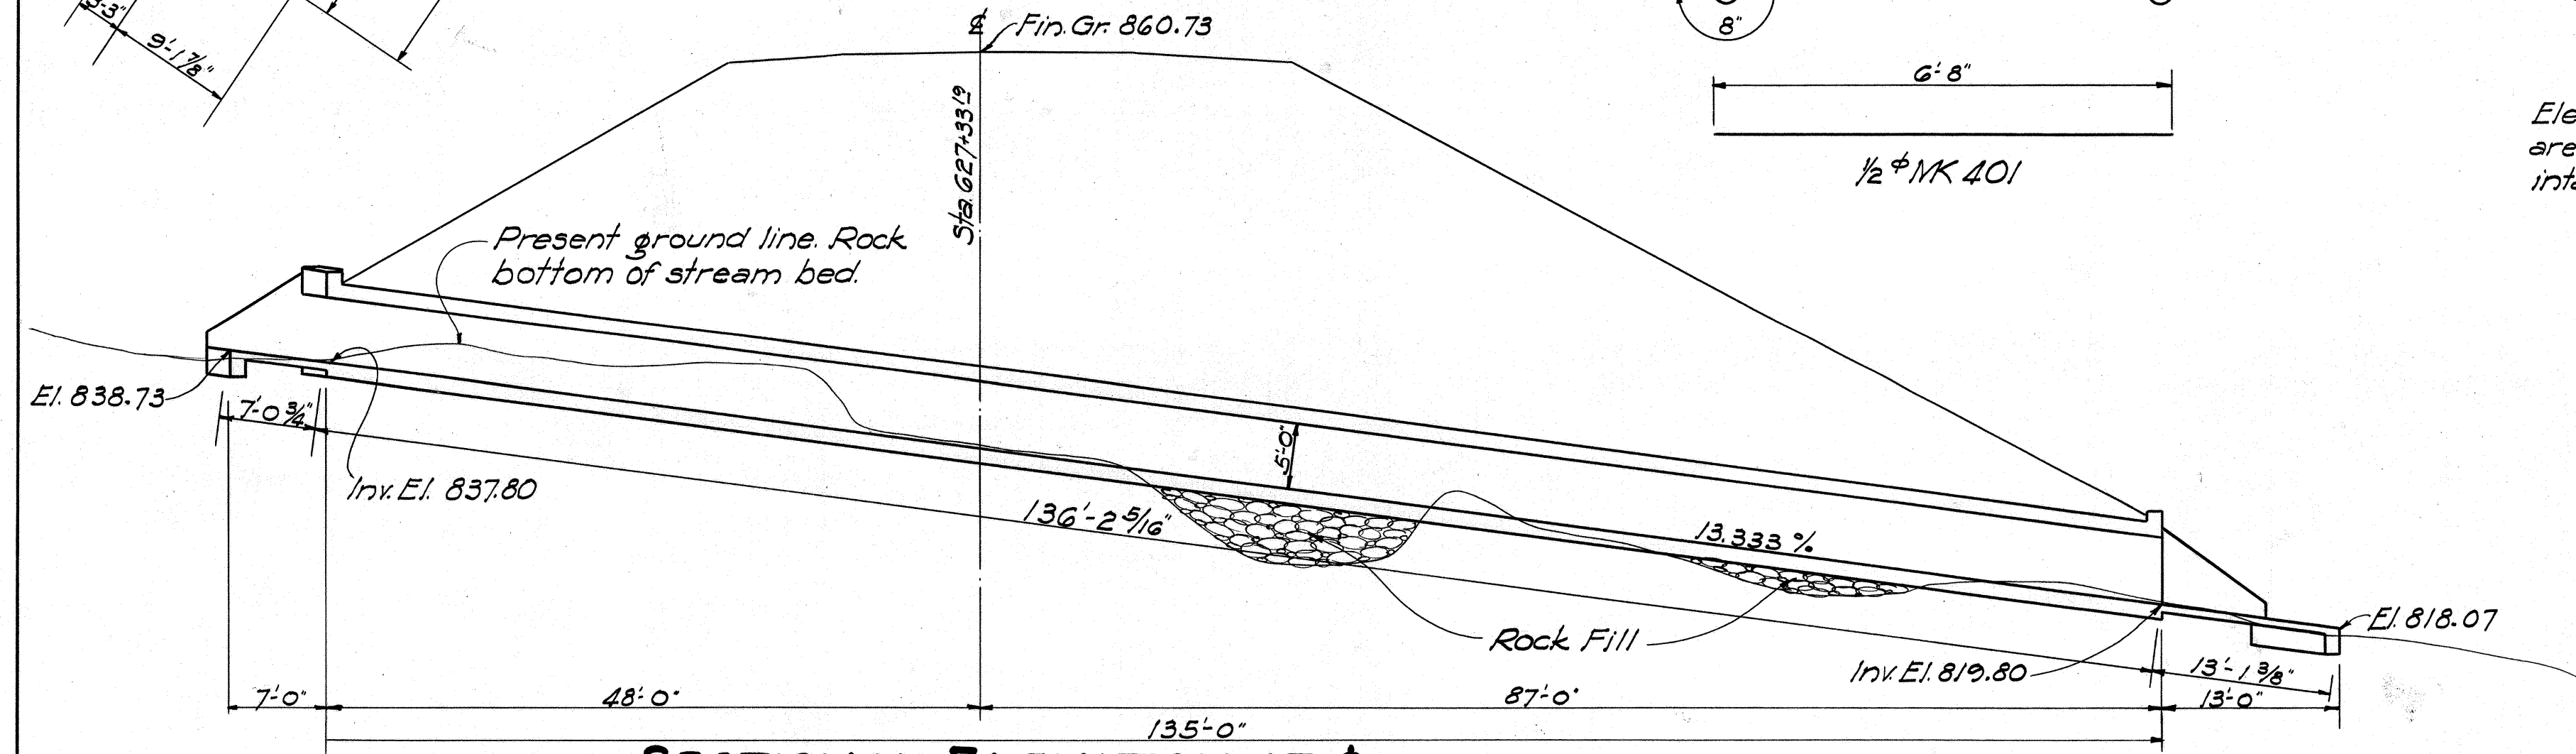


SECTIONAL ELEVATION AT 6
Scale: 1/2"=1'-0"

TERRITORIAL HIGHWAY DEPARTMENT
TERRITORY OF HAWAII
5x5 BOX CULVERT
STA. 627+33.19
HAWAII BELT ROAD F.A.P. 14 H
Sheet 1 of 2 Sheets

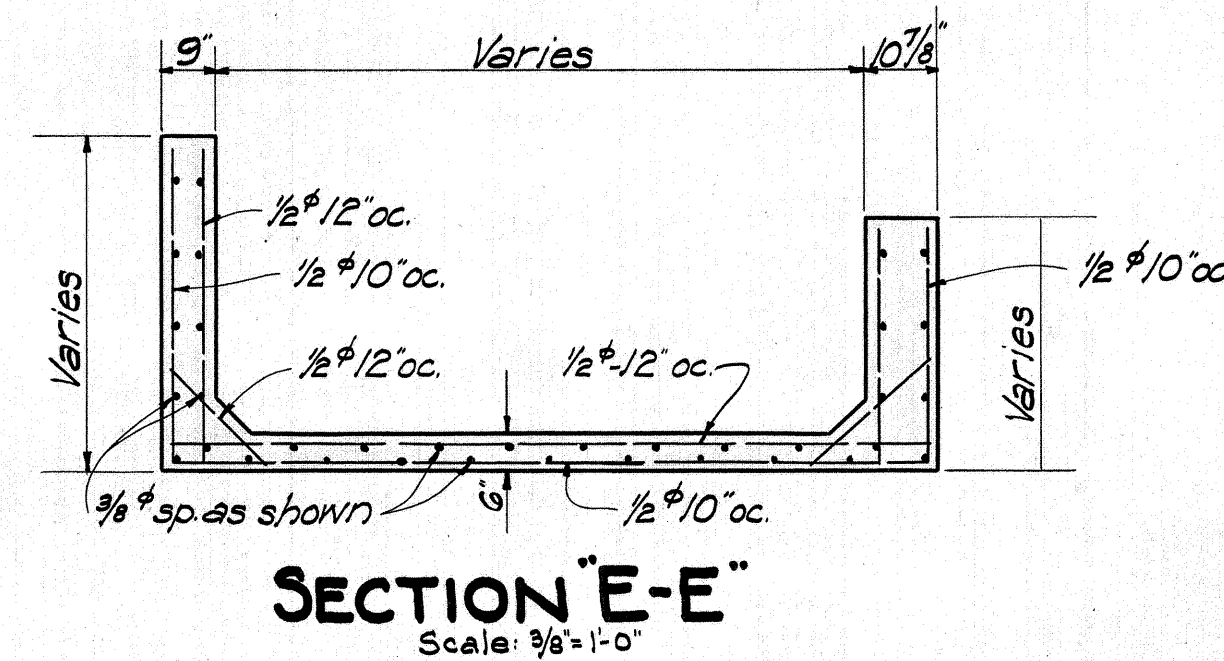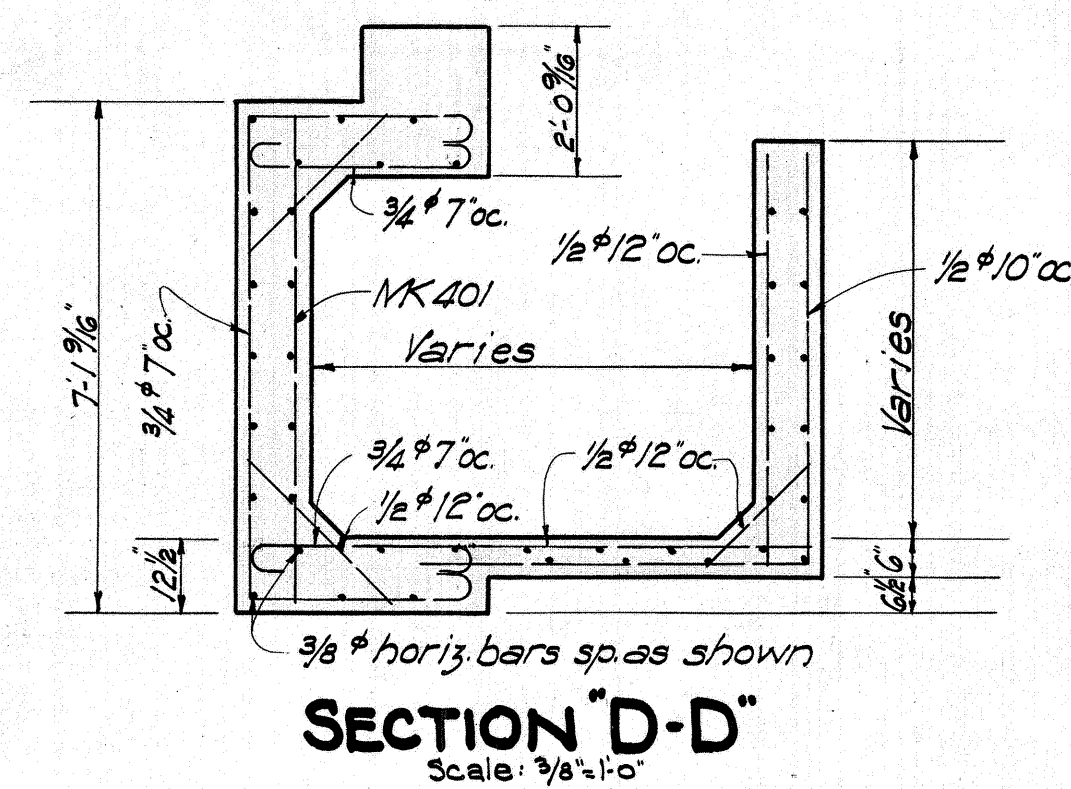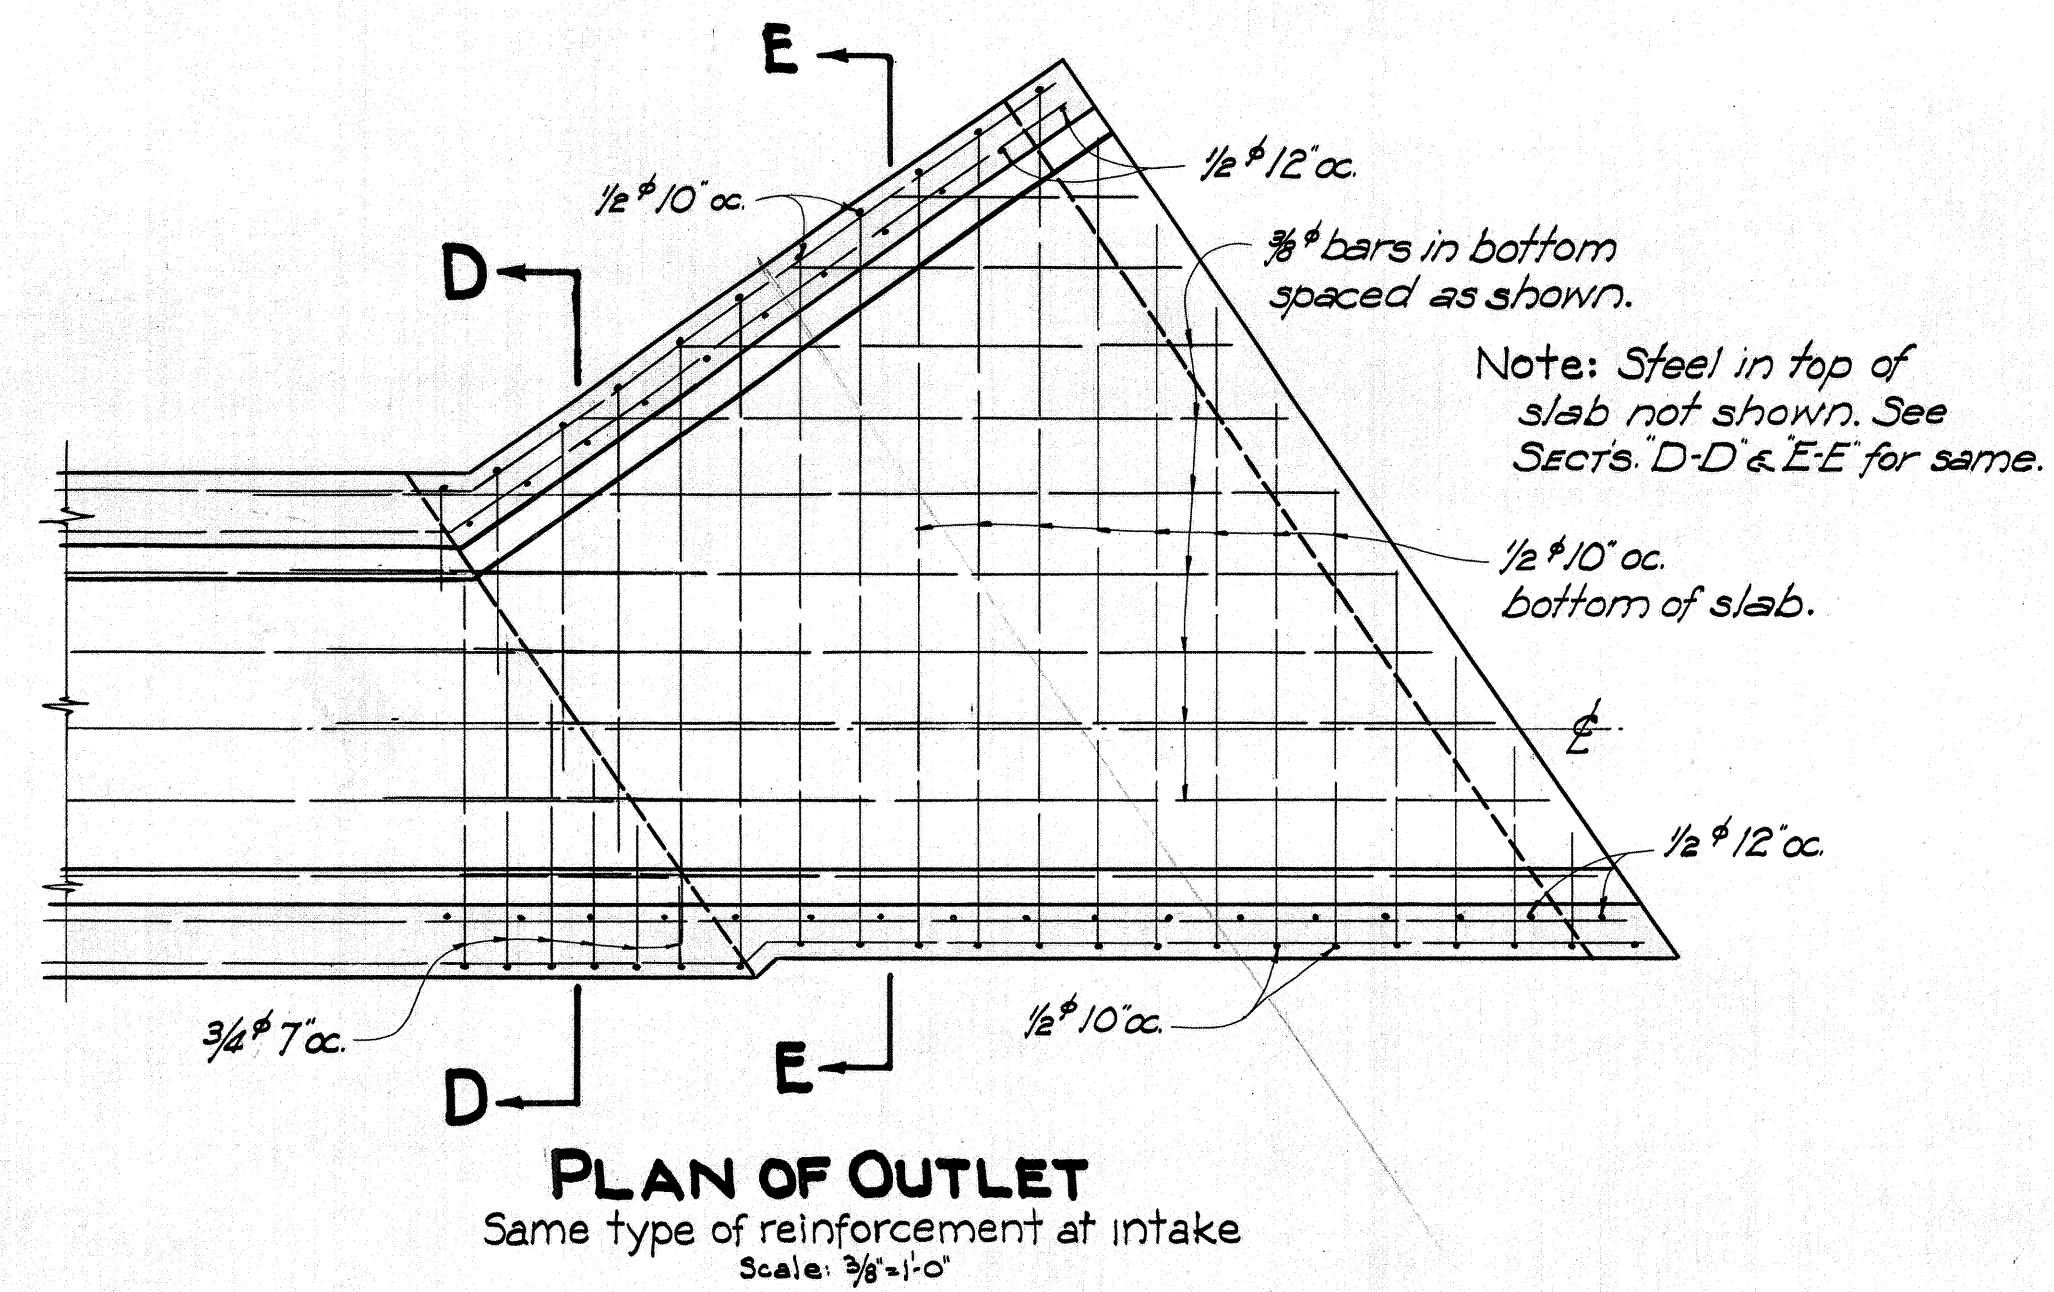

ESTIMATED QUANTITIES	
Struct. Exc.	95.0 cu yds.
Rock Fill	30.0 " "
Class A Conc.	140.0 " "
Reinf. Steel	18,010.0 lbs

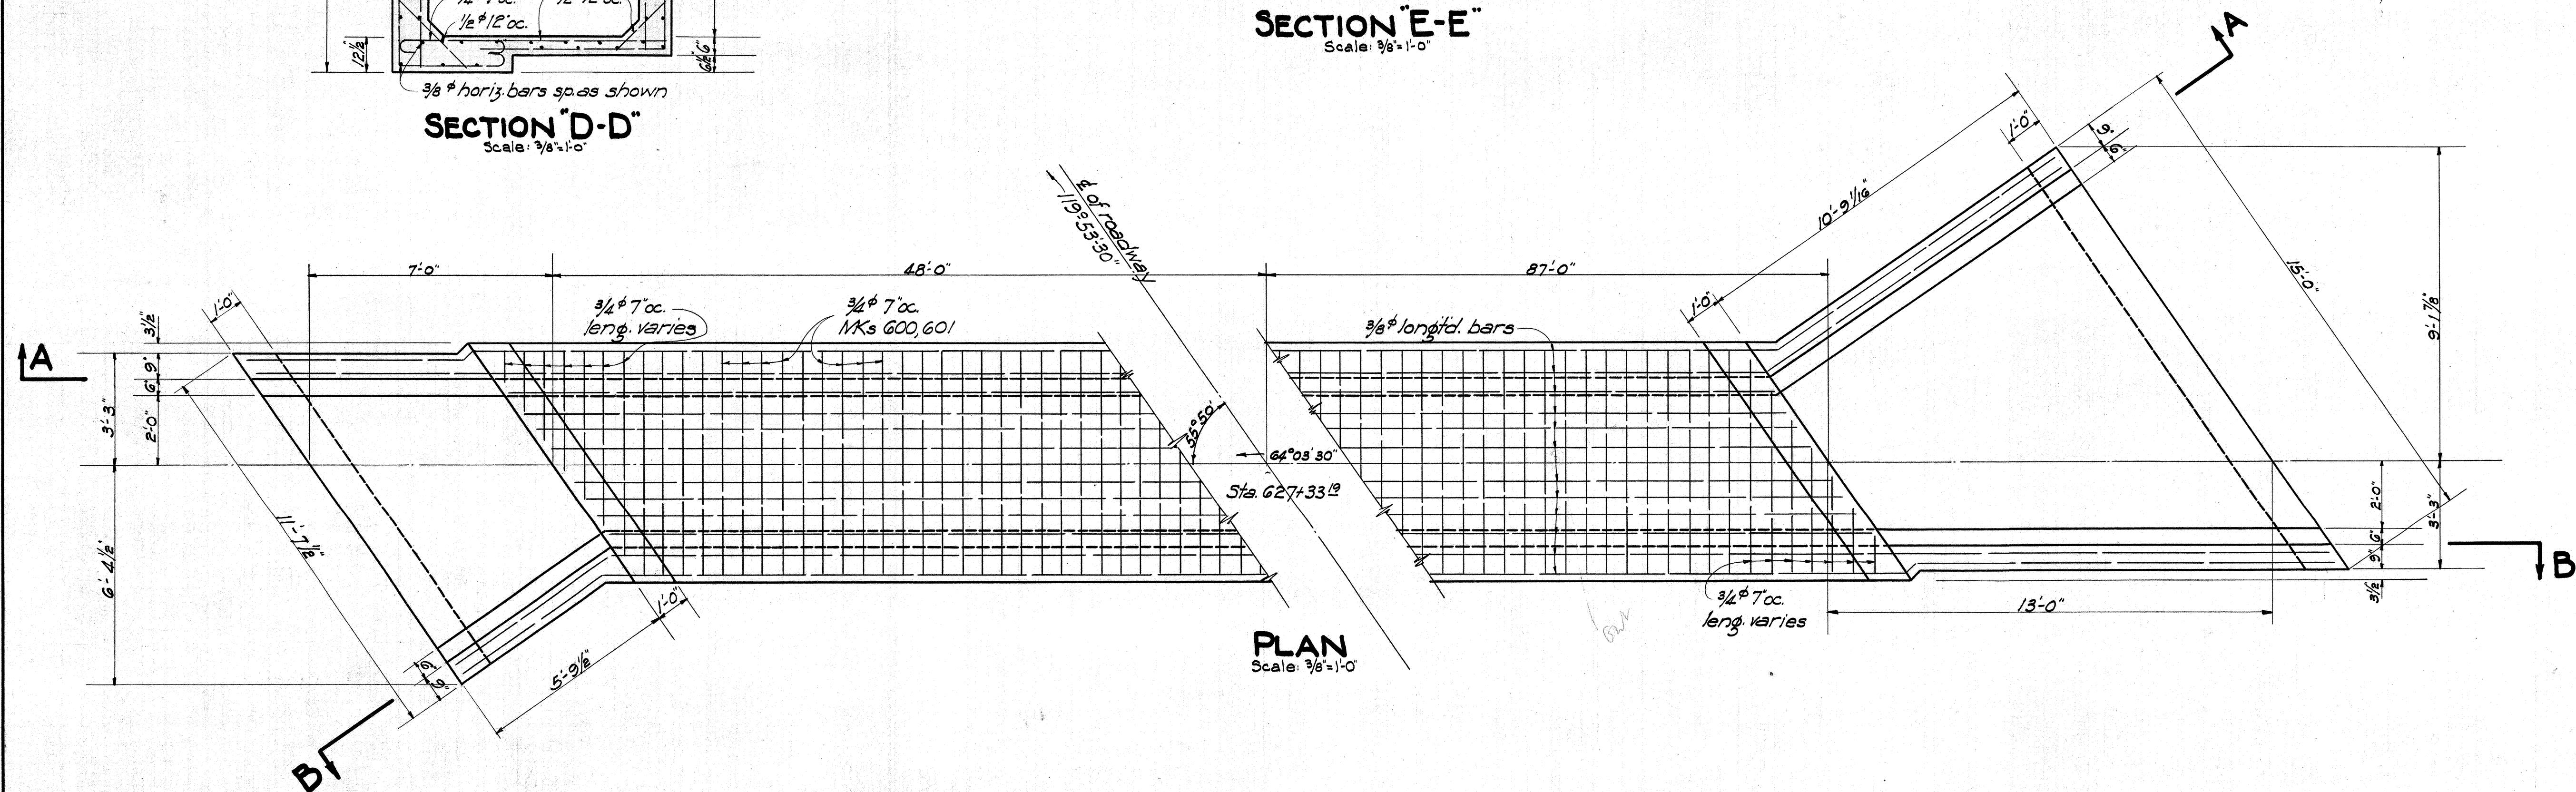

TERRITORIAL HIGHWAY DEPARTMENT
TERRITORY OF HAWAII

5'x5' BOX CULVERT


STA. 627 + 33.12

HAWAII BELT ROAD F.A.P. 14H


Sheet 2 of 2 Sheets

4340.7


FED. ROAD DIST. NO.	STATE	FED. AID PROJ. NO.	FISCAL YEAR	SHEET NO.	TOTAL SHEETS
Hawaii	Haw	14-H	1935	8	20

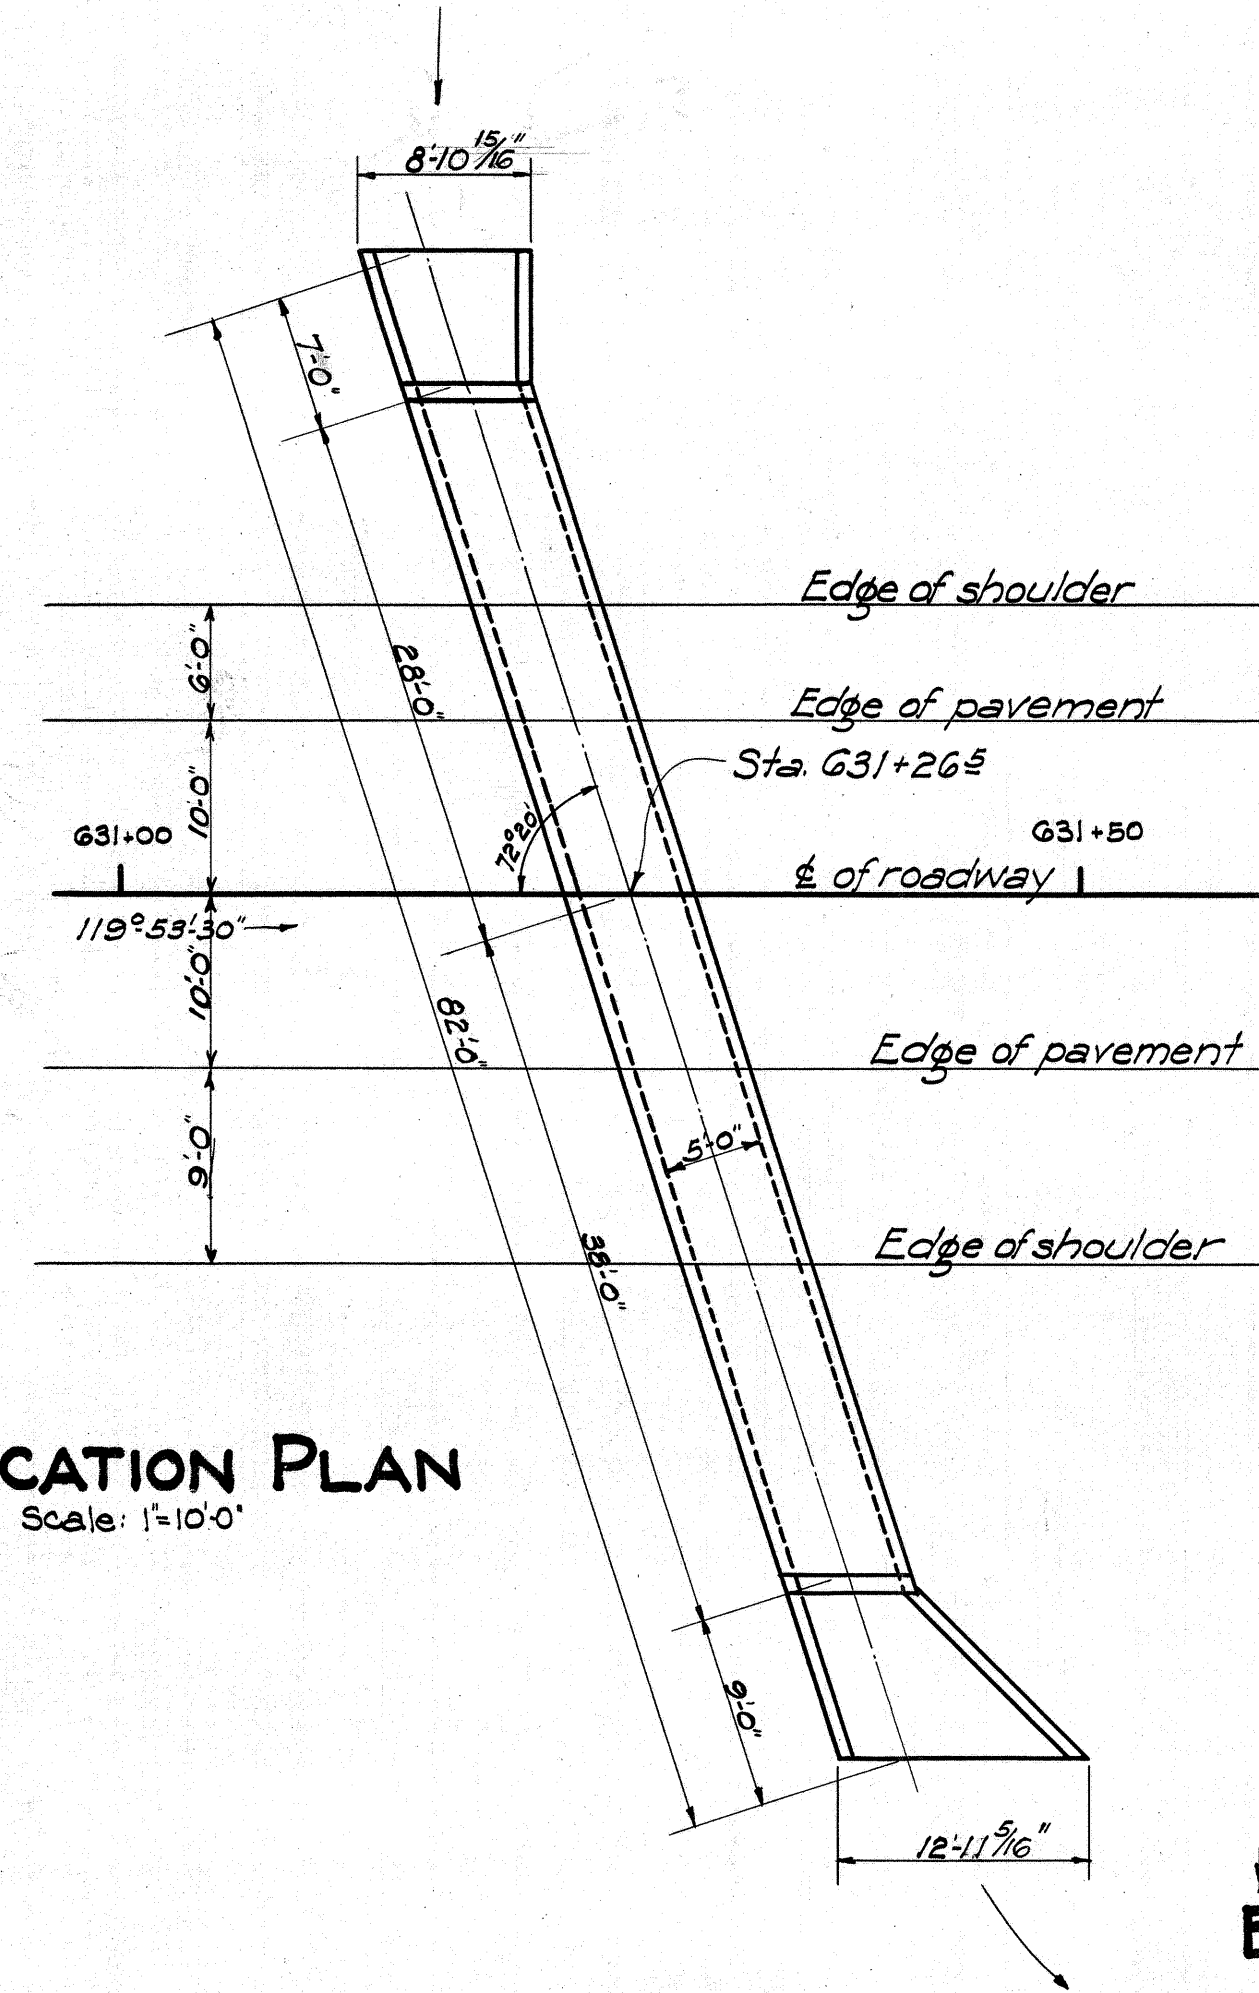


LOCATION PLAN
Scale: 1"=10'-0"

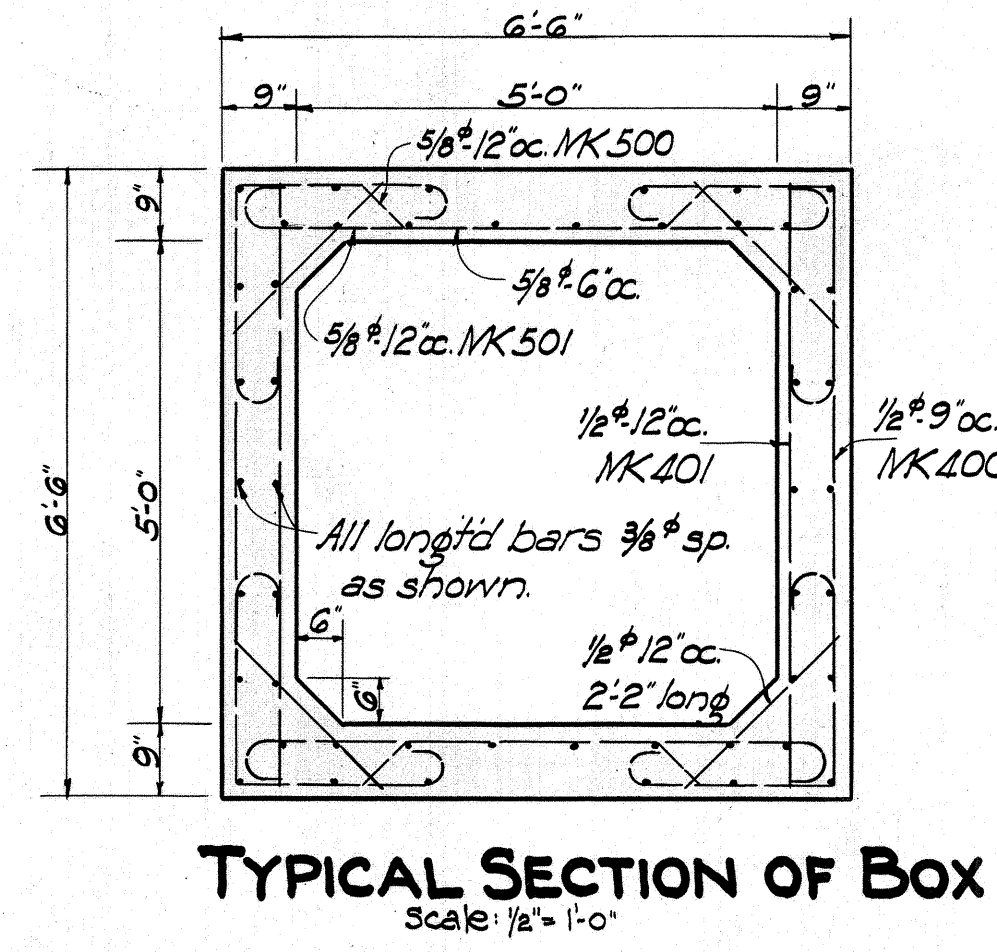


TYPICAL SECTION OF BOX
Scale: 1/2"=1'-0"

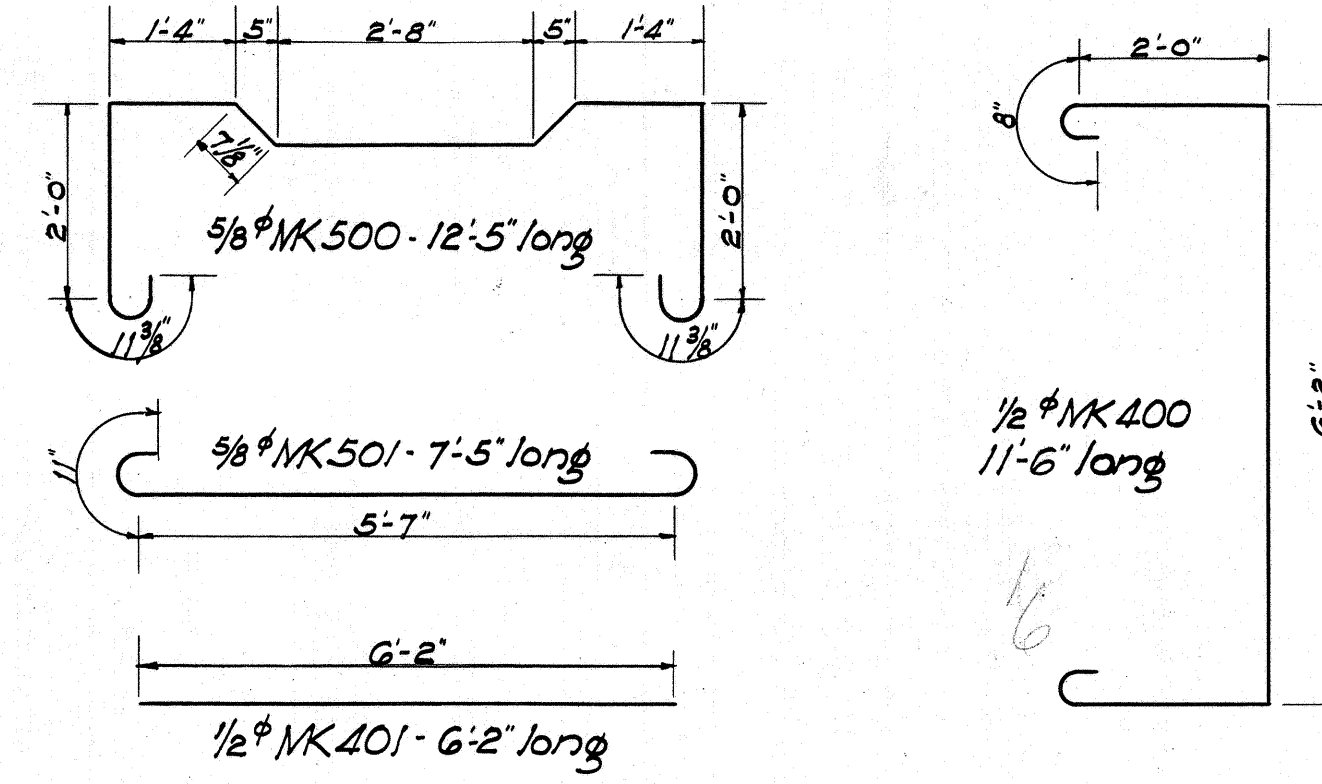

SECTION "D-D"
Scale: 3/8"=1'-0"

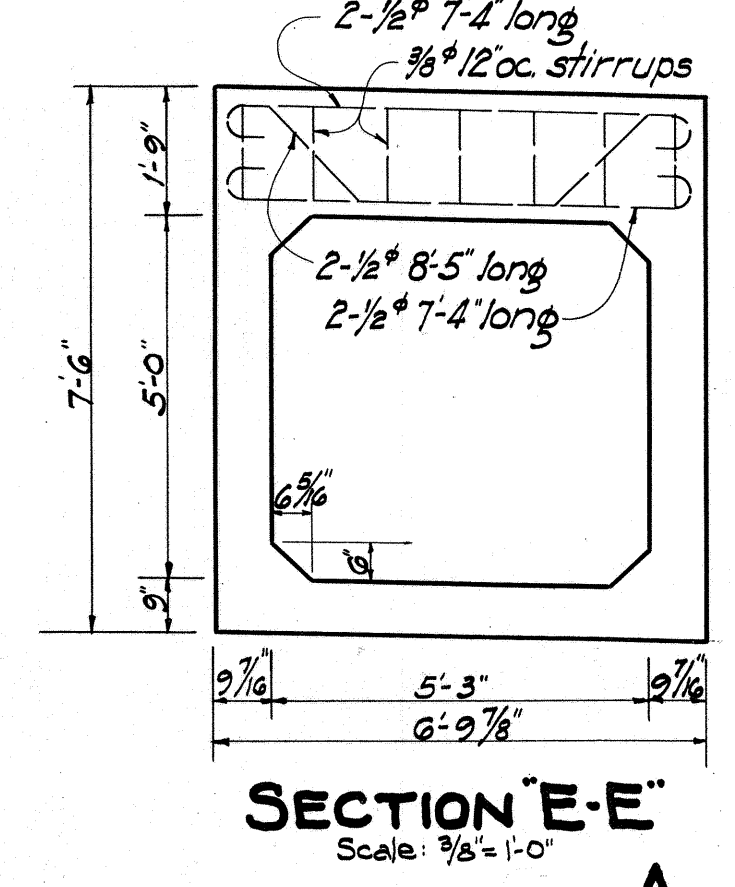


SECTION "E-E"
Scale: 3/8"=1'-0"

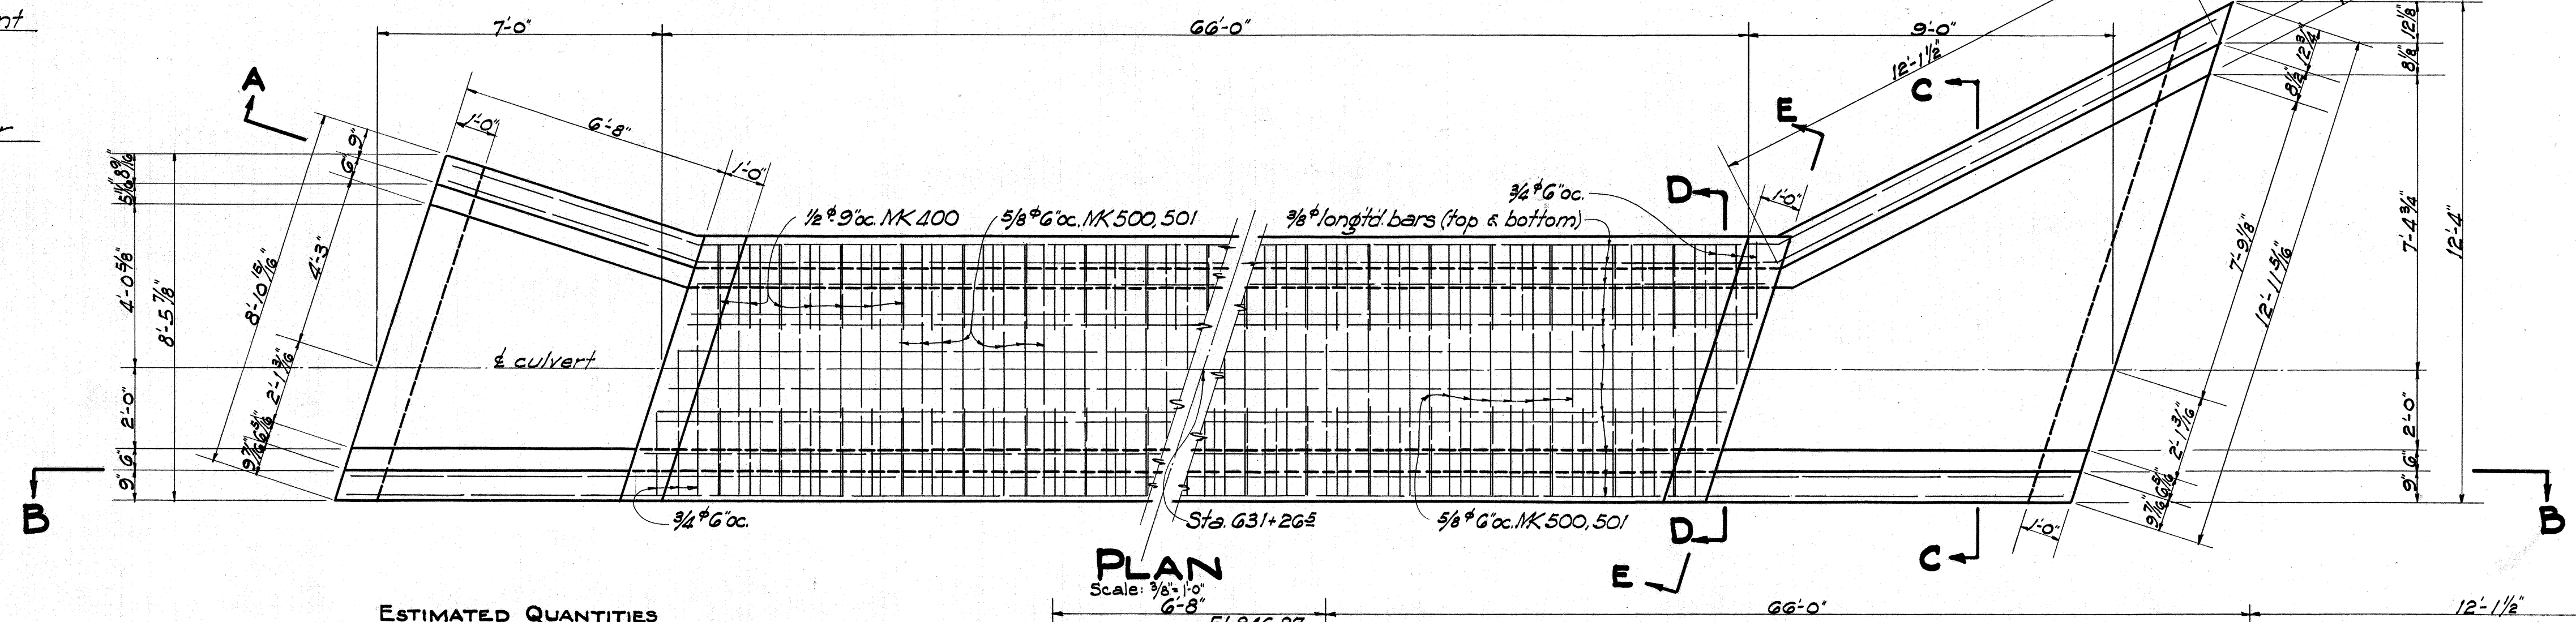


PLAN
Scale: 3/8"=1'-0"


ESTIMATED QUANTITIES	
Uncl. Exc.	5.0 cu yds.
Struct. Exc.	42.0 "
Class 'A' Conc.	53.0 "
Reinf. Steel	7,320.0 lbs.

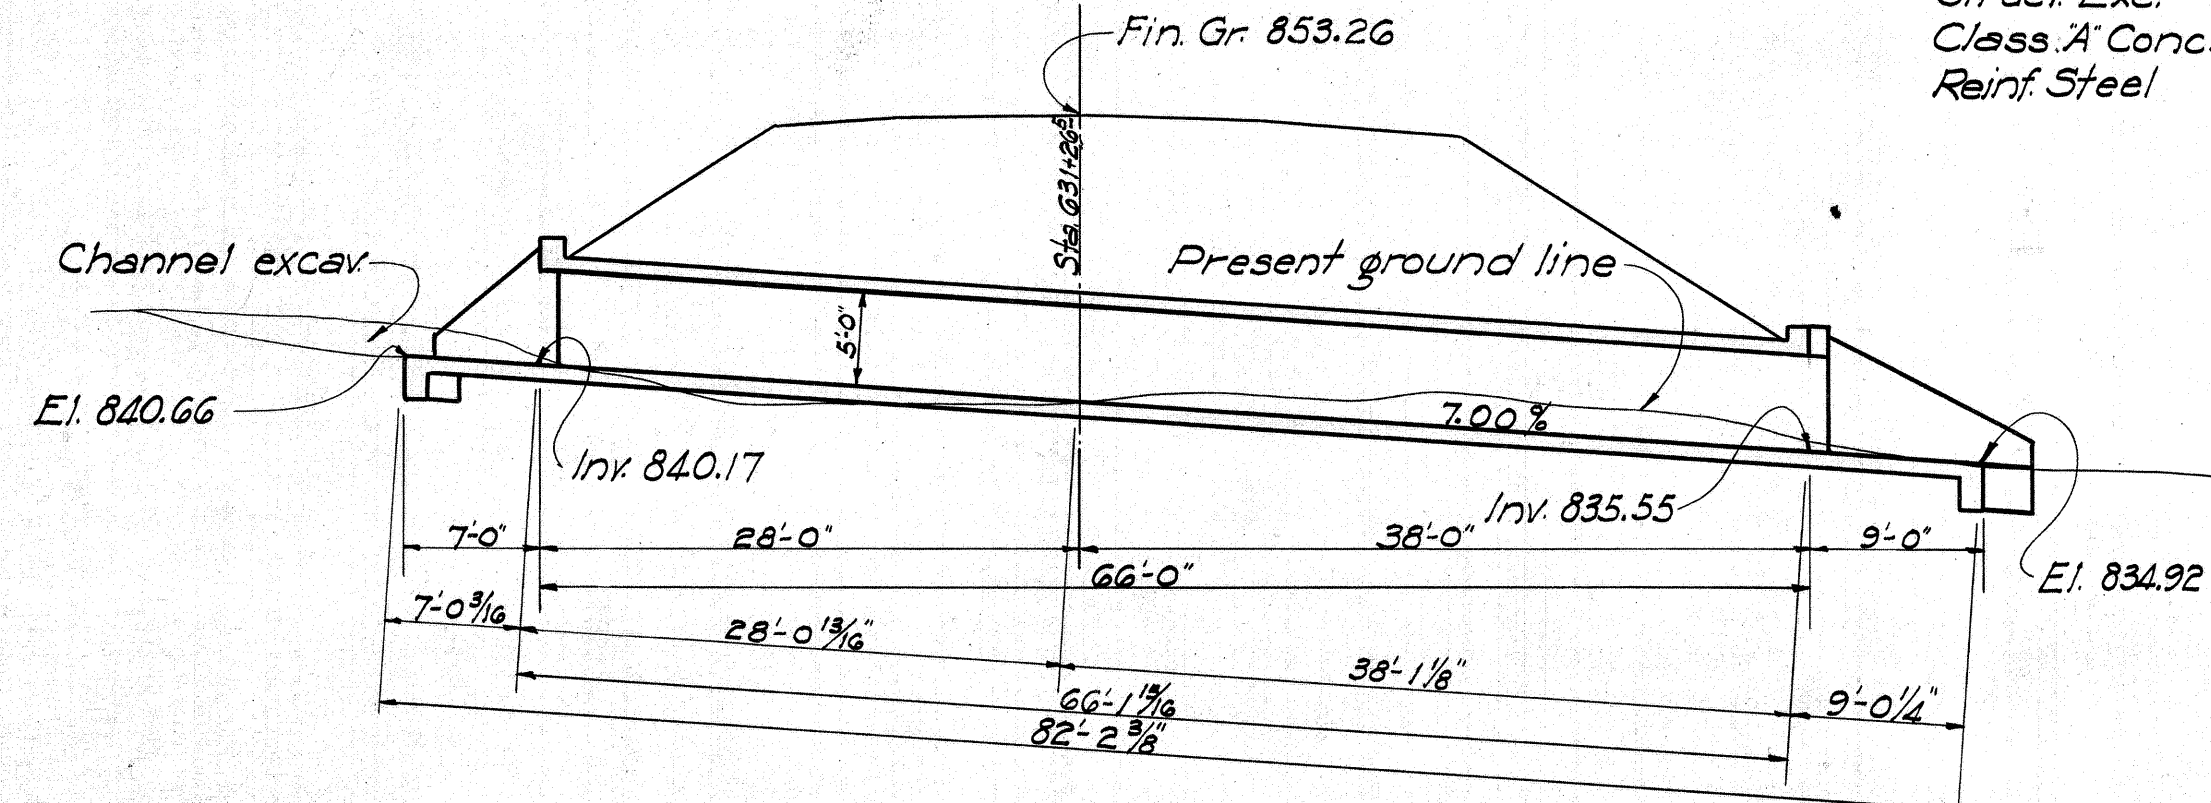


SECTIONAL ELEVATION AT E
Scale: 1"=10'-0"

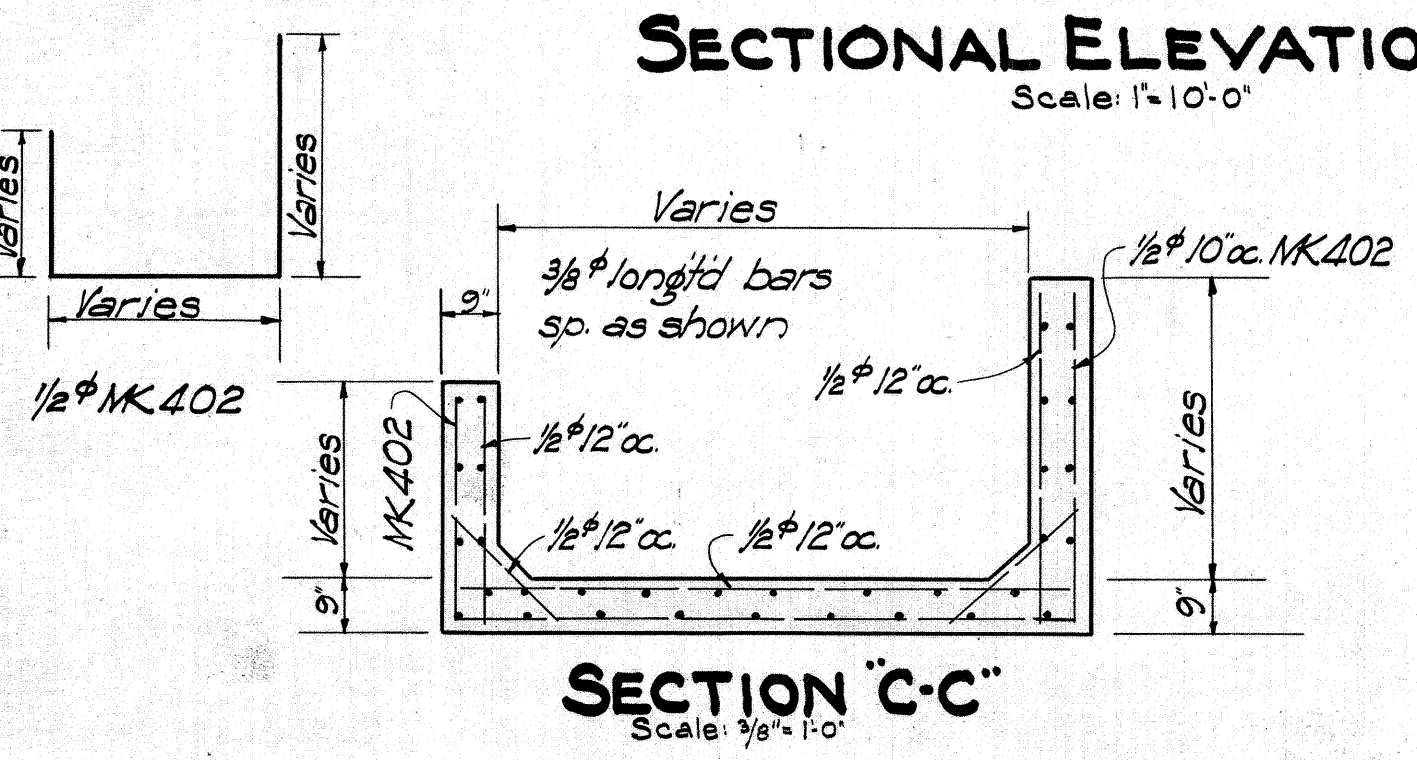

SECTION "C-C"
Scale: 3/8"=1'-0"

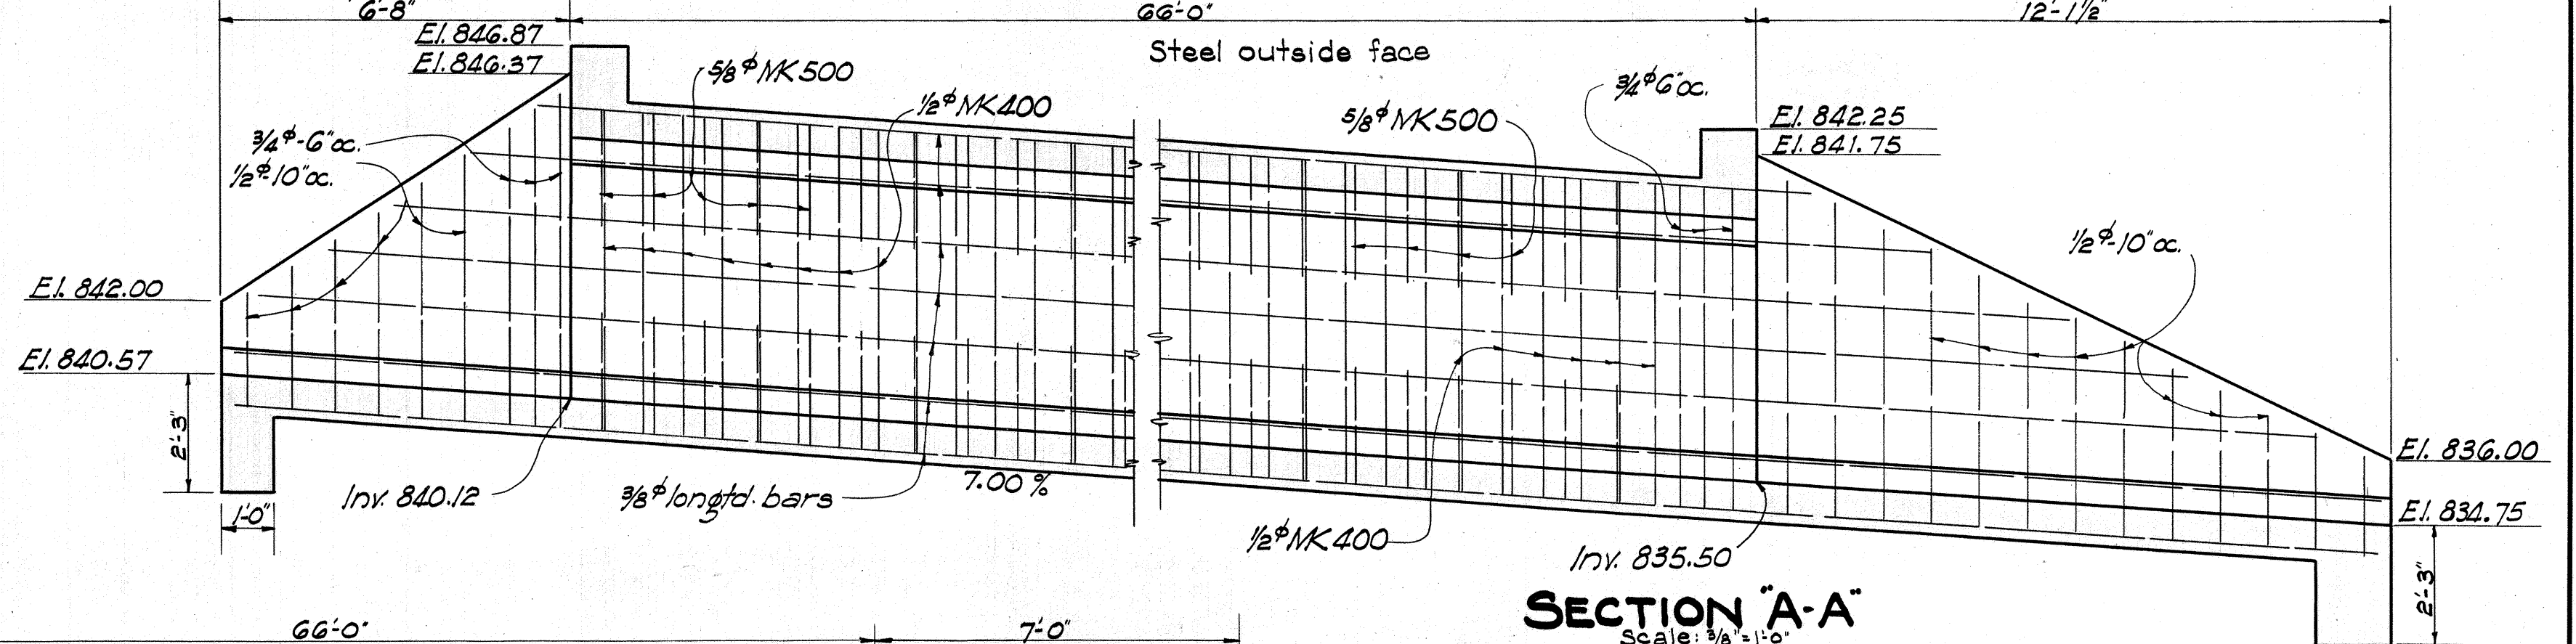

SECTION "A-A"
Scale: 3/8"=1'-0"

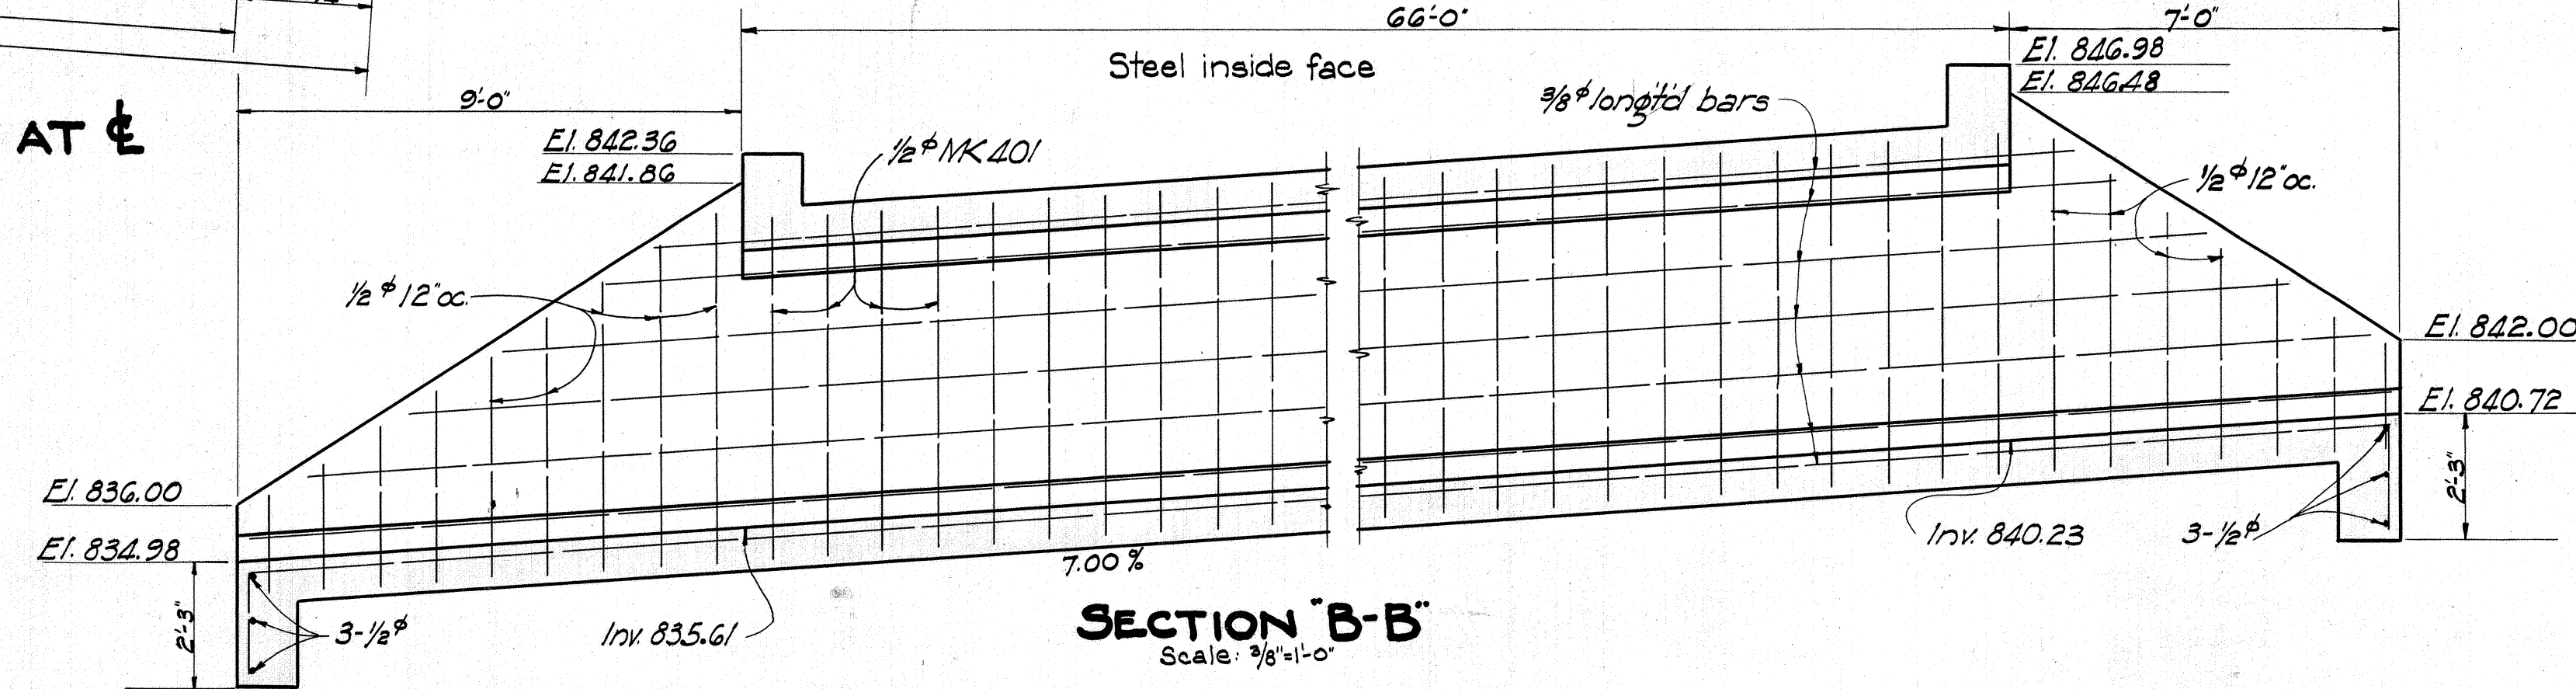

SECTION "B-B"
Scale: 3/8"=1'-0"

TERRITORIAL HIGHWAY DEPARTMENT
TERRITORY OF HAWAII
5'x5' BOX CULVERT
STA. 631+26.5
HAWAII BELT ROAD
F.A.P. 14H