


Top of cut slopes are to be rounded as shown at the places indicated by the Engineer. He will require that this be done in all sand, earth & conglomerate material but not in solid rock & not in conglomerate that he believes will remain in a cemented state. Rounded tops of cuts are paid for by their length as per the specifications. Material excavated in the shaded area will not be included in payment under the items for excavation and overhaul.

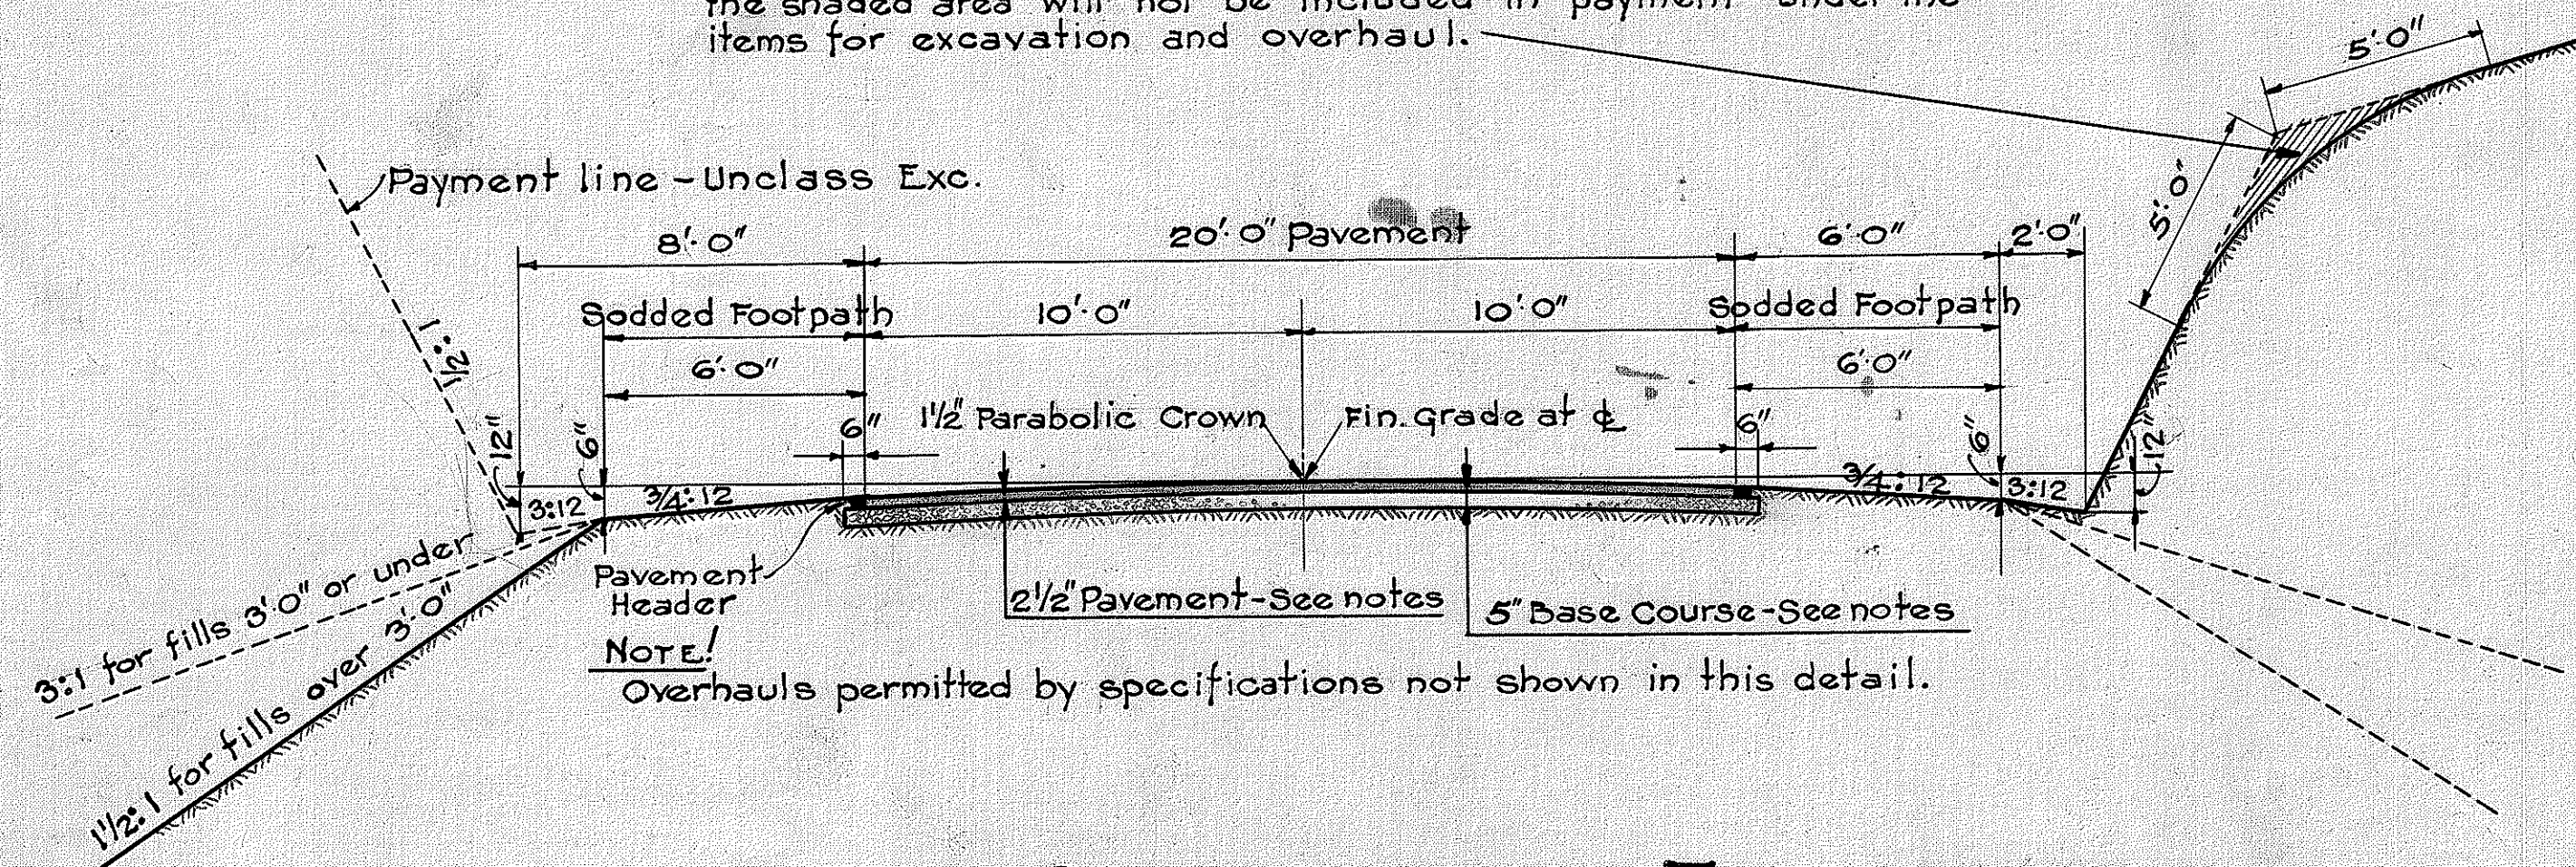

TYPICAL ROAD SECTIONS ON TANGENTS
Scale - $\frac{1}{4}'' = 1'0''$

NOTES ON BASE COURSE & PAVEMENT


BROKEN STONE BASE COURSE: 5" (Compacted thickness) mineral aggregate (12% wear).

PAVEMENT: The 2 1/2" Pavement shall be a "Bituminous Pavement" as noted below.


BITUMINOUS MACADAM PAVEMENT: 2 1/2" (compacted thickness) Coarse Rock (2 1/2" to 1 1/4"): 12 lbs per sq. yd. of Bituminous Binder (85-100): Approx. 0.012 cu yd per sq. yd. of Keystone (1" to 1/2"): From 3 to 4 lbs per sq. yd. of Bituminous Binder (85-100), and approx. 0.005 cu yd per sq. yd. of Pea Gravel (1/2" to #2).

FOOTPATH SURFACE: The surface of the footpath is to be sodded.

GENERAL NOTES: Particular reference is made to the specifications and special provisions covering these items of work.

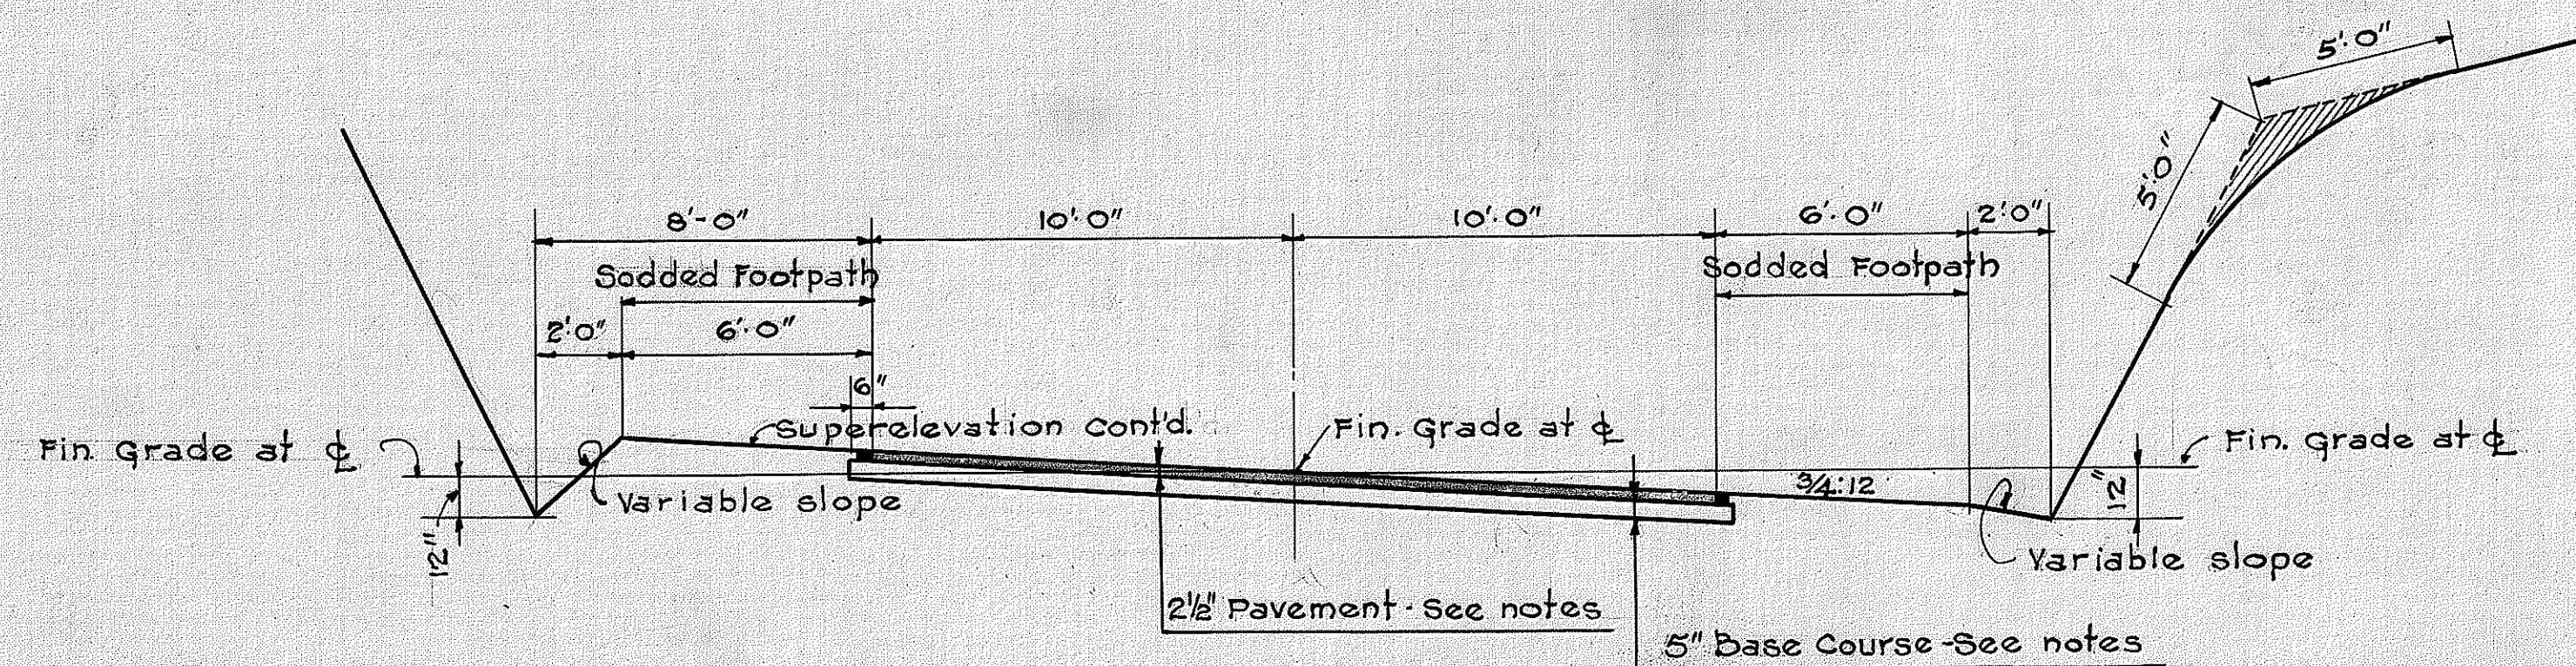




TYPICAL ROAD SECTIONS ON CURVES
SHOWING SUPERELEVATION IN CUT SECTIONS
Scale $\frac{1}{4}'' = 1'0''$

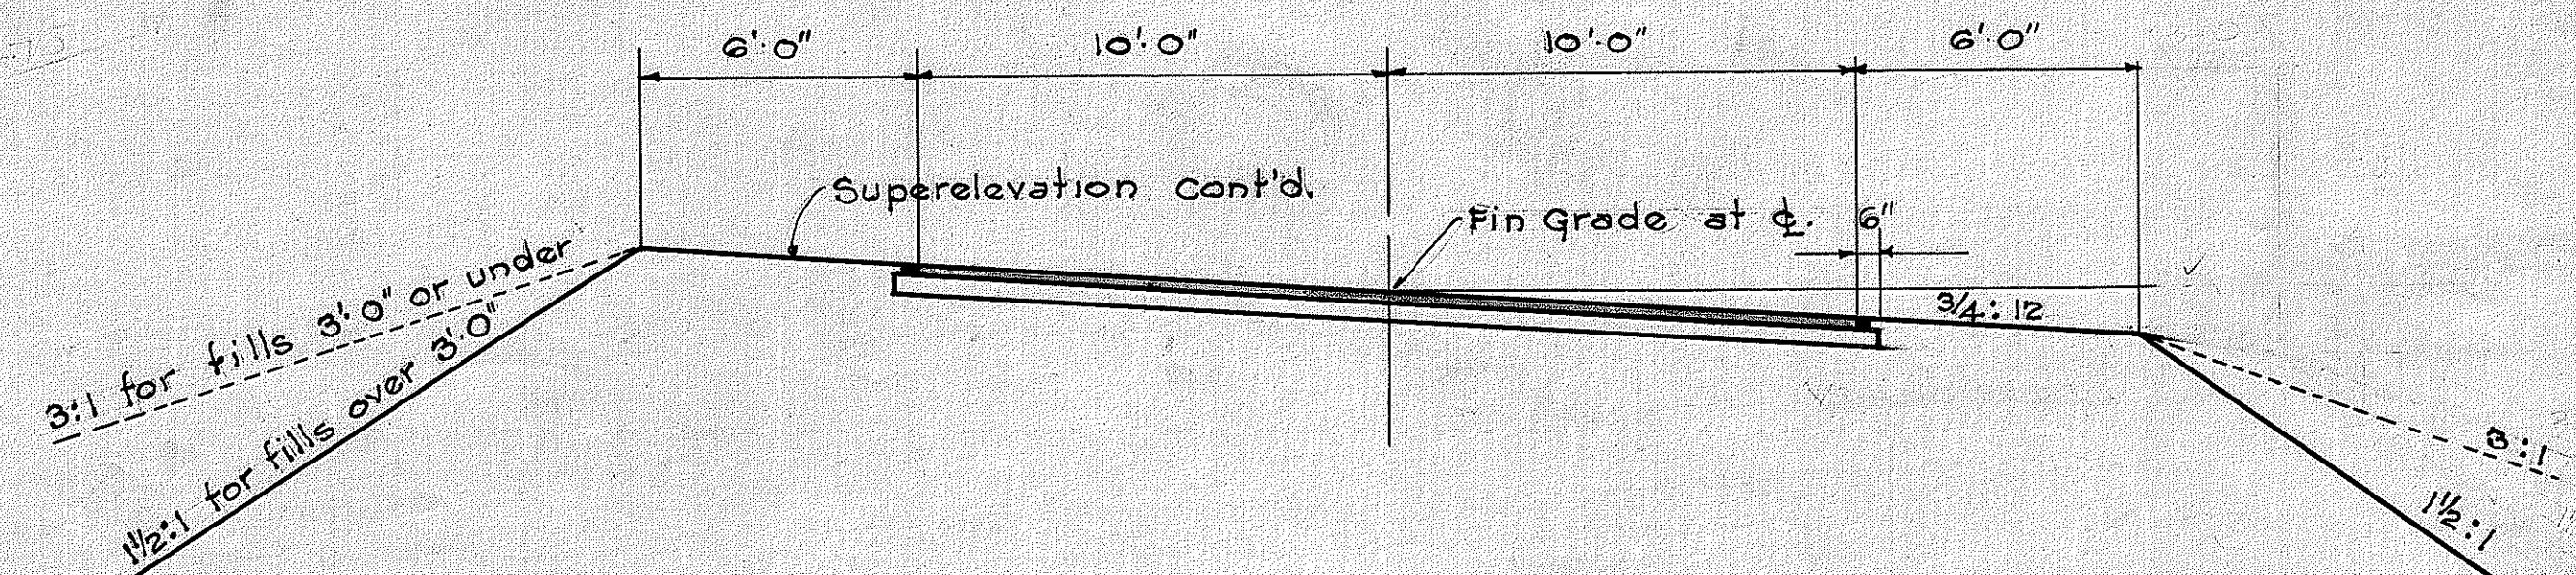

TYPICAL ROAD SECTIONS ON CURVES
SHOWING SUPERELEVATION IN FILL SECTIONS
Scale $\frac{1}{4}'' = 1'0''$






ORIGINAL PLAN	SURVEY PLOTTED BY	DATE
NOTE BOOK	DESIGNED BY	Dec. 35
	DRAWN BY	" " Jan. 36
	CHECKED BY	" " " "
	QUANTITIES BY	" " " "
	NOTED BY	" " " "

ORIGINAL ROAD SECTIONS THRU CUTS **FILL SECTIONS INDICATED BY DOTTED LINES.**

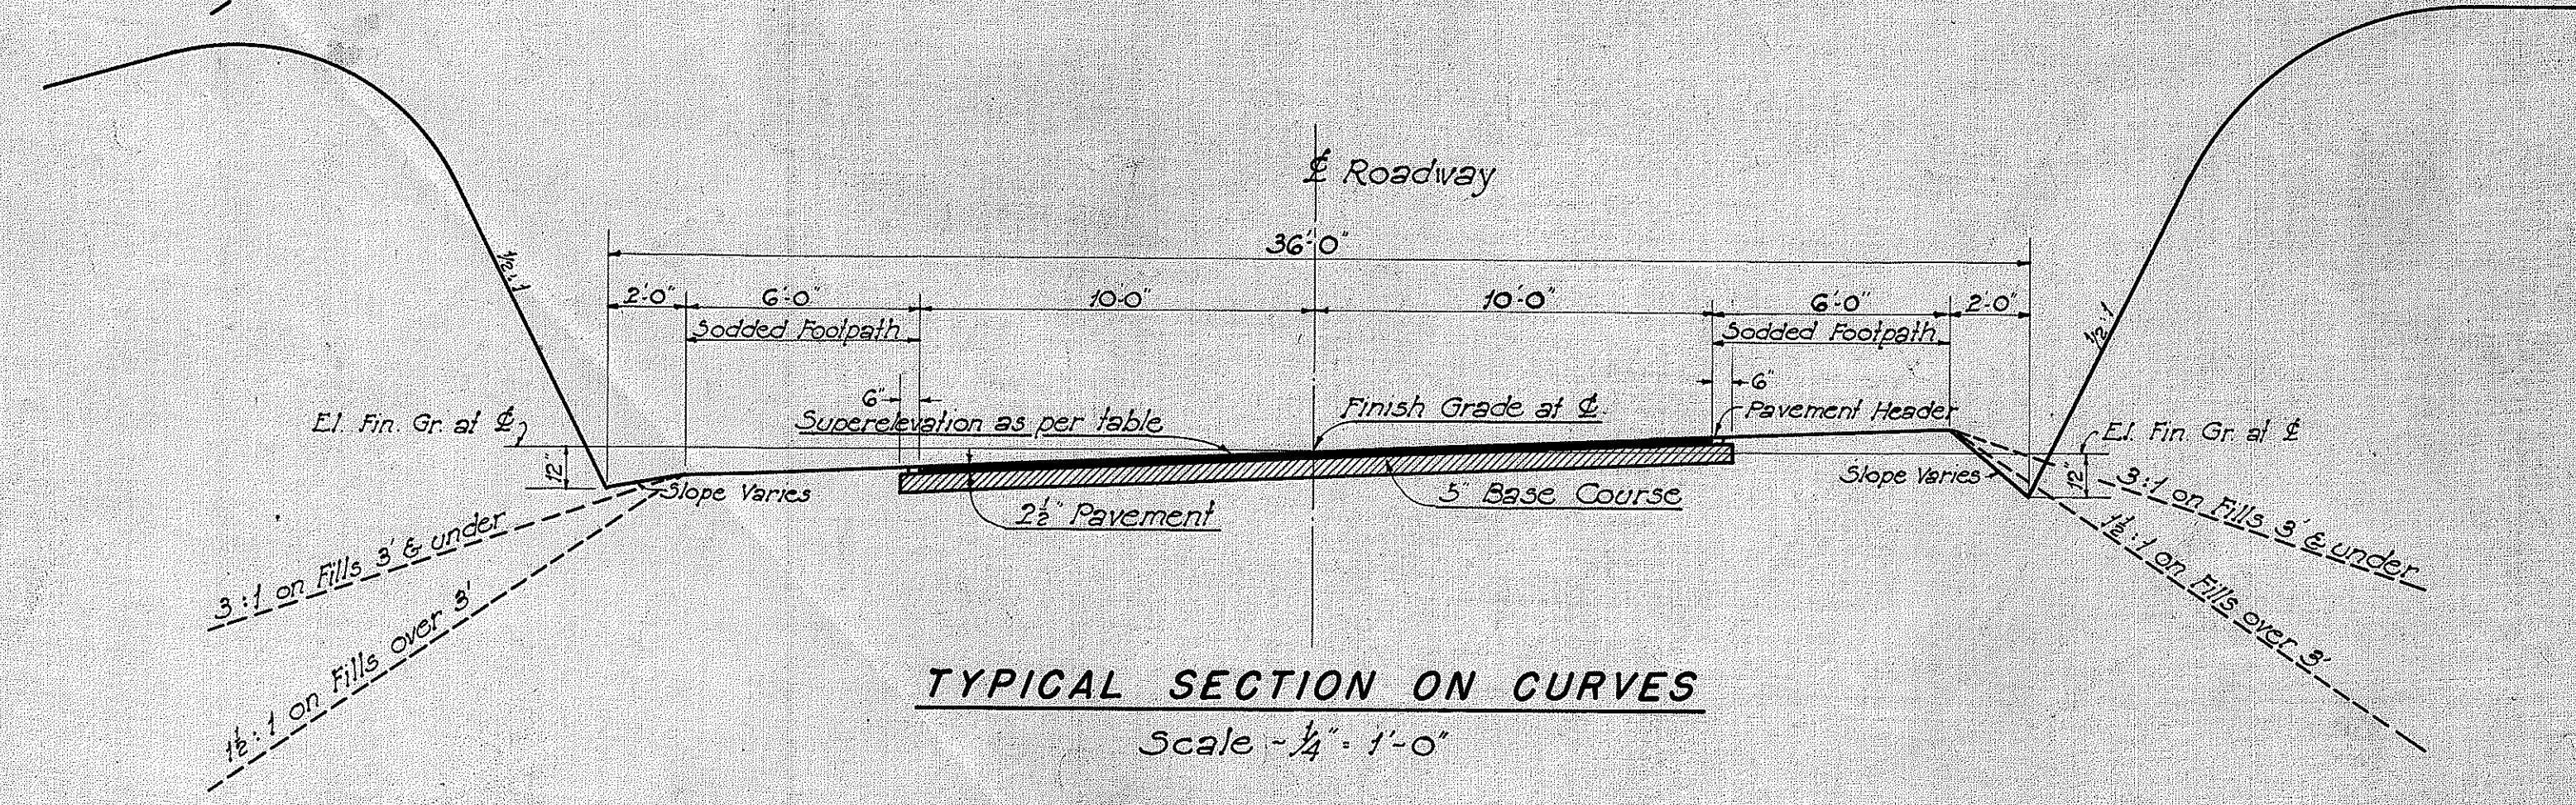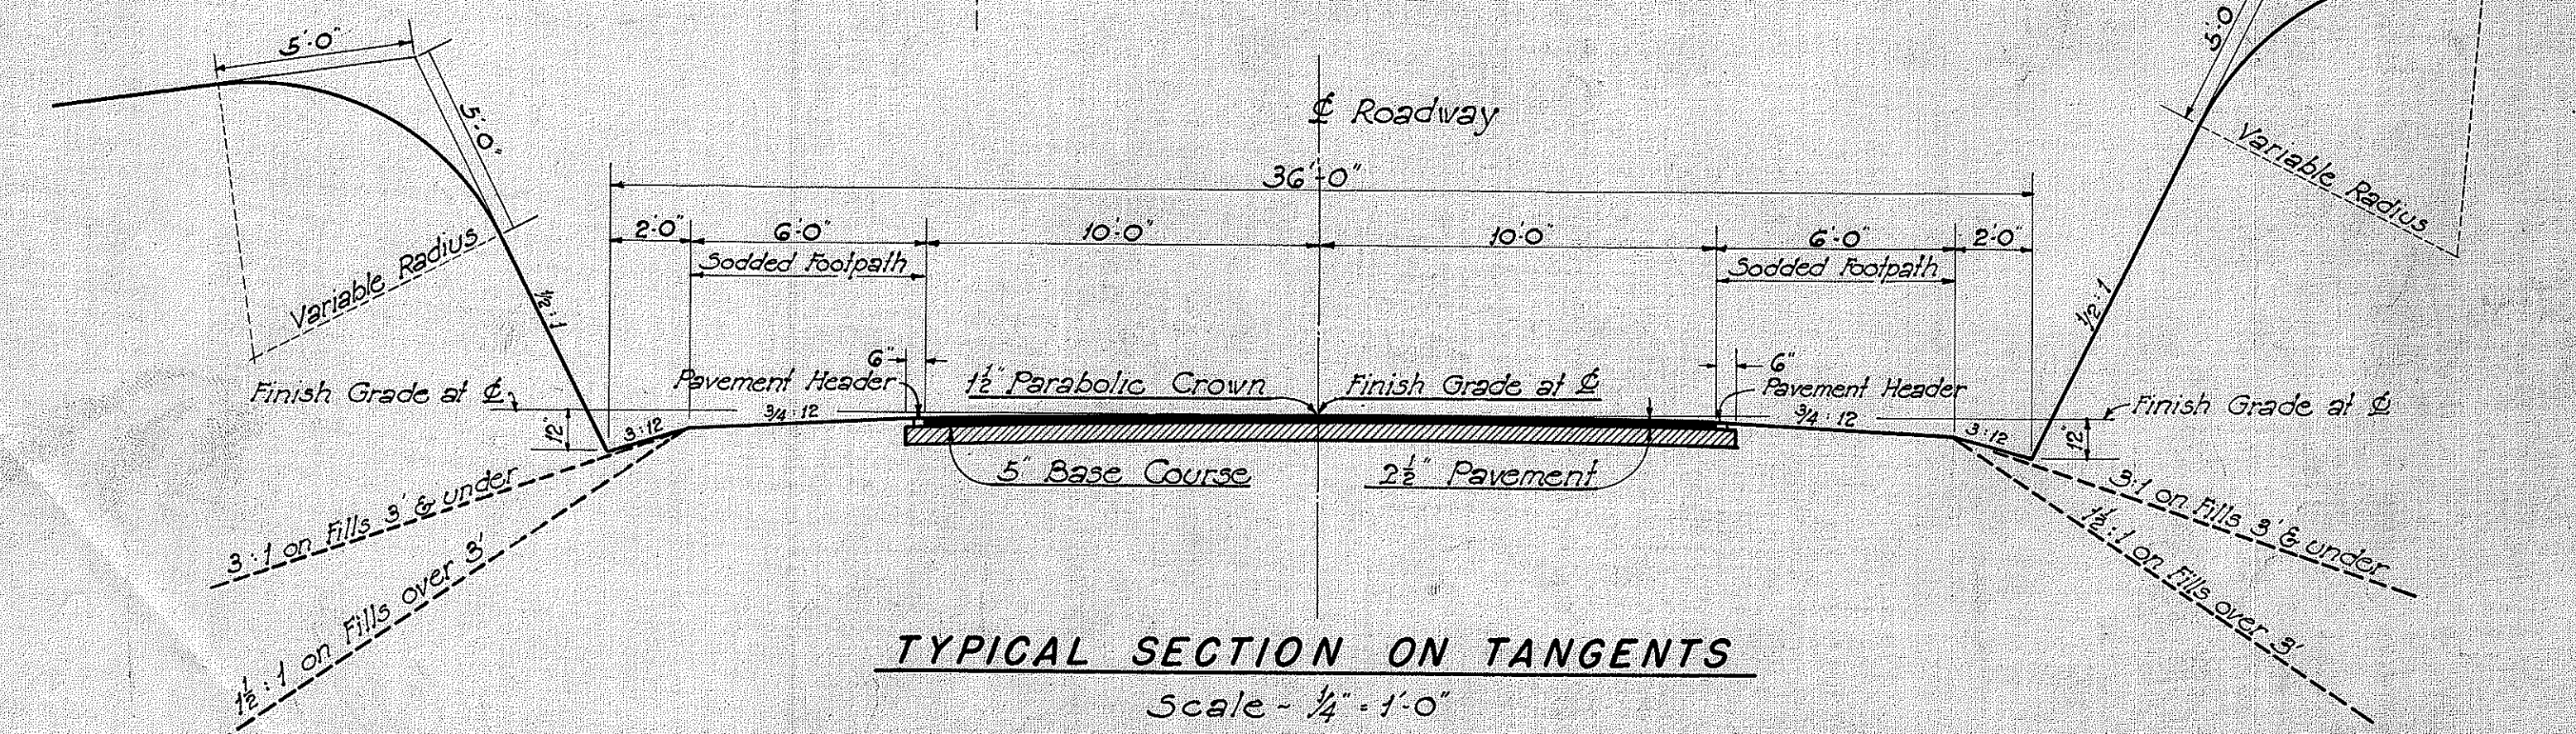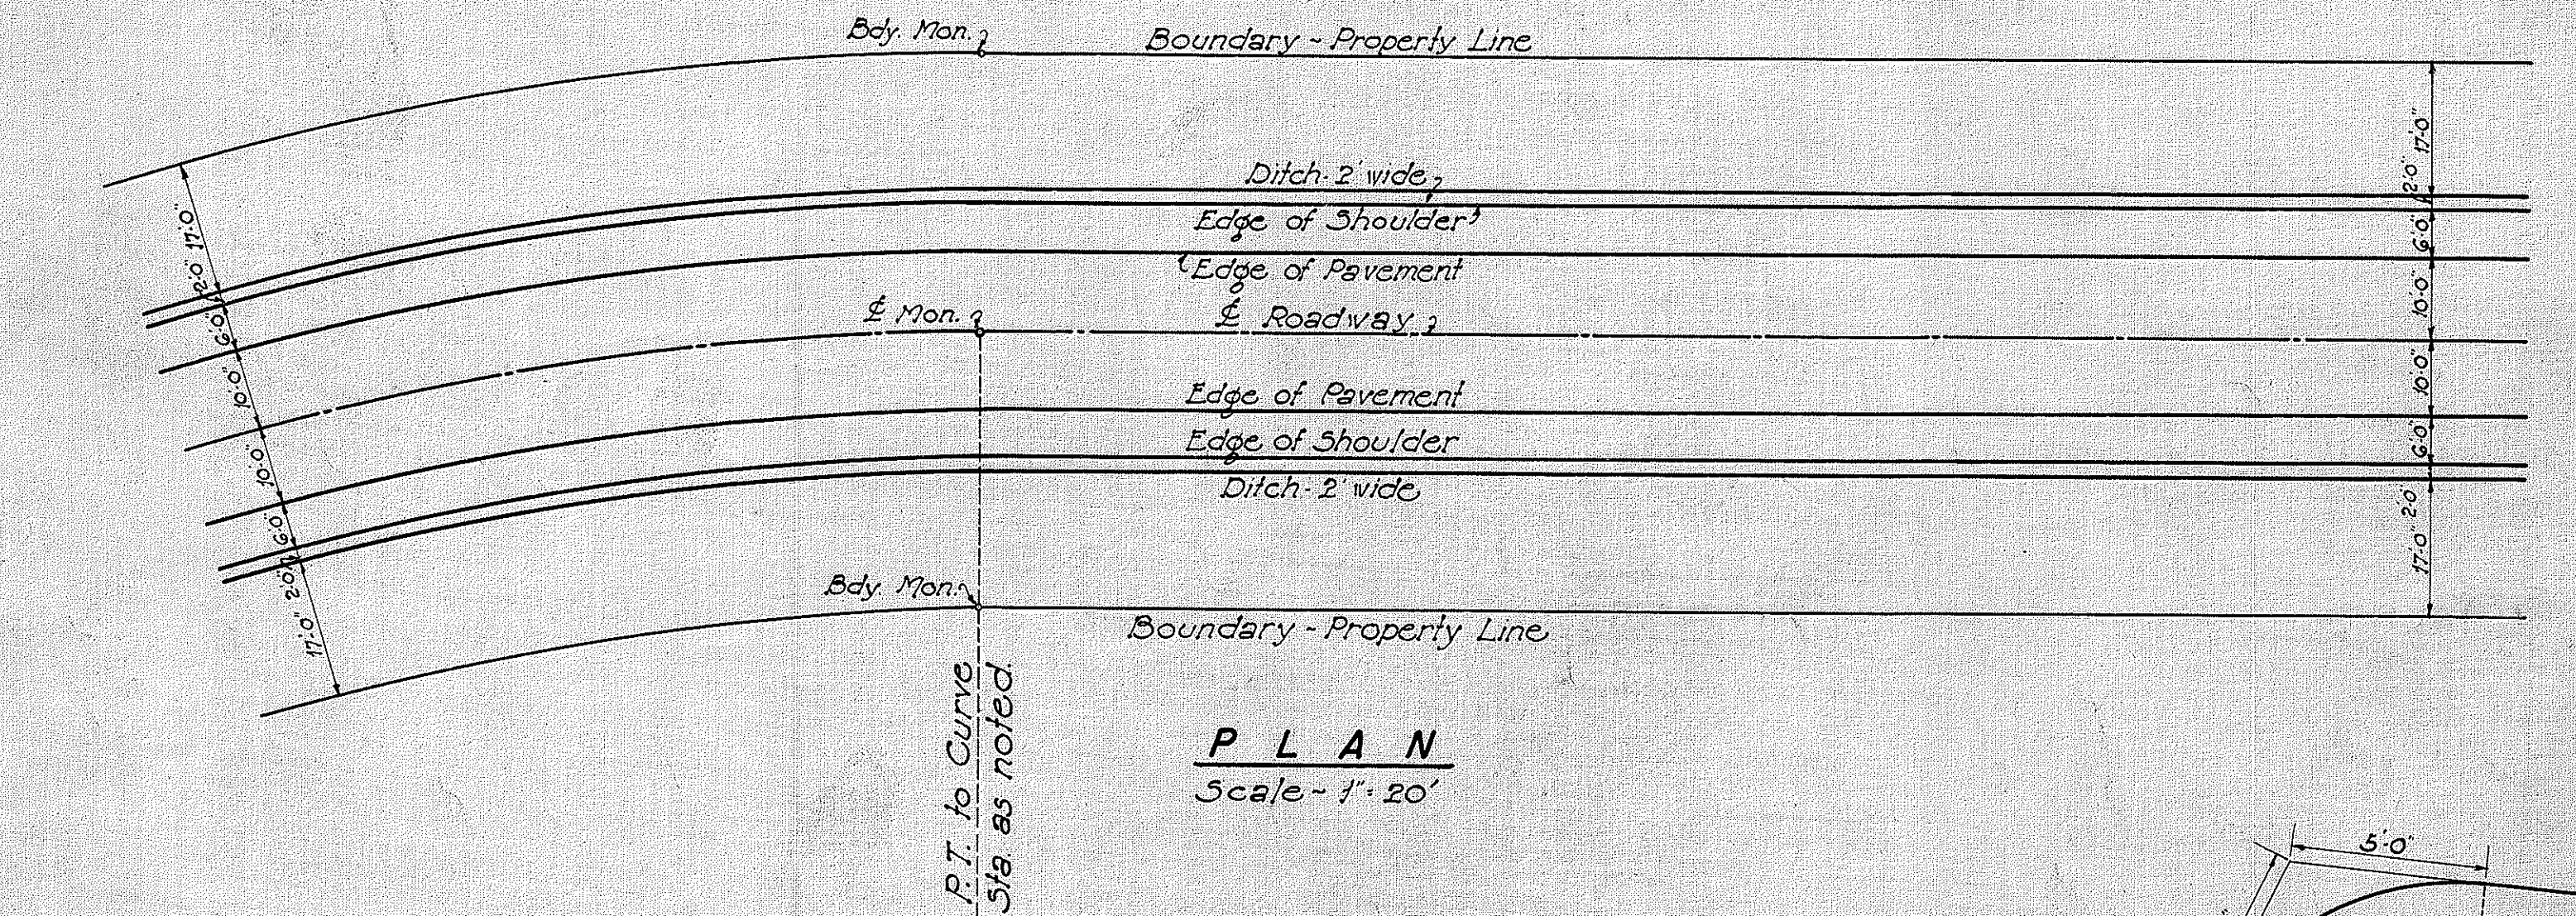

NOTE: For Notes on rounded top of Cut Slopes, 5' Base Course, and 2 1/2" Pavement, see Sheet No 4356-2.

REVISED ROAD SECTIONS THRU CUTS **FILL SECTIONS INDICATED BY DOTTED LINES**

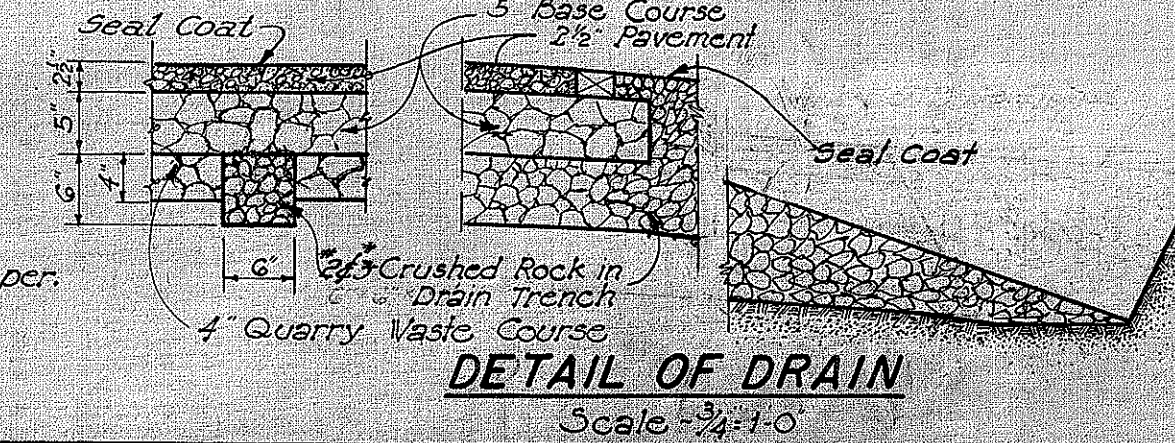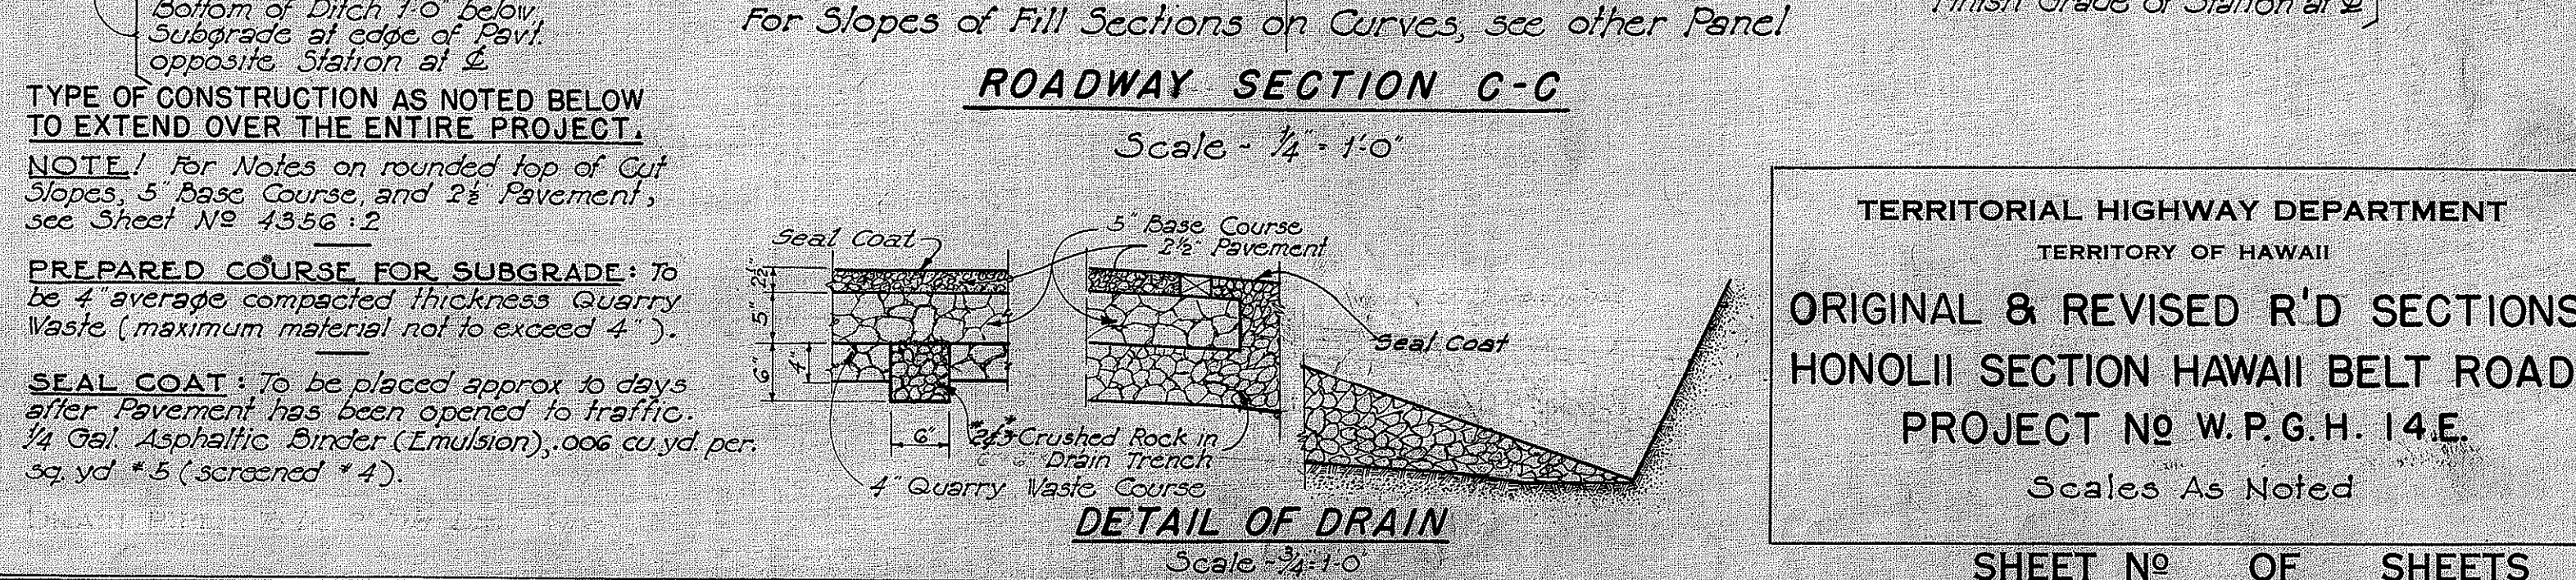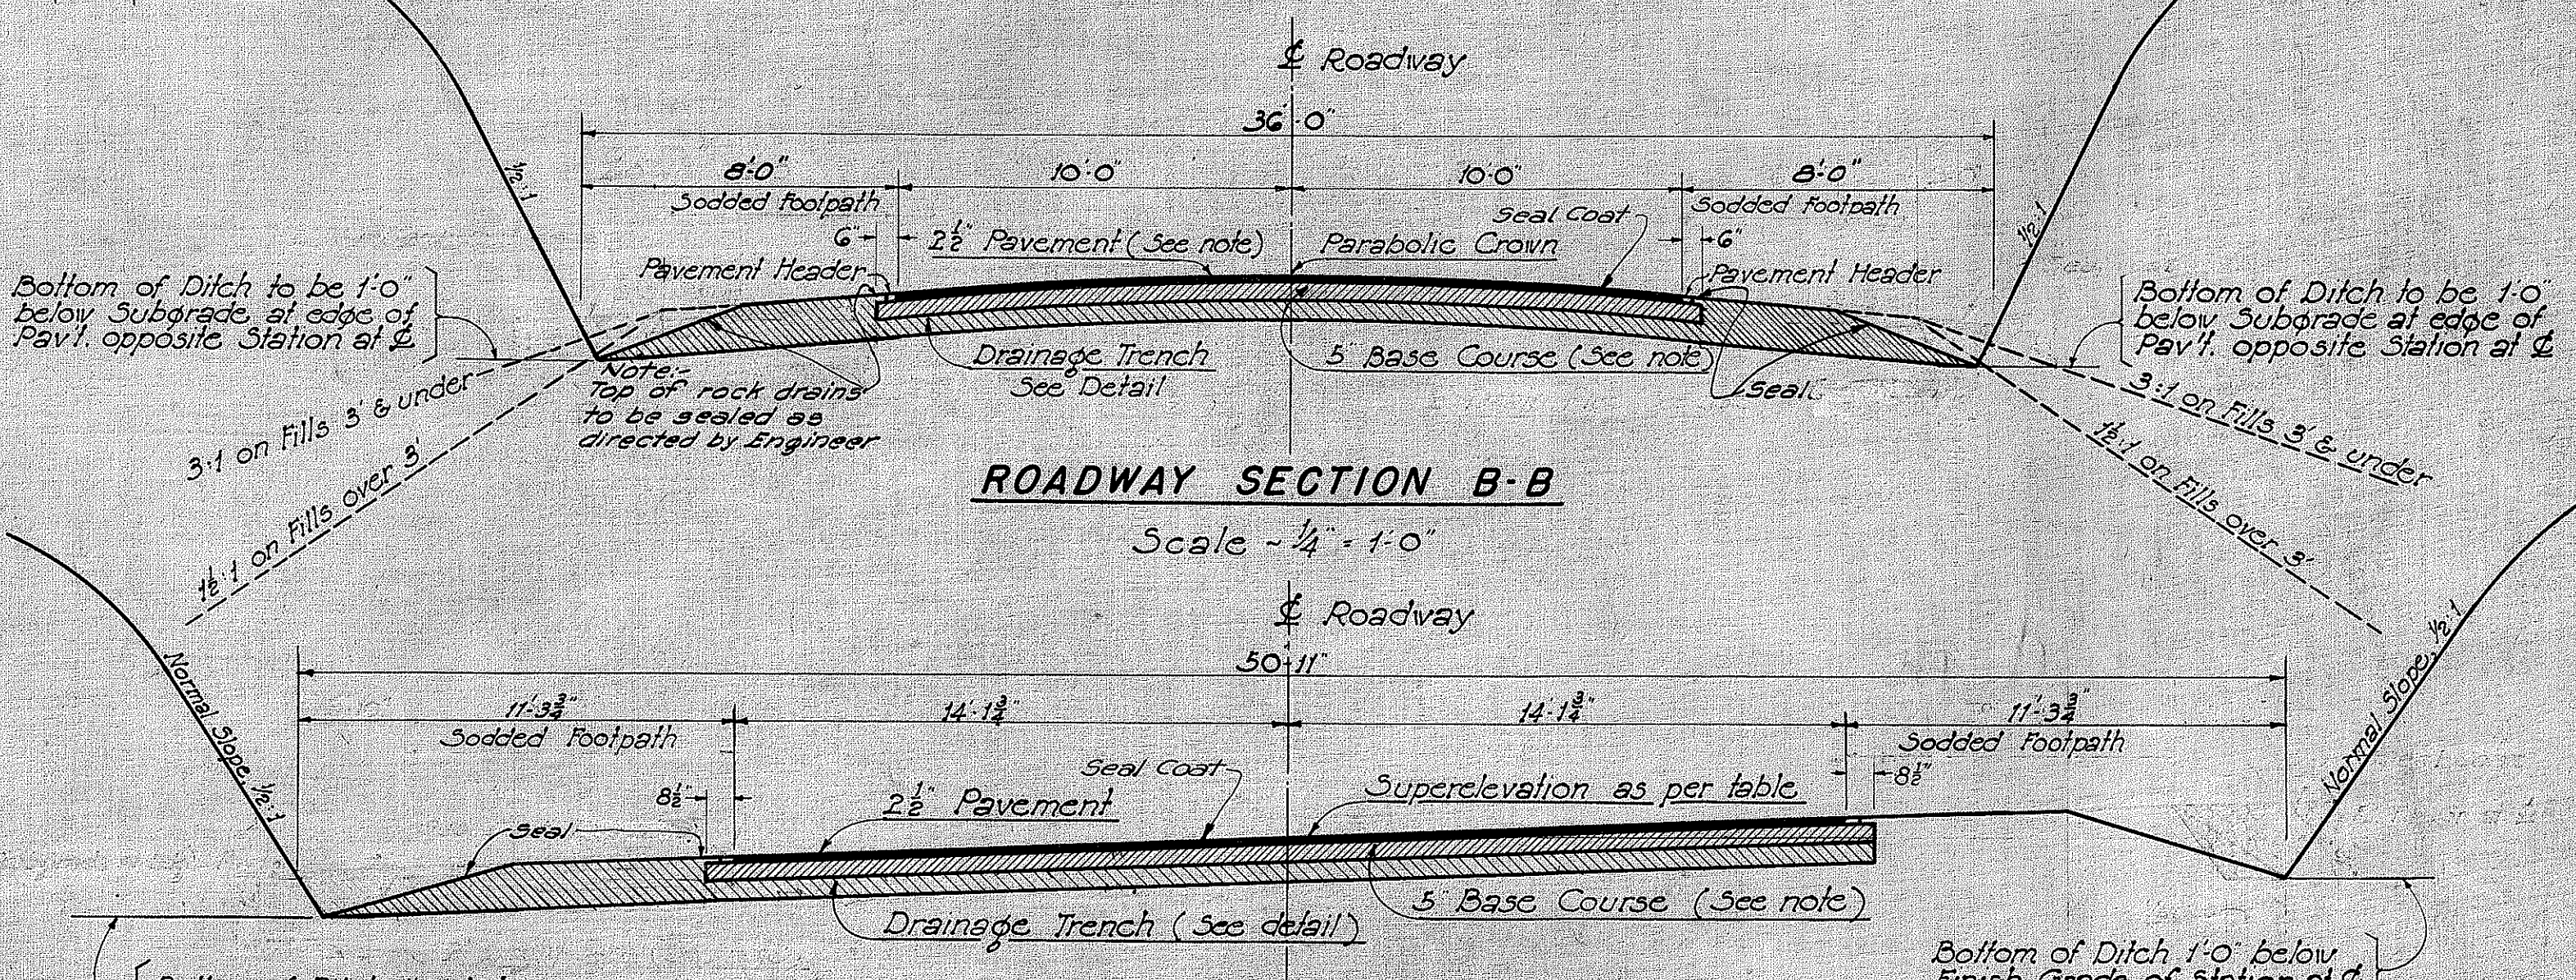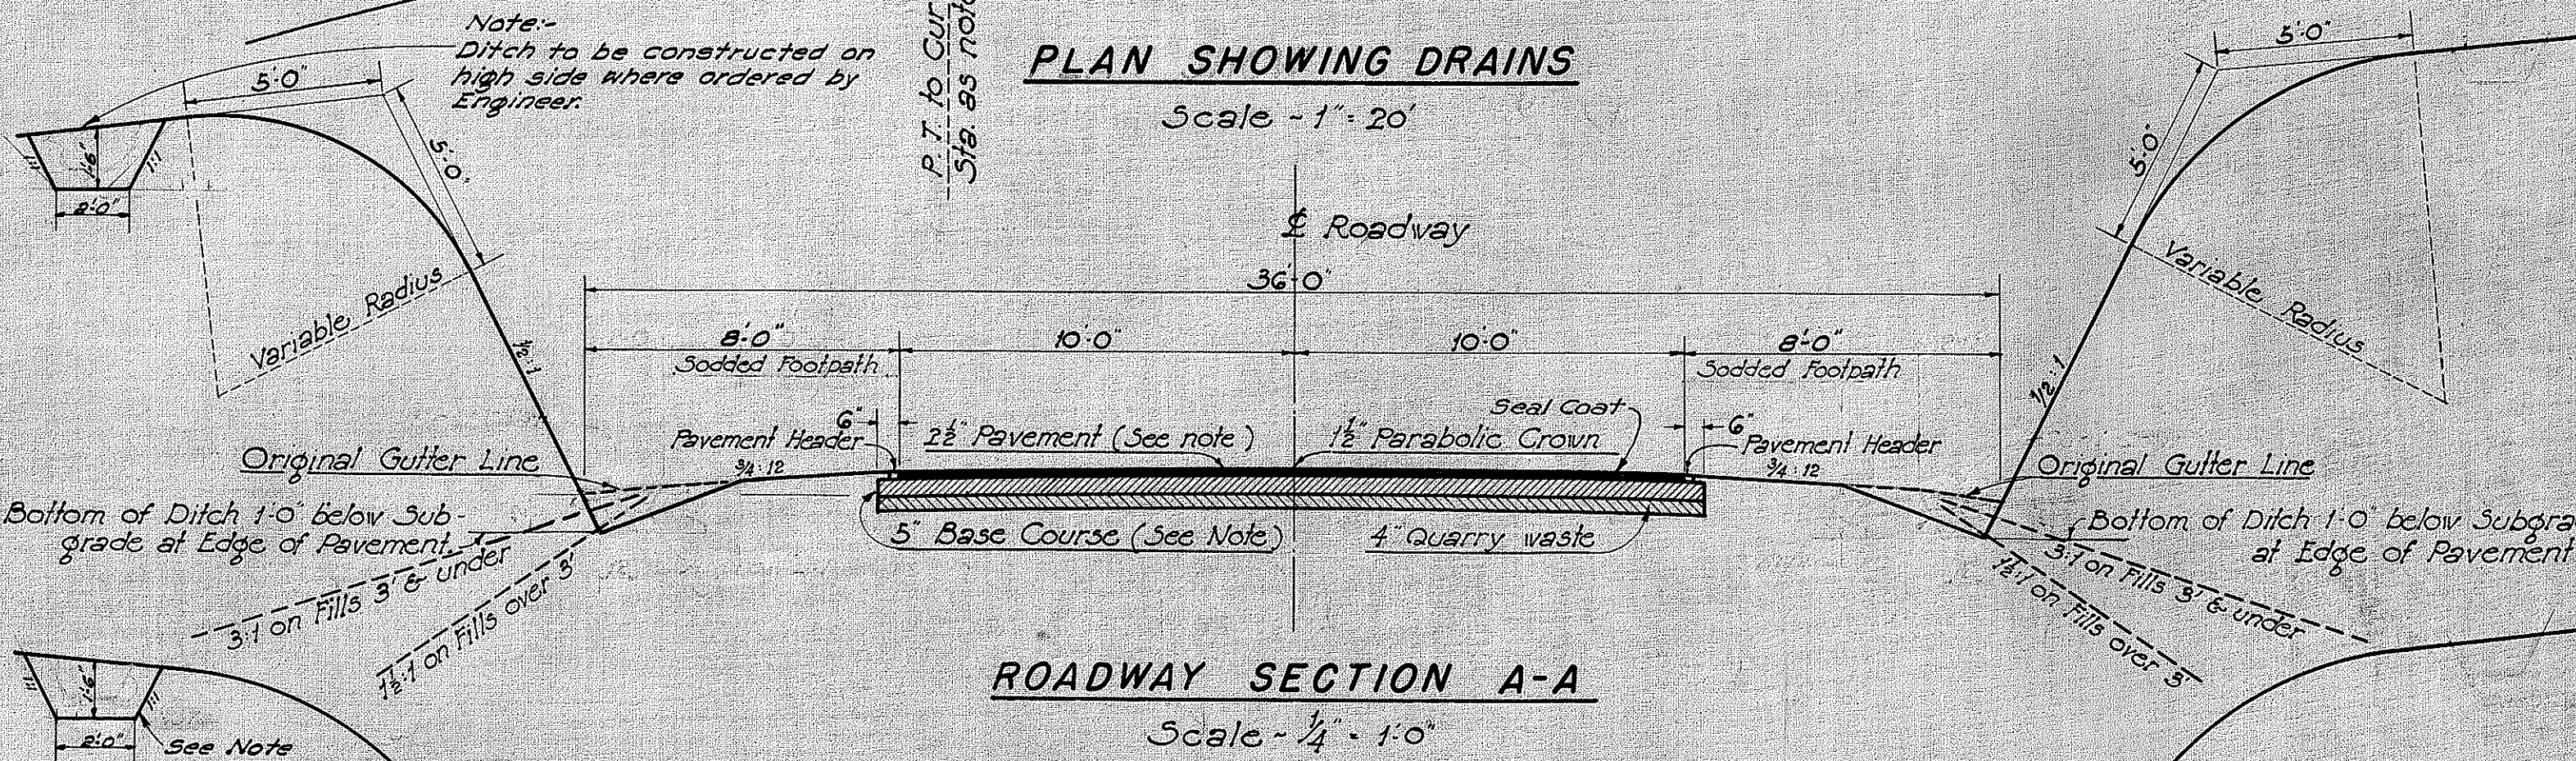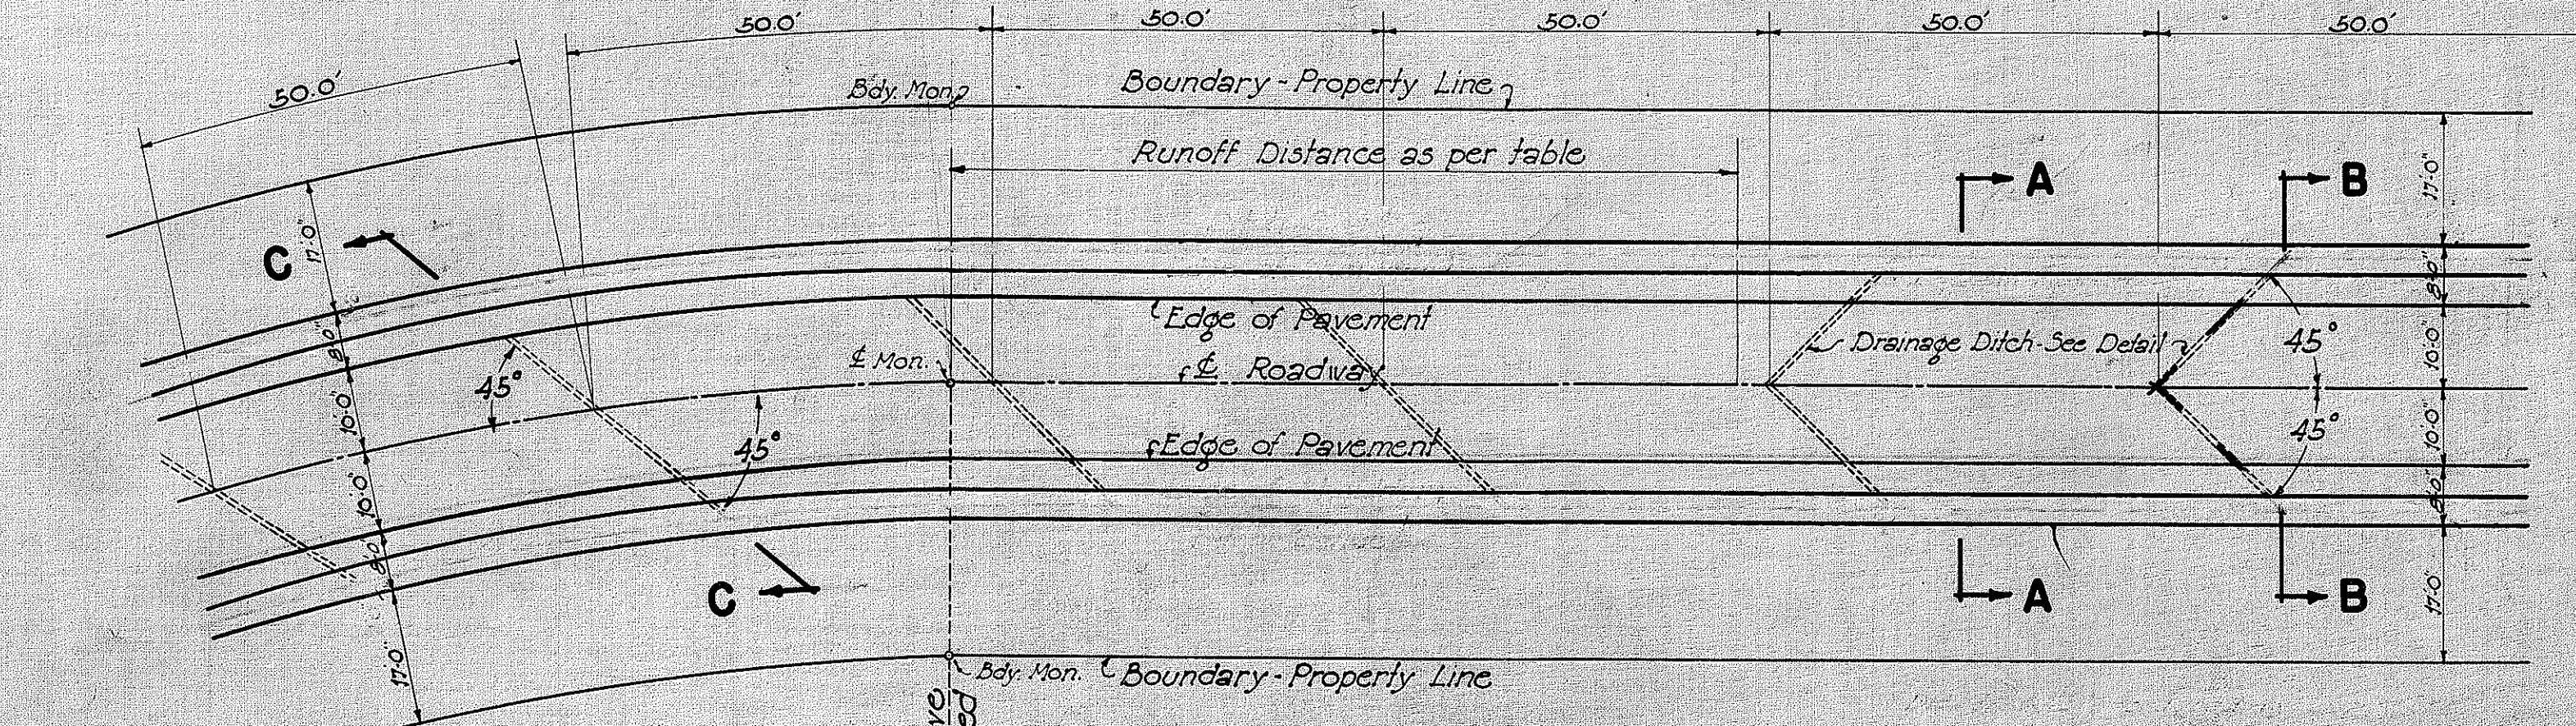

TERRITORIAL HIGHWAY DEPARTMENT
 TERRITORY OF HAWAII
 ORIGINAL & REVISED R'D SECTIONS
 HONOLULU SECTION HAWAII BELT ROAD
 PROJECT No W.P.G.H. 14.E.
 Scales As Noted

SHEET No OF SHEETS

4356-2B

DATE
 DESIGNED BY
 DRAWN BY
 CHECKED BY
 No.