

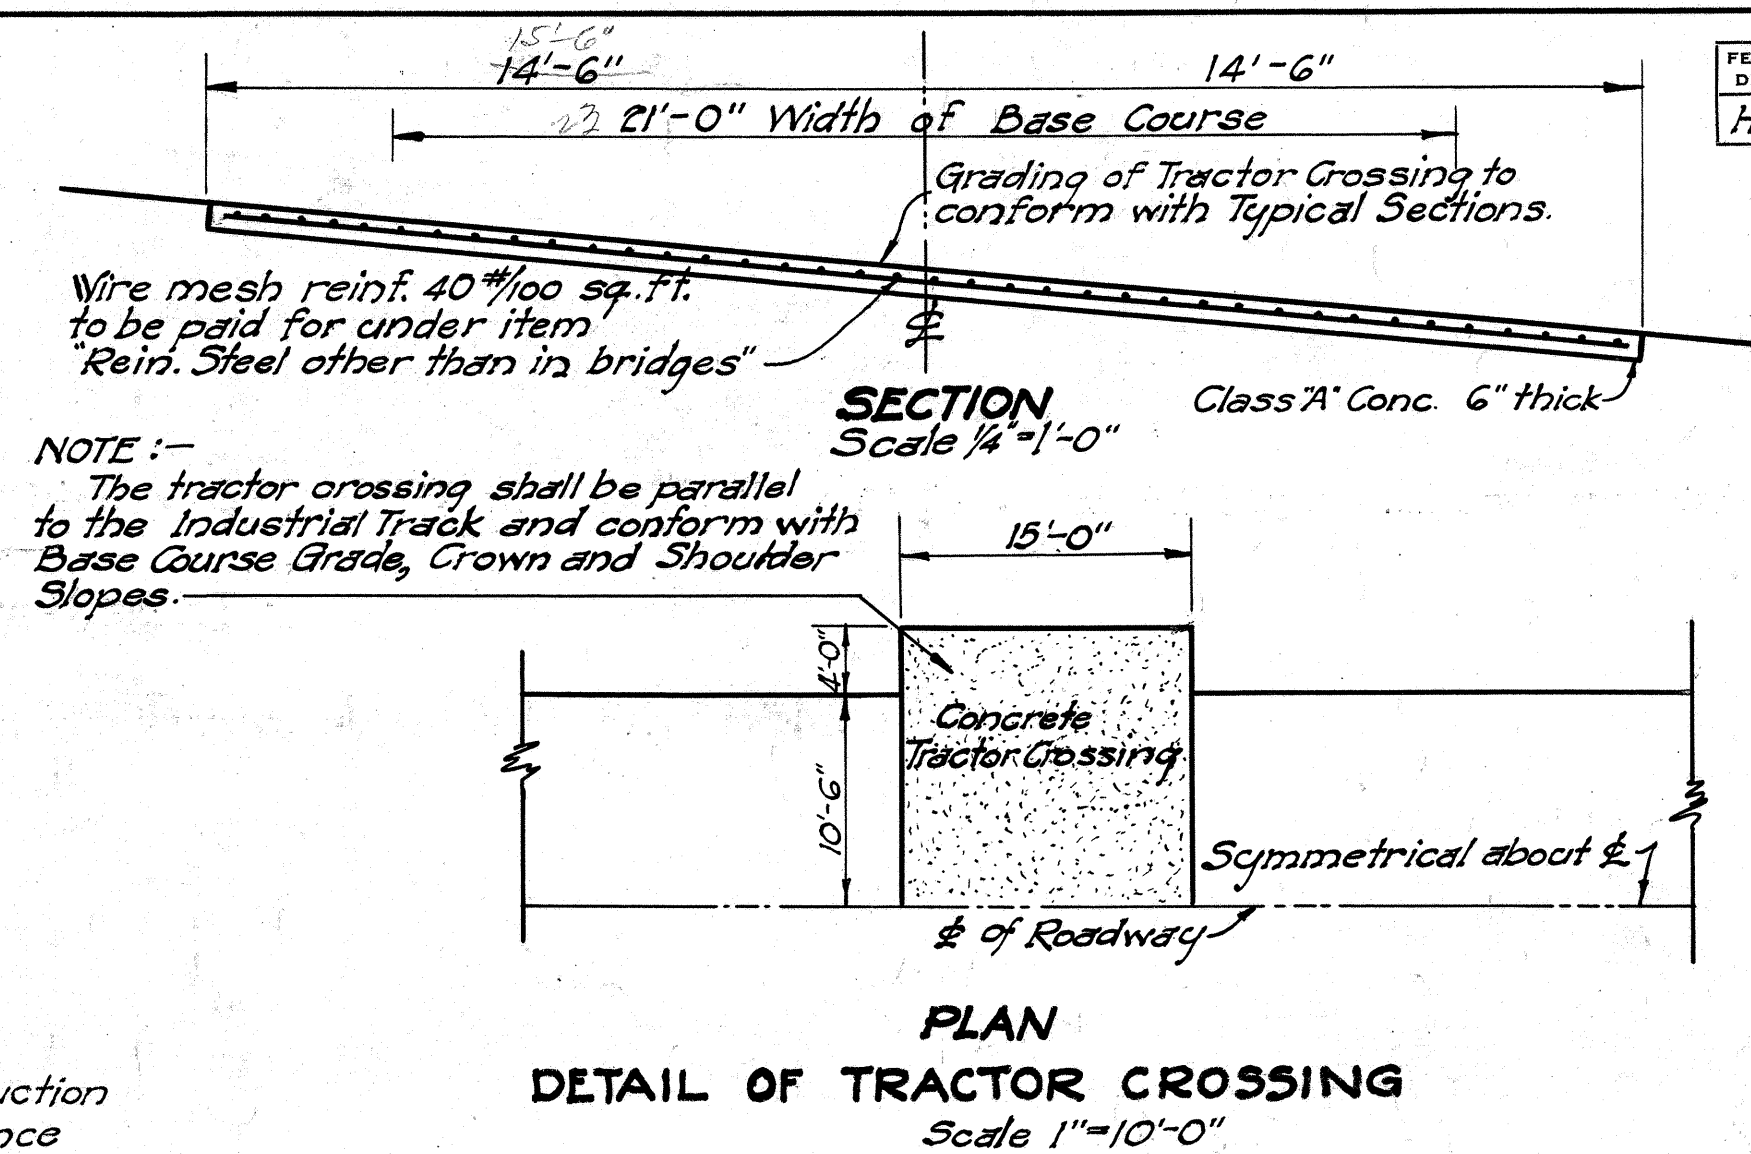
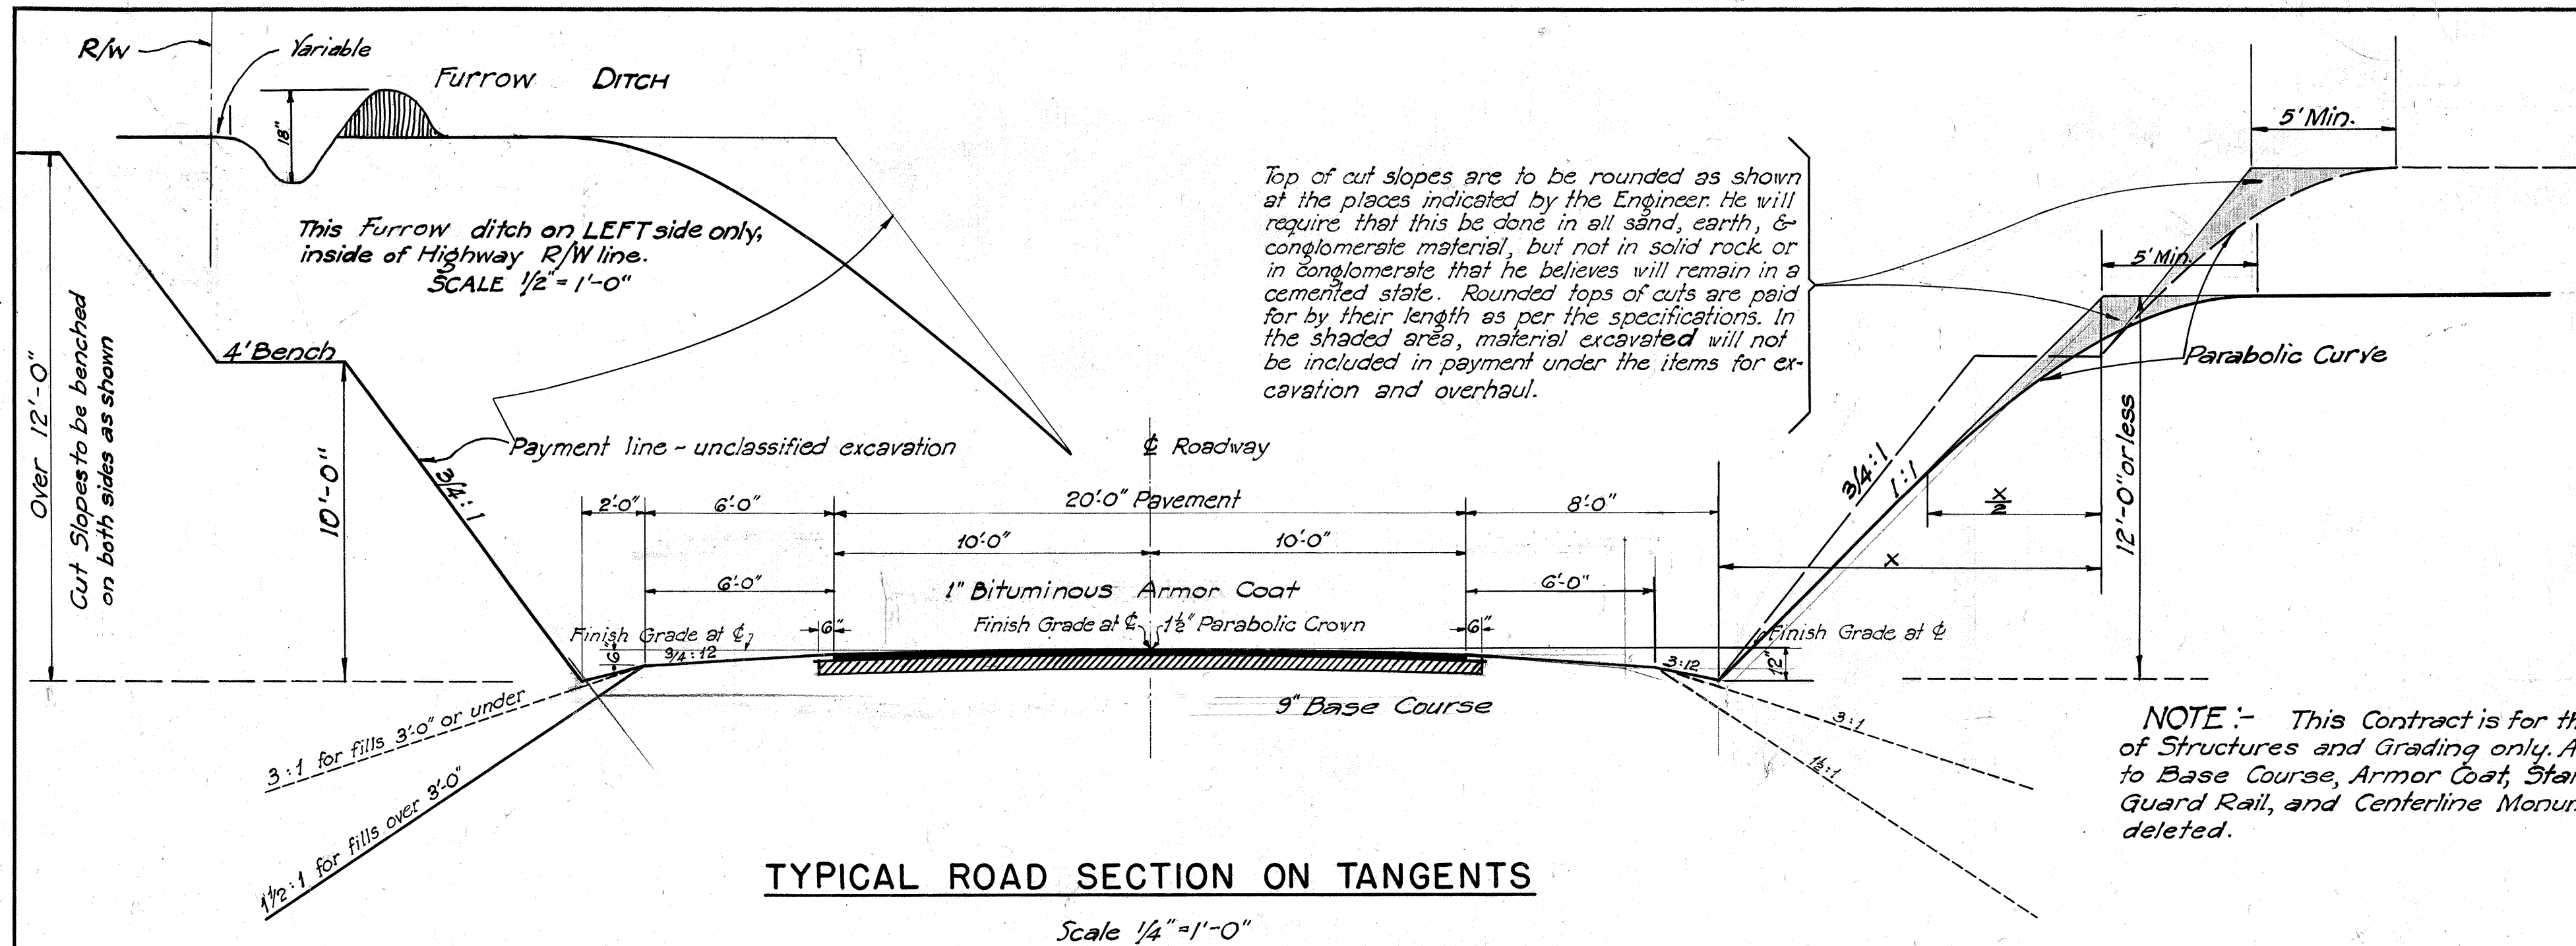


FED. ROAD DIST. NO.	STATE	FED. AID PROJ. NO.	FISCAL YEAR	SHEET NO.	TOTAL SHEETS
HAWAII	HAW.	14-B(0)	1941	2	96

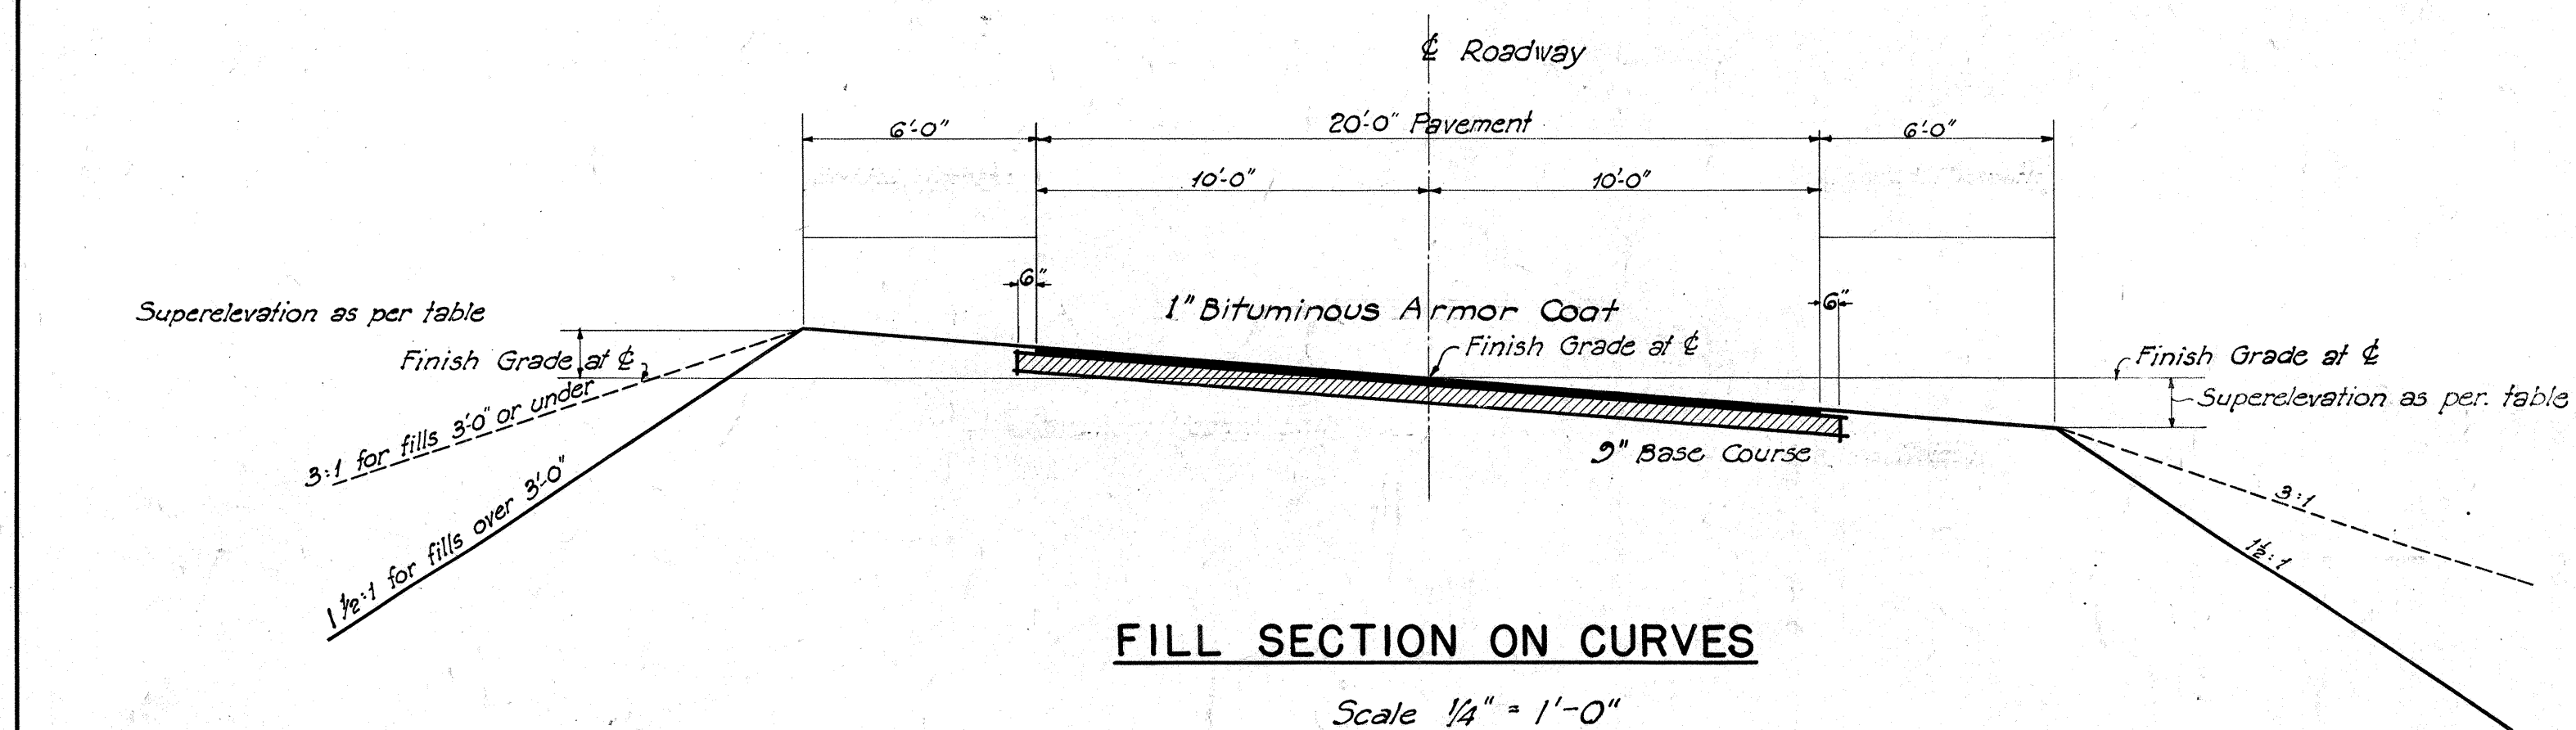

NOTE:- This Contract is for the Construction of Structures and Grading only. All reference to Base Course, Armor Coat, Standard Wood Guard Rail, and Centerline Monuments is hereby deleted.

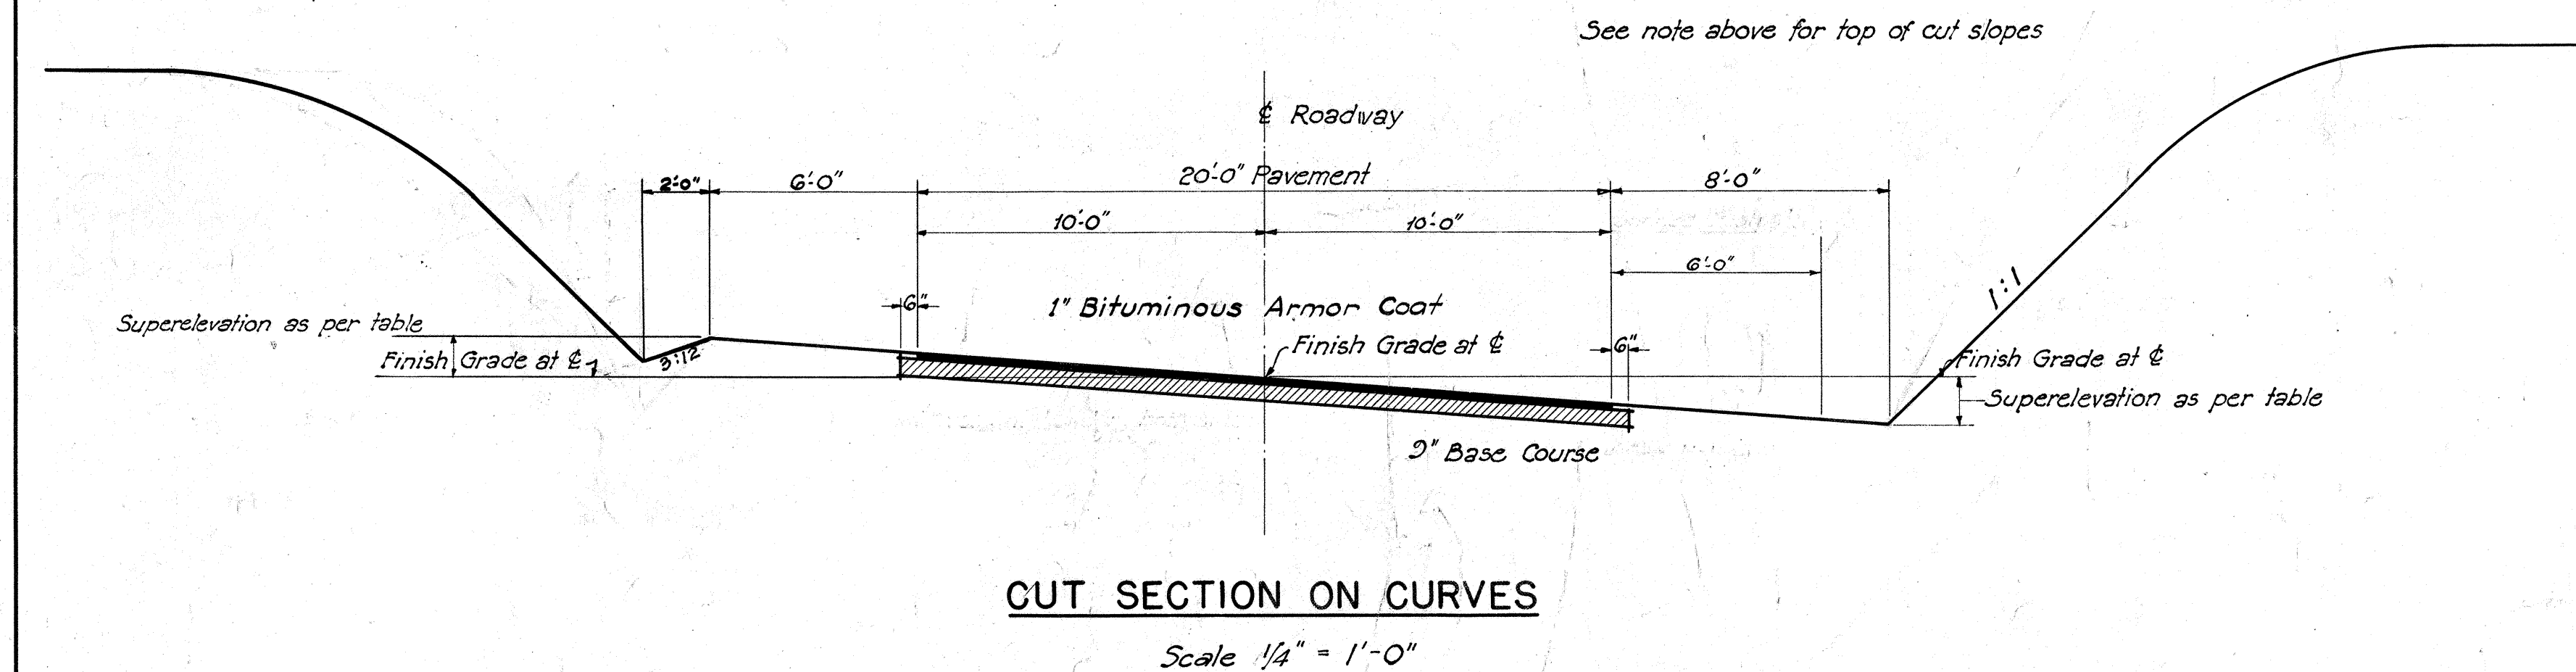

Change

TERRITORIAL HIGHWAY DEPARTMENT
TERRITORY OF HAWAII
TYPICAL ROAD SECTIONS
F.A.P. 14-B(0)